
 


Attachment B2

Selected Drawings

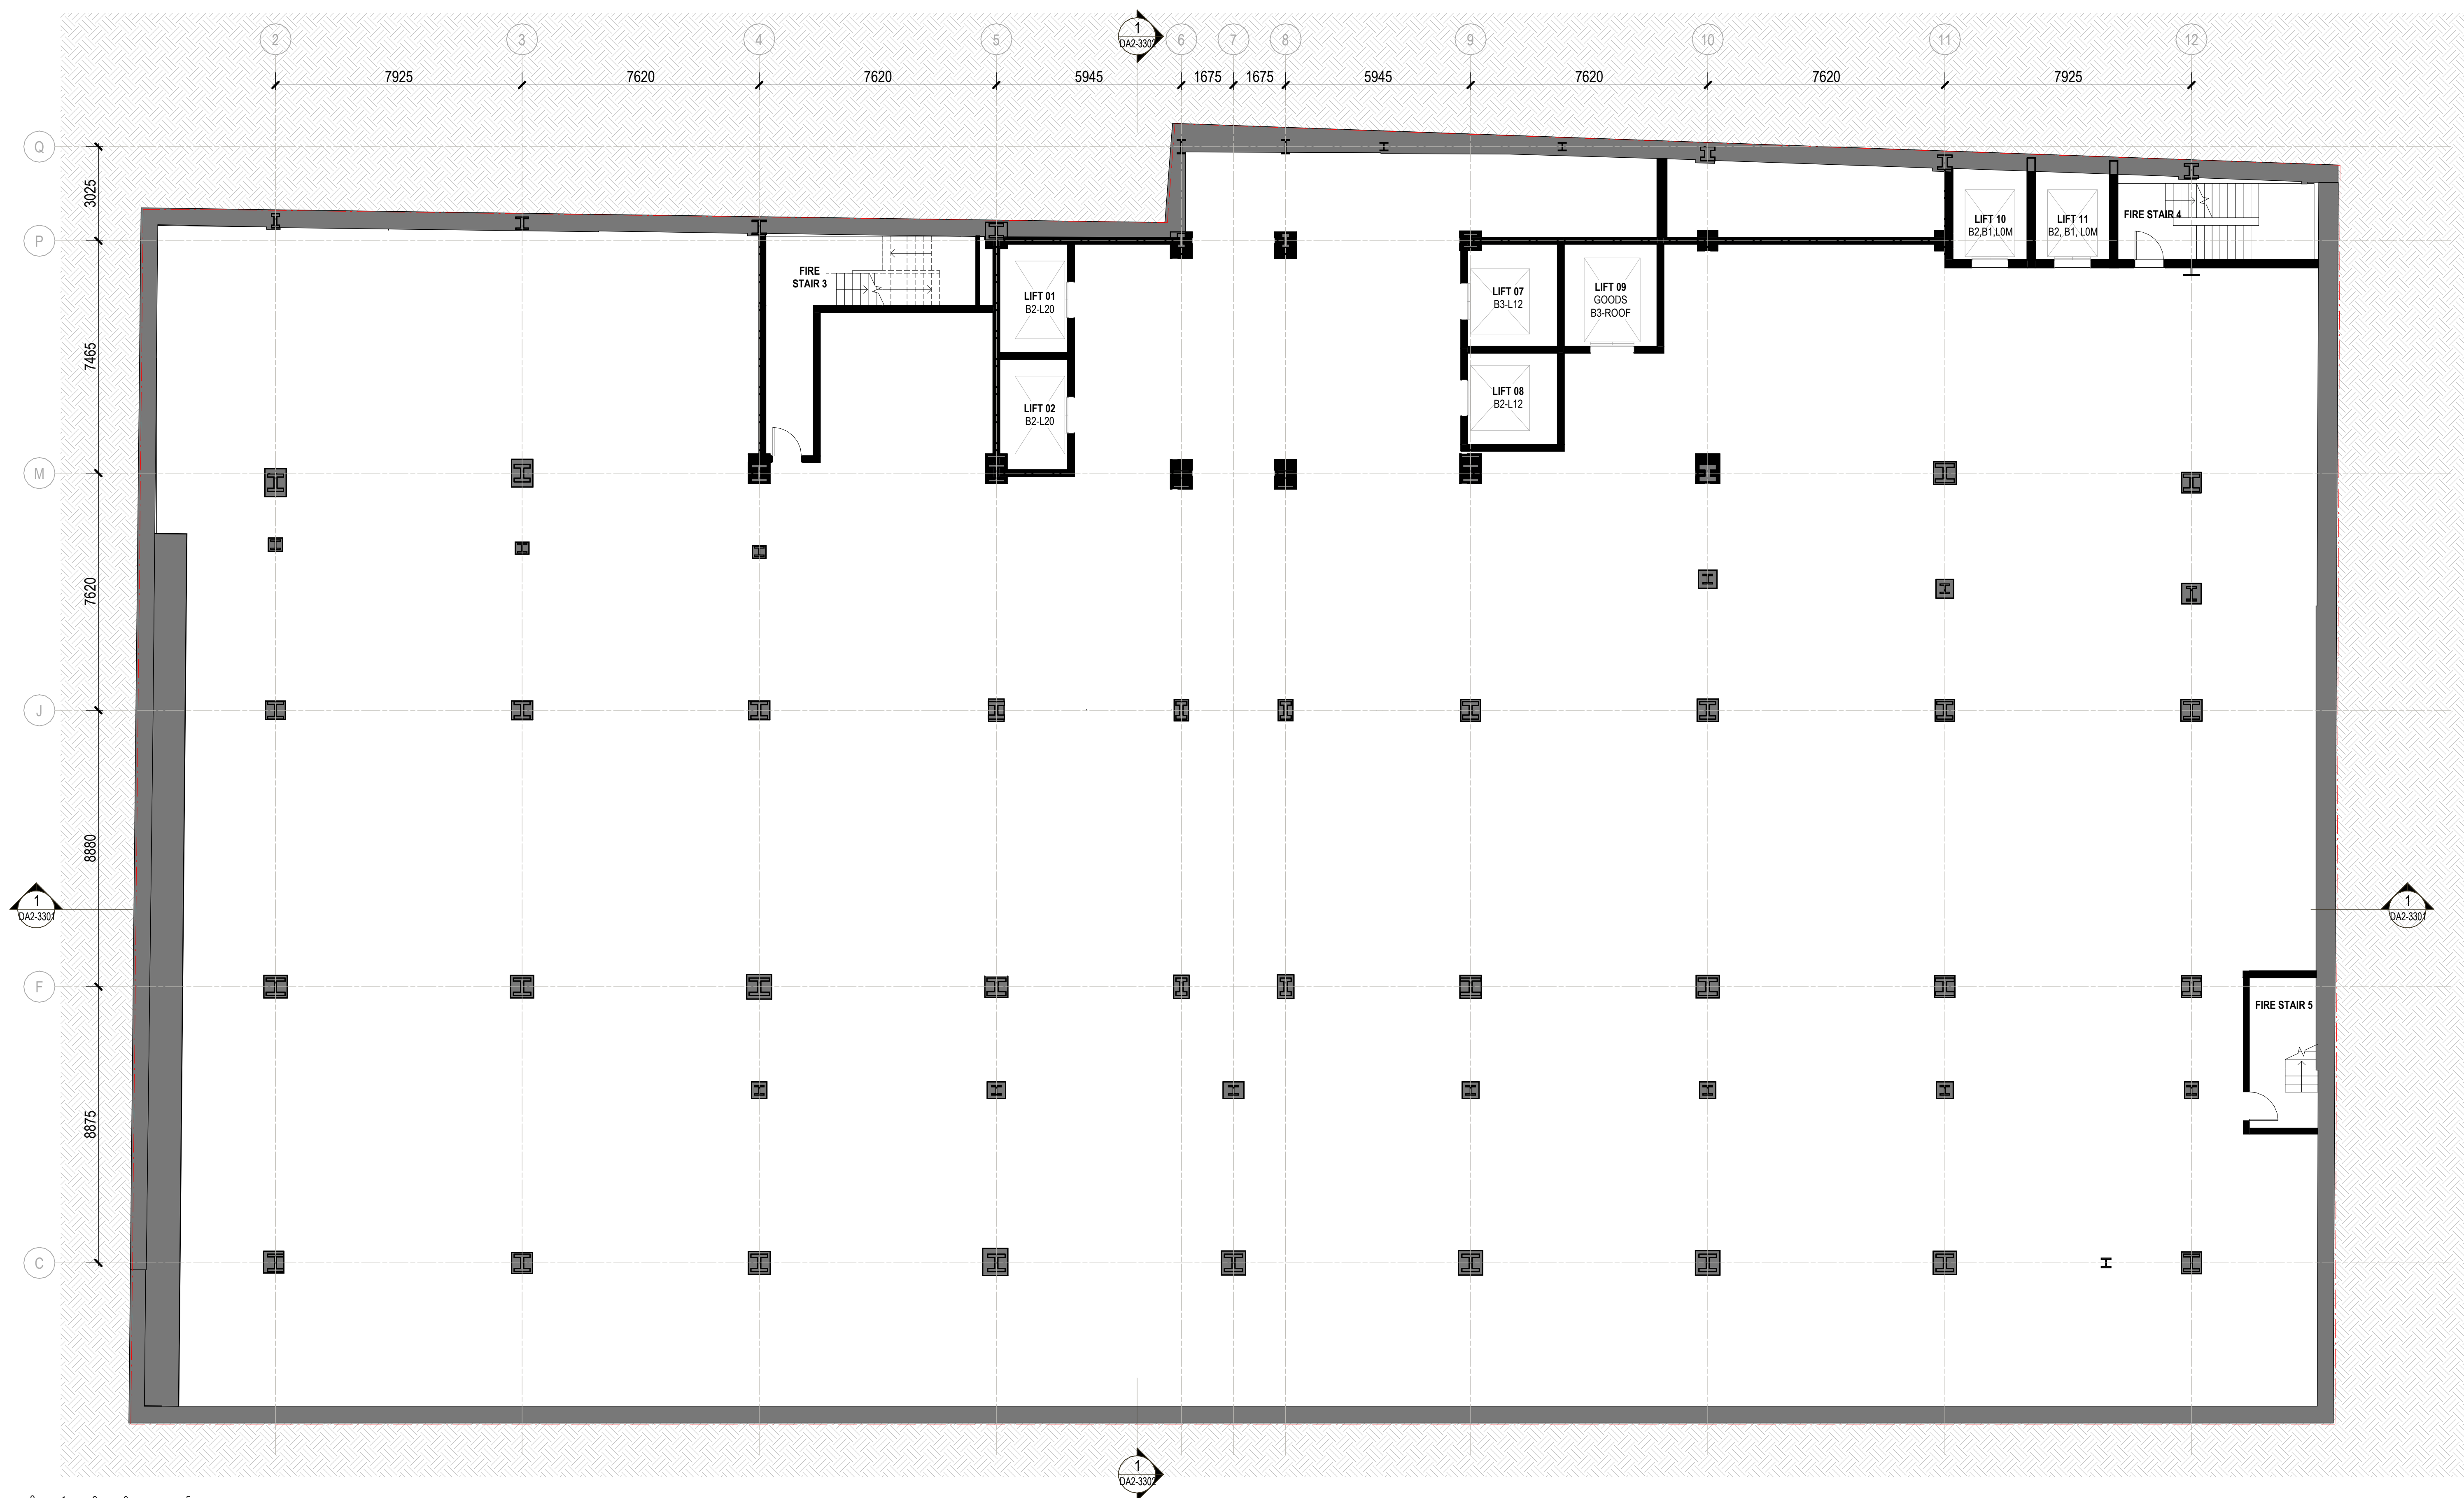

Architectus Australia Pty Ltd is the owner of the copyright subsisting in these drawings, plans, designs and specifications. They must not be used, reproduced or copied, in whole or in part, nor may the information, ideas and concepts therein contained (which are confidential to Architectus Australia Pty Ltd) be disclosed to any person without the prior written consent of that company.

[illegible]

LEGEND:



ALL EXISTING CONDITIONS SUCH AS STRUCTURES, FEATURES, LEVELS AND BOUNDARIES ARE SHOWN HERE INDICATIVELY BASED ON INTERPRETATION OF BEST INFORMATION CURRENTLY AVAILABLE, AND SHOULD NOT BE CONSTRUED AS EXACT ACCURATE REPRESENTATIONS OF ON-SITE CONDITIONS. ARCHITECTURE RECOMMENDS THAT ALL EXISTING CONDITIONS BE VALIDATED VIA DIGITAL SCANS, SURVEYS AND/OR OTHER METHODS OF MEASUREMENT AS DEEMED NECESSARY BY A SUITABLY QUALIFIED AND REGISTERED SURVEYOR AT THE EARLIEST AVAILABLE OPPORTUNITY.

Adelaide			
Brisbane			Gadigal Country
Canberra			Level 17, 25 Martin Place
Gold Coast			Sydney NSW 2000
Melbourne			T 61 2 8252 8400
Newcastle			sydney@architectus.com.au
Perth			
Sydney			
Townsville			ABN 90 131 245 684
approved		scale	
	ZT		1 : 100 @A1
prepared		project no	
	KL		230658.00

drawing
GENERAL ARRANGEMENT PLAN
- BASEMENT 2


drawing no.	revision
RBA-DRW-DA2-2002	A

14/11/2025 1:59:43 PM

 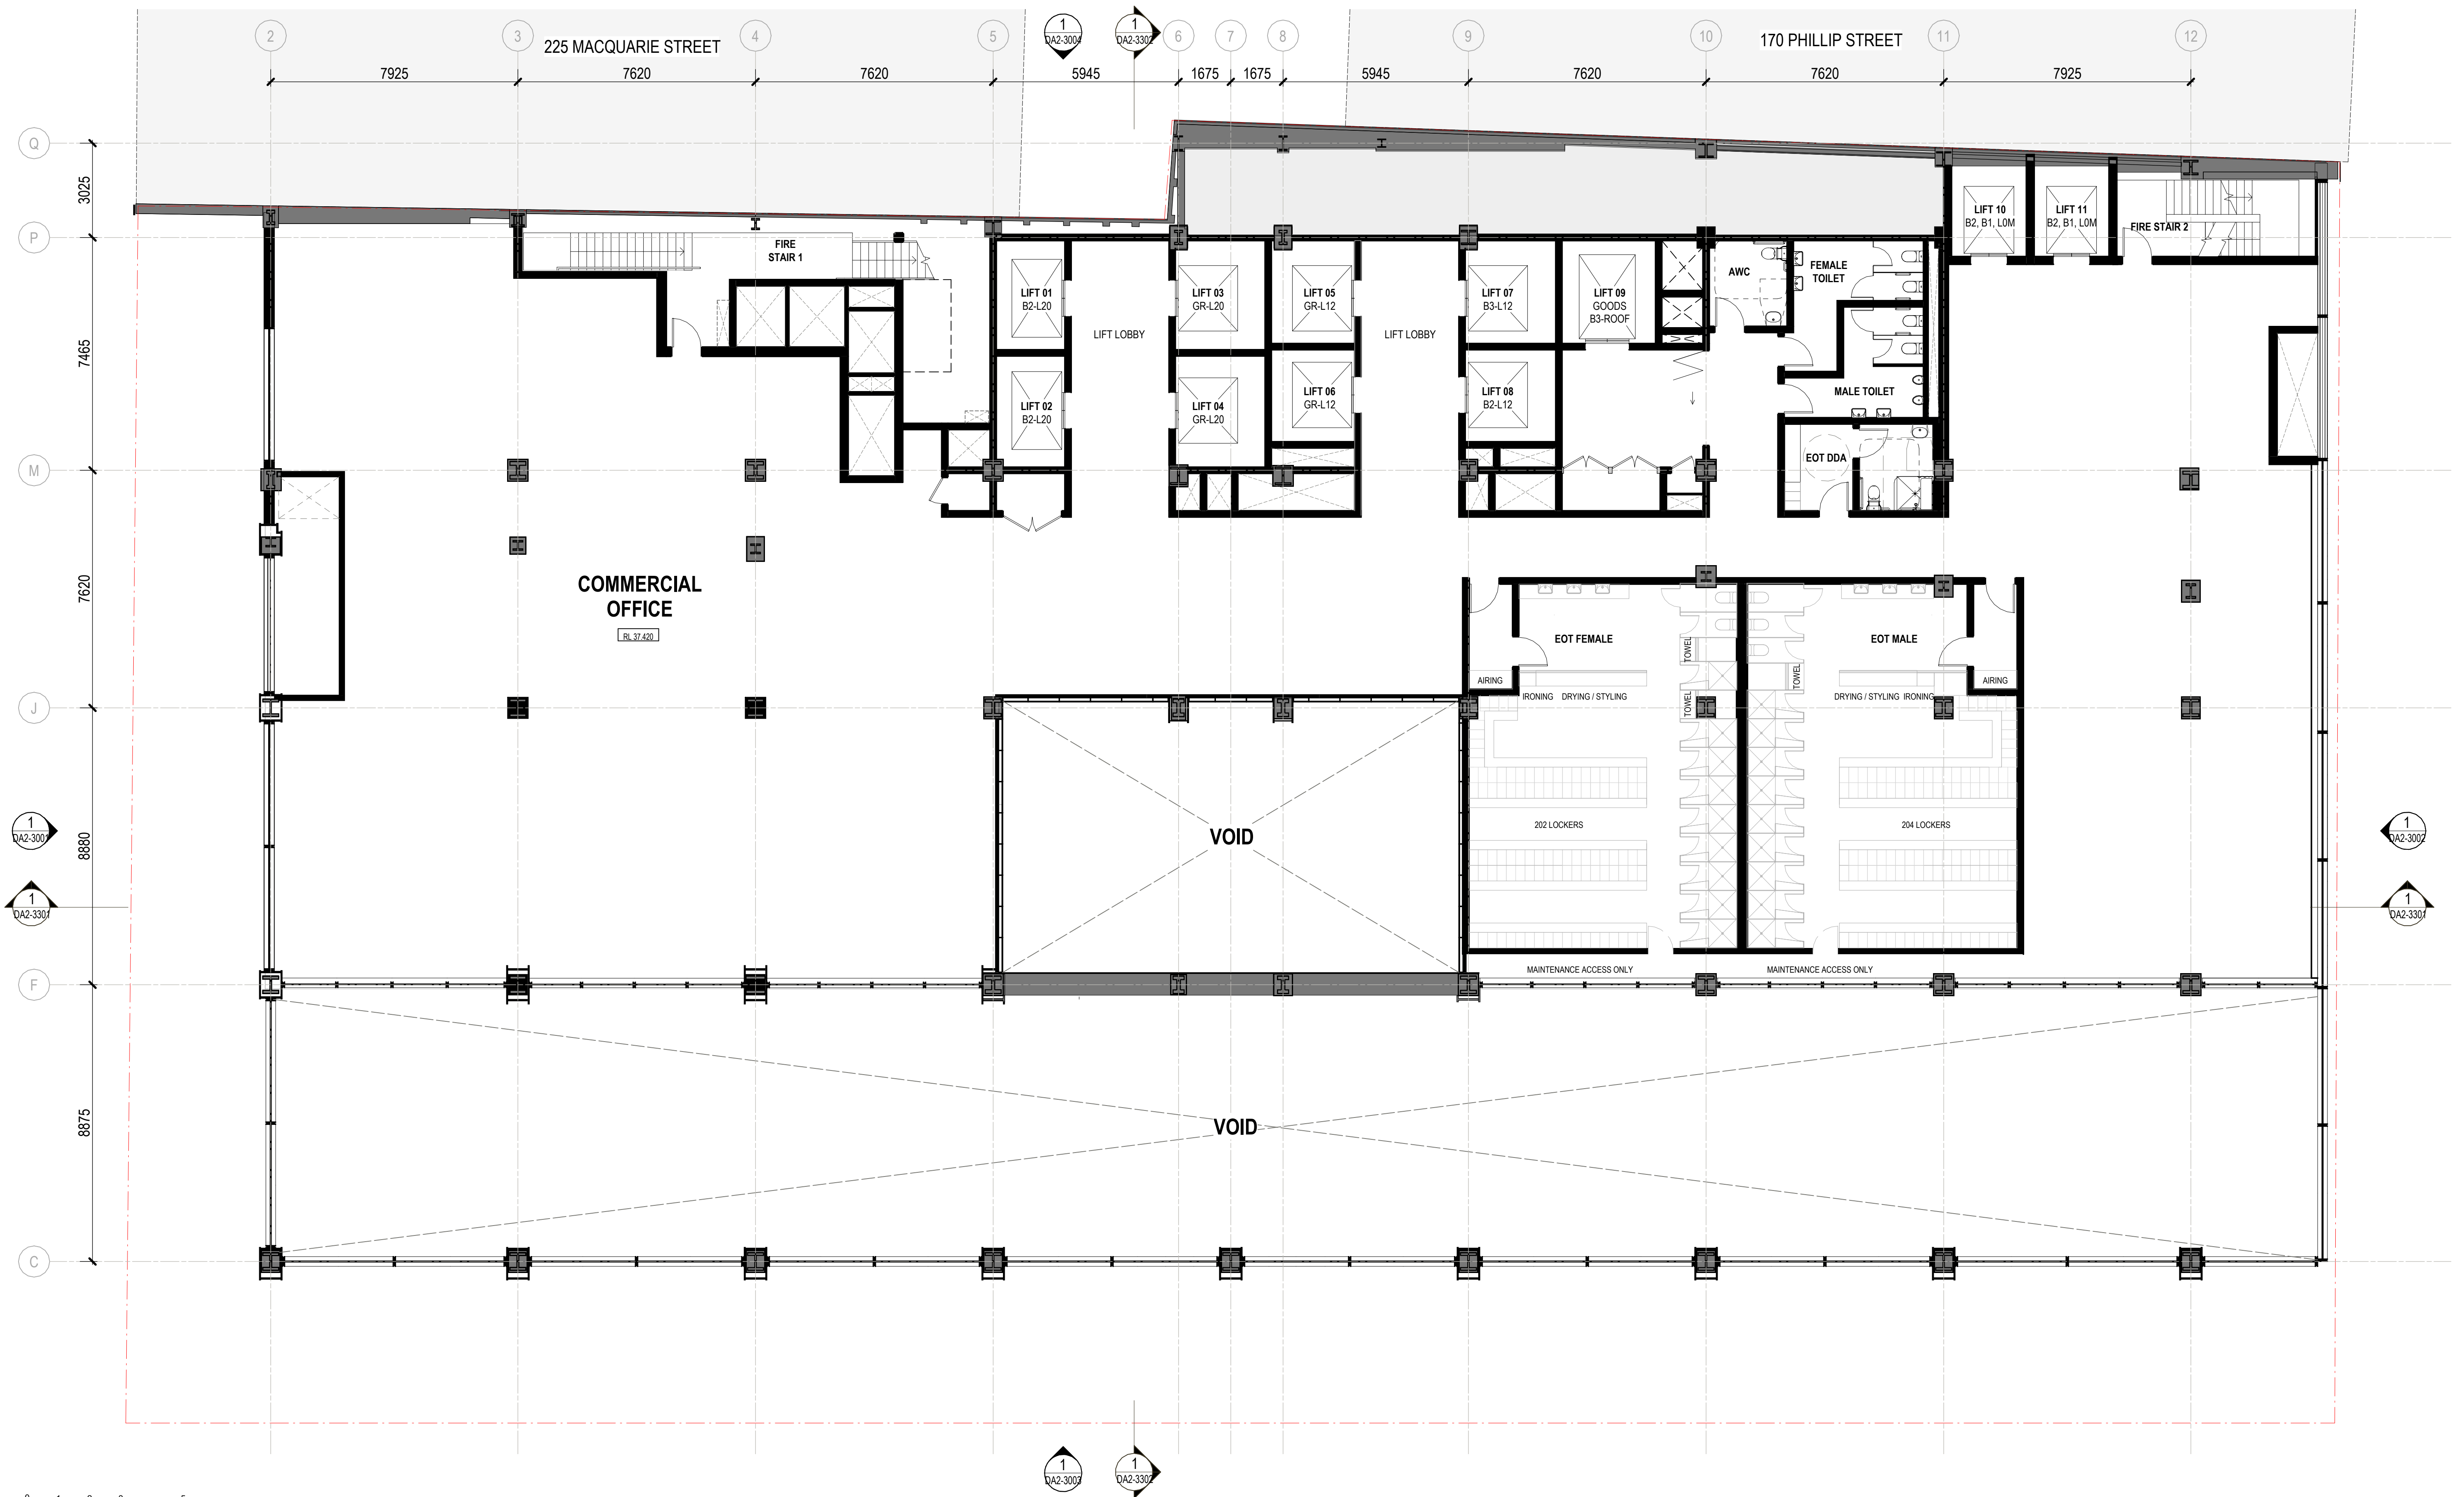

Architectus Australia Pty Ltd is the owner of the copyright subsisting in these drawings, plans, designs and specifications. They must not be used, reproduced or copied, in whole or in part, nor may the information, ideas and concepts therein contained (which are confidential to Architectus Australia Pty Ltd) be disclosed to any person without the prior written consent of that company.

Registrations and Nominated Architects
ACT: Ray Brown 2528
NSW: Ray Brown 6359, Mark van den Enden 7593,
Robert Ousey 10214, Lawrence Toaldo 10255
NT: Architectus Australia Pty Ltd AR750
QLD: Lawrence Toaldo 3117
SA: Architectus Australia 3426
TAS: Architectus Australia F109
VIC: Architectus Australia 51176
WA: Architectus Australia 3209, Ray Brown 2929

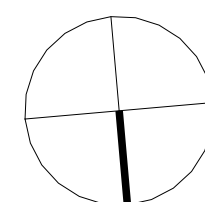[illegible]

LEGEND:

- SITE BOUNDARY
 EXISTING ELEMENT TO REMAIN
 PROPOSED WORK

GENERAL NOTES:

ALL EXISTING CONDITIONS SUCH AS STRUCTURES, FEATURES, LEVELS AND BOUNDARIES ARE SHOWN HERE INDICATIVELY BASED ON INTERPRETATION OF BEST INFORMATION CURRENTLY AVAILABLE, AND SHOULD NOT BE CONSTRUED AS EXACT ACCURATE REPRESENTATIONS OF ON-SITE CONDITIONS. ARCHITECTUS RECOMMENDS THAT ALL EXISTING CONDITIONS BE VALIDATED VIA DIGITAL SCANS, SURVEYS AND/OR OTHER METHODS OF MEASUREMENT AS DEEMED NECESSARY BY A SUITABLY QUALIFIED AND REGISTERED SURVEYOR AT THE EARLIEST AVAILABLE OPPORTUNITY.

architectus™

Adelaide
Brisbane
Canberra
Gold Coast
Melbourne
Newcastle

Gadigal Country
Level 17, 25 Martin Place
Sydney NSW 2000
T (61 2) 8252 8400
sydney@architectus.com.au

ABN 90 131 245 684

approved	scale	
	ZT	1 : 100 @A1
prepared	project no	
	KM	230658.00

project

65 MP


drawing

GENERAL ARRANGEMENT PLAN
- MEZZANINE

drawing no.	revision
-------------	----------

RBA-DRW-DA2-2006 A


14/11/2025 9:45:41 AM

 

architectus

Architectus Australia Pty Ltd is the owner of the copyright subsisting in these drawings, plans, designs and specifications. They must not be used, reproduced or copied, in whole or in part, nor may the information, ideas and concepts therein contained (which are confidential to Architectus Australia Pty Ltd) be disclosed to any person without the prior written consent of that company.

Registrations and Nominated Architects
 ACT: Ray Brown 2528
 NSW: Ray Brown 6359, Mark van den Enden 7593,
 Robert Ousey 10214, Lawrence Toaldo 10255
 NT: Architectus Australia Pty Ltd AR750
 QLD: Lawrence Toaldo 3117
 SA: Architectus Australia 3426
 TAS: Architectus Australia F109
 VIC: Architectus Australia 51176
 WA: Architectus Australia 3209, Ray Brown 2929

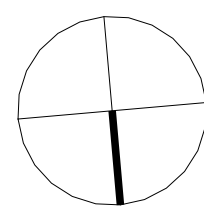[illegible]

LEGEND:

-  SITE BOUNDARY
 EXISTING ELEMENT TO REMAIN
 PROPOSED WORK

GENERAL NOTES:

ALL EXISTING CONDITIONS SUCH AS STRUCTURES, FEATURES, LEVELS AND BOUNDARIES ARE SHOWN HERE INDICATIVELY BASED ON INTERPRETATION OF BEST INFORMATION CURRENTLY AVAILABLE, AND SHOULD NOT BE CONSTRUED AS EXACT ACCURATE REPRESENTATIONS OF ON-SITE CONDITIONS. ARCHITECTUS RECOMMENDS THAT ALL EXISTING CONDITIONS BE VALIDATED VIA DIGITAL SCANS, SURVEYS AND/OR OTHER METHODS OF MEASUREMENT AS DEEMED NECESSARY BY A SUITABLY QUALIFIED AND REGISTERED SURVEYOR AT THE EARLIEST AVAILABLE OPPORTUNITY.

architectus™

Adelaide
Brisbane
Canberra
Gold Coast
Melbourne
Newcastle
Perth
Sydney
Townsville

Gadigal Country
Level 17, 25 Martin Place
Sydney NSW 2000
T (61 2) 8252 8400
sydney@architectus.com.au

ABN 90 131 245 684

ABN 90 131 245 684

approved	scale	
	ZT	1 : 100 @A1
prepared	project no	
	KM	230658.00

project

65 MP


drawing

GENERAL ARRANGEMENT PLAN
- LEVEL 1

drawing no. _____ revision _____

RBA-DRW-DA2-2101 A

14/11/2025 9:45:51 AM

 


architectus

Architectus Australia Pty Ltd is the owner of the copyright subsisting in these drawings, plans, designs and specifications. They must not be used, reproduced or copied, in whole or in part, nor may the information, ideas and concepts therein contained (which are confidential to Architectus Australia Pty Ltd) be disclosed to any person without the prior written consent of that company.

Registrations and Nominated Architects

ACT: Ray Brown 2528
NSW: Ray Brown 6359, Mark van den Enden 7593,
Robert Ousey 10214, Lawrence Toaldo 10255
NT: Architectus Australia Pty Ltd AR750
QLD: Lawrence Toaldo 3117
SA: Architectus Australia 3426
TAS: Architectus Australia F109
VIC: Architectus Australia 51176
WA: Architectus Australia 3209, Ray Brown 2929

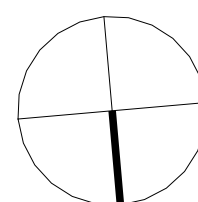[illegible]

LEGEND:

- SITE BOUNDARY
 EXISTING ELEMENT TO REMAIN
 PROPOSED WORK

GENERAL NOTES:

ALL EXISTING CONDITIONS SUCH AS STRUCTURES, FEATURES, LEVELS AND BOUNDARIES ARE SHOWN HERE INDICATIVELY BASED ON INTERPRETATION OF BEST INFORMATION CURRENTLY AVAILABLE, AND SHOULD NOT BE CONSTRUED AS EXACT ACCURATE REPRESENTATIONS OF ON-SITE CONDITIONS. ARCHITECTUS RECOMMENDS THAT ALL EXISTING CONDITIONS BE VALIDATED VIA DIGITAL SCANS, SURVEYS AND/OR OTHER METHODS OF MEASUREMENT AS DEEMED NECESSARY BY A SUITABLY QUALIFIED AND REGISTERED SURVEYOR AT THE EARLIEST AVAILABLE OPPORTUNITY.

architectus™

Adelaide
Brisbane
Canberra
Gold Coast
Melbourne
Newcastle
Perth
Sydney
Townsville

Gadigal Country
Level 17, 25 Martin Place
Sydney NSW 2000
T (61 2) 8252 8400
sydney@architectus.com.au

ABN 90 131 245 684

approved	scale	1 : 100 @A1
prepared	ZT	
	KM	project no 230658.00

project

65 MP

drawing

GENERAL ARRANGEMENT PLAN
- LEVEL 2

drawing no.	revision
-------------	----------

RBA-DRW-DA2-2102 A

[illegible]

— . — . — SITE BOUNDARY


EXISTING ELEMENT TO REMAIN

PROPOSED WORK

ALL EXISTING CONDITIONS SUCH AS STRUCTURES, FEATURES, LEVELS AND BOUNDARIES ARE SHOWN HERE INDICATIVELY BASED ON INTERPRETATION OF BEST INFORMATION CURRENTLY AVAILABLE, AND SHOULD NOT BE CONSTRUED AS EXACT ACCURATE REPRESENTATIONS OF ON-SITE CONDITIONS. ARCHITECTUR RECOMMENDS THAT ALL EXISTING CONDITIONS BE VALIDATED VIA DIGITAL SCANS, SURVEYS AND/OR OTHER METHODS OF MEASUREMENT AS DEEMED NECESSARY BY A SUITABLY QUALIFIED AND REGISTERED SURVEYOR AT THE EARLIEST AVAILABLE OPPORTUNITY.

Adelaide Brisbane Canberra Gold Coast Melbourne Newcastle Perth Sydney Townsville	architectus Gadigal Country Level 17, 25 Martin Place Sydney NSW 2000 T (61 2) 8252 8400 sydney@architectus.com.au		
ABN 90 131 245 684			
location	submission	scale	
		1 : 100	@A1
prepared	checked	approved	
KM	ZT	Approver	

APPROVAL
ID: RBA-DRW-DA2-2103

 


Architects:

° architectus™

Architectus Australia Pty Ltd is the owner of the copyright subsisting in these drawings, plans, designs and specifications. They must not be used, reproduced or copied, in whole or in part, nor may the information, ideas and concepts therein contained (which are confidential to Architectus Australia Pty Ltd) be disclosed to any person without the prior written consent of that company.

Registrations and Nominated Architects
 ACT: Ray Brown 2528
 NSW: Ray Brown 6359, Mark van den Enden 7593,
 Robert Ousey 10214, Lawrence Toaldo 10255
 NT: Architectus Australia Pty Ltd AR750
 QLD: Lawrence Toaldo 3117
 SA: Architectus Australia 3426
 TAS: Architectus Australia F109
 VIC: Architectus Australia 51176
 WA: Architectus Australia 3209, Ray Brown 2929

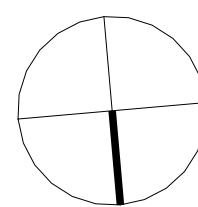[illegible]

LEGEND:

— . — . — . SITE BOUNDARY

EXISTING ELEMENT TO REMAIN

PROPOSED WORK

GENERAL NOTES:

ALL EXISTING CONDITIONS SUCH AS STRUCTURES, FEATURES, LEVELS AND BOUNDARIES ARE SHOWN HERE INDICATIVELY BASED ON INTERPRETATION OF BEST INFORMATION CURRENTLY AVAILABLE, AND SHOULD NOT BE CONSTRUED AS EXACT ACCURATE REPRESENTATIONS OF ON-SITE CONDITIONS. ARCHITECTUR RECOMMENDS THAT ALL EXISTING CONDITIONS BE VALIDATED VIA DIGITAL SCANS, SURVEYS AND/OR OTHER METHODS OF MEASUREMENT AS DEEMED NECESSARY BY A SUITABLY QUALIFIED AND REGISTERED SURVEYOR AT THE EARLIEST AVAILABLE OPPORTUNITY.

architectus™

Adelaide
Brisbane
Canberra
Gold Coast
Melbourne
Newcastle
Perth
Sydney
Townsville

Gadigal Country
Level 17, 25 Martin Place
Sydney NSW 2000
T (61 2) 8252 8400
sydney@architectus.com.au

ABN 90 131 245 684

approved	scale	1 : 100 @A1
prepared	project no	230658.00


project

65 MP

drawing

GENERAL ARRANGEMENT PLAN
- LEVEL 4

drawing no.	revision
RBA-DRW-DA2-2104	A

 


° architectus™

Architectus Australia Pty Ltd is the owner of the copyright subsisting in these drawings, plans, designs and specifications. They must not be used, reproduced or copied, in whole or in part, nor may the information, ideas and concepts therein contained (which are confidential to Architectus Australia Pty Ltd) be disclosed to any person without the prior written consent of that company.

Registrations and Nominated Architects

Registered and Nominated Architects
ACT: Ray Brown 2528
NSW: Ray Brown 6359, Mark van den Enden 7593,
 Robert Ousey 10214, Lawrence Toaldo 10255
NT: Architectus Australia Pty Ltd AR750
QLD: Lawrence Toaldo 3117
SA: Architectus Australia 3426
TAS: Architectus Australia F109
VIC: Architectus Australia 51176
WA: Architectus Australia 3209, Ray Brown 2929

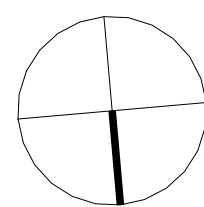[illegible]

LEGEND:

- SITE BOUNDARY
 EXISTING ELEMENT TO REMAIN
 PROPOSED WORK

GENERAL NOTES:

ALL EXISTING CONDITIONS SUCH AS STRUCTURES, FEATURES, LEVELS AND BOUNDARIES ARE SHOWN HERE INDICATIVELY BASED ON INTERPRETATION OF BEST INFORMATION CURRENTLY AVAILABLE, AND SHOULD NOT BE CONSTRUED AS EXACT ACCURATE REPRESENTATIONS OF ON-SITE CONDITIONS. ARCHITECTUS RECOMMENDS THAT ALL EXISTING CONDITIONS BE VALIDATED VIA DIGITAL SCANS, SURVEYS AND/OR OTHER METHODS OF MEASUREMENT AS DEEMED NECESSARY BY A SUITABLY QUALIFIED AND REGISTERED SURVEYOR AT THE EARLIEST AVAILABLE OPPORTUNITY.

architectus™

Adelaide
Brisbane
Canberra
Gold Coast
Melbourne
Newcastle
Perth
Sydney
Townsville

Gadigal Country
Level 17, 25 Martin Place
Sydney NSW 2000
T (61 2) 8252 8400
sydney@architectus.com.au

ABN 90 131 245 684

ABN 90 131 245 684

approved	scale	1 : 100 @A1
prepared	ZT KM	project no 230658.00

project

65 MP

drawing


GENERAL ARRANGEMENT PLAN
- LEVEL 5

drawing no.

revision

RBA-DRW-DA2-2105

A

 


° architectus™

Architectus Australia Pty Ltd is the owner of the copyright subsisting in these drawings, plans, designs and specifications. They must not be used, reproduced or copied, in whole or in part, nor may the information, ideas and concepts therein contained (which are confidential to Architectus Australia Pty Ltd) be disclosed to any person without the prior written consent of that company.

Registrations and Nominated Architects

Registered and Nominated Architects
ACT: Ray Brown 2528
NSW: Ray Brown 6359, Mark van den Enden 7593,
 Robert Ousey 10214, Lawrence Toaldo 10255
NT: Architectus Australia Pty Ltd AR750
QLD: Lawrence Toaldo 3117
SA: Architectus Australia 3426
TAS: Architectus Australia F109
VIC: Architectus Australia 51176
WA: Architectus Australia 3209, Ray Brown 2929

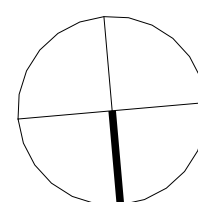[illegible]

LEGEND:

-  SITE BOUNDARY
 EXISTING ELEMENT TO REMAIN
 PROPOSED WORK

GENERAL NOTES:

ALL EXISTING CONDITIONS SUCH AS STRUCTURES, FEATURES, LEVELS AND BOUNDARIES ARE SHOWN HERE INDICATIVELY BASED ON INTERPRETATION OF BEST INFORMATION CURRENTLY AVAILABLE, AND SHOULD NOT BE CONSTRUED AS EXACT ACCURATE REPRESENTATIONS OF ON-SITE CONDITIONS. ARCHITECTUS RECOMMENDS THAT ALL EXISTING CONDITIONS BE VALIDATED VIA DIGITAL SCANS, SURVEYS AND/OR OTHER METHODS OF MEASUREMENT AS DEEMED NECESSARY BY A SUITABLY QUALIFIED AND REGISTERED SURVEYOR AT THE EARLIEST AVAILABLE OPPORTUNITY.

architectus™

Adelaide
Brisbane
Canberra
Gold Coast
Melbourne
Newcastle
Perth
Sydney
Townsville

Gadigal Country
Level 17, 25 Martin Place
Sydney NSW 2000
T (61 2) 8252 8400
sydney@architectus.com.au

ABN 90 131 245 684

ABN 90 131 245 684

approved	scale	1 : 100 @A1
prepared	ZT	
	KM	project no 230658.00

project

65 MP

drawing


GENERAL ARRANGEMENT PLAN
- LEVEL 6

drawing no.


revision

RBA-DRW-DA2-2106


A

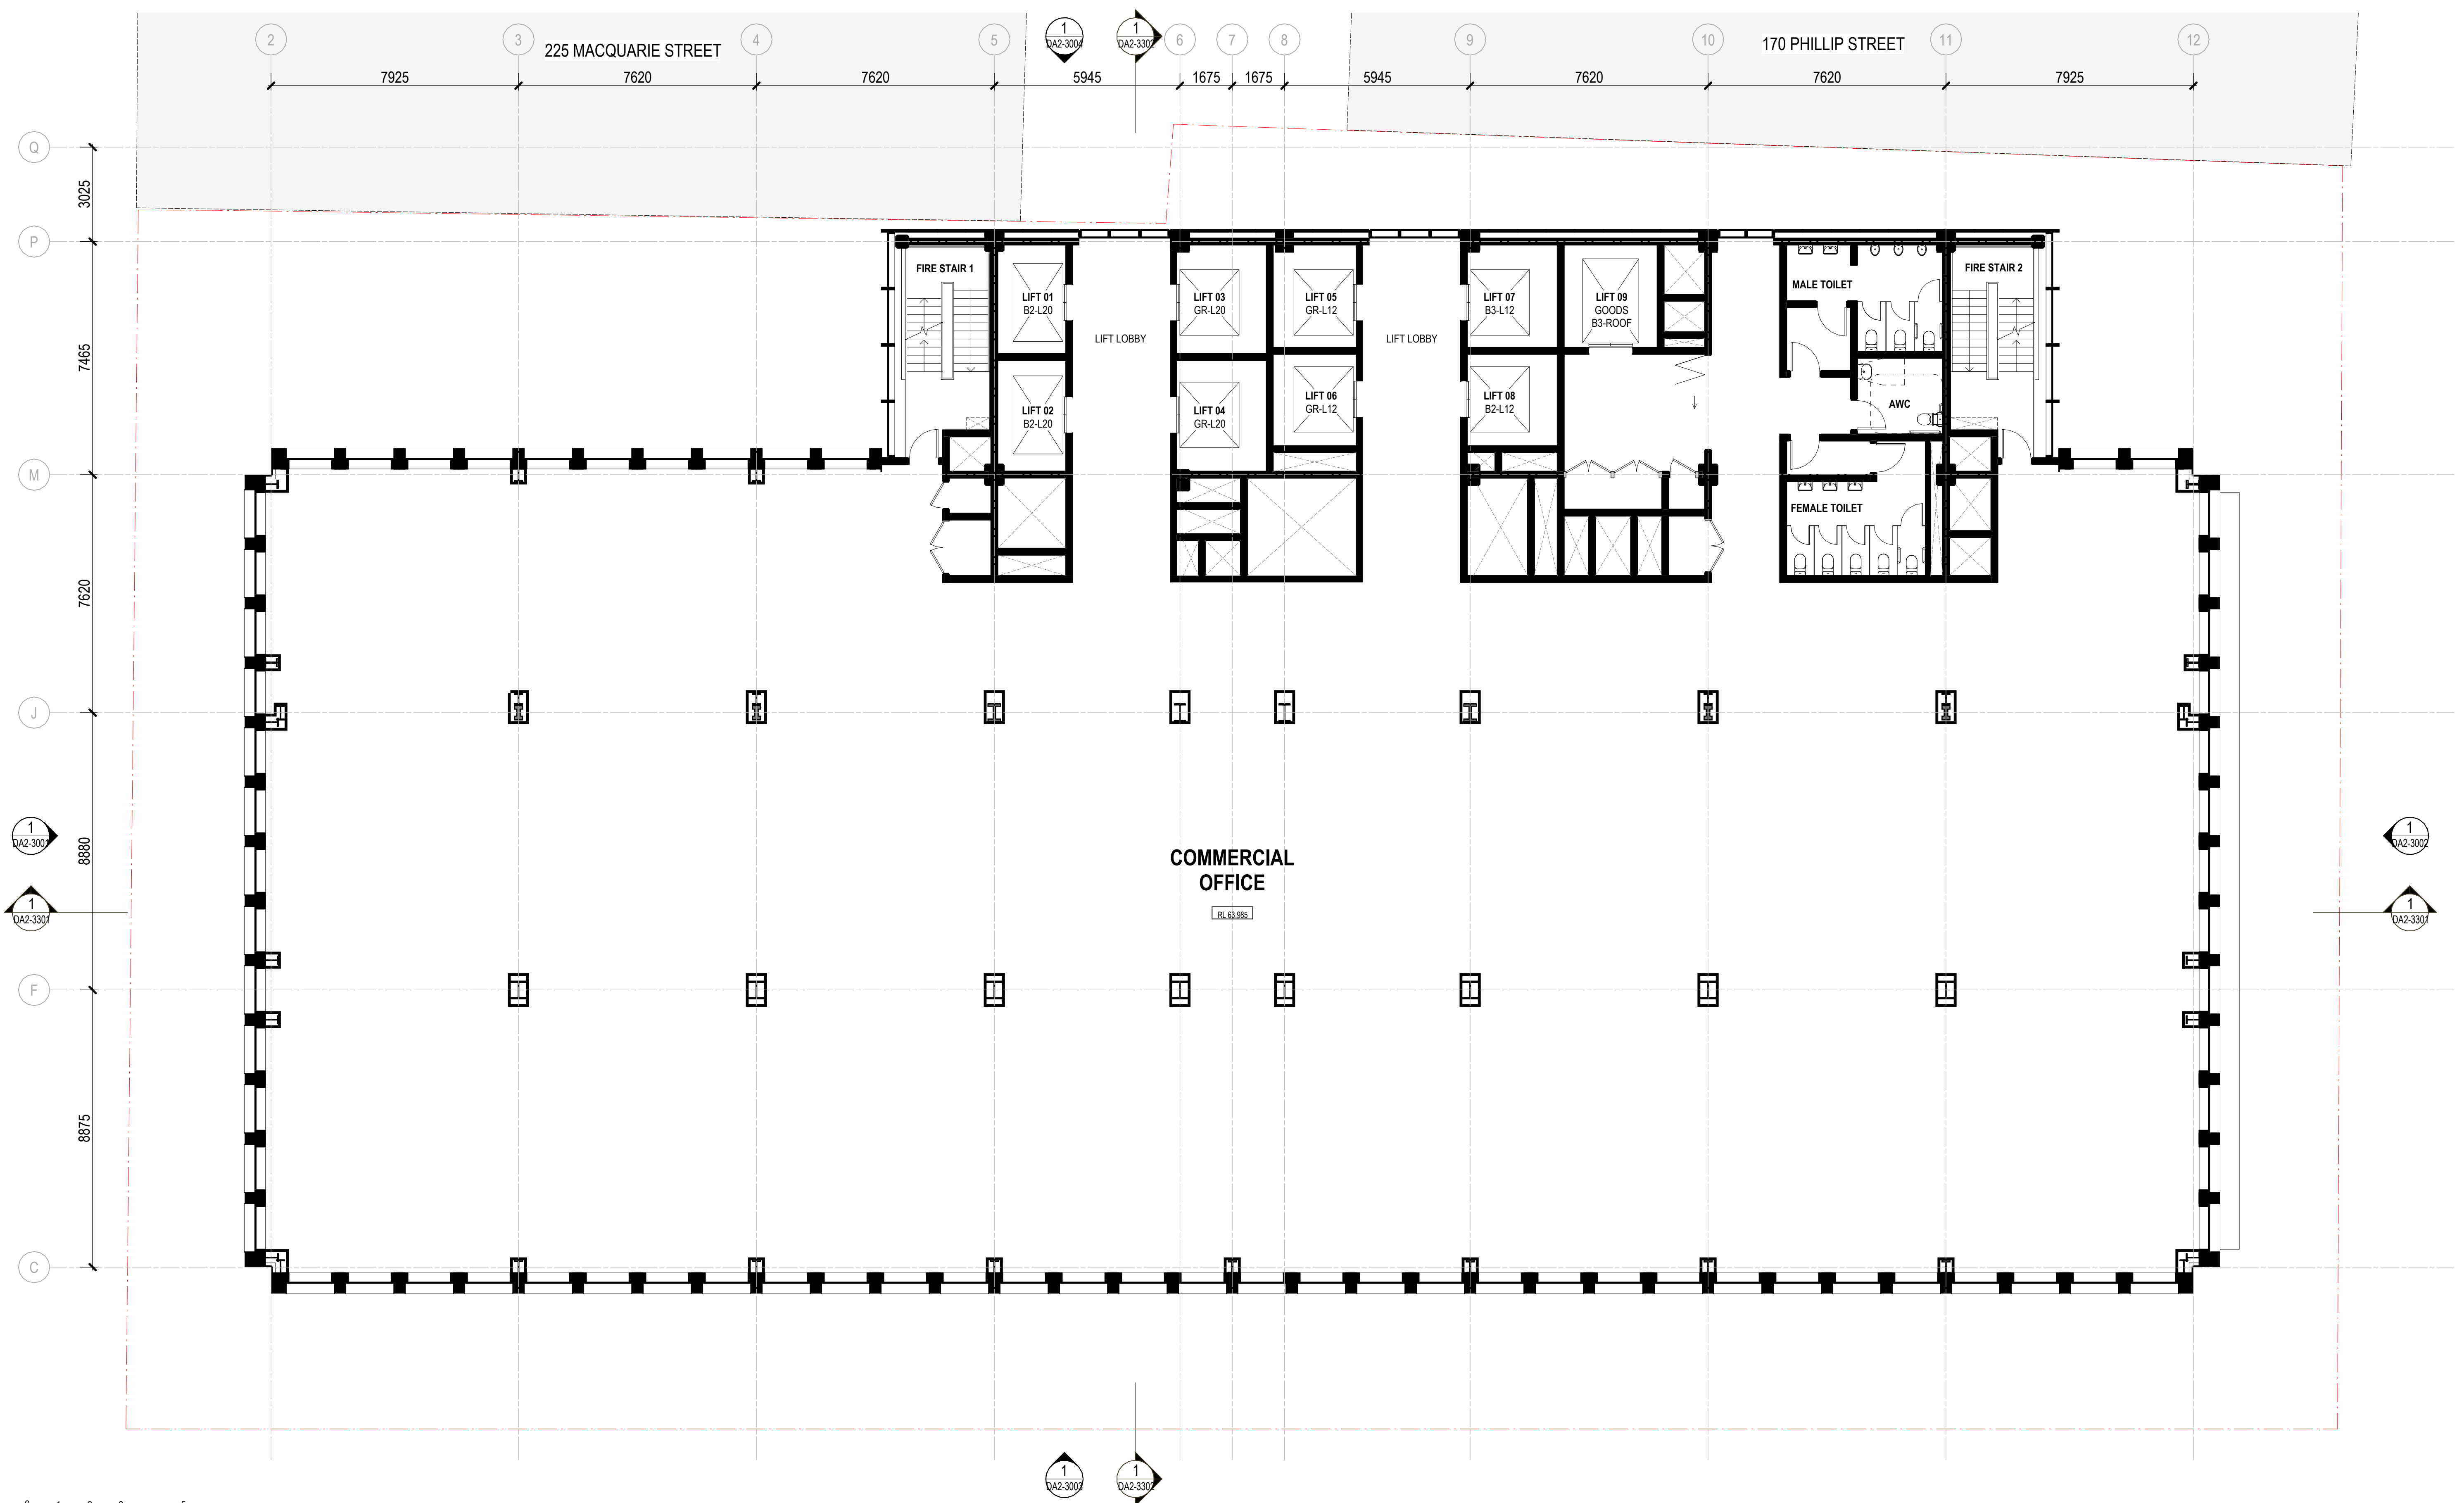

14/11/2025 9:47:05 AM

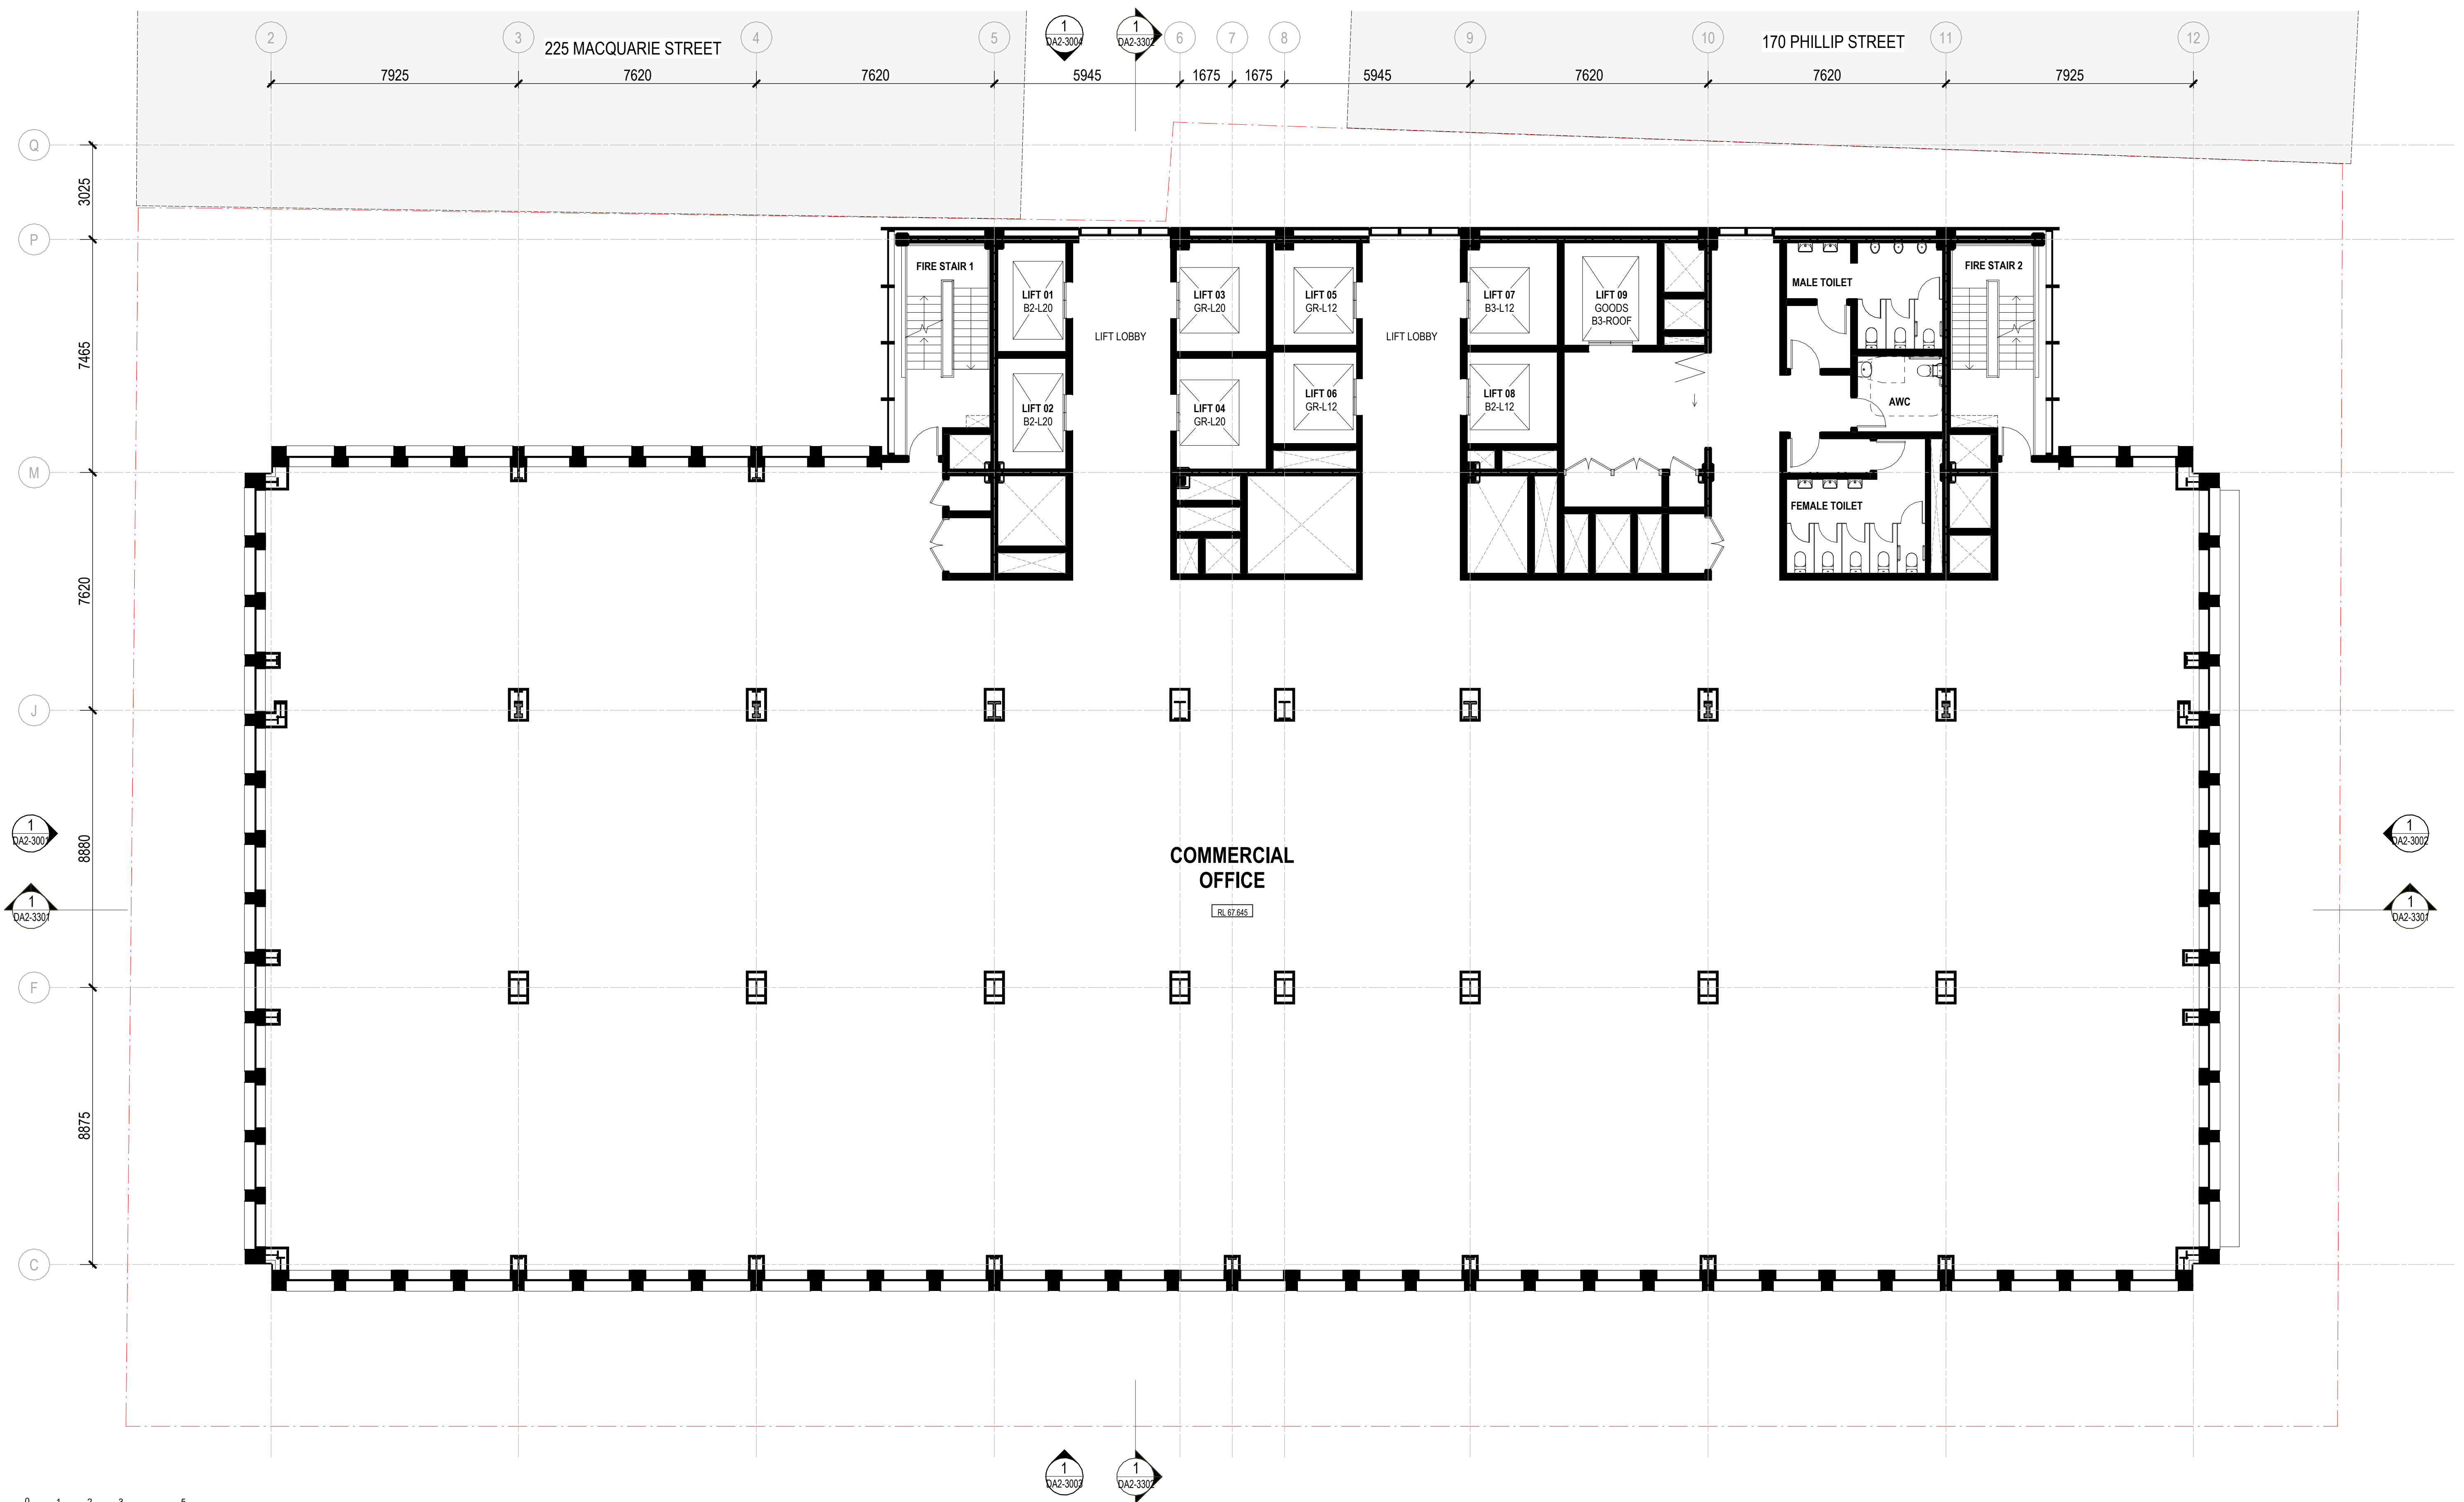

14/11/2025 9:47:14 AM

 


° architectus™

Architectus Australia Pty Ltd is the owner of the copyright subsisting in these drawings, plans, designs and specifications. They must not be used, reproduced or copied, in whole or in part, nor may the information, ideas and concepts therein contained (which are confidential to Architectus Australia Pty Ltd) be disclosed to any person without the prior written consent of that company.

Registrations and Nominated Architects

Registered and Nominated Architects
ACT: Ray Brown 2528
NSW: Ray Brown 6359, Mark van den Enden 7593,
 Robert Ousey 10214, Lawrence Toaldo 10255
NT: Architectus Australia Pty Ltd AR750
QLD: Lawrence Toaldo 3117
SA: Architectus Australia 3426
TAS: Architectus Australia F109
VIC: Architectus Australia 51176
WA: Architectus Australia 3209, Ray Brown 2929

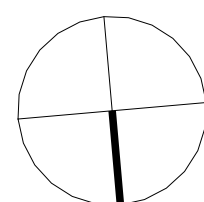[illegible]

LEGEND:

-  SITE BOUNDARY
 EXISTING ELEMENT TO REMAIN
 PROPOSED WORK

GENERAL NOTES:

ALL EXISTING CONDITIONS SUCH AS STRUCTURES, FEATURES, LEVELS AND BOUNDARIES ARE SHOWN HERE INDICATIVELY BASED ON INTERPRETATION OF BEST INFORMATION CURRENTLY AVAILABLE, AND SHOULD NOT BE CONSTRUED AS EXACT ACCURATE REPRESENTATIONS OF ON-SITE CONDITIONS. ARCHITECTUS RECOMMENDS THAT ALL EXISTING CONDITIONS BE VALIDATED VIA DIGITAL SCANS, SURVEYS AND/OR OTHER METHODS OF MEASUREMENT AS DEEMED NECESSARY BY A SUITABLY QUALIFIED AND REGISTERED SURVEYOR AT THE EARLIEST AVAILABLE OPPORTUNITY.

architectus™

Adelaide
Brisbane
Canberra
Gold Coast
Melbourne
Newcastle
Perth
Sydney
Townsville

Gadigal Country
Level 17, 25 Martin Place
Sydney NSW 2000
T (61 2) 8252 8400
sydney@architectus.com.au

ABN 90 131 245 684

ABN 90 131 245 684

approved	scale	1 : 100 @A1
prepared	ZT KM	project no 230658.00

project

65 MP

drawing


GENERAL ARRANGEMENT PLAN
- LEVEL 10

drawing no.

revision


RBA-DRW-DA2-2110

A

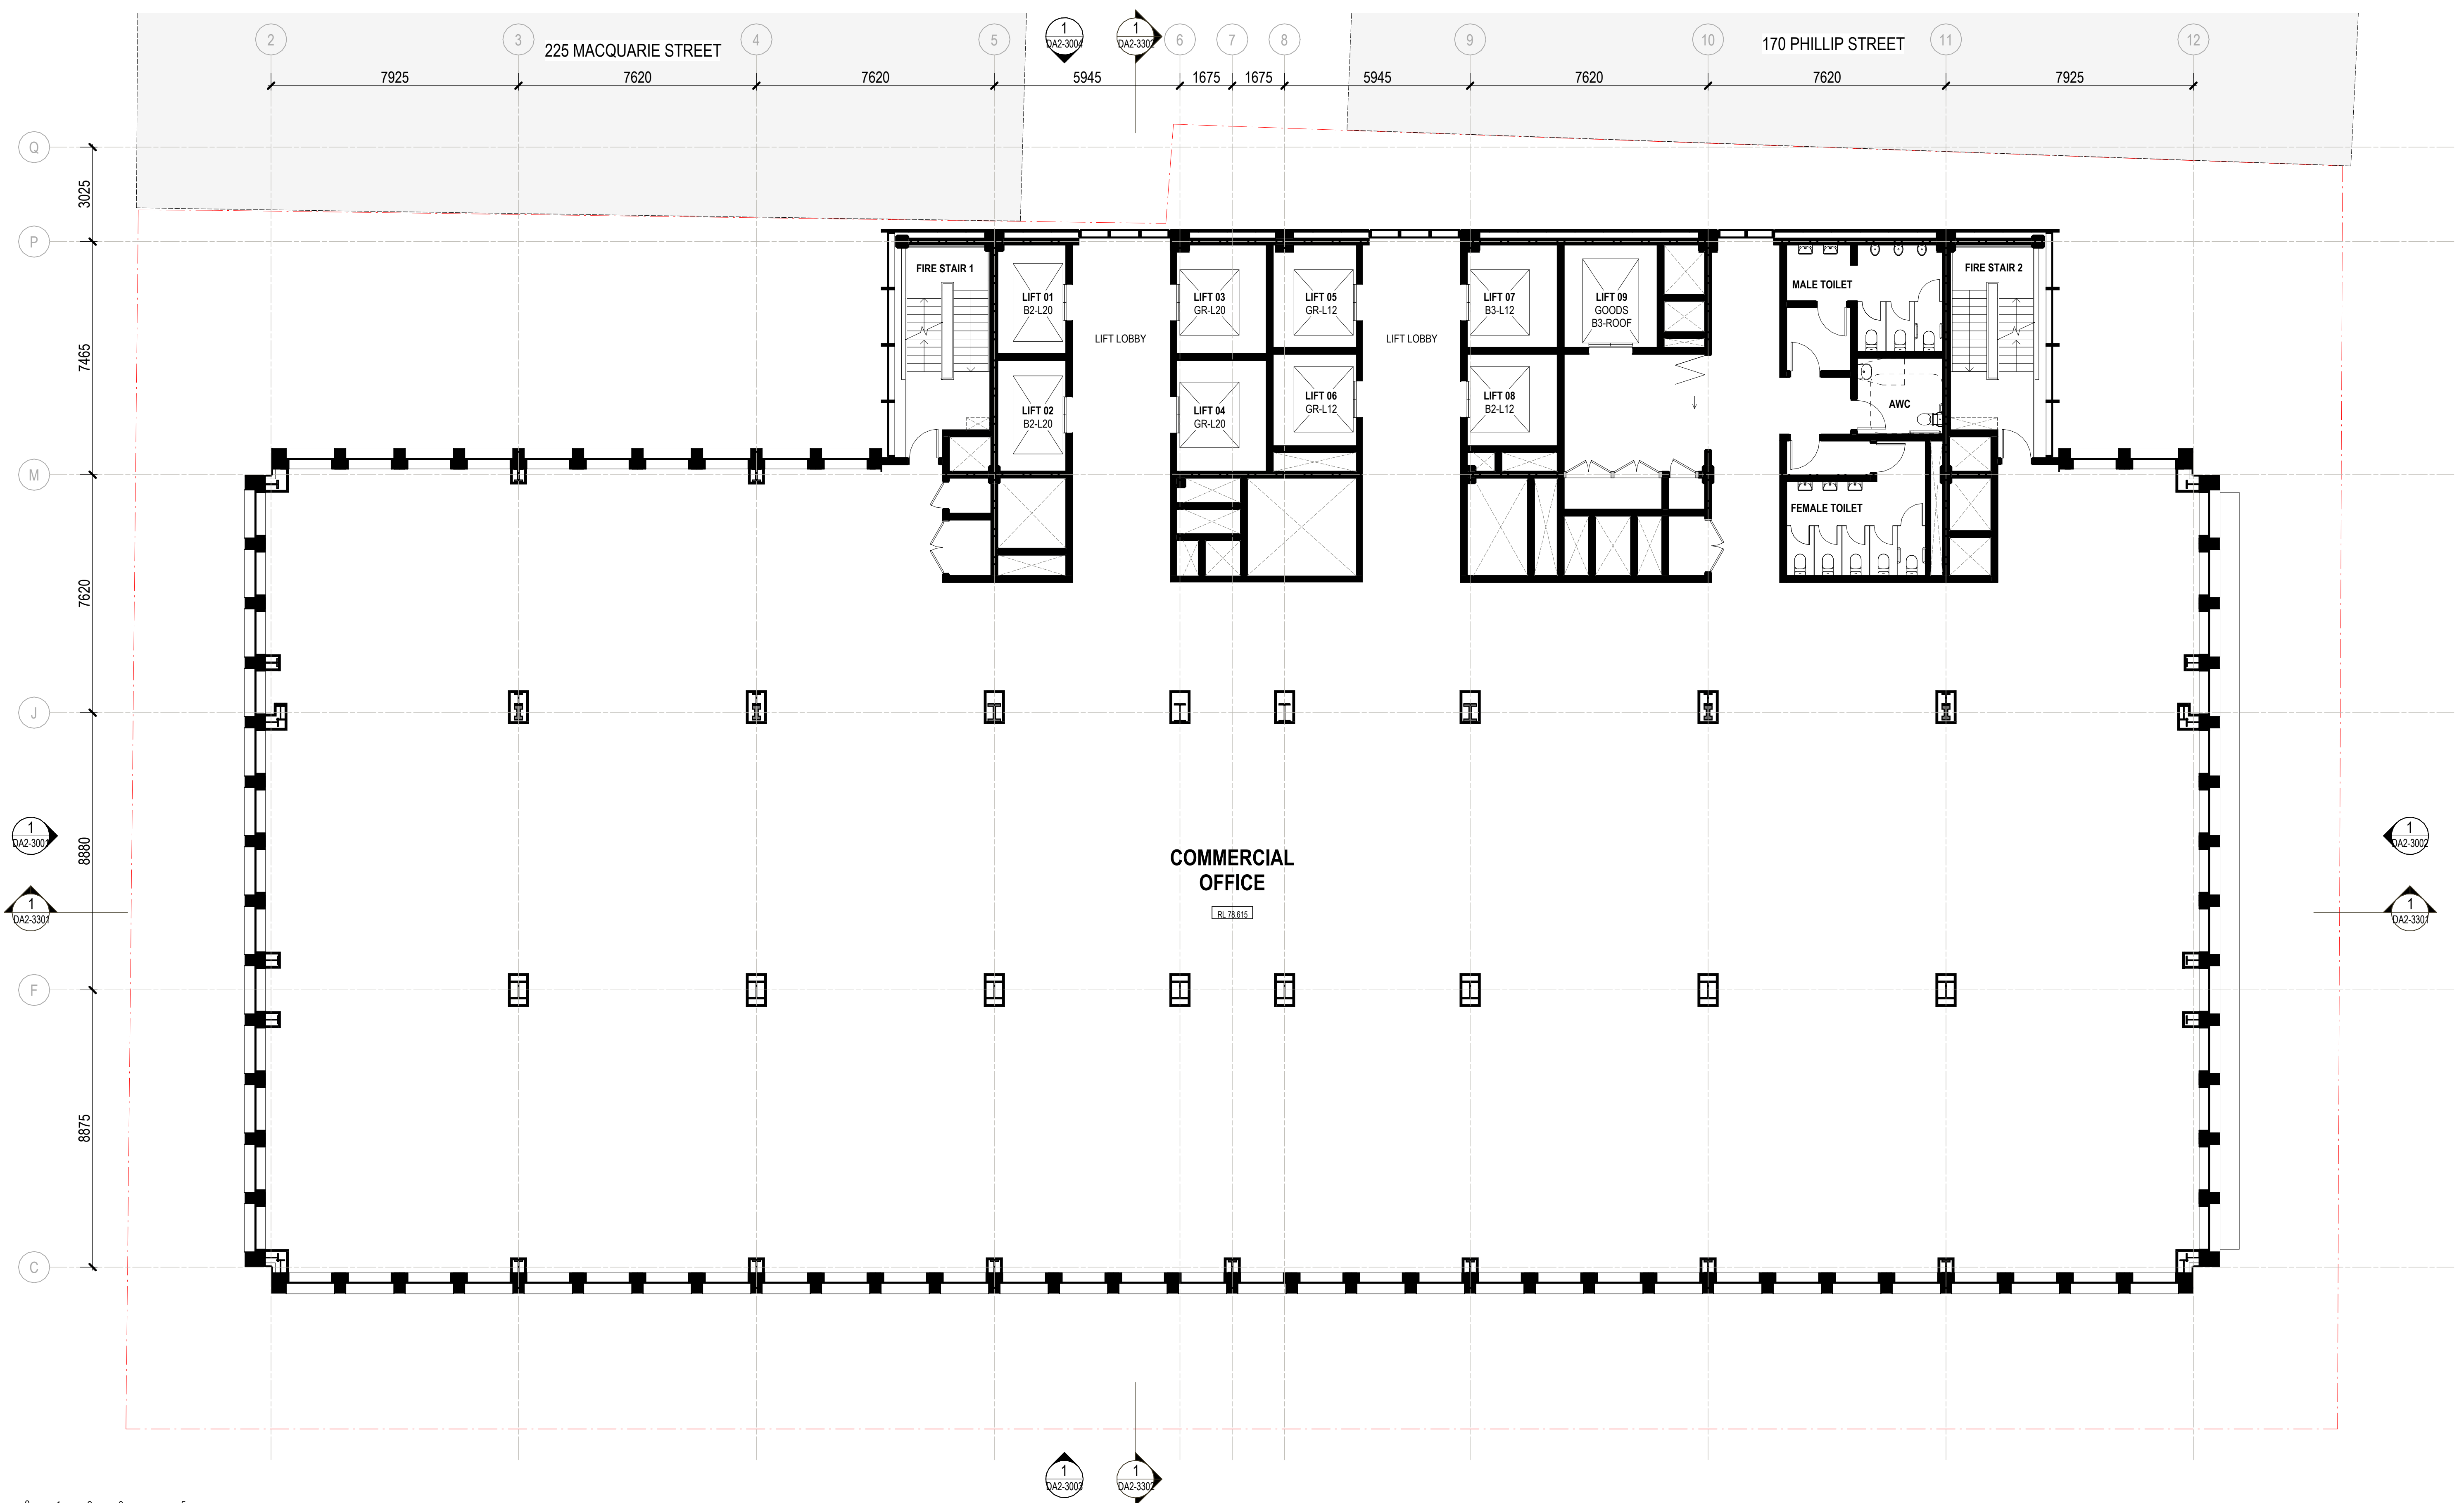


0 1 2 3 5 mm

Do not scale drawings. Verify all dimensions on site

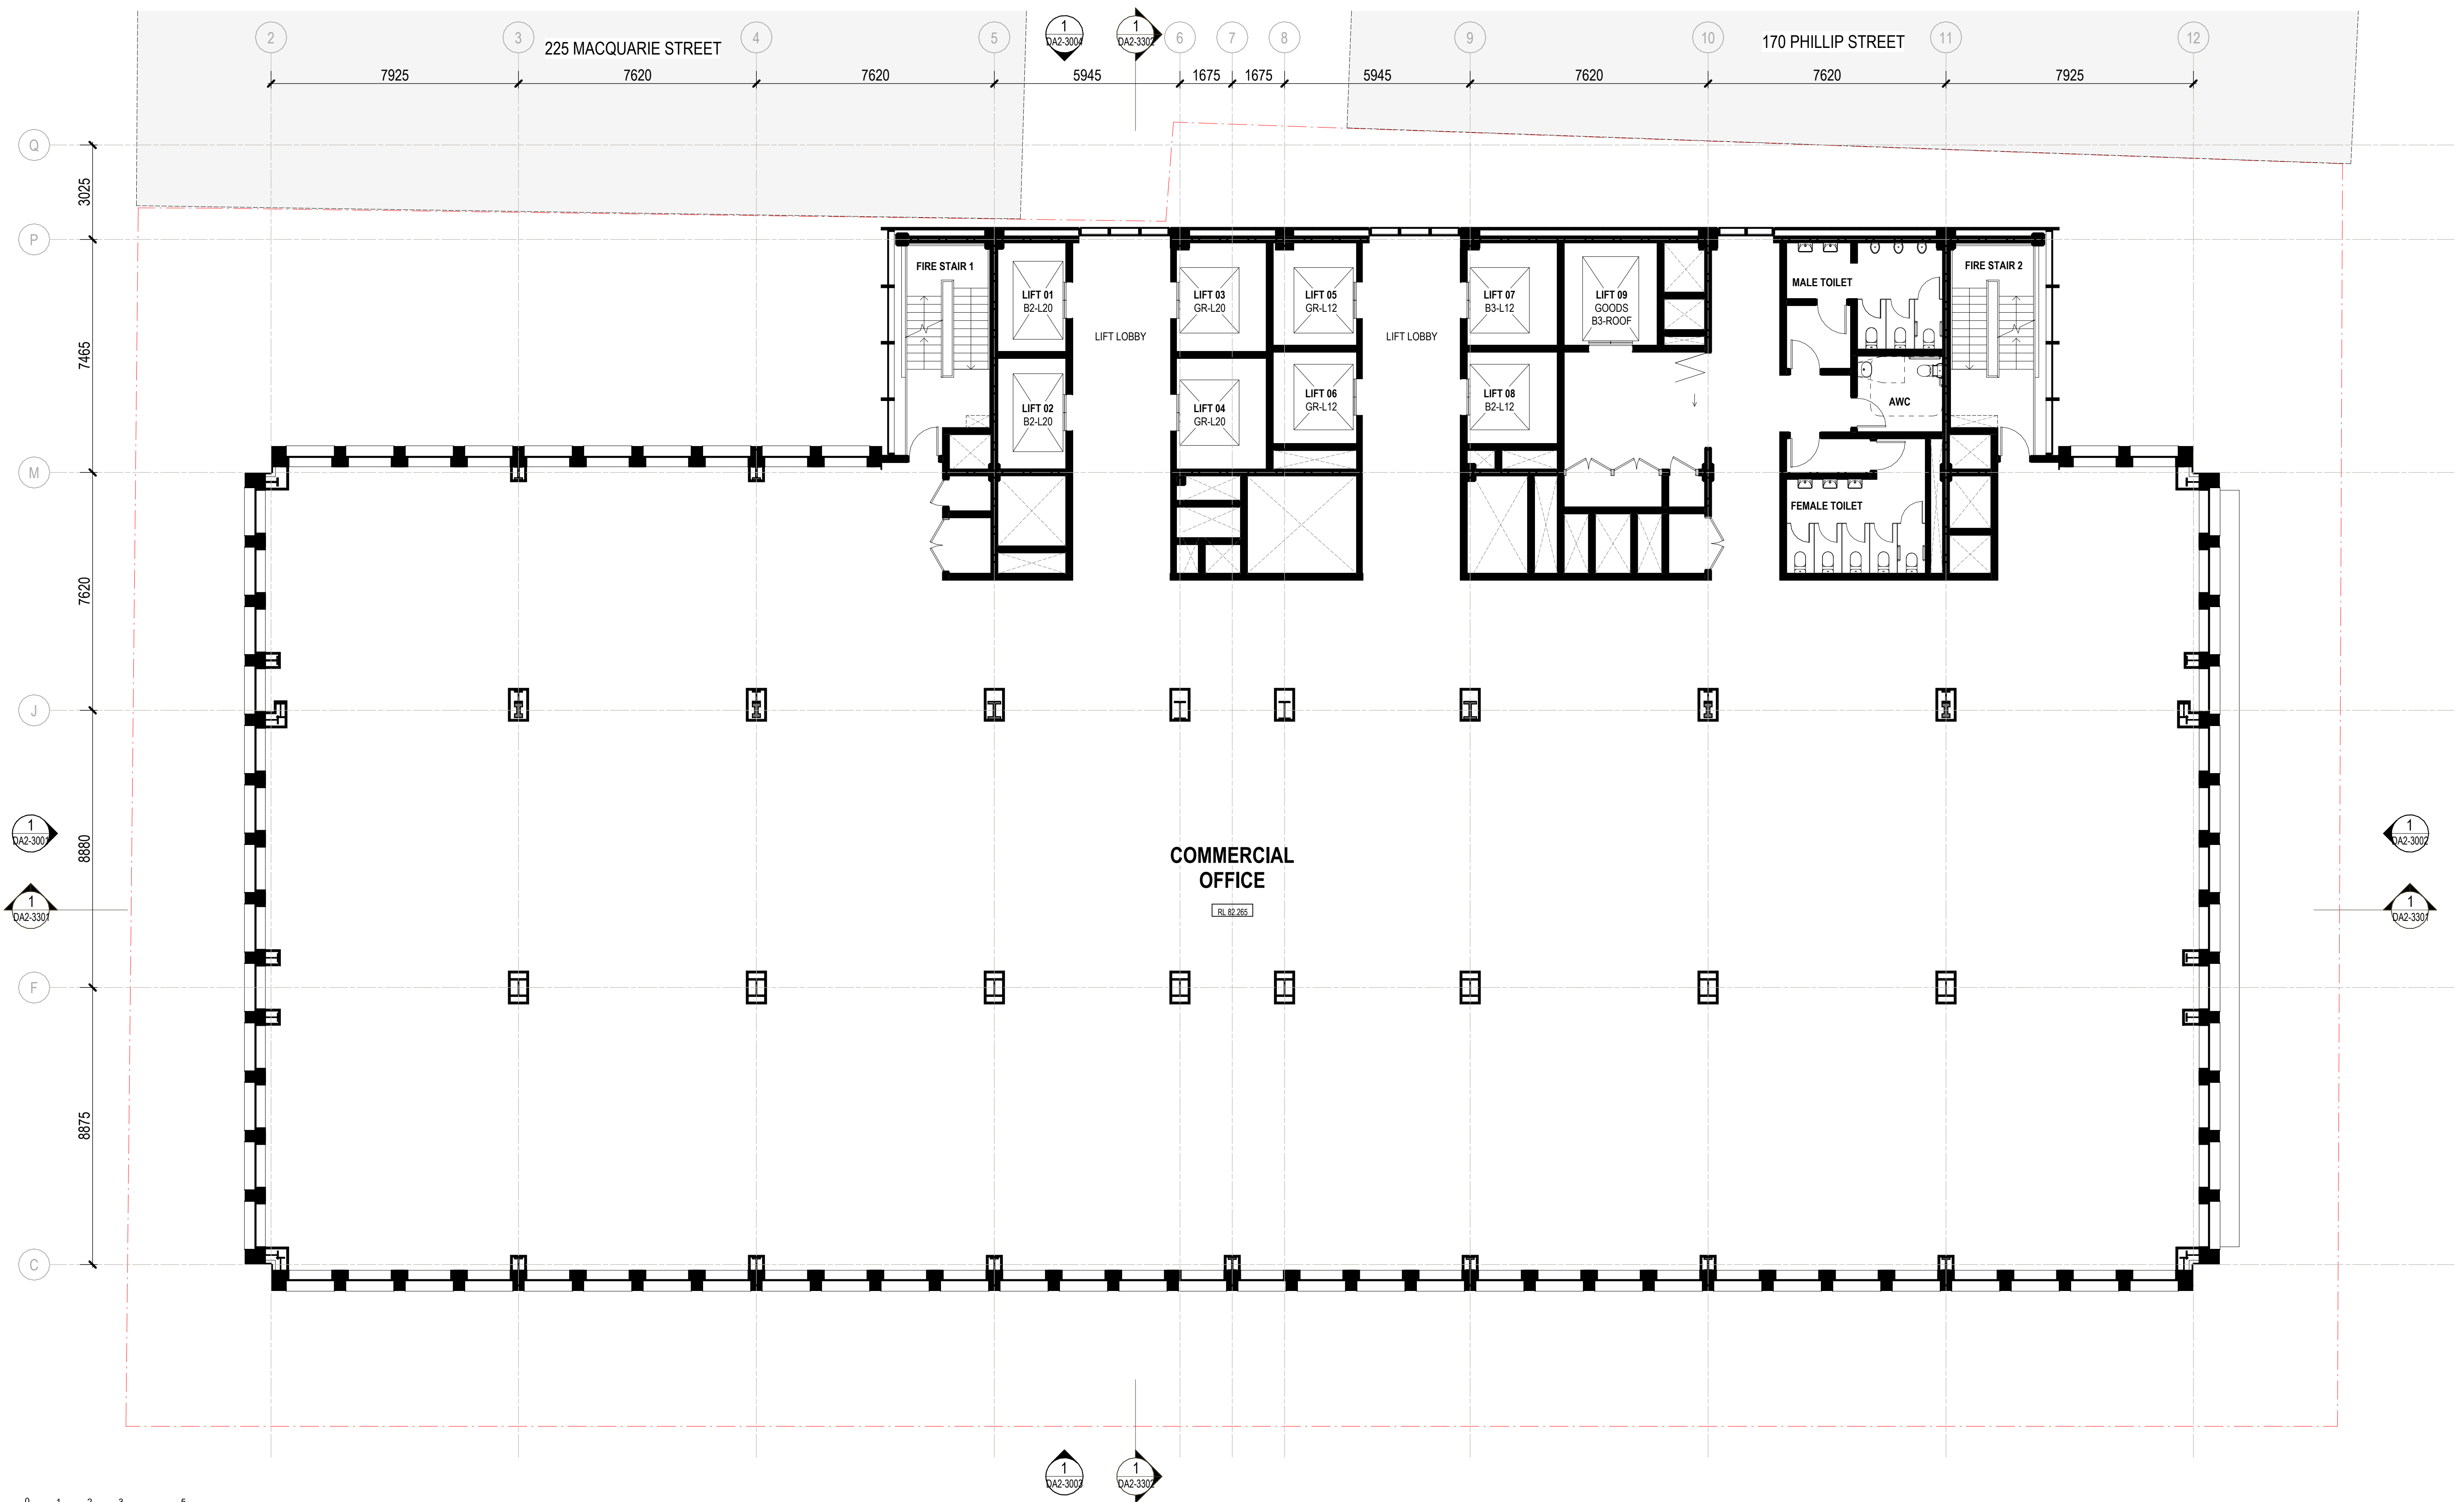

14/11/2025 9:47:49 AM

 


© architectus™

Architectus Australia Pty Ltd is the owner of the copyright subsisting in these drawings, plans, designs and specifications. They must not be used, reproduced or copied, in whole or in part, nor may the information, ideas and concepts therein contained (which are confidential to Architectus Australia Pty Ltd) be disclosed to any person without the prior written consent of that company.

Registrations and Nominated Architects

ACT: Ray Brown 2528
NSW: Ray Brown 6359, Mark van den Enden 7593,
Robert Ousey 10214, Lawrence Toaldo 10255
NT: Architectus Australia Pty Ltd AR750
QLD: Lawrence Toaldo 3117
SA: Architectus Australia 3426
TAS: Architectus Australia F109
VIC: Architectus Australia 51176
WA: Architectus Australia 3209, Ray Brown 2929

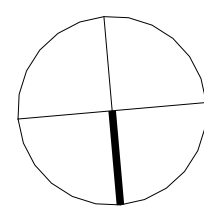[illegible]

LEGEND:

- SITE BOUNDARY
 EXISTING ELEMENT TO REMAIN
 PROPOSED WORK

GENERAL NOTES:

ALL EXISTING CONDITIONS SUCH AS STRUCTURES, FEATURES, LEVELS AND BOUNDARIES ARE SHOWN HERE INDICATIVELY BASED ON INTERPRETATION OF BEST INFORMATION CURRENTLY AVAILABLE, AND SHOULD NOT BE CONSTRUED AS EXACT ACCURATE REPRESENTATIONS OF ON-SITE CONDITIONS. ARCHITECTUS RECOMMENDS THAT ALL EXISTING CONDITIONS BE VALIDATED VIA DIGITAL SCANS, SURVEYS AND/OR OTHER METHODS OF MEASUREMENT AS DEEMED NECESSARY BY A SUITABLY QUALIFIED AND REGISTERED SURVEYOR AT THE EARLIEST AVAILABLE OPPORTUNITY.

architectus™

Adelaide
Brisbane
Canberra
Gold Coast
Melbourne
Newcastle
Perth
Sydney
Townsville

Gadigal Country
Level 17, 25 Martin Place
Sydney NSW 2000
T (61 2) 8252 8400
sydney@architectus.com.au

ABN 90 131 245 684

ABN 90 131 245 684

approved	scale	
	ZT	1 : 100 @A1
prepared	project no	
	KM	230658.00

project

65 MP

drawing


GENERAL ARRANGEMENT PLAN
- LEVEL 13

drawing no.

RBA-DRW-DA2-2113


A



14/11/2025 9:47:58 AM

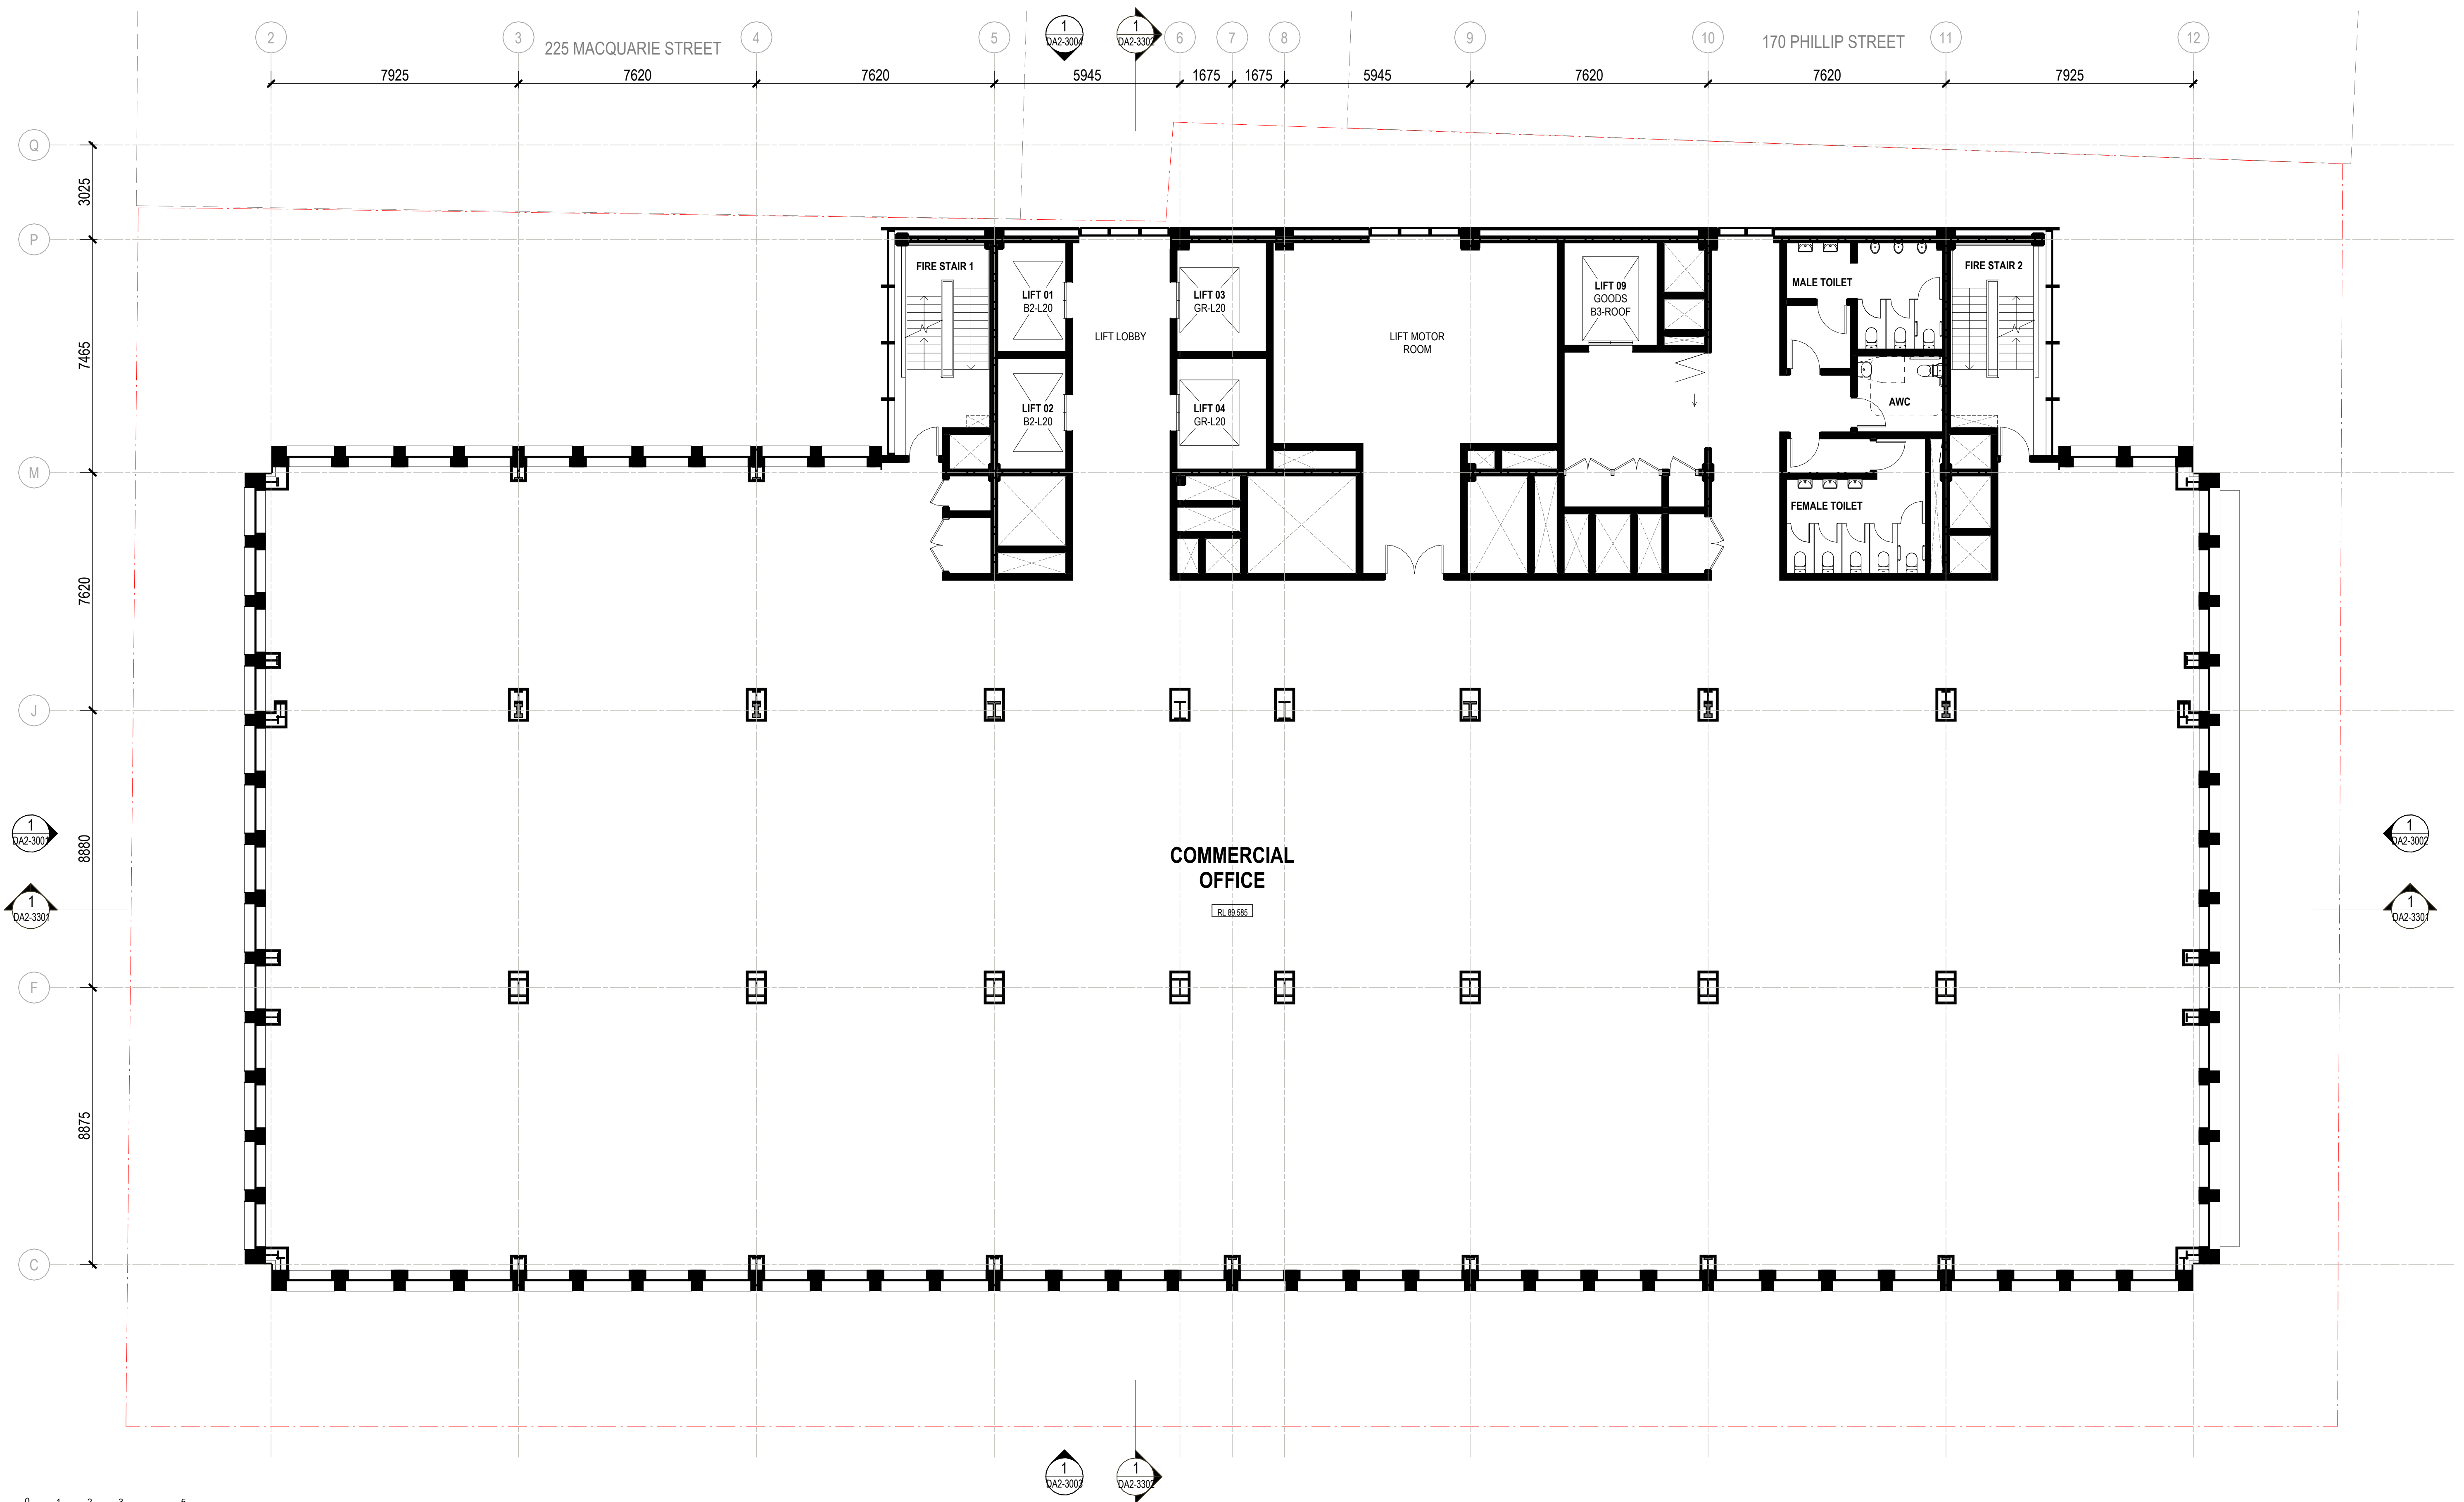

0 1 2 3 5 mm

Do not scale drawings. Verify all dimensions on site

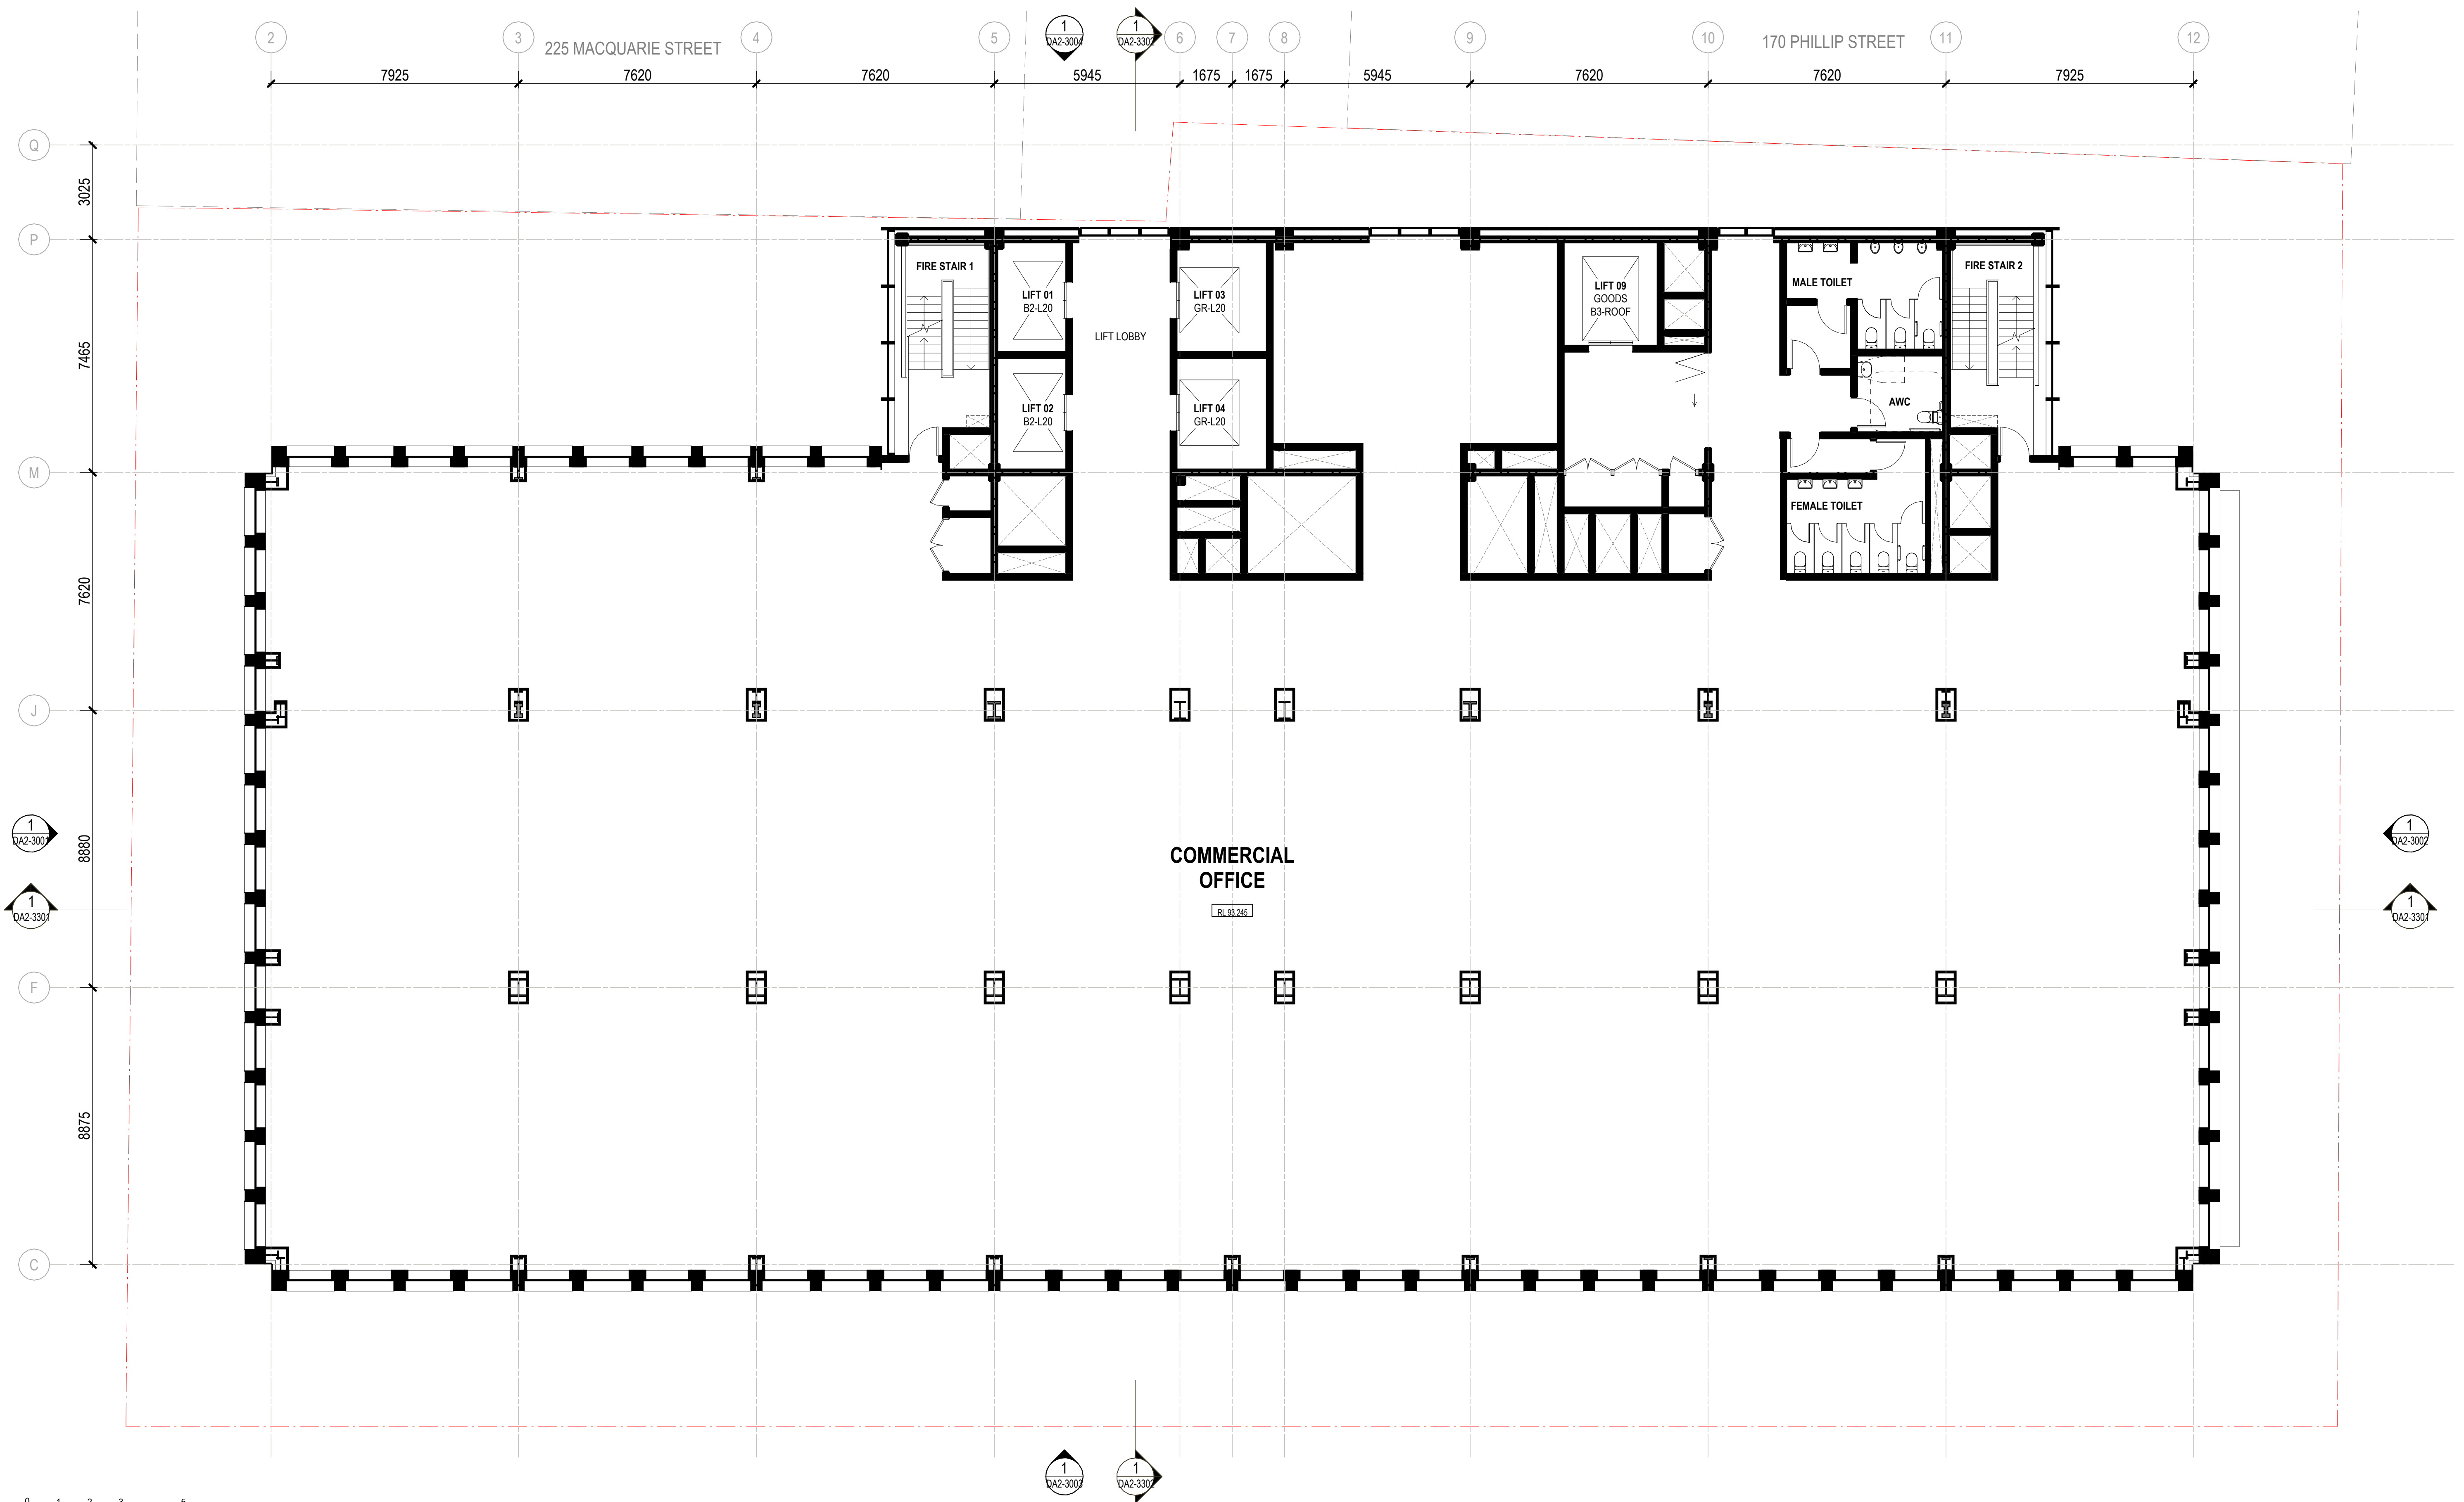

 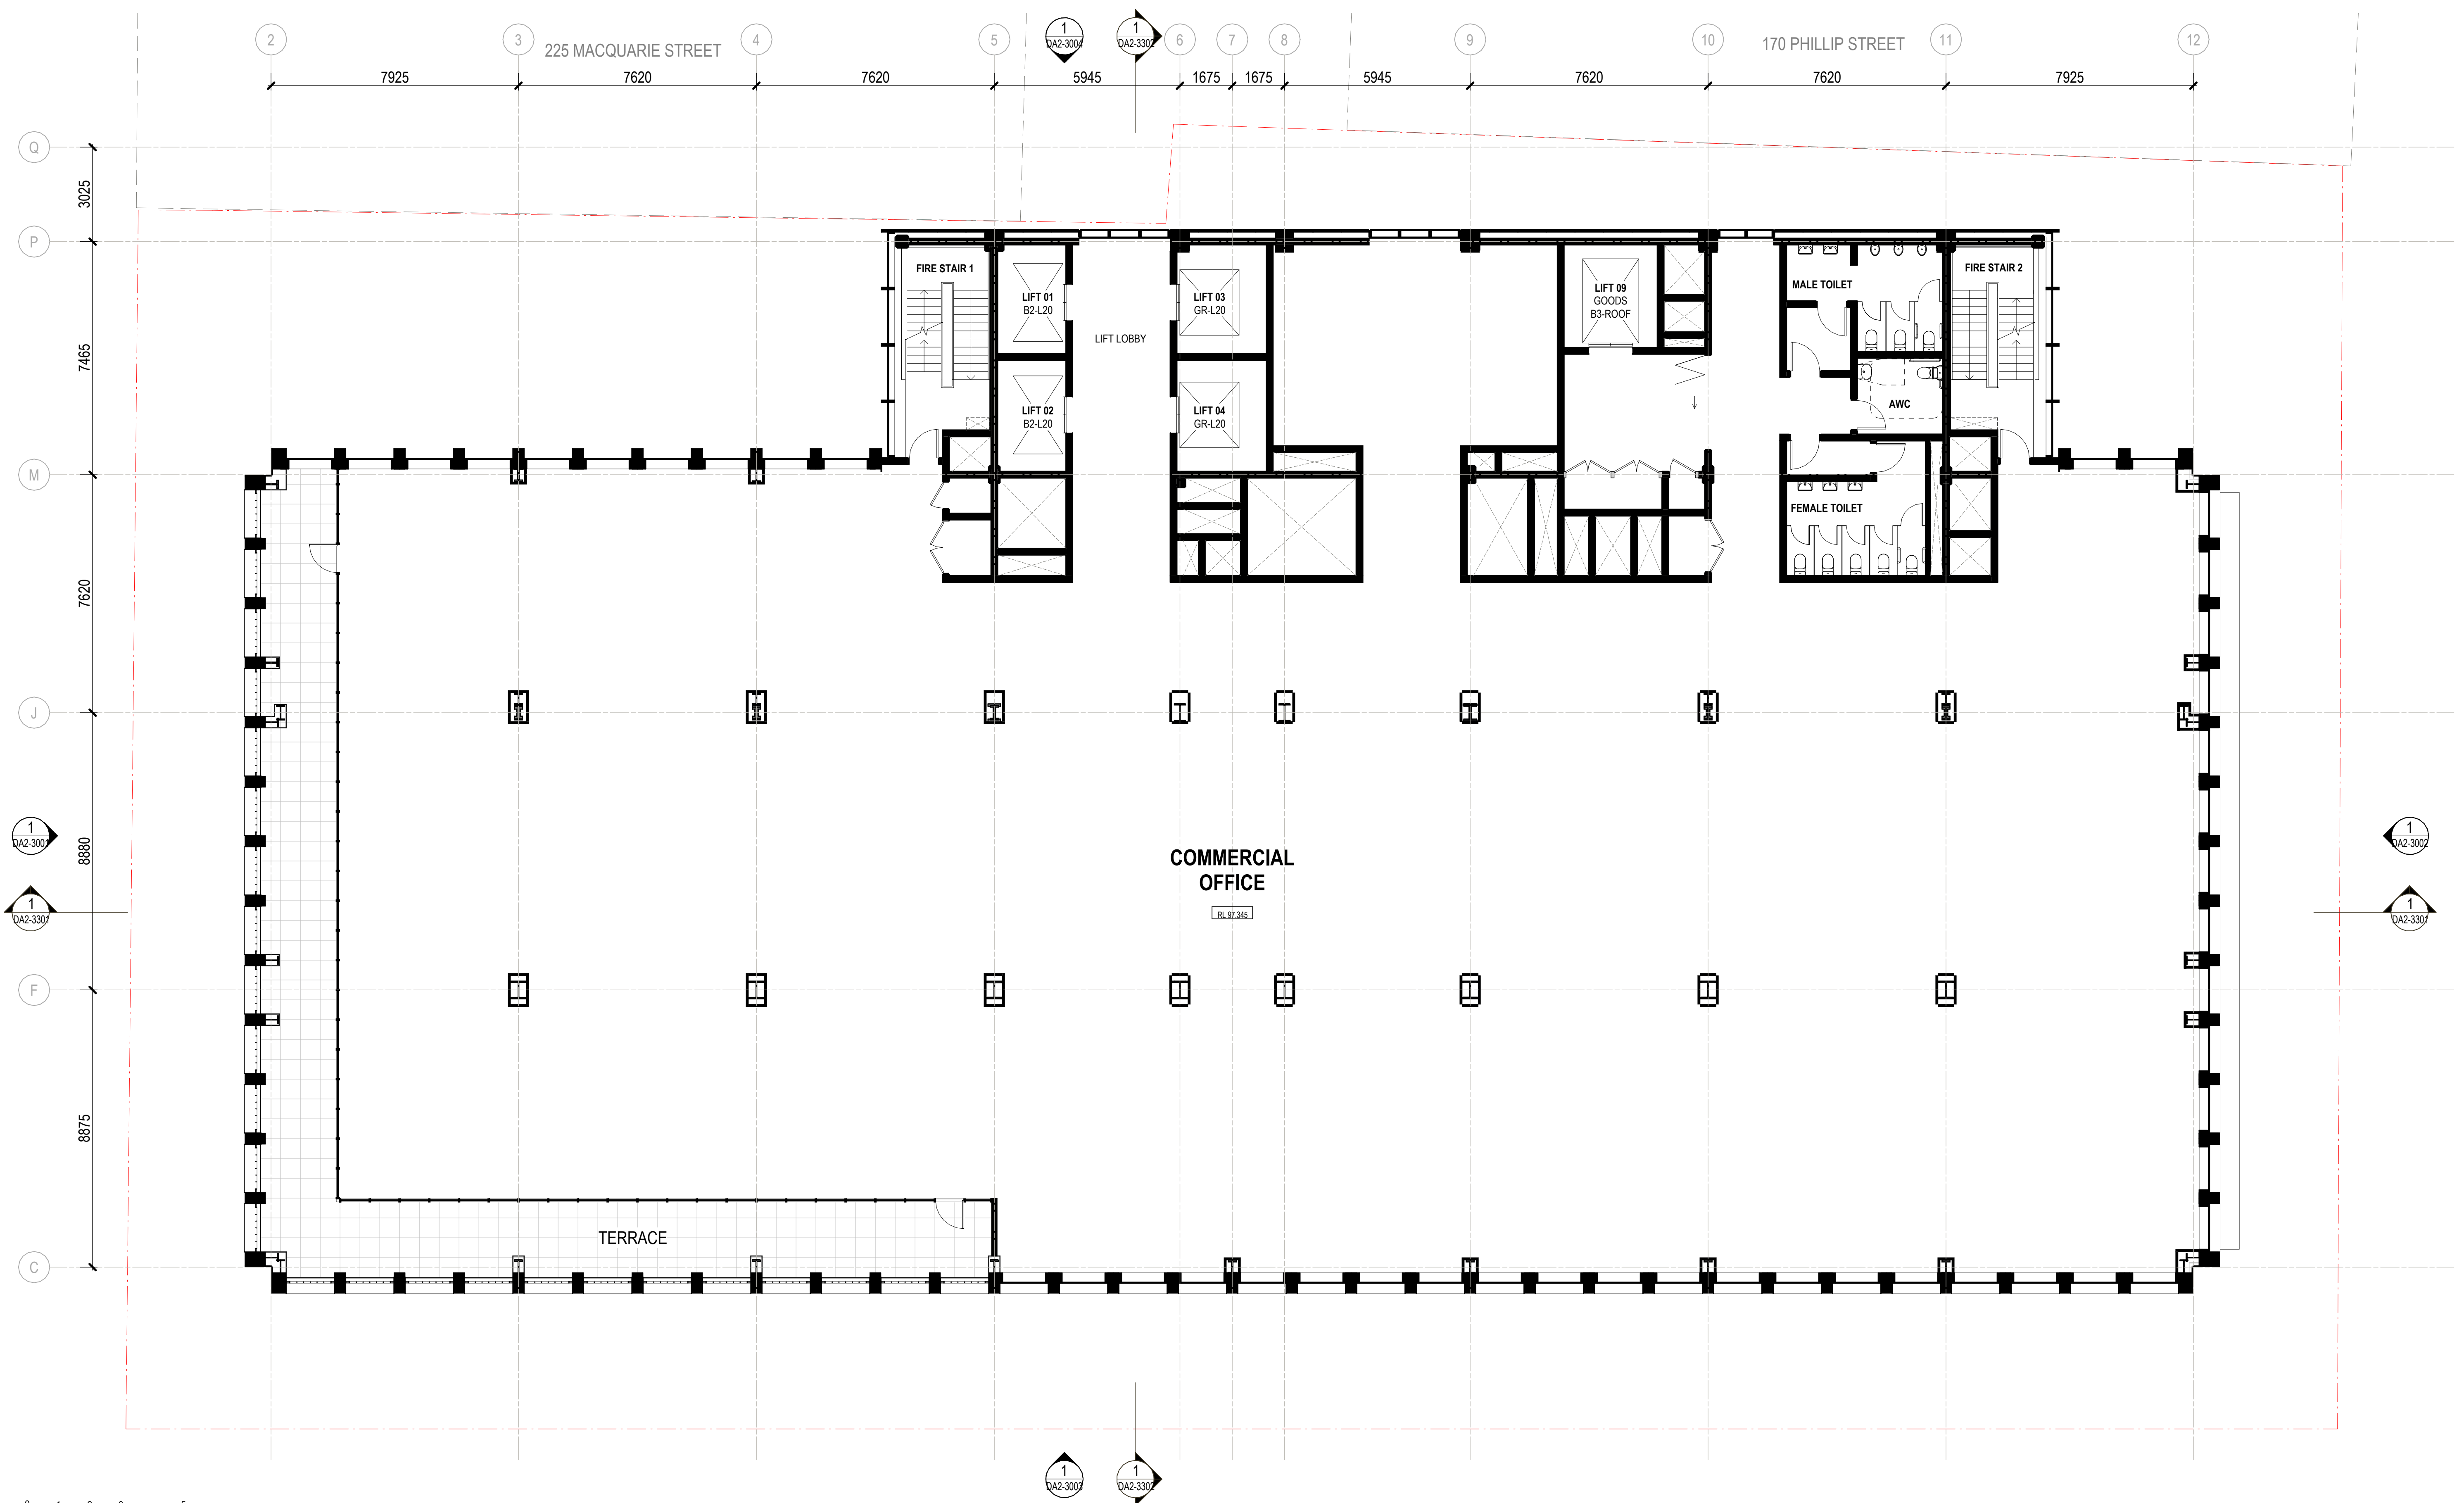[illegible]


LEGEND:

GENERAL NOTES:



architectus™

project


65 MP

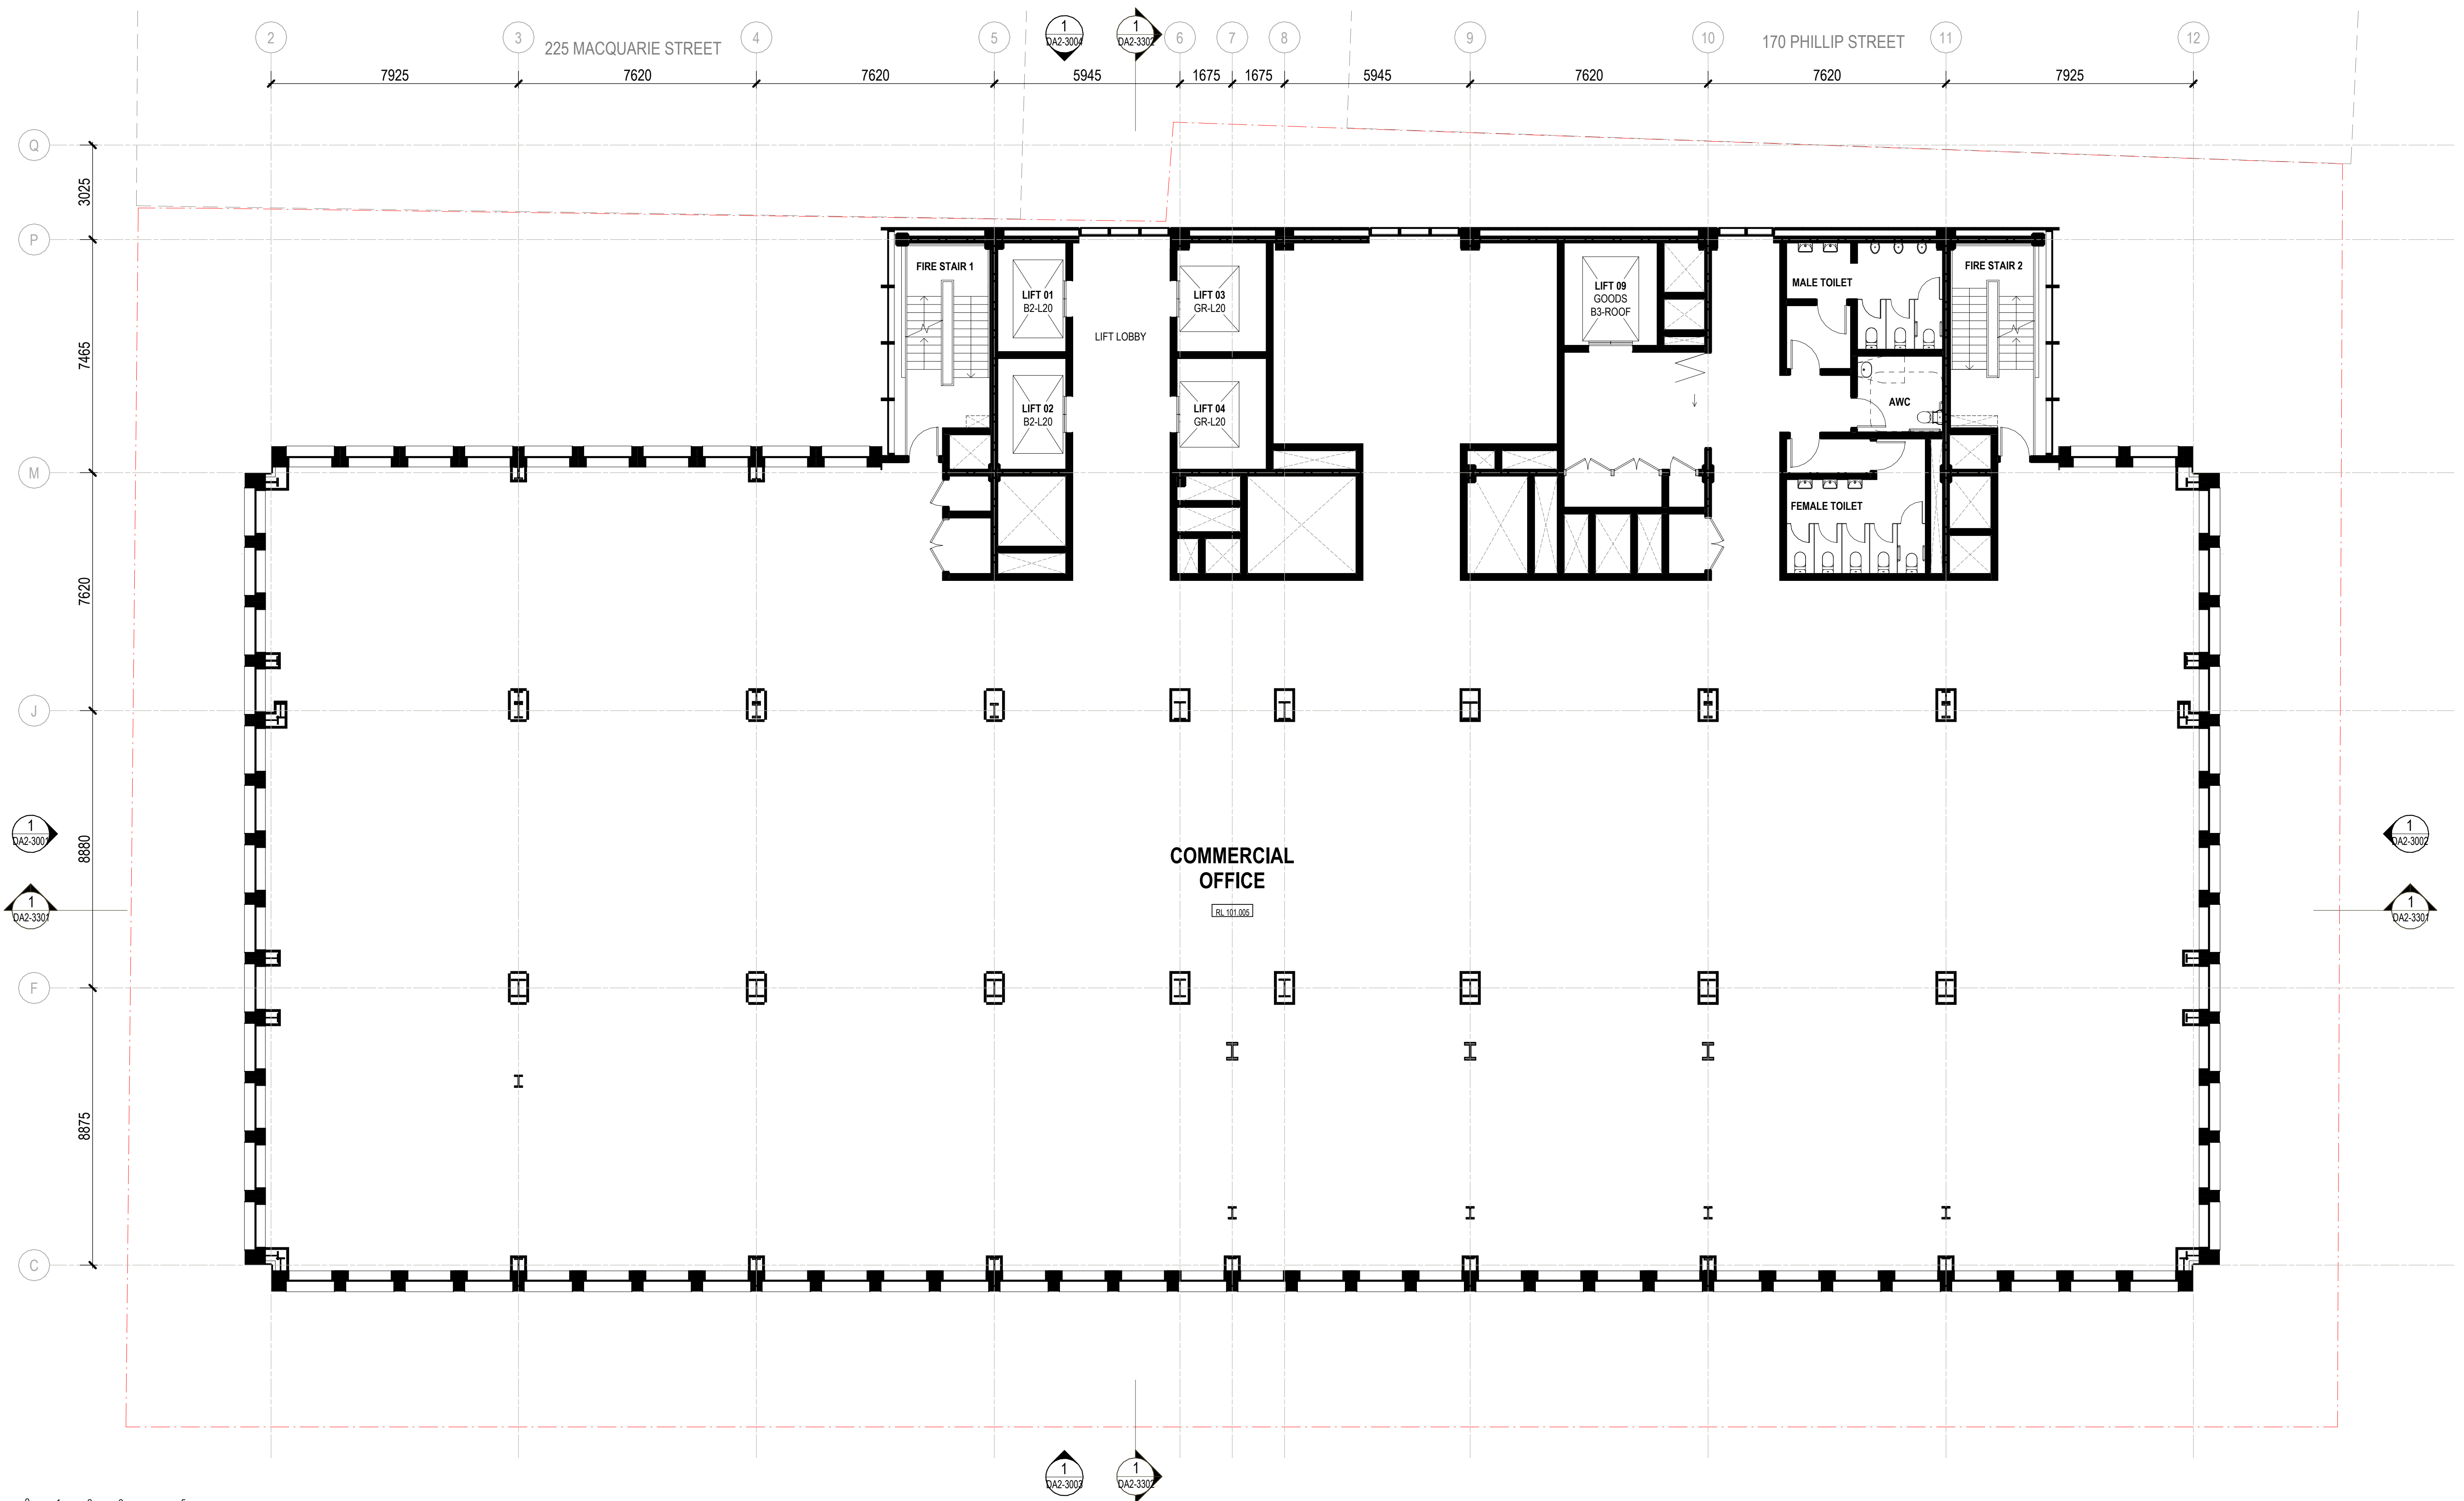

14/11/2025 9:48:30 AM

 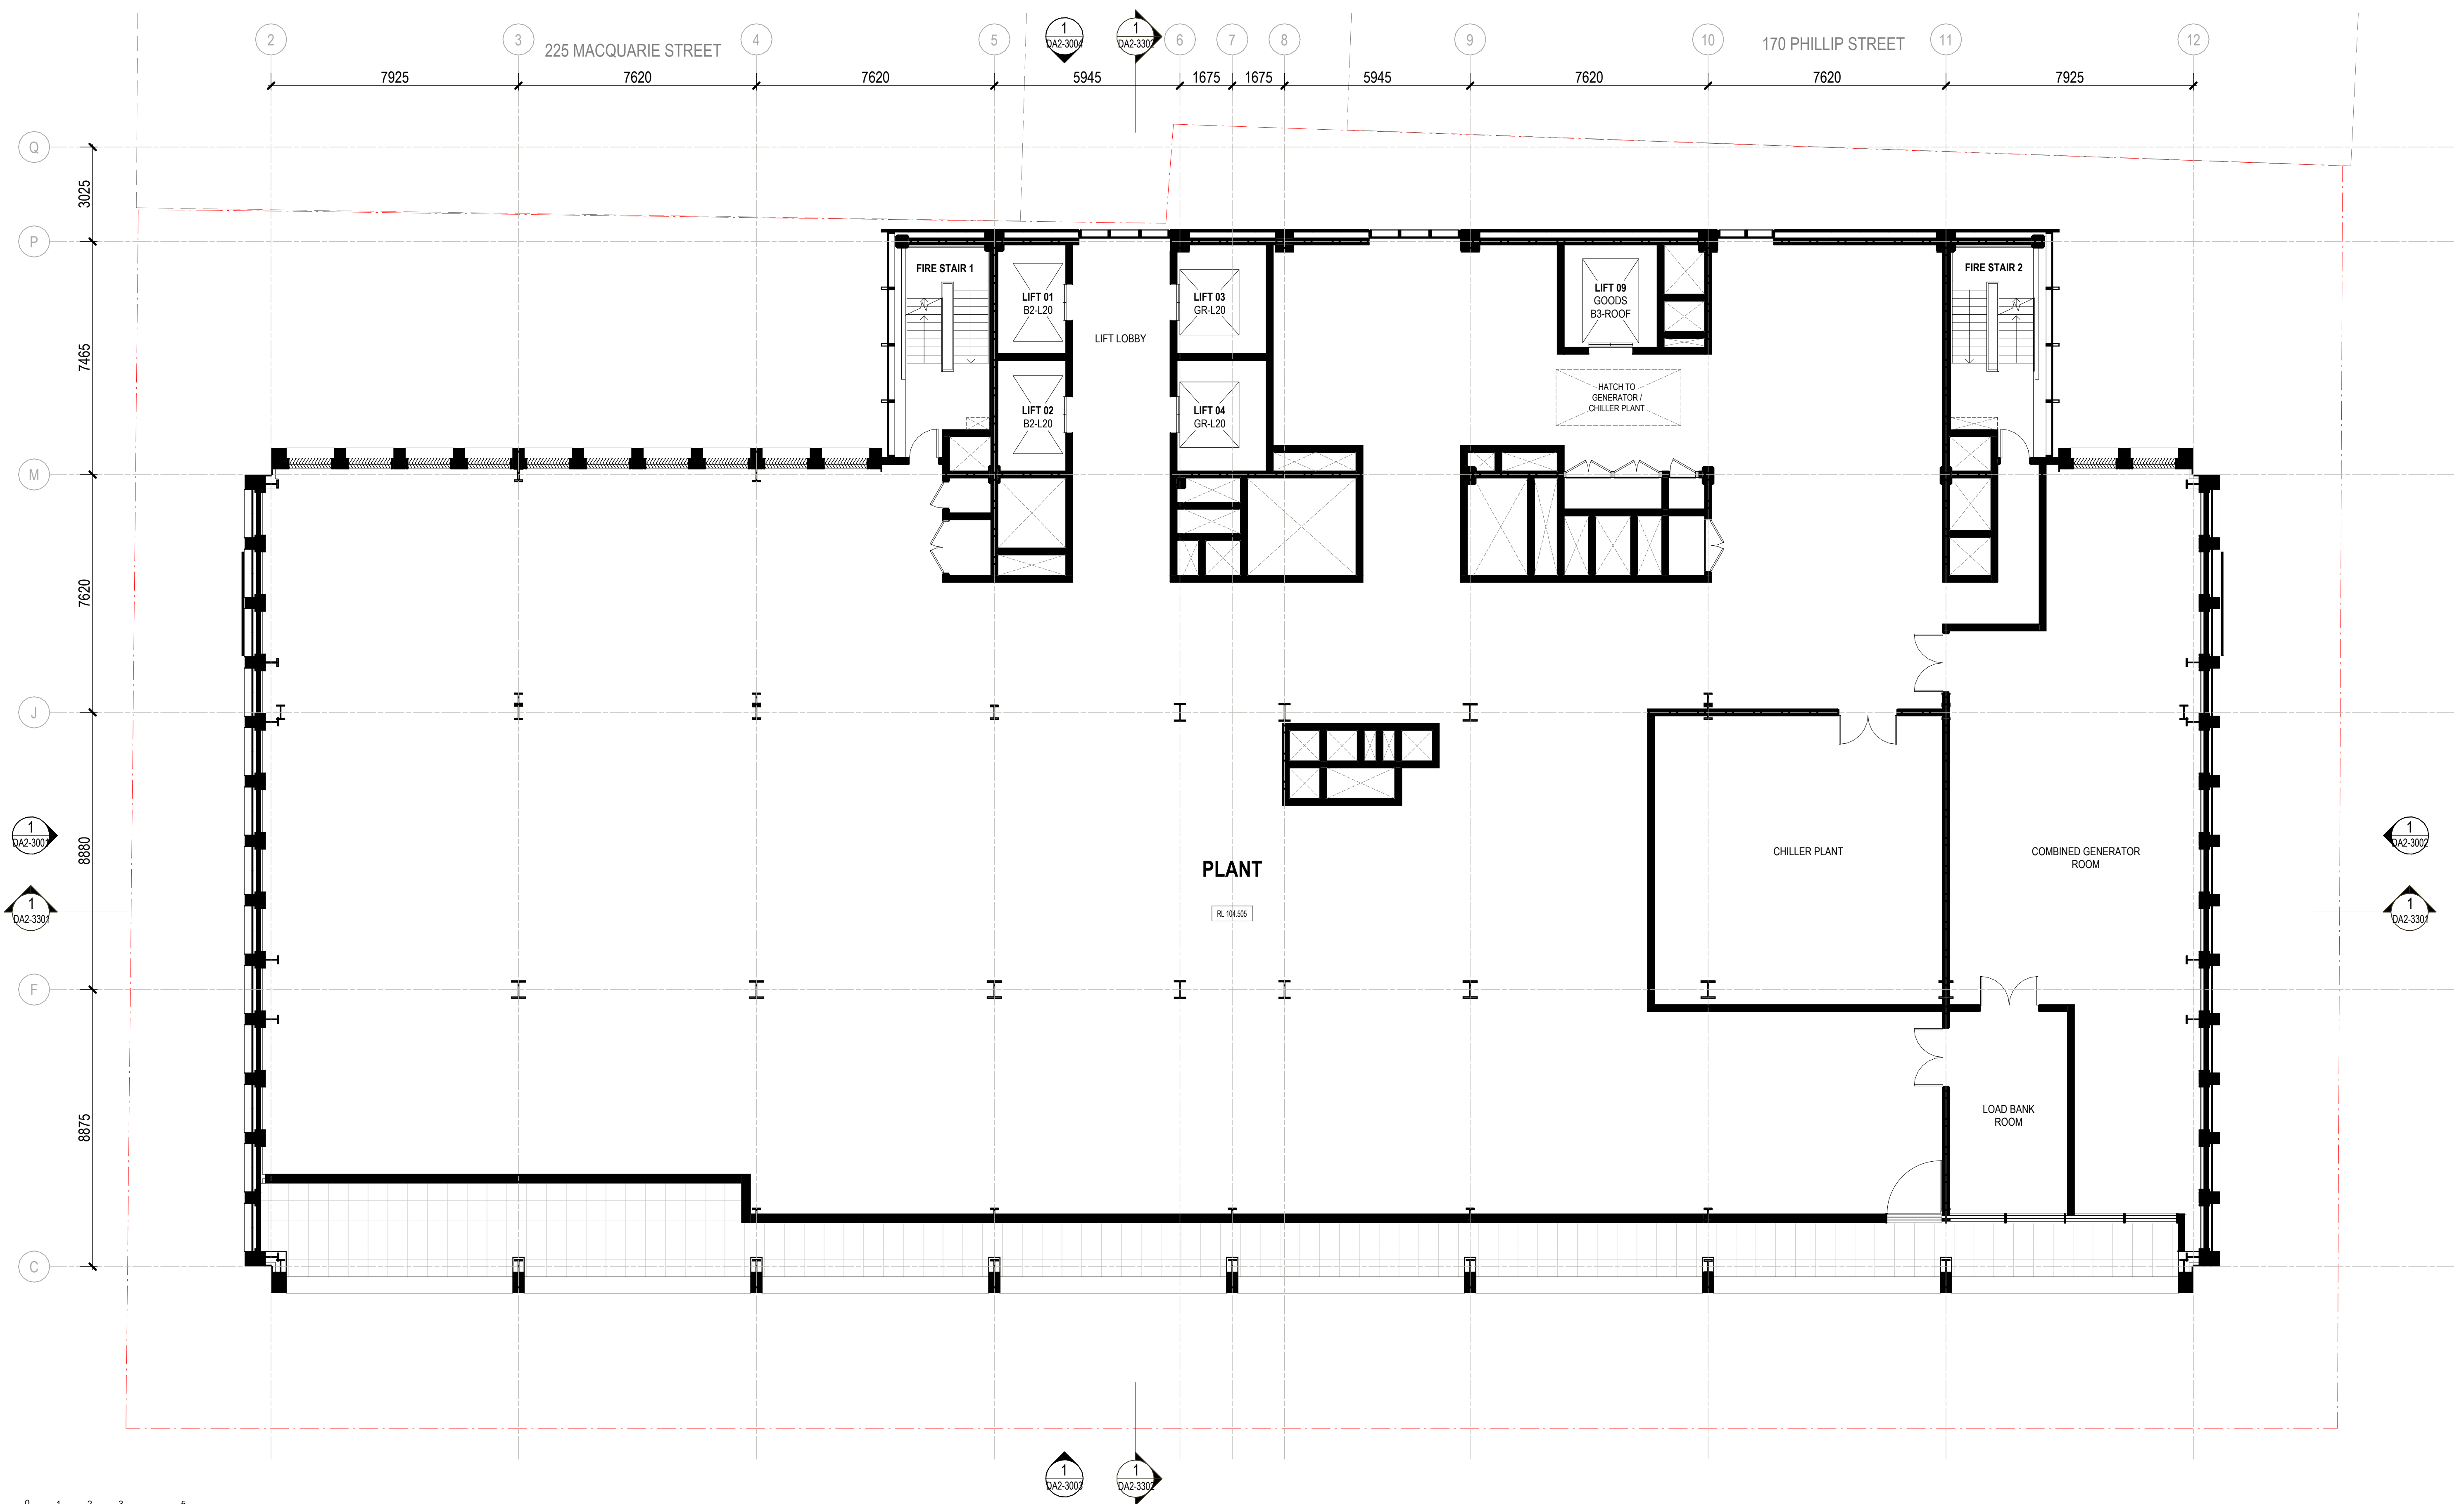


Registrations and Nominated Architects
 ACT: Ray Brown 2528
 NSW: Ray Brown 6359, Mark van den Enden 7593,
 Robert Ousey 10214, Lawrence Toaldo 10255
 NT: Architectus Australia Pty Ltd AR750
 QLD: Lawrence Toaldo 3117
 SA: Architectus Australia 3426
 TAS: Architectus Australia F109
 VIC: Architectus Australia 51176
 WA: Architectus Australia 3209, Ray Brown 2929

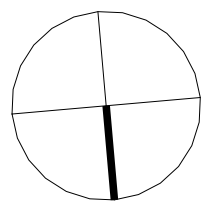


GENERAL NOTES:

project 65 MP

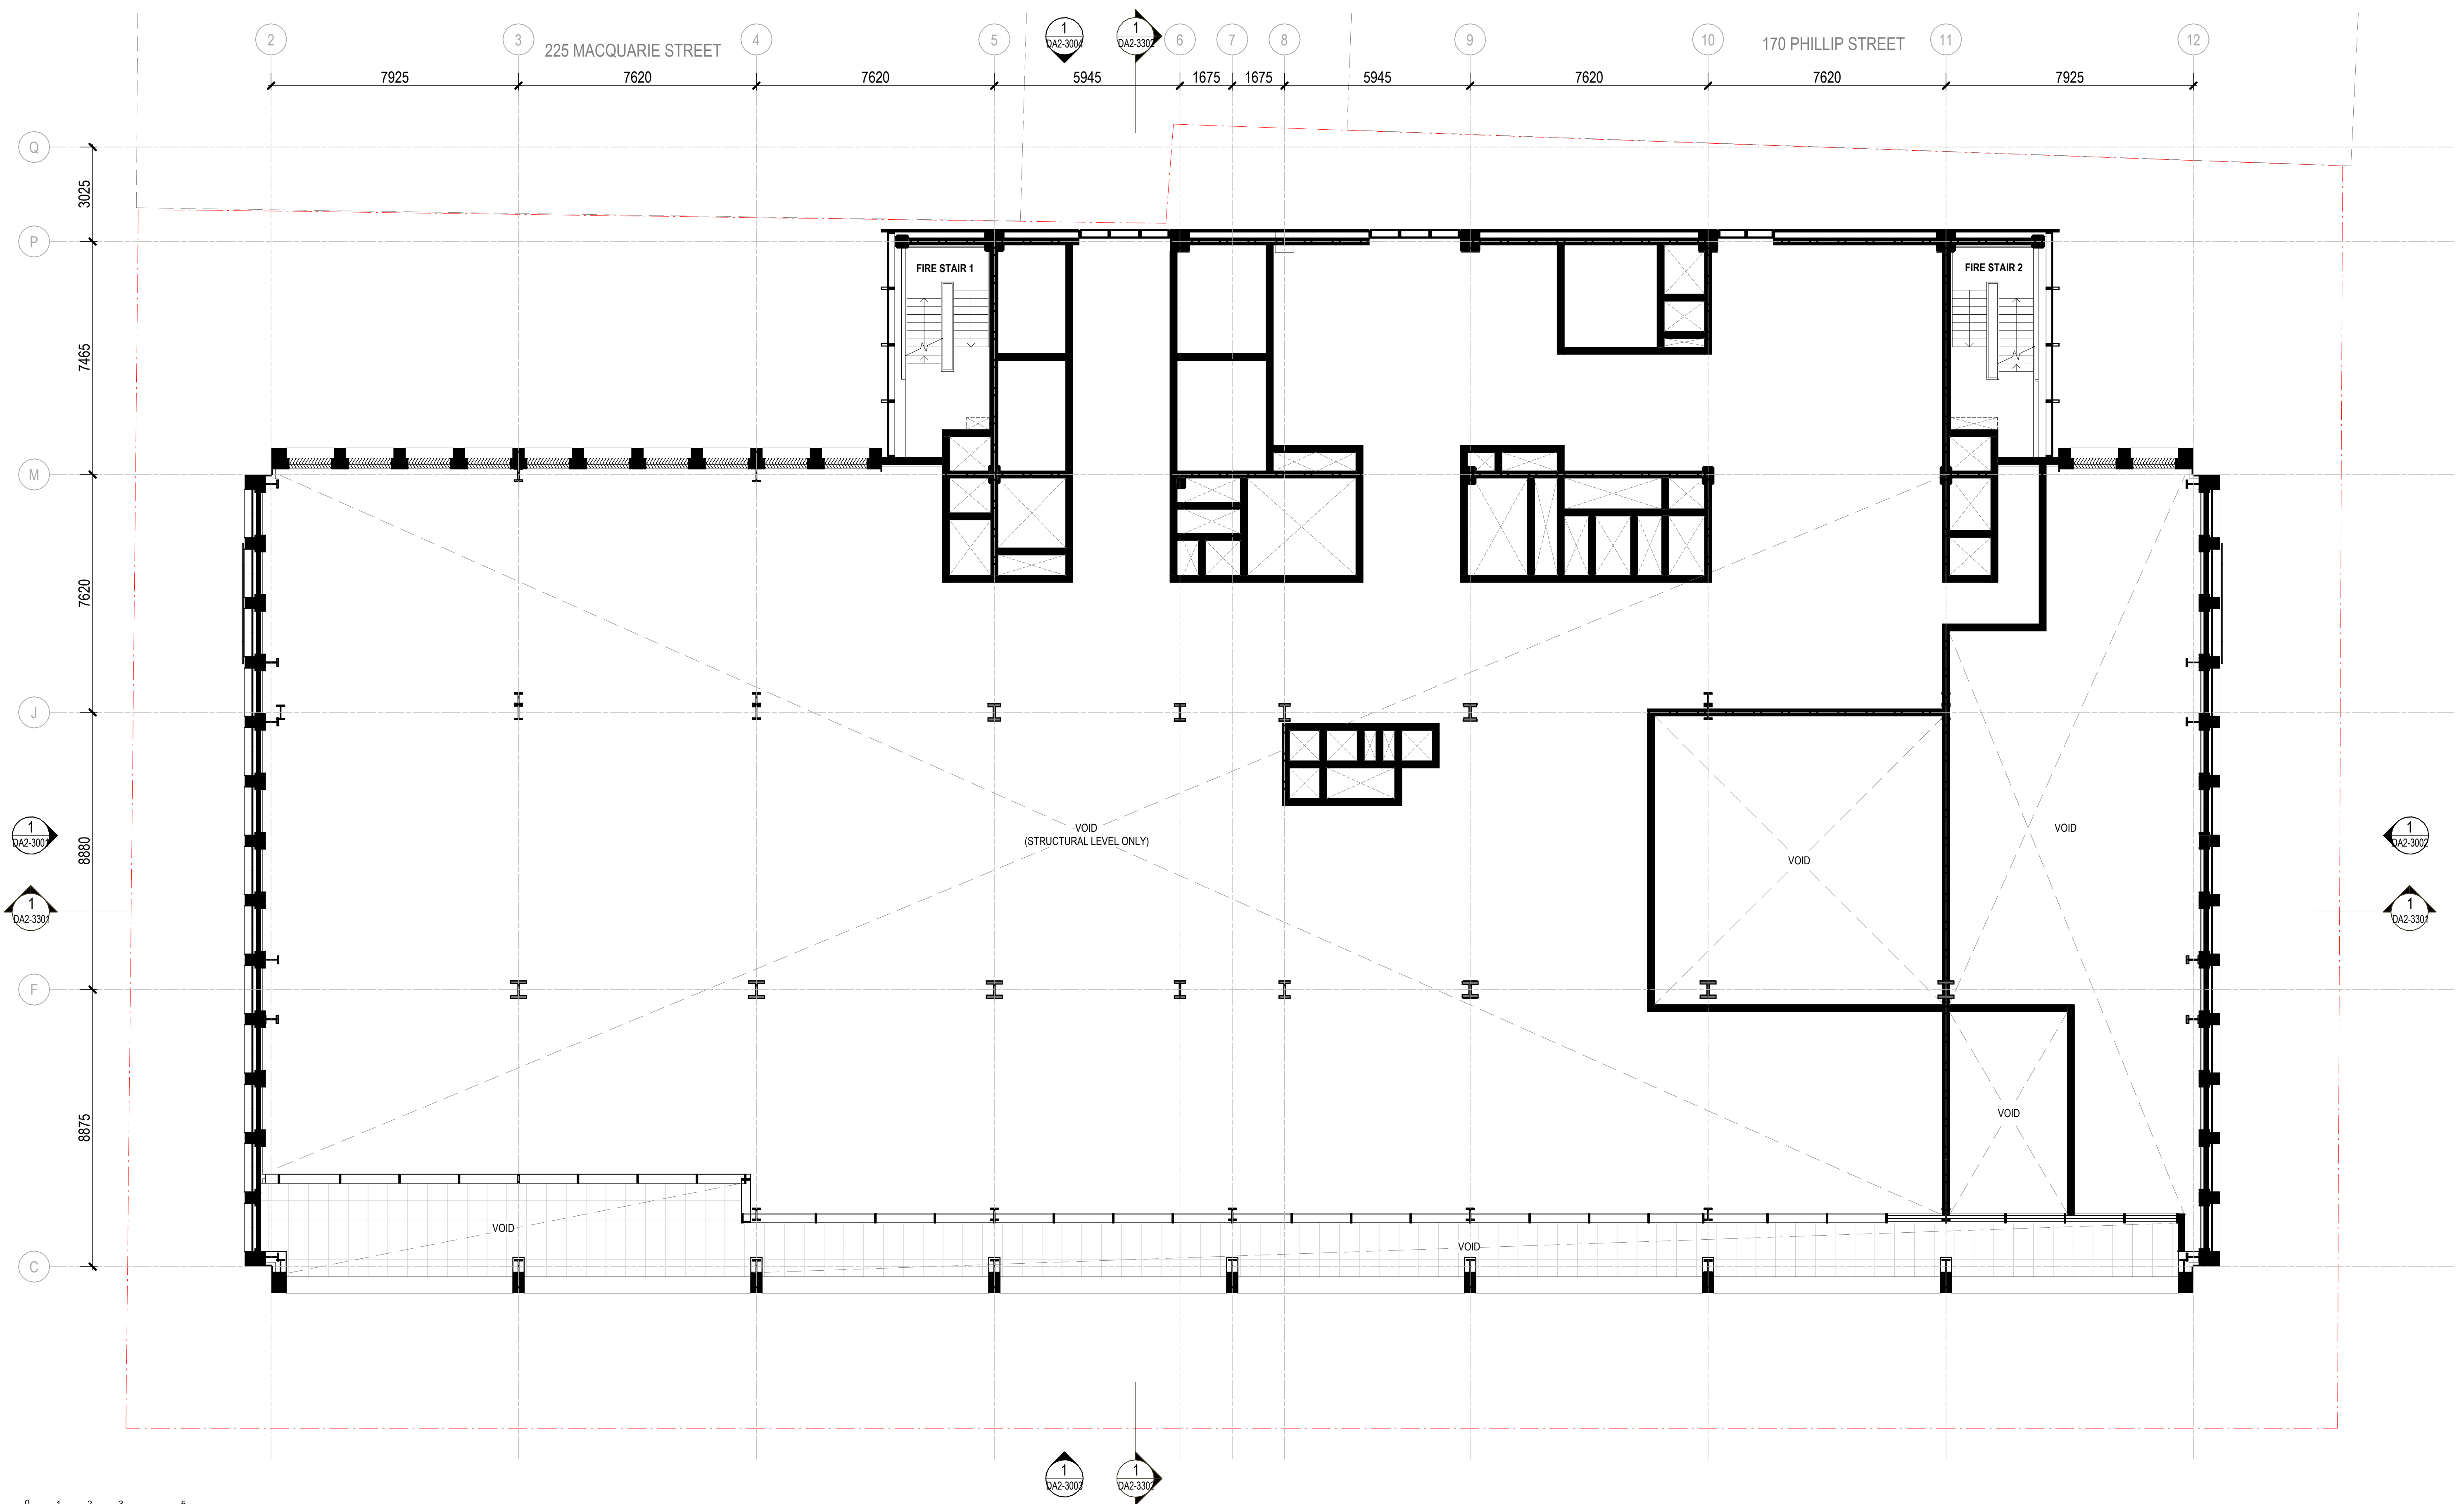

14/11/2025 9:48:48 AM

 


° architectus™

Architectus Australia Pty Ltd is the owner of the copyright subsisting in these drawings, plans, designs and specifications. They must not be used, reproduced or copied, in whole or in part, nor may the information, ideas and concepts therein contained (which are confidential to Architectus Australia Pty Ltd) be disclosed to any person without the prior written consent of that company.

Registrations and Nominated Architects

ACT: Ray Brown 2528
NSW: Ray Brown 6359, Mark van den Enden 7593,
Robert Ousey 10214, Lawrence Toaldo 10255
NT: Architectus Australia Pty Ltd AR750
QLD: Lawrence Toaldo 3117
SA: Architectus Australia 3426
TAS: Architectus Australia F109
VIC: Architectus Australia 51176
WA: Architectus Australia 3209, Ray Brown 2929

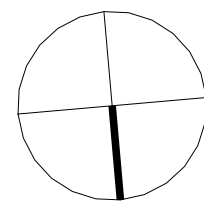[illegible]

LEGEND:

- SITE BOUNDARY
 EXISTING ELEMENT TO REMAIN
 PROPOSED WORK

GENERAL NOTES:

ALL EXISTING CONDITIONS SUCH AS STRUCTURES, FEATURES, LEVELS AND BOUNDARIES ARE SHOWN HERE INDICATIVELY BASED ON INTERPRETATION OF BEST INFORMATION CURRENTLY AVAILABLE, AND SHOULD NOT BE CONSTRUED AS EXACT ACCURATE REPRESENTATIONS OF ON-SITE CONDITIONS. ARCHITECTUS RECOMMENDS THAT ALL EXISTING CONDITIONS BE VALIDATED VIA DIGITAL SCANS, SURVEYS AND/OR OTHER METHODS OF MEASUREMENT AS DEEMED NECESSARY BY A SUITABLY QUALIFIED AND REGISTERED SURVEYOR AT THE EARLIEST AVAILABLE OPPORTUNITY.

architectus™

Adelaide			
Brisbane			
Canberra			Gadigal Country
Gold Coast			Level 17, 25 Martin Place
Melbourne			Sydney NSW 2000
Newcastle			T (61 2) 8222 8400
Perth			sydney@architectus.com.au
Sydney			
Townsville			ABN 90 131 245 684
approved		scale	
	ZT		1 : 100 @A1
prepared		project no	
	KM		230658.00

project


65 MP

drawing

GENERAL ARRANGEMENT PLAN
- LEVEL 20

drawing no.
revision

RBA-DRW-DA2-2120 A

 


° architectus™

Architectus Australia Pty Ltd is the owner of the copyright subsisting in these drawings, plans, designs and specifications. They must not be used, reproduced or copied, in whole or in part, nor may the information, ideas and concepts therein contained (which are confidential to Architectus Australia Pty Ltd) be disclosed to any person without the prior written consent of that company.

Registrations and Nominated Architects

ACT: Ray Brown 2528
NSW: Ray Brown 6359, Mark van den Enden 7593,
Robert Ousey 10214, Lawrence Toaldo 10255
NT: Architectus Australia Pty Ltd AR750
QLD: Lawrence Toaldo 3117
SA: Architectus Australia 3426
TAS: Architectus Australia F109
VIC: Architectus Australia 51176
WA: Architectus Australia 3209, Ray Brown 2929

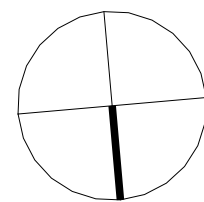[illegible]

LEGEND:

- SITE BOUNDARY
 EXISTING ELEMENT TO REMAIN
 PROPOSED WORK

GENERAL NOTES:

ALL EXISTING CONDITIONS SHOWN AS STRUCTURES, FEATURES, LEVELS AND BOUNDARIES ARE SHOWN HERE INDICATIVELY BASED ON INTERPRETATION OF BEST INFORMATION CURRENTLY AVAILABLE, AND SHOULD NOT BE CONSTRUED AS EXACT ACCURATE REPRESENTATIONS OF ON-SITE CONDITIONS. ARCHITECTUR RECOMMENDS THAT ALL EXISTING CONDITIONS BE VALIDATED VIA DIGITAL SCANS, SURVEYS AND/OR OTHER METHODS OF MEASUREMENT AS DEEMED NECESSARY BY A SUITABLY QUALIFIED AND REGISTERED SURVEYOR AT THE EARLIEST AVAILABLE OPPORTUNITY.

architectus™

Adelaide
Brisbane
Canberra
Gold Coast
Melbourne
Newcastle
Perth
Sydney
Townsville

Gadigal Country
Level 17, 25 Martin Place
Sydney NSW 2000
T (61 2) 8252 8400
sydney@architectus.com.au

ABN 90 131 245 684

approved	scale	
	ZT	1 : 100 @A1
prepared	project no	
	KM	230658.00

project

65 MP

drawing


GENERAL ARRANGEMENT PLAN
- ROOF PLANT ROOM

drawing no.

revision

RBA-DRW-DA2-2121


A

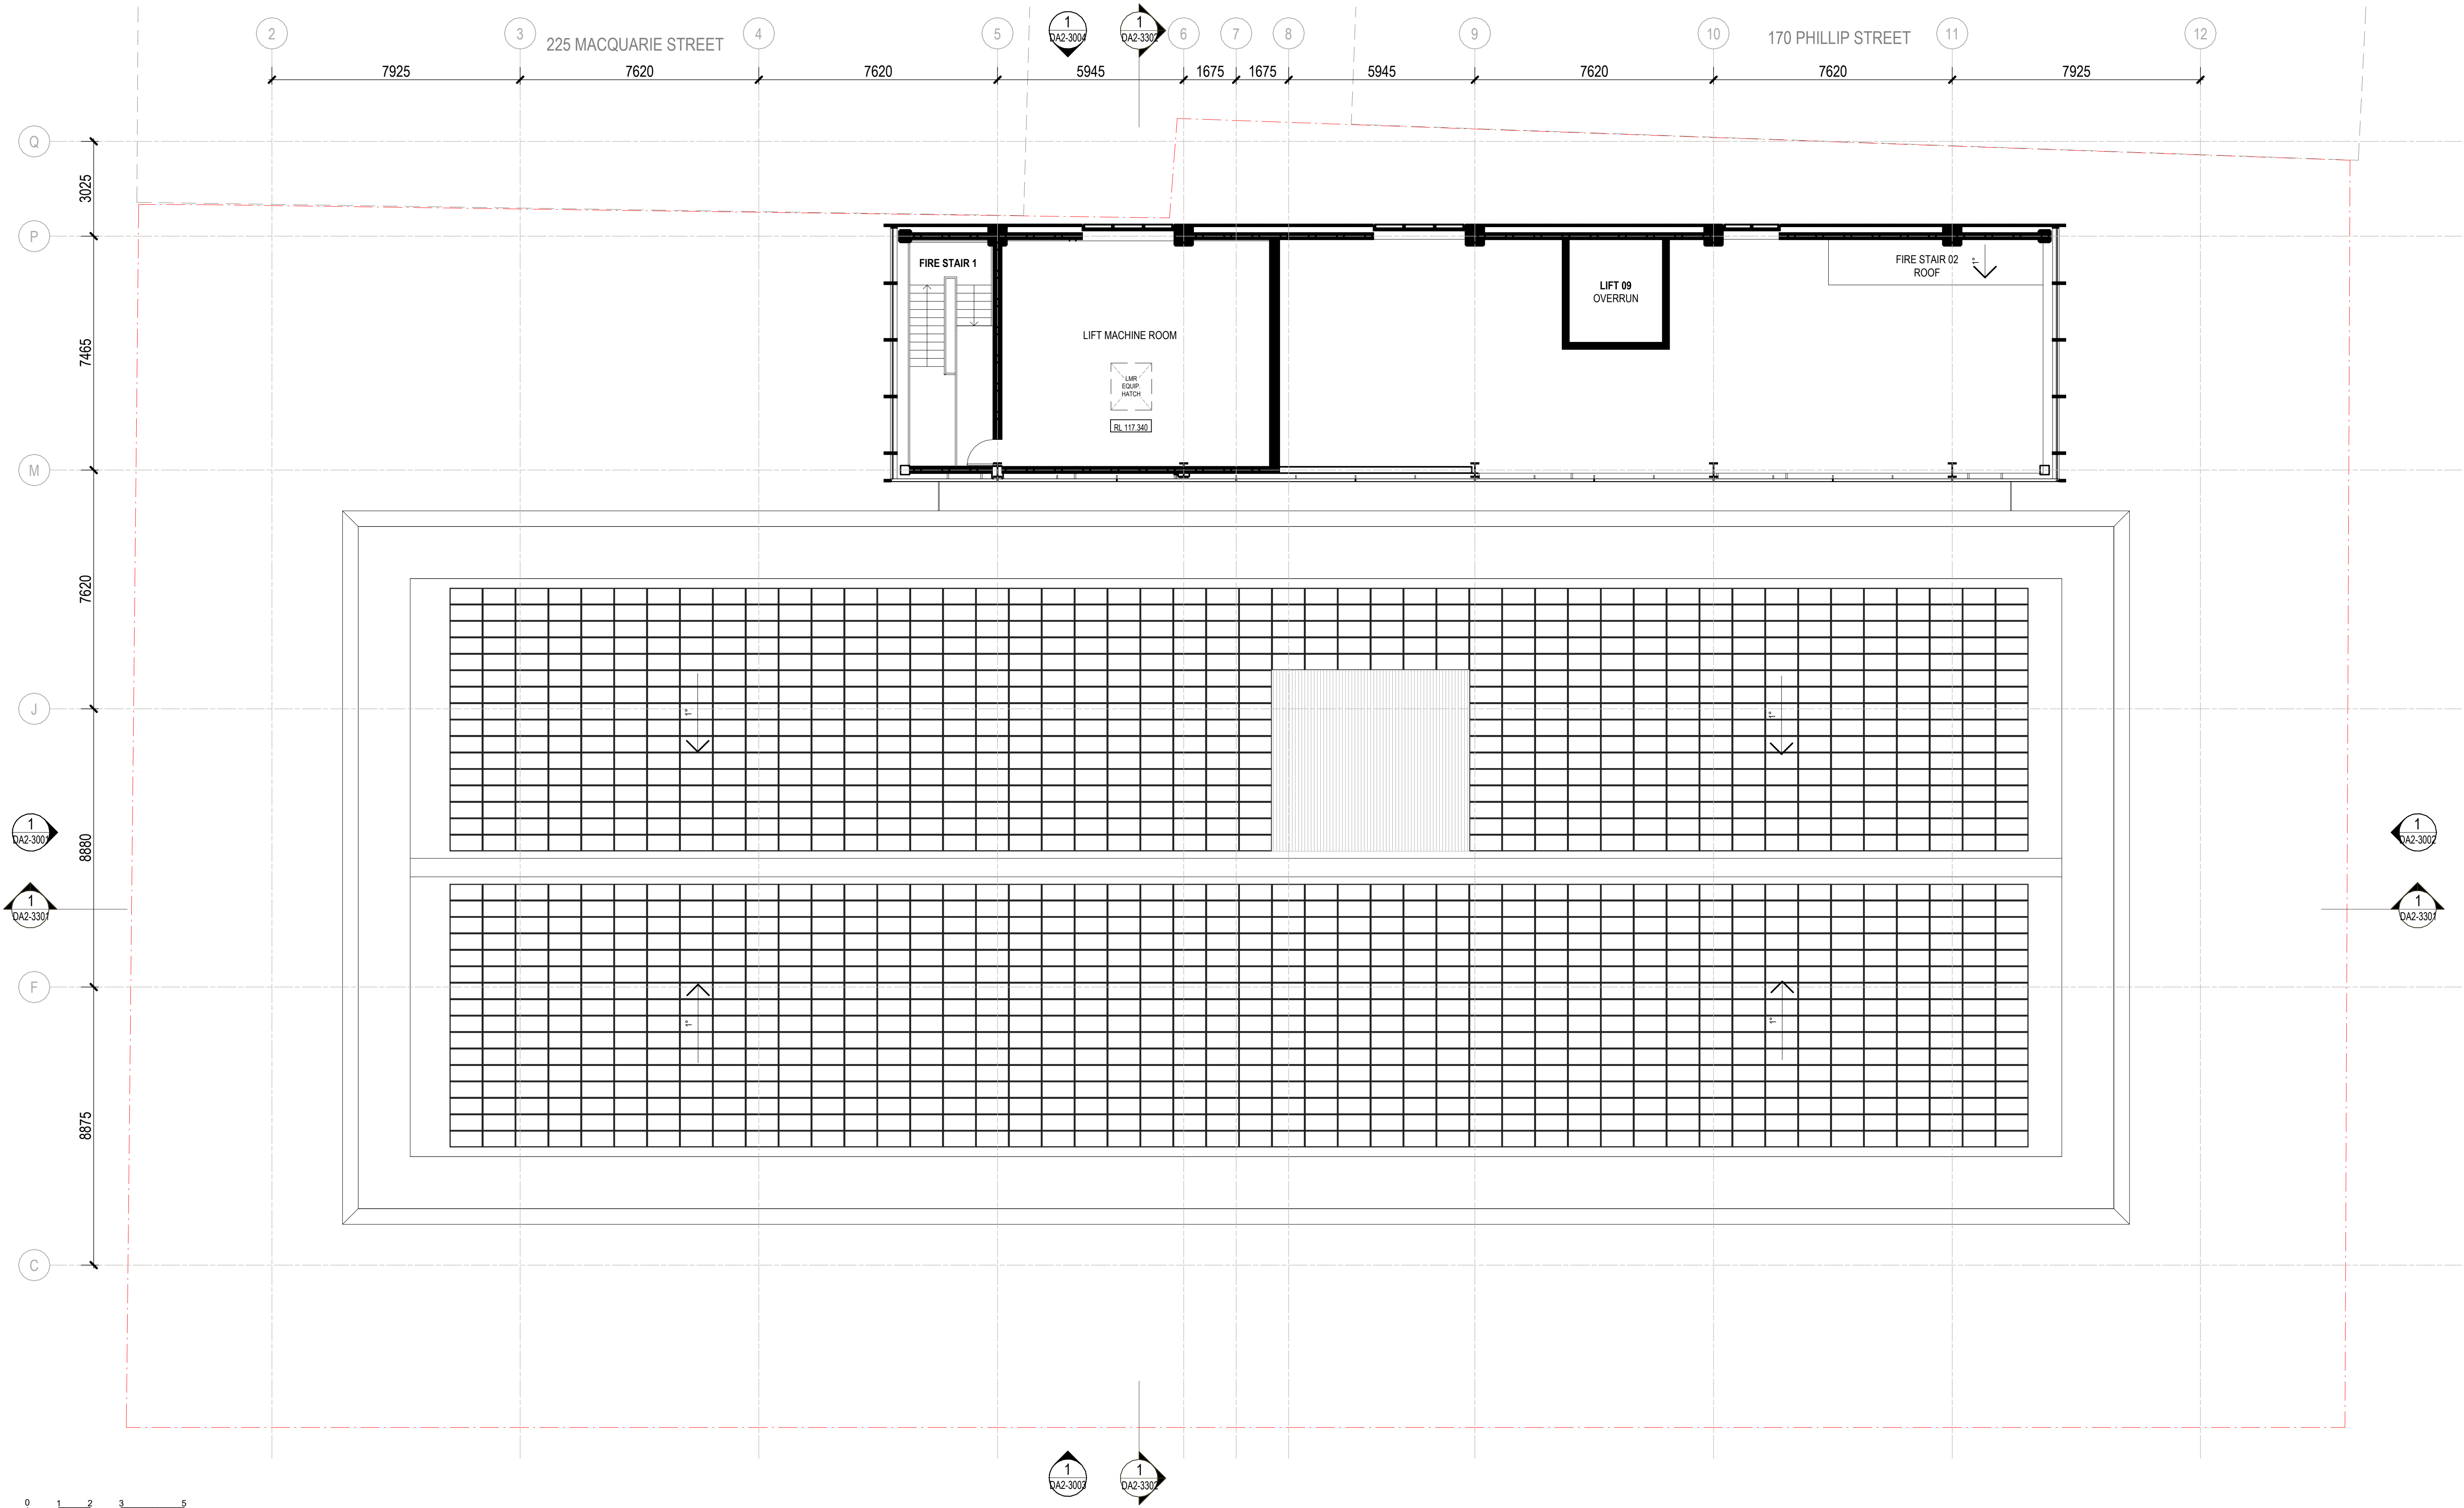

0 1 2 3 5 m
Do not scale drawings. Verify all dimensions on site

architectus™
Architectus Australia Pty Ltd is the owner of the copyright subsisting in these drawings, plans, designs and specifications. They must not be used, reproduced or copied, in whole or in part, nor may the information, ideas and concepts therein contained (which are confidential to Architectus Australia Pty Ltd) be disclosed to any person without the prior written consent of that company.
Registrations and Nominated Architects
ACT: Ray Brown 2528
NSW: Ray Brown 6359, Mark van den Erden 7593, Robert Ousey 10214, Lawrence Toaldo 10255
NT: Architectus Australia Pty Ltd AR750
QLD: Lawrence Toaldo 3117
SA: Architectus Australia 3426
TAS: Architectus Australia F109
VIC: Architectus Australia 51176
WA: Architectus Australia 3209, Ray Brown 2929

revision	purpose of issue	checked	date
A	Development Application Issue	ZT	07.11.25

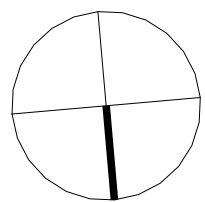

LEGEND:
- - - - - SITE BOUNDARY
EXISTING ELEMENT TO REMAIN
PROPOSED WORK

GENERAL NOTES:
ALL EXISTING CONDITIONS SUCH AS STRUCTURES, FEATURES, LEVELS AND BOUNDARIES ARE SHOWN HERE INDICATIVELY BASED ON INTERPRETATION OF BEST INFORMATION CURRENTLY AVAILABLE, AND SHOULD NOT BE CONSTRUED AS EXACT ACCURATE REPRESENTATIONS OF ON-SITE CONDITIONS. ARCHITECTUS RECOMMENDS THAT ALL EXISTING CONDITIONS BE VALIDATED VIA DIGITAL SCANS, SURVEYS AND/OR OTHER METHODS OF MEASUREMENT AS DEEMED NECESSARY BY A SUITABLY QUALIFIED AND REGISTERED SURVEYOR AT THE EARLIEST AVAILABLE OPPORTUNITY.


architectus™
Adelaide
Brisbane
Canberra
Gold Coast
Melbourne
Newcastle
Perth
Sydney
Townsville

Gadigal Country
Level 17, 25 Martin Place
Sydney NSW 2000
T (61 2) 8252 8400
sydney@architectus.com.au
ABN 90 131 245 684

approved	ZT	scale	1 : 100 @A1
prepared	KM	project no	230658.00

project	65 MP
drawing	
GENERAL ARRANGEMENT PLAN - LIFT MACHINE ROOM	
drawing no.	revision
RBA-DRW-DA2-2122	A

14/11/2025 9:49:16 AM

 


° architectus™

Architectus Australia Pty Ltd is the owner of the copyright subsisting in these drawings, plans, designs and specifications. They must not be used, reproduced or copied, in whole or in part, nor may the information, ideas and concepts therein contained (which are confidential to Architectus Australia Pty Ltd) be disclosed to any person without the prior written consent of that company.

Registrations and Nominated Architects

ACT: Ray Brown 2528
NSW: Ray Brown 6359, Mark van den Enden 7593,
Robert Ousey 10214, Lawrence Toaldo 10255
NT: Architectus Australia Pty Ltd AR750
QLD: Lawrence Toaldo 3117
SA: Architectus Australia 3426
TAS: Architectus Australia F109
VIC: Architectus Australia 51176
WA: Architectus Australia 3209, Ray Brown 2929

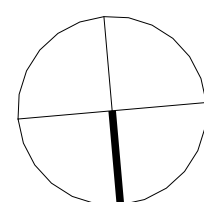[illegible]

LEGEND:

— • — • — SITE BOUNDARY

EXISTING ELEMENT TO REMAIN

PROPOSED WORK

GENERAL NOTES:

ALL EXISTING CONDITIONS SUCH AS STRUCTURES, FEATURES, LEVELS AND BOUNDARIES ARE SHOWN HERE INDICATIVELY BASED ON INTERPRETATION OF BEST INFORMATION CURRENTLY AVAILABLE, AND SHOULD NOT BE CONSTRUED AS EXACT ACCURATE REPRESENTATIONS OF ON-SITE CONDITIONS. ARCHITECTUS RECOMMENDS THAT ALL EXISTING CONDITIONS BE VALIDATED VIA DIGITAL SCANS, SURVEYS AND/OR OTHER METHODS OF MEASUREMENT AS DEEMED NECESSARY BY A SUITABLY QUALIFIED AND REGISTERED SURVEYOR AT THE EARLIEST AVAILABLE OPPORTUNITY.

architectus™

Adelaide
Brisbane
Canberra
Gold Coast
Melbourne
Newcastle
Perth
Sydney
Townsville

Gadigal Country
Level 17, 25 Martin Place
Sydney NSW 2000
T (61 2) 8252 8400
sydney@architectus.com.au

ABN 90 131 245 684

approved	scale	
	ZT	1 : 100 @A1
prepared	project no	
	KM	230658.00

project

65 MP

drawing



GENERAL ARRANGEMENT PLAN
- ROOF PLAN

drawing no.

revision

RBA-DRW-DA2-2123


A

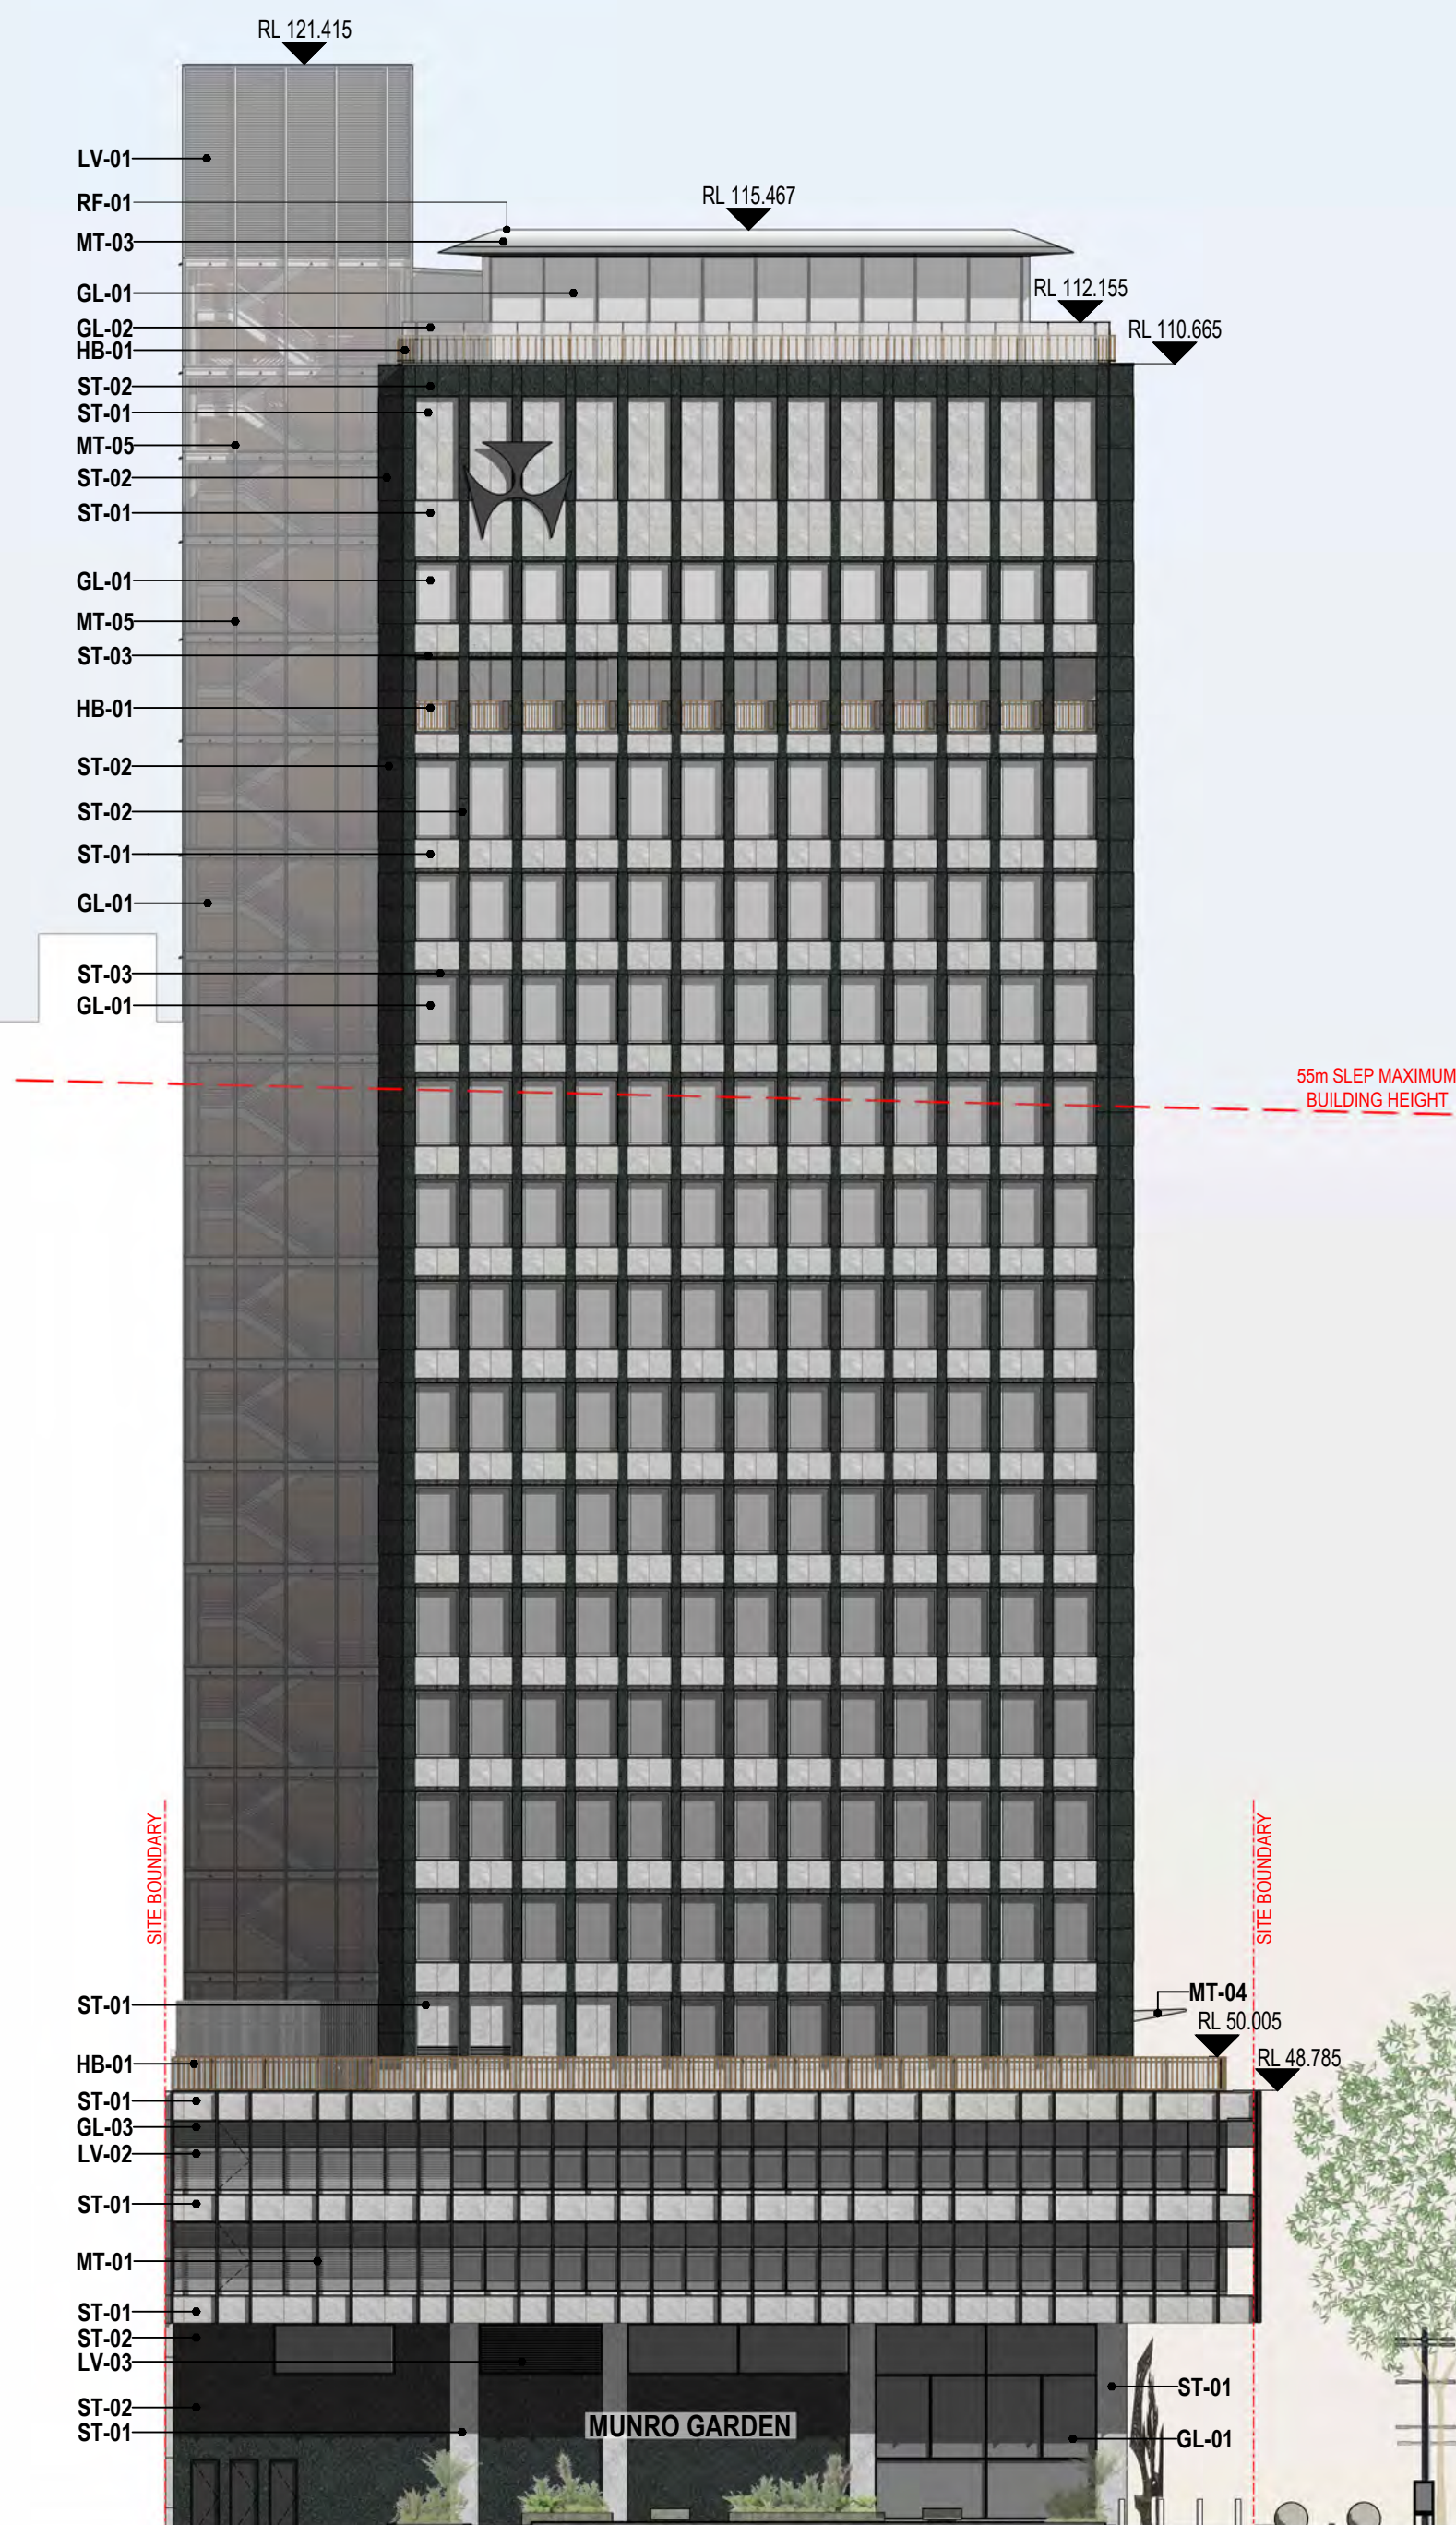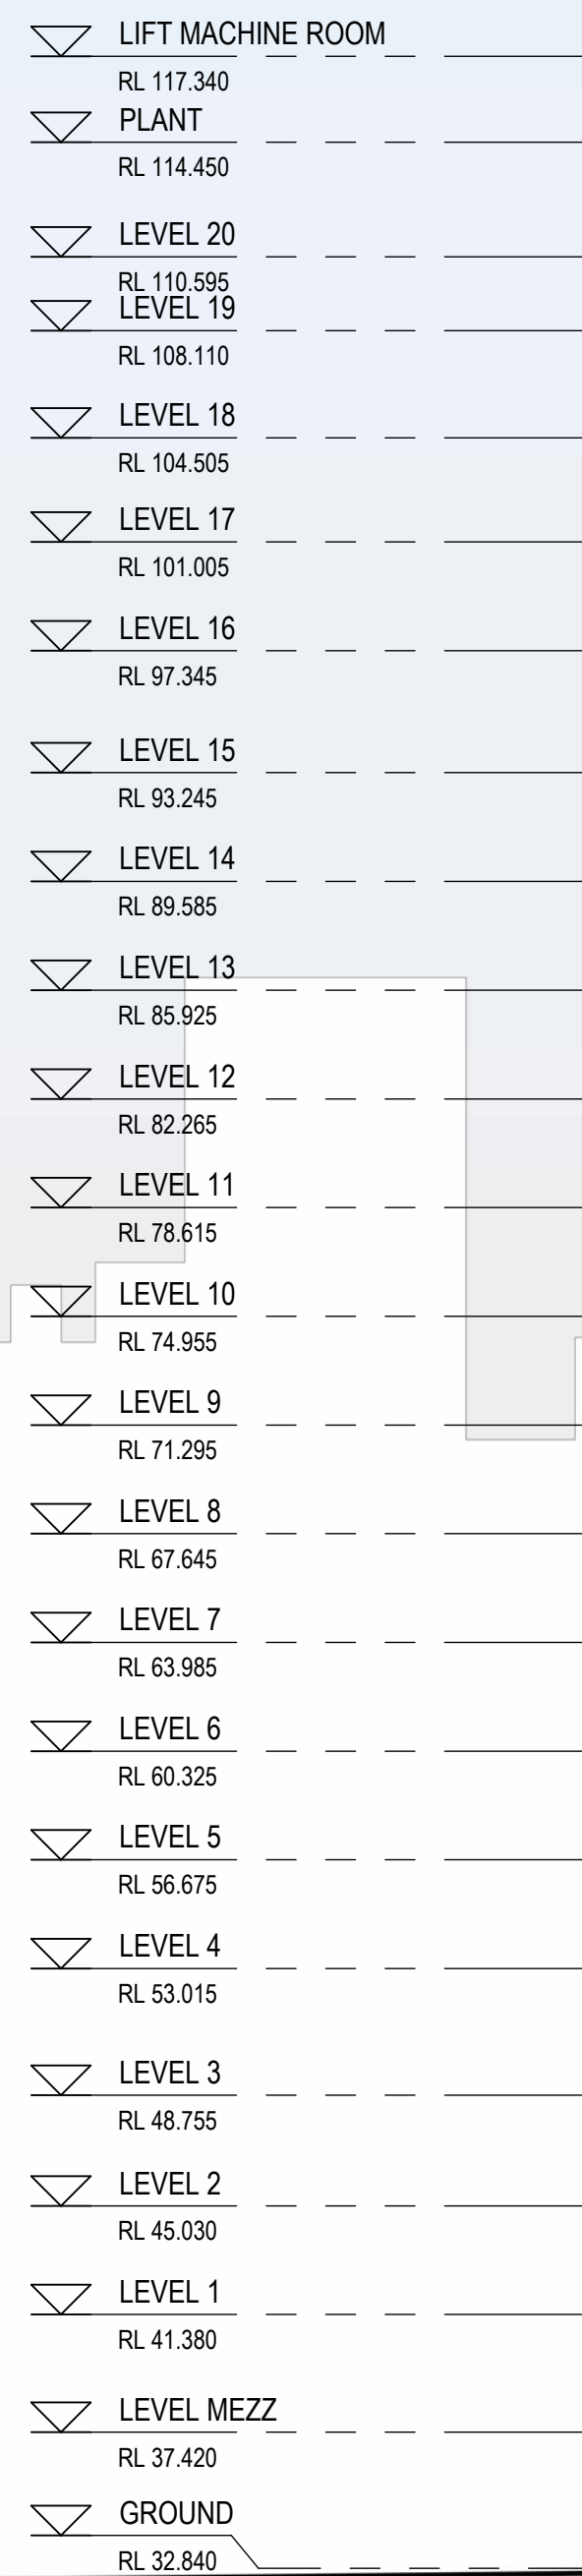

GENERAL NOTES:

ALL EXISTING CONDITIONS SUCH AS STRUCTURES, FEATURES, LEVELS AND BOUNDARIES ARE SHOWN HERE INDICATIVELY BASED ON INTERPRETATION OF BEST INFORMATION CURRENTLY AVAILABLE, AND SHOULD NOT BE CONSTRUED AS EXACT ACCURATE REPRESENTATIONS OF ON-SITE CONDITIONS. ARCHITECTURE RECOMMENDS THAT ALL EXISTING CONDITIONS BE VALIDATED VIA DIGITAL SCANS, SURVEYS AND/OR OTHER METHODS OF MEASUREMENT AS DEEMED NECESSARY BY A SUITABLY QUALIFIED AND REGISTERED SURVEYOR AT THE EARLIEST AVAILABLE OPPORTUNITY.

MACQUARIE STREET

 

◦ architectus™

Architectus Australia Pty Ltd is the owner of the copyright subsisting in these drawings, plans, designs and specifications. They must not be used, reproduced or copied, in whole or in part, nor may the information, ideas and concepts therein contained (which are confidential to Architectus Australia Pty Ltd) be disclosed to any person without the prior written consent of that company.

Registrations and Nominated Architects
 ACT: Ray Brown 2528
 NSW: Ray Brown 6359, Mark van den Enden 7593,
 Robert Ousey 10214, Lawrence Toaldo 10255
 NT: Architectus Australia Pty Ltd AR750
 QLD: Lawrence Toaldo 3117
 SA: Architectus Australia 3426
 TAS: Architectus Australia F109
 VIC: Architectus Australia 51176
 WA: Architectus Australia 3209, Ray Brown 2929

[illegible]

MATERIALS LEGEND			
ST-01	Grey Stone Cladding	MT-02	Powdercoat Aluminium Balustrade Colour - Bronze to match Heritage balustrade
ST-02	Black Stone Cladding Polished	MT-03	Stainless Steel Cladding
ST-03	Black Stone Cladding Honed	MT-04	Natural Anodised Aluminium
GL-01	Low Iron Glazing	MT-05	Aluminium Fin to match MT-03
GL-02	Glass Balustrade - L3, L16, L20 Terrace	RF-01	PV Integrated Roof Tile - L20 Pavillion
GL-03	Glazed Sun Shading - Podium	BR-01	Masonry L18-19 Plant Colour - to match existing brick
MT-01	Powdercoat Black Aluminium - Podium Facade Vertical Fins	LV-01	Stainless Steel Horizontal Louvres
		LV-02	Natural Anodised Aluminium Louvres
		LV-03	Powdercoat Aluminium Louvres Colour - Black
		LV-04	Powdercoat Aluminium Louvres Colour - to match BR-01
		RF-01	PV Integrated Roof Tile
		HB-01	Existing Heritage Balustrade

architectus™

Adelaide
Brisbane
Canberra
Gold Coast
Melbourne
Newcastle
Perth
Sydney
Townsville

Gadigal Country
Level 17, 25 Martin Place
Sydney NSW 2000
T (61 2) 8252 8400
sydney@architectus.com.au

ABN 90 131 245 684

approved	scale	
	ZT	1:250 @A1
prepared	project no	
	JD	230658.00

project 65 MP

drawing

ELEVATIONS - EAST

drawing no.	revision
RBA-DRW-DA2-3001	A

ALL EXISTING CONDITIONS SUCH AS STRUCTURES, FEATURES, LEVELS AND BOUNDARIES ARE SHOWN HERE INDICATIVELY BASED ON INTERPRETATION OF BEST INFORMATION CURRENTLY AVAILABLE, AND SHOULD NOT BE CONSTRUED AS EXACT ACCURATE REPRESENTATIONS OF ON-SITE CONDITIONS. ARCHITECTUR RECOMMENDS THAT ALL EXISTING CONDITIONS BE VALIDATED VIA DIGITAL SCANS, SURVEYS AND/OR OTHER METHODS OF MEASUREMENT AS DEEMED NECESSARY BY A SUITABLY QUALIFIED AND REGISTERED SURVEYOR AT THE EARLIEST AVAILABLE OPPORTUNITY.

PHILLIP STREET

Registrations and Nominated Architects
 ACT: Ray Brown 2528
 NSW: Ray Brown 6359, Mark van den Enden 7593,
 Robert Ousey 10214, Lawrence Toaldo 10255
 NT: Architectus Australia Pty Ltd AR750
 QLD: Lawrence Toaldo 3117
 SA: Architectus Australia 3426
 TAS: Architectus Australia F109
 VIC: Architectus Australia 51176
 WA: Architectus Australia 3209, Ray Brown 2929

[illegible]

ST-01	Grey Stone Cladding
ST-02	Black Stone Cladding Polished
ST-03	Black Stone Cladding Honed
GL-01	Low Iron Glazing
GL-02	Glass Balustrade - L3, L16, L20 Terrace
GL-03	Glazed Sun Shading - Podium
MT-01	Powdercoat Black Aluminium - Podium Facade Vertical Fins


MT-02	Powdercoat Aluminium Balustrade Colour - Bronze to match Heritage balustrade
MT-03	Stainless Steel Cladding
MT-04	Natural Anodised Aluminium
MT-05	Aluminium Fin to match MT-03
RF-01	PV Integrated Roof Tile - L20 Pavilion
BR-01	Masonry L18-19 Plant Colour - to match existing brick

LV-01	Stainless Steel Horizontal Louvres
LV-02	Natural Anodised Aluminium Louvres
LV-03	Powdercoat Aluminium Louvres Colour - Black
LV-04	Powdercoat Aluminium Louvres Colour - to match BR-01
RF-01	PV Integrated Roof Tile
HB-01	Existing Heritage Balustrade

Adelaide		
Brisbane		
Canberra		Gadigal Country
Gold Coast		Level 17, 25 Martin Place
Melbourne		Sydney NSW 2000
		T (61 2) 8252 9400
Newcastle		sydney@architectus.com.au
Perth		
Port Sydney		
Townsville		ABN 90 131 245 684


location	submission	scale
		1 : 250
		@A
prepared	checked	approved
JD	ZT	Approver

drawing		
ELEVATIONS - WEST		
project no	doc type	drawing no.
230658.00	DRW	DA2-3002
		revision
APPROVAL		B
ID: RBA-DRW-DA2-3002		13/02/2026 10:57:24 AM

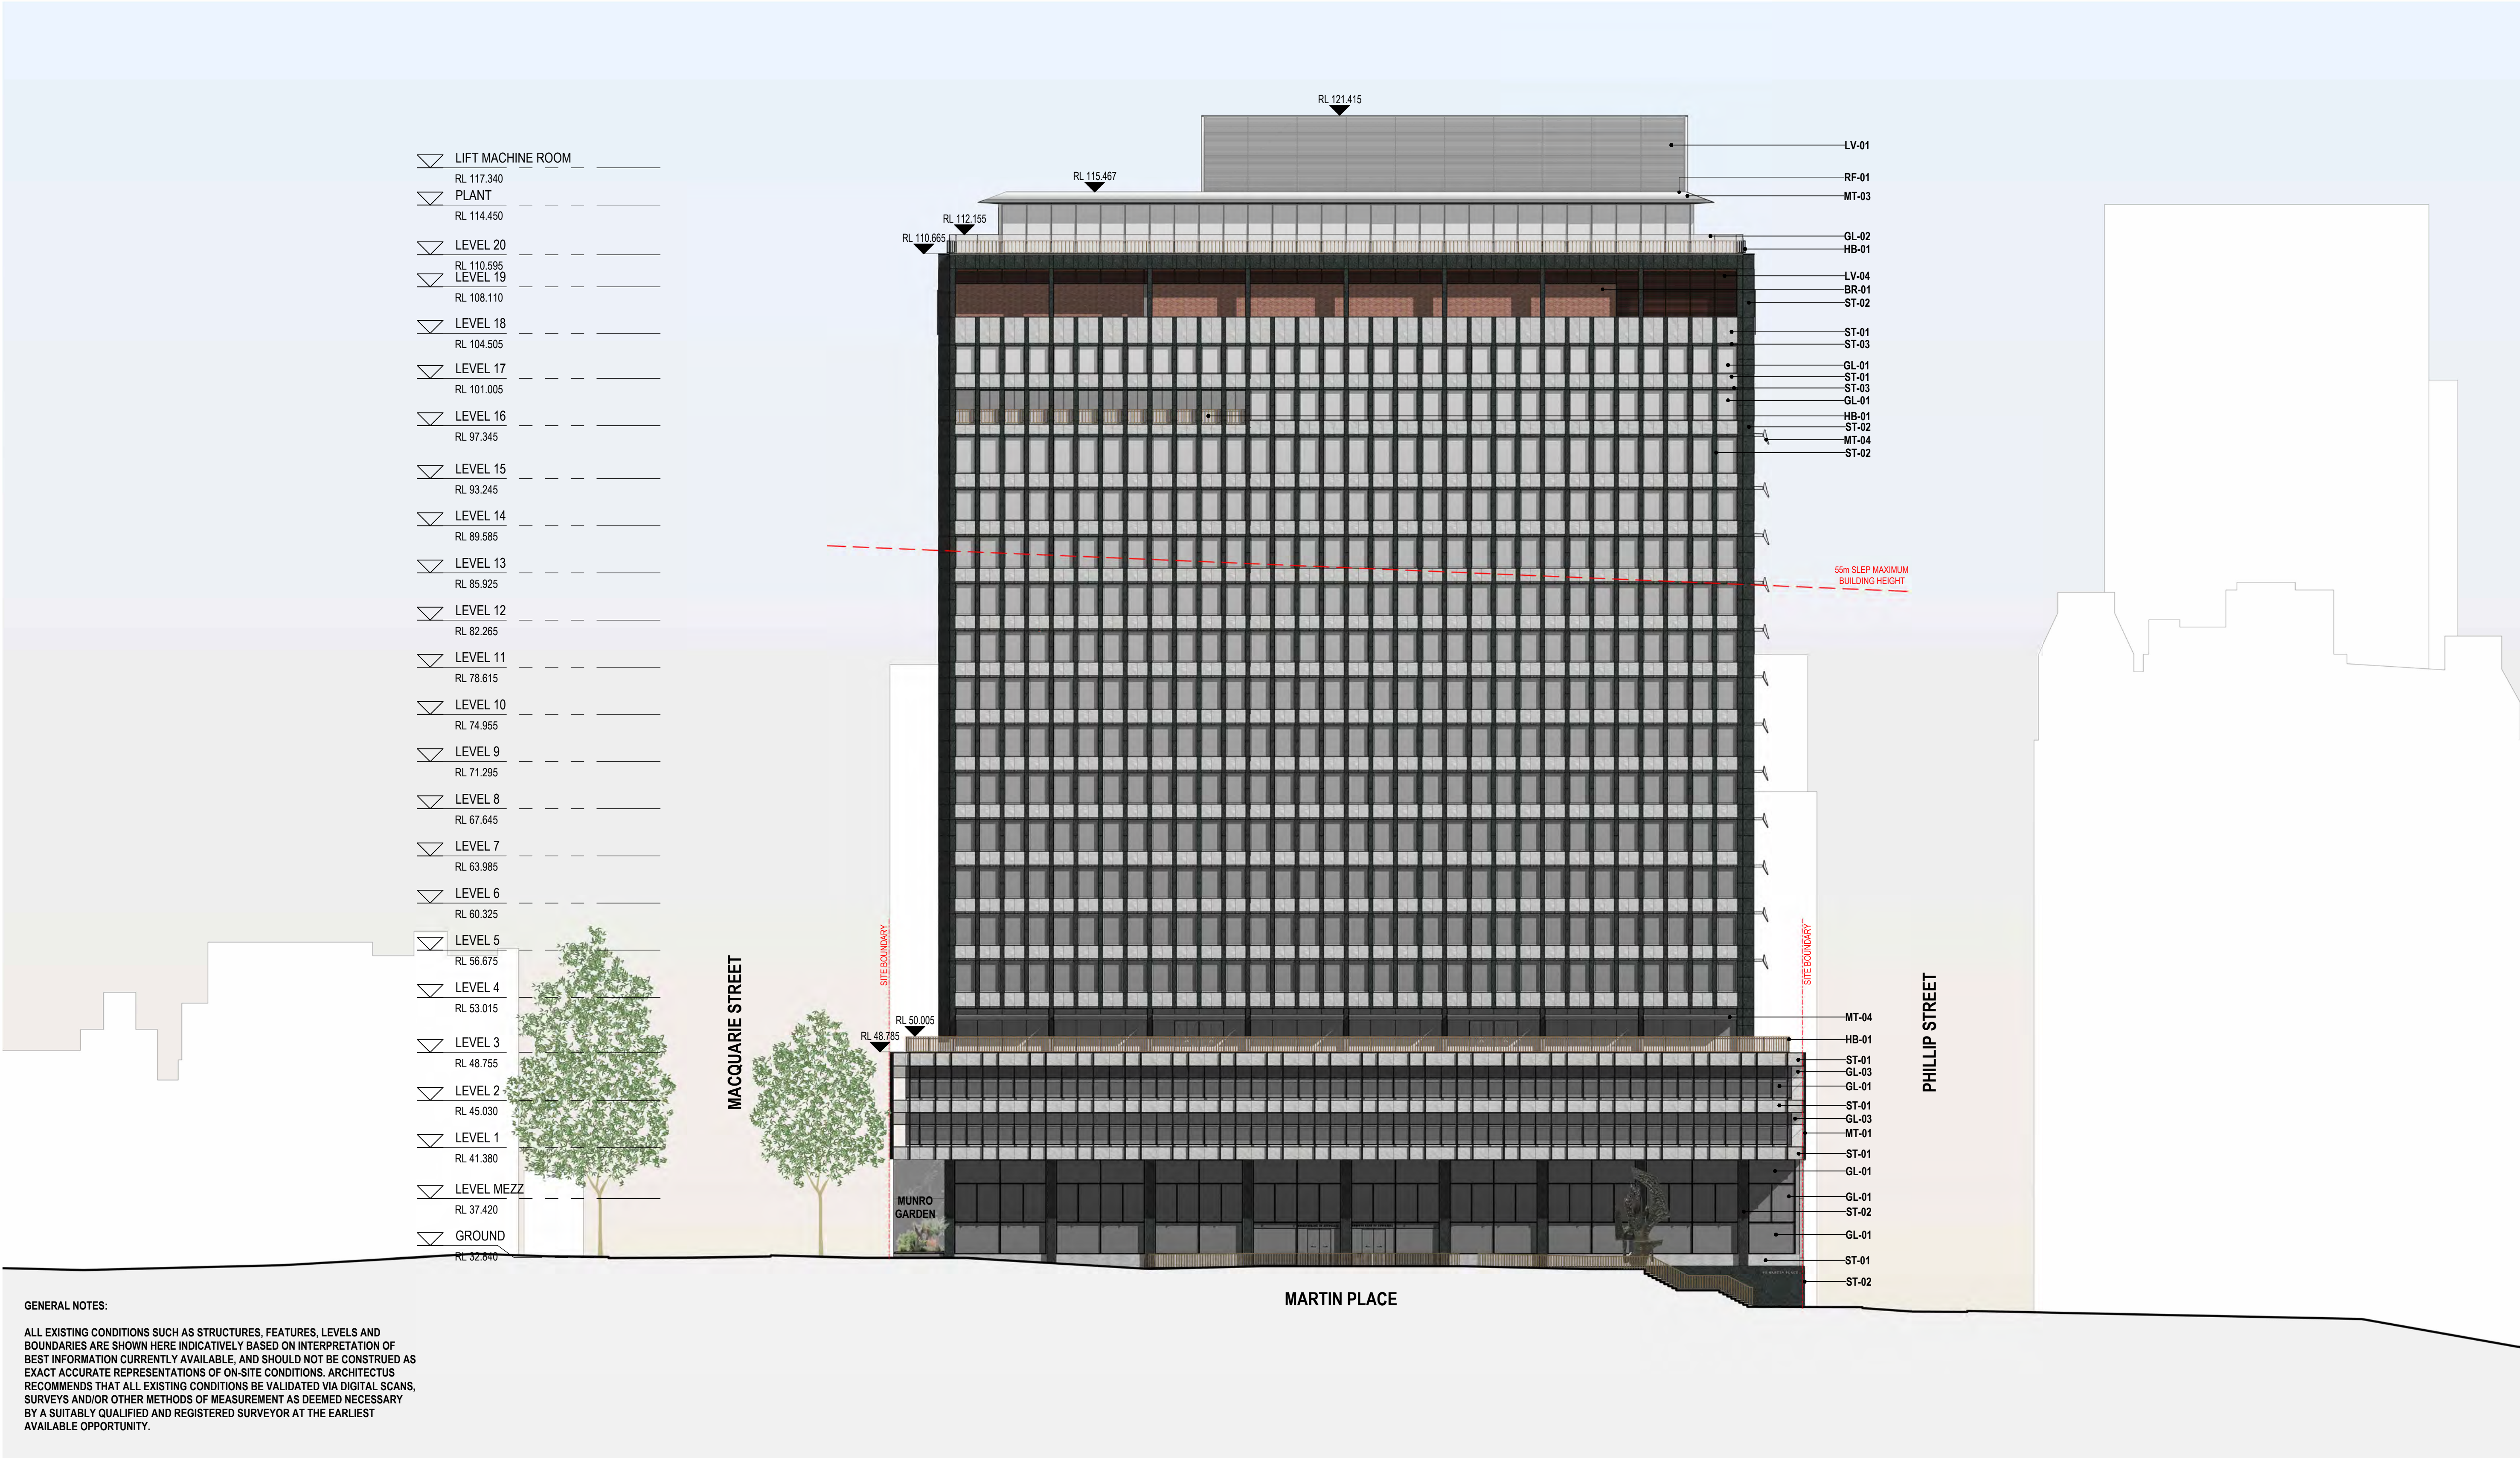

GENERAL NOTES:

ALL EXISTING CONDITIONS SUCH AS STRUCTURES, FEATURES, LEVELS AND BOUNDARIES ARE SHOWN HERE INDICATIVELY BASED ON INTERPRETATION OF BEST INFORMATION CURRENTLY AVAILABLE, AND SHOULD NOT BE CONSTRUED AS EXACT ACCURATE REPRESENTATIONS OF ON-SITE CONDITIONS. ARCHITECTUS RECOMMENDS THAT ALL EXISTING CONDITIONS BE VALIDATED VIA DIGITAL SCANS, SURVEYS AND/OR OTHER METHODS OF MEASUREMENT AS DEEMED NECESSARY BY A SUITABLY QUALIFIED AND REGISTERED SURVEYOR AT THE EARLIEST AVAILABLE OPPORTUNITY.

 

Do not scale drawings. Verify all dimensions on site

architectus™

Architectus Australia Pty Ltd is the owner of the copyright subsisting in these drawings, plans, designs and specifications. They must not be used, reproduced or copied, in whole or in part, nor may the information, ideas and concepts therein contained (which are confidential to Architectus Australia Pty Ltd) be disclosed to any person without the prior written consent of that company.

Registrations and Nominated Architects

ACT: Ray Brown 2528
NSW: Ray Brown 6359, Mark van den Enden 7593, Robert Ousey 10214, Lawrence Toaldo 10255
NT: Architectus Australia Pty Ltd AR750
QLD: Lawrence Toaldo 3117
SA: Architectus Australia 3426
TAS: Architectus Australia F109
VIC: Architectus Australia 51176
WA: Architectus Australia 3209, Ray Brown 2929

revision	purpose of issue	checked	date
A	Development Application Issue	ZT	07.11.25

MATERIALS LEGEND	
ST-01	Grey Stone Cladding
ST-02	Black Stone Cladding Polished
ST-03	Black Stone Cladding Honed
GL-01	Low Iron Glazing
GL-02	Glass Balustrade - L3, L16, L20 Terrace
GL-03	Glazed Sun Shading - Podium
MT-01	Powdercoat Black Aluminium - Podium Facade Vertical Fins
MT-02	Powdercoat Aluminium Balustrade Colour - Bronze to match Heritage balustrade
MT-03	Stainless Steel Cladding
MT-04	Natural Anodised Aluminium
MT-05	Aluminium Fin to match MT-03
RF-01	PV Integrated Roof Tile - L20 Pavillion
BR-01	Masonry L18-19 Plant Colour - to match existing brick
LV-01	Stainless Steel Horizontal Louvres
LV-02	Natural Anodised Aluminium Louvres
LV-03	Powdercoat Aluminium Louvres Colour - Black
LV-04	Powdercoat Aluminium Louvres Colour - to match BR-01
RF-01	PV Integrated Roof Tile
HB-01	Existing Heritage Balustrade

Adelaide
Brisbane
Canberra
Gold Coast
Melbourne
Newcastle
Perth
Sydney
Townsville

Gadigal Country
Level 17, 25 Martin Place
Sydney NSW 2000
T (61 2) 8262 8400
sydney@architectus.com.au
ABN 90 131 245 684

approved

ZT

scale

1:250 @A1

prepared

JD

project no

230658.00

project

65 MP

drawing

ELEVATIONS - NORTH

drawing no.

RBA-DRW-DA2-3003

revision

A

14/11/2025 10:15:07 AM

[illegible]

MATERIALS LEGEND					
ST-01	Grey Stone Cladding	MT-02	Powdercoat Aluminium Balustrade Colour - Bronze to match Heritage balustrade	LV-01	Stainless Steel Horizontal Louvres
ST-02	Black Stone Cladding Polished	MT-03	Stainless Steel Cladding	LV-02	Natural Anodised Aluminium Louvres
ST-03	Black Stone Cladding Honed	MT-04	Natural Anodised Aluminium	LV-03	Powdercoat Aluminium Louvres Colour - Black
GL-01	Low Iron Glazing	MT-05	Aluminium Fin to match MT-03	LV-04	Powdercoat Aluminium Louvres Colour - to match BR-01
GL-02	Glass Balustrade - L3, L16, L20 Terrace	RF-01	PV Integrated Roof Tile - L20 Pavilion	RF-01	PV Integrated Roof Tile
GL-03	Glazed Sun Shading - Podium	BR-01	Masonry L18-19 Plant Colour - to match existing brick	HB-01	Existing Heritage Balustrade
MT-01	Powdercoat Black Aluminium - Podium Facade Vertical Fins				

architectus™




Adelaide
Brisbane
Canberra
Gold Coast
Melbourne
Newcastle
Perth
Sydney
Townsville

Gadigal Country
Level 17, 55 Martin Place
Sydney NSW 2000
(T) 21 8252 8400
sydney@architectus.com.au

ABN 90 131 245 684

location	submission	scale	
prepared	checked	1 : 250	@A1
JD	ZT	Approver	

project		65 MP	
		65 MARTIN PLACE, SYDNEY, NSW, 2000	
drawing			
ELEVATIONS - SOUTH			
project no	doc type	drawing no.	revision
230658.00	DRW	DA2-3004	B
APPROVAL		13/02/2026 11:38:37 AM	
ID: RBA-DRW-DA2-3004			

 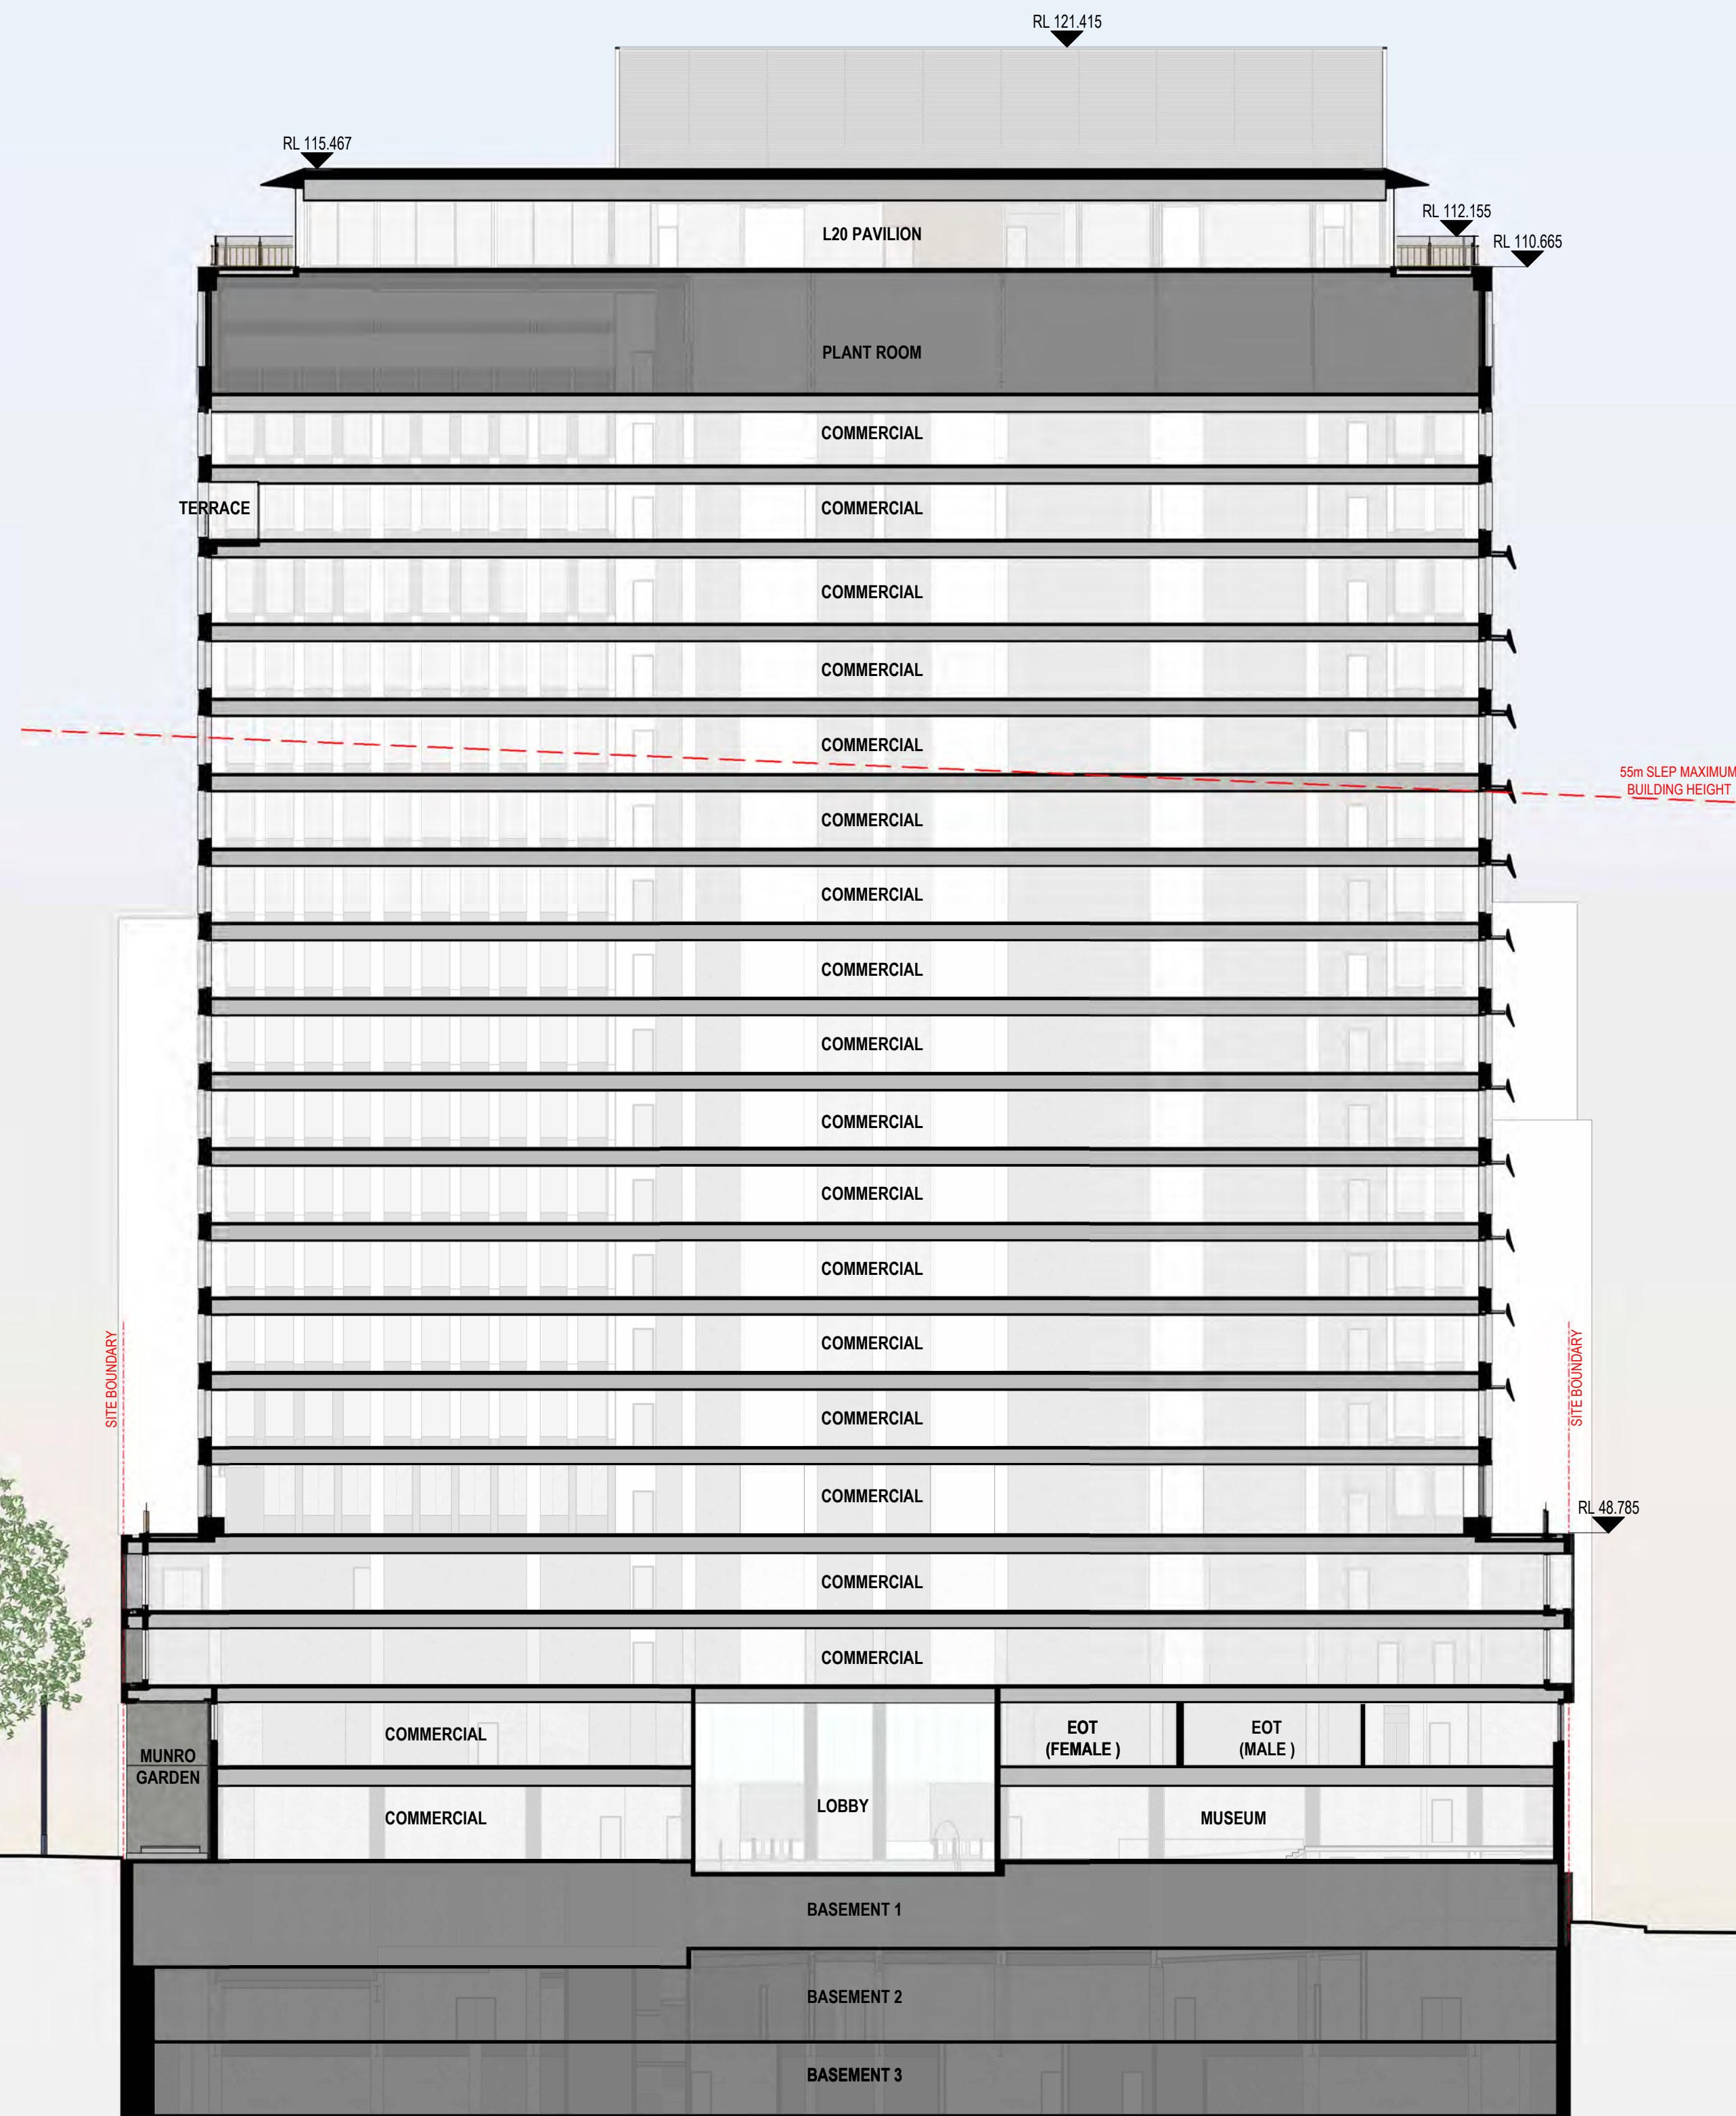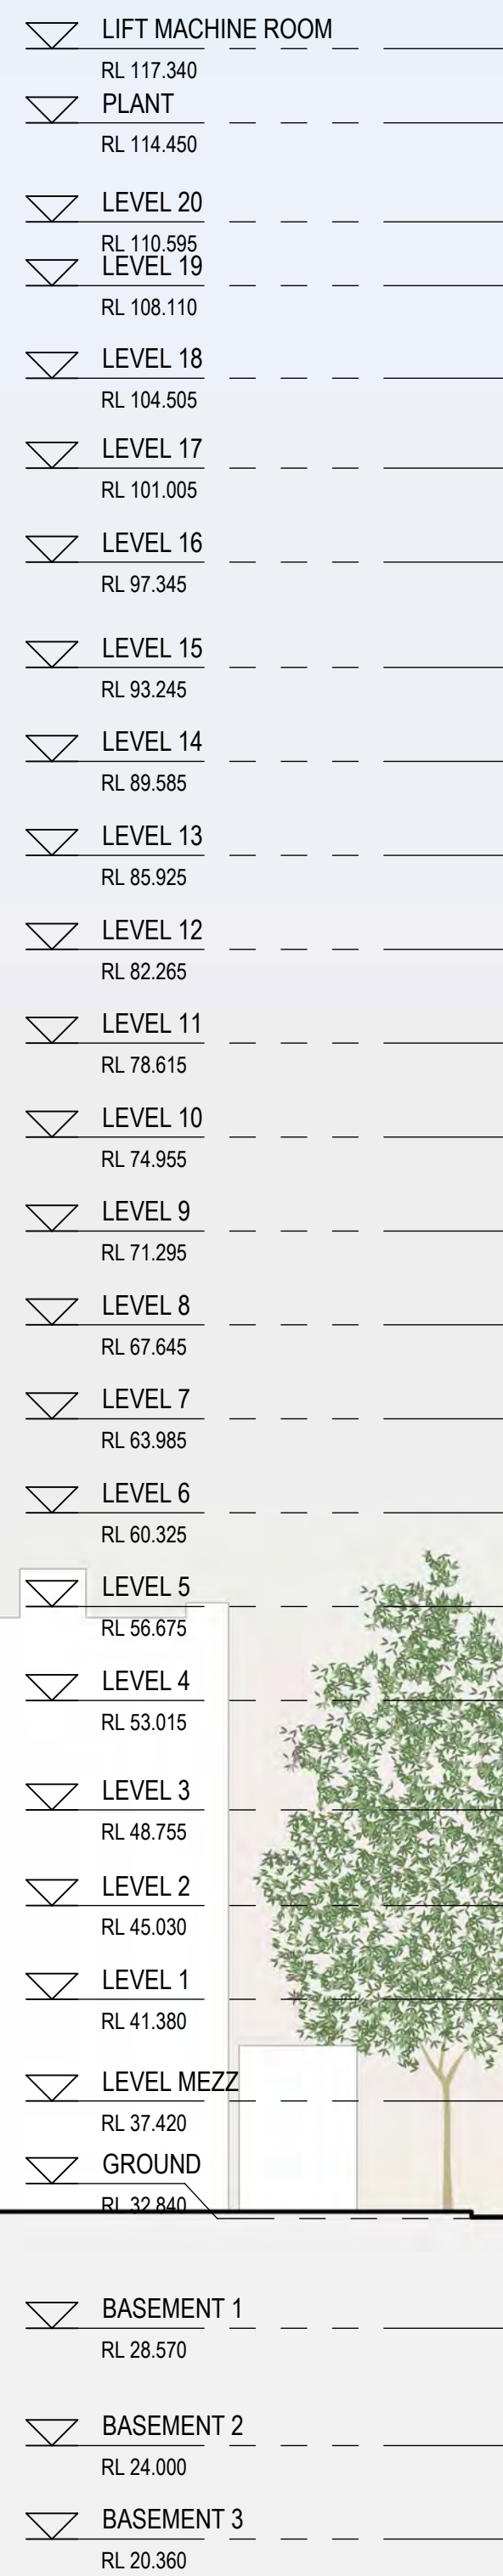

architectus

Architectus Australia Pty Ltd is the owner of the copyright subsisting in these drawings, plans, designs and specifications. They must not be used, reproduced or copied, in whole or in part, nor may the information, ideas and concepts therein contained (which are confidential to Architectus Australia Pty Ltd) be disclosed to any person without the prior written consent of that company.

Registrations and Nominated Architects
 ACT: Ray Brown 2528
 NSW: Ray Brown 6359, Mark van den Enden 7593,
 Robert Ousey 10214, Lawrence Toaldo 10255
 NT: Architectus Australia Pty Ltd AR750
 QLD: Lawrence Toaldo 3117
 SA: Architectus Australia 3426
 TAS: Architectus Australia F109
 VIC: Architectus Australia 51176
 WA: Architectus Australia 3209, Ray Brown 2929

[illegible]

GENERAL NOTES:

ALL EXISTING CONDITIONS SUCH AS STRUCTURES, FEATURES, LEVELS AND BOUNDARIES ARE SHOWN HERE INDICATIVELY BASED ON INTERPRETATION OF BEST INFORMATION CURRENTLY AVAILABLE, AND SHOULD NOT BE CONSTRUED AS EXACT ACCURATE REPRESENTATIONS OF ON-SITE CONDITIONS. ARCHITECTURE RECOMMENDS THAT ALL EXISTING CONDITIONS BE VALIDATED VIA DIGITAL SCANS, SURVEYS AND/OR OTHER METHODS OF MEASUREMENT AS DEEMED NECESSARY BY A SUITABLY QUALIFIED AND REGISTERED SURVEYOR AT THE EARLIEST AVAILABLE OPPORTUNITY.

architectus™

Adelaide
Brisbane
Canberra
Gold Coast
Melbourne
Newcastle

Gadigal Country
Level 17, 25 Martin Place
Sydney NSW 2000
T (61 2) 8252 8400
sydney@architectus.com.au

Perth
Sydney
Townsville

ABN 90 131 245 684

approved scale

ZT 1:250 @ Δ

prepared	JD	project no	230658.0
----------	----	------------	----------

project


drawing

EAST-WEST SECTION








drawing no. _____ revision _____

RBA-DRW-DA2-3301 A

14/11/2025 2:14:41 PM

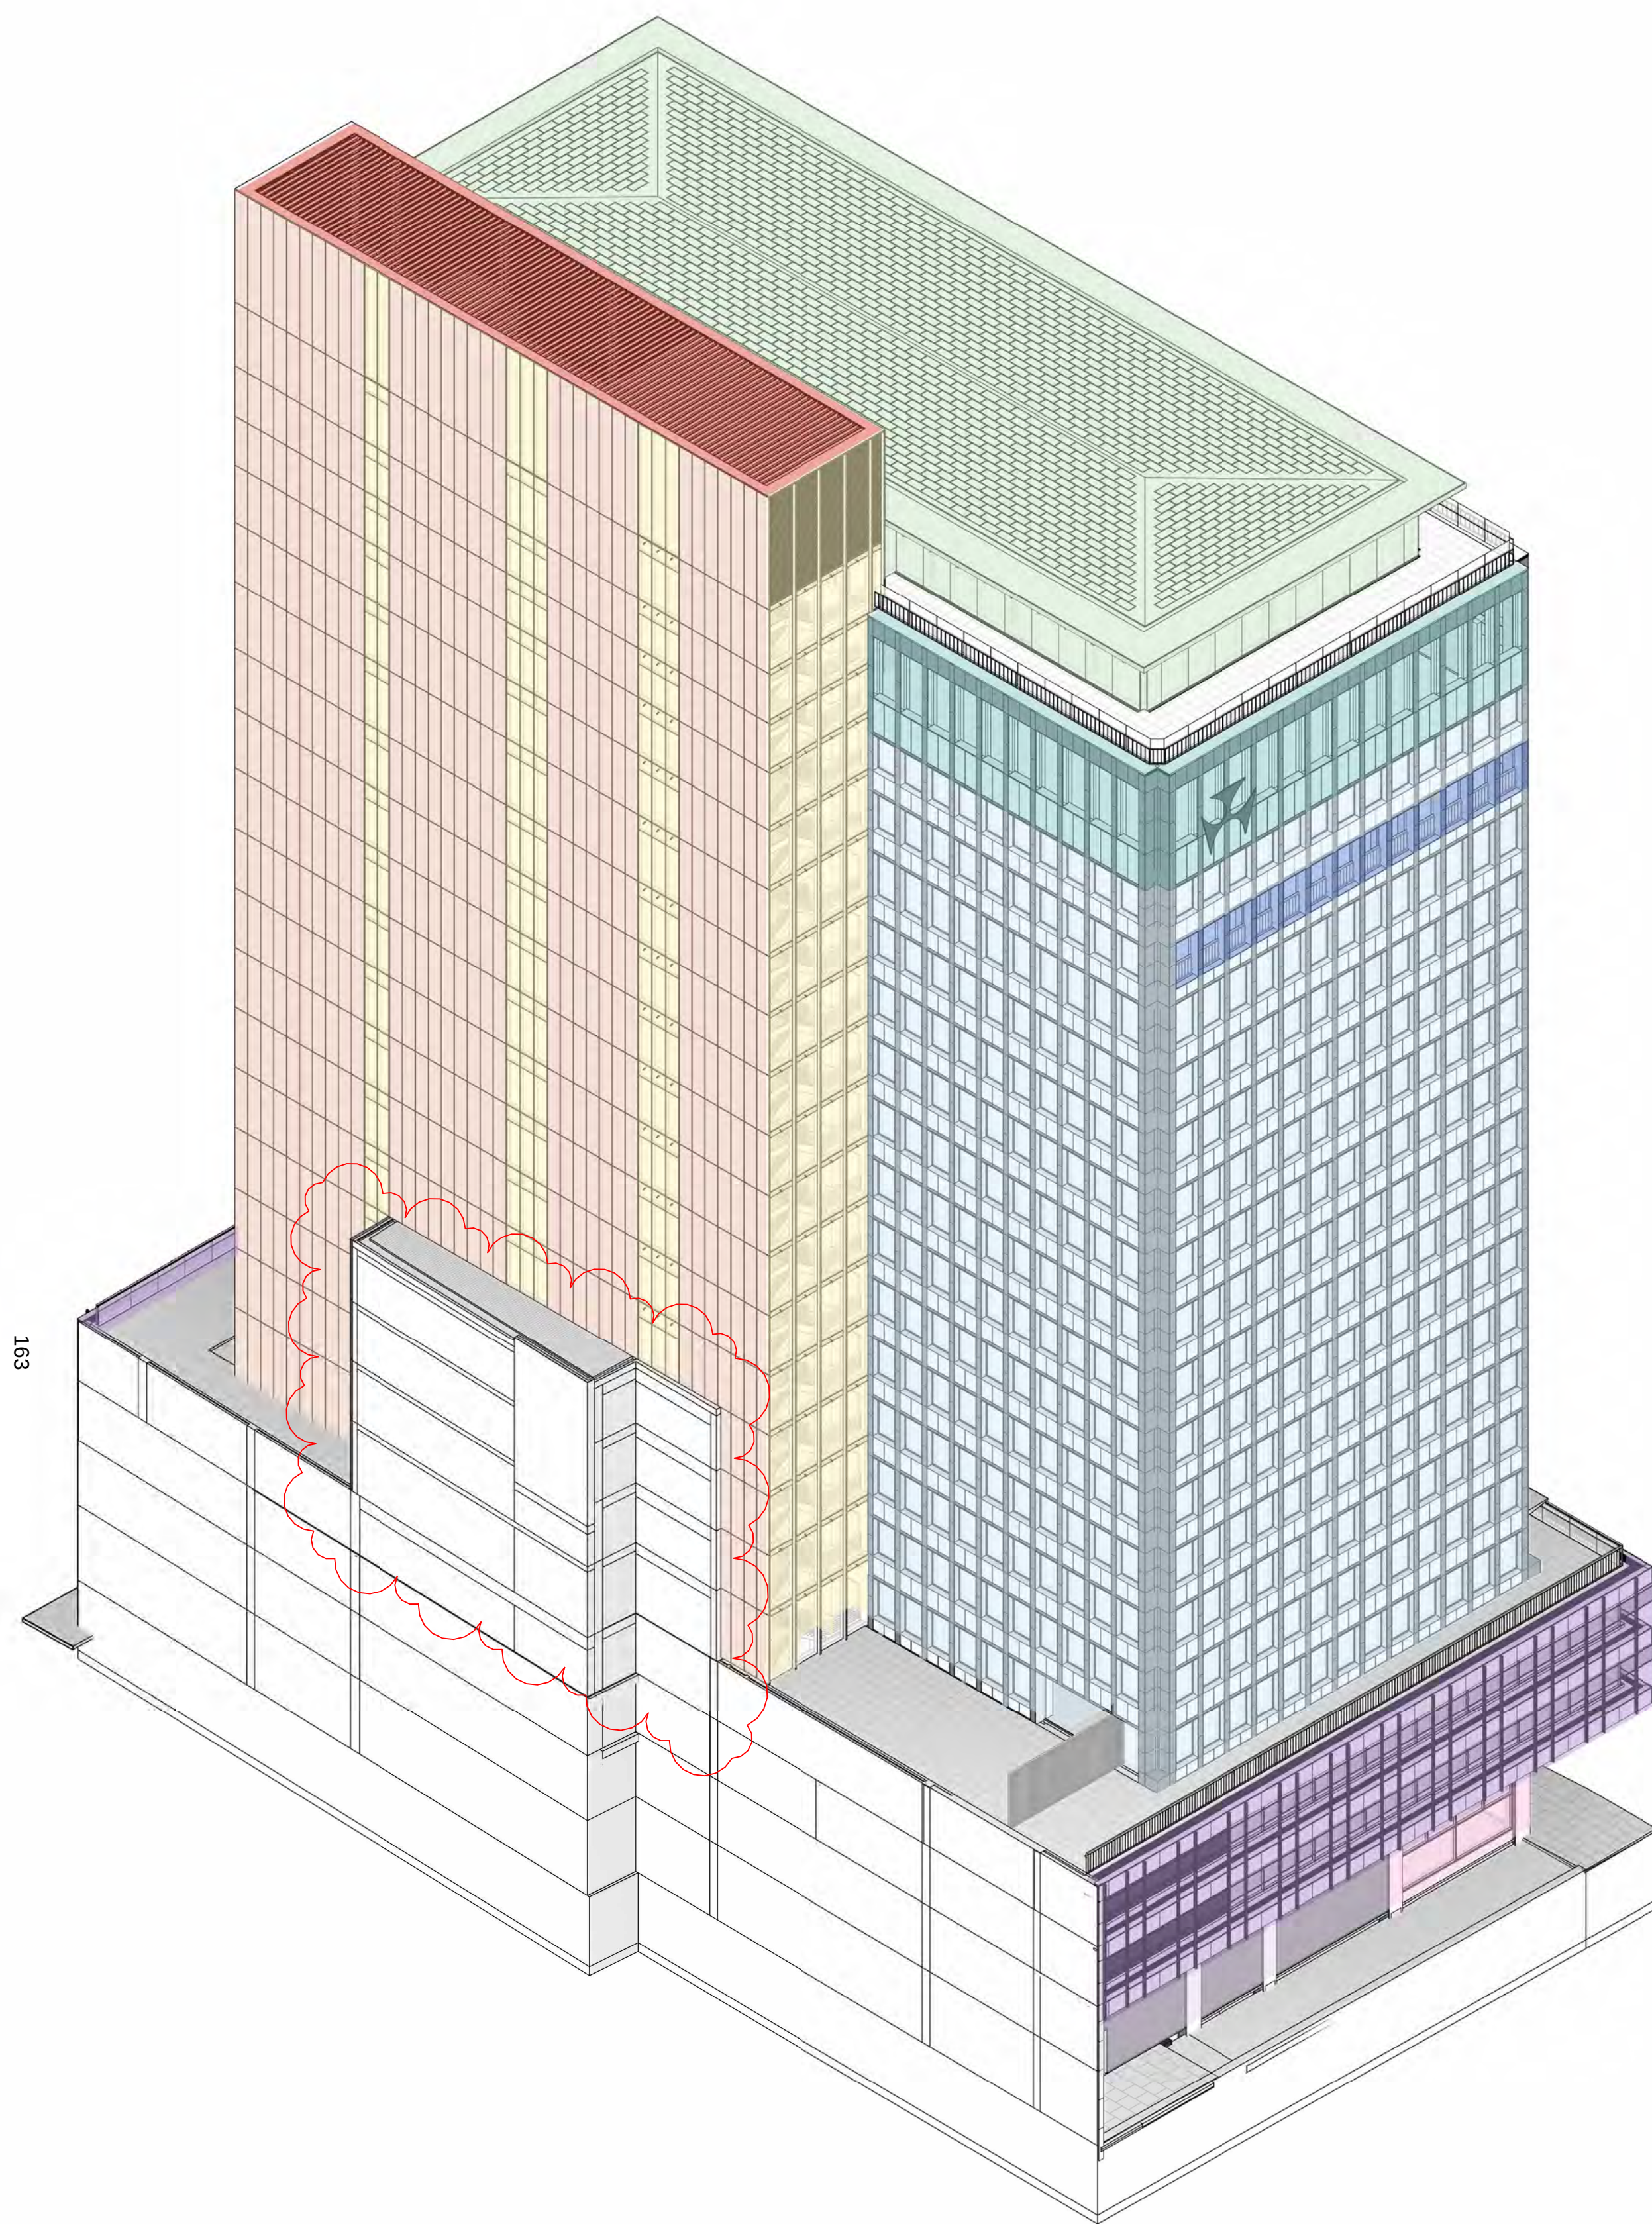

project		85 MP	
65 MARTIN PLACE, SYDNEY, NSW, 2000			
drawing			
FACADE DETAILS - GENERAL FACADE TYPES			
project no	doc type	drawing no.	revision
230658.00	DRW	DA2-4100	B
ID: RBA-DRW-DA2-4100			13/02/2026 9:41:38 AM

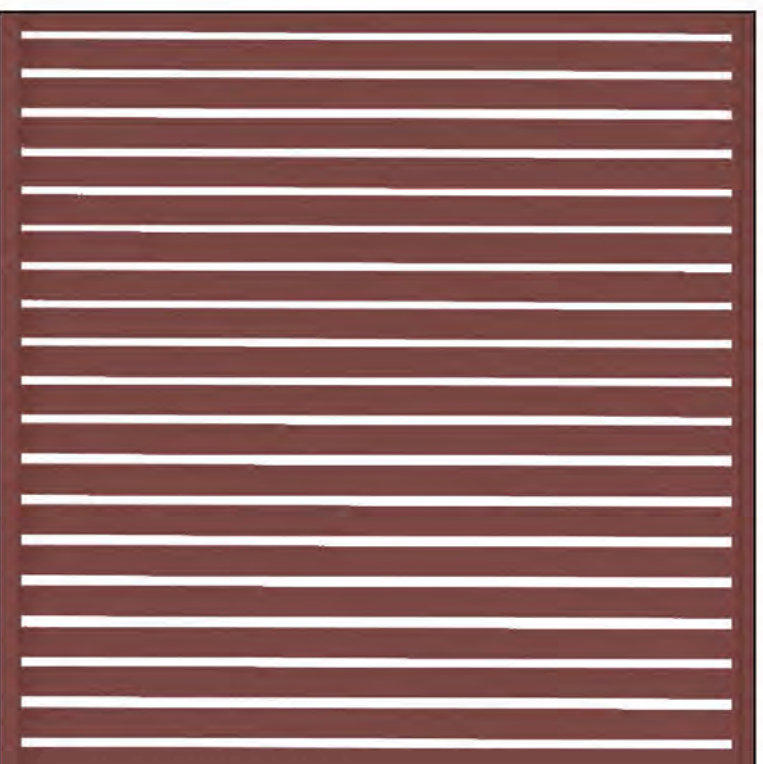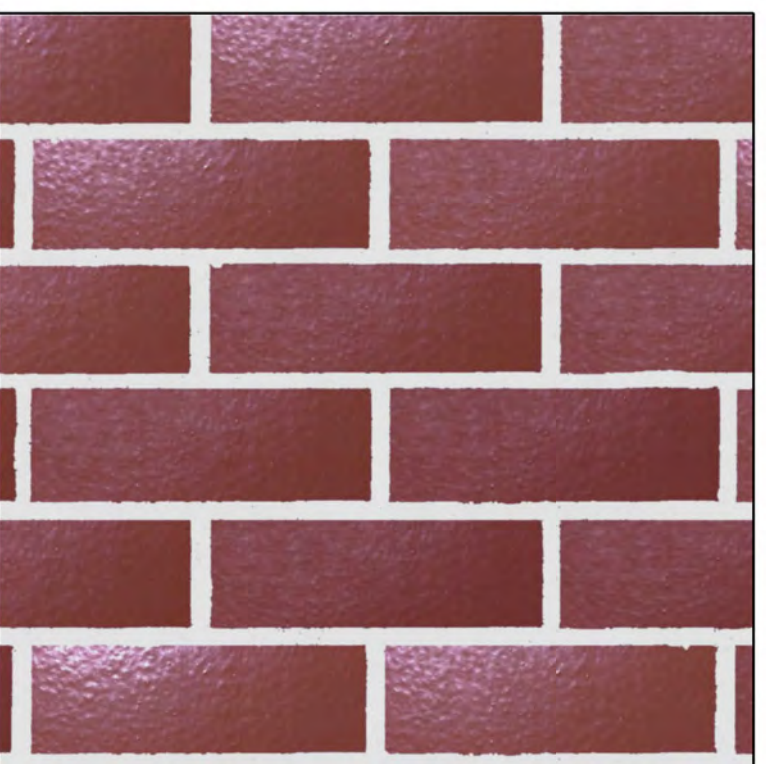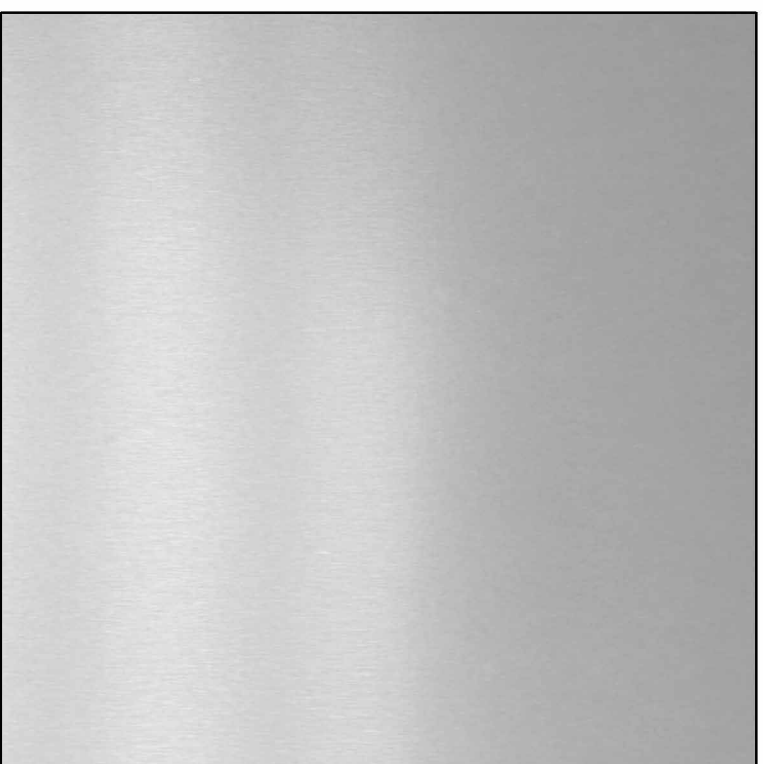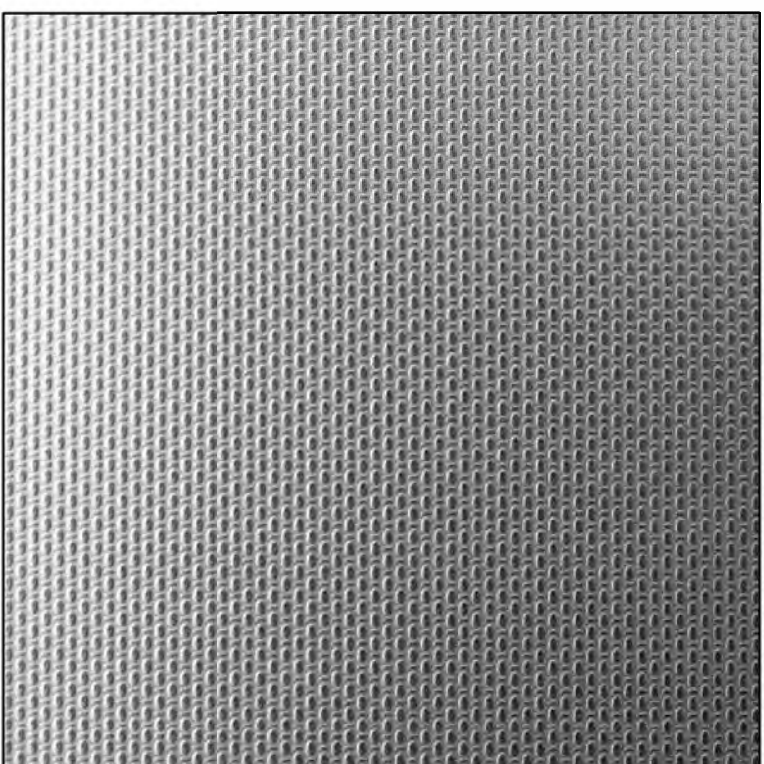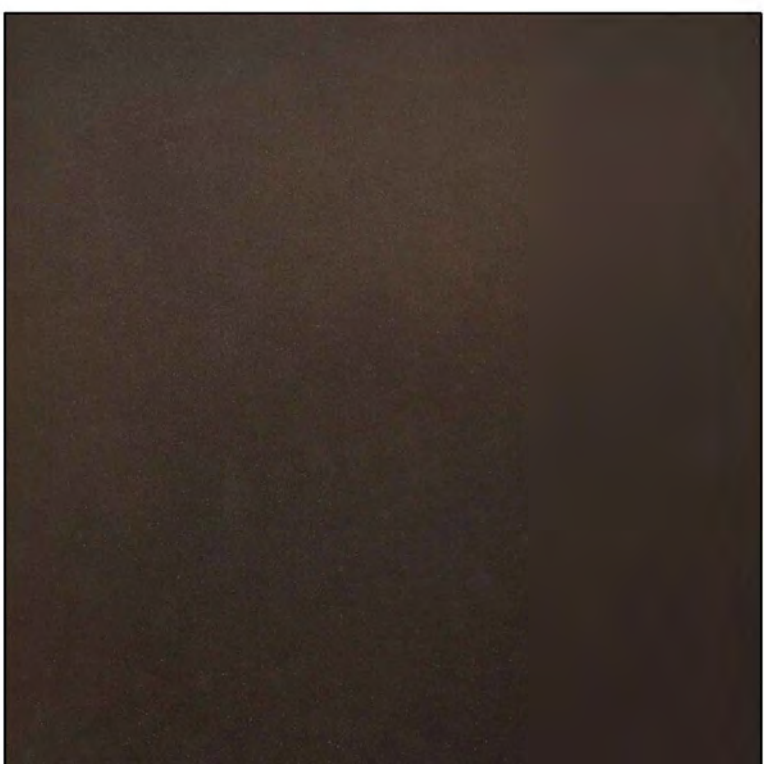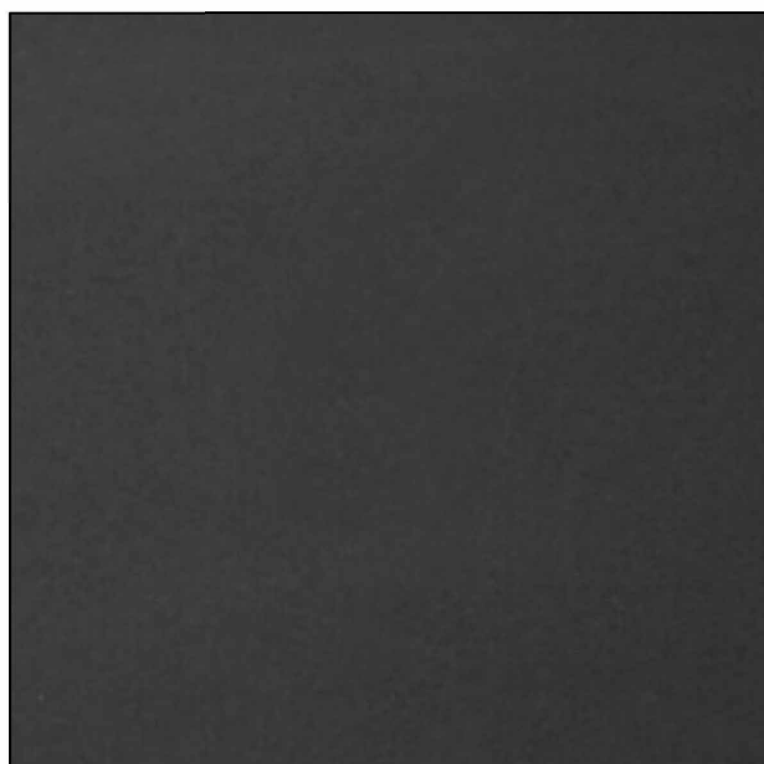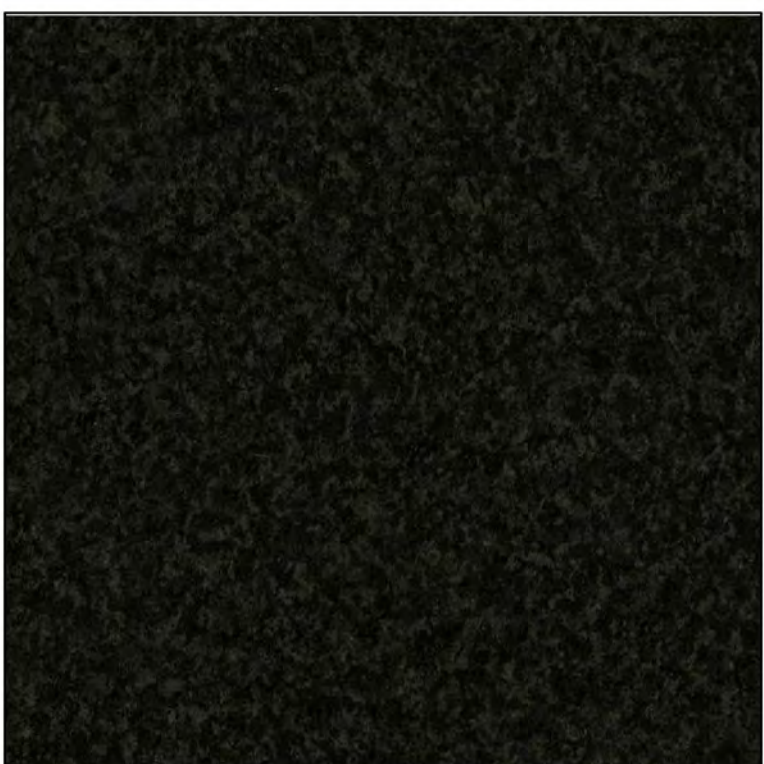[illegible]

MATERIALS LEGEND			
ST-01	Grey Stone Cladding	MT-02	Powdercoat Aluminium Balustrade Colour - Bronze to match Heritage balustrade
ST-02	Black Stone Cladding Polished	MT-03	Stainless Steel Cladding
ST-03	Black Stone Cladding Honed	MT-04	Natural Anodised Aluminium
GL-01	Low Iron Glazing	MT-05	Aluminium Fin to match MT-03
GL-02	Glass Balustrade - L3, L16, L20 Terrace	RF-01	PV Integrated Roof Tile - L20 Pavillion
GL-03	Glazed Sun Shading - Podium	BR-01	Masonry L18-19 Plant Colour - to match existing brick
MT-01	Powdercoat Black Aluminium - Podium Facade Vertical Fins		
		LV-01	Stainless Steel Horizontal Louvres
		LV-02	Natural Anodised Aluminium Louvres
		LV-03	Powdercoat Aluminium Louvres Colour - Black
		LV-04	Powdercoat Aluminium Louvres Colour - to match BR-01
		RF-01	PV Integrated Roof Tile
		HB-01	Existing Heritage Balustrade

0 1 2 3 5 m

Do not scale drawings. Verify all dimensions on site

[illegible]

MATERIALS LEGEND					
ST-01	Grey Stone Cladding	MT-02	Powdercoat Aluminium Balustrade Colour - Bronze to match Heritage balustrade	LV-01	Stainless Steel Horizontal Louvres
ST-02	Black Stone Cladding Polished	MT-03	Stainless Steel Cladding	LV-02	Natural Anodised Aluminium Louvres
ST-03	Black Stone Cladding Honed	MT-04	Natural Anodised Aluminium	LV-03	Powdercoat Aluminium Louvres Colour - Black
GL-01	Low Iron Glazing	MT-05	Aluminium Fin to match MT-03	LV-04	Powdercoat Aluminium Louvres Colour - to match BR-01
GL-02	Glass Balustrade - L3, L16, L20 Terrace	RF-01	PV Integrated Roof Tile - L20 Pavillion	RF-01	PV Integrated Roof Tile
GL-03	Glazed Sun Shading - Podium	BR-01	Masonry L18-19 Plant Colour - to match existing brick	HB-01	Existing Heritage Balustrade
MT-01	Powdercoat Black Aluminium - Podium Facade Vertical Fins				

architectus™

Adelaide
Brisbane
Canberra
Gold Coast
Melbourne
Newcastle
Perth
Sydney
Townsville

Gadgal Country
Level 17, 25 Martin Place
Sydney NSW 2000
T 01 2 832 8400
sydney@architectus.com.au

ABN 90 131 245 684

approved	scale
prepared	project no
CH	230658.00
ZT	1:100 @A1

project

65 MP

drawing

DETAILED ELEVATION -
MACQUARIE STREET

drawing no. revision

RBA-DRW-DA2-4102 **A**

14/11/2025 1:47:20 PM

0 1 2 3 4 5 m

Do not scale drawings. Verify all dimensions on site.

architectus®

Architectus Australia Pty Ltd is the owner of these drawings, plans, designs and specifications, reproduced or copied, in whole or in part, ideas and concepts then contained (without the prior written consent of that company).

Registrations and Nominated Architects
ACT: Ray Brown 2528
NSW: Ray Brown 6359, Mark van den Ende
Robert Dussay 10214, Lawrence Towse 1029
NT: Architectus Australia Pty Ltd AR750
QLD: Lawrence Towse 3117
SA: Architectus Australia 3426
TAS: Architectus Australia 109
VIC: Architectus Australia 51176
WA: Architectus Australia 3299, Ray Brown 21

[illegible]

MATERIALS LEGEND			
ST-01	Grey Stone Cladding	MT-02	Powdercoat Aluminium Balustrade Colour - Bronze to match Heritage balustrade
ST-02	Black Stone Cladding Polished	MT-03	Stainless Steel Cladding
ST-03	Black Stone Cladding Honed	MT-04	Natural Anodised Aluminium
GL-01	Low Iron Glazing	MT-05	Aluminium Fin to match MT-03
GL-02	Glass Balustrade - L3, L16, L20 Terrace	RF-01	PV Integrated Roof Tile - L20 Pavillion
GL-03	Glazed Sun Shading - Podium	BR-01	Masonry L18-19 Plant Colour - to match existing brick
MT-01	Powdercoat Black Aluminium - Podium Facade Vertical Fins	LV-01	Stainless Steel Horizontal Louvres
		LV-02	Natural Anodised Aluminium Louvres
		LV-03	Powdercoat Aluminium Louvres Colour - Black
		LV-04	Powdercoat Aluminium Louvres Colour - to match BR-01
		RF-01	PV Integrated Roof Tile
		HB-01	Existing Heritage Balustrade

architectus™

Adelaide
Brisbane
Carlisle
Gold Coast
Melbourne
Newcastle
Perth
Sydney
Townsville

Geisling Country
Level 17, 25 Martin Place
Sydney NSW 2000
T 61 2 9222 8400
sydney@architectus.com.au

ABN 90 131 245 684

approved	scale
prepared	CH project no
	1:100 @A1
	230658.00

project		65 MP	
drawing			
DETAILED ELEVATION - PHILLIP STREET			
drawing no.		revision	
RBA-DRW-DA2-4103		A	



1 PROPOSED MARTIN PLACE GROUND FLOOR ELEVATION
SCALE: 1 : 100

0 1 2 3 5 m
Do not scale drawings. Verify all dimensions on site

architectus™
Architectus Australia Pty Ltd is the owner of the copyright subsisting in these drawings, plans, designs and specifications. They must not be used, reproduced or copied, in whole or in part, nor may the information, ideas and concepts therein contained (which are confidential to Architectus Australia Pty Ltd) be disclosed to any person without the prior written consent of that company.
Registrations and Nominated Architects
ACT: Ray Brown 2528
NSW: Ray Brown 6359, Mark van den Enden 7593, Robert Ousey 10214, Lawrence Toaldo 10255
NT: Architectus Australia Pty Ltd AR750
QLD: Lawrence Toaldo 3117
SA: Architectus Australia 3426
TAS: Architectus Australia F109
VIC: Architectus Australia 51176
WA: Architectus Australia 3209, Ray Brown 2929

revision	purpose of issue	checked	date
A	Development Application Issue	ZT	07.11.25

MATERIALS LEGEND			
ST-01	Grey Stone Cladding	MT-02	Powdercoat Aluminium Balustrade Colour - Bronze to match Heritage balustrade
ST-02	Black Stone Cladding Polished	MT-03	Stainless Steel Cladding
ST-03	Black Stone Cladding Honed	MT-04	Natural Anodised Aluminium
GL-01	Low Iron Glazing	MT-05	Aluminium Fin to match MT-03
GL-02	Glass Balustrade - L3, L16, L20 Terrace	RF-01	PV Integrated Roof Tile - L20 Pavillion
GL-03	Glazed Sun Shading - Podium	BR-01	Masonry L18-19 Plant Colour - to match existing brick
MT-01	Powdercoat Black Aluminium - Podium Facade Vertical Fins		
		LV-01	Stainless Steel Horizontal Louvres
		LV-02	Natural Anodised Aluminium Louvres
		LV-03	Powdercoat Aluminium Louvres Colour - Black
		LV-04	Powdercoat Aluminium Louvres Colour - to match BR-01
		RF-01	PV Integrated Roof Tile
		HB-01	Existing Heritage Balustrade

Adelaide
Brisbane
Canberra
Gold Coast
Melbourne
Newcastle
Perth
Sydney
Townsville

architectus™

Gadigal Country
Level 17, 25 Martin Place
Sydney NSW 2000
T (61 2) 8252 8400
sydney@architectus.com.au
ABN 90 131 245 684

approved

prepared

ZT

CH

scale

project no

1:100 @A1

230658.00


project65 MP

drawing

DETAILED ELEVATION - MARTIN PLACE

drawing no.14/11/2025 9:32:30 AMrevision

RBA-DRW-DA2-4104A

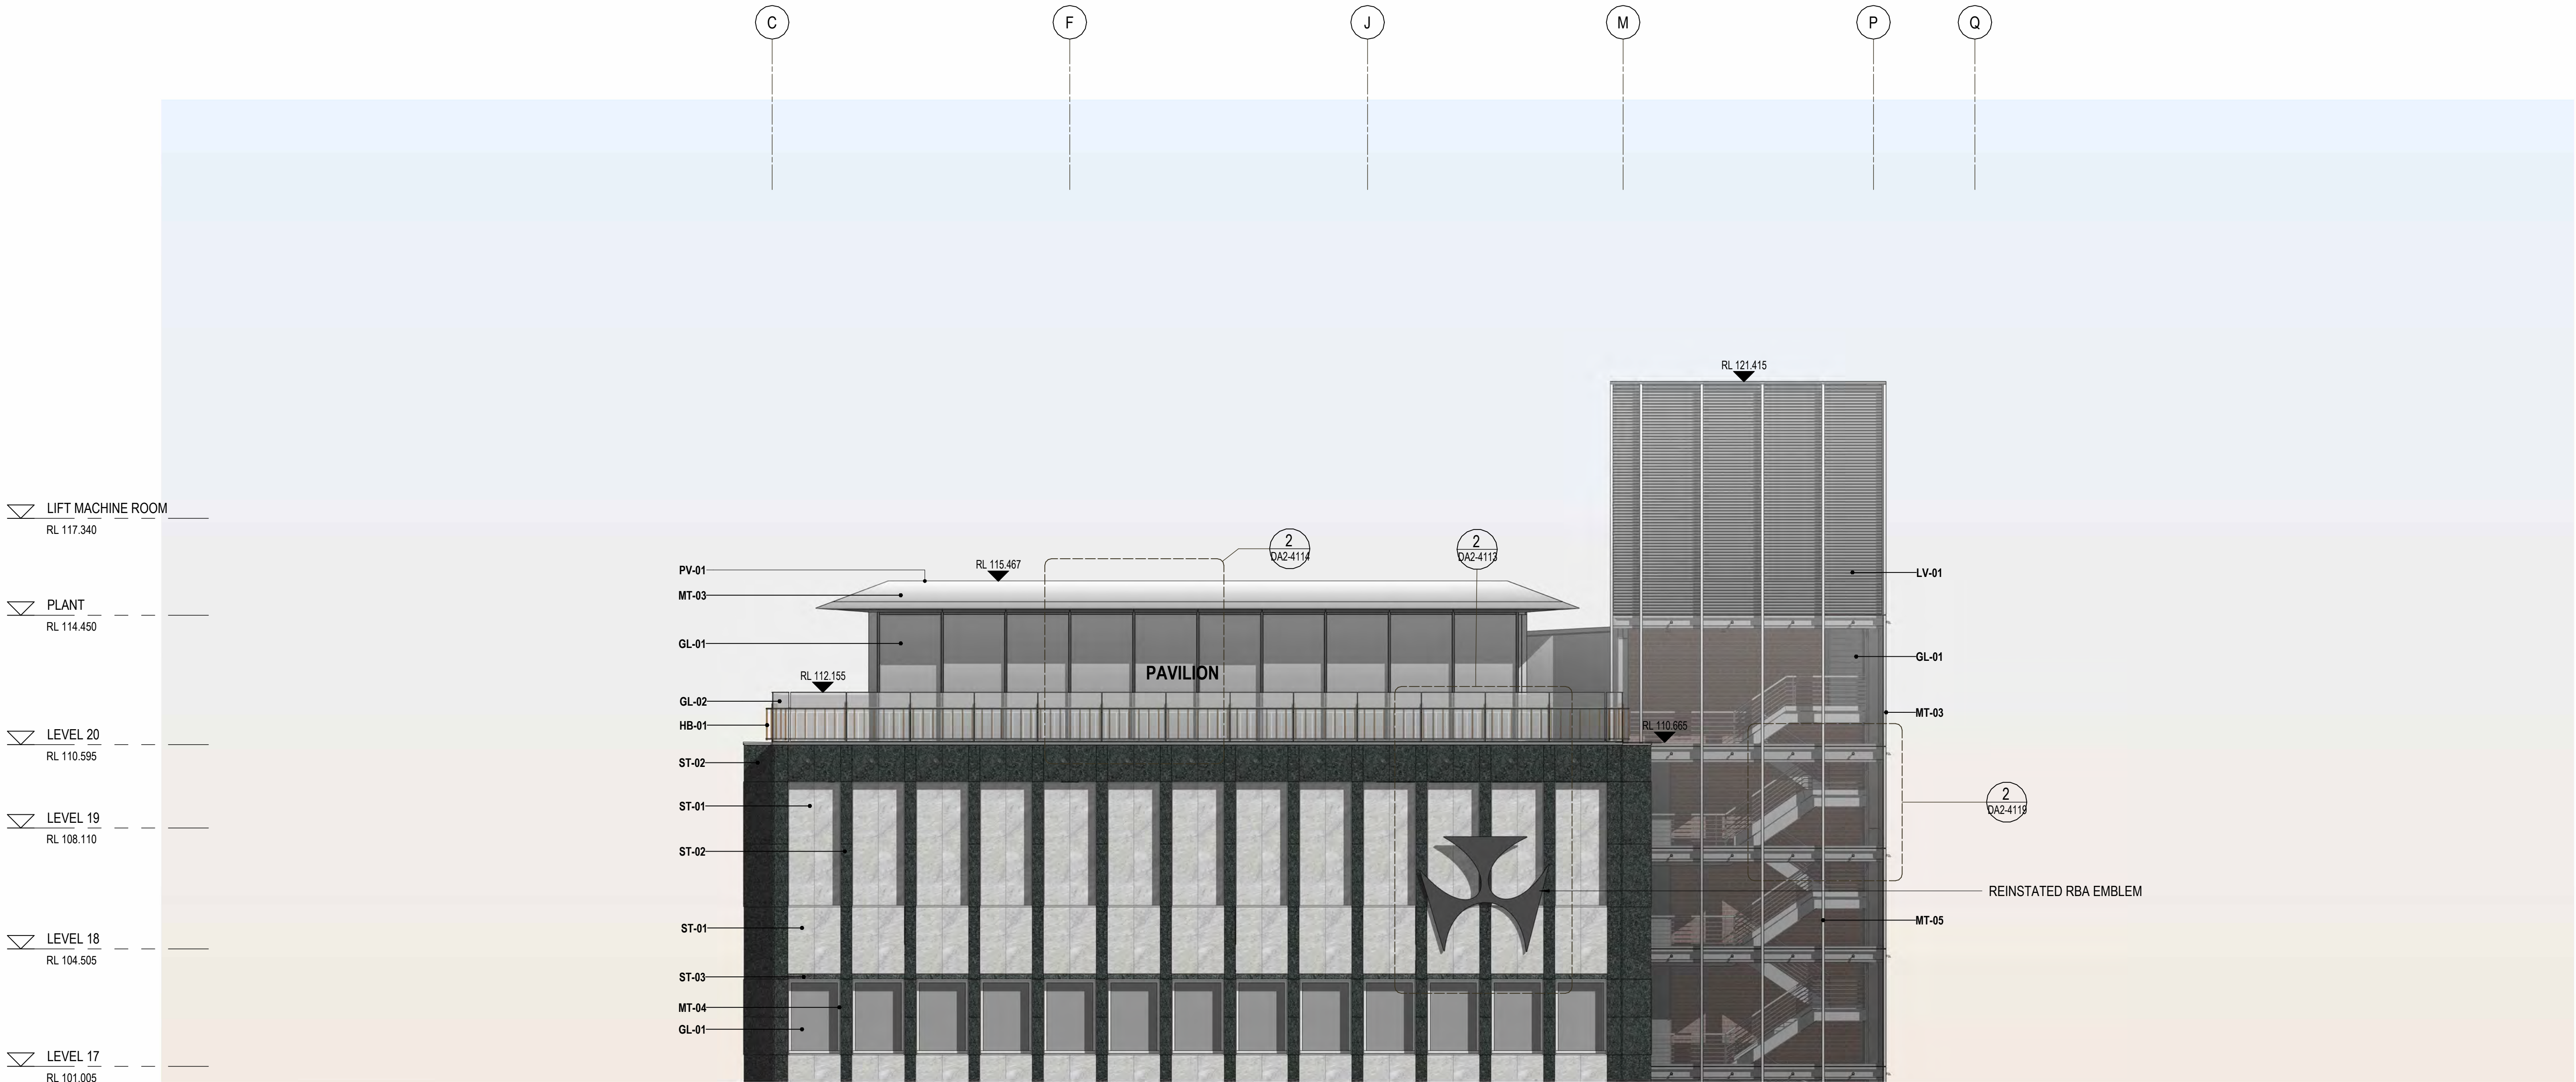

1 PROPOSED LEVEL 20 WEST ELEVATION
SCALE: 1 : 100

0 1 2 3 5
m
Do not scale drawings. Verify all dimensions on site

architectus™
Architectus Australia Pty Ltd is the owner of the copyright subsisting in these drawings, plans, designs and specifications. They must not be used, reproduced or copied, in whole or in part, nor may the information, ideas and concepts therein contained (which are confidential to Architectus Australia Pty Ltd) be disclosed to any person without the prior written consent of that company.
Registrations and Nominated Architects
ACT: Ray Brown 2528
NSW: Ray Brown 6359, Mark van den Enden 7593,
Robert Ousey 10214, Lawrence Toaldo 10255
NT: Architectus Australia Pty Ltd AR750
QLD: Lawrence Toaldo 3117
SA: Architectus Australia 3426
TAS: Architectus Australia F109
VIC: Architectus Australia 51176
WA: Architectus Australia 3209, Ray Brown 2929

revision	purpose of issue	checked	date
A	Development Application Issue	ZT	07.11.25

MATERIALS LEGEND			
ST-01	Grey Stone Cladding	MT-02	Powdercoat Aluminium Balustrade Colour - Bronze to match Heritage balustrade
ST-02	Black Stone Cladding Polished	MT-03	Stainless Steel Cladding
ST-03	Black Stone Cladding Honed	MT-04	Natural Anodised Aluminium
GL-01	Low Iron Glazing	MT-05	Aluminium Fin to match MT-03
GL-02	Glass Balustrade - L3, L16, L20 Terrace	RF-01	PV Integrated Roof Tile - L20 Pavillion
GL-03	Glazed Sun Shading - Podium	BR-01	Masonry L18-19 Plant Colour - to match existing brick
MT-01	Powdercoat Black Aluminium - Podium Facade Vertical Fins		
		LV-01	Stainless Steel Horizontal Louvres
		LV-02	Natural Anodised Aluminium Louvres
		LV-03	Powdercoat Aluminium Louvres Colour - Black
		LV-04	Powdercoat Aluminium Louvres Colour - to match BR-01
		RF-01	PV Integrated Roof Tile
		HB-01	Existing Heritage Balustrade

Adelaide
Brisbane
Canberra
Gold Coast
Melbourne
Newcastle
Perth
Sydney
Townsville

architectus™

Gadigal Country
Level 17, 25 Martin Place
Sydney NSW 2000
T (61 2) 8252 8400
sydney@architectus.com.au
ABN 90 131 245 684

approved

scale

1:100 @A1

prepared

CH

project no

230658.00

project

65 MP

drawing

DETAILED ELEVATION - LEVEL 20 PAVILION WEST

drawing no.


RBA-DRW-DA2-4105

revision

A

14/11/2025 1:50:35 PM

project	65 MP
drawing no.	
DETAILED ELEVATION - LEVEL 20 PAVILION EAST	
drawing no.	revision
RBA-DRW-DA2-4106	A

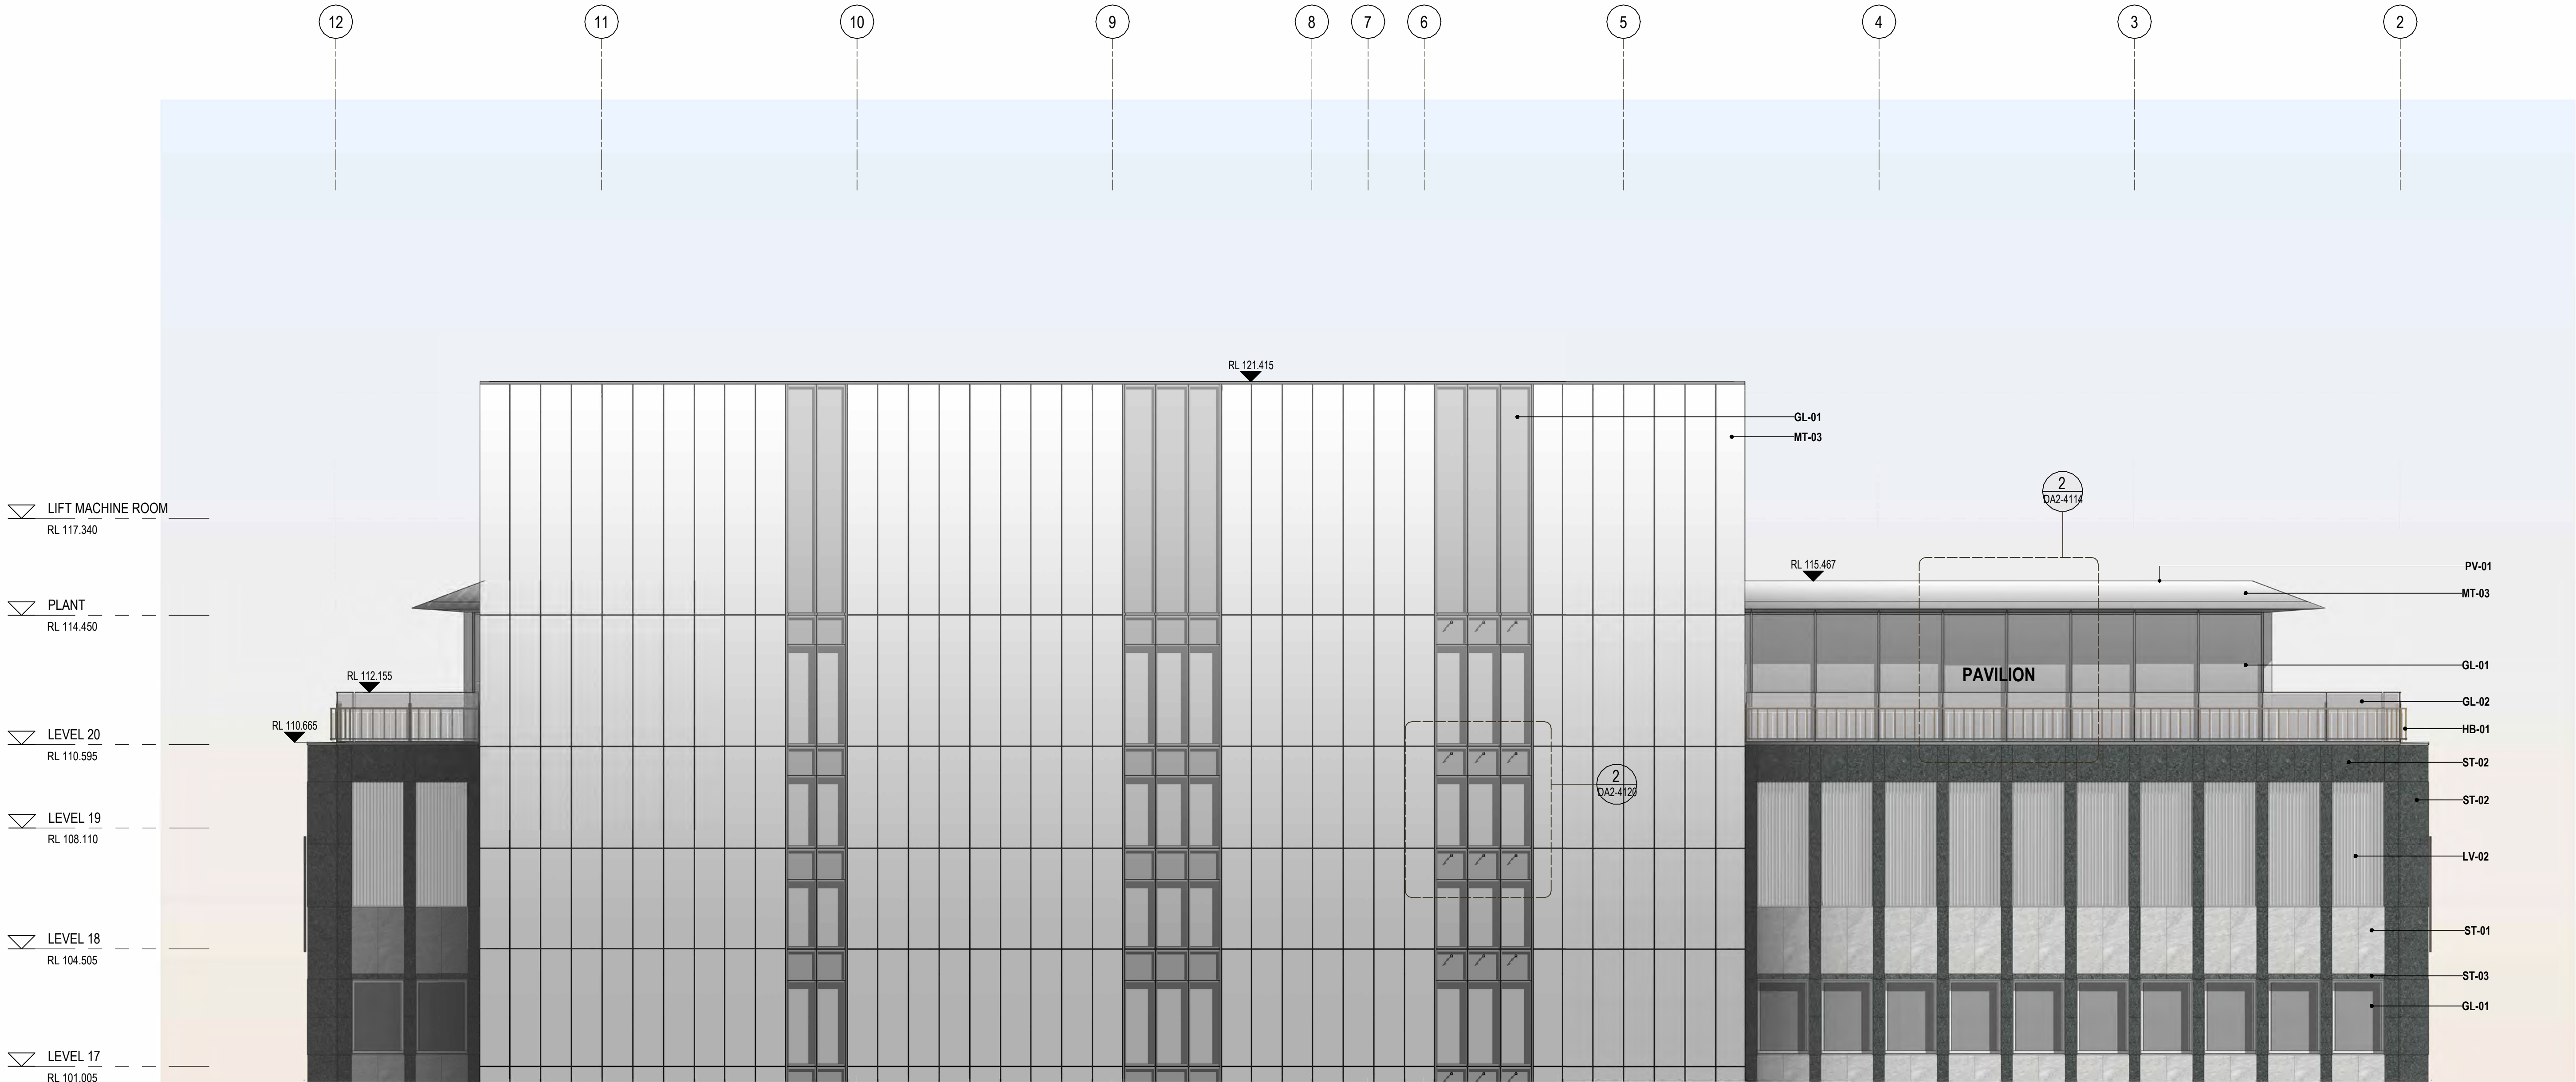

1 PROPOSED LEVEL 20 SOUTH ELEVATION
SCALE: 1 : 100

0 1 2 3 5
m
Do not scale drawings. Verify all dimensions on site

architectus™
Architectus Australia Pty Ltd is the owner of the copyright subsisting in these drawings, plans, designs and specifications. They must not be used, reproduced or copied, in whole or in part, nor may the information, ideas and concepts therein contained (which are confidential to Architectus Australia Pty Ltd) be disclosed to any person without the prior written consent of that company.
Registrations and Nominated Architects
ACT: Ray Brown 2528
NSW: Ray Brown 6359, Mark van den Enden 7593, Robert Ousey 10214, Lawrence Toaldo 10255
NT: Architectus Australia Pty Ltd AR750
QLD: Lawrence Toaldo 3117
SA: Architectus Australia 3426
TAS: Architectus Australia F109
VIC: Architectus Australia 51176
WA: Architectus Australia 3209, Ray Brown 2929

revision	purpose of issue	checked	date
A	Development Application Issue	ZT	07.11.25

MATERIALS LEGEND			
ST-01	Grey Stone Cladding	MT-02	Powdercoat Aluminium Balustrade Colour - Bronze to match Heritage balustrade
ST-02	Black Stone Cladding Polished	MT-03	Stainless Steel Cladding
ST-03	Black Stone Cladding Honed	MT-04	Natural Anodised Aluminium
GL-01	Low Iron Glazing	MT-05	Aluminium Fin to match MT-03
GL-02	Glass Balustrade - L3, L16, L20 Terrace	RF-01	PV Integrated Roof Tile - L20 Pavillion
GL-03	Glazed Sun Shading - Podium	BR-01	Masonry L18-19 Plant Colour - to match existing brick
MT-01	Powdercoat Black Aluminium - Podium Facade Vertical Fins		
		LV-01	Stainless Steel Horizontal Louvres
		LV-02	Natural Anodised Aluminium Louvres
		LV-03	Powdercoat Aluminium Louvres Colour - Black
		LV-04	Powdercoat Aluminium Louvres Colour - to match BR-01
		RF-01	PV Integrated Roof Tile
		HB-01	Existing Heritage Balustrade

Adelaide
Brisbane
Canberra
Gold Coast
Melbourne
Newcastle
Perth
Sydney
Townsville

architectus™

Gadigal Country
Level 17, 25 Martin Place
Sydney NSW 2000
T (61 2) 8252 8400
sydney@architectus.com.au
ABN 90 131 245 684

approved

scale

1:100 @A1

prepared

CH

project no

230658.00

project

65 MP

drawing

DETAILED ELEVATION - LEVEL 20 PAVILION SOUTH

drawing no.

RBA-DRW-DA2-4107

revision

A


14/11/2025 1:52:41 PM

PROPOSED MATERIALITY IS INTENDED TO BE CONSISTENT WITH THE ORIGINAL
MUNRO GARDEN DESIGN AS INSTALLED.

architectus

Architectus Australia Pty Ltd is the owner of the copyright subsisting in these drawings, plans, designs and specifications. They must not be used, reproduced or copied, in whole or in part, nor may the information, ideas and concepts therein contained (which are confidential to Architectus Australia Pty Ltd) be disclosed to any person without the prior written consent of that company.

Registered Landscape Architects
Esther Dickens AILA RLA 1051
Brenton Beggs AILA RLA 2035
Marc Deuschle AILA RLA 4227

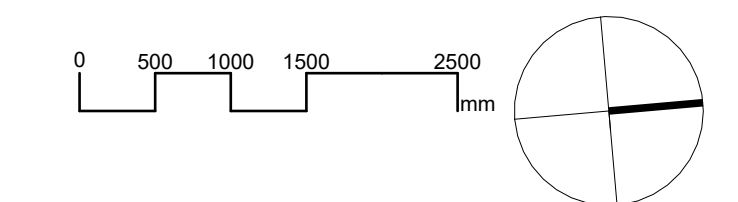[illegible]

client

RESERVE BANK OF AUSTRALIA

Architectus Sydney
Level 18
25 Martin Place
Sydney NSW 2000
T (61 2) 8252 8400
F (61 2) 8252 8600
sydney@architectus.com.au
ABN 90 131 245 684

project

65MP - MUNRO GARDEN

65 Martin Place, Sydney NSW 2000

P1 - PAVING	P2 - PAVING	P3 - PAVING	P4 - PAVING	W1 - RAISED PLANTER STONE CLAD

LP - LARGE PEBBLES SET IN PLACE WF - TEXTURED SURFACE TO SHALLOW WATER FEATURE SP1/SP2 - STONE PLINTH & SCULPTURAL BLOCK ENGRAVED ARTWORK OPPORTUNITY FOR STONE PLINTH (TO ARTIST'S FUTURE DEVELOPMENT) LOW-HEIGHT WATER BUBBLER & SHALLOW WATER TO STONE PLINTH

project no	doc type	drawing no.
230658	DRW	DA1201
location	submission	scale
		1 : 50 @A1
prepared	checked	approved
EN	RA	ED

APPROVAL
ID: 65MP-ARC-DRW-LA-DA1201