


Attachment B

Selected Drawings

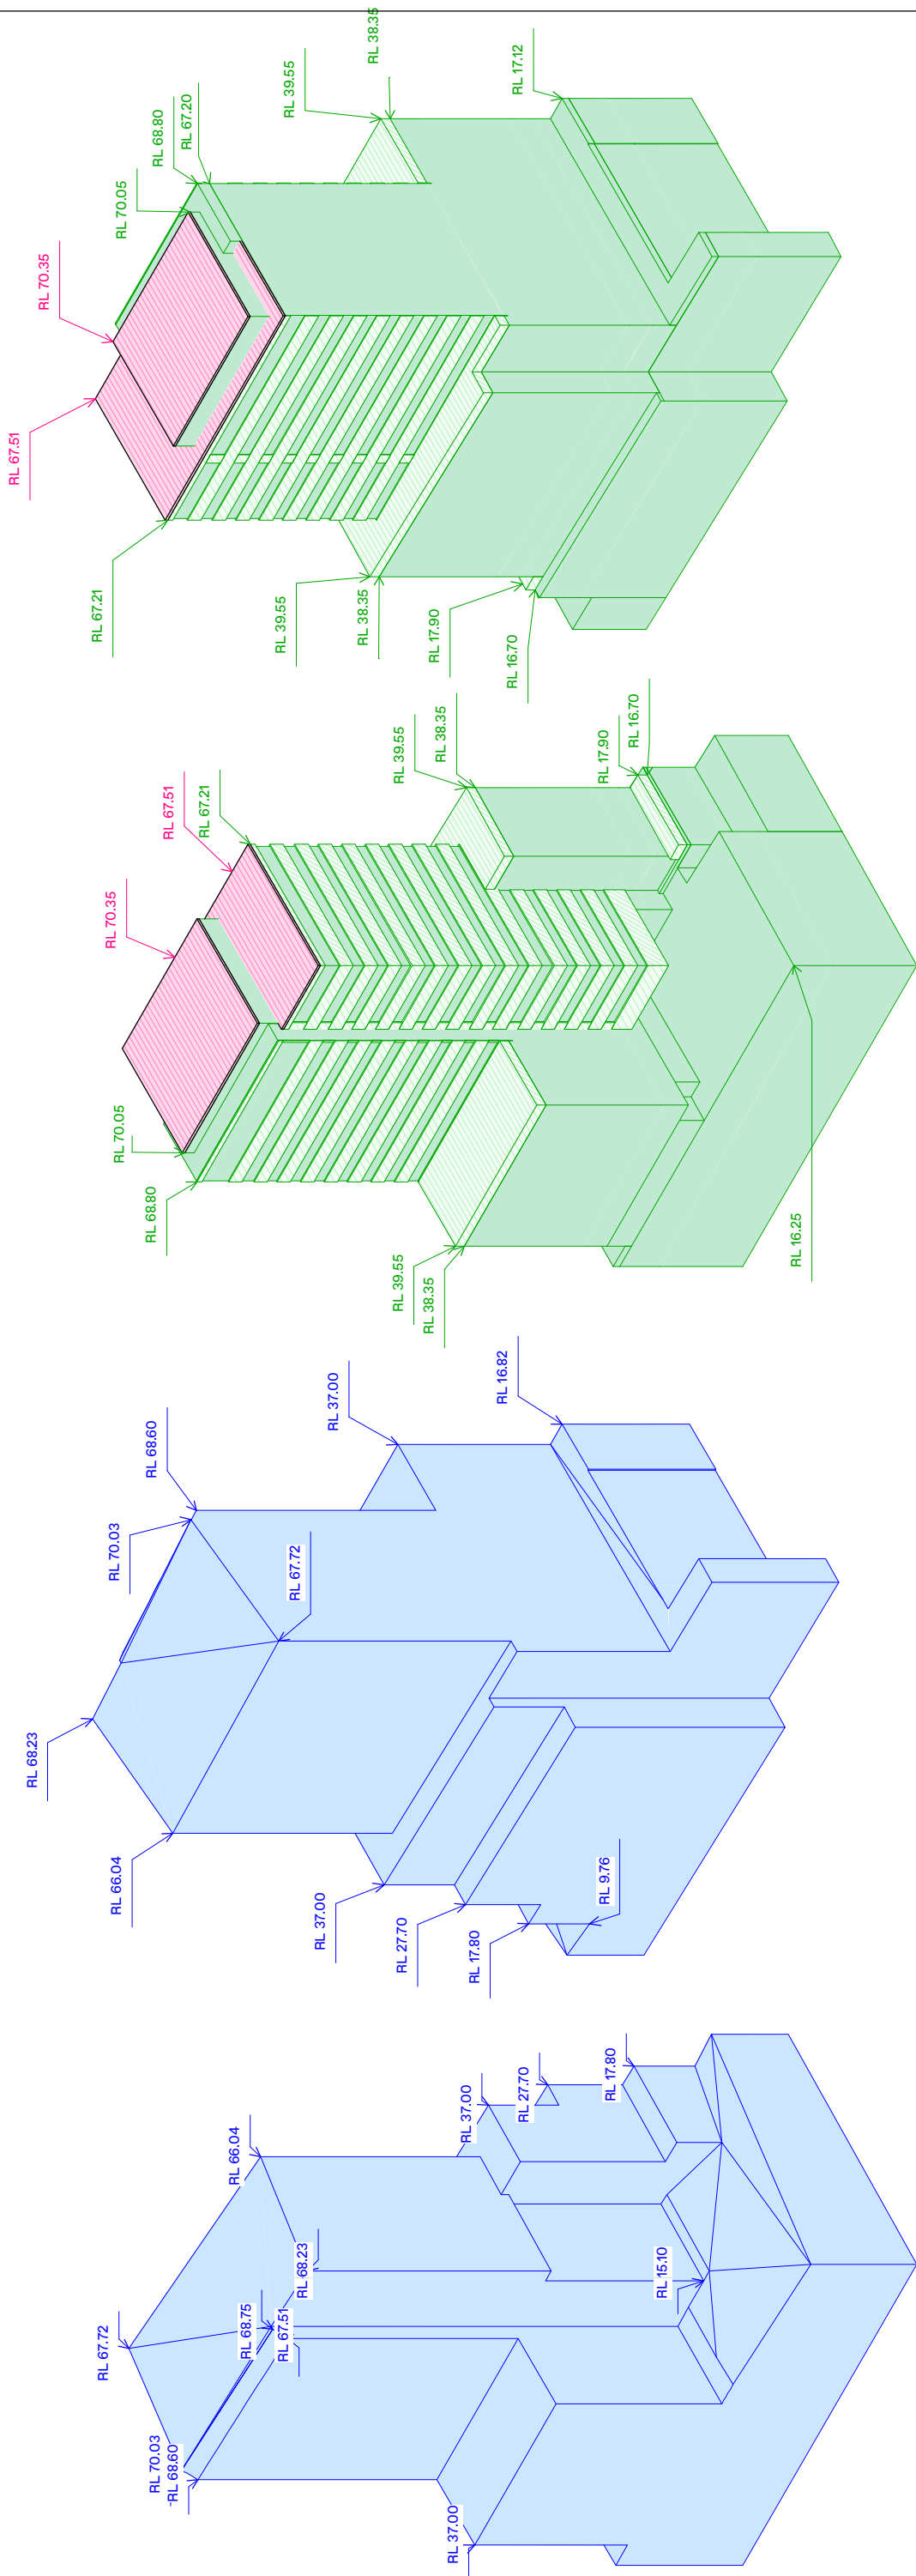

1 APPROVED ENVELOPE - NE

2 APPROVED ENVELOPE - SW

3 PROPOSED ENVELOPE - NE

4 PROPOSED ENVELOPE - SW

INTELLECTUAL PROPERTY

COPYRIGHT © 2011 ARCHITECTURE P.T.Y. LTD. UNLESS OTHERWISE AGREED, ALL RIGHTS TO THIS DOCUMENT ARE SUBJECT TO THE FOLLOWING: THIS DOCUMENT IS THE PROPERTY OF ARCHITECTURE P.T.Y. LTD. AND IS NOT TO BE REPRODUCED, COPIED, OR USED FOR ANY EXPRESS PURPOSE OR PROJECT FOR WHICH IT HAS BEEN CREATED AND DELIVERED. ANY REPRODUCING OR USING OF THIS DOCUMENT WITHOUT BEING OTHERWISE USED, OR COPIED, ANY OF THE INFORMATION CONTAINED HEREIN, WITHOUT THE WRITTEN PERMISSION OF ARCHITECTURE P.T.Y. LTD. MAY BE SUBJECT TO LEGAL ACTION AND WITHOUT LIMITATIONS, RIGHTS OF THE USER RELEASES AND AGREES TO HOLD ARCHITECTURE P.T.Y. LTD. HARMLESS FROM AND AGAINST ALL LOSSES ARISING.

NOTE

CONTRACTOR TO CHECK AND VERIFY ALL DIMENSIONS ON SITE PRIOR TO CONSTRUCTION. CONTRACTOR TO BE RESPONSIBLE FOR ANY DISCREPANCIES OR DRAWINGS. DO NOT SCALE THIS DRAWING.

NOTE

CONTRACTOR TO CHECK AND VERIFY ALL DIMENSIONS ON SITE PRIOR TO COMMENCEMENT OF WORK OR PREPARATION OF SHOP DRAWINGS. DO NOT SCALE THIS DRAWING


- ENVELOPES DIMENSIONED TO OUTER EXTENT OF ARTICULATION ZONES
- NAMING AND RLs OF STAMPED PLANS DO NOT MATCH PROPOSED MODIFICATION TO CONCEPT DA. RLs OF THE MODIFIED CONCEPT DA HAVE BEEN SHOWN ON GENERAL ARRANGEMENT DRAWINGS


KEY

CONCEPT DA	
CONCEPT DA PROPOSED MODIFICATION	
ARTICULATION ZONE	
CONSTRUCTION TOLERANCE ZONE	


CLIENT	PROJECT
JDH CAPITAL	93 MACQUARIE ST 93-97 MACQUARIE ST SYDNEY NSW AUSTRALIA
PROJECT MANAGER	BYN PROJECT NUMBER
DEDICO	2210004

DRAWING	3D - CONCEPT DA ENVELOPE	
	DRAWING NUMBER	ISSUE
		01
	M-10A-02	

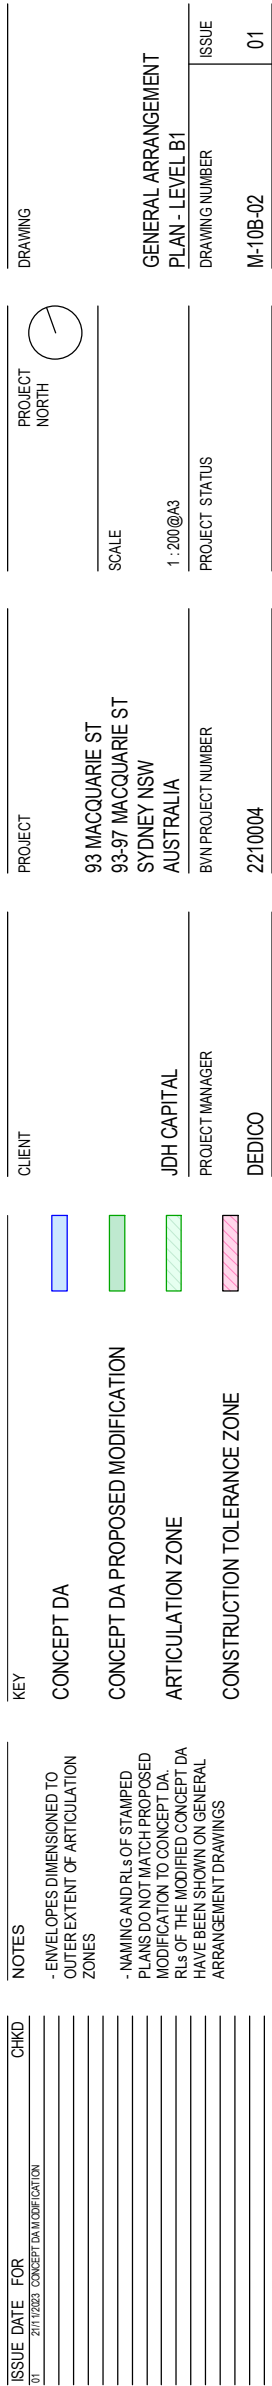

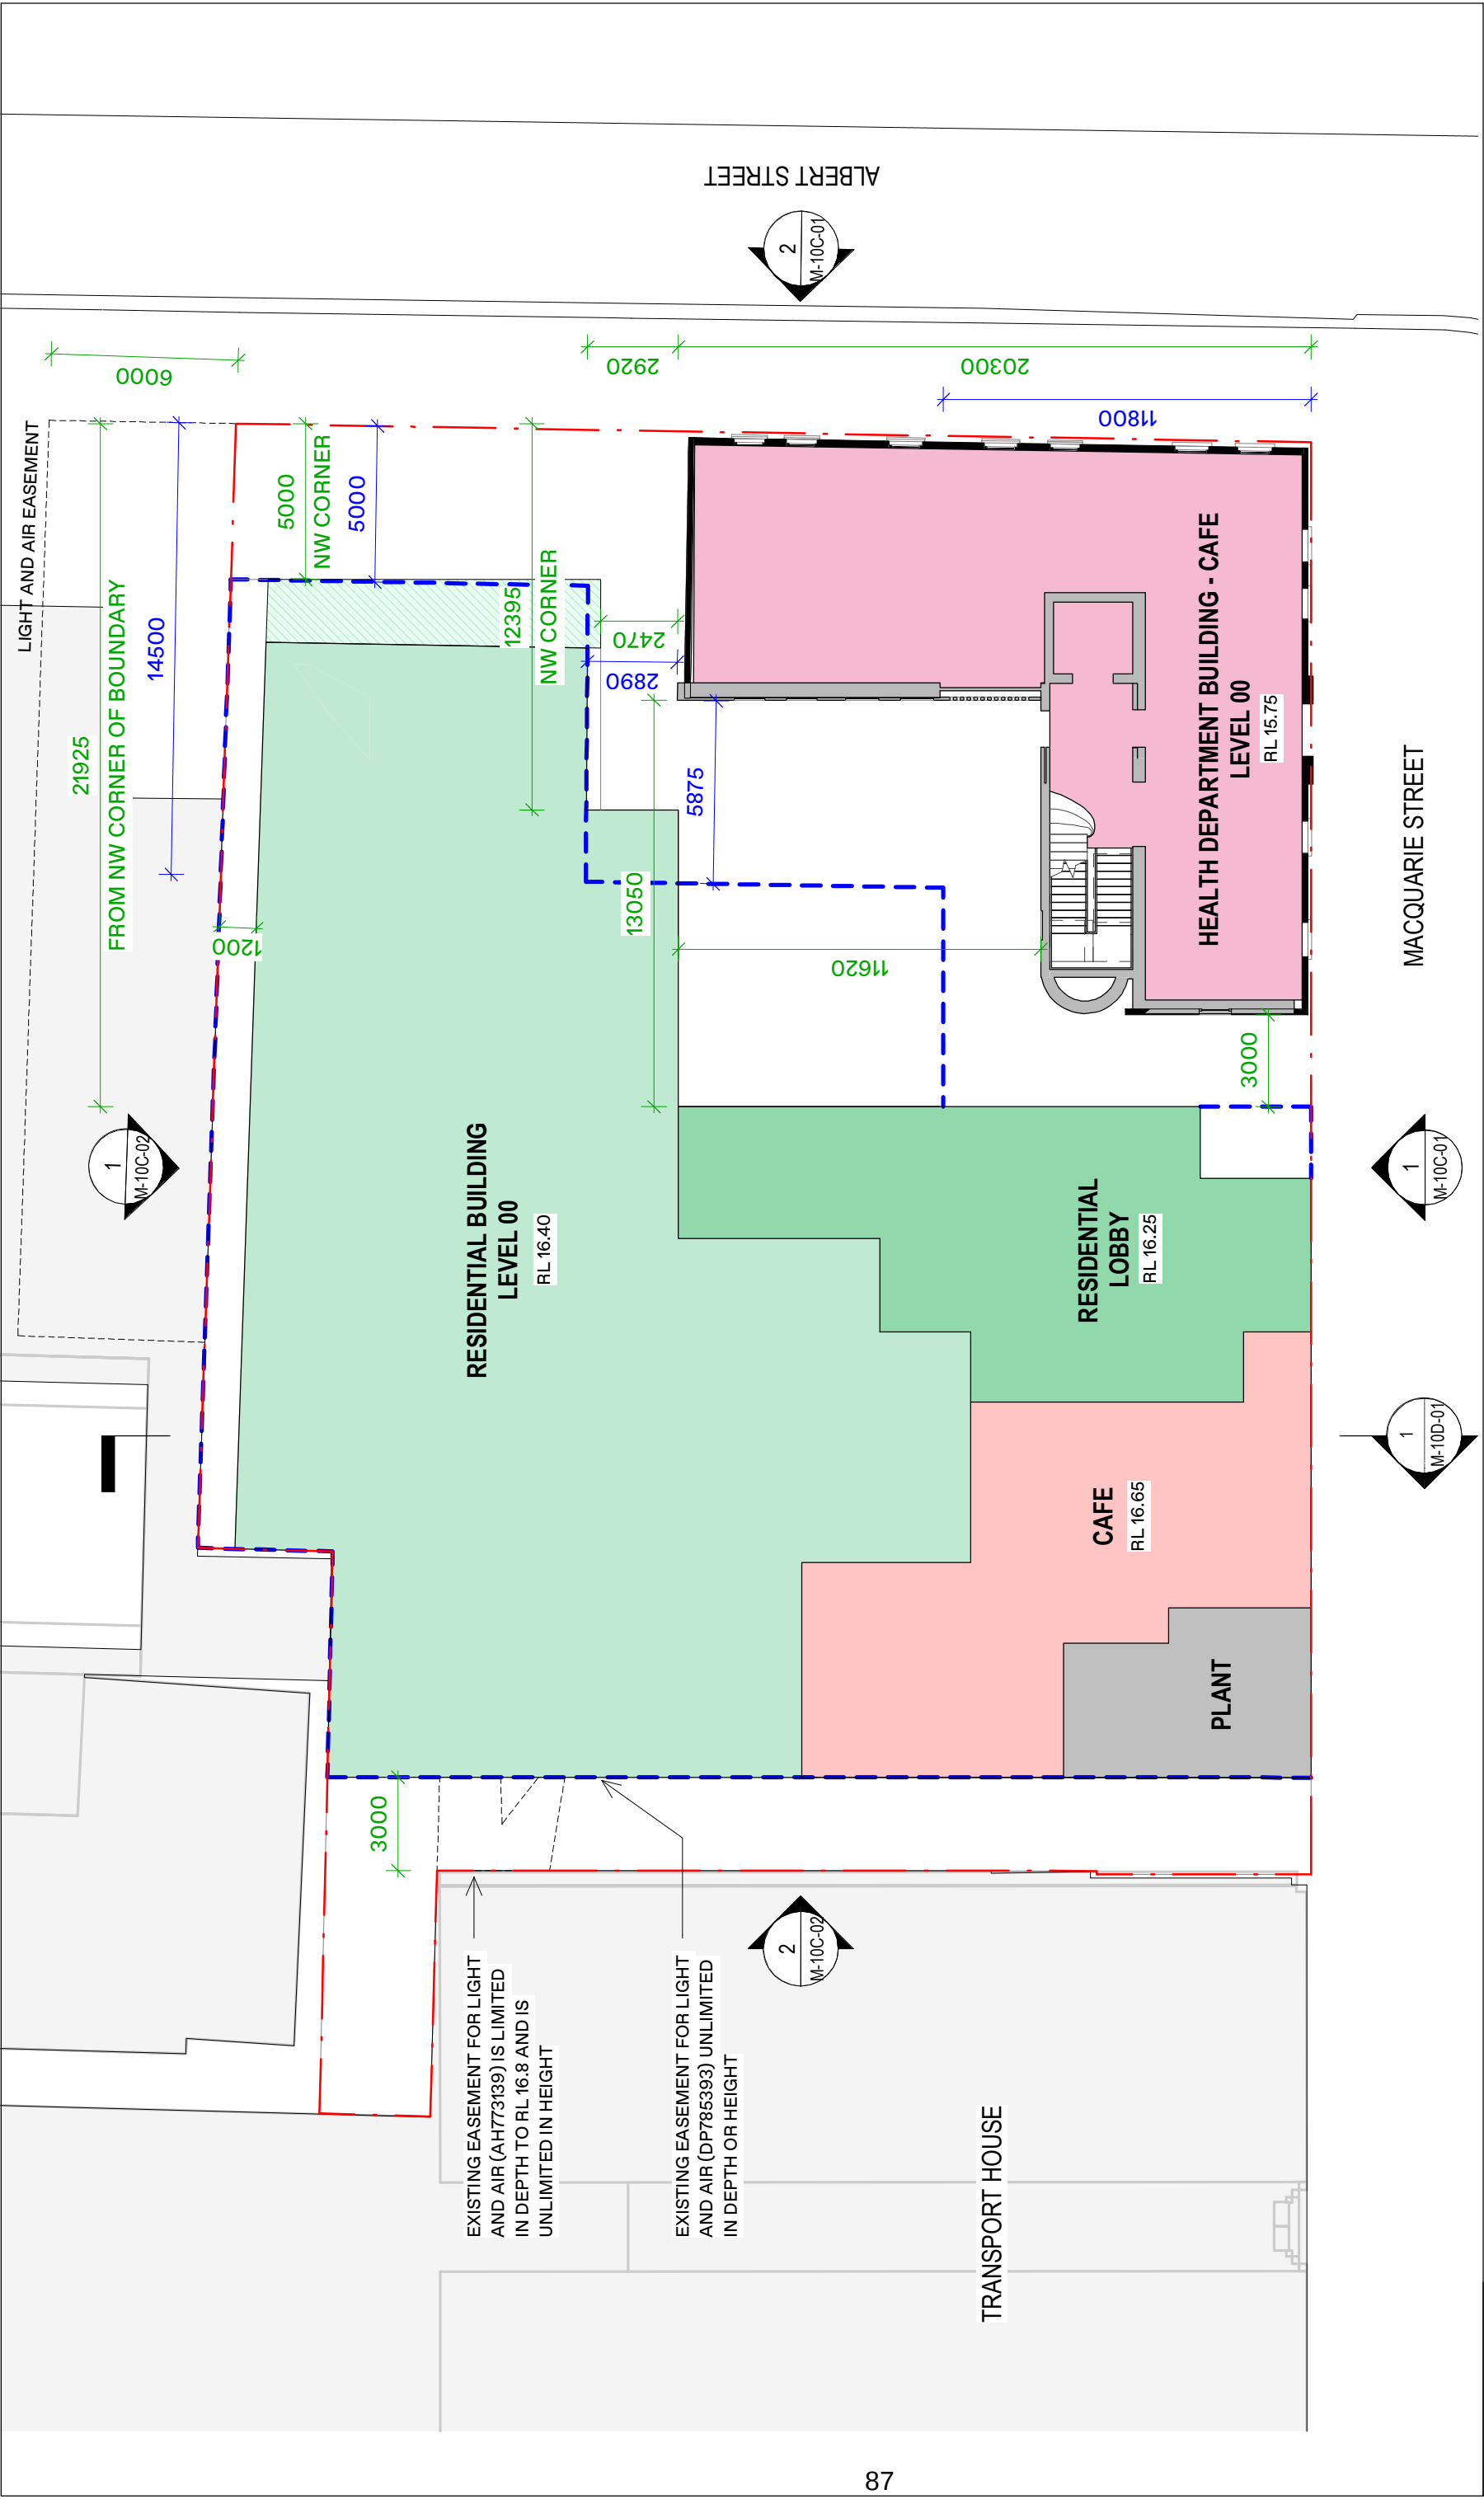

BVN ARCHITECTS ARCHITECTS REGISTRATION BOARD / NOMINATED ARCHITECTS NSW 10/07 ALAN BERNARD 48/2 JAMES CRICK 7/15 JULIAN ASTON 3/05 DAVID REID 7/03 PETER TILLOU 7/03 PETER TILLOU 7/03 PETER TILLOU QLD 2/02 JILL COOK 2/02 BRIAN O'NEILL 1/05 MARK GRAMER 3/05 DAVID REID 3/05 PETER TILLOU Telephone +61 7 3852 2525 Facsimile +61 7 3852 2544 www.bvn.com.au	INTELLECTUAL PROPERTY		ISSUE DATE FOR		CHKD		NOTES		KEY		CLIENT		PROJECT		PROJECT NORTH		DRAWING	
	COPYRIGHT IN ARCHITECTURE PTY LIMITED, UNLESS OTHERWISE AGREED IN WRITING. ALL RIGHTS TO THIS DOCUMENT ARE SUBJECT TO THE TERMS AND CONDITIONS OF THE ARCHITECT'S STANDARD CONDITIONS OF SERVICE. NO PART OF THIS DOCUMENT MAY BE REPRODUCED OR TRANSMITTED IN ANY FORM OR BY ANY MEANS, ELECTRONIC OR MECHANICAL, WITHOUT PERMISSION IN WRITING FROM ARCHITECTURE PTY LIMITED. THIS DOCUMENT IS THE PROPERTY OF ARCHITECTURE PTY LIMITED AND IS NOT TO BE LOANED, REPRODUCED, COPIED, OR IN ANY MANNER USED FOR ANY OTHER PURPOSE WITHOUT THE WRITTEN PERMISSION OF ARCHITECTURE PTY LIMITED. ANY UNAUTHORIZED USE OF THIS DOCUMENT IS A BREACH OF THE ARCHITECT'S STANDARD CONDITIONS OF SERVICE AND WILL BE DEALT WITH AS A MATTER OF INTELLECTUAL PROPERTY.		01				- ENVELOPES DIMENSIONED TO OUTER EXTENT OF ARTICULATION ZONES		CONCEPT DA		93 MACQUARIE ST		PROJECT		PROJECT NORTH		DRAWING	
							- NAMING AND RLs OF STAMPED PLANS DO NOT MATCH PROPOSED MODIFICATION TO CONCEPT DA		CONCEPT DA PROPOSED MODIFICATION		93-97 MACQUARIE ST				SCALE		GENERAL ARRANGEMENT	
							RLs OF THE MODIFIED CONCEPT DA HAVE BEEN SHOWN ON GENERAL ARRANGEMENT DRAWINGS		ARTICULATION ZONE		SYDNEY NSW				1:200@A3		PLAN - LEVEL 00	
									CONSTRUCTION TOLERANCE ZONE		AUSTRALIA		BVN PROJECT NUMBER		PROJECT STATUS		DRAWING NUMBER	
											JDH CAPITAL		2210004				M-10B-03	
											PROJECT MANAGER						ISSUE	
											DEDICO						01	

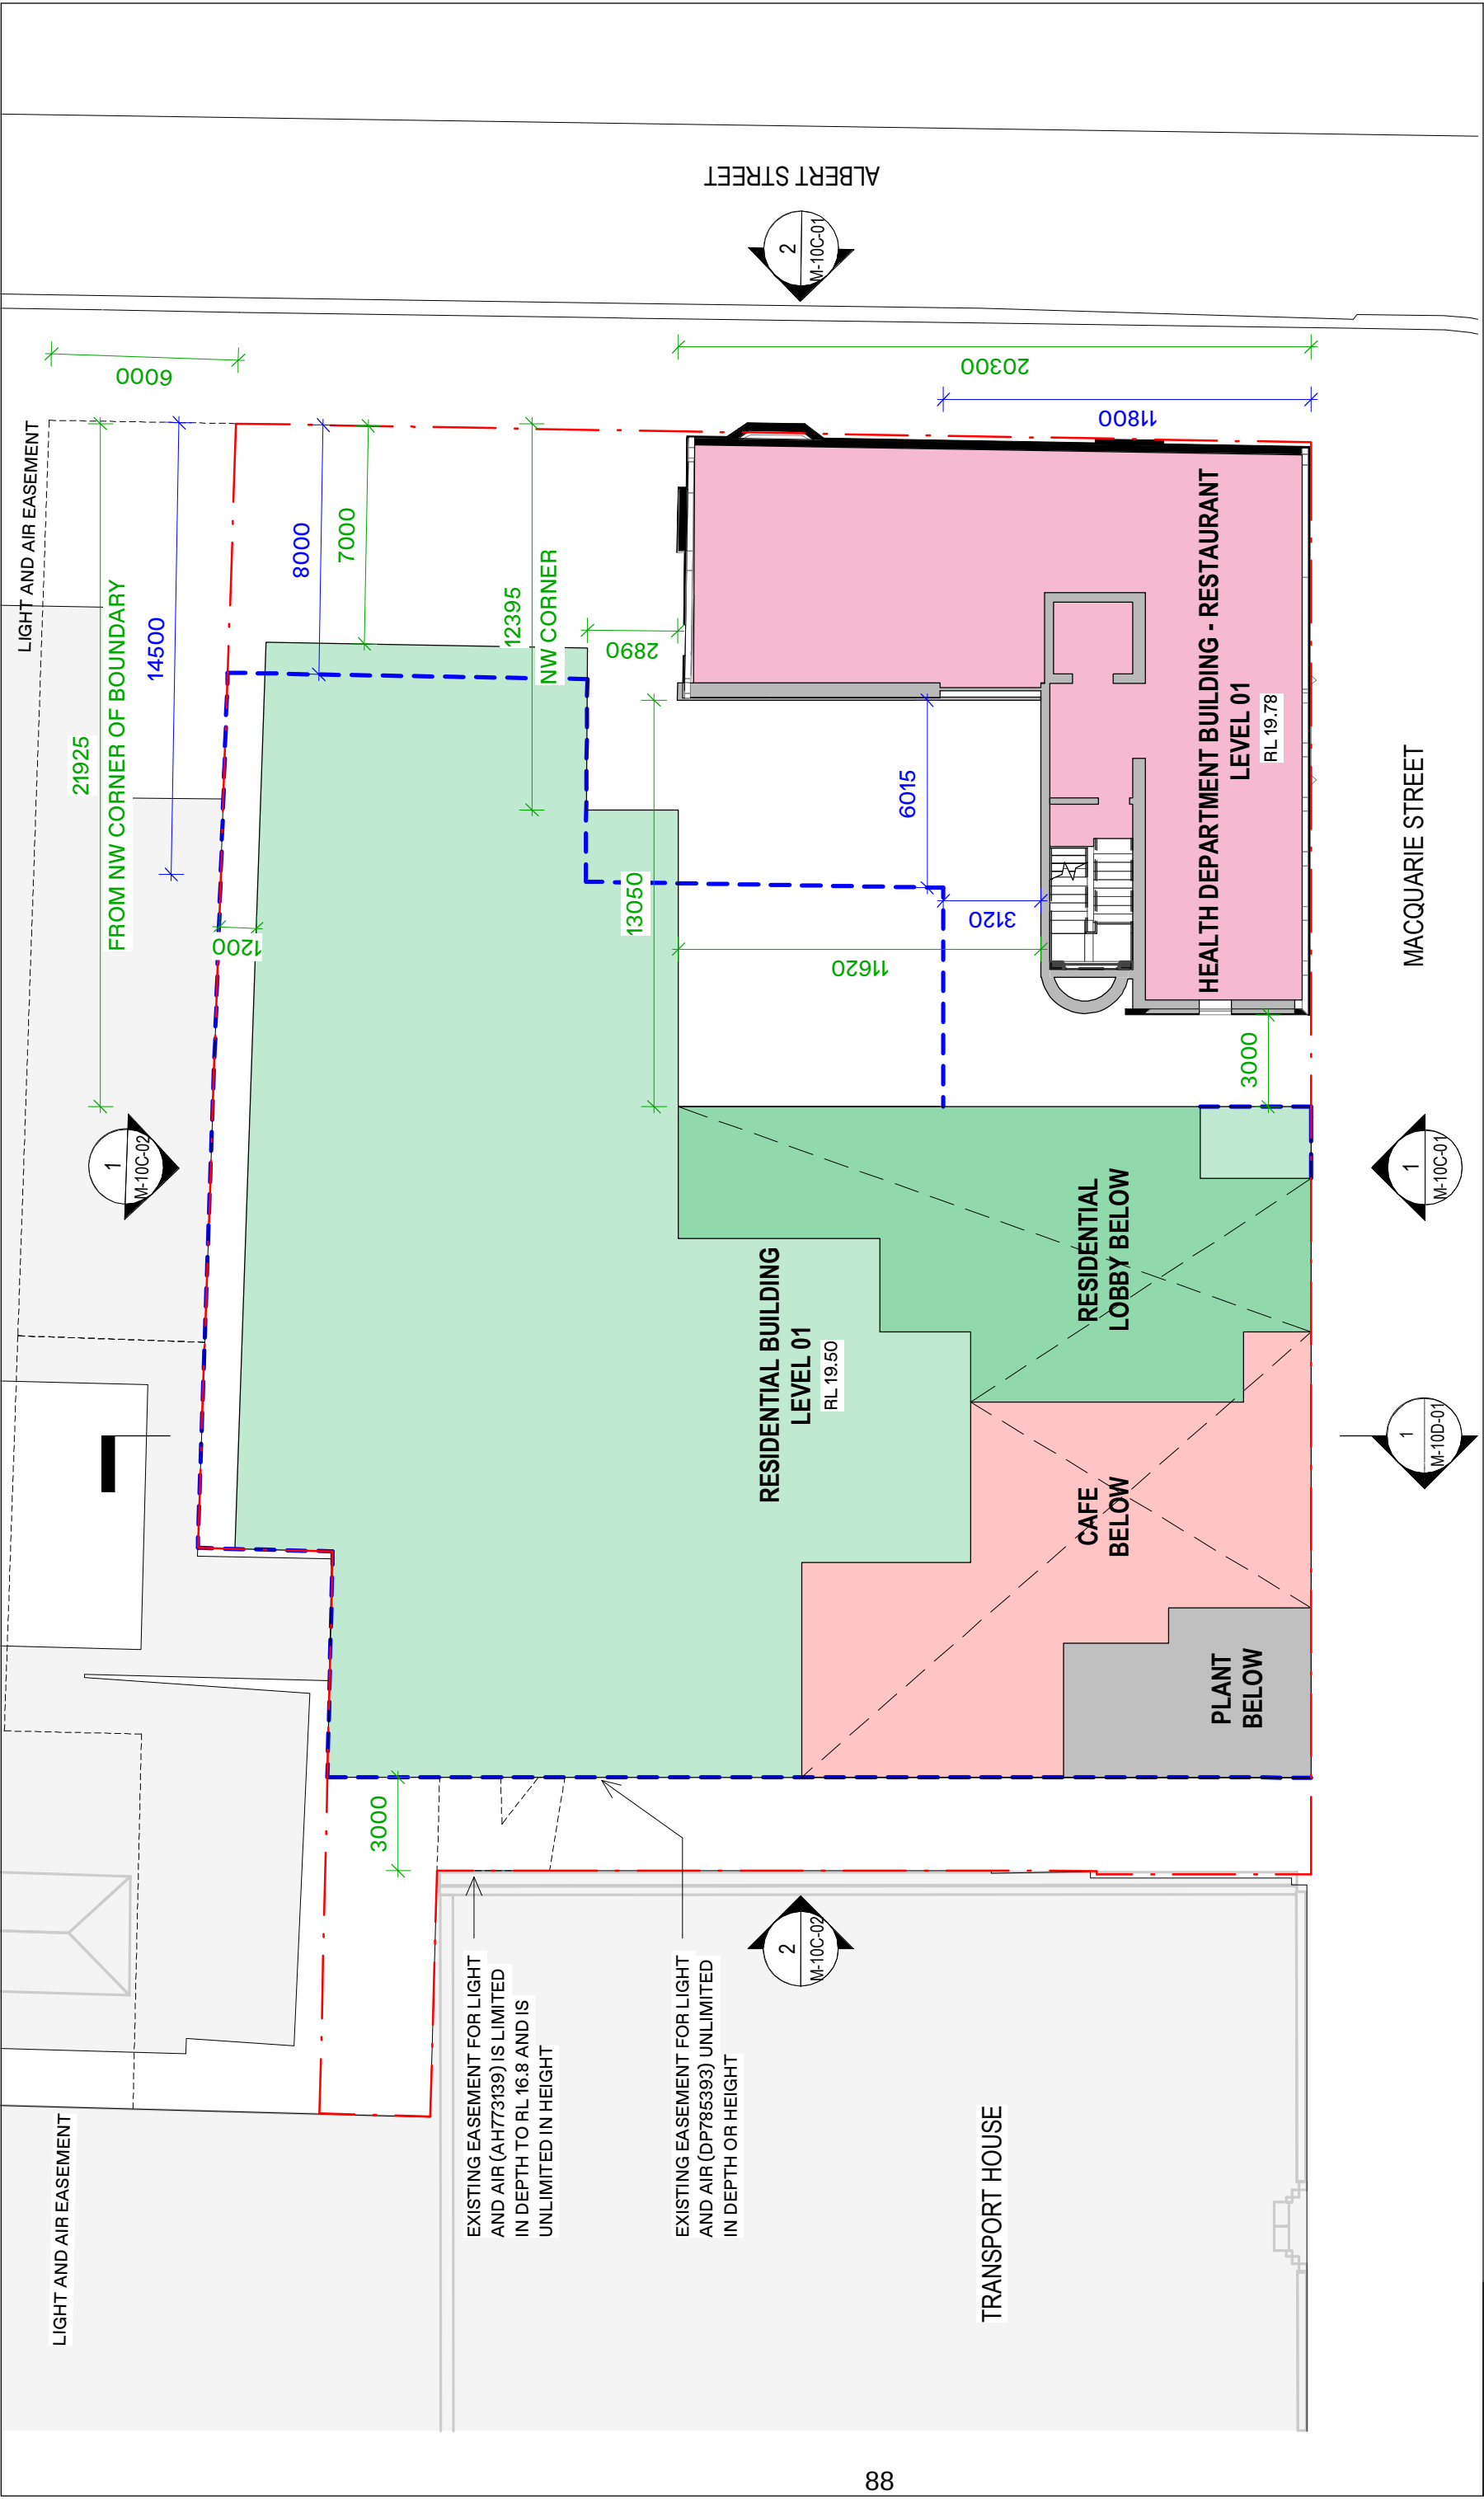


BVN ARCHITECTS REGISTRATION BOARD / NOMINATED ARCHITECTS NSW 100/110 ALBERT STREET SYDNEY NSW 2000 TEL: 02 9231 1000 FAX: 02 9231 1001 WWW.BVN.COM.AU	INTELLECTUAL PROPERTY		ISSUE DATE FOR		CHKD		NOTES		KEY		CLIENT		PROJECT		PROJECT NORTH		DRAWING	
	COPYRIGHT IN ARCHITECTURE P/L LIMITED, UNLESS OTHERWISE AGREED IN WRITING. ALL RIGHTS TO THIS DOCUMENT ARE SUBJECT TO THE TERMS AND CONDITIONS OF THE BVN ARCHITECTS REGISTRATION BOARD. NO PART OF THIS DOCUMENT MAY BE REPRODUCED OR TRANSMITTED IN ANY FORM OR BY ANY MEANS, WITHOUT PERMISSION IN WRITING FROM BVN ARCHITECTS REGISTRATION BOARD. THIS DOCUMENT IS THE PROPERTY OF BVN ARCHITECTS REGISTRATION BOARD AND IS TO BE USED ONLY FOR THE PROJECT AND SITE SPECIFICALLY IDENTIFIED IN THE TITLE BLOCK. IT IS NOT TO BE USED FOR ANY OTHER PROJECT OR SITE. ANY UNAUTHORIZED USE OF THIS DOCUMENT IS A BREACH OF THE BVN ARCHITECTS REGISTRATION BOARD'S TERMS AND CONDITIONS AND MAY BE SUBJECT TO LEGAL ACTION.		01		20/11/2023		- ENVELOPES DIMENSIONED TO OUTER EXTENT OF ARTICULATION ZONES		CONCEPT DA		JDH CAPITAL		93 MACQUARIE ST		PROJECT NORTH		DRAWING	
	NOTE CONTRACTOR TO CHECK AND VERIFY ALL DIMENSIONS ON SITE PRIOR TO CONSTRUCTION. DIMENSIONS ARE APPROXIMATE AND NOT TO BE USED FOR CONSTRUCTION. DIMENSIONS DO NOT SCALE THIS DRAWING.						- NAMING AND RLS OF STAMPED PLANS DO NOT MATCH PROPOSED MODIFICATION TO CONCEPT DA. RLS OF THE MODIFIED CONCEPT DA HAVE BEEN SHOWN ON GENERAL ARRANGEMENT DRAWINGS		CONCEPT DA PROPOSED MODIFICATION		JDH CAPITAL		93-97 MACQUARIE ST		PROJECT NORTH		DRAWING	
									ARTICULATION ZONE		PROJECT MANAGER		SYDNEY NSW		PROJECT STATUS		GENERAL ARRANGEMENT	
									CONSTRUCTION TOLERANCE ZONE		DEDICO		AUSTRALIA		DRAWING NUMBER		PLAN - LEVEL 01	
													BVN PROJECT NUMBER		PROJECT STATUS		DRAWING NUMBER	
													2210004		PROJECT STATUS		M-10B-04	
																	01	




BVN
ARCHITECTS REGISTRATION BOARD /
NOMINATED ARCHITECTS

NSW	QLD
528 MONASTACH THEROLOGY	537 NIELSON
530 MORTIMER	158 MARK GRAMER
715 ALVA ASTON	530 DAVE KELLY
733 MATTHEW R BAR	530 TAYLOR GREEN
743 PETER TILGUS	
1047 AL BOWEN BROS	

Telephone +61 7 3852 2525
Facsimile +61 7 3852 2544
www.bvn.com.au

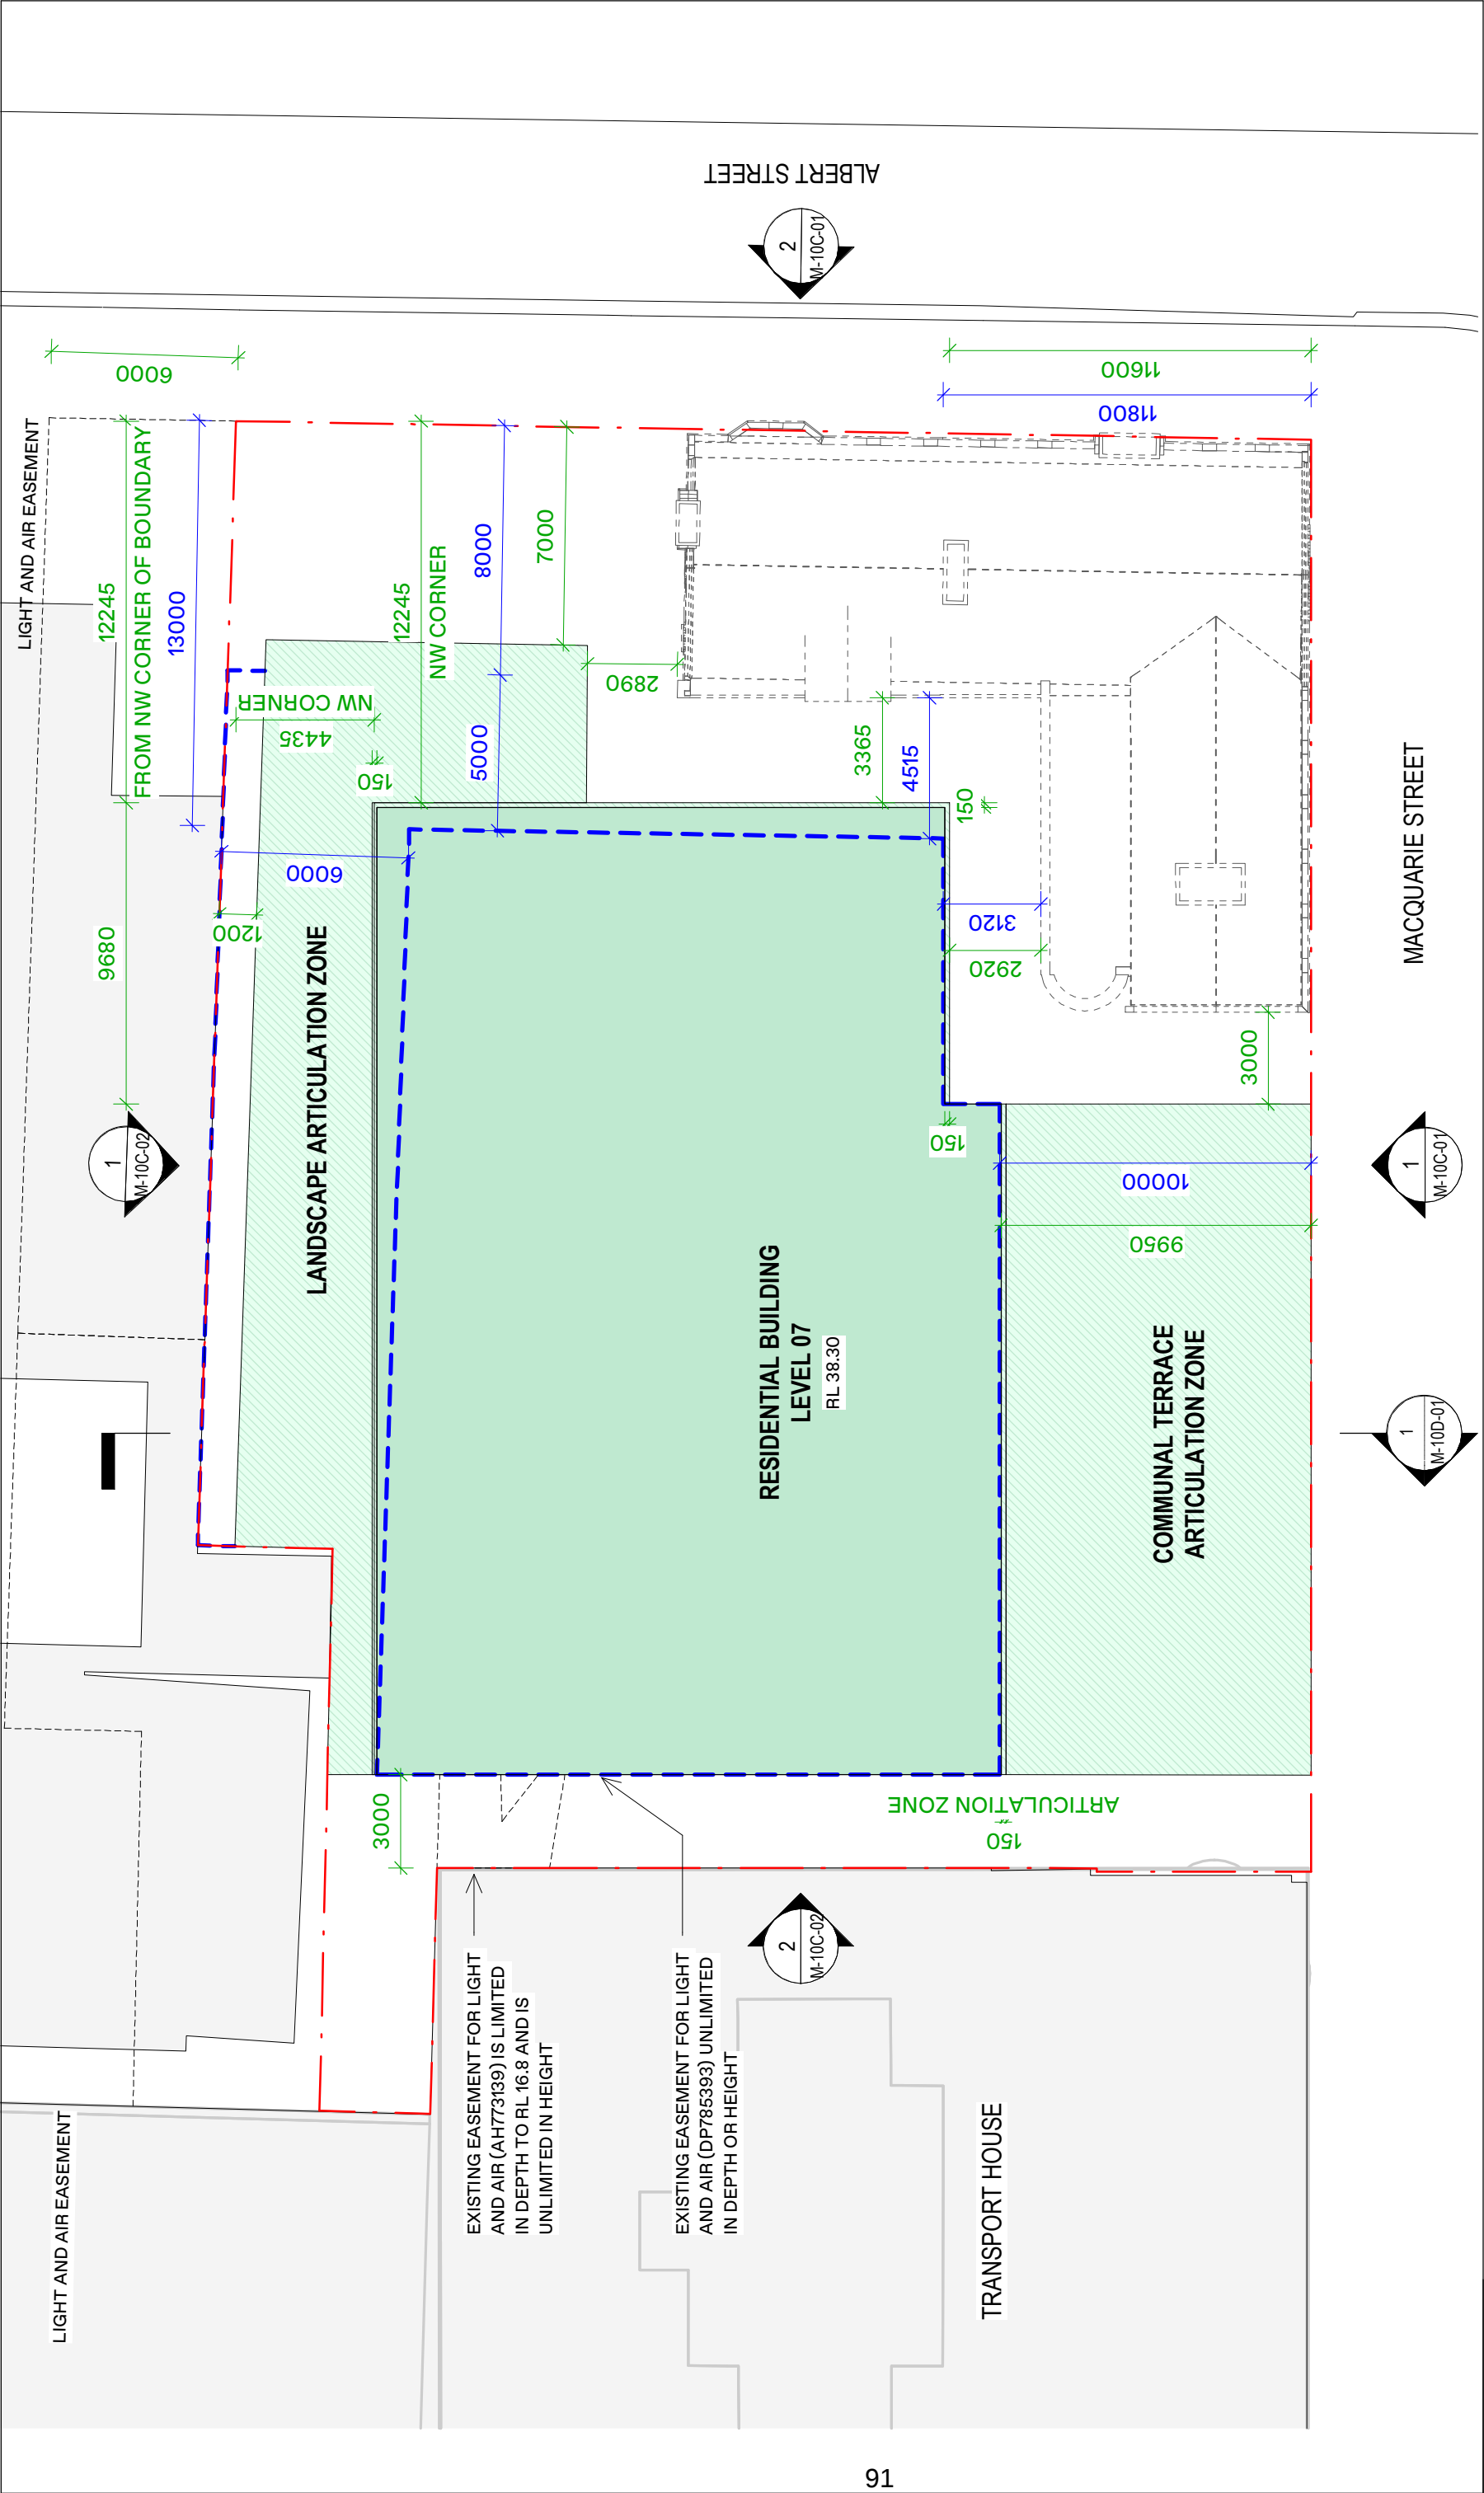


BVN ARCHITECTS ARCHITECTS REGISTRATION BOARD / NOMINATED ARCHITECTS NSW 10/07 ALAN KERR 7/15 JILL ARSTON 4/87 JAMES CRICE 2/02 BRUNA DONAVAN 1/85 MARK GRAMER 3/85 DAVID REID 7/85 PETER TILGUS 7/89 PETER TILGUS QLD 2/02 JILL COOM 2/02 BRUNA DONAVAN 1/85 MARK GRAMER 3/85 DAVID REID 7/85 PETER TILGUS 7/89 PETER TILGUS Telephone +61 7 3852 2525 Facsimile +61 7 3852 2544 www.bvn.com.au	INTELLECTUAL PROPERTY		ISSUE DATE FOR		CHKD		NOTES		KEY		CLIENT		PROJECT		PROJECT NORTH		DRAWING		
	COPYRIGHT IN ARCHITECTURE USE PTY LIMITED, UNLESS OTHERWISE AGREED IN WRITING. ALL RIGHTS TO THIS DOCUMENT ARE SUBJECT TO THE TERMS AND CONDITIONS OF THE ARCHITECT'S STANDARD CONDITIONS OF SERVICE. NO PART OF THIS DOCUMENT MAY BE REPRODUCED OR TRANSMITTED IN ANY FORM OR BY ANY MEANS, WITHOUT THE WRITTEN PERMISSION OF ARCHITECTS REGISTRATION BOARD / NOMINATED ARCHITECTS.		27/11/2023		CONCEPT DA MODIFICATION		- ENVELOPES DIMENSIONED TO OUTER EXTENT OF ARTICULATION ZONES		CONCEPT DA		JDH CAPITAL		93 MACQUARIE ST		PROJECT NORTH		GENERAL ARRANGEMENT		
	NOTE						- NAMING AND RLS OF STAMPED PLANS DO NOT MATCH PROPOSED MODIFICATION TO CONCEPT DA. RLS OF THE MODIFIED CONCEPT DA HAVE BEEN SHOWN ON GENERAL ARRANGEMENT DRAWINGS		CONCEPT DA PROPOSED MODIFICATION		PROJECT STATUS		93-97 MACQUARIE ST		PROJECT NORTH		PLAN - LEVEL 07		
	CONTRACTOR TO CHECK AND VERIFY ALL DIMENSIONS ON SITE PRIOR TO CONSTRUCTION. DIMENSIONS SHOWN ON THIS DRAWING ARE APPROXIMATE AND SHOULD BE VERIFIED BY THE CONTRACTOR. DIMENSIONS DO NOT SCALE THIS DRAWING.								ARTICULATION ZONE		BVN PROJECT NUMBER		SYDNEY NSW		PROJECT NORTH		AUSTRALIA		
												CONSTRUCTION TOLERANCE ZONE		2210004		M-10B-07		01	

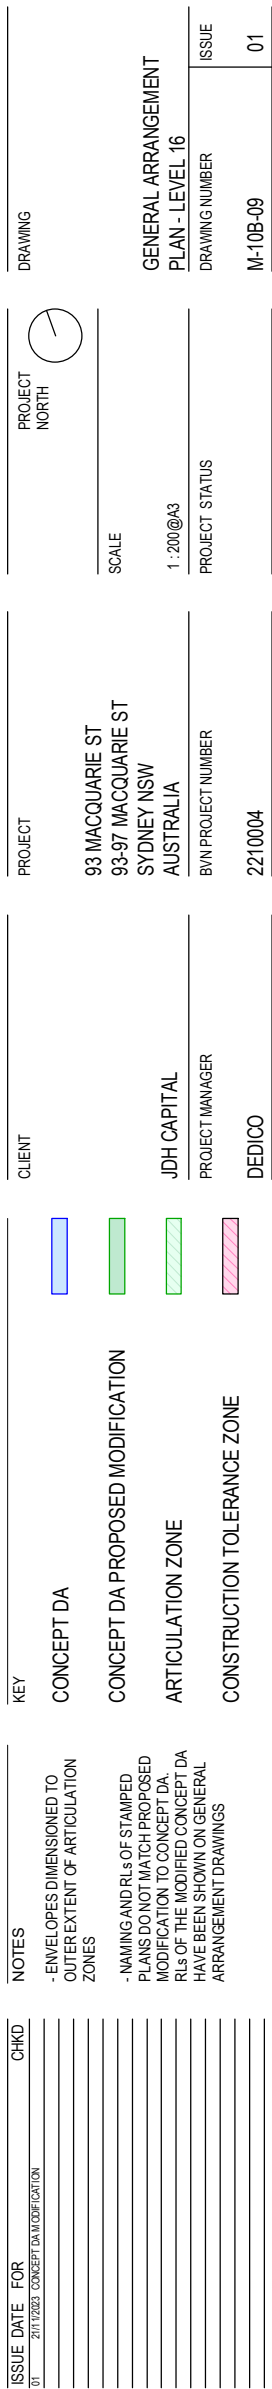



1 EAST ELEVATION

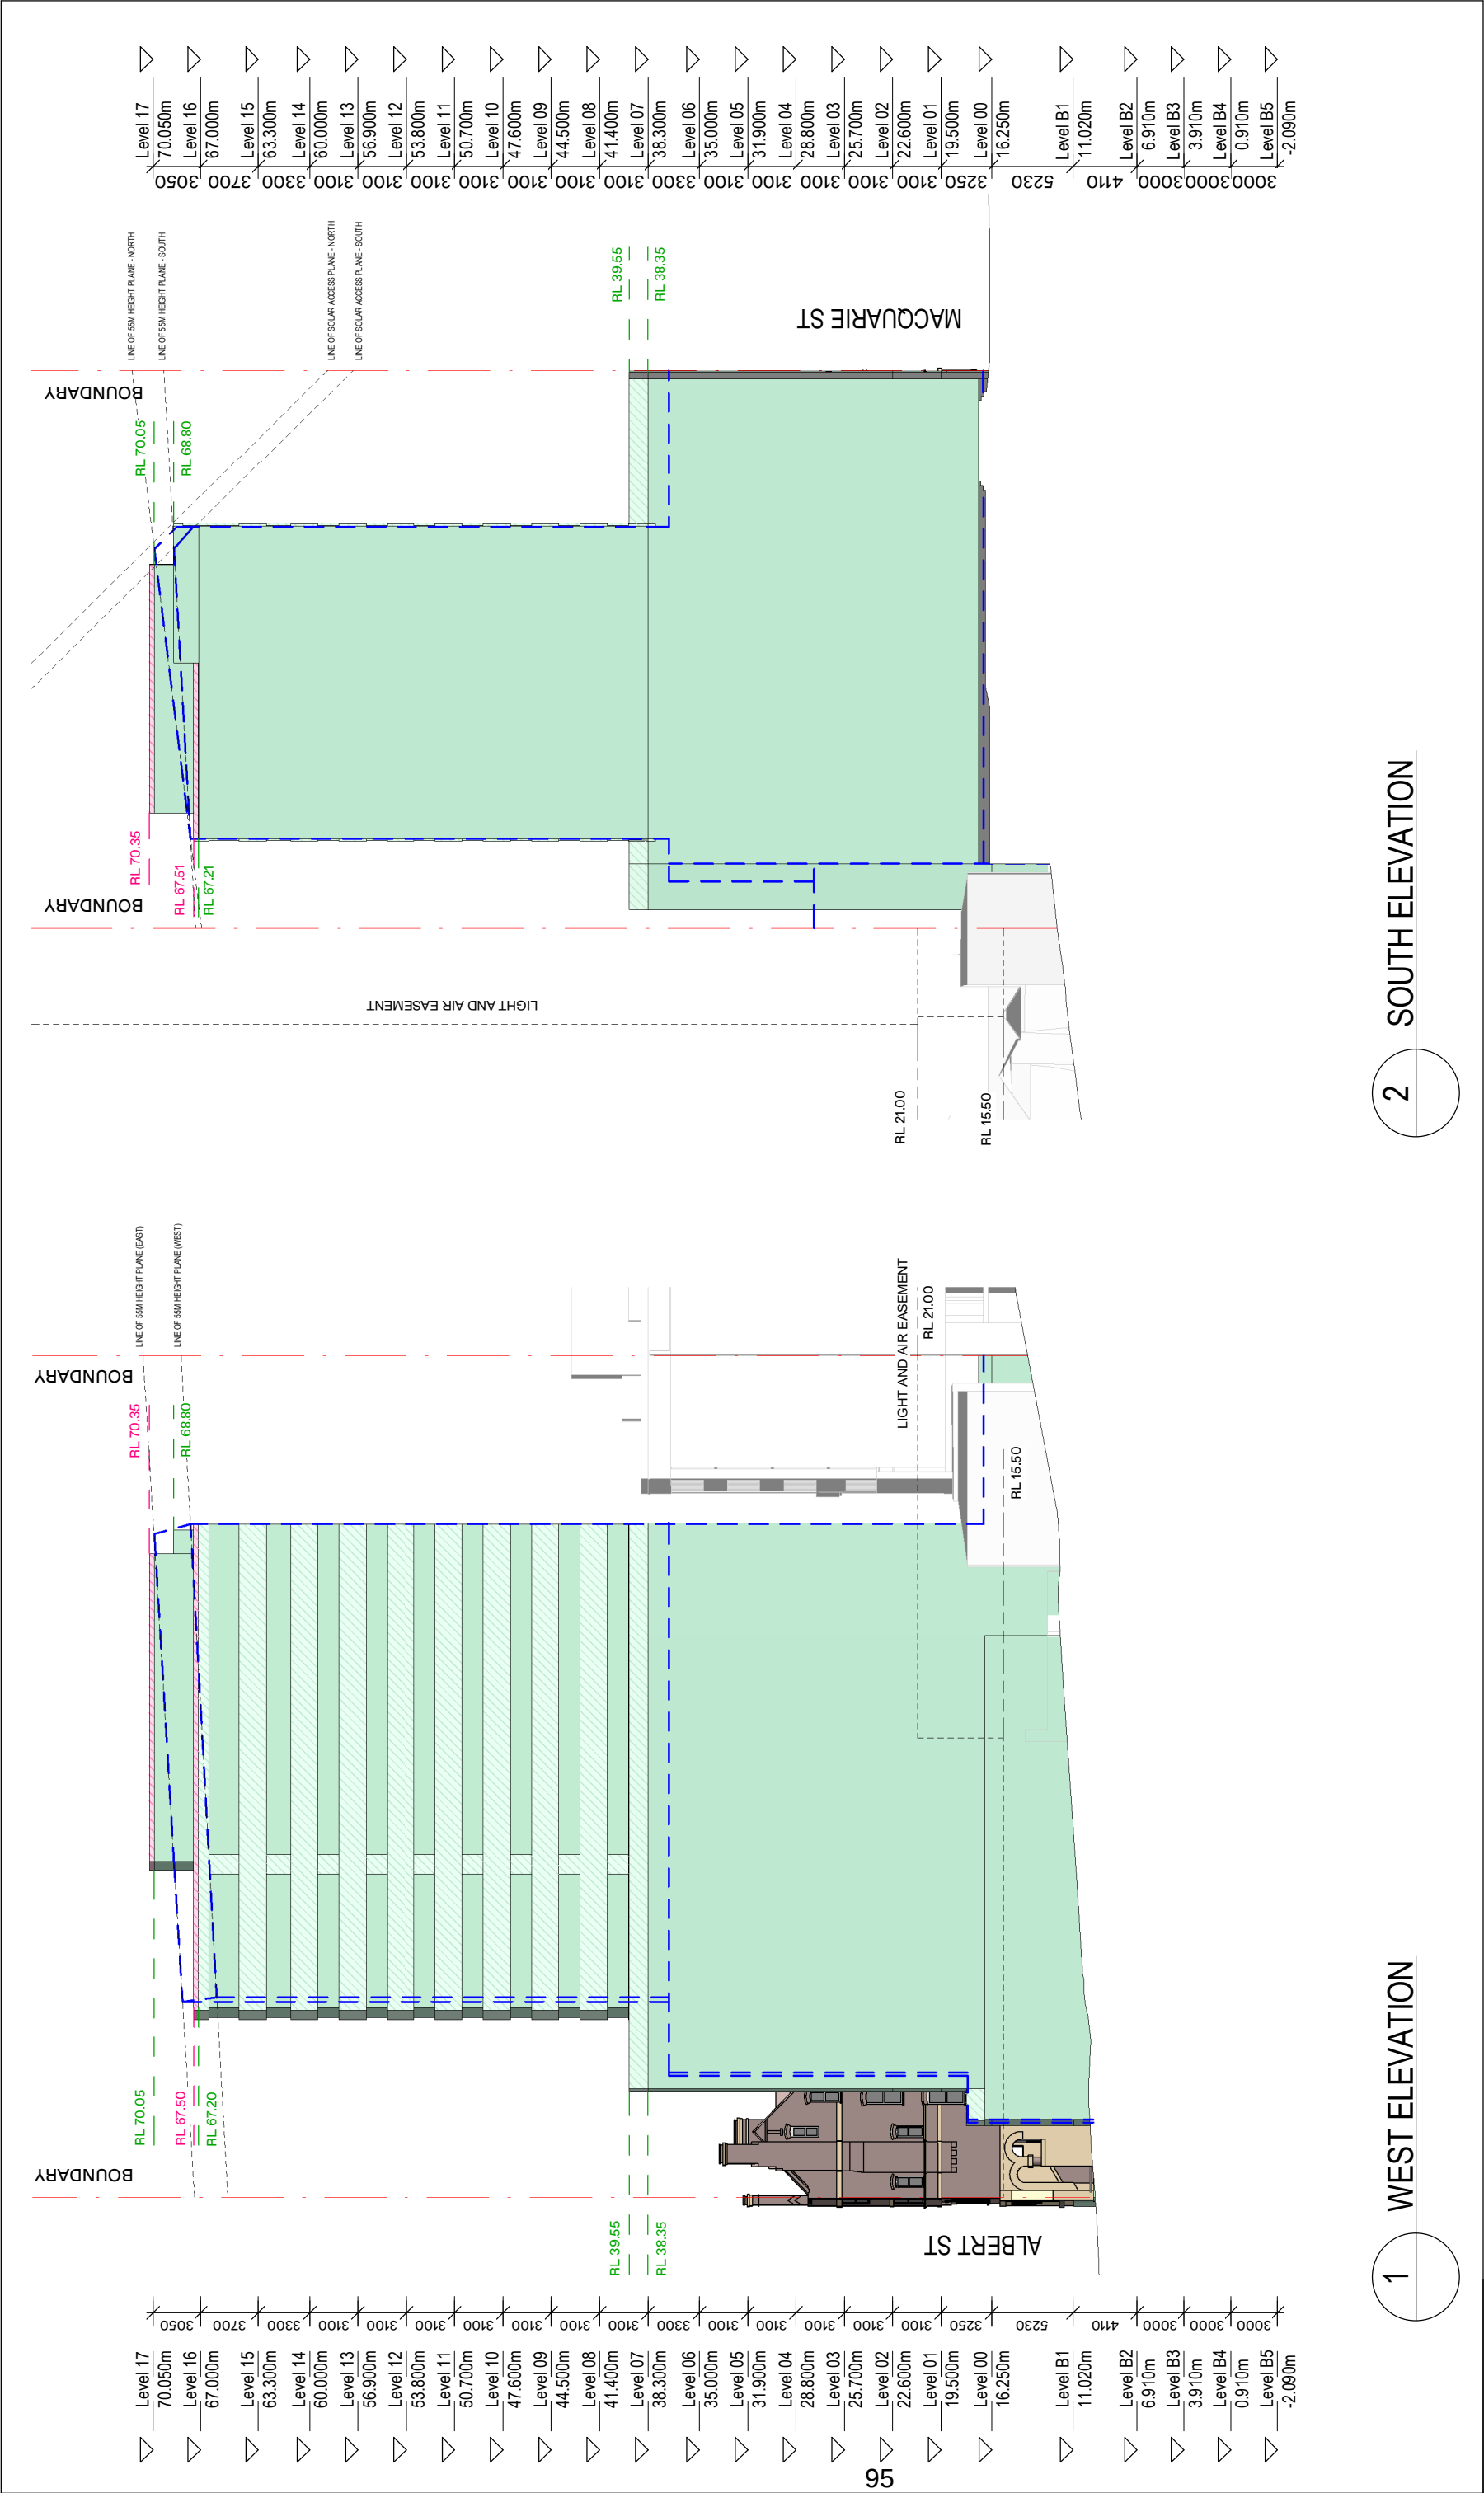

BVN ARCHITECTS ARCHITECTS REGISTRATION BOARD / NOMINATED ARCHITECTS NSW 100/110 ALBERT STREET 402 JAMES CRANE 7115 JULIAN ASTON 385 DAVID REID 745 PETER TILLIS 745 PETER TILLIS QLD 232 BRAD O'BRIEN 185 MARK GRIMMER 385 DAVID REID 385 PETER TILLIS Telephone +61 7 3852 2525 Facsimile +61 7 3852 2544 www.bvn.com.au	INTELLECTUAL PROPERTY		ISSUE DATE FOR		CHKD	
	COPYRIGHT BVN ARCHITECTURE PTY LIMITED. UNLESS OTHERWISE AGREED IN WRITING, ALL RIGHTS TO THIS DOCUMENT ARE SUBJECT TO THE TERMS AND CONDITIONS OF THE BVN ARCHITECTS REGISTRATION BOARD / NOMINATED ARCHITECTS. THIS DOCUMENT IS THE PROPERTY OF BVN ARCHITECTS PTY LIMITED AND IS NOT TO BE REPRODUCED, COPIED, OR DISTRIBUTED IN ANY FORM OR BY ANY MEANS, WITHOUT THE WRITTEN PERMISSION OF BVN ARCHITECTS PTY LIMITED. ANY UNAUTHORIZED REPRODUCTION OR DISTRIBUTION OF THIS DOCUMENT IS A BREACH OF THE BVN ARCHITECTS REGISTRATION BOARD / NOMINATED ARCHITECTS MEMBERSHIP AGREEMENT AND WILL BE DEALT WITH AS SUCH.		21/11/2023		CONCEPT DA MODIFICATION	
	NOTE					
	CONTRACTOR TO CHECK AND VERIFY ALL DIMENSIONS ON SITE PRIOR TO CONSTRUCTION. BVN ARCHITECTS PTY LIMITED IS NOT RESPONSIBLE FOR ANY ERRORS OR OMISSIONS IN THIS DOCUMENT. DRAWINGS DO NOT SCALE THIS DRAWING.					
	KEY		CLIENT		PROJECT	
	CONCEPT DA				93 MACQUARIE ST	
	CONCEPT DA PROPOSED MODIFICATION				93-97 MACQUARIE ST	
	ARTICULATION ZONE				SYDNEY NSW	
	CONSTRUCTION TOLERANCE ZONE				AUSTRALIA	
			JDH CAPITAL		BVN PROJECT NUMBER	
		PROJECT MANAGER		2210004		
		DEDICO				
				PROJECT STATUS		
				ELEVATIONS - WEST & SOUTH		
				DRAWING NUMBER		
				M-10C-02		
				ISSUE		
				01		

