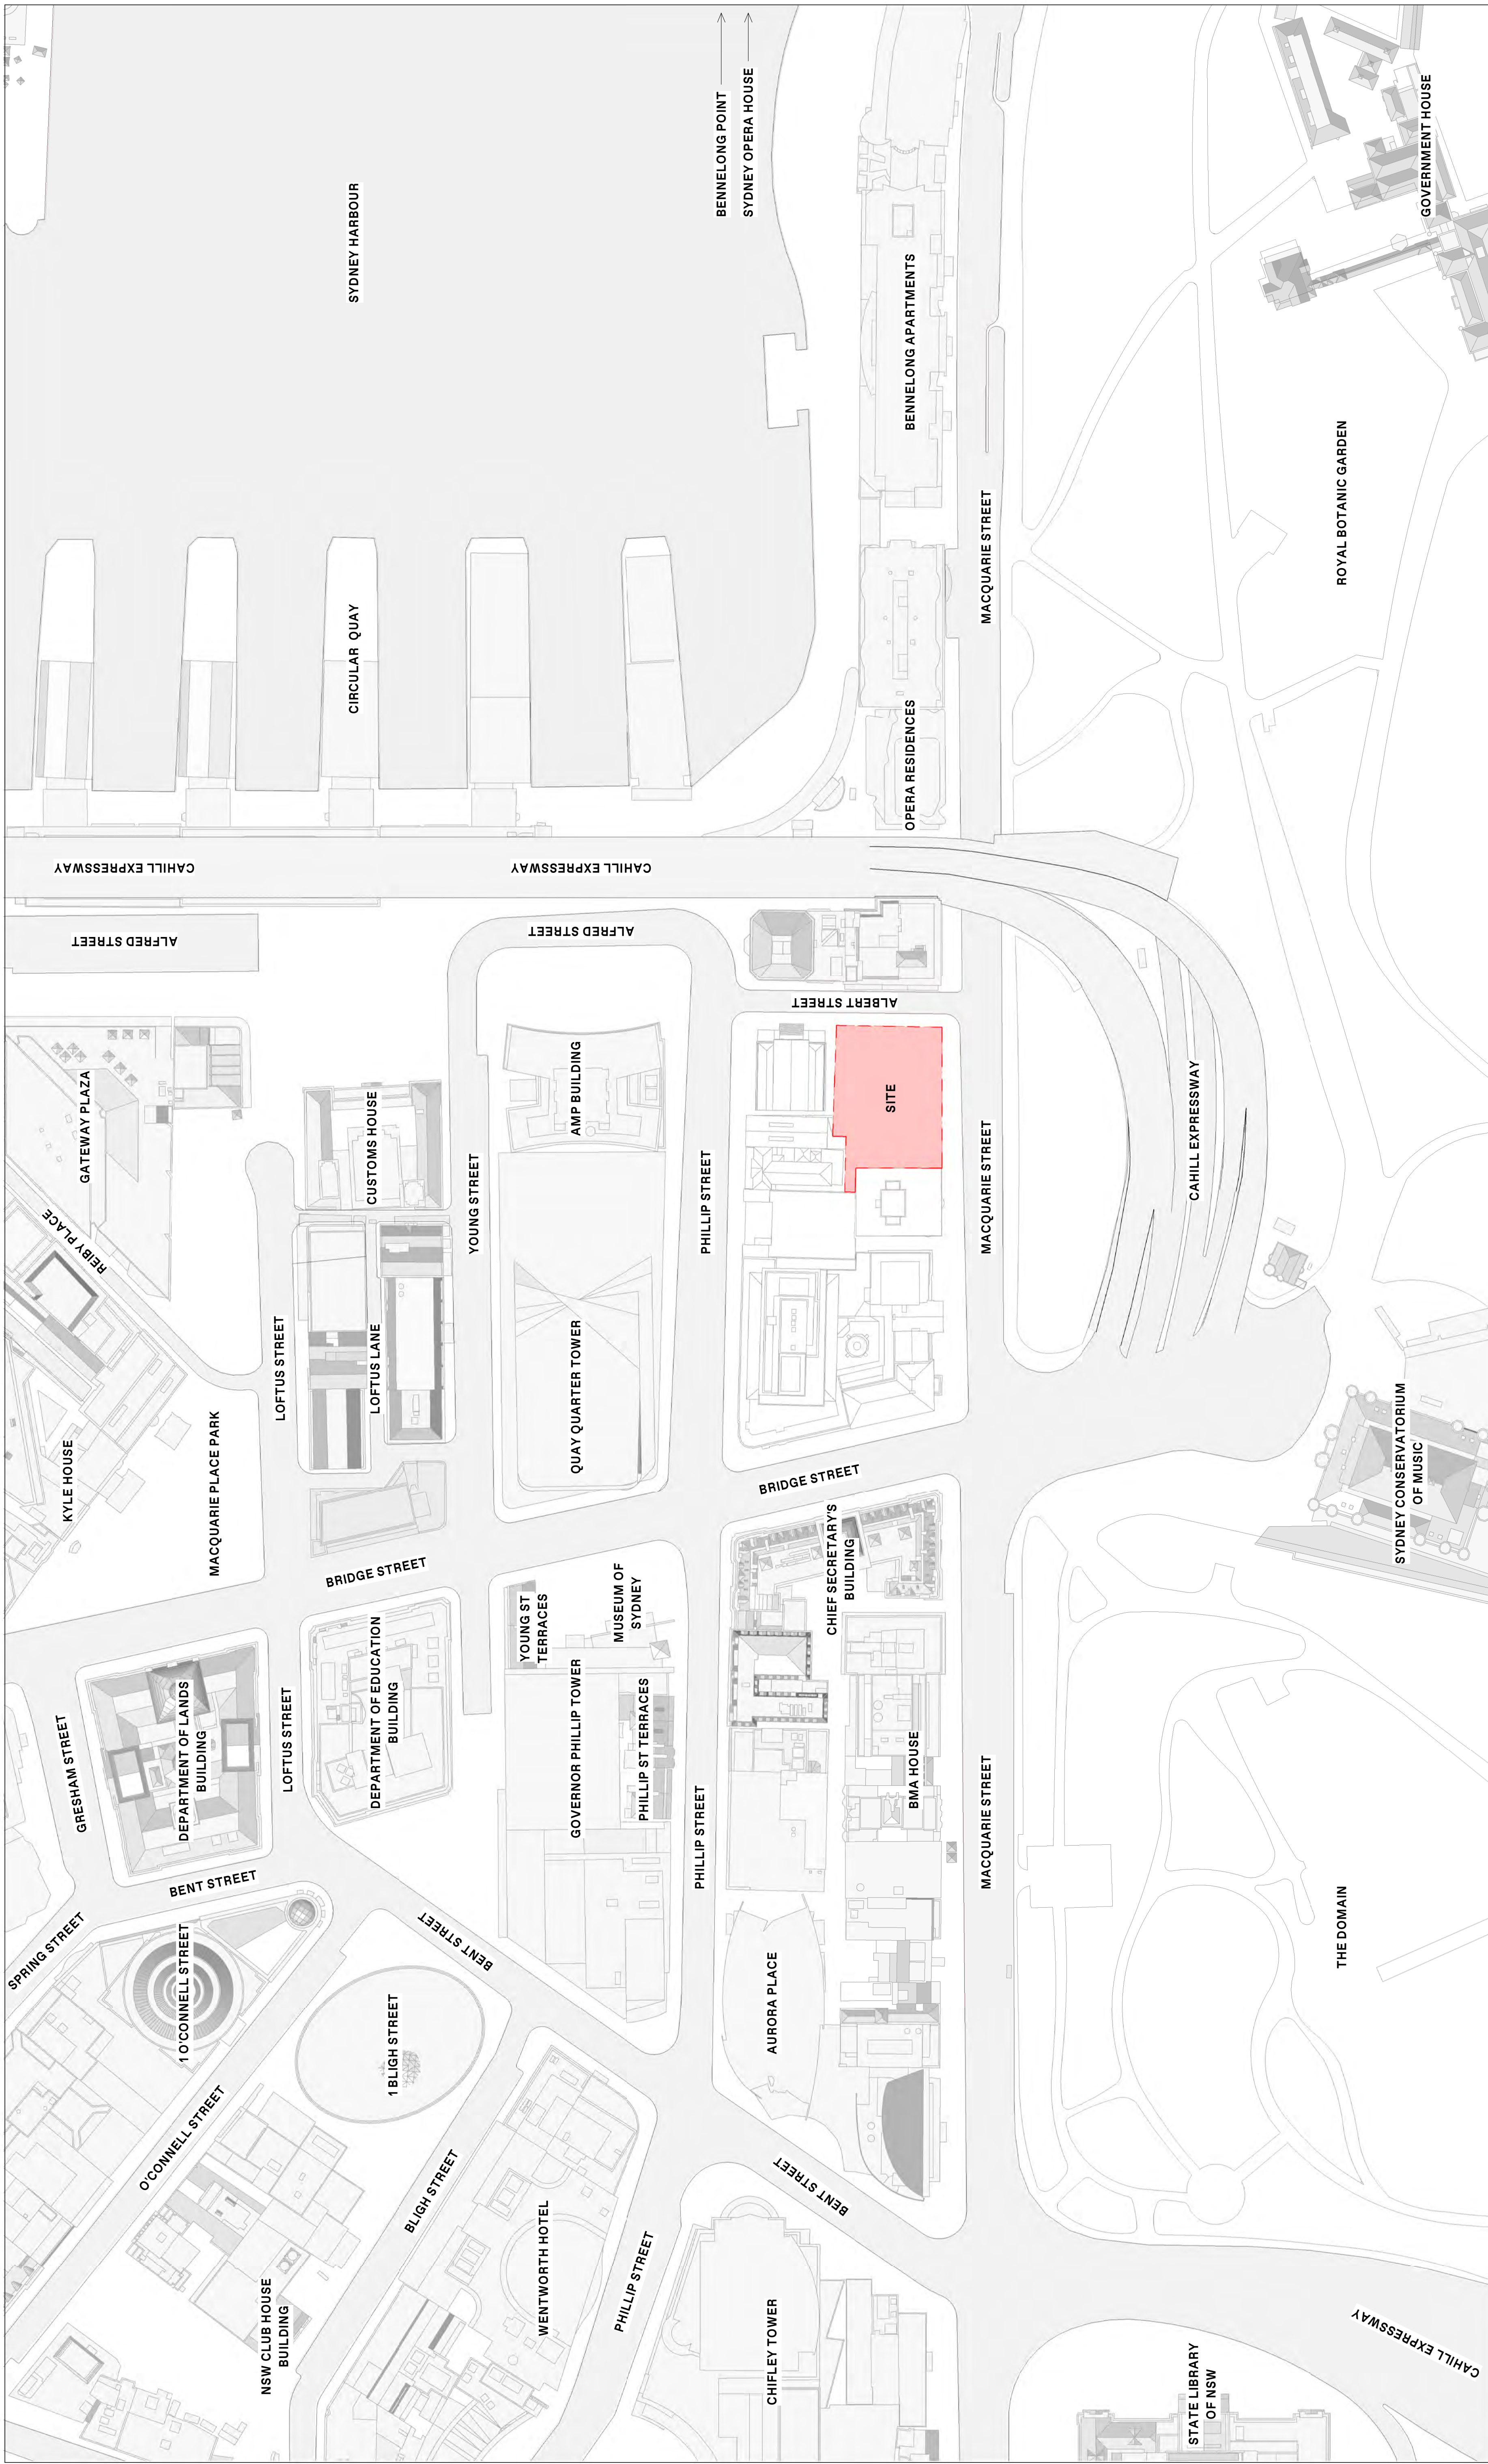


Attachment B

Selected Drawings

[illegible]

Telephone +61 2 8297 7200
Facsimile +61 2 8297 7299
www.bion.com.au

NOTE
CONTRACTOR TO CHECK AND VERIFY ALL DIMENSIONS ON SITE PRIOR TO COMMENCEMENT OF WORK OR PREPARATION OF SHOP DRAWINGS AND TO BRING ANY INFORMATION DISCREPANCIES BETWEEN DOCUMENTS TO BOWEN'S ATTENTION. DO NOT SCALE THIS DRAWING

CONTRACT
PRIOR TO
DRAWING
BETWEEN
DRAWING

[illegible]

MACQUARIE STREET DEVELOPMENT	93-97 MACQUARIE ST SYDNEY NSW AUSTRALIA
PROJECT MANAGER	BVN PROJECT NUMBER



INTELLECTUAL PROPERTY			ISSUE DATE	FOR	CHWD
THIS DOCUMENT IS THE PROPERTY OF BNY BANK (AUSTRALIA) LIMITED. IT IS TO BE USED ONLY FOR THE PURPOSES DEFINED IN THE CONSULTANCY AGREEMENT. THIS DOCUMENT MAY BE REPRODUCED OR TRANSMITTED IN ANY FORM OR BY ANY MEANS, ELECTRONIC OR MECHANICAL, INCLUDING PHOTOCOPYING, RECORDING, OR BY ANY INFORMATION STORAGE AND RETRIEVAL SYSTEM, WITHOUT PERMISSION IN WRITING FROM BNY BANK (AUSTRALIA) LIMITED. ANY UNAUTHORIZED REPRODUCTION OR TRANSMISSION OF THIS DOCUMENT IS STRICTLY PROHIBITED AND WILL BE TREATED AS A BREACH OF THE CONSULTANCY AGREEMENT. THE USER AGREES TO INDEMNIFY AND HOLD BNY BANK (AUSTRALIA) LIMITED HARMLESS FROM AND AGAINST ANY COSTS OR LOSSES INCURRED BY BNY BANK (AUSTRALIA) LIMITED AS A RESULT OF SUCH BREACH.					
01 18/06/2023 STAGE 2/DA					
02 01/11/2023 DETAILED DA/DRAWINGS					
NOTE					
CONTRACTOR TO CHECK AND VERIFY ALL DIMENSIONS ON SITE					
PRIOR TO COMMENCEMENT OF WORK OR PREPARATION OF SHOP					
DRAWINGS. ANY DISCREPANCIES OR OMISSIONS MUST BE REPORTED					
IMMEDIATELY TO THE ARCHITECT'S OFFICE. THE ARCHITECT'S					
DESIGN INTENT MUST BE MAINTAINED AT ALL TIMES.					
DRAWING					
JENNIFER SKINNER					
OLD					
5521 BELT LANE					
MANTONVILLE, VIC 3043					
ATTENTION: BILLY					
155 BAKER STREET					
MANTONVILLE, VIC 3043					
3088 ACORN DRIVE					
MANTONVILLE, VIC 3043					
JENNIFER SKINNER					
Phone +61 2 8397 7200					
+61 2 8397 7209					

INTELLECTUAL PROPERTY		ISSUE DATE	FOR	CHWD
THIS DOCUMENT IS THE PROPERTY OF BNY BANK (AUSTRALIA) LIMITED. IT IS TO BE USED ONLY FOR THE PURPOSES DEFINED IN THE CONSULTANCY AGREEMENT. THIS DOCUMENT MAY BE REPRODUCED OR TRANSMITTED IN ANY FORM OR BY ANY MEANS, ELECTRONIC OR MECHANICAL, INCLUDING PHOTOCOPYING,				





BVN

ARCHITECTS REGISTRATION BOARD /
UNIMATED ARCHITECTS

027 968 11 020
JAN WOTCHING THOCHOSKY
2708 BRAD DOWDALL
JAMALABSON
5522 DAVID KELLY
3889 KEVIN O'BRIEN
PETER TIRAGUS
RHS CATHERINE SWINER

Mobilephone +61 2 9397 7200
facsimile +61 2 9397 7299


www.bvn.com.au



Telephone +61 2 8297 7200
Facsimile +61 2 8297 7299

Telephone +61 2 8297 7200
Facsimile +61 2 8297 7299

Telephone +61 2 8297 7200
Facsimile +61 2 8297 7299

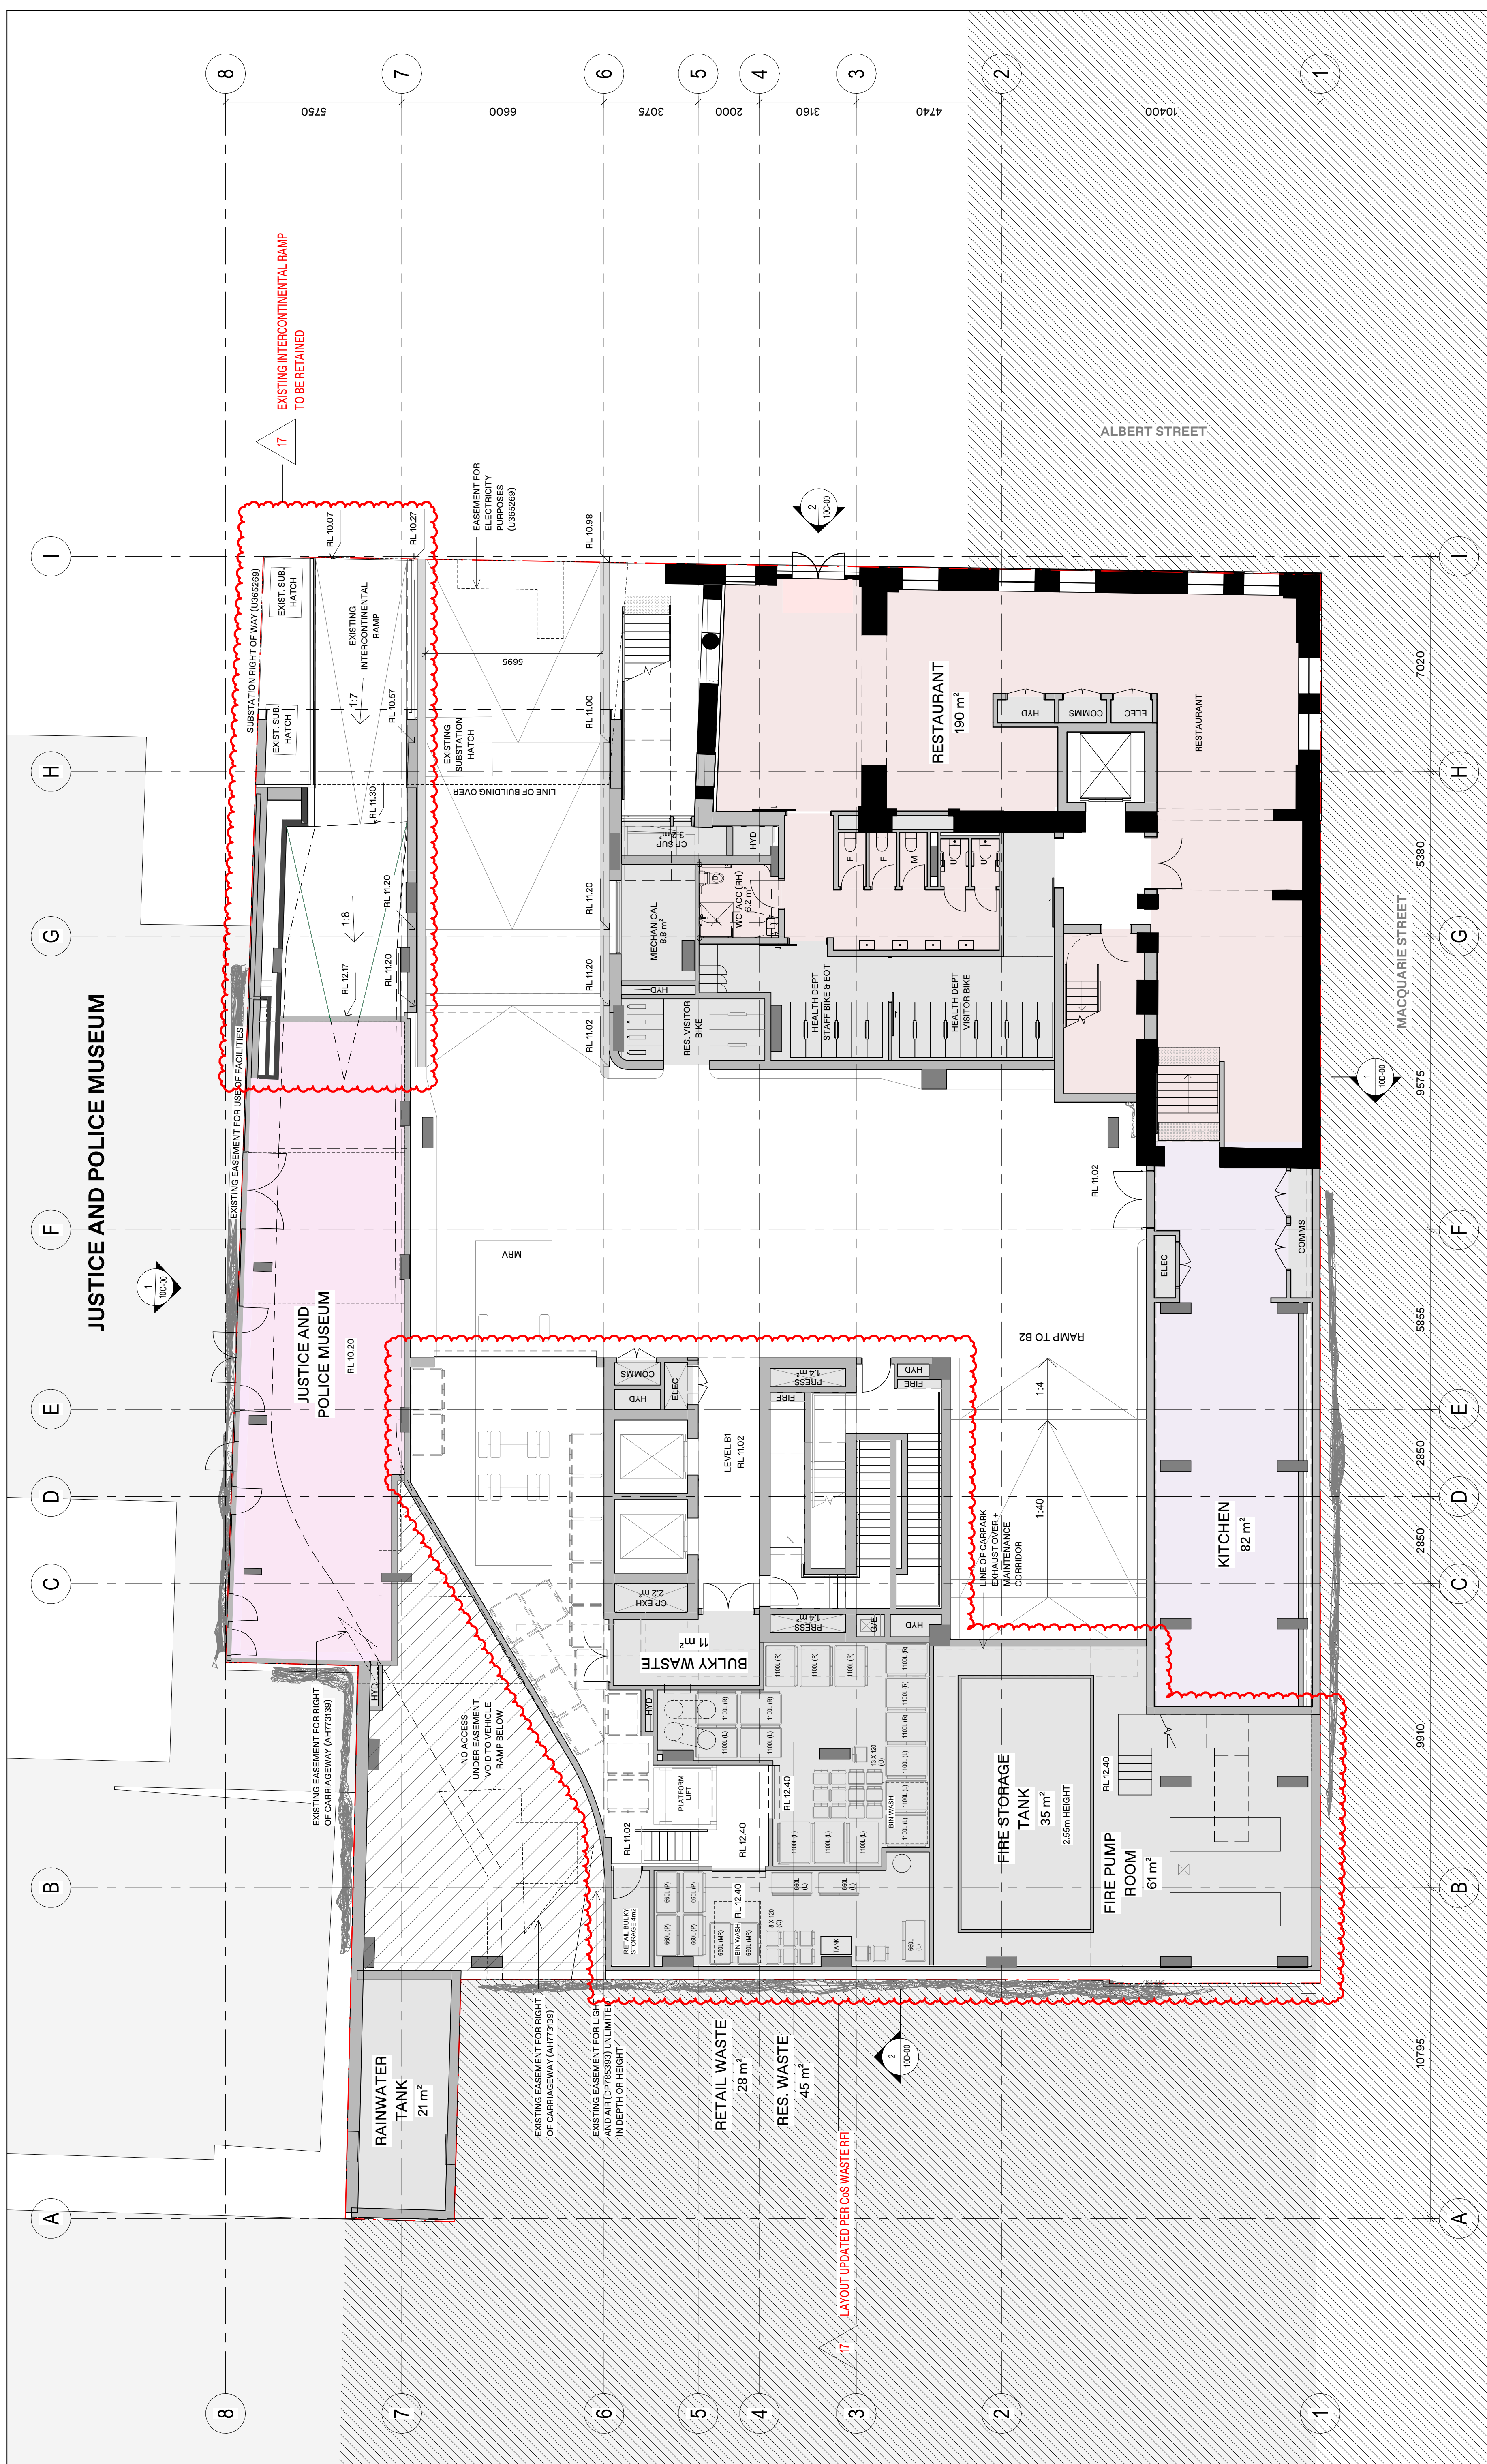

ISSUE DATE	FOR	CHOD
05/08/2023	FOR INFORMATION	
06/11/2023	FOR INFORMATION	
07/14/2023	FOR INFORMATION	
08/04/2023	FOR INFORMATION	
09/20/2023	FOR INFORMATION	
10/05/2023	FOR INFORMATION	
11/07/2023	FOR INFORMATION	
12/01/2023	DRAFT FOR CONSULTANT BACKGROUNDS	
01/10/2024	STAGE 2 FOR DRAFT DRAWINGS	
02/01/2024	FOR INFORMATION	
03/15/2024	FOR INFORMATION	
06/13/2024	RESPONSE TO BRI	
07/26/2024	RESPONSE TO BRI	

INTELLECTUAL PROPERTY

© COPYRIGHT 1991 BEN ARCHITECTURE P.C. LIMITED (UNLESS OTHERWISE NOTED). ALL RIGHTS RESERVED. NO PART OF THIS PUBLICATION MAY BE REPRODUCED OR TRANSMITTED IN ANY FORM OR BY ANY MEANS, ELECTRONIC OR MECHANICAL, WITHOUT PERMISSION IN WRITING FROM BEN ARCHITECTURE P.C. LIMITED. ANY UNAUTHORIZED USE OF THIS PUBLICATION IS PROHIBITED. ANY UNAUTHORIZED USE OF THIS PUBLICATION MAY BE SUBJECT TO LEGAL ACTION. 

NOTE

CONTRACTOR TO CHECK AND VERIFY ALL DIMENSIONS ON SITE PRIOR TO CONSTRUCTION AND TO BRING ANY INFORMATION DISCREPANCIES TO THE ARCHITECT'S ATTENTION IMMEDIATELY. ANY DISCREPANCIES BETWEEN THE DRAWINGS AND THE FIELD CONDITIONS SHALL BE THE RESPONSIBILITY OF THE CONTRACTOR. ANY DISCREPANCIES BETWEEN THE DRAWINGS AND THE FIELD CONDITIONS SHALL BE THE RESPONSIBILITY OF THE CONTRACTOR.

BVI

ARCHITECTS REGISTRATION BOARD /
MEMBERS

OLD

5507 NEIL LOOSE
1988 MARK GOSWAMI
5508 DAVID KEL
3668 NEVIN OB

NEW

3556 NINOTASKA TITCHKOSKY
1053 MATTHEW BLAIR
1515 PHELI ROSSINGTON
4393 PHILIP TITMUS
1047 ALISON BOUNDS
1076 CATHERINE SKINNER

Telephone +61 2 8327 7200
Facsimile +61 2 8327 7260

KEY

LINE OF COMPETITION ENVELOPE

EXISTING WALLS

CLIENT	PROJECT
MACQUARIE STREET DEVELOPMENT	33-37 MACQUARIE ST SYDNEY NSW AUSTRALIA
PROJECT MANAGER	BWM PROJECT NUMBER
FARRER PROPERTY	22100104

PROJECT NORTH



GRAPHIC SCALE

0 2000 5000

SCALE

1:100@A1

STATUS

DEVELOPMENT APPLICATION

DRAWING	GENERAL ARRANGEMENT PLAN - LEVEL B1		DRAWING NUMBER	AR-DA-10R-04	ISSUE	17
---------	--	--	----------------	--------------	-------	----



ISSUE DATE	FOR	CHD
01	06/06/2023	FOR INFORMATION
02	15/06/2023	FOR INFORMATION
03	27/06/2023	FOR INFORMATION
04	11/07/2023	FOR INFORMATION
05	04/08/2023	FOR INFORMATION
06	29/08/2023	FOR INFORMATION
07	04/10/2023	DRAFT BA CONSULTANT BACKGROUNDS
08	17/10/2023	FOR INFORMATION
09	24/10/2023	REVISED BA DRAWINGS
10	29/11/2024	RESPONSE TO RFI
11	19/03/2025	RESPONSE TO RFI

INTELLECTUAL PROPERTY

THIS DOCUMENT CONTAINS INFORMATION THAT MAY BE UNLAWFULLY DISCLOSED IF IT IS RELEASED. IT IS THE PROPERTY OF THE U.S. GOVERNMENT AND IS LOANED TO YOUR AGENCY. IT IS TO BE USED ONLY FOR THE PURPOSES AND PROJECT FOR WHICH IT WAS PREPARED. IT IS NOT TO BE REPRODUCED OR TRANSMITTED IN ANY FORM OR BY ANY MEANS, ELECTRONIC OR MECHANICAL, INCLUDING PHOTOCOPYING, RECORDING, OR BY ANY INFORMATION STORAGE AND RETRIEVAL SYSTEM, WITHOUT PERMISSION IN WRITING FROM THE U.S. GOVERNMENT. THIS DOCUMENT IS THE PROPERTY OF THE U.S. GOVERNMENT AND IS LOANED TO YOUR AGENCY. IT IS TO BE USED ONLY FOR THE PURPOSES AND PROJECT FOR WHICH IT WAS PREPARED. IT IS NOT TO BE REPRODUCED OR TRANSMITTED IN ANY FORM OR BY ANY MEANS, ELECTRONIC OR MECHANICAL, INCLUDING PHOTOCOPYING, RECORDING, OR BY ANY INFORMATION STORAGE AND RETRIEVAL SYSTEM, WITHOUT PERMISSION IN WRITING FROM THE U.S. GOVERNMENT.

NOTE

CONTRACTOR TO CHECK AND VERIFY ALL DIMENSIONS ON SITE. DRAWINGS AND TO BEING ANY INFORMATION DISCREPANCIES BETWEEN DOCUMENTS TO BVA'S ATTENTION. DON'T SCALE THIS DRAWING.

BVN

ARCHITECTS' REGISTRATION BOARD /
NOMINATED ARCHITECTS

SAN QLD

507 MEL LOGAN
508 WENDY WILSON
509 MICHAEL WILSON
510 MARK GRIMMER
511 JENNIFER WILSON
512 KEVIN GIBSON

NSW

508 WENDY WILSON
509 MICHAEL WILSON
510 MARK GRIMMER
511 JENNIFER WILSON
512 KEVIN GIBSON

NT

507 MEL LOGAN
508 WENDY WILSON
509 MICHAEL WILSON
510 MARK GRIMMER
511 JENNIFER WILSON
512 KEVIN GIBSON

SA

507 MEL LOGAN
508 WENDY WILSON
509 MICHAEL WILSON
510 MARK GRIMMER
511 JENNIFER WILSON
512 KEVIN GIBSON

TAS

507 MEL LOGAN
508 WENDY WILSON
509 MICHAEL WILSON
510 MARK GRIMMER
511 JENNIFER WILSON
512 KEVIN GIBSON

VIC

507 MEL LOGAN
508 WENDY WILSON
509 MICHAEL WILSON
510 MARK GRIMMER
511 JENNIFER WILSON
512 KEVIN GIBSON

WA

507 MEL LOGAN
508 WENDY WILSON
509 MICHAEL WILSON
510 MARK GRIMMER
511 JENNIFER WILSON
512 KEVIN GIBSON

Telephone +61 2 8297 7120

PROJECT NORTH



GRAPHIC SCALE

0 2000 5000

SCALE

1: 100@41

STATUS

DEVELOPMENT APPLICATION

CLIENT	PROJECT
MACQUARIE STREET DEVELOPMENT	93-97 MACQUARIE ST SYDNEY NSW AUSTRALIA
PROJECT MANAGER	BWM PROJECT NUMBER
FARRER PROPERTY	22100704

KEY

LINE OF COMPETITION ENVELOPE

EXISTING WALLS

ISSUE DATE	FOR	CH
01/06/2023	FOR INFORMATION	
02/06/2023	FOR INFORMATION	
03/06/2023	FOR INFORMATION	
04/11/2023	FOR INFORMATION	
05/06/2023	FOR INFORMATION	
06/28/2023	FOR INFORMATION	
07/01/2023	DRIFT DATA CONSULTANT BACKGROUNDS	
08/01/2023	FOR INFORMATION	
09/01/2023	FOR INFORMATION	
10/29/2023	RECEIVED AND FORWARDED	
10/29/2024	RESPONSE TO RH	
11/19/2025	RESPONSE TO RH	

INTELLECTUAL PROPERTY
CONSPIRACY AND INFLUENCE WITH INTERESTED
PERSONS IN THE CONSUMERS UNION AGREEMENT, THIS DOCUMENT
WHICH HAS BEEN CREATED AND DELIVERED AS A DOCUMENT
OF COVERED BY THE PROVISIONS OF THIS DOCUMENT
USERS SHOULD READ AND WITHOUT LIMITING ANY RIGHTS
OR OBLIGATIONS OF THE USER, THE USER SHALL BE
LOST BY SAVING.

NOTE
THE USER SHALL BE RESPONSIBLE TO CHECK AND CARRY ALL INFORMATION
PRIOR TO COMMENCEMENT OF WORK OR PREPARATION
OF DOCUMENTS. THE USER SHALL BE RESPONSIBLE FOR
BETWEEN DOCUMENTS TO SIGN A STATEMENT TO NO
DRAWING

IN

WARD /

TO NEIL LOAN
AND
BANK GRAMER
AND
BANK OTHER

BV

ARCHITECTS REGISTRATION IN
NOMINATED ARCHITECTS

NOW
850 NINTOSHA TICHONSKY
7115 JULIAN AVENUE
763 MATTHEW BLAIR
9000 WILSON ROAD
243 PETER THUMASS
1047 ALISON BOUNDS
1076 CATHERINE SWINER



Telephone +61 2 8597 7200
Fax +61 2 8597 7202
Email bv@bv.com.au




ISSUE	DATE	FOR	CHD
01	06/06/2023	FOR INFORMATION	
02	15/06/2023	FOR INFORMATION	
03	27/06/2023	FOR INFORMATION	
04	04/08/2023	FOR INFORMATION	
05	29/08/2023	FOR INFORMATION	
06	04/10/2023	DRAFT DA CONSULTANT BACKGROUNDS	
07	09/10/2023	STAGE 2 DA	
08	09/10/2023	DETAILED DA DRAWINGS	
09	10/10/2023	FOR INFORMATION	
10	10/10/2023	FOR INFORMATION	
11	10/10/2023	FOR INFORMATION	
12	10/10/2023	FOR INFORMATION	
13	28/04/2025	RESPONSE TO RFI	

KEY	LINE OF COMPETITION ENVELOPE	EXISTING WALLS
	---	---

CLIENT	PROJECT	PROJECT NORTH	DRAWING
MACQUARIE STREET DEVELOPMENT	99-97 MACQUARIE ST SYDNEY NSW AUSTRALIA		
PROJECT MANAGER	BVN PROJECT NUMBER	STATUS	ISSUE
FARRER PROPERTY	2210004	1:100@A1	GENERAL ARRANGEMENT PLAN - LEVEL 12
			DRAWING NUMBER
			AR-DA-10B-17
			13

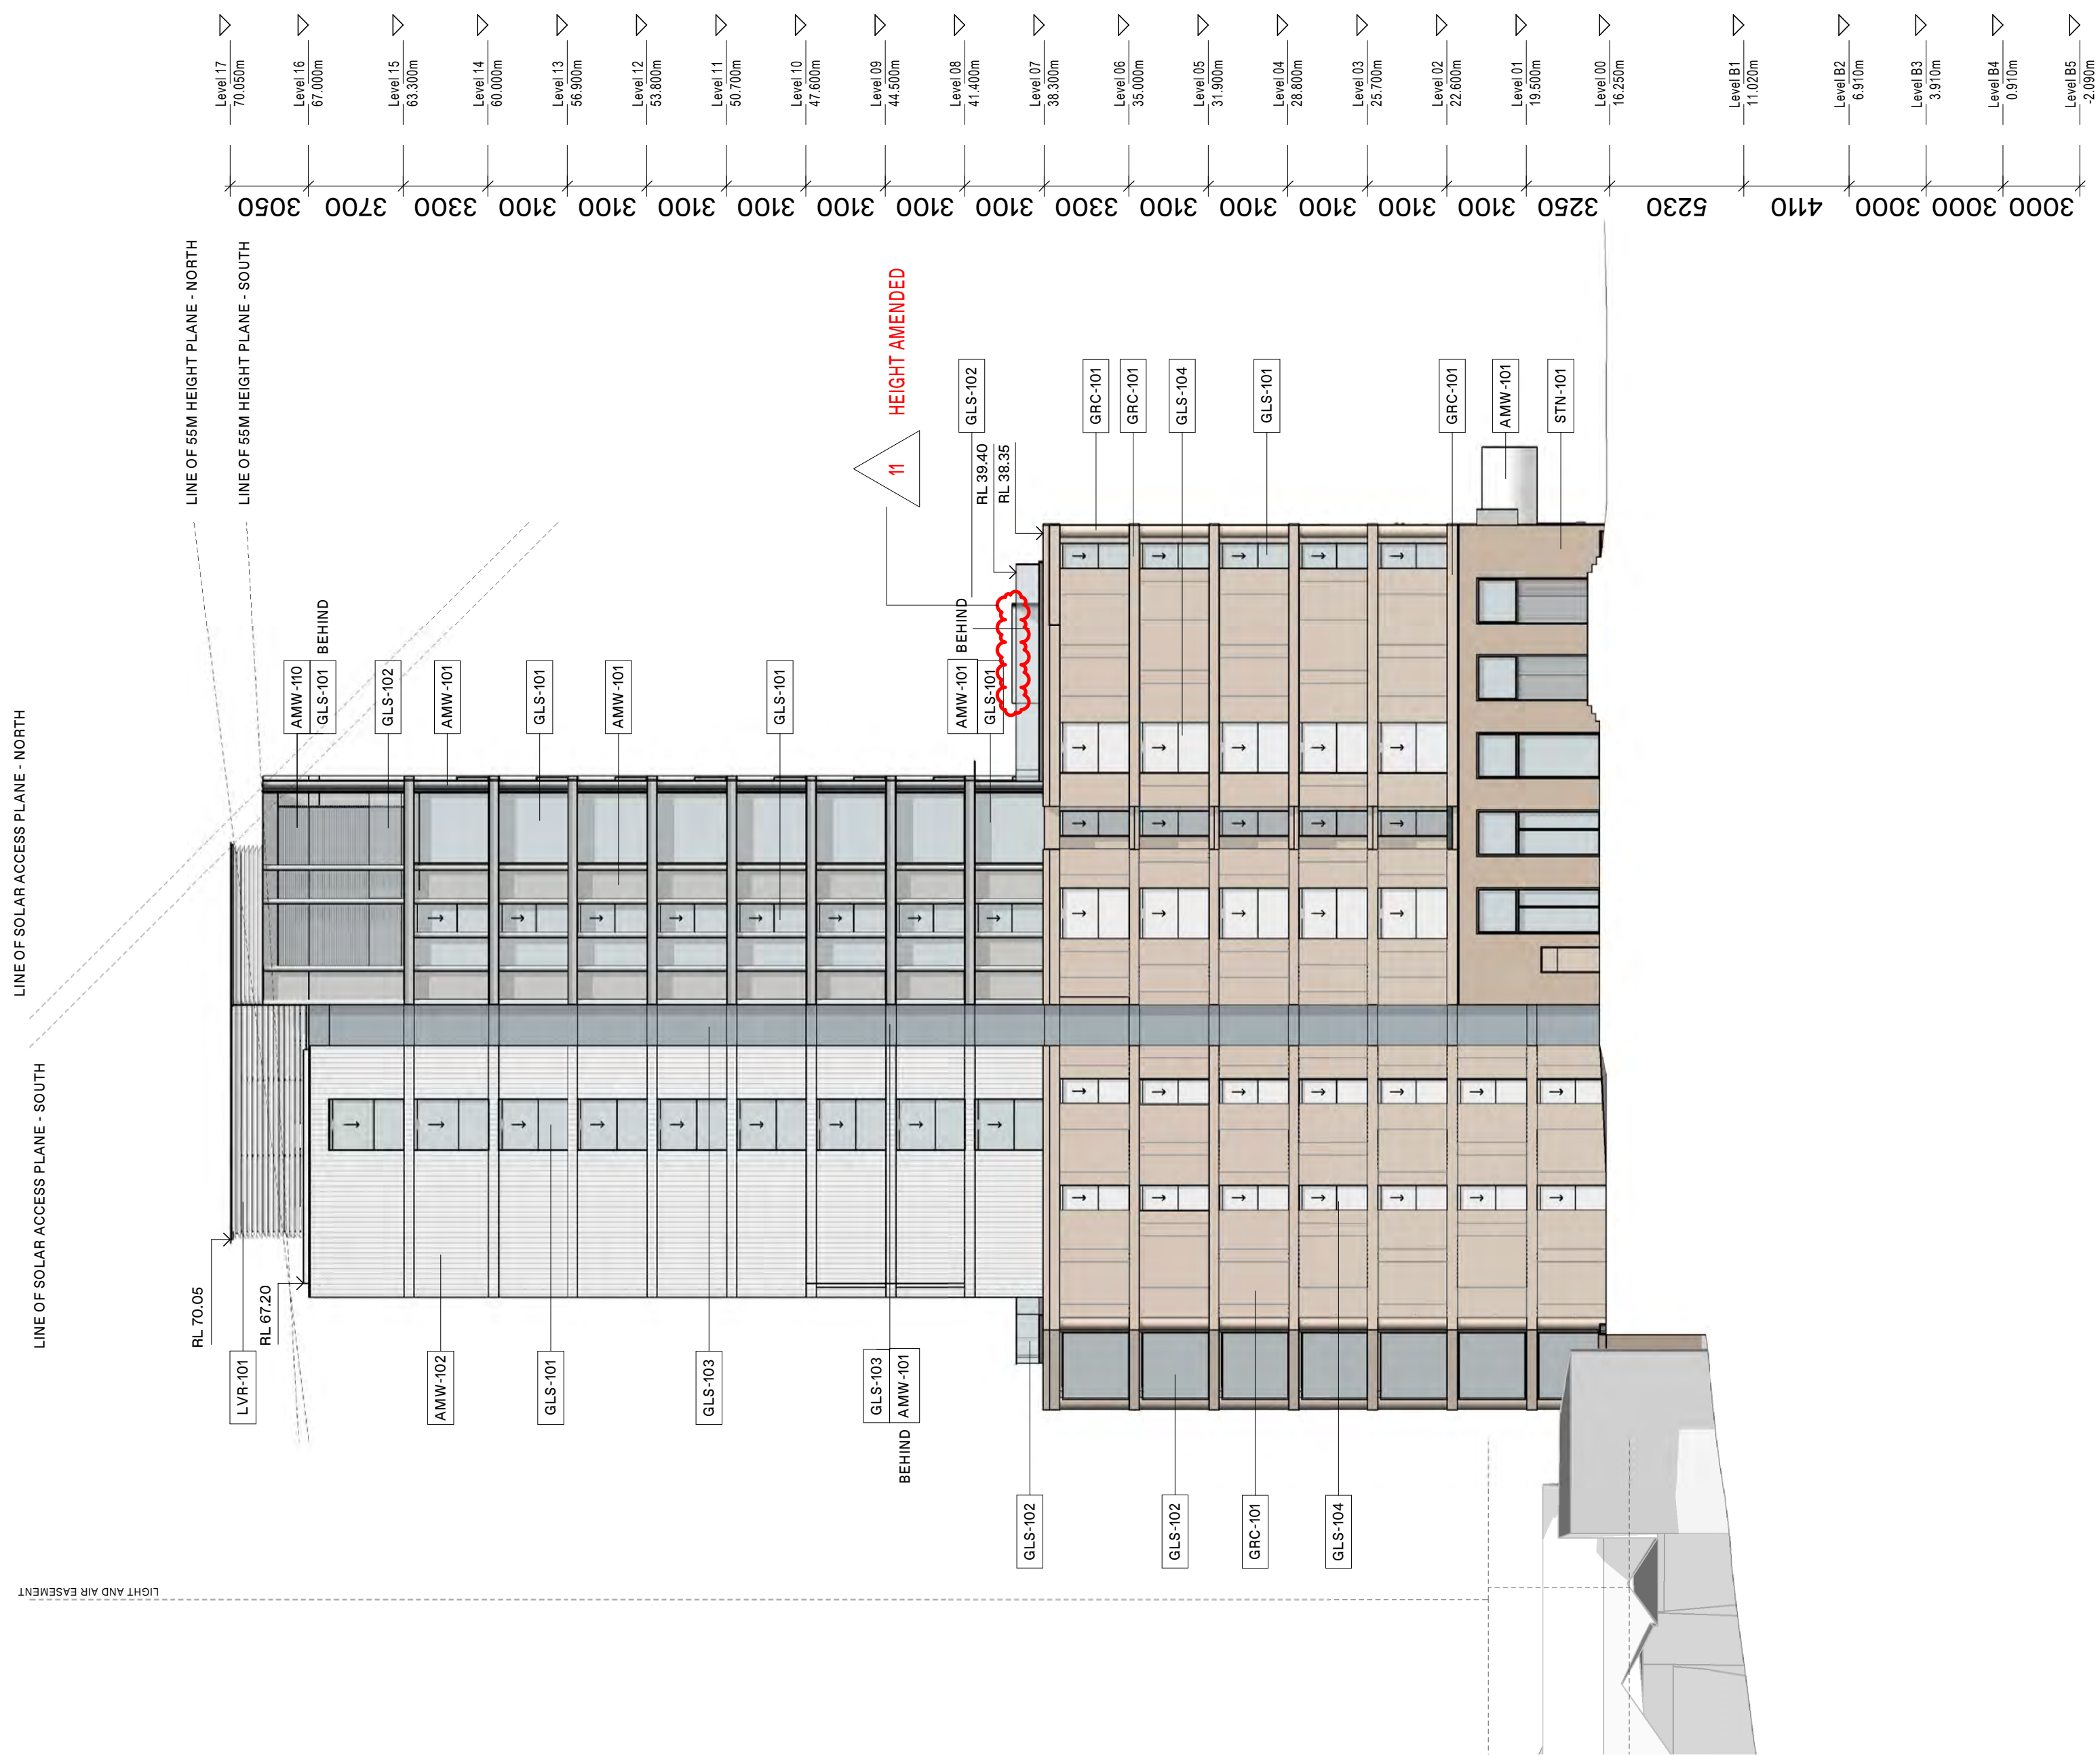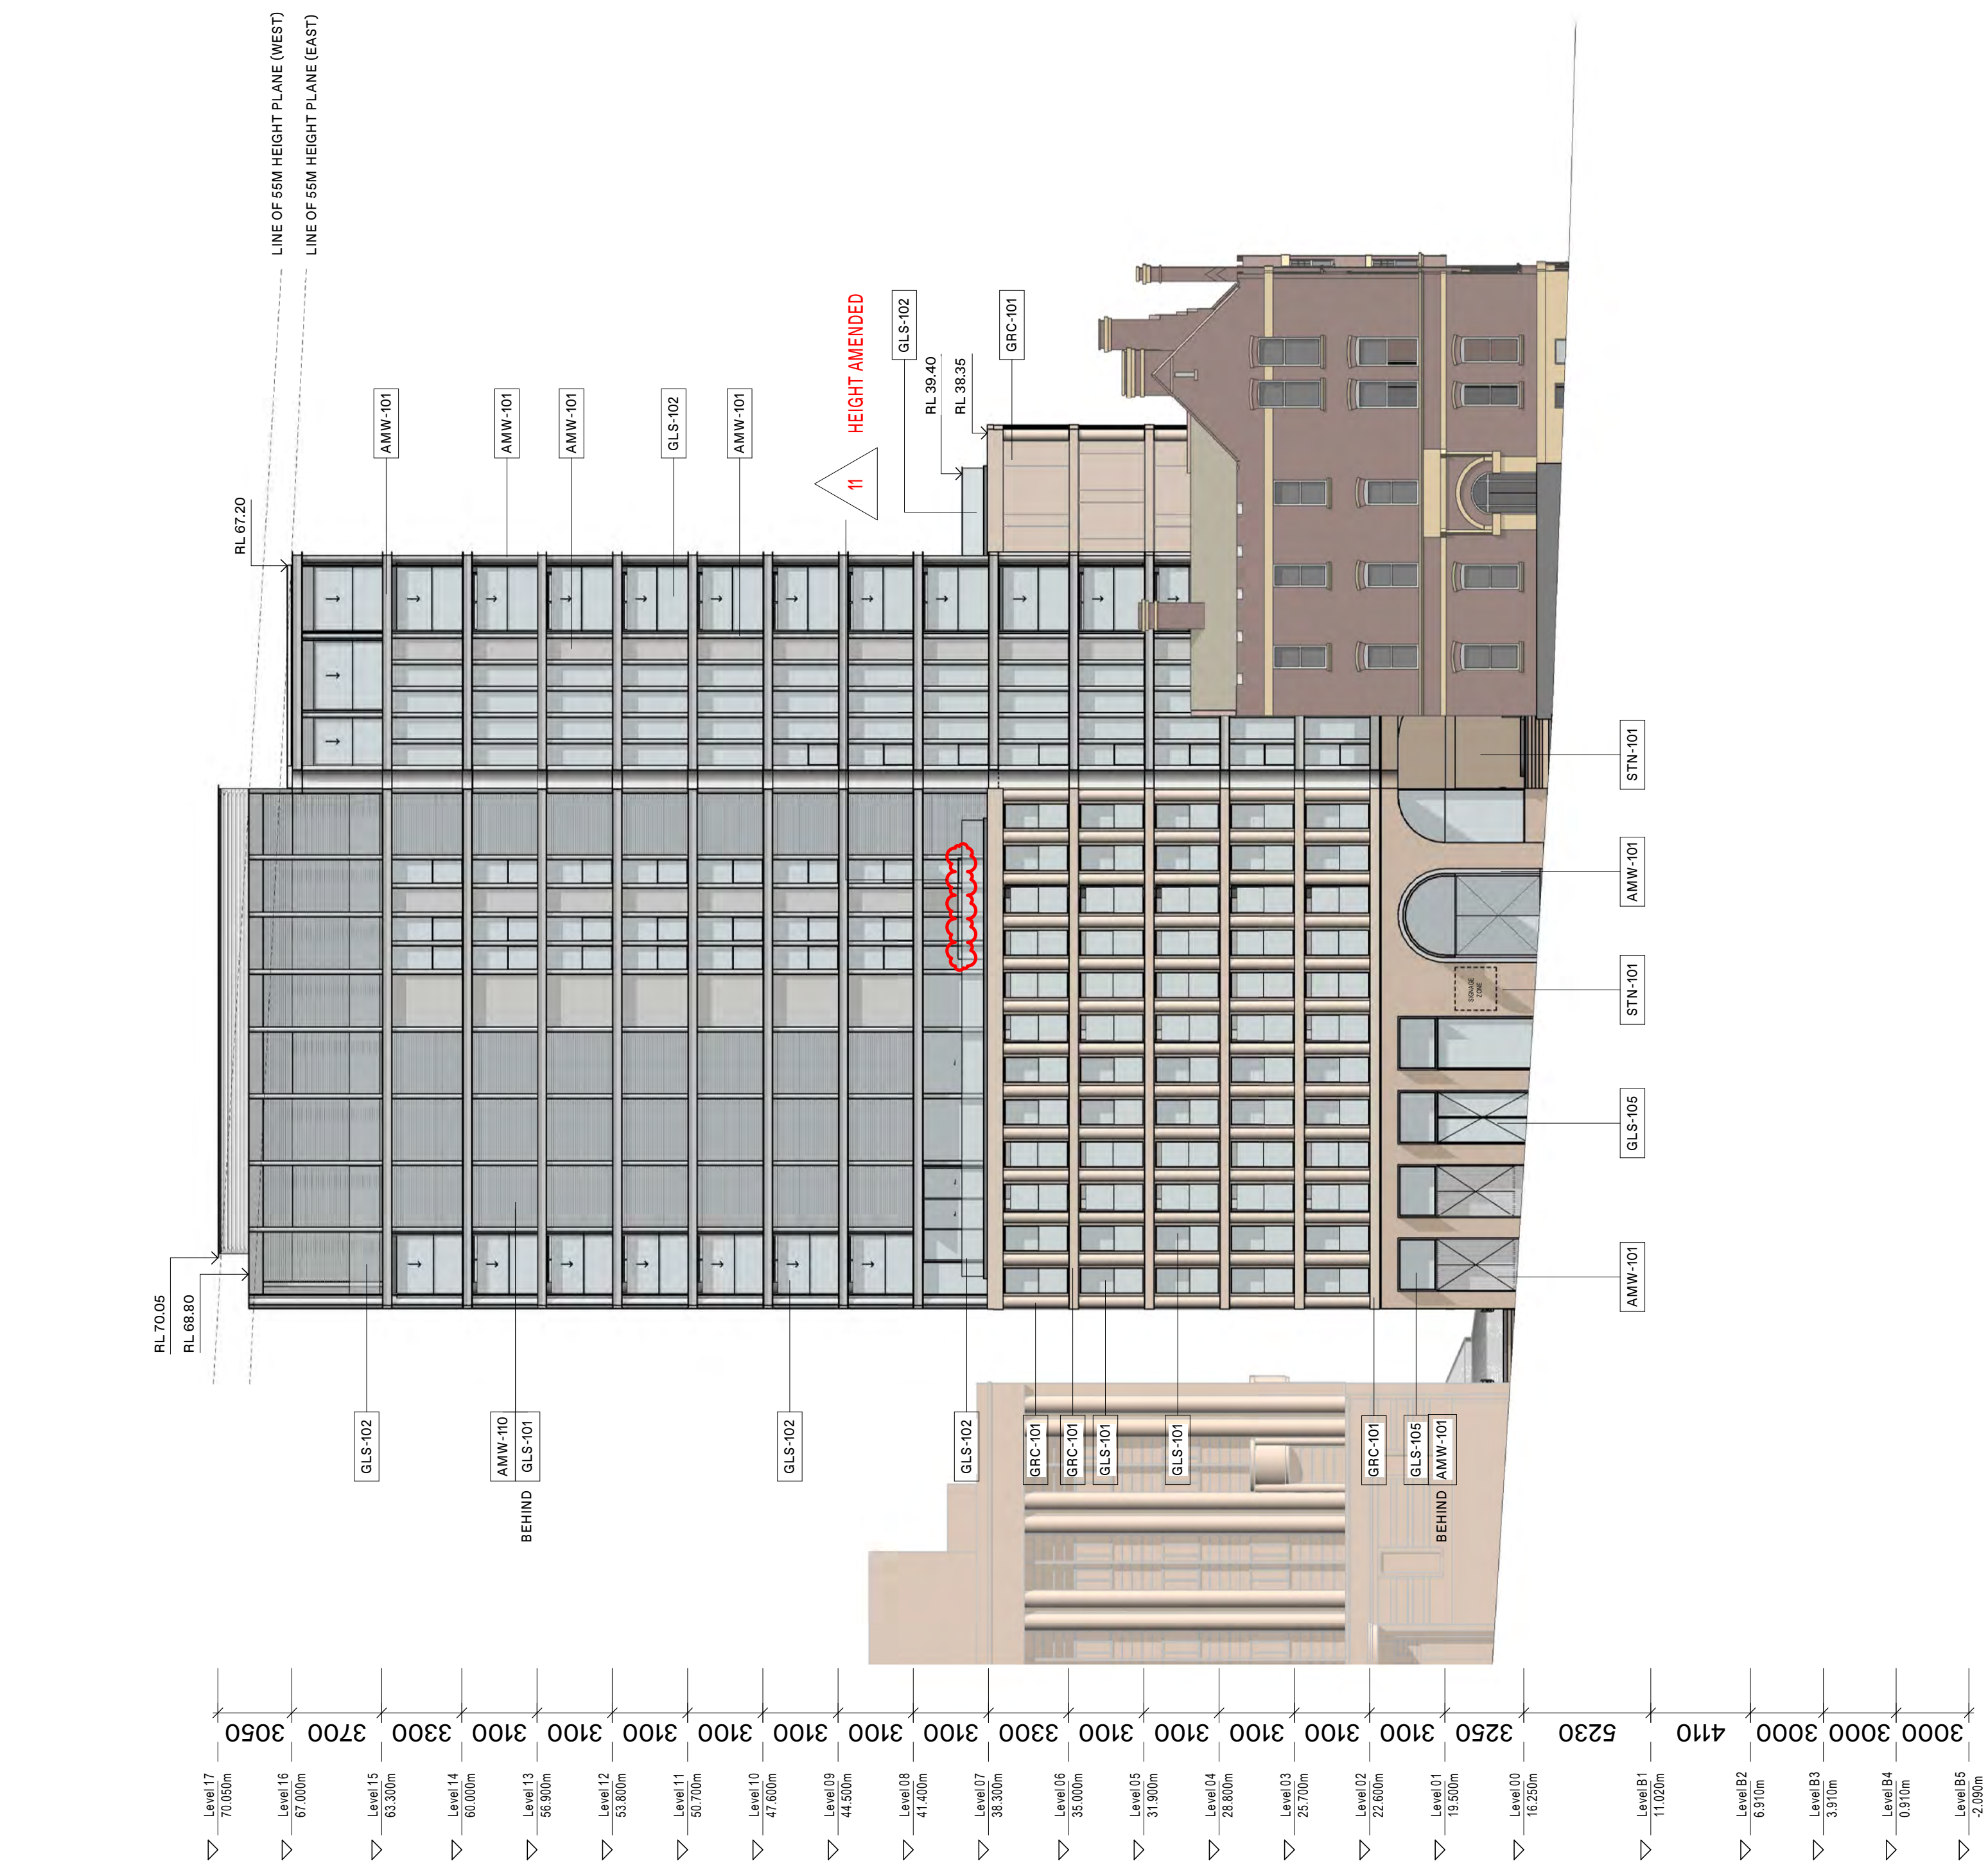

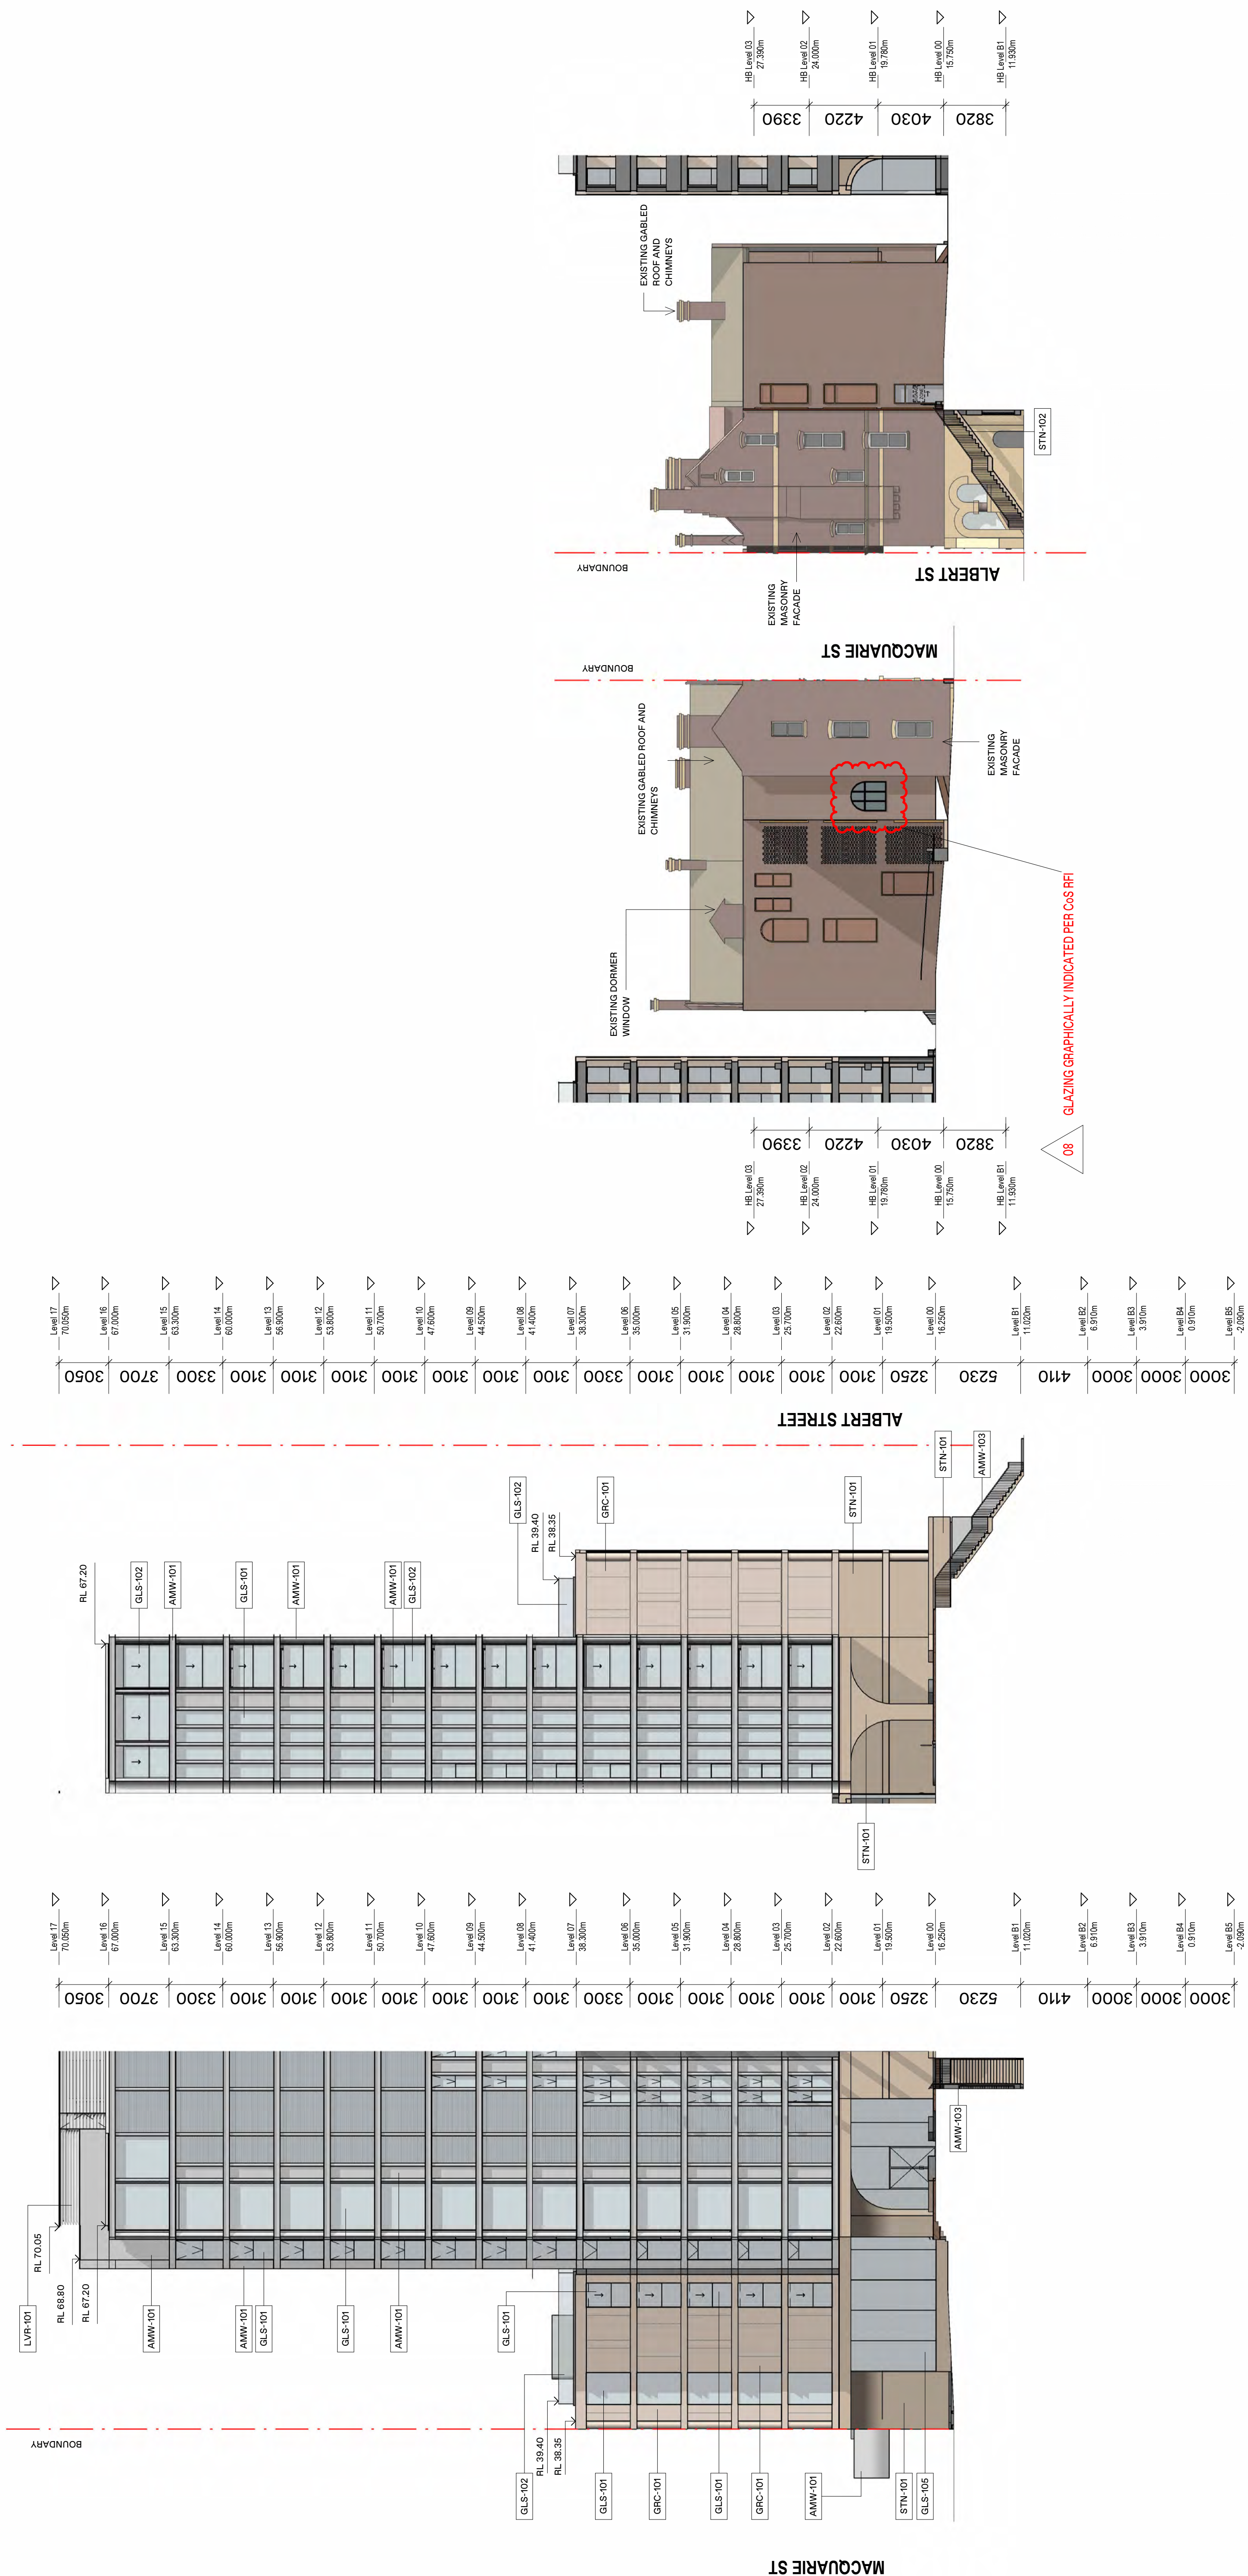

2 NORTH ELEVATION - COURTYARD

3 EAST ELEVATION - COURTYARD

1 SOUTH ELEVATION - COURTYARD

4 WEST ELEVATION - COURTYARD

ISSUE	DATE	FOR	CHD
01	01/09/2023	FOR INFORMATION	
02	04/09/2023	FOR INFORMATION	
03	09/09/2023	FOR INFORMATION	
04	14/09/2023	FOR INFORMATION	
05	18/09/2023	STAGE 2 IAA	
06	01/11/2023	DETAILED DA DRAWINGS	
07	29/07/2024	RESPONSE TO RFI	
08	19/03/2025	RESPONSE TO RFI	


MACQUARIE STREET DEVELOPMENT	93-97 MACQUARIE ST SYDNEY NSW AUSTRALIA	PROJECT	PROJECT NUMBER	2210004	DEVELOPMENT APPLICATION	AR-DA-10C-02	ISSUE	08
FARRER PROPERTY		PROJECT MANAGER		BUN PROJECT NUMBER		DRAWING NUMBER		
CLIENT		PROJECT		DRAWING		GRAPHIC SCALE		
LINE OF APPROVED CONCEPT DA ENVELOPE						SCALE		1:200@A1
						0 2000 5000		



ISSUE	DATE	FOR	CHD
01	06/06/2023	FOR INFORMATION	
02	13/06/2023	FOR INFORMATION	
03	20/06/2023	FOR INFORMATION	
04	27/06/2023	FOR INFORMATION	
05	04/07/2023	FOR INFORMATION	
06	11/07/2023	FOR INFORMATION	
07	18/07/2023	FOR INFORMATION	
08	25/07/2023	FOR INFORMATION	
09	01/08/2023	FOR INFORMATION	
10	08/08/2023	FOR INFORMATION	


LINE OF COMPETITION ENVELOPE

CLIENT	PROJECT	DRAWING
MACQUARIE STREET DEVELOPMENT	93-97 MACQUARIE ST SYDNEY NSW AUSTRALIA	AR-DA-10D-00
PROJECT MANAGER	BVN PROJECT NUMBER	DRAWING NUMBER
FARRER PROPERTY	2210004	10
STATUS	1: 200@A1	ISSUE
DEVELOPMENT APPLICATION		

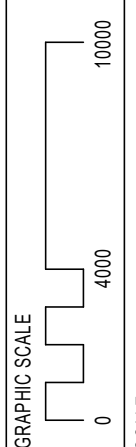

1 SECTION - E/W


2 SECTION - N/S

 


AMW-101
METAL: MATTE FINISH, WITHIN TONAL RANGE RAL7044
INDICATIVE LOCATION: ALL ELEVATIONS- CLADDING, WINDOW FRAMING & REVEALS, AWNINGS, SOUTH SHADOWBOX GLAZING




AMW-102
METAL: CLADDING EXPRESSED VERTICAL JOINTS; MATTE FINISH, CUSTOM COLOUR TO MATCH AMW-101
INDICATIVE LOCATION: SOUTH-WEST ELEVATION - TOWER

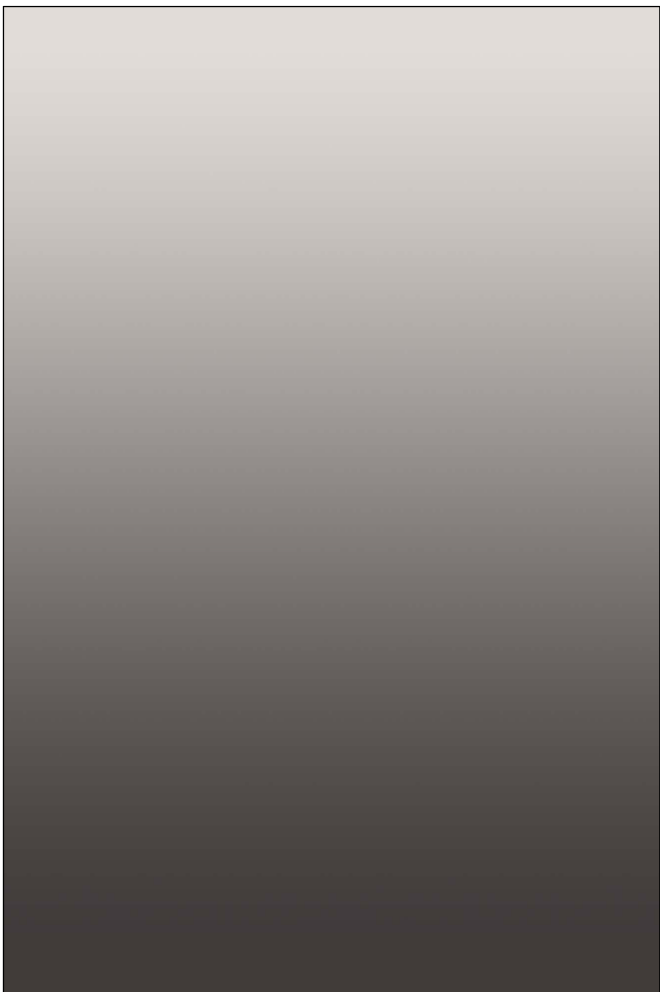


AMW-103
METAL: BRONZE: CUSTOM COLOUR
INDICATIVE LOCATION: EXTERNAL STAIR BALUSTRADE

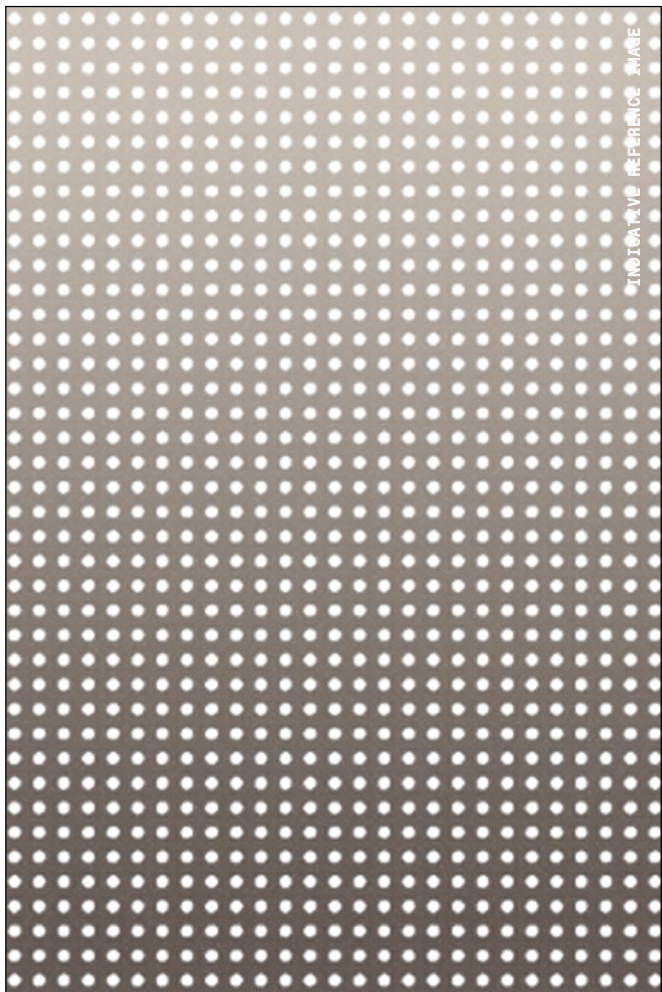

AMW-105
PERFORATED METAL - BRONZE: COLOUR TO MATCH AMW-103
INDICATIVE LOCATION: CARPARK ROLLER DOOR

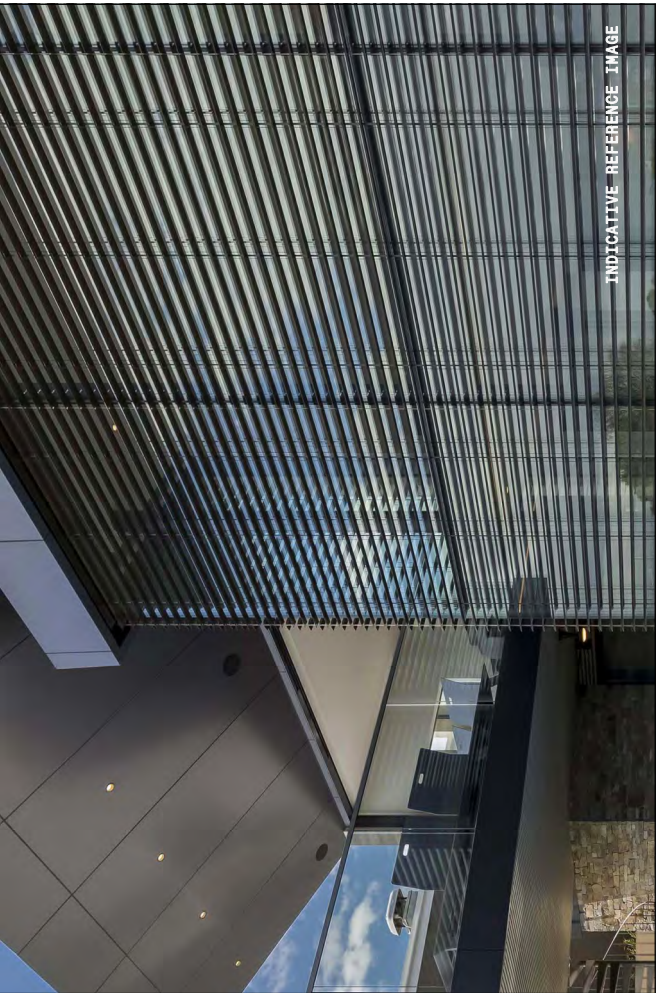

AMW-110
EXTERNAL VENETIANS - COLOUR TO MATCH AMW-101
INDICATIVE LOCATION: FIXED GLAZED ELEMENTS TO TOWER AS PER ARCHITECTURAL DRAWINGS

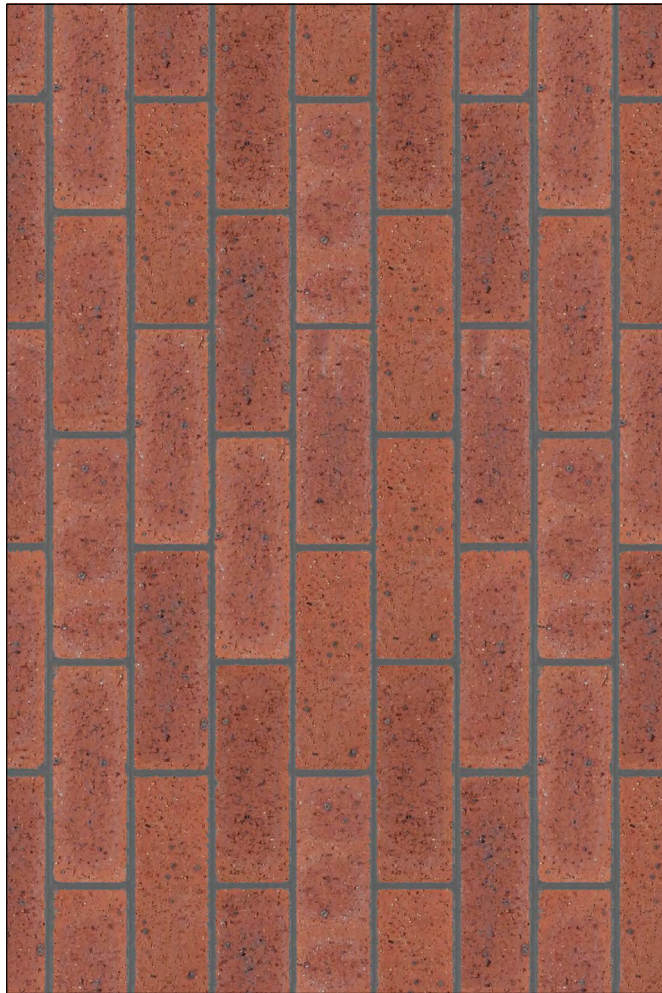

BRK-101
BRICK - COLOUR TO MATCH EXISTING HERITAGE BRICK FACADES. PERFORATION AS PER ARCHITECTURAL DRAWINGS
INDICATIVE LOCATION: DEPT. HEALTH BUILDING



GLS-101
DOUBLE GLAZED, CLEAR, LOW-E PERFORMANCE GLASS
INDICATIVE LOCATION: ALL WINDOWS TO RESIDENTIAL AREAS EXCLUDING SOUTH PODIUM WINDOWS



GLS-102
SINGLE GLAZED, CLEAR, LOW-E PERFORMANCE GLASS. COLOUR TO MATCH GLS-101
INDICATIVE LOCATION: WINTER GARDENS, ACOUSTIC SCREENS, GLAZED BALUSTRADES



GLS-103
DOUBLE GLAZED, CLEAR, LOW-E PERFORMANCE GLASS
INDICATIVE LOCATION: GLAZING TO RESIDENTIAL CORRIDOR



GLS-104
DOUBLE GLAZED, TRANSLUCENT, LOW-E PERFORMANCE GLASS
INDICATIVE LOCATION: PODIUM WINDOWS ON SOUTH ELEVATION




GLS-105
CLEAR GLASS, LOW IRON,
INDICATIVE LOCATION: PODIUM WINDOWS TO RETAIL AND RESIDENTIAL LOBBY



GLS-106
GLASS, LOW-E PERFORMANCE GLASS. COLOUR TO MATCH GLS-101
INDICATIVE LOCATION: PENTHOUSE SKYLIGHT




GRC-101
GLASS REINFORCED CONCRETE, EXPOSED AGGREGATE, AGGREGATE SIZE 2.8mm
INDICATIVE LOCATION: PODIUM CLADDING L02-L06

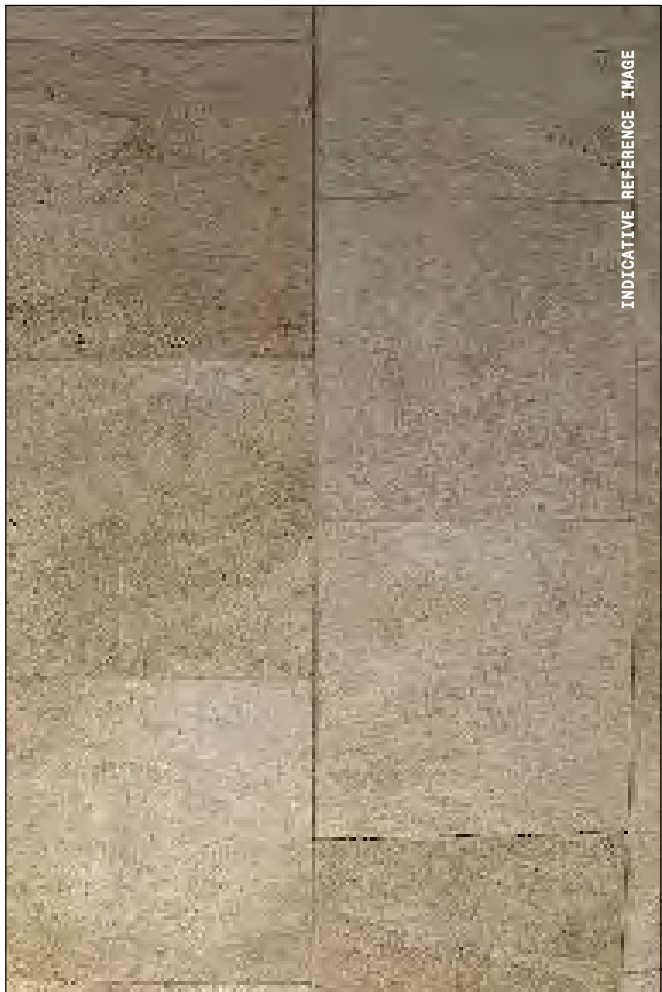


STN-101
SOLID SANDSTONE CLADDING
INDICATIVE LOCATION: PODIUM L00-L02



LVR-101
ARCHITECTURAL LOUVRE - COLOUR TO MATCH AMW-101
INDICATIVE LOCATION: LOUVRES TO PLANT AREAS AS REQUIRED

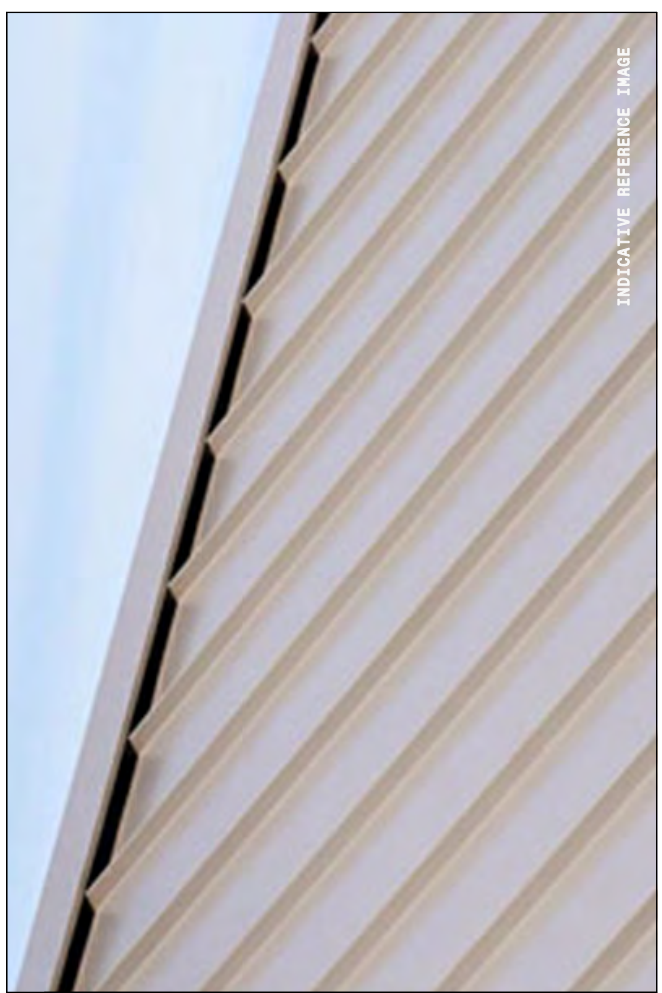

RFS-101
STANDING SEAM METAL SHEETING, LIGHT COLOURED,
INDICATIVE LOCATION: ROOF

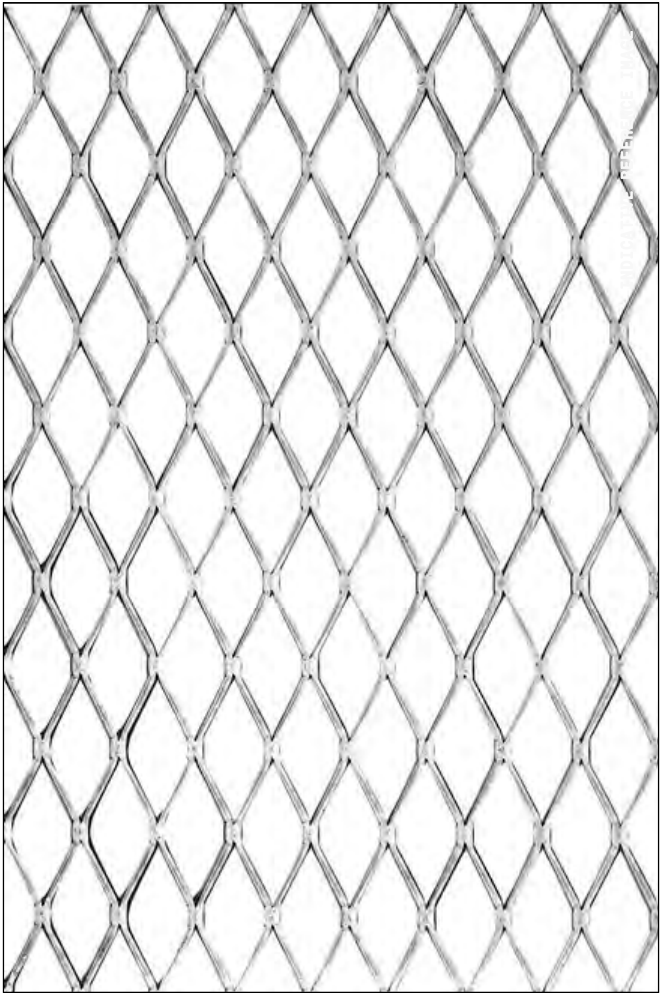

RFS-102
EXPANDED METAL MESH, LIGHT COLOURED,
INDICATIVE LOCATION: ROOF



BVN

ARCHITECTS REGISTRATION BOARD /
NOMINATED ARCHITECTS

NSW
3558 WANDSCHKA TITCHAKOSKY
7115 JULIAN ASHTON
7955 MATTHEW BLAIR
7151 PHILLIP BOSSINGTON
4238 PETER TIMMONS
10447 ALISON BOWDS
10759 CATHERINE SKINNER

QLD
5537 NEIL LOGAN
2719 BRIAN DONOVAN
1595 MARK GRIMMER
5528 DAVID KELLY
3886 KEVIN O'BRIEN

Telephone +61 2 8297 7200

Facsimile +61 2 8297 7299

www.bvn.com.au

INTELLECTUAL PROPERTY

COPYRIGHT BVN ARCHITECTURE PTY LIMITED UNLESS OTHERWISE
DEFINED IN THE CONSULTANCY AGREEMENT. THIS DOCUMENT MAY
ONLY BE USED FOR THE EXPRESS PURPOSE AND PROJECT FOR
WHICH IT HAS BEEN CREATED AND DELIVERED. AS NOTIFIED IN
WRITING BY BVN, AND THIS DOCUMENT MAY NOT BE OTHERWISE USED,
OR COPIED, ANY UNAUTHORISED USE OF THIS DOCUMENT IS AT THE
USER'S SOLE RISK AND WITHOUT LIMITING BVN'S RIGHTS THE USER
RELEASES AND INDEMNIFIES BVN FROM AND AGAINST ANY COSTS OR
LOSS SO ARISING.

NOTE

CONTRACTOR TO CHECK AND VERIFY ALL DIMENSIONS ON SITE
PRIOR TO COMMENCEMENT OF WORK OR PREPARATION OF SHOP
DRAWINGS AND TO BRING ANY INFORMATION DISCREPANCIES
BETWEEN DOCUMENTS TO BVN'S ATTENTION. DO NOT SCALE THIS
DRAWING

ISSUE	DATE	FOR	CHKD
01	23/09/2023	PRELIMINARY FOR REVIEW	
02	02/10/2023	DEMOLITION DRAWINGS FOR REVIEW	
03	24/10/2023	STAGE 2 DA	
04	01/11/2023	DETAILED DA DRAWINGS	

NOTE

EXISTING SUBSTATION AND DEPARTMENT OF HEALTH
BUILDING DEMOLITION AND STRUCTURAL DESIGN IS
BASED ON EXISTING BUILDING STRUCTURAL DRAWING
AND SURVEY INFORMATION PROVIDED BY SURVEYOR.
FURTHER INVESTIGATION IS REQUIRED TO CONFIRM
EXISTING STRUCTURE'S FOUNDATION DETAIL.
STRUCTURAL ELEMENT LAYOUT AND STRUCTURAL
ELEMENT CONDITION PRIOR TO DESIGN FINALISATION.
REFER TO STRUCTURAL REPORT FOR GREATER
DETAIL

KEY

DEMOLISHED
EXISTING- RETAINED
RELOCATED DURING
CONSTRUCTION AND REINSTATED



CLIENT

MACQUARIE STREET
DEVELOPMENT
PROJECT MANAGER
FARRER PROPERTY

PROJECT

93-97 MACQUARIE ST
SYDNEY NSW
AUSTRALIA
BVN PROJECT NUMBER
2210004

PROJECT NORTH

GRAPHIC SCALE
0 2000 5000
SCALE
1:100@A1
STATUS
DEVELOPMENT APPLICATION

DRAWING

DEMOLITION PLAN - LEVEL
B5
DRAWING NUMBER
AR-DA-21B-00
ISSUE
04

**BVN**ARCHITECTS REGISTRATION BOARD /
NOMINATED ARCHITECTSNSW
3558 WANDSCHKA TITCHKOSKY
7115 JULIAN ASHTON
7955 MATTHEW BLAIR
7151 PHILLIP BOSSINGTON
4238 PETER TIMMONS
10497 ALISON BOWDS
10759 CATHERINE SKINNERQLD
5577 NEIL LOGAN
2719 BRIAN DONOVAN
1595 MARK GRIMMER
5528 DAVID KELLY
3886 KEVIN O'BRIENTelephone +61 2 8297 7200
Facsimile +61 2 8297 7299
www.bvn.com.au

INTELLECTUAL PROPERTY

COPYRIGHT BVN ARCHITECTURE PTY LIMITED UNLESS OTHERWISE
DEFINED IN THE CONSULTANCY AGREEMENT. THIS DOCUMENT MAY
ONLY BE USED FOR THE EXPRESS PURPOSE AND PROJECT FOR
WHICH IT HAS BEEN CREATED AND DELIVERED. AS NOTIFIED IN
WRITING BY BVN, AND THIS DOCUMENT MAY NOT BE OTHERWISE USED,
OR COPIED, ANY UNAUTHORISED USE OF THIS DOCUMENT IS AT THE
USER'S SOLE RISK AND WITHOUT LIMITING BVN'S RIGHTS THE USER
RELEASES AND INDEMNIFIES BVN FROM AND AGAINST ANY COSTS OR
LOSS SO ARISING.

NOTE

CONTRACTOR TO CHECK AND VERIFY ALL DIMENSIONS ON SITE
PRIOR TO COMMENCEMENT OF WORK OR PREPARATION OF SHOP
DRAWINGS AND TO BRING ANY INFORMATION DISCREPANCIES
BETWEEN DOCUMENTS TO BVN'S ATTENTION. DO NOT SCALE THIS
DRAWING.

ISSUE DATE FOR CHRD

01	23/09/2023	PRELIMINARY FOR REVIEW
02	02/10/2023	DEMOLITION DRAWINGS FOR REVIEW
03	24/10/2023	STAGE 2 DA
04	01/11/2023	DETAILED DA DRAWINGS

NOTE

EXISTING SUBSTATION AND DEPARTMENT OF HEALTH
BUILDING DEMOLITION AND STRUCTURAL DESIGN IS
BASED ON EXISTING BUILDING STRUCTURAL DRAWING
AND SURVEY INFORMATION PROVIDED BY SURVEYOR.
FURTHER INVESTIGATION IS REQUIRED TO CONFIRM
EXISTING STRUCTURE'S FOUNDATION DETAIL.
STRUCTURAL ELEMENT LAYOUT AND STRUCTURAL
ELEMENT CONDITION PRIOR TO DESIGN FINALISATION.
REFER TO STRUCTURAL REPORT FOR GREATER
DETAIL.

KEY

DEMOLISHED
EXISTING- RETAINED
RELOCATED DURING
CONSTRUCTION AND REINSTATED

CLIENT

MACQUARIE STREET
DEVELOPMENT
PROJECT MANAGER
FARRER PROPERTY

PROJECT

93-97 MACQUARIE ST
SYDNEY NSW
AUSTRALIA
BVN PROJECT NUMBER
2210004

PROJECT NORTH

GRAPHIC SCALE

0 2000 5000

SCALE

1:100@A1

STATUS

DEVELOPMENT APPLICATION

DRAWING

DEMOLITION PLAN - LEVEL
B4
DRAWING NUMBER
AR-DA-21B-01

ISSUE

04



BVN

ARCHITECTS REGISTRATION BOARD /
NOMINATED ARCHITECTS

NSW
3558 WINDSCHKA TITCHKOSKY
7115 JULIAN ASHTON
7953 MATTHEW BLAIR
7151 PHILIP BOSSINGTON
4238 PETER TIMMONS
10497 ALISON BOUNDS
10759 CATHERINE SKINNER

QLD
5537 NEIL LOGAN
2719 BRIAN DONOVAN
1595 MARK GRIMMER
5528 DAVID KELLY
3886 KEVIN O'BRIEN

Telephone +61 2 8297 7200
Facsimile +61 2 8297 7299
www.bvn.com.au

INTELLECTUAL PROPERTY

COPYRIGHT BVN ARCHITECTURE PTY LIMITED UNLESS OTHERWISE DEFINED IN THE CONSULTANCY AGREEMENT. THIS DOCUMENT MAY ONLY BE USED FOR THE EXPRESS PURPOSE AND PROJECT FOR WHICH IT HAS BEEN CREATED AND DELIVERED. AS NOTIFIED BY WRITING BY BVN, AND THIS DOCUMENT MAY NOT BE OTHERWISE USED, OR COPIED. ANY UNAUTHORISED USE OF THIS DOCUMENT IS AT THE USER'S SOLE RISK AND WITHOUT LIMITING BVN'S RIGHTS, THE USER RELEASES AND INDEMNIFIES BVN FROM AND AGAINST ANY COSTS OR LOSS SO ARISING.

NOTE

CONTRACTOR TO CHECK AND VERIFY ALL DIMENSIONS ON SITE PRIOR TO COMMENCEMENT OF WORK OR PREPARATION OF SHOP DRAWINGS AND TO BRING ANY INFORMATION DISCREPANCIES BETWEEN DOCUMENTS TO BVN'S ATTENTION. DO NOT SCALE THIS DRAWING.

ISSUE	DATE	FOR	CHKD
01	23/09/2023	PRELIMINARY FOR REVIEW	
02	02/10/2023	DEMOLITION DRAWINGS FOR REVIEW	
03	24/10/2023	STAGE 2 DA	
04	01/11/2023	DETAILED DA DRAWINGS	

NOTE

EXISTING SUBSTATION AND DEPARTMENT OF HEALTH BUILDING DEMOLITION AND STRUCTURAL DESIGN IS BASED ON EXISTING BUILDING STRUCTURAL DRAWING AND SURVEY INFORMATION PROVIDED BY SURVEYOR. FURTHER INVESTIGATION IS REQUIRED TO CONFIRM EXISTING STRUCTURE'S FOUNDATION DETAIL. STRUCTURAL ELEMENT LAYOUT AND STRUCTURAL ELEMENT CONDITION PRIOR TO DESIGN FINALISATION. REFER TO STRUCTURAL REPORT FOR GREATER DETAIL.

KEY

- DEMOLISHED
- EXISTING- RETAINED
- RELOCATED DURING CONSTRUCTION AND REINSTATED

CLIENT	PROJECT
MACQUARIE STREET DEVELOPMENT	93-97 MACQUARIE ST SYDNEY NSW AUSTRALIA
PROJECT MANAGER	BVN PROJECT NUMBER
FARRER PROPERTY	2210004

PROJECT NORTH

GRAPHIC SCALE

0 2000 5000

SCALE 1:100@A1

STATUS

DEVELOPMENT APPLICATION

DRAWING	
DEMOLITION PLAN - LEVEL B3	
DRAWING NUMBER	AR-DA-21B-02
ISSUE	04



BVNV

ARCHITECTS REGISTRATION BOARD / NOMINATED ARCHITECTS

NSW

3558 WANDSWORTH ROAD

7115 JULIAN ARMITAGE

7053 MATTHEW BLAIR

7151 PHILLIP BOSSINGTON

7428 PETER TROMBOS

10447 ALISON BOWEN

10759 CATHERINE SKINNER

QLD

5537 NEIL LOGAN

2710 BRIAN DONOVAN

1595 MARK GRIMMER

5528 DAVID KELLY

3556 KEVIN O'BRIEN

Telephone +61 2 8297 7200

Facsimile +61 2 8297 7299

www.bvn.com.au

INTELLECTUAL PROPERTY

COPYRIGHT BVN ARCHITECTURE PTY LIMITED UNLESS OTHERWISE DEFINED IN THE CONSULTANCY AGREEMENT. THIS DOCUMENT MAY ONLY BE USED FOR THE EXPRESS PURPOSE AND PROJECT FOR WHICH IT HAS BEEN CREATED AND DELIVERED. AS NOTIFIED BY WRITING BY BVN, AND THIS DOCUMENT MAY NOT BE OTHERWISE USED, OR COPIED, ANY UNAUTHORISED USE OF THIS DOCUMENT IS AT THE USER'S SOLE RISK AND WITHOUT LIMITING BVN'S RIGHTS THE USER RELEASES AND INDEMNIFIES BVN FROM AND AGAINST ANY COSTS OR LOSS SO ARISING.

NOTE

CONTRACTOR TO CHECK AND VERIFY ALL DIMENSIONS ON SITE PRIOR TO COMMENCEMENT OF WORK OR PREPARATION OF SHOP DRAWINGS AND TO BRING ANY INFORMATION DISCREPANCIES BETWEEN DOCUMENTS TO BVN'S ATTENTION. DO NOT SCALE THIS DRAWING.

ISSUE	DATE	FOR	CHKD
01	23/09/2023	PRELIMINARY FOR REVIEW	
02	02/10/2023	DEMOLITION DRAWINGS FOR REVIEW	
03	24/10/2023	STAGE 2 DA	
04	01/11/2023	DETAILED DA DRAWINGS	

NOTE

EXISTING SUBSTATION AND DEPARTMENT OF HEALTH BUILDING DEMOLITION AND STRUCTURAL DESIGN IS BASED ON EXISTING BUILDING STRUCTURAL DRAWING AND SURVEY INFORMATION PROVIDED BY SURVEYOR. FURTHER INVESTIGATION IS REQUIRED TO CONFIRM EXISTING STRUCTURE'S FOUNDATION DETAIL. STRUCTURAL ELEMENT LAYOUT AND STRUCTURAL ELEMENT CONDITION PRIOR TO DESIGN FINALISATION. REFER TO STRUCTURAL REPORT FOR GREATER DETAIL.

KEY

DEMOLISHED

EXISTING- RETAINED

RELOCATED DURING CONSTRUCTION AND REINSTATED

CLIENT

MACQUARIE STREET DEVELOPMENT

PROJECT MANAGER

FARRER PROPERTY

PROJECT

93-97 MACQUARIE ST SYDNEY NSW AUSTRALIA

BVN PROJECT NUMBER

2210004

PROJECT NORTH

GRAPHIC SCALE

SCALE

1:100@A1

STATUS

DEVELOPMENT APPLICATION

DRAWING


DEMOLITION PLAN - LEVEL B2

DRAWING NUMBER

AR-DA-21B-03

ISSUE

04

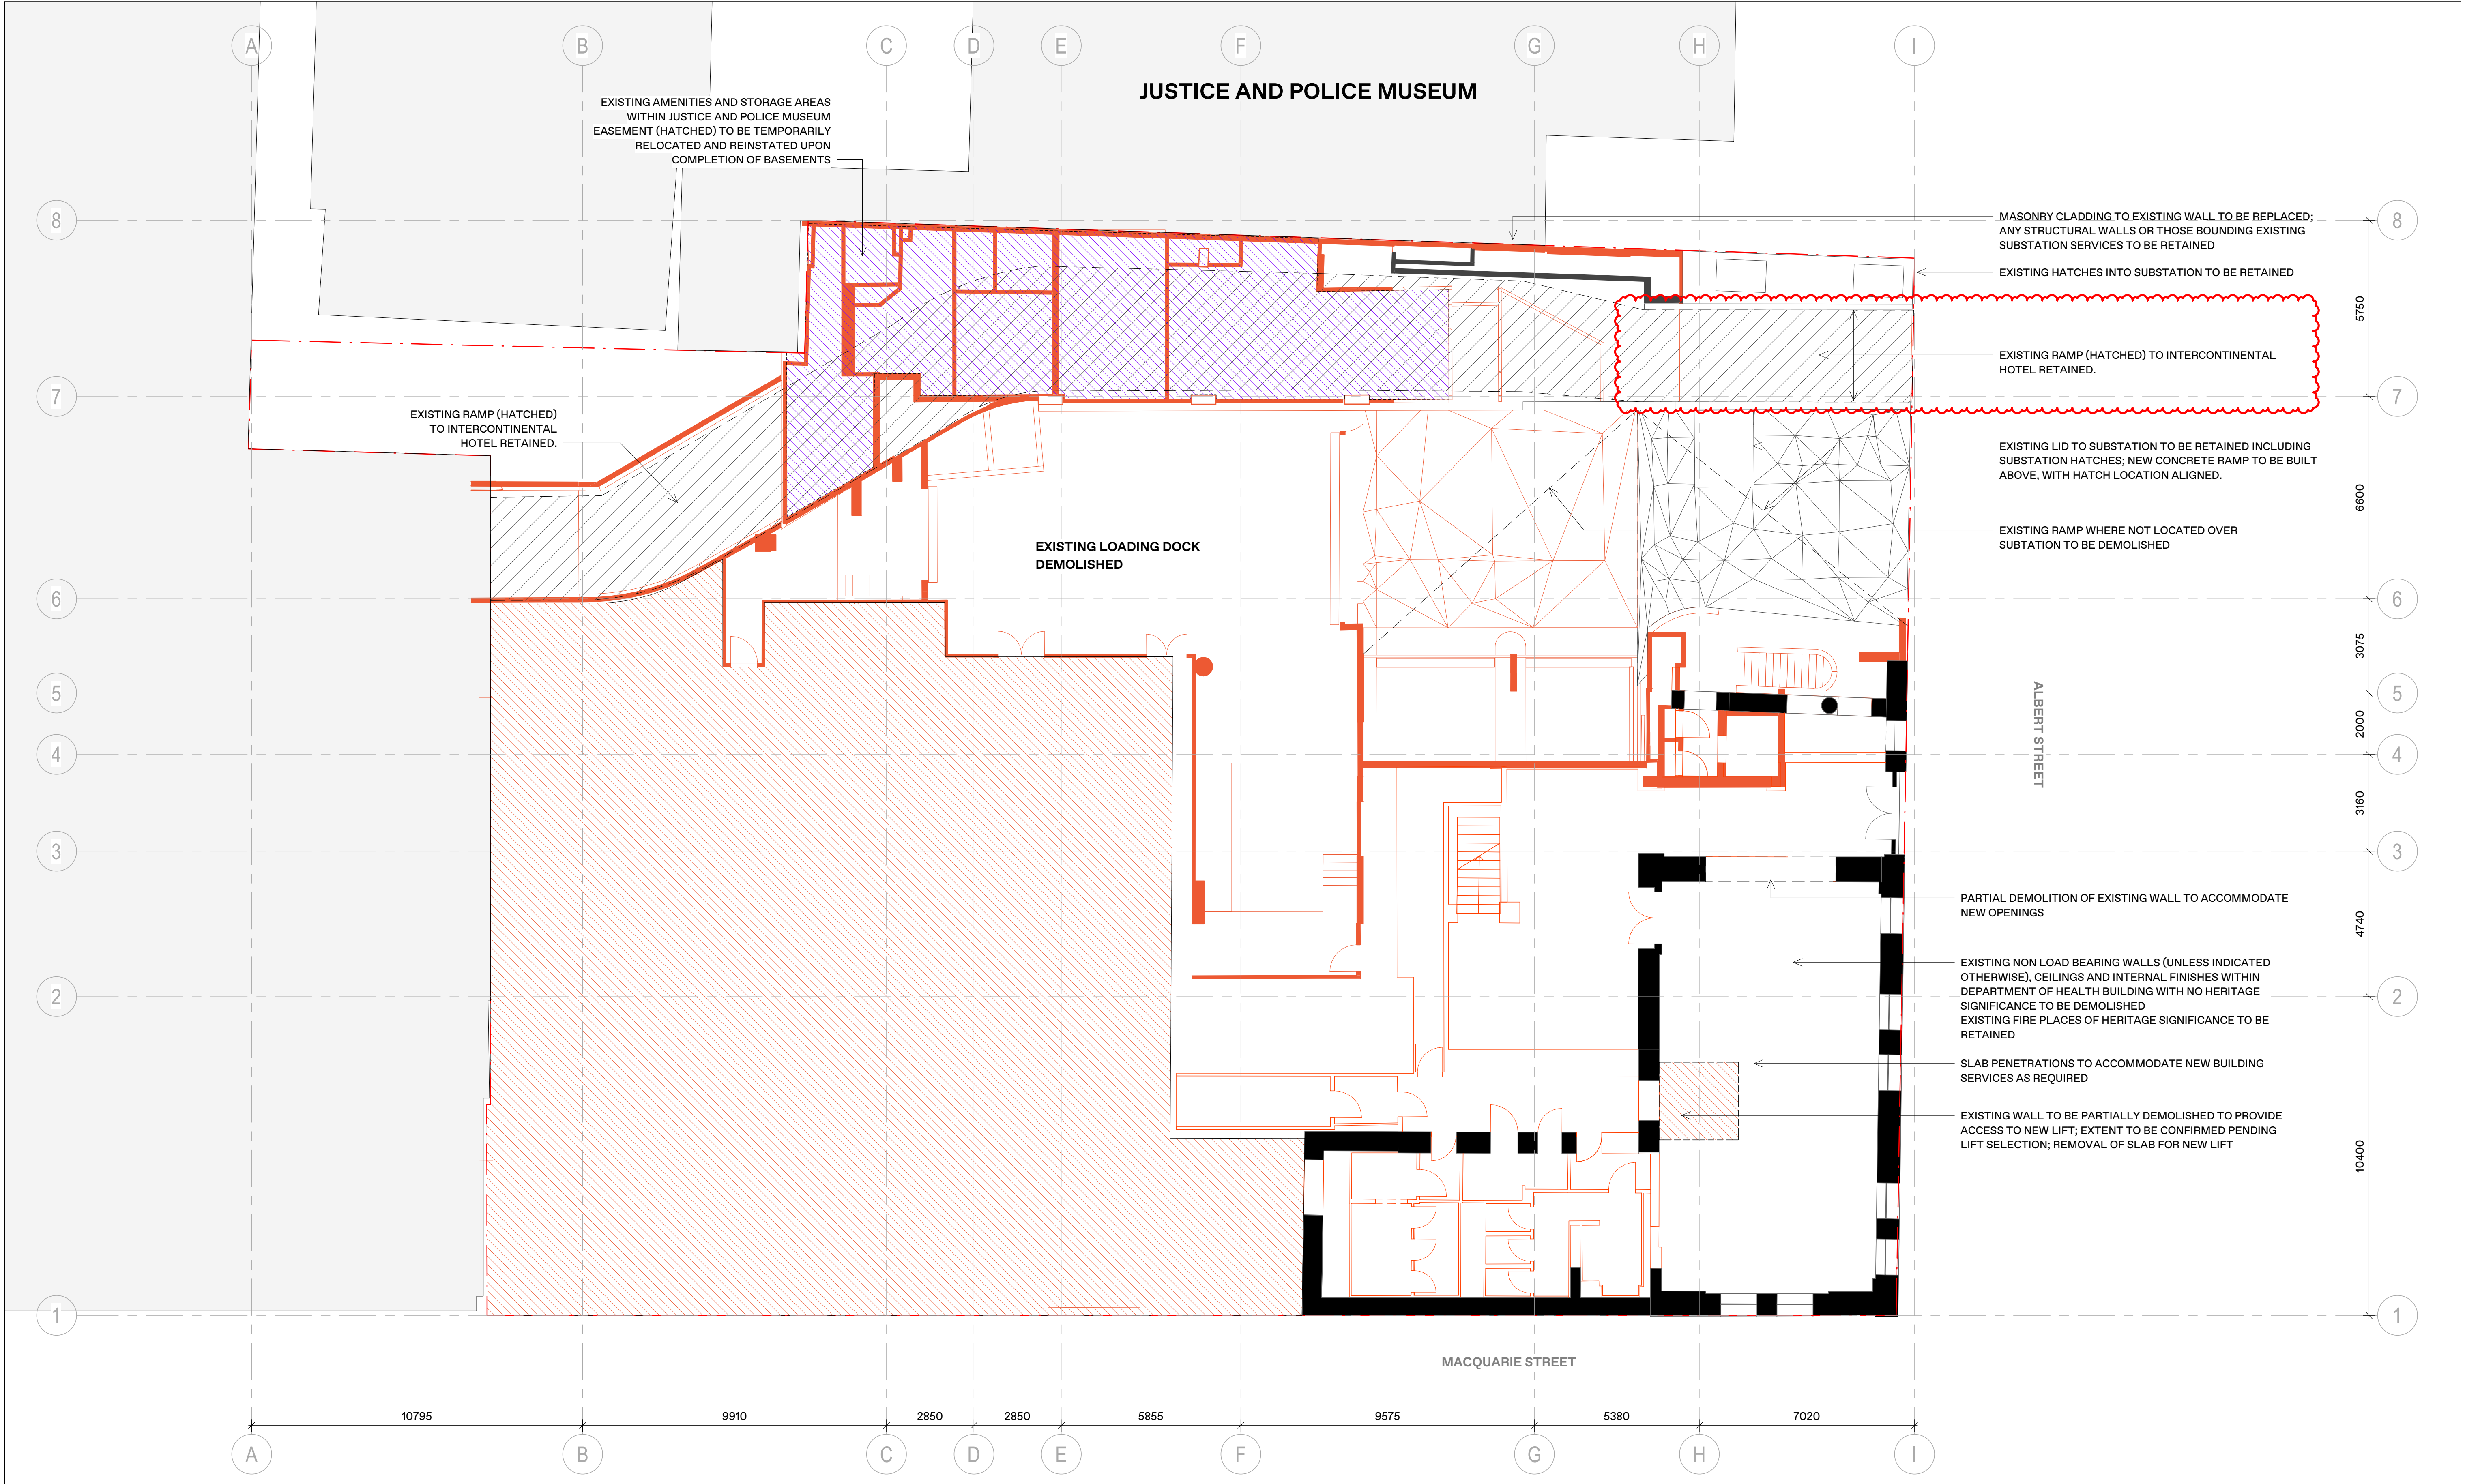

BVN

ARCHITECTS REGISTRATION BOARD /
NOMINATED ARCHITECTS

NSW
3558 WANDSWORTH ROAD
7115 JULIAN ARMITAGE
7025 MATTHEW BLAIR
7151 PHILIP BOSSINGTON
4238 PETER TIMMONS
10447 ALISON BOUNDS
10755 CATHERINE SKINNER

QLD
5527 NEIL LOGAN
2709 BRIAN DONOVAN
1555 MARK GRAMER
5528 DAVID KELLY
3556 KEVIN O'BRIEN

Telephone +61 2 8297 7200
Facsimile +61 2 8297 7299
www.bvn.com.au

INTELLECTUAL PROPERTY

COPYRIGHT BVN ARCHITECTURE PTY LIMITED UNLESS OTHERWISE DEFINED IN THE CONSULTANCY AGREEMENT. THIS DOCUMENT MAY ONLY BE USED FOR THE EXPRESS PURPOSE AND PROJECT FOR WHICH IT HAS BEEN CREATED AND DELIVERED. AS NOTIFIED BY WRITING BY BVN AND THIS DOCUMENT MAY NOT BE OTHERWISE USED, OR COPIED, ANY UNAUTHORISED USE OF THIS DOCUMENT IS AT THE USER'S SOLE RISK AND WITHOUT LIMITING RIGHTS THE USER RELEASES AND INDEMNIFIES BVN FROM AND AGAINST ANY COSTS OR LOSS SO ARISING.

NOTE

CONTRACTOR TO CHECK AND VERIFY ALL DIMENSIONS ON SITE PRIOR TO COMMENCEMENT OF WORK OR PREPARATION OF SHOP DRAWINGS AND TO BRING ANY INFORMATION DISCREPANCIES BETWEEN DOCUMENTS TO BVN'S ATTENTION. DO NOT SCALE THIS DRAWING.

ISSUE	DATE	FOR	CHKD
01	23/09/2023	PRELIMINARY FOR REVIEW	
02	02/10/2023	DEMOLITION DRAWINGS FOR REVIEW	
03	24/10/2023	STAGE 2 DA	
04	01/11/2023	DETAILED DA DRAWINGS	
05	26/03/2025	RESPONSE TO RF1	
06	15/04/2025	RESPONSE TO RF1	

NOTE

EXISTING SUBSTATION AND DEPARTMENT OF HEALTH BUILDING DEMOLITION AND STRUCTURAL DESIGN IS BASED ON EXISTING BUILDING STRUCTURAL DRAWINGS AND SURVEY INFORMATION PROVIDED BY SURVEYOR. FURTHER INVESTIGATION IS REQUIRED TO CONFIRM EXISTING STRUCTURE'S FOUNDATION DETAIL. STRUCTURAL ELEMENT LAYOUT AND STRUCTURAL ELEMENT CONDITION PRIOR TO DESIGN FINALISATION. REFER TO STRUCTURAL REPORT FOR GREATER DETAIL.

KEY

- DEMOLISHED
- EXISTING - RETAINED
- RELOCATED DURING CONSTRUCTION AND REINSTATED

CLIENT	PROJECT
MACQUARIE STREET DEVELOPMENT	93-97 MACQUARIE ST SYDNEY NSW AUSTRALIA
PROJECT MANAGER	BVN PROJECT NUMBER
FARRER PROPERTY	2210004

PROJECT NORTH

GRAPHIC SCALE

0 2000 5000

SCALE

1:100@A1


STATUS

DEVELOPMENT APPLICATION

DRAWING

DEMOLITION PLAN - LEVEL B1

DRAWING NUMBER	ISSUE
AR-DA-21B-04	06

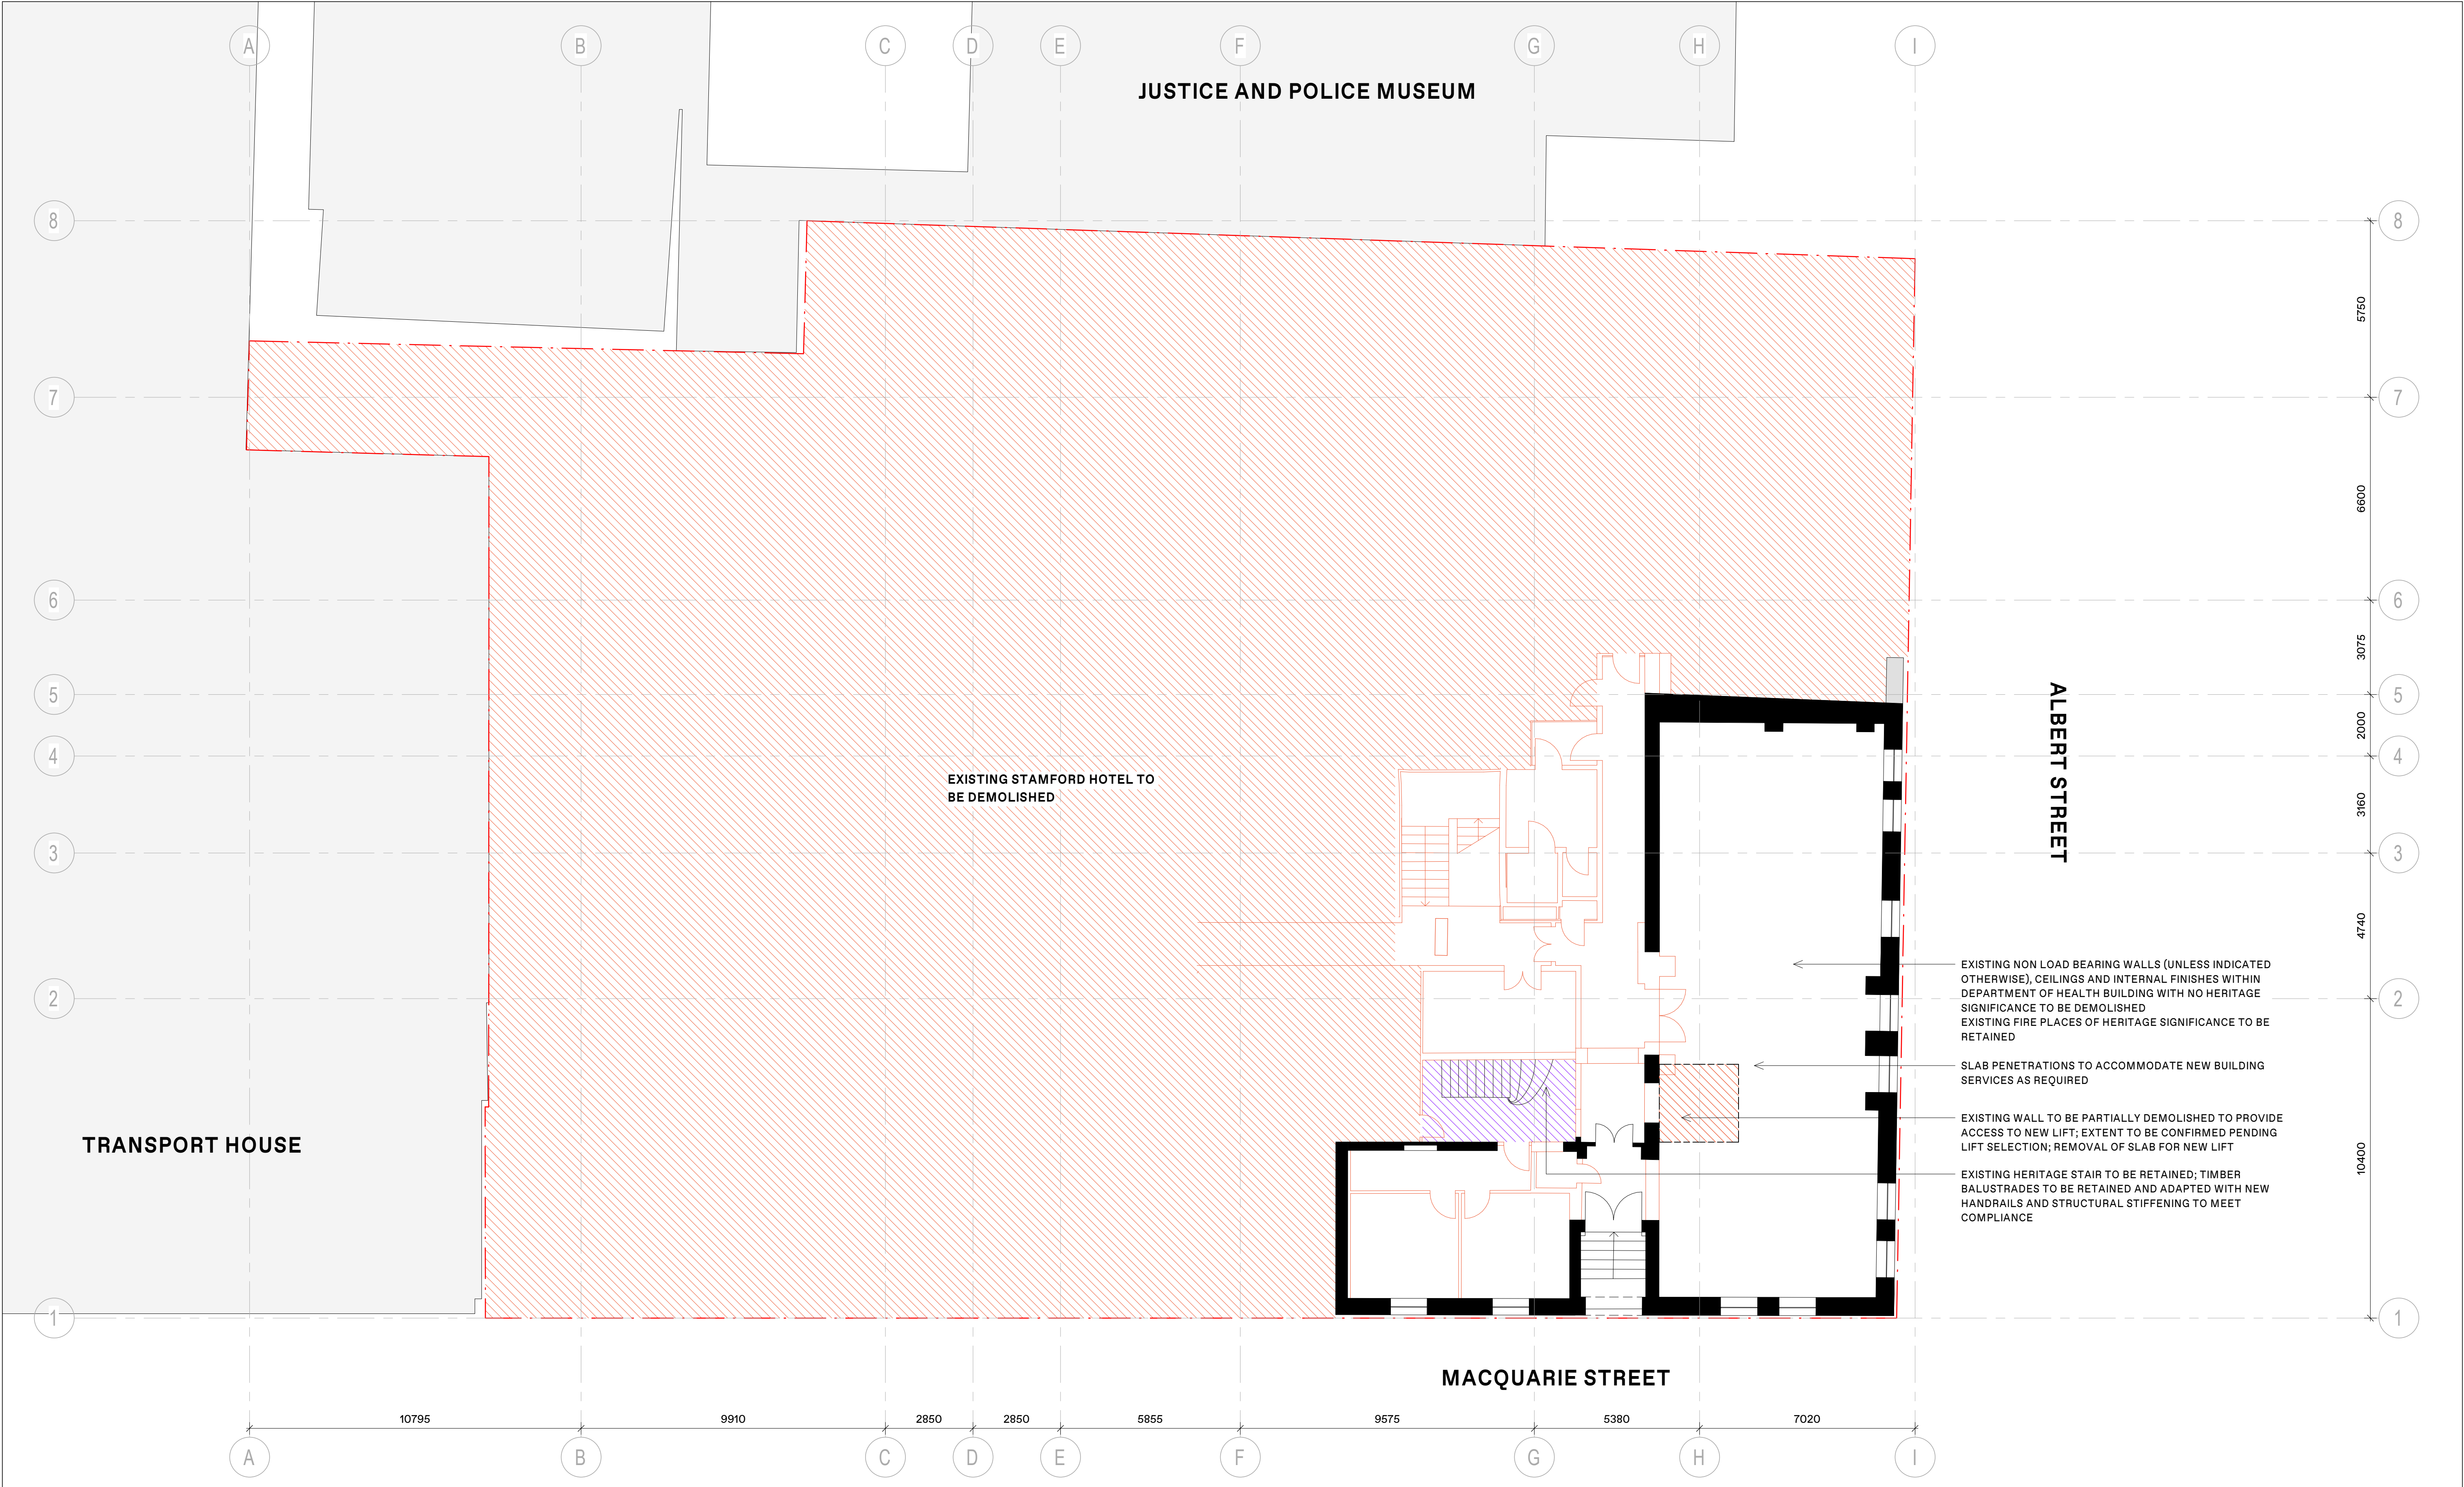

BVN

ARCHITECTS REGISTRATION BOARD /
NOMINATED ARCHITECTS

NSW
3558 WINOCHKA TITCHEVSKY
7115 JULIAN ASHTON
7055 MATTHEW BLAIR
7151 PHILIP BOSSINGTON
4238 PETER TIMMONS
10447 ALISON BOWDS
10759 CATHERINE SKINNER

QLD
5577 NEIL LOGAN
2709 BRIAN DONOVAN
1595 BRIAN GRIMMER
5528 DAVID KELLY
3886 KEVIN O'BRIEN

Telephone +61 2 8297 7200
Facsimile +61 2 8297 7299
www.bvn.com.au

INTELLECTUAL PROPERTY

COPYRIGHT BVN ARCHITECTURE PTY LIMITED UNLESS OTHERWISE DEFINED IN THE CONSULTANCY AGREEMENT. THIS DOCUMENT MAY ONLY BE USED FOR THE EXPRESS PURPOSE AND PROJECT FOR WHICH IT HAS BEEN CREATED AND DELIVERED. AS NOTIFIED BY WRITING BY BVN, AND THIS DOCUMENT MAY NOT BE OTHERWISE USED, OR COPIED. ANY UNAUTHORISED USE OF THIS DOCUMENT IS AT THE USER'S SOLE RISK AND WITHOUT LIMITING BVN'S RIGHTS THE USER RELEASES AND INDEMNIFIES BVN FROM AND AGAINST ANY COSTS OR LOSS SO ARISING.

NOTE

CONTRACTOR TO CHECK AND VERIFY ALL DIMENSIONS ON SITE PRIOR TO COMMENCEMENT OF WORK OR PREPARATION OF SHOP DRAWINGS AND TO BRING ANY INFORMATION DISCREPANCIES BETWEEN DOCUMENTS TO BVN'S ATTENTION. DO NOT SCALE THIS DRAWING.

ISSUE	DATE	FOR	CHKD
01	23/09/2023	PRELIMINARY FOR REVIEW	
02	02/10/2023	DEMOLITION DRAWINGS FOR REVIEW	
03	24/10/2023	STAGE 2 DA	
04	01/11/2023	DETAILED DA DRAWINGS	

NOTE

EXISTING SUBSTATION AND DEPARTMENT OF HEALTH BUILDING DEMOLITION AND STRUCTURAL DESIGN IS BASED ON EXISTING BUILDING STRUCTURAL DRAWING AND SURVEY INFORMATION PROVIDED BY SURVEYOR. FURTHER INVESTIGATION IS REQUIRED TO CONFIRM EXISTING STRUCTURE'S FOUNDATION DETAIL. STRUCTURAL ELEMENT LAYOUT AND STRUCTURAL ELEMENT CONDITION PRIOR TO DESIGN FINALISATION. REFER TO STRUCTURAL REPORT FOR GREATER DETAIL.

KEY

- DEMOLISHED
- EXISTING- RETAINED
- RELOCATED DURING CONSTRUCTION AND REINSTATED

CLIENT	PROJECT
MACQUARIE STREET DEVELOPMENT	93-97 MACQUARIE ST SYDNEY NSW AUSTRALIA
PROJECT MANAGER	BVN PROJECT NUMBER
FARRER PROPERTY	2210004


PROJECT NORTH

GRAPHIC SCALE

SCALE 1:100@A1

STATUS DEVELOPMENT APPLICATION

DRAWING	
DEMOLITION PLAN - LEVEL 00	
DRAWING NUMBER	ISSUE
AR-DA-21B-05	04

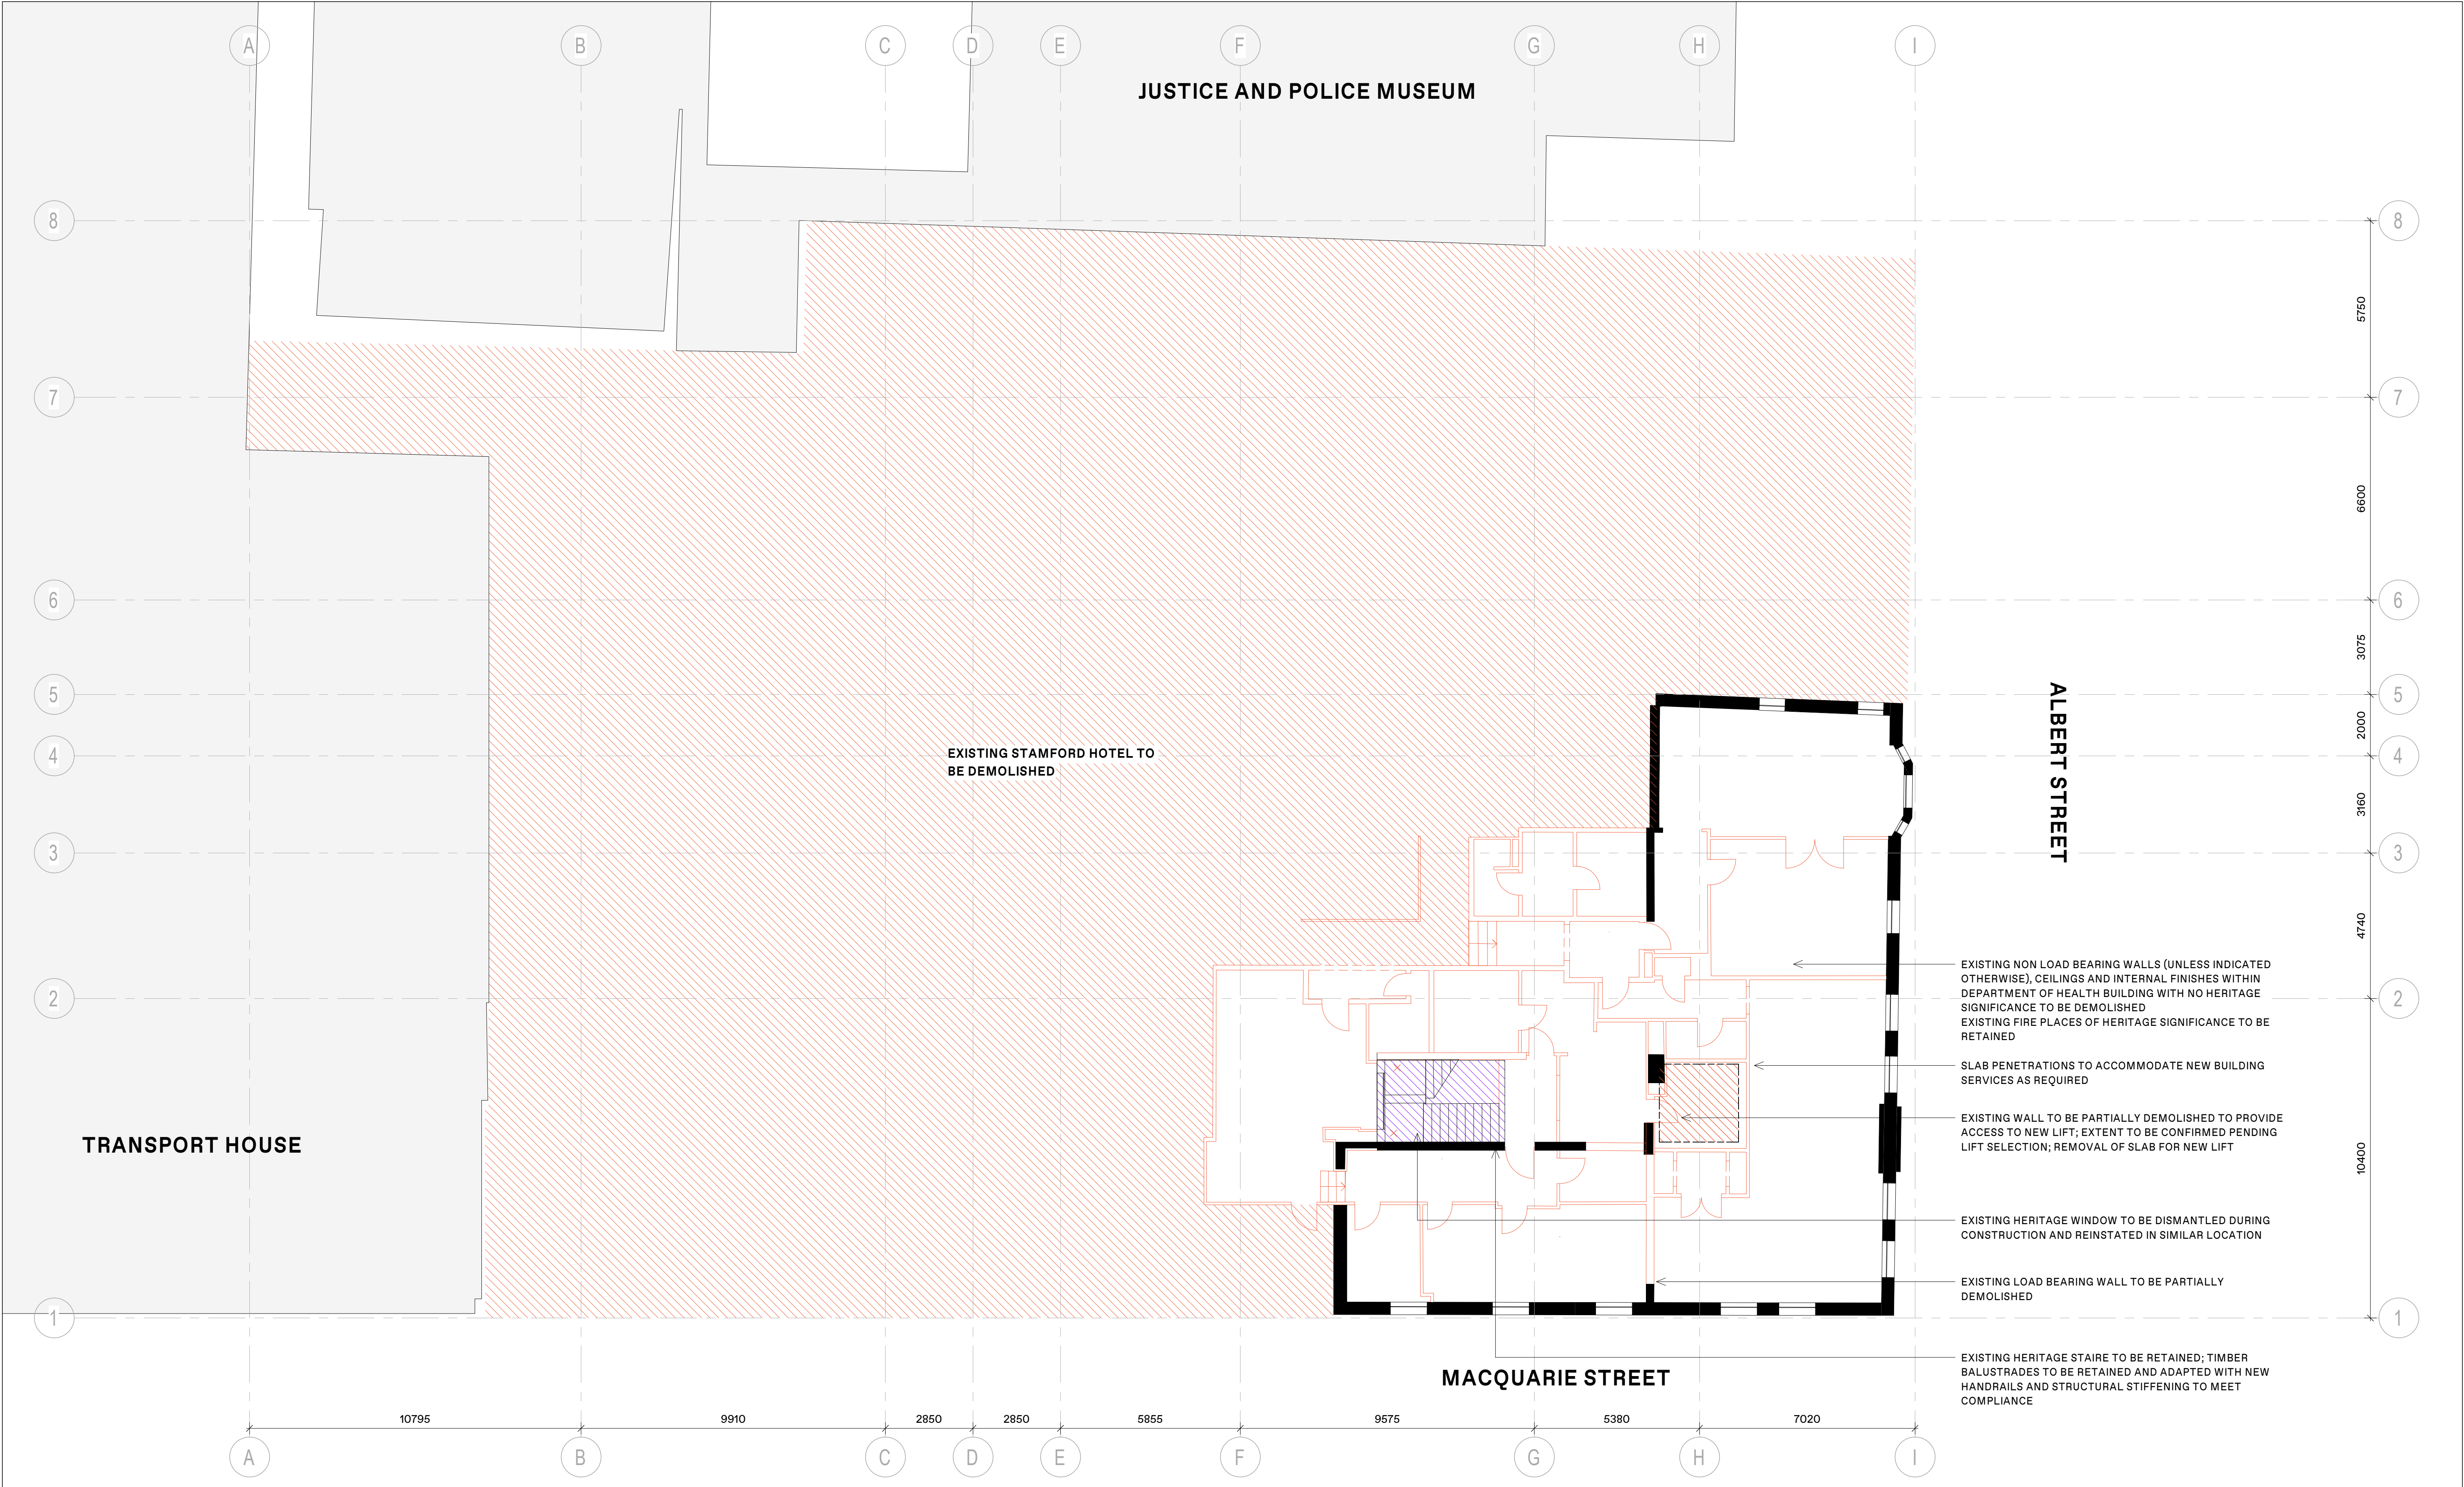

BVN

ARCHITECTS REGISTRATION BOARD / NOMINATED ARCHITECTS

NSW
3538 WINOCHKA TITCHEVSKY
7115 JULIAN ASHTON
7053 MATTHEW BLAIR
7151 PHILIP BOSSINGTON
4238 PETER TIMMONS
10447 ALISON BOUNDS
10759 CATHERINE SKINNER

QLD
5537 NEIL LOGAN
2708 BRIAN DONOVAN
1595 MARK GRIMMER
5528 DAVID KELLY
3886 KEVIN O'BRIEN

Telephone +61 2 8297 7200
Facsimile +61 2 8297 7299
www.bvn.com.au

INTELLECTUAL PROPERTY

COPYRIGHT BVN ARCHITECTURE PTY LIMITED UNLESS OTHERWISE DEFINED IN THE CONSULTANCY AGREEMENT. THIS DOCUMENT MAY ONLY BE USED FOR THE EXPRESS PURPOSE AND PROJECT FOR WHICH IT HAS BEEN CREATED AND DELIVERED. AS NOTIFIED IN WRITING BY BVN, AND THIS DOCUMENT MAY NOT BE OTHERWISE USED, OR COPIED. ANY UNAUTHORISED USE OF THIS DOCUMENT IS AT THE USER'S SOLE RISK AND WITHOUT LIMITING BVN'S RIGHTS THE USER RELEASES AND INDEMNIFIES BVN FROM AND AGAINST ANY COSTS OR LOSS SO ARISING.

NOTE

CONTRACTOR TO CHECK AND VERIFY ALL DIMENSIONS ON SITE PRIOR TO COMMENCEMENT OF WORK OR PREPARATION OF SHOP DRAWINGS AND TO BRING ANY INFORMATION DISCREPANCIES BETWEEN DOCUMENTS TO BVN'S ATTENTION. DO NOT SCALE THIS DRAWING.

ISSUE	DATE	FOR	CHKD
01	23/09/2023	PRELIMINARY FOR REVIEW	
02	02/10/2023	DEMOLITION DRAWINGS FOR REVIEW	
03	24/10/2023	STAGE 2 DA	
04	01/11/2023	DETAILED DA DRAWINGS	

NOTE

EXISTING SUBSTATION AND DEPARTMENT OF HEALTH BUILDING DEMOLITION AND STRUCTURAL DESIGN IS BASED ON EXISTING BUILDING STRUCTURAL DRAWING AND SURVEY INFORMATION PROVIDED BY SURVEYOR. FURTHER INVESTIGATION IS REQUIRED TO CONFIRM EXISTING STRUCTURE'S FOUNDATION DETAIL. STRUCTURAL ELEMENT LAYOUT AND STRUCTURAL ELEMENT CONDITION PRIOR TO DESIGN FINALISATION. REFER TO STRUCTURAL REPORT FOR GREATER DETAIL.

KEY

DEMOLISHED

EXISTING- RETAINED

RELOCATED DURING CONSTRUCTION AND REINSTATED

CLIENT	PROJECT
MACQUARIE STREET DEVELOPMENT	93-97 MACQUARIE ST SYDNEY NSW AUSTRALIA
PROJECT MANAGER	BVN PROJECT NUMBER
FARRER PROPERTY	2210004

PROJECT NORTH

GRAPHIC SCALE

0 2000 5000

SCALE

1:100@A1

STATUS

DEVELOPMENT APPLICATION

DRAWING	
DEMOLITION PLAN - LEVEL 01	
DRAWING NUMBER	AR-DA-21B-06
ISSUE	04



BVN

ARCHITECTS REGISTRATION BOARD /
NOMINATED ARCHITECTS

NSW
3558 WINOCHKA TITCHEWSKY
7115 JULIAN ASHTON
7025 MATTHEW BLAIR
7151 PHILLIP BOSSINGTON
4238 PETER TIMMONS
10447 ALISON BOWDS
10759 CATHERINE SKINNER

QLD
5537 NEIL LOGAN
2708 BRIAN DONOVAN
1595 BRIAN GRIMMER
5528 DAVID KELLY
3886 KEVIN O'BRIEN

Telephone +61 2 8297 7200
Facsimile +61 2 8297 7299
www.bvn.com.au

INTELLECTUAL PROPERTY

COPYRIGHT BVN ARCHITECTURE PTY LIMITED UNLESS OTHERWISE
DEFINED IN THE CONSULTANCY AGREEMENTS. THIS DOCUMENT MAY
ONLY BE USED FOR THE EXPRESS PURPOSE AND PROJECT FOR
WHICH IT HAS BEEN CREATED AND DELIVERED. AS NOTIFIED IN
WRITING BY BVN, AND THIS DOCUMENT MAY NOT BE OTHERWISE USED,
OR COPIED. ANY UNAUTHORISED USE OF THIS DOCUMENT IS AT THE
USER'S SOLE RISK AND WITHOUT LIMITING BVN'S RIGHTS THE USER
RELEASES AND INDEMNIFIES BVN FROM AND AGAINST ANY COSTS OR
LOSS SO ARISING.

NOTE

CONTRACTOR TO CHECK AND VERIFY ALL DIMENSIONS ON SITE
PRIOR TO COMMENCEMENT OF WORK OR PREPARATION OF SHOP
DRAWINGS AND TO BRING ANY INFORMATION DISCREPANCIES
BETWEEN DOCUMENTS TO BVN'S ATTENTION. DO NOT SCALE THIS
DRAWING.

ISSUE	DATE	FOR	CHKD
01	23/09/2023	PRELIMINARY FOR REVIEW	
02	02/10/2023	DEMOLITION DRAWINGS FOR REVIEW	
03	24/10/2023	STAGE 2 DA	
04	01/11/2023	DETAILED DA DRAWINGS	

NOTE

EXISTING SUBSTATION AND DEPARTMENT OF HEALTH
BUILDING DEMOLITION AND STRUCTURAL DESIGN IS
BASED ON EXISTING BUILDING STRUCTURAL DRAWING
AND SURVEY INFORMATION PROVIDED BY SURVEYOR.
FURTHER INVESTIGATION IS REQUIRED TO CONFIRM
EXISTING STRUCTURE'S FOUNDATION DETAIL.
STRUCTURAL ELEMENT LAYOUT AND STRUCTURAL
ELEMENT CONDITION PRIOR TO DESIGN FINALISATION.
REFER TO STRUCTURAL REPORT FOR GREATER
DETAIL.

KEY

DEMOLISHED

EXISTING- RETAINED

RELOCATED DURING
CONSTRUCTION AND REINSTATED

CLIENT

MACQUARIE STREET
DEVELOPMENT

PROJECT MANAGER

FARRER PROPERTY

PROJECT

93-97 MACQUARIE ST
SYDNEY NSW
AUSTRALIA

BVN PROJECT NUMBER

2210004

PROJECT NORTH

GRAPHIC SCALE

SCALE

1:100@A1

STATUS

DEVELOPMENT APPLICATION

DRAWING


DEMOLITION PLAN - LEVEL
02

DRAWING NUMBER

AR-DA-21B-07

ISSUE

04

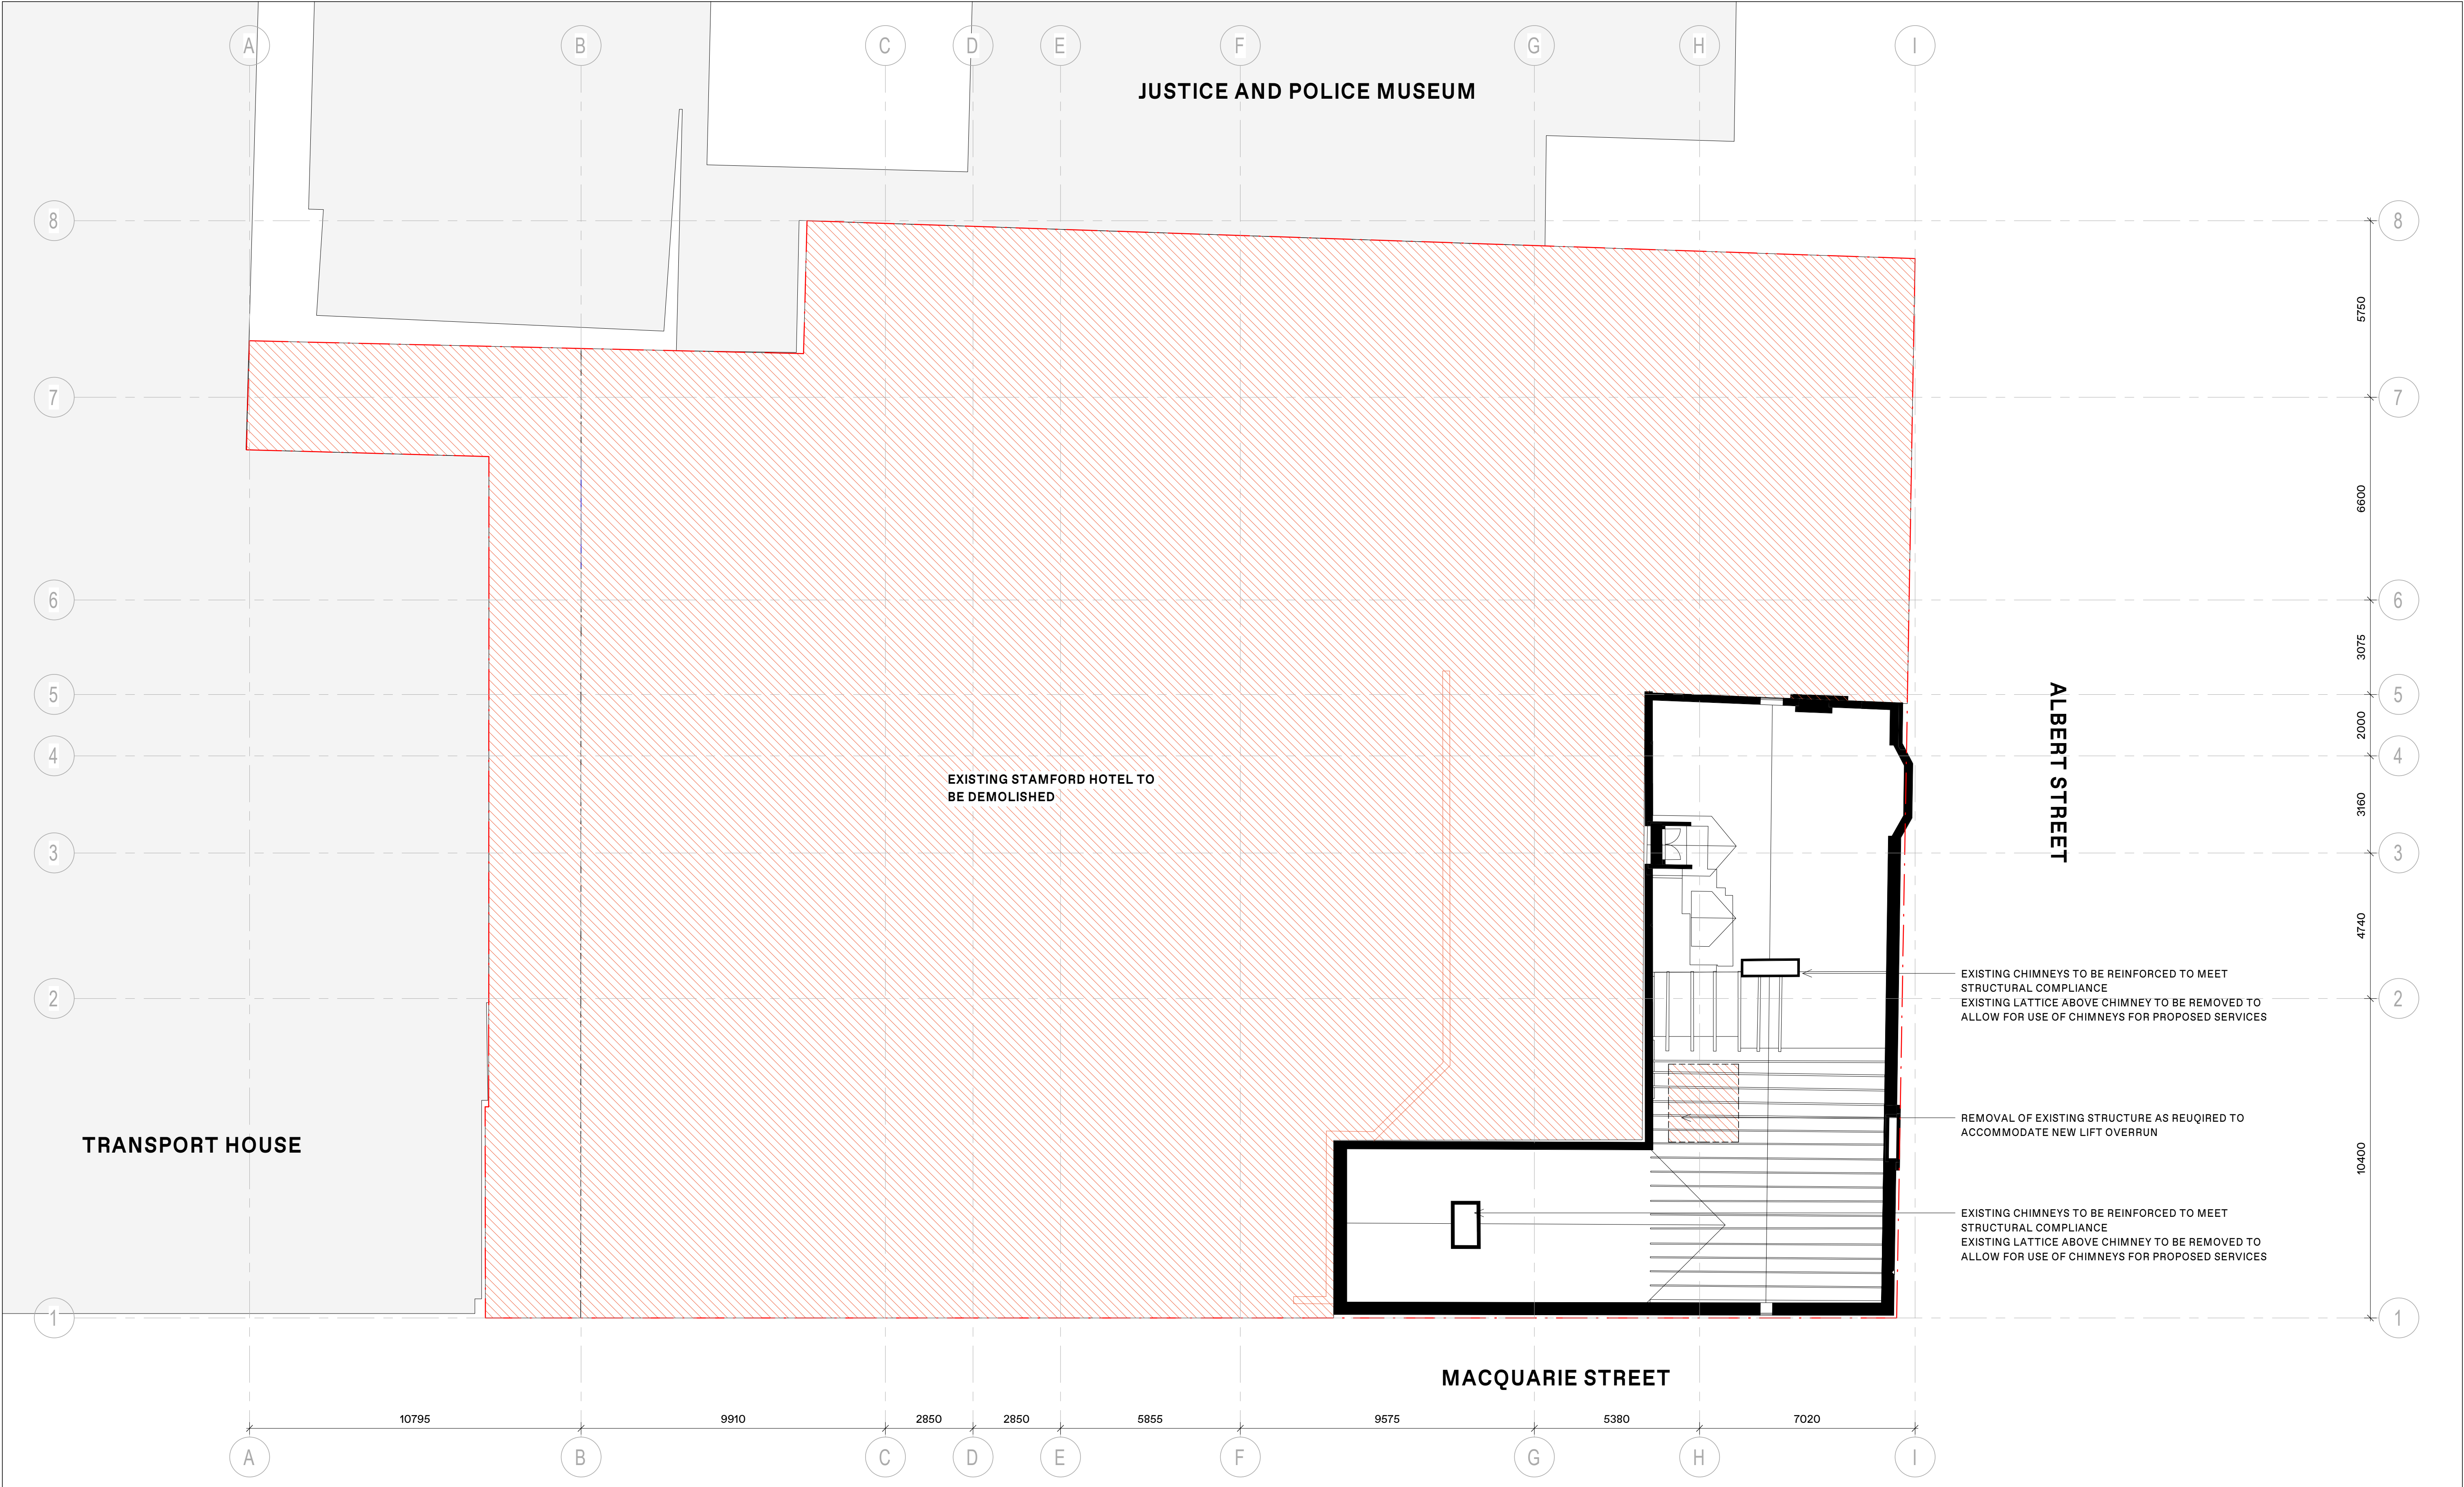

BVN

ARCHITECTS REGISTRATION BOARD / NOMINATED ARCHITECTS

NSW
9358 WINOCHKA TITCHEWSKY
7115 JULIAN ASHTON
7925 MATTHEW BLAIR
7151 PHILLIP BOSSINGTON
4238 PETER TIMMONS
10447 ALISON BOWDS
10759 CATHERINE SKINNER

QLD
5577 NEIL LOGAN
2709 BRIAN DONOVAN
1595 BRIAN GRIMMER
5528 DAVID KELLY
3886 KEVIN O'BRIEN

Telephone +61 2 8297 7200
Facsimile +61 2 8297 7299
www.bvn.com.au

INTELLECTUAL PROPERTY

COPYRIGHT BVN ARCHITECTURE PTY LIMITED UNLESS OTHERWISE DEFINED IN THE CONSULTANCY AGREEMENT. THIS DOCUMENT MAY ONLY BE USED FOR THE EXPRESS PURPOSE AND PROJECT FOR WHICH IT HAS BEEN CREATED AND DELIVERED. AS NOTIFIED BY WRITING BY BVN, AND THIS DOCUMENT MAY NOT BE OTHERWISE USED, OR COPIED. ANY UNAUTHORISED USE OF THIS DOCUMENT IS AT THE USER'S SOLE RISK AND WITHOUT LIMITING BVN'S RIGHTS THE USER RELEASES AND INDEMNIFIES BVN FROM AND AGAINST ANY COSTS OR LOSS SO ARISING.

NOTE

CONTRACTOR TO CHECK AND VERIFY ALL DIMENSIONS ON SITE PRIOR TO COMMENCEMENT OF WORK OR PREPARATION OF SHOP DRAWINGS AND TO BRING ANY INFORMATION DISCREPANCIES BETWEEN DOCUMENTS TO BVN'S ATTENTION. DO NOT SCALE THIS DRAWING.

ISSUE	DATE	FOR	CHKD
01	23/09/2023	PRELIMINARY FOR REVIEW	
02	02/10/2023	DEMOLITION DRAWINGS FOR REVIEW	
03	24/10/2023	STAGE 2 DA	
04	01/11/2023	DETAILED DA DRAWINGS	

NOTE

EXISTING SUBSTATION AND DEPARTMENT OF HEALTH BUILDING DEMOLITION AND STRUCTURAL DESIGN IS BASED ON EXISTING BUILDING STRUCTURAL DRAWING AND SURVEY INFORMATION PROVIDED BY SURVEYOR. FURTHER INVESTIGATION IS REQUIRED TO CONFIRM EXISTING STRUCTURE'S FOUNDATION DETAIL. STRUCTURAL ELEMENT LAYOUT AND STRUCTURAL ELEMENT CONDITION PRIOR TO DESIGN FINALISATION. REFER TO STRUCTURAL REPORT FOR GREATER DETAIL.

KEY

DEMOLISHED

EXISTING- RETAINED

RELOCATED DURING CONSTRUCTION AND REINSTATED

CLIENT

MACQUARIE STREET DEVELOPMENT

PROJECT MANAGER

FARRER PROPERTY

PROJECT

93-97 MACQUARIE ST SYDNEY NSW AUSTRALIA

BVN PROJECT NUMBER

2210004

PROJECT NORTH

GRAPHIC SCALE

SCALE

1:100@A1

STATUS

DEVELOPMENT APPLICATION

DRAWING


DEMOLITION PLAN - LEVEL 03

DRAWING NUMBER

AR-DA-21B-08

ISSUE

04

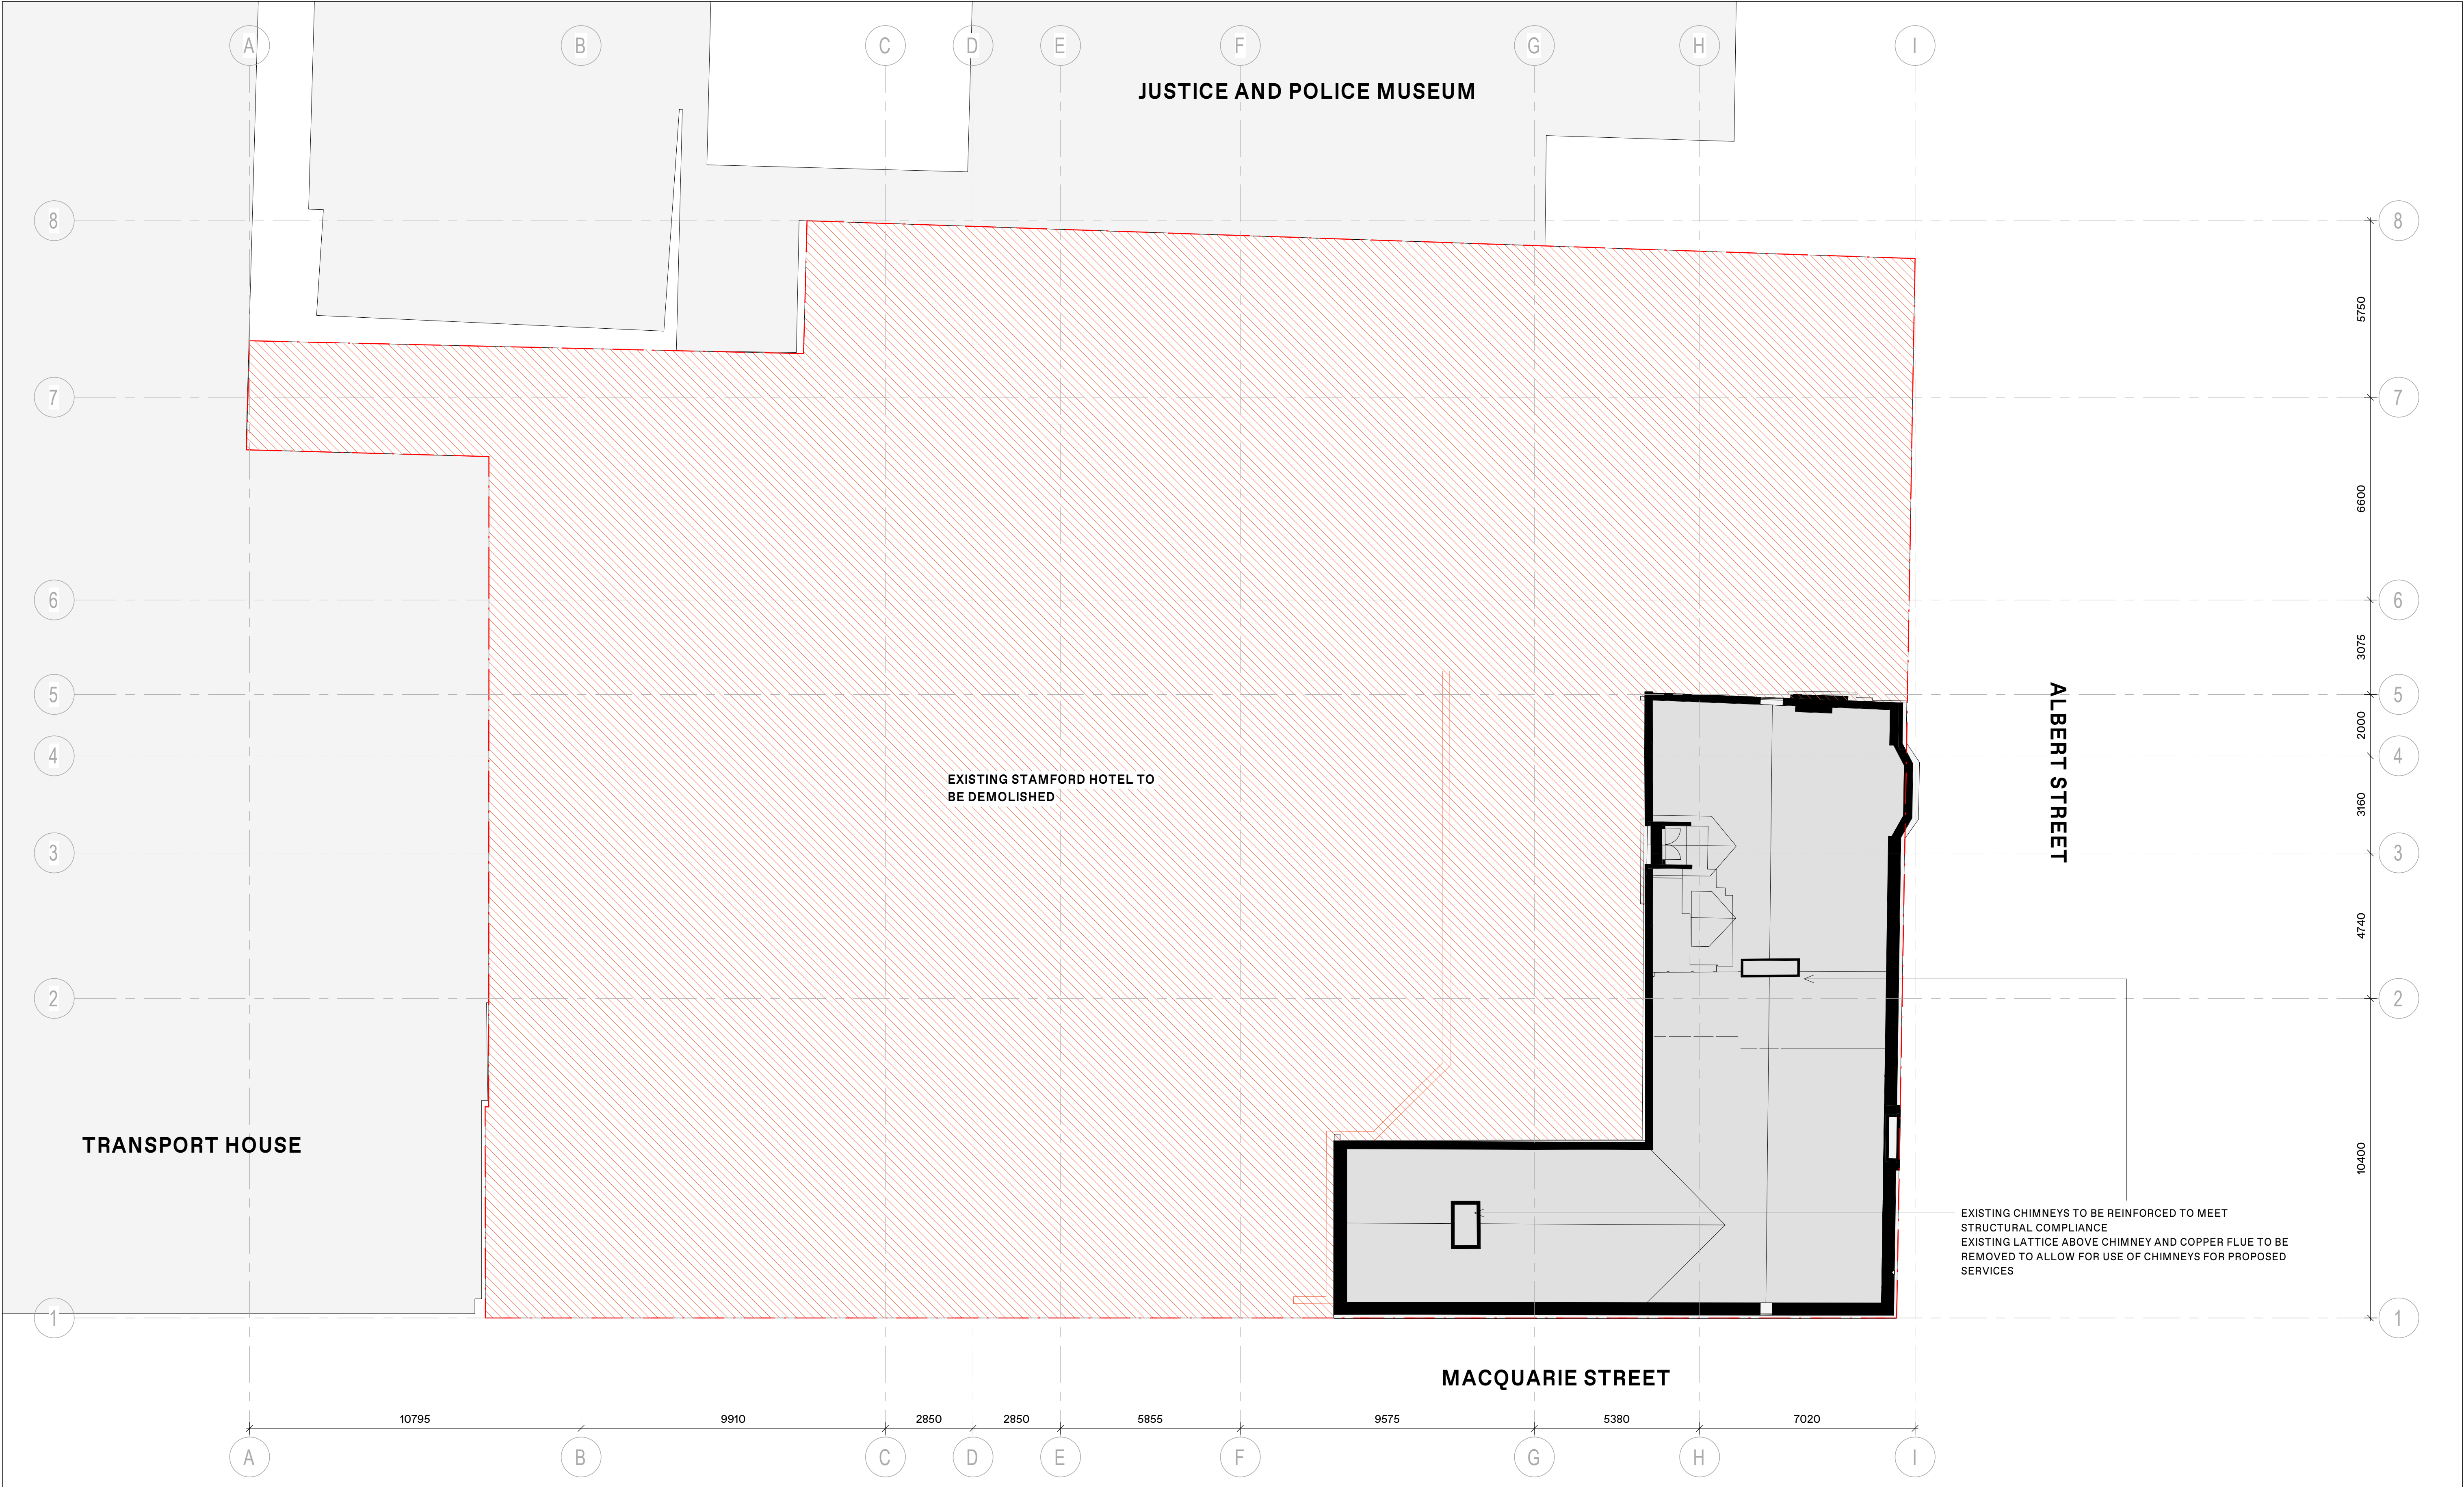

BVN

ARCHITECTS REGISTRATION BOARD /
NOMINATED ARCHITECTS

NSW
9358 WINOCHKA TITCHEWSKY
7115 JULIAN ASHTON
7925 MATTHEW BLAIR
7151 PHILLIP BOSSINGTON
4238 PETER TIMMONS
10497 ALISON BOWDS
10793 CATHERINE SKINNER

QLD
5577 NEIL LOGAN
2709 BRIAN DONOVAN
1595 BRIAN GRIMMER
5528 DAVID KELLY
3866 KEVIN O'BRIEN

Telephone +61 2 8297 7200
Facsimile +61 2 8297 7299
www.bvn.com.au

INTELLECTUAL PROPERTY

COPYRIGHT BVN ARCHITECTURE PTY LIMITED UNLESS OTHERWISE
DEFINED IN THE CONSULTANCY AGREEMENT. THIS DOCUMENT MAY
ONLY BE USED FOR THE EXPRESS PURPOSE AND PROJECT FOR
WHICH IT HAS BEEN CREATED AND DELIVERED. AS NOTIFIED IN
WRITING BY BVN, AND THIS DOCUMENT MAY NOT BE OTHERWISE USED,
OR COPIED. ANY UNAUTHORISED USE OF THIS DOCUMENT IS AT THE
USER'S SOLE RISK AND WITHOUT LIMITING BVN'S RIGHTS THE USER
RELEASES AND INDEMNIFIES BVN FROM AND AGAINST ANY COSTS OR
LOSS SO ARISING.

NOTE

CONTRACTOR TO CHECK AND VERIFY ALL DIMENSIONS ON SITE
PRIOR TO COMMENCEMENT OF WORK OR PREPARATION OF SHOP
DRAWINGS AND TO BRING ANY INFORMATION DISCREPANCIES
BETWEEN DOCUMENTS TO BVN'S ATTENTION. DO NOT SCALE THIS
DRAWING.

ISSUE	DATE	FOR	CHKD
01	23/09/2023	PRELIMINARY FOR REVIEW	
02	02/10/2023	DEMOLITION DRAWINGS FOR REVIEW	
03	24/10/2023	STAGE 2 DA	
04	01/11/2023	DETAILED DA DRAWINGS	

NOTE

EXISTING SUBSTATION AND DEPARTMENT OF HEALTH
BUILDING DEMOLITION AND STRUCTURAL DESIGN IS
BASED ON EXISTING BUILDING STRUCTURAL DRAWING
AND SURVEY INFORMATION PROVIDED BY SURVEYOR.
FURTHER INVESTIGATION IS REQUIRED TO CONFIRM
EXISTING STRUCTURE'S FOUNDATION DETAIL,
STRUCTURAL ELEMENT LAYOUT AND STRUCTURAL
ELEMENT CONDITION PRIOR TO DESIGN FINALISATION.
REFER TO STRUCTURAL REPORT FOR GREATER
DETAIL

KEY

DEMOLISHED

EXISTING - RETAINED

RELOCATED DURING
CONSTRUCTION AND REINSTATED

CLIENT	PROJECT
MACQUARIE STREET DEVELOPMENT	93-97 MACQUARIE ST SYDNEY NSW AUSTRALIA
PROJECT MANAGER	BVN PROJECT NUMBER
FARRER PROPERTY	2210004

PROJECT NORTH

GRAPHIC SCALE

SCALE

1:100@A1

STATUS

DEVELOPMENT APPLICATION

DRAWING

DEMOLITION PLAN - LEVEL
04

DRAWING NUMBER	ISSUE
AR-DA-21B-09	04