



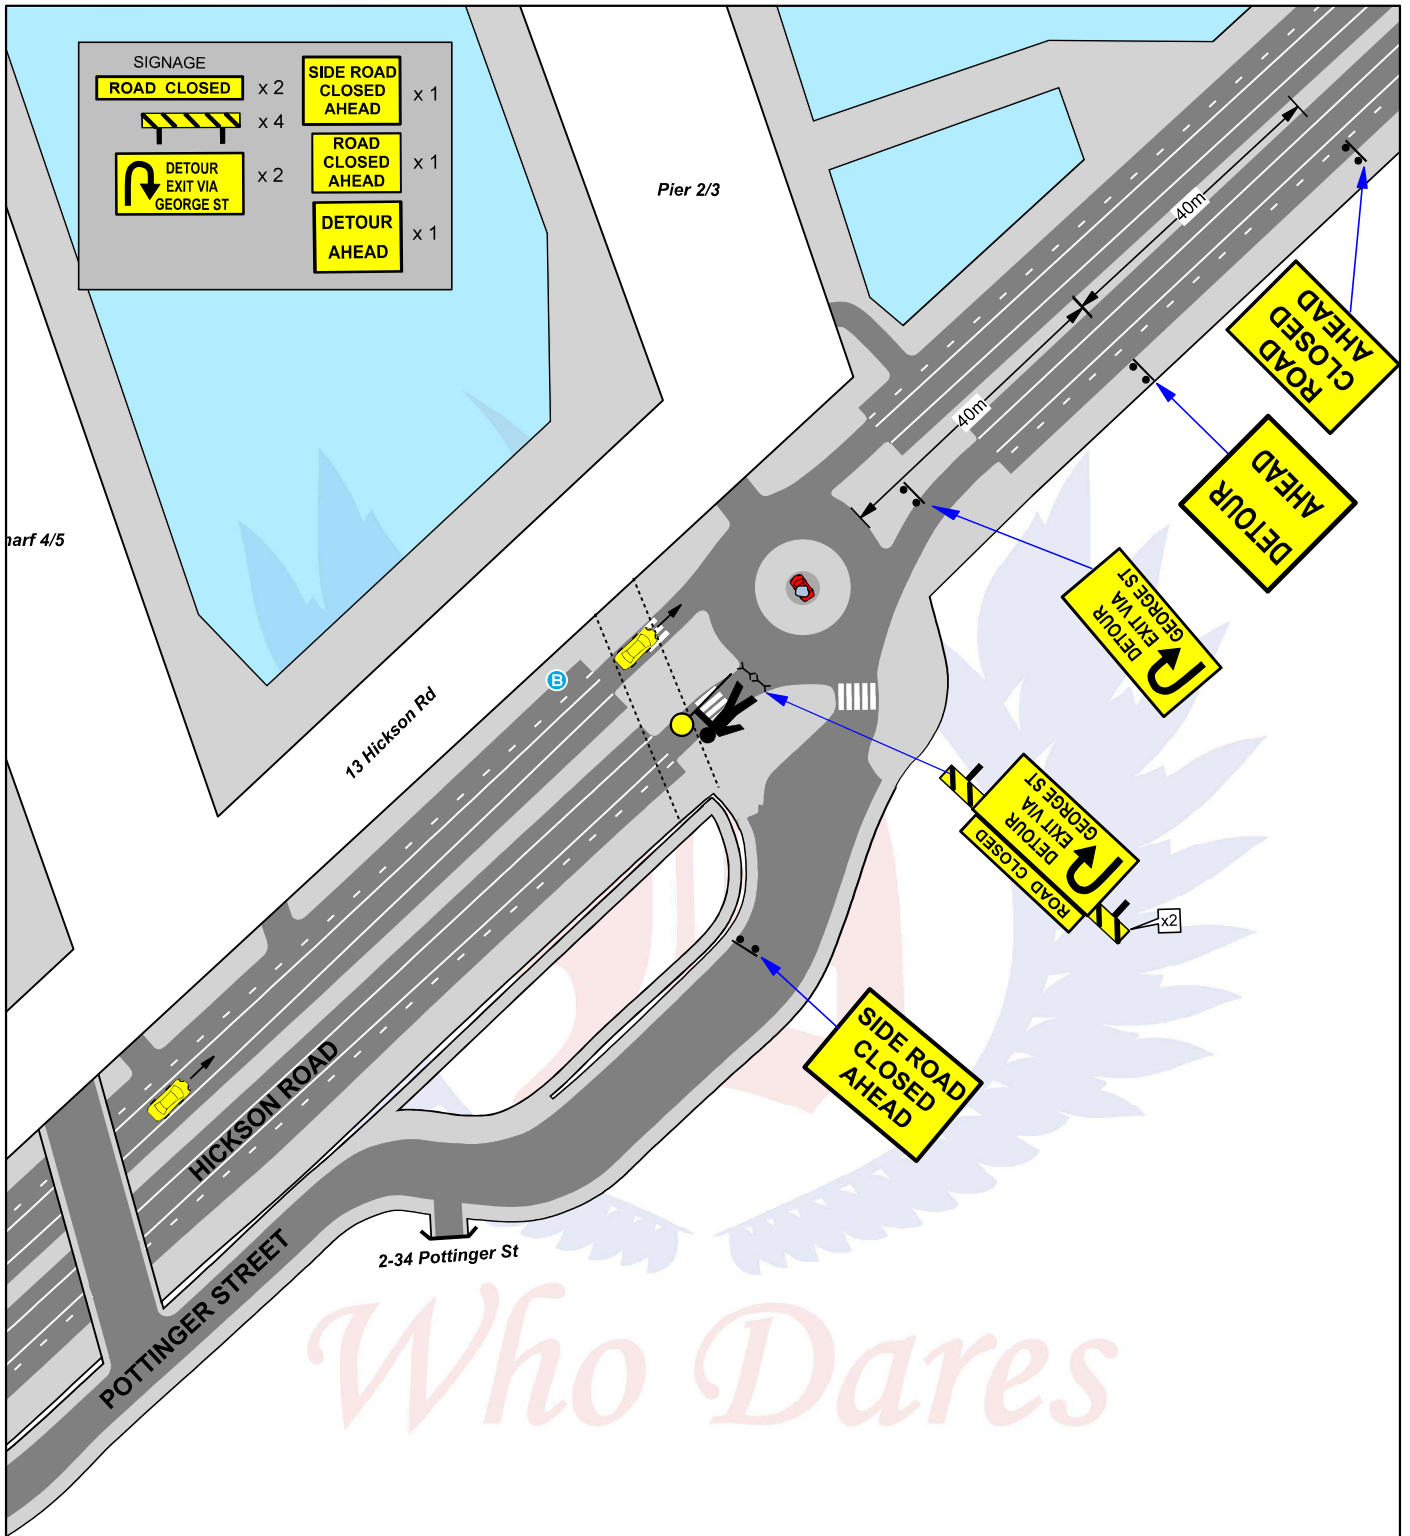


Efectos Especiales SYDNEY FESTIVAL		Hickson Rd & Pottinger St MILLERS POINT				AS AT 12 OCT 25		TGS 01a
AGENCY	PRIMARY TASK	SECONDARY TASK	STAFF ON-SITE	TIMES	Sheet:	1 of 2		
POLICE					Date:	Sat 10 Jan 26		
WHO DARES	Install & maintain road closure			00:01 - 06:00	Scale:	Not to Scale		
SYD FESTIVAL					Drawn By:	Greg Mooney TCT 0027718 PWZ		

Who Dares Pty Ltd accepts no liability for the implementation or execution of this TGS unless undertaken by authorised Who Dares personnel.
ALL TRAFFIC GUIDANCE SCHEMES ARE COPYRIGHT/PROPERTY OF WHO DARES PTY LTD AND ARE NOT TRANSFERABLE UNLESS AUTHORISED BY WHO DARES PTY LTD.

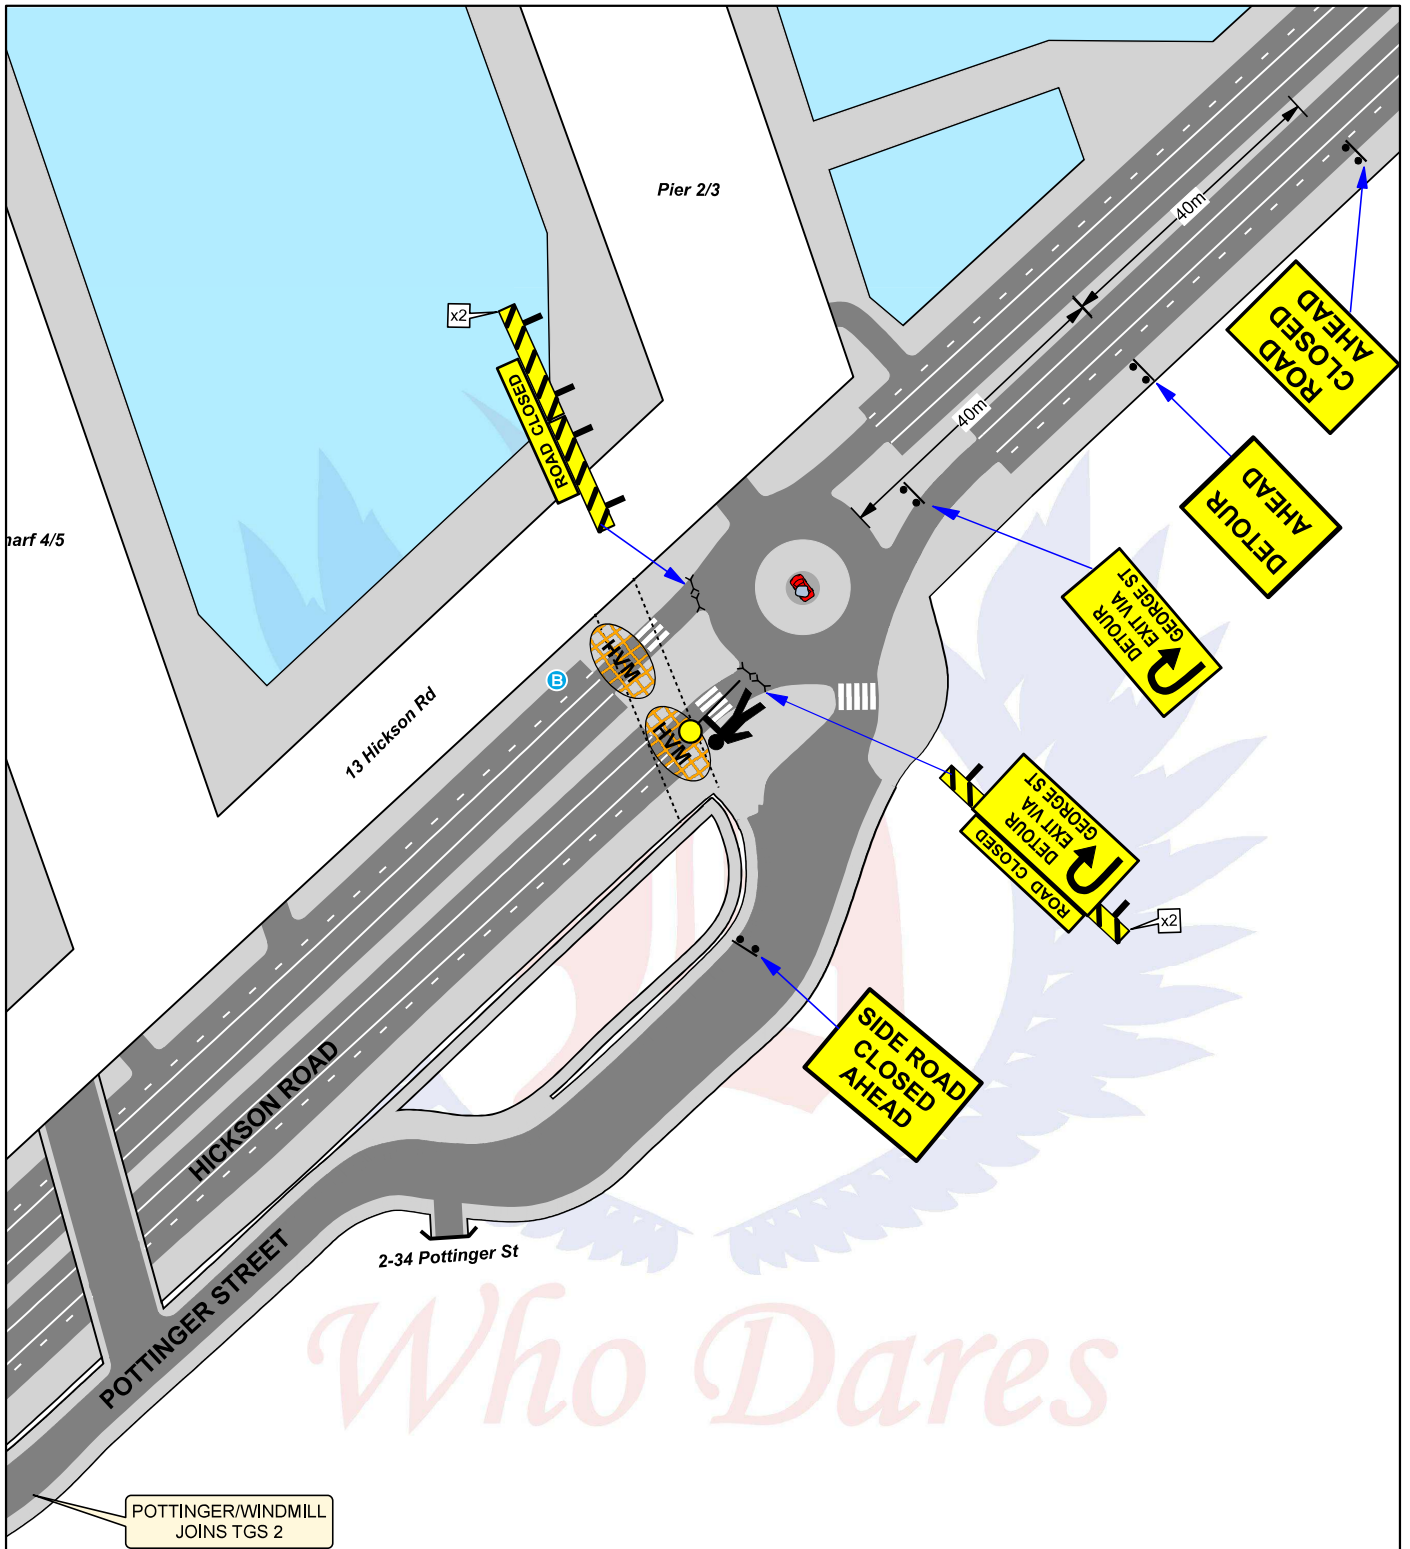

Efctos Especiales SYDNEY FESTIVAL		Hickson Rd & Pottinger St MILLERS POINT				TGS 01b	
		AS AT 12 OCT 25				2 of 2	
AGENCY	PRIMARY TASK	SECONDARY TASK	STAFF ON-SITE	TIMES	Sheet:	2 of 2	
POLICE					Date:	Sat 10 Jan 26	
WHO DARES	Install & maintain road closure			06:00 - 02:00	Scale:	Not to Scale	
SYD FESTIVAL					Drawn By:	Greg Mooney TCT 0027718 PWZ	

Who Dares Pty Ltd accepts no liability for the implementation or execution of this TGS unless undertaken by authorised Who Dares personnel.
ALL TRAFFIC GUIDANCE SCHEMES ARE COPYRIGHT/PROPERTY OF WHO DARES PTY LTD AND ARE NOT TRANSFERABLE UNLESS AUTHORISED BY WHO DARES PTY LTD.

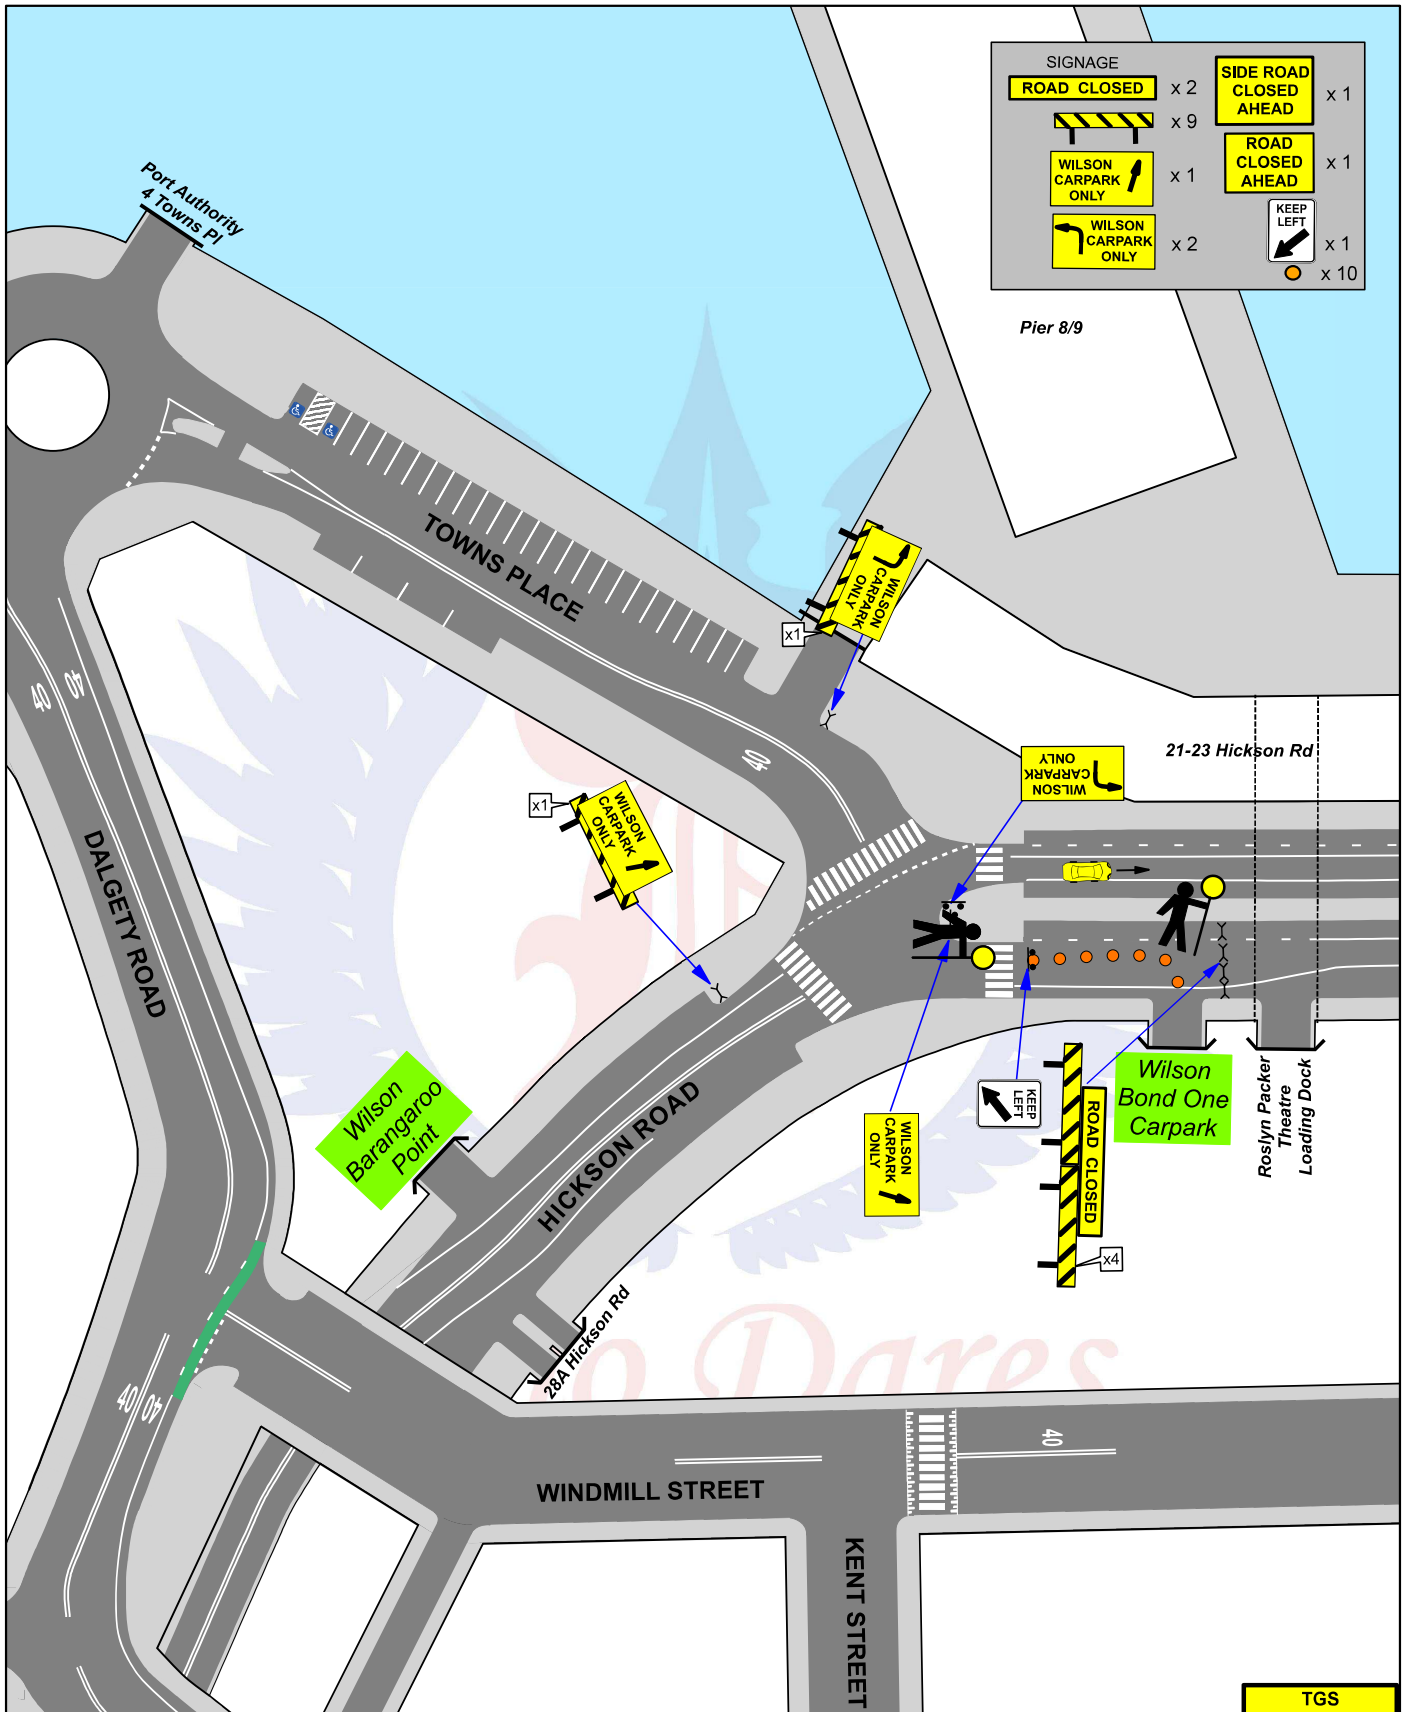

Efectos Especiales SYDNEY FESTIVAL		Towns Pl & Hickson Rd MILLERS POINT			AS AT 12 OCT 25		TGS 03a
AGENCY	PRIMARY TASK	SECONDARY TASK	STAFF ON-SITE	TIMES	Sheet:	1 of 2	
POLICE					Date:	Sat 10 Jan 26	
WHO DARES	Install & maintain south bound road closure	Maintain access to Wilson Bond 1 Carpark		00:01 - 06:00	Scale:	Not to Scale	
SYD FESTIVAL					Drawn By:	Greg Mooney TCT 0027718 PWZ	

Who Dares Pty Ltd accepts no liability for the implementation or execution of this TGS unless undertaken by authorised Who Dares personnel.
ALL TRAFFIC GUIDANCE SCHEMES ARE COPYRIGHT/PROPERTY OF WHO DARES PTY LTD AND ARE NOT TRANSFEREABLE UNLESS AUTHORISED BY WHO DARES PTY LTD.

