



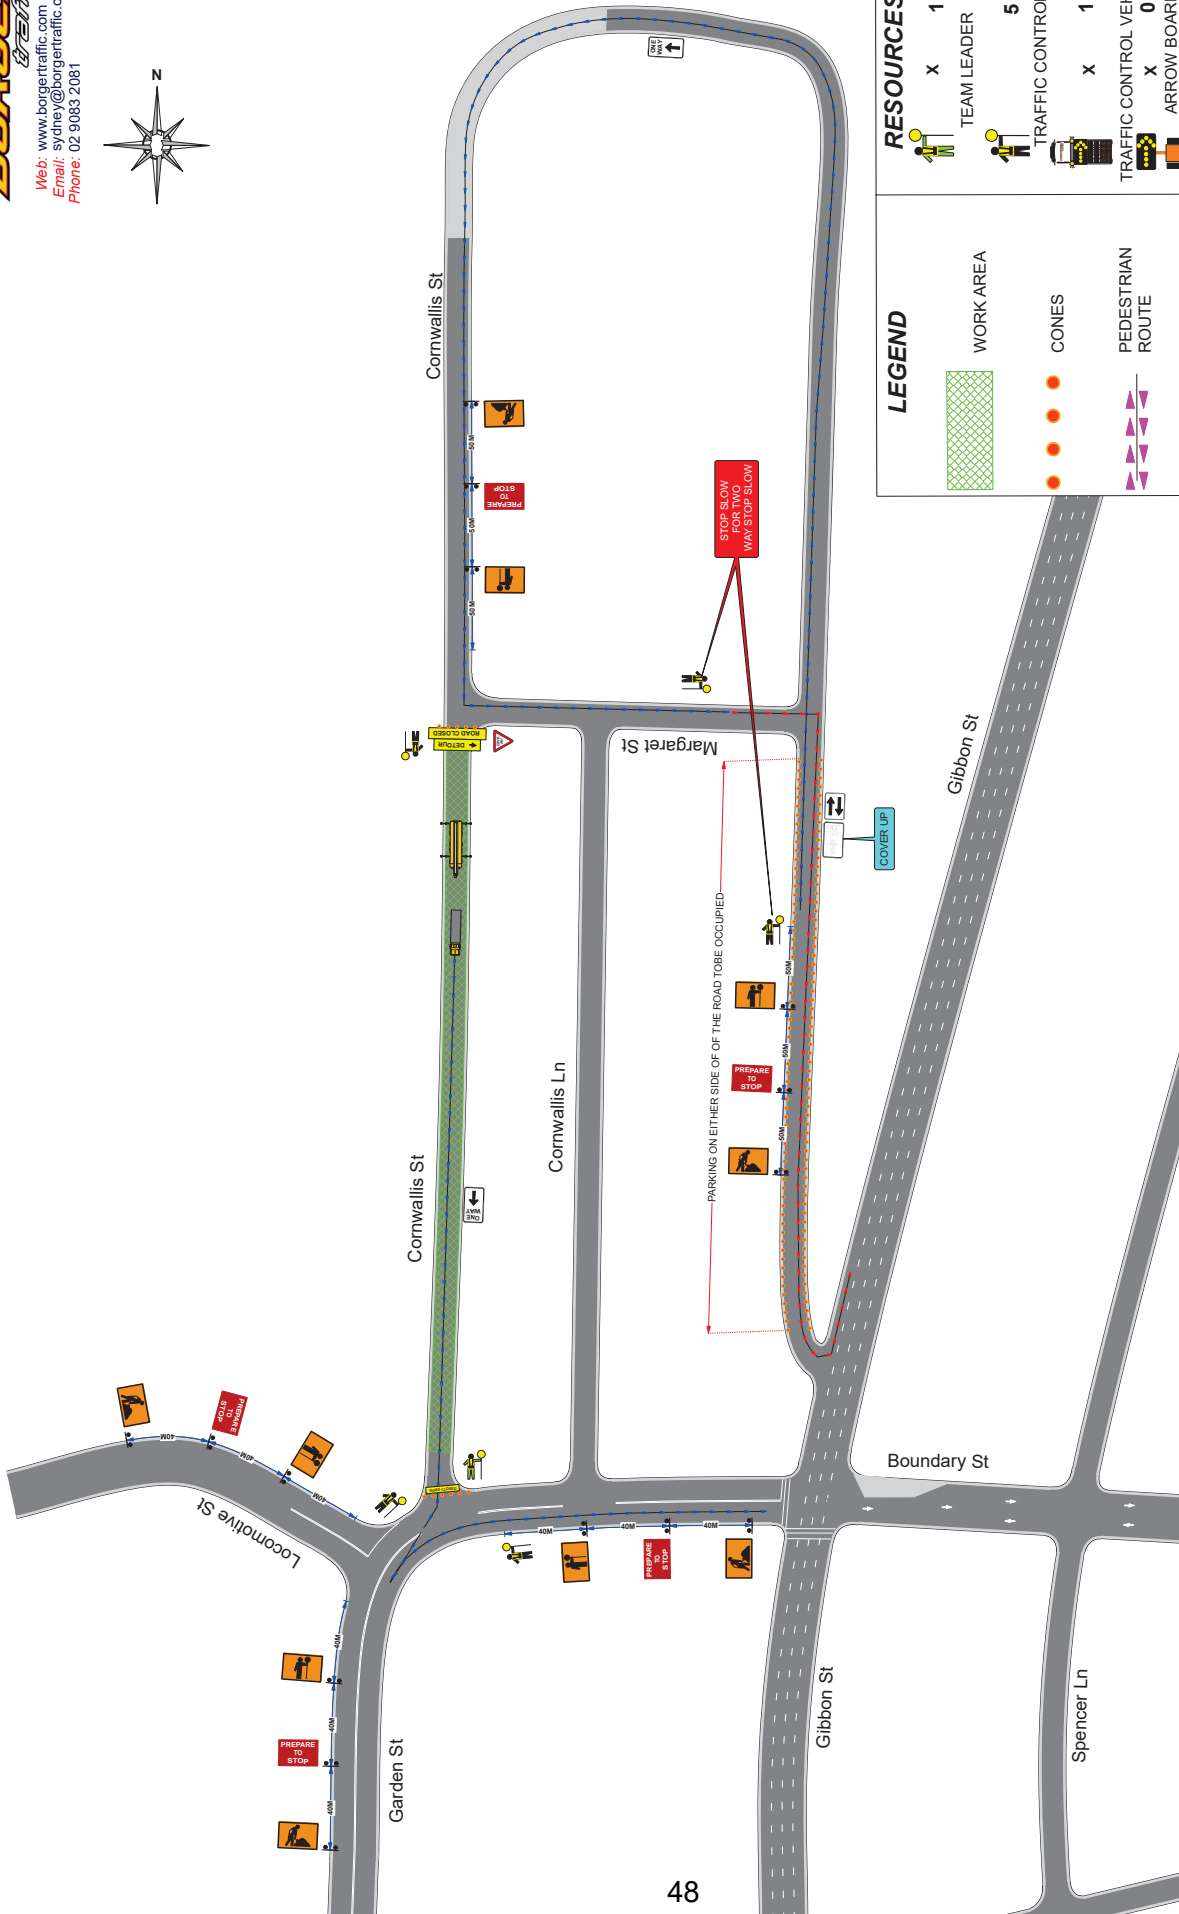

Web: www.borgertraffic.com
Email: sydney@borgertraffic.com
Phone: 02 9083 2081

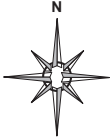

LEGEND

 WORK AREA

 CONES

 PEDESTRIAN ROUTE

RESOURCES

 X 1
TEAM LEADER

 5
TRAFFIC CONTROL

 X 1
TRAFFIC CONTROL VEHICLE

 X 0
ARROW BOARD

REV REVISION DESCRIPTION		TGS PLAN #	TGS-0393	CLIENT:			DESIGNED BY	S. KOLIMI	APPROVED BY	MEHMET YESIL	IMPLEMENTED BY	
SUPPLIED TO CLIENT	ROAD NAME	CORNWALLIS ST	BORGER CRANES								SIGNATURE	SIGNATURE
01	SUBURB	REDFERN	ROL REQUIRED	Y	☐	N	☒	DATE	DATE	DATE	07.10.2025	DATE
02	WORK LOCATION	ROAD CLOSURE-SS	ROAD SPEED(S)	50	KM/HR		CERTIFICATE #	TCT0065537	CERTIFICATE #	TCT1003170	CERTIFICATE #	CERTIFICATE #