


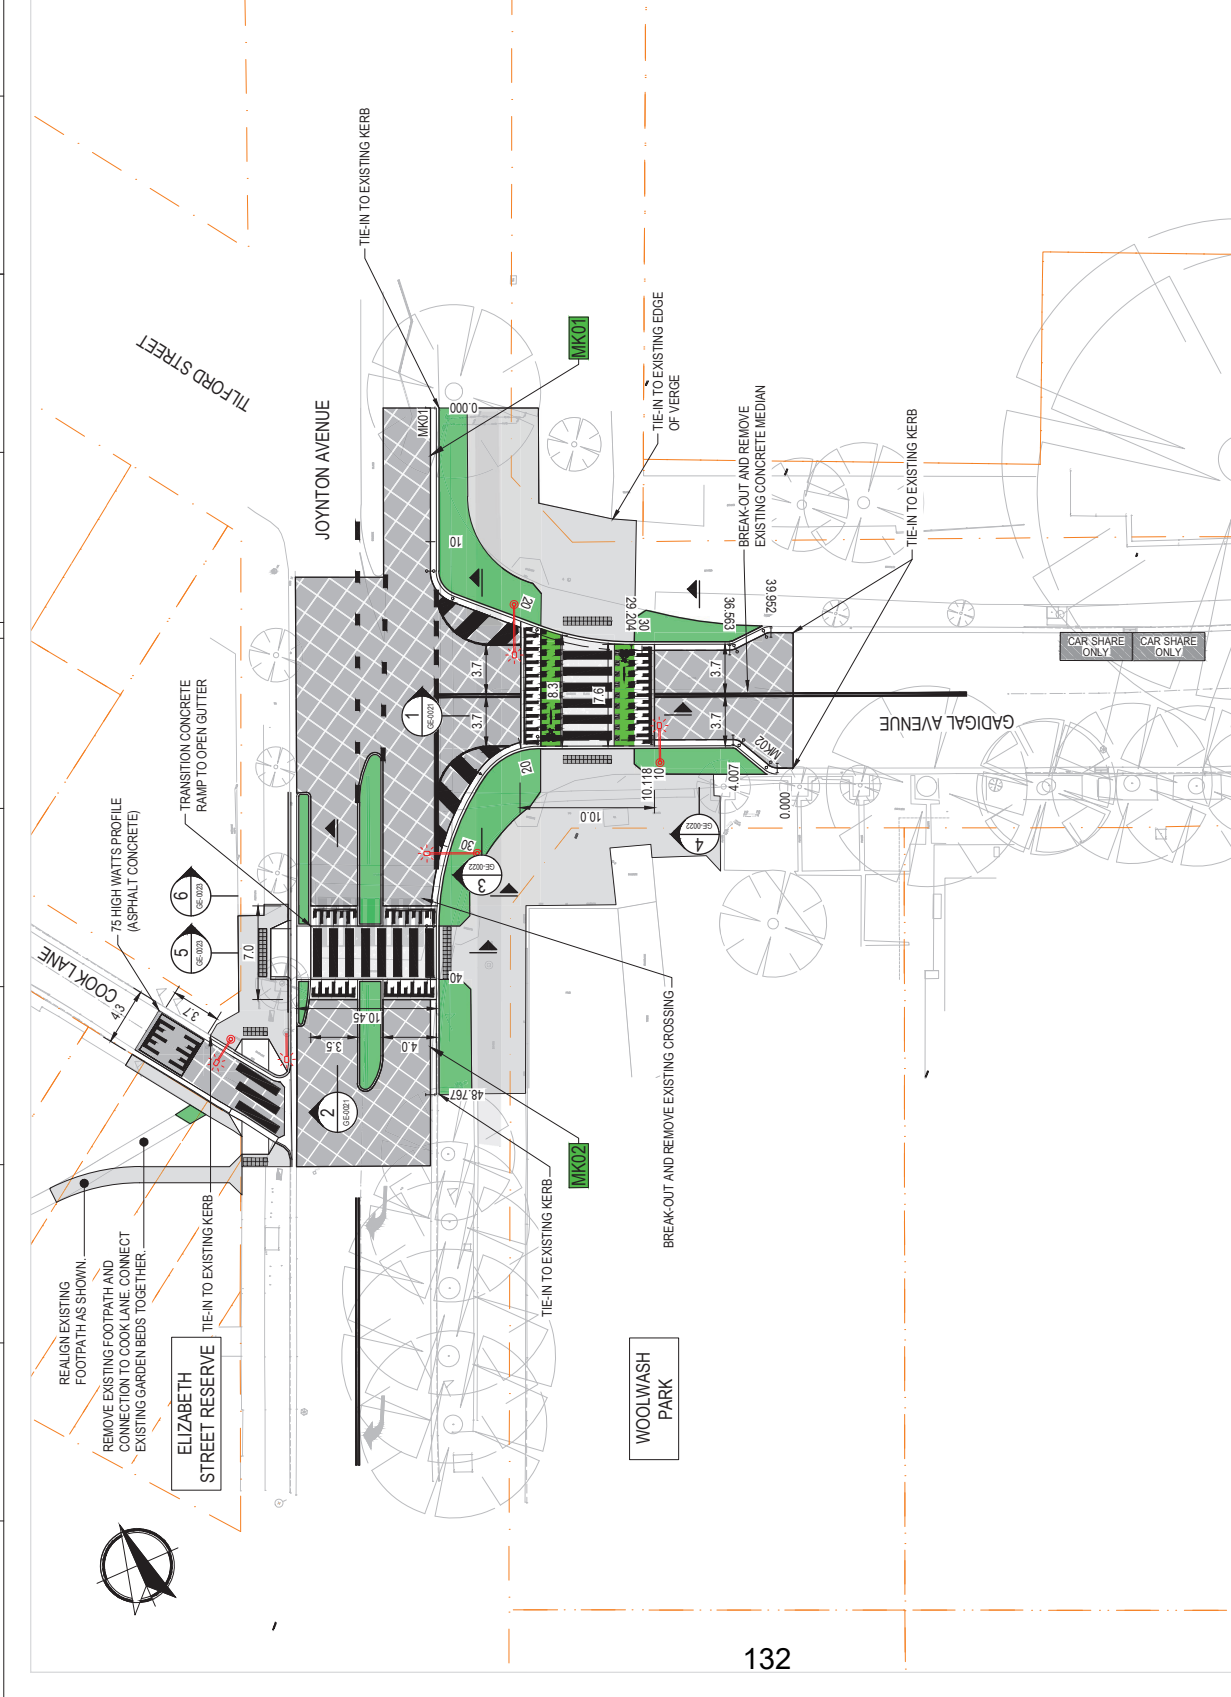

LEGEND

- CONTROL LINE & CHAINAGE
- CONTROL LINE TAG
- CADASTRAL BOUNDARY (INDICATIVE)
- PROPOSED DESIGN
- EXISTING SURVEY
- NEW GARDEN BED
- FOOTPATH RESTORATION
- PAVEMENT RESTORATION
- TGSI - TACTILE GROUND SURFACE INDICATORS
- PROPOSED STREET LIGHTING

NOTES:

- PROPOSED PARKING AND LANE WIDTHS RETAINED AS PER EXISTING.
- DOWNPIPE CONNECTIONS TO BE MODIFIED TO SUIT KERB ADJUSTMENTS.
- CONTRACTOR TO MODIFY FOOTPATH UTILITY SURFACE FITTINGS TO SUIT NEW FOOTPATH LEVEL.
- UNDERGROUND UTILITY LOCATIONS TO BE CONFIRMED VIA POT-HOLING PRIOR TO CONSTRUCTION.
- CADASTRAL BOUNDARIES SHOWN ARE APPROXIMATE ONLY.
- REINSTATE AND MAKE GOOD EXISTING ASPHALT/CONCRETE VEHICULAR CROSSING TO PROPOSED DESIGN LEVELS.

NOT FOR CONSTRUCTION

REFERENCES:

THIS DRAWING IS CONFIDENTIAL AND SHALL ONLY BE USED FOR THE PURPOSE OF THIS PROJECT.

| NO. | DESCRIPTION         | DATE     | STATUS   |
|-----|---------------------|----------|----------|
| 1   | 80% DETAILED DESIGN | 24.10.25 | APPROVED |

COORDINATE SYSTEM: MGA ZONE 56

HEIGHT DATUM: AHD

|   |   |   |   |   |   |   |   |   |    |    |    |
|---|---|---|---|---|---|---|---|---|----|----|----|
| 1 | 2 | 3 | 4 | 5 | 6 | 7 | 8 | 9 | 10 | 11 | 12 |
|---|---|---|---|---|---|---|---|---|----|----|----|

CITY OF SYDNEY CIVIL

PREPARED BY:

DESIGNER

DRAWING CHECK

PROJECT/DESIGN MANAGER

APPROVED

CITY OF SYDNEY

DESIGN LOT CODE:

|   |   |   |   |   |   |   |   |   |    |    |    |
|---|---|---|---|---|---|---|---|---|----|----|----|
| 1 | 2 | 3 | 4 | 5 | 6 | 7 | 8 | 9 | 10 | 11 | 12 |
|---|---|---|---|---|---|---|---|---|----|----|----|

CITY OF SYDNEY COUNCIL

ZETLAND

GADIGAL AVENUE

COOK LANE TO TILFORD STREET

C21010 - TRAFFIC FACILITIES PROGRAM

GENERAL ARRANGEMENT PLAN

PKG: 1

OF 1

A3

JOB NO: 9181

REV: 1

DATE: 24.10.25

FILE NAME: 9181-10700847-GA-DWG-GA-0051.dwg

PLT DATE & TIME: 27/10/2025 10:49:45 AM