


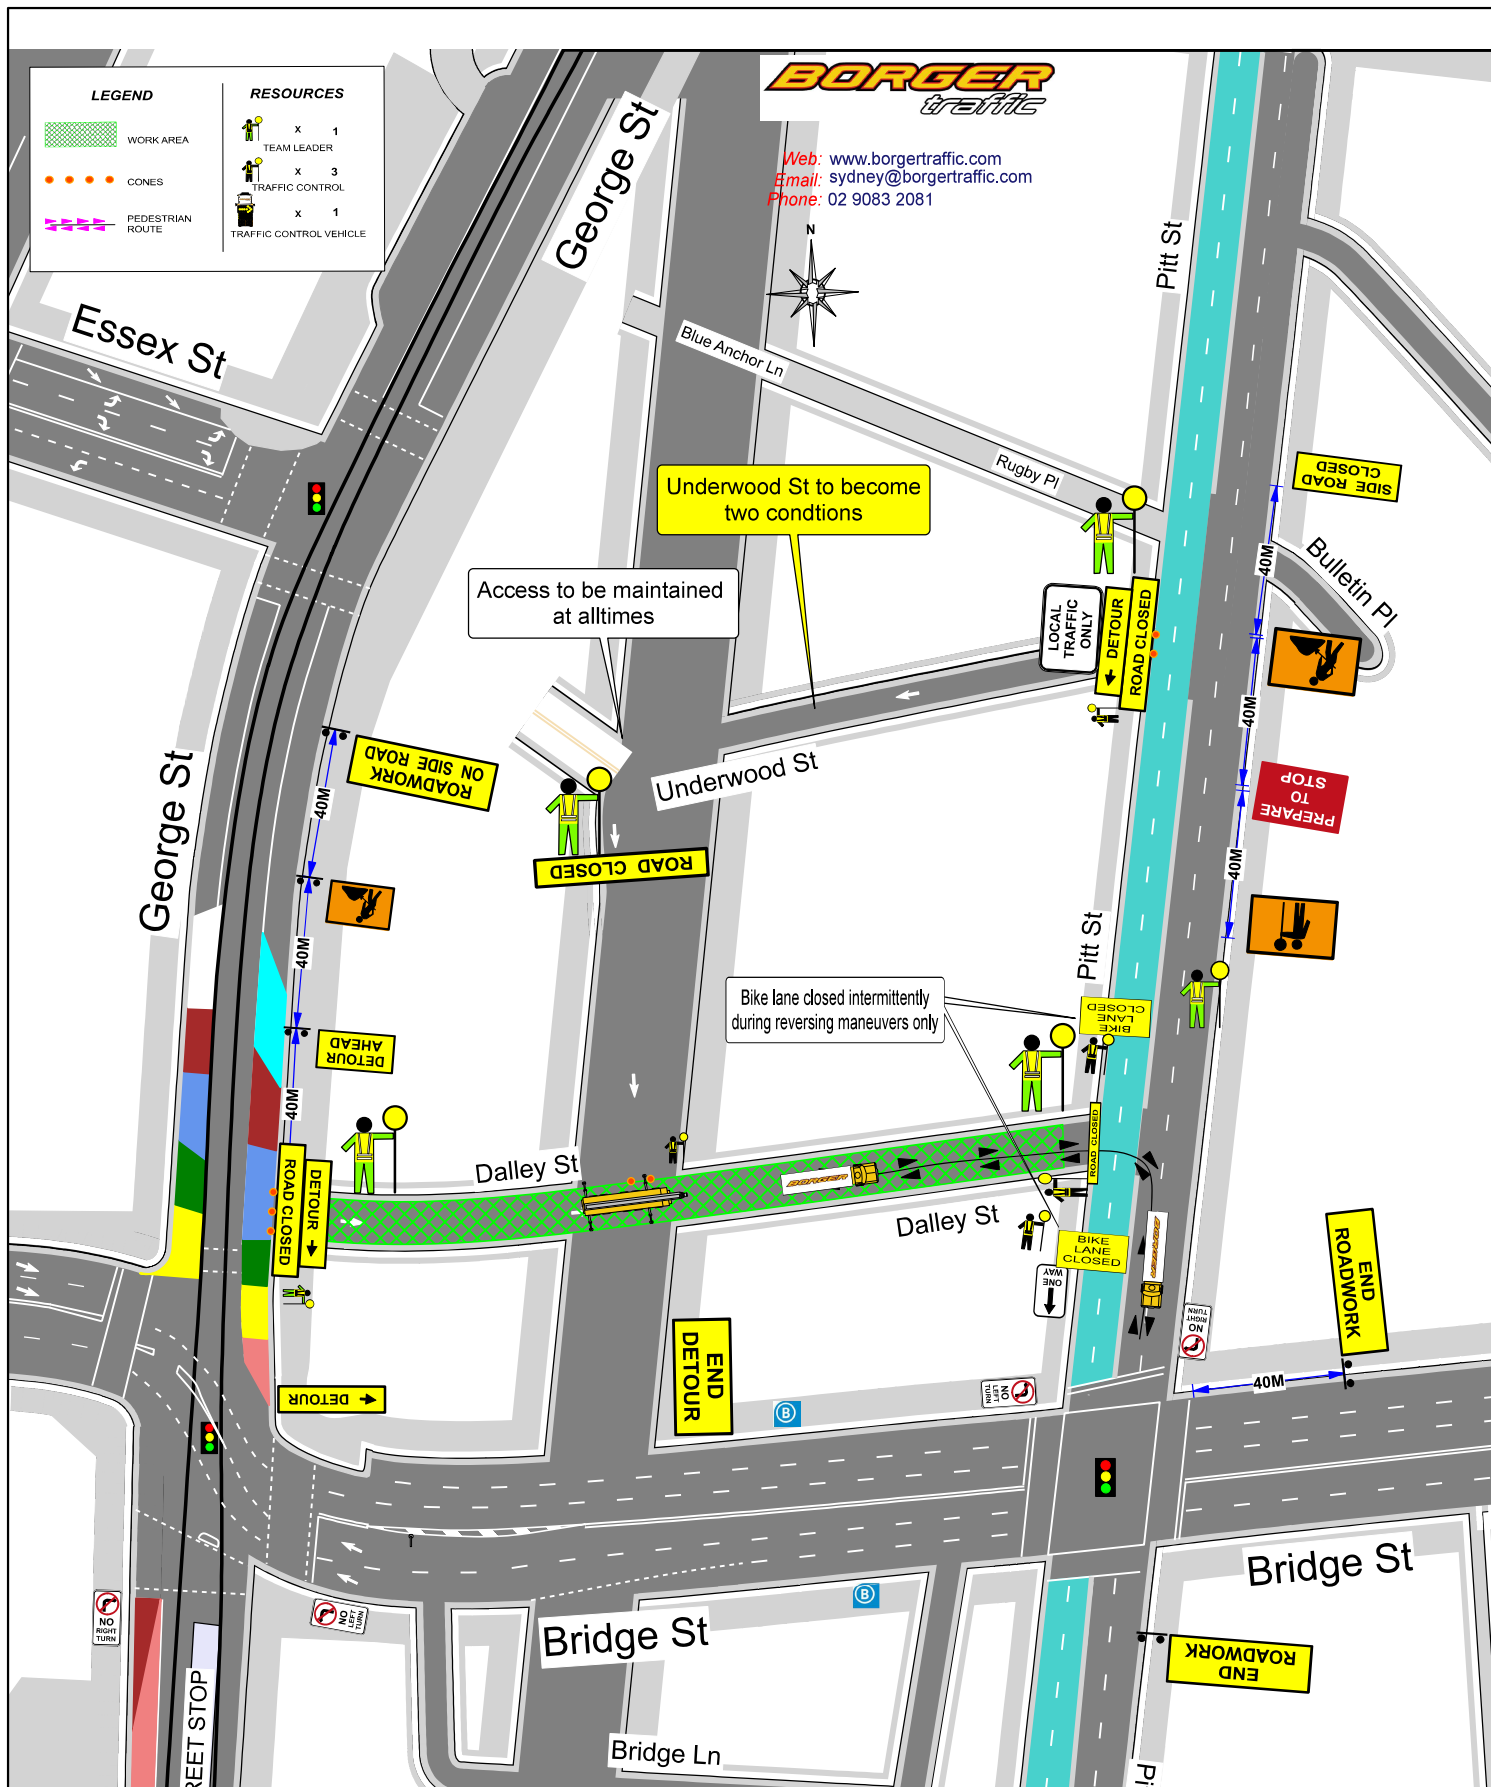

REV	REVISION DESCRIPTION	TGS PLAN #	TGS-410	CLIENT:	BORGER CRANES	DESIGNED BY	S. KOLIM	APPROVED BY	MEHMET.YESIL	IMPLEMENTED BY
00	SUPPLIED TO CLIENT	ROAD NAME	DALLEY ST	BORGER CRANES		SIGNATURE		SIGNATURE		SIGNATURE
01		SUBURB	SYDNEY	ROL REQUIRED	Y ☒ N ☐	DATE	31.10.2025	DATE	31.10.2025	DATE
02		WORK LOCATION	ROAD CLOSURE	ROAD SPEED(S)	40 KM/HR	CERTIFICATE #	TCT0065537	CERTIFICATE #	TCT1003170	CERTIFICATE #