


56-58 York St, Sydney

Notes:

- Crane Lift
- Road Closed
- Drawing not to scale.
- This drawing is to be read in conjunction with AS 1742.3.
- All signage distance shall comply with AS 1742.3 & TCAWS V6.1 2022.
- In accordance with TCAWS V6.1 2022 traffic controllers are to assist pedestrians with movement through and around the worksite as required.
- Signage shall be placed on the side of the road adjacent to the traffic flow.
- Removal of the delineation, tapers & signs should be undertaken in the reverse order of erection progressing outwards from the work area.

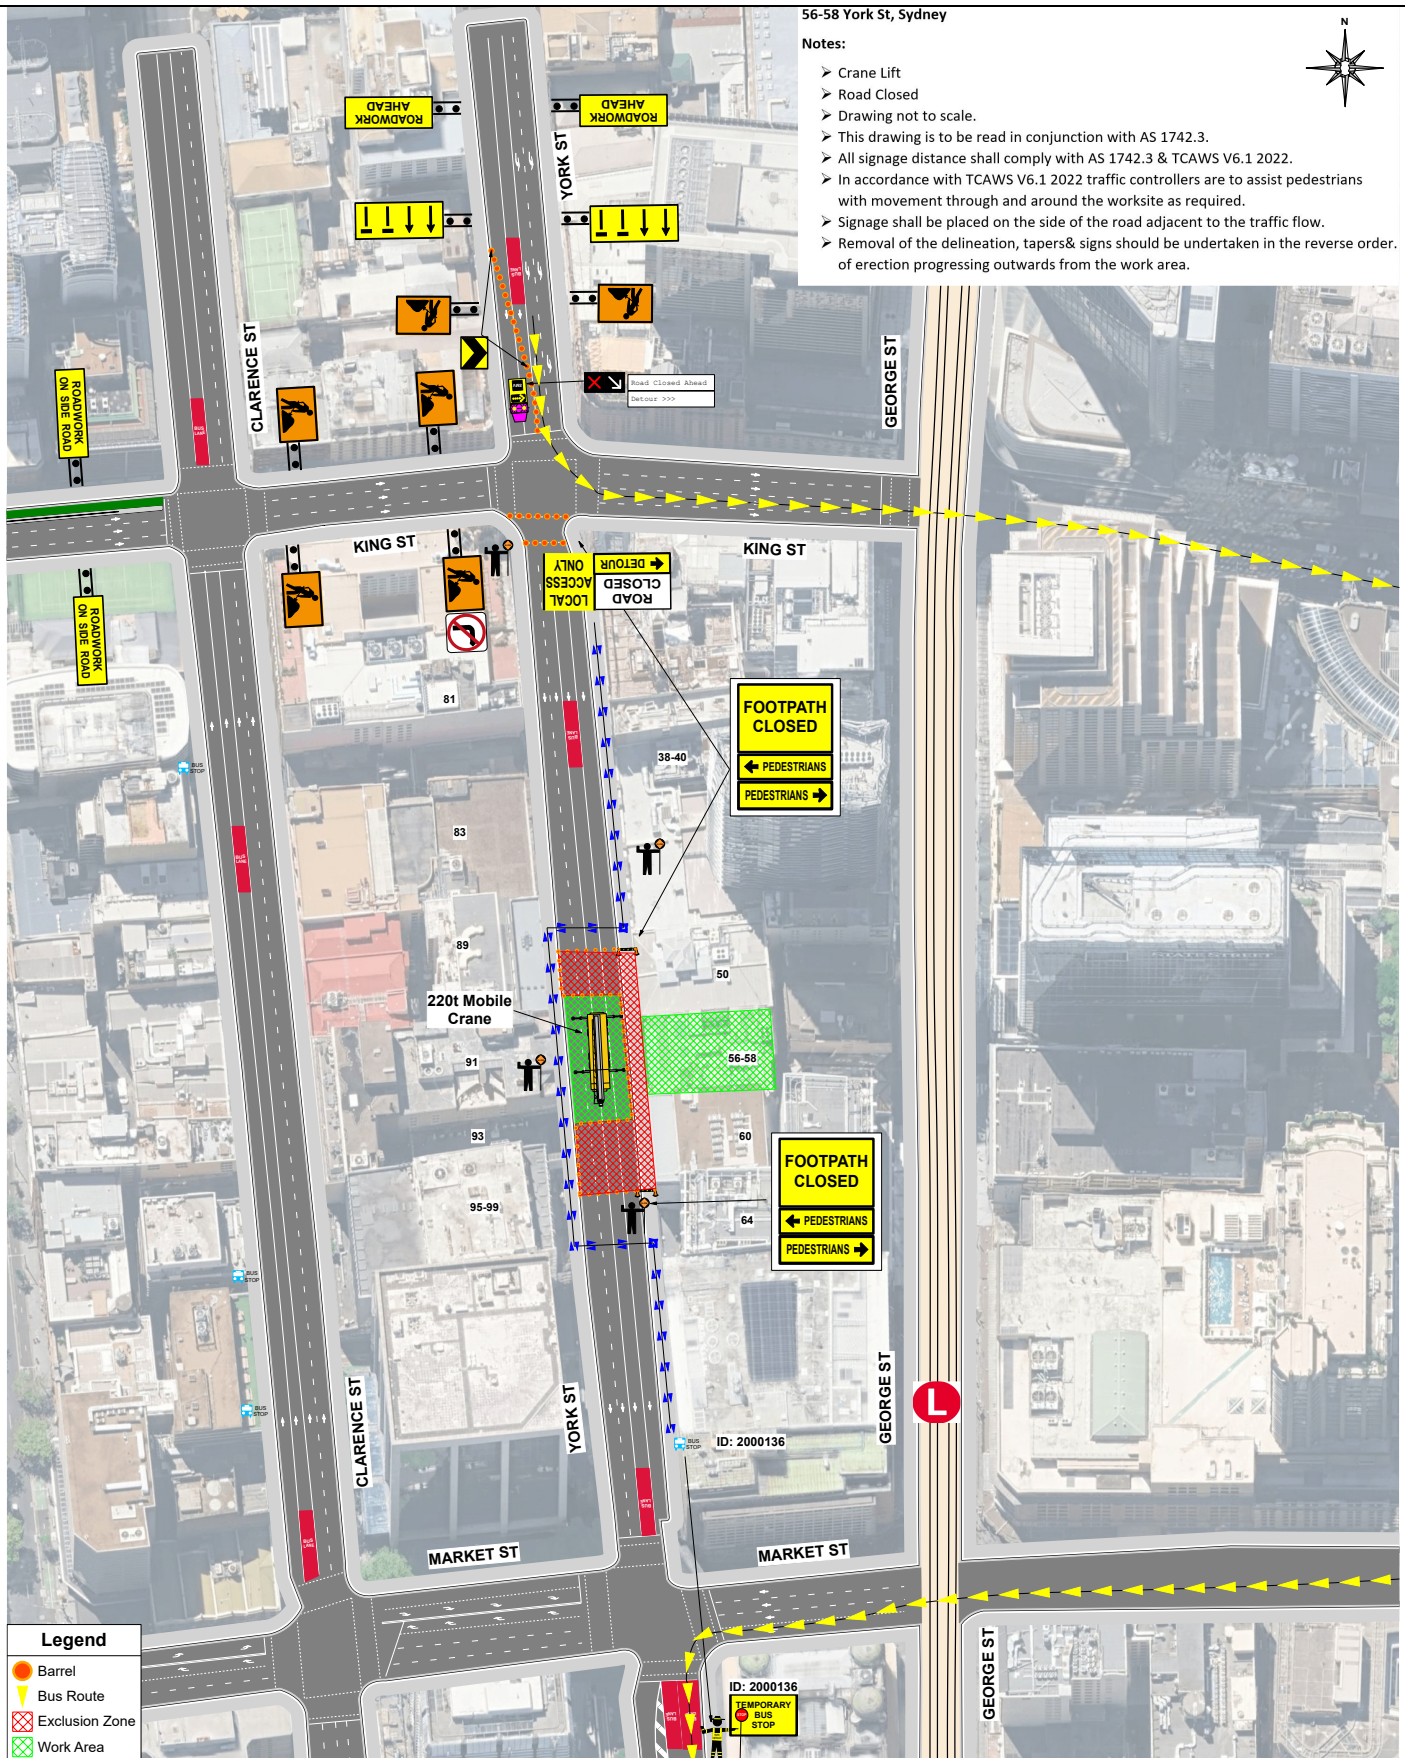

Legend	
	Barrel
	Bus Route
	Exclusion Zone
	Work Area



Client: Impact Cranes
Project: Crane Lift
Location: 56-58 York St, Sydney
Traffic Implementation: Road Closure
Client Work Activity: Crane Lift
TGS Designed Date: 04/06/2025
TGS Expiry Date:

TGS No: TGS 2619
Developer: Taj Rahman
Licence No: TCT0071458
Signature:
Reviewer: Saadat Ahmed
Licence No: TCT1010889
Signature:

REV: A
Traffic Guidance Scheme Modifications
Team Leaders Name:
PWZTMP Licence No:
Amendments Required? Yes / No
Date Of Amendment:
Signature:
Clients Signature: