


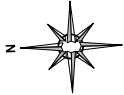


REV	REVISION DESCRIPTION	TGS PLAN #	TGS-409	CLIENT:		DESIGNED BY	S. KOLIMI	APPROVED BY	MEHMET YESIL	IMPLEMENTED BY
00	SUPPLIED TO CLIENT	ROAD NAME	GOLBURN ST	BORGER CRANES		SIGNATURE		SIGNATURE		SIGNATURE
01		SUBURB	HAYMARKET	ROL REQUIRED	Y ☒ N ☐	DATE	30.10.2025	DATE	30.10.2025	DATE
02		WORK LOCATION	ROAD CLOSURE-LC	ROAD SPEED(S)	50 KM/HR	CERTIFICATE #	TCT0065537	CERTIFICATE #	TCT1003170	CERTIFICATE #

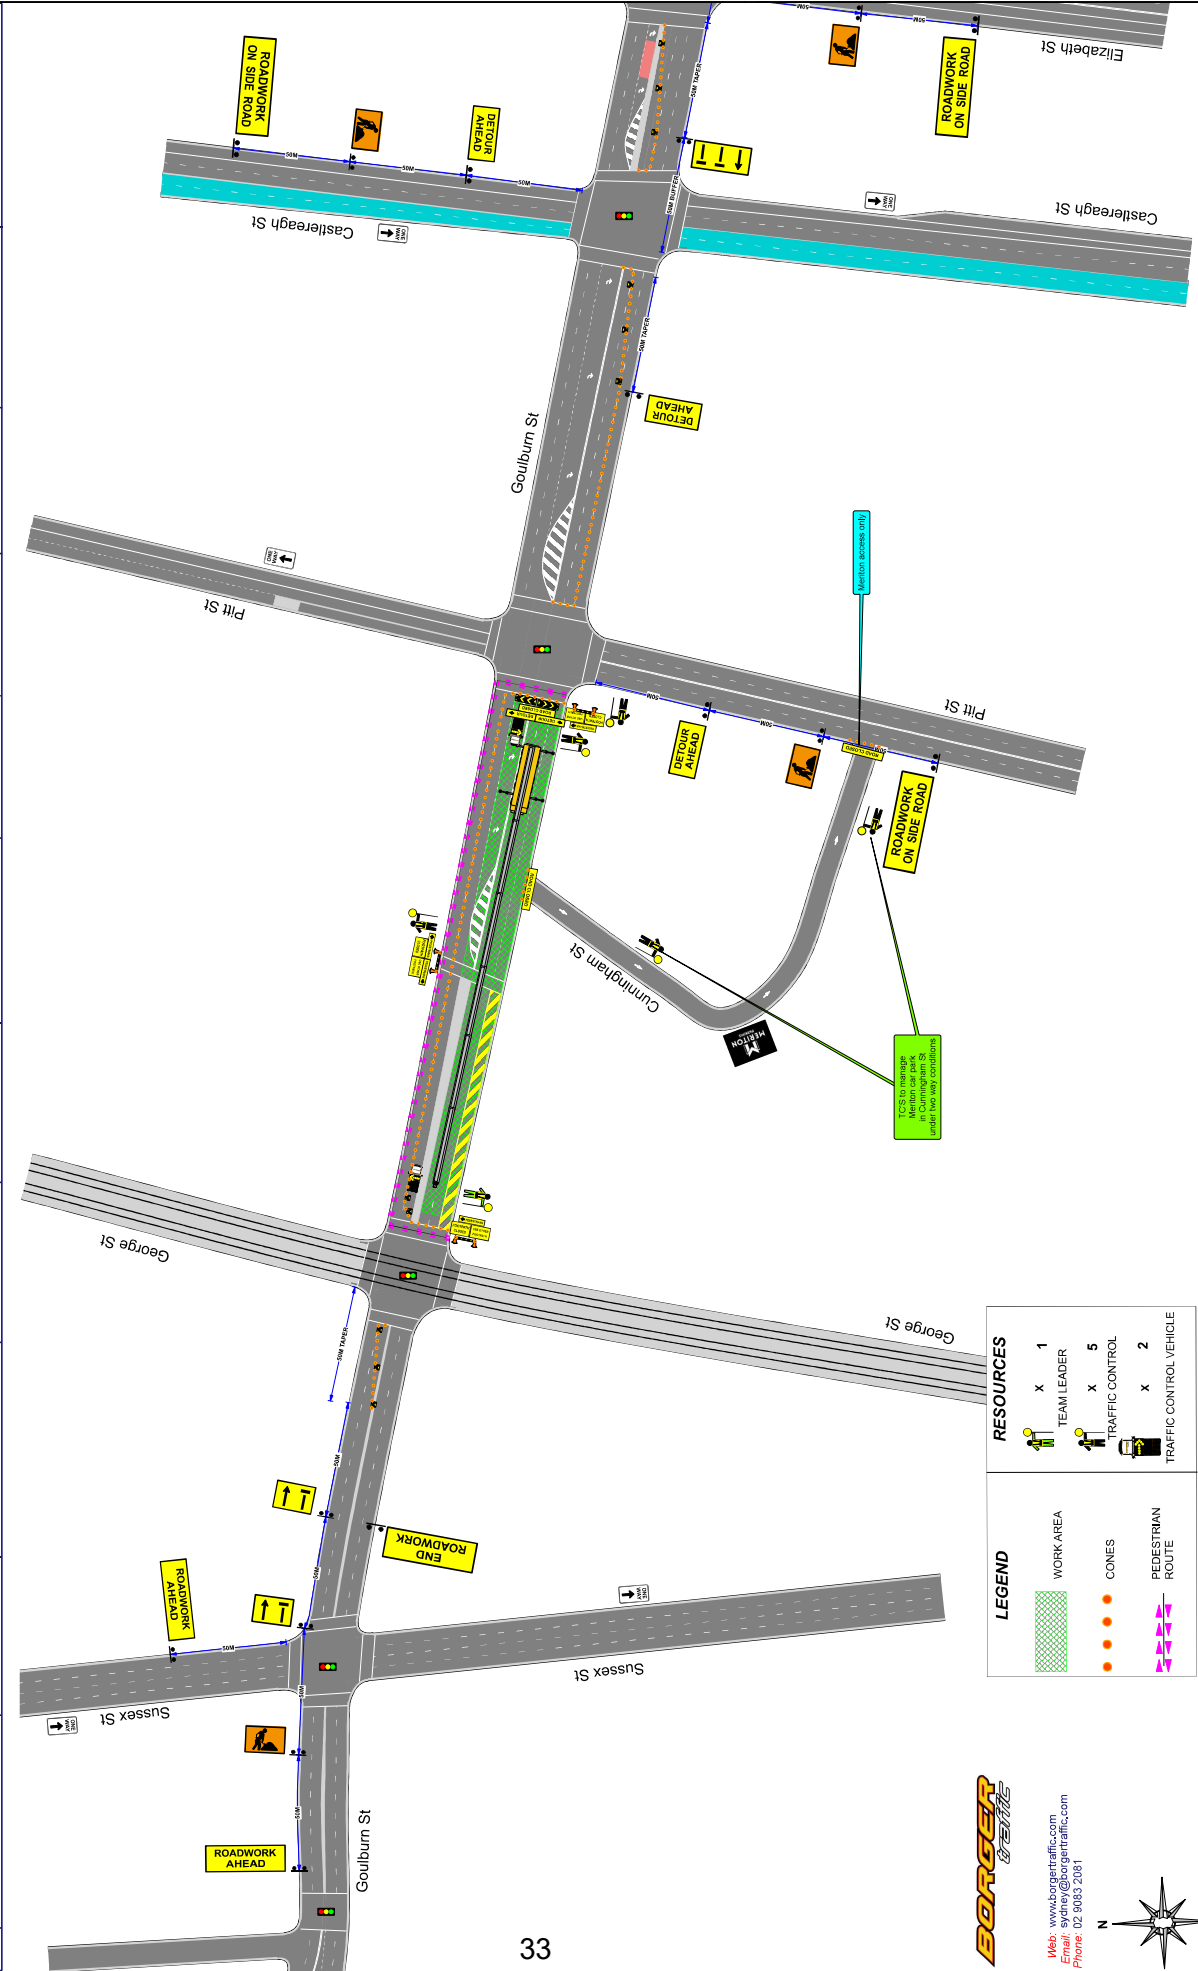

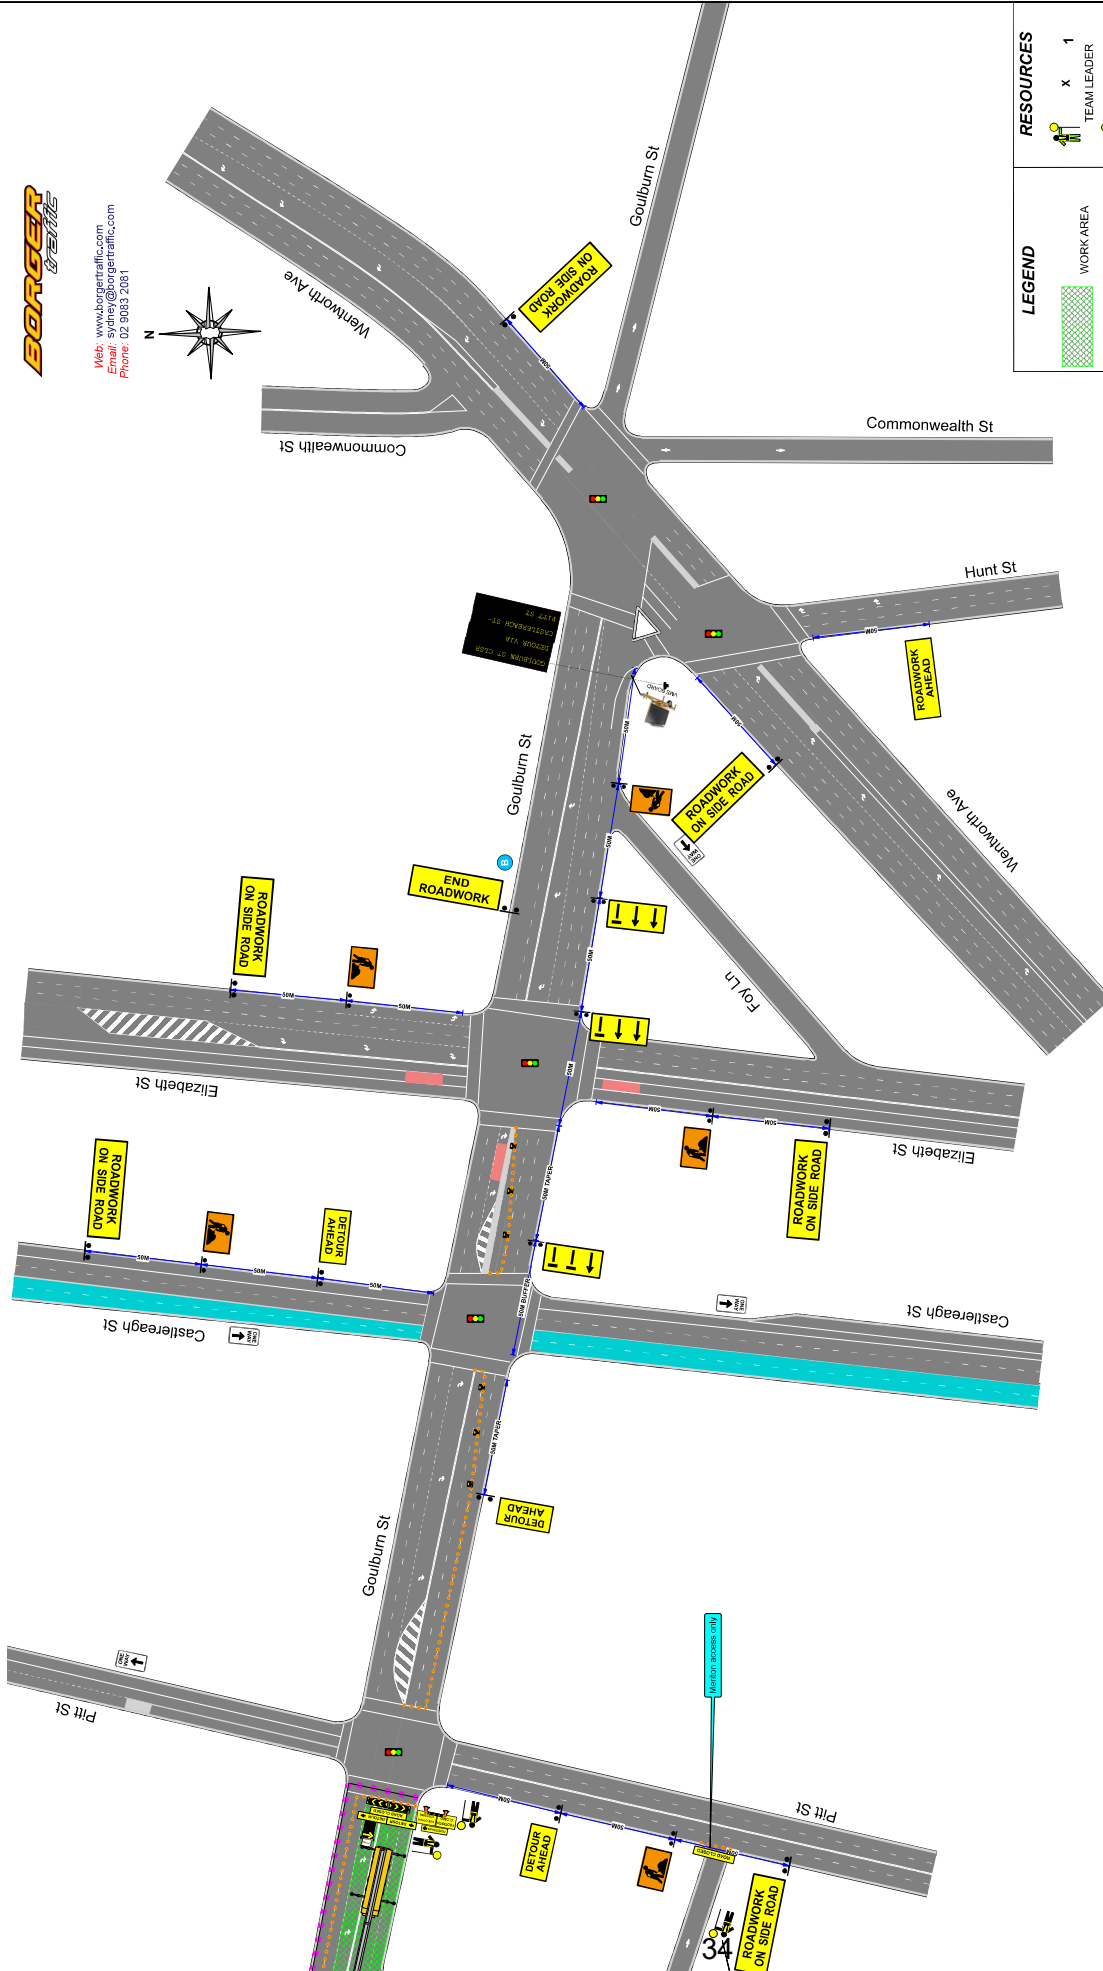

Web: www.borgerttraffic.com
Email: info@borgerttraffic.com
Phone: 02 9083 2081

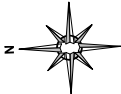

REV	REVISION DESCRIPTION	TGS PLAN #	TGS-409	CLIENT:	BORGER CRANES		DESIGNED BY	APPROVED BY	MEHMET, YESIL	IMPLEMENTED BY
00	SUPPLIED TO CLIENT	ROAD NAME	GOLBURN ST	BORGER CRANES	SIGNATURE		SIGNATURE	SIGNATURE	SIGNATURE	SIGNATURE
01		SUBURB	HAYMARKET		ROL REQUIRED	☒ Y ☐ N	DATE	DATE	DATE	DATE
02		WORK LOCATION	ROAD CLOSURE-LC		ROAD SPEED(S)	50 KM/HR	CERTIFICATE #	CERTIFICATE #	CERTIFICATE #	CERTIFICATE #

