
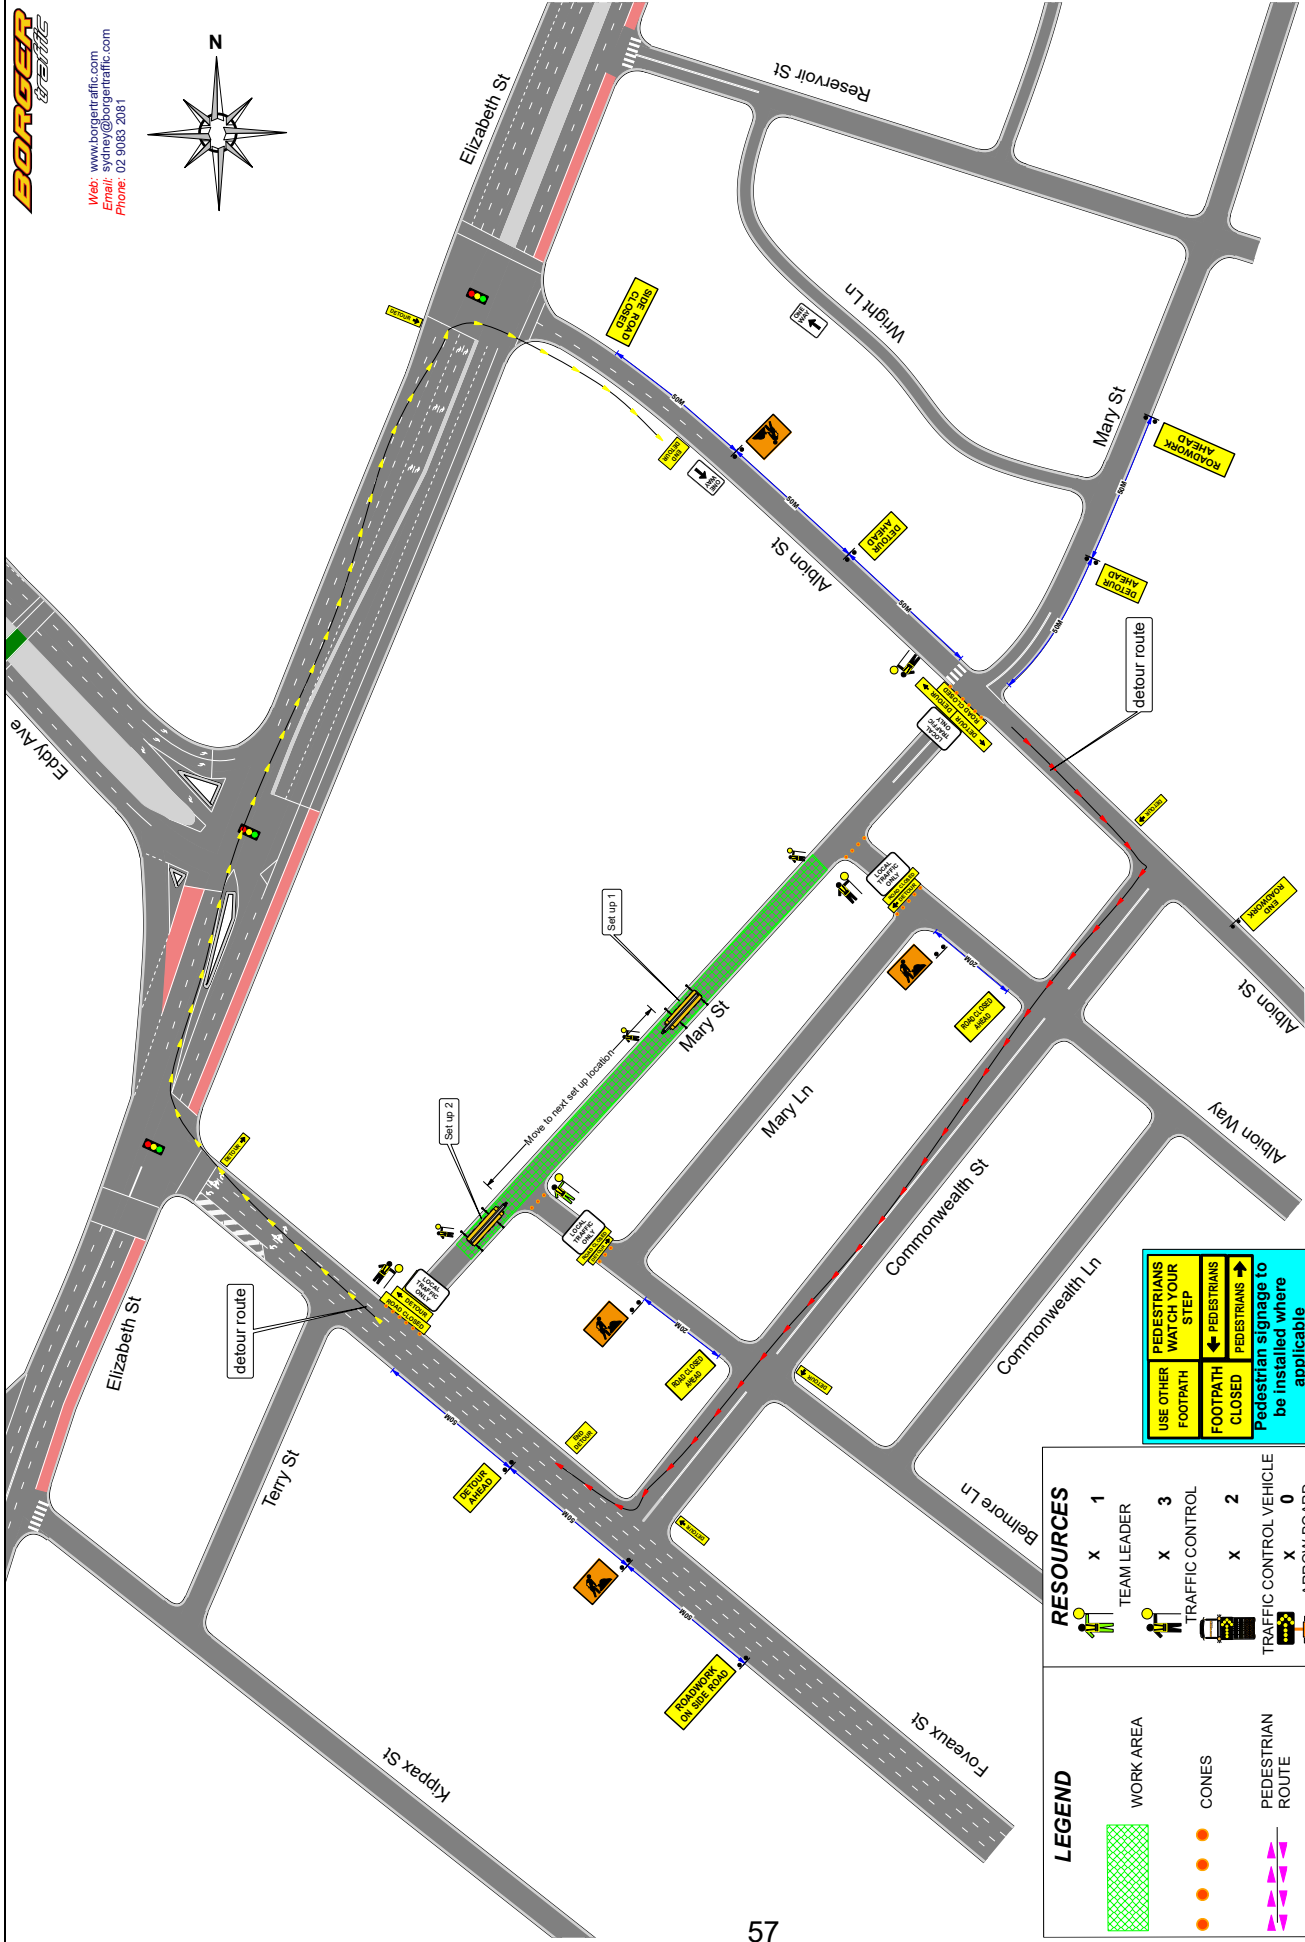


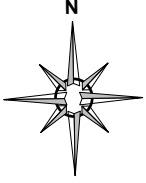

LEGEND

- WORK AREA
- CONES
- PEDESTRIAN ROUTE

RESOURCES

- TEAM LEADER: x 1
- TRAFFIC CONTROL: x 3
- TRAFFIC CONTROL VEHICLE: x 2
- ARROW BOARD: x 0

USE OTHER FOOTPATH

FOOTPATH CLOSED

PEDESTRIANS WATCH YOUR STEP

PEDESTRIANS

Pedestrian signage to be installed where applicable

REV	REVISION DESCRIPTION	TGS PLAN #	TGS-393	CLIENT:	BORGER CRANES		DESIGNED BY	S. KOLIMI	APPROVED BY	MEHMET.YESIL	IMPLEMENTED BY
00	SUPPLIED TO CLIENT	ROAD NAME	MARY ST				SIGNATURE		SIGNATURE		SIGNATURE
01		SUBURB	SURRY HILLS	ROL REQUIRED	Y ☐ N ☒ X		DATE	07.10.2025	DATE	07.10.2025	DATE
02		WORK LOCATION	ROAD CLOSURE	ROAD SPEED(S)	50 KM/HR		CERTIFICATE #	TCT0065537	CERTIFICATE #	TCT1003170	CERTIFICATE #