

DATE: 08.01.2026

TRAFFIC GUIDANCE SCHEME


LOCATION	CUSTOMER
1	1
2	2
3	3
100	100

CHIFFLEY SQUARE SOUTH TOWER

NAME: NIK KOTZAMBASIS
Licence No: TCT1022480


HUNTER ST - FULL CLOSURE - MOBILE CRANE

**THIS TRAFFIC GUIDANCE SCHEME IS BASED
ON THE NSW RIS TCAWS MANUAL V6.1
AND AS1742-3:2019
APPROVALS / PERMITS TO BE ONSITE AT
ALL TIMES**

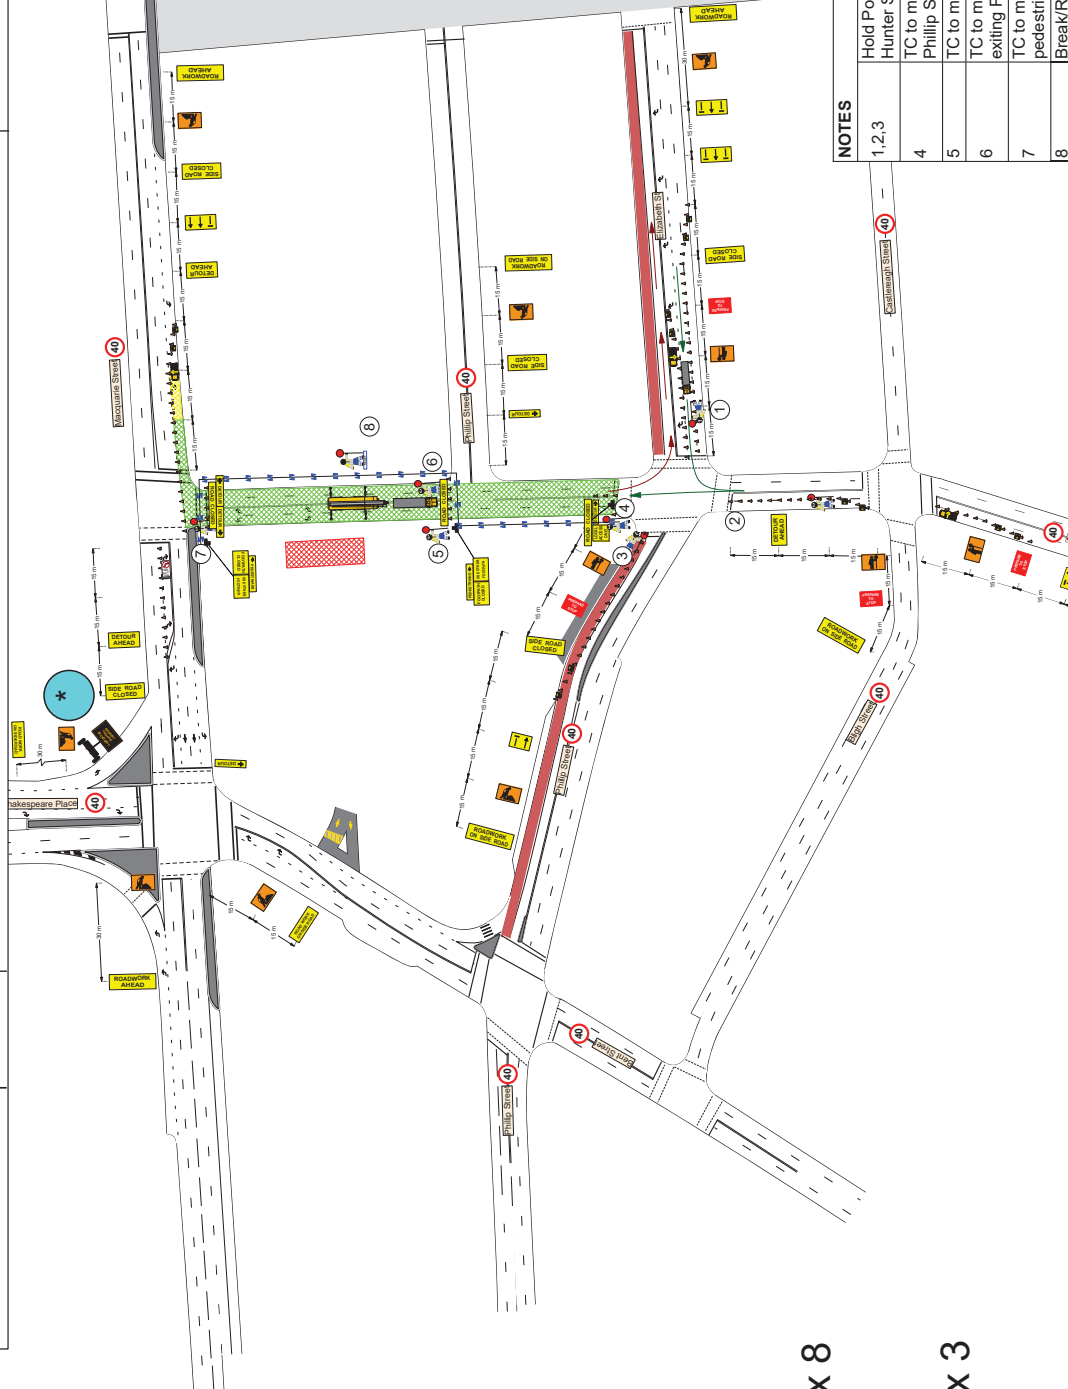

8
X

3x

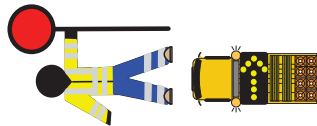

Legend



→
MESSENGER ON VMS BOARD PRIOR TO WORK
COMMENCE

HUNTER ST
CLOSURE 08/03/2026

USE ALT ROUTE

SUN 08MAR 10PM

SUN 08MAR 10PM

MESSANGER ON VMS BOARD 1 DURING WORK HOURS

NOTES

1, 2, 3	Hold Positions for intermittent stops on Elizabeth St x Hunter St to allow trucks in/out of Closure
4	TC to manage soft closure (vehicles requiring access to Phillip St may be accepted)
5	TC to manage pedestrians/assist with Hard Closure
6	TC to manage Hard Closure/Assist with directing vehicles exiting Phillip St
7	TC to manage closure at Macquarie St and direct pedestrians to southern side of Hunter St
8	Break/Relief TC


QUEUE MANAGEMENT

AT ALL WORK TIMES DURING THE COURSE OF THE WORK, TRAFFIC QUEUES SHALL BE MONITORED TO ENSURE THAT TRAFFIC DOES NOT EXCEED BEYOND THE LIMITS OF ADVANCED WARNING SIGNS

LANE WIDTHS

THE MINIMUM LANE WIDTH TO BE PROVIDED THROUGH OR PAST THE WORKSITE FOR VEHICLES SHALL BE 3.0m (3.5m DESIRABLE)

TGS Name & Number: TGS 54-HUNTER ST CLOSURE Works Location: CHIFFLEY SQUARE Works Location: CHIFFLEY SQUARE Date: 08.01.2026 Signature:  Signature:  Date: 08.01.2026 Signature: 		TGS Designed By: Nik Kotzabasis Signature:  Signature:  Signature: 		DIMENSION "D"
Drawing not to scale		Speed of Traffic (KM/H)	AGTTM V1.1	TCAWS
1. This Traffic Guidance Scheme (TGS) is to be used in conjunction with the Traffic Movement Plan (TMP) and associated road authority permits and management plans, including Road Occupancy Licence (ROL), vehicle movement plan (VMP) and Pedestrian movement plan (PMP) where applicable. 2. This TGS has been produced by a Prepare Work Zone Traffic Management Plan (PWZTMP) qualified person in accordance with the requirements of the TNSW Traffic Control at Work Sites manual, Issue 6.1 dated February 2022 (TCAWS 6.1) and with reference to AS1742.3 and AUSTRROADS Guide to temporary traffic control (TTCG) 2019, 10th edition (dated 2019). 3. Commercial TPC Pty Ltd does not accept responsibility for this TGS if it is implemented or modified by external parties.		45 OR LESS	15m	15m
		46-55	15m	50m
		56-65	45m	60m
Client: Client Contact: Matthew Nadalin - 0413 416 110		GRATER THAN 65	EQUAL TO POSTED SPEED LIMIT	

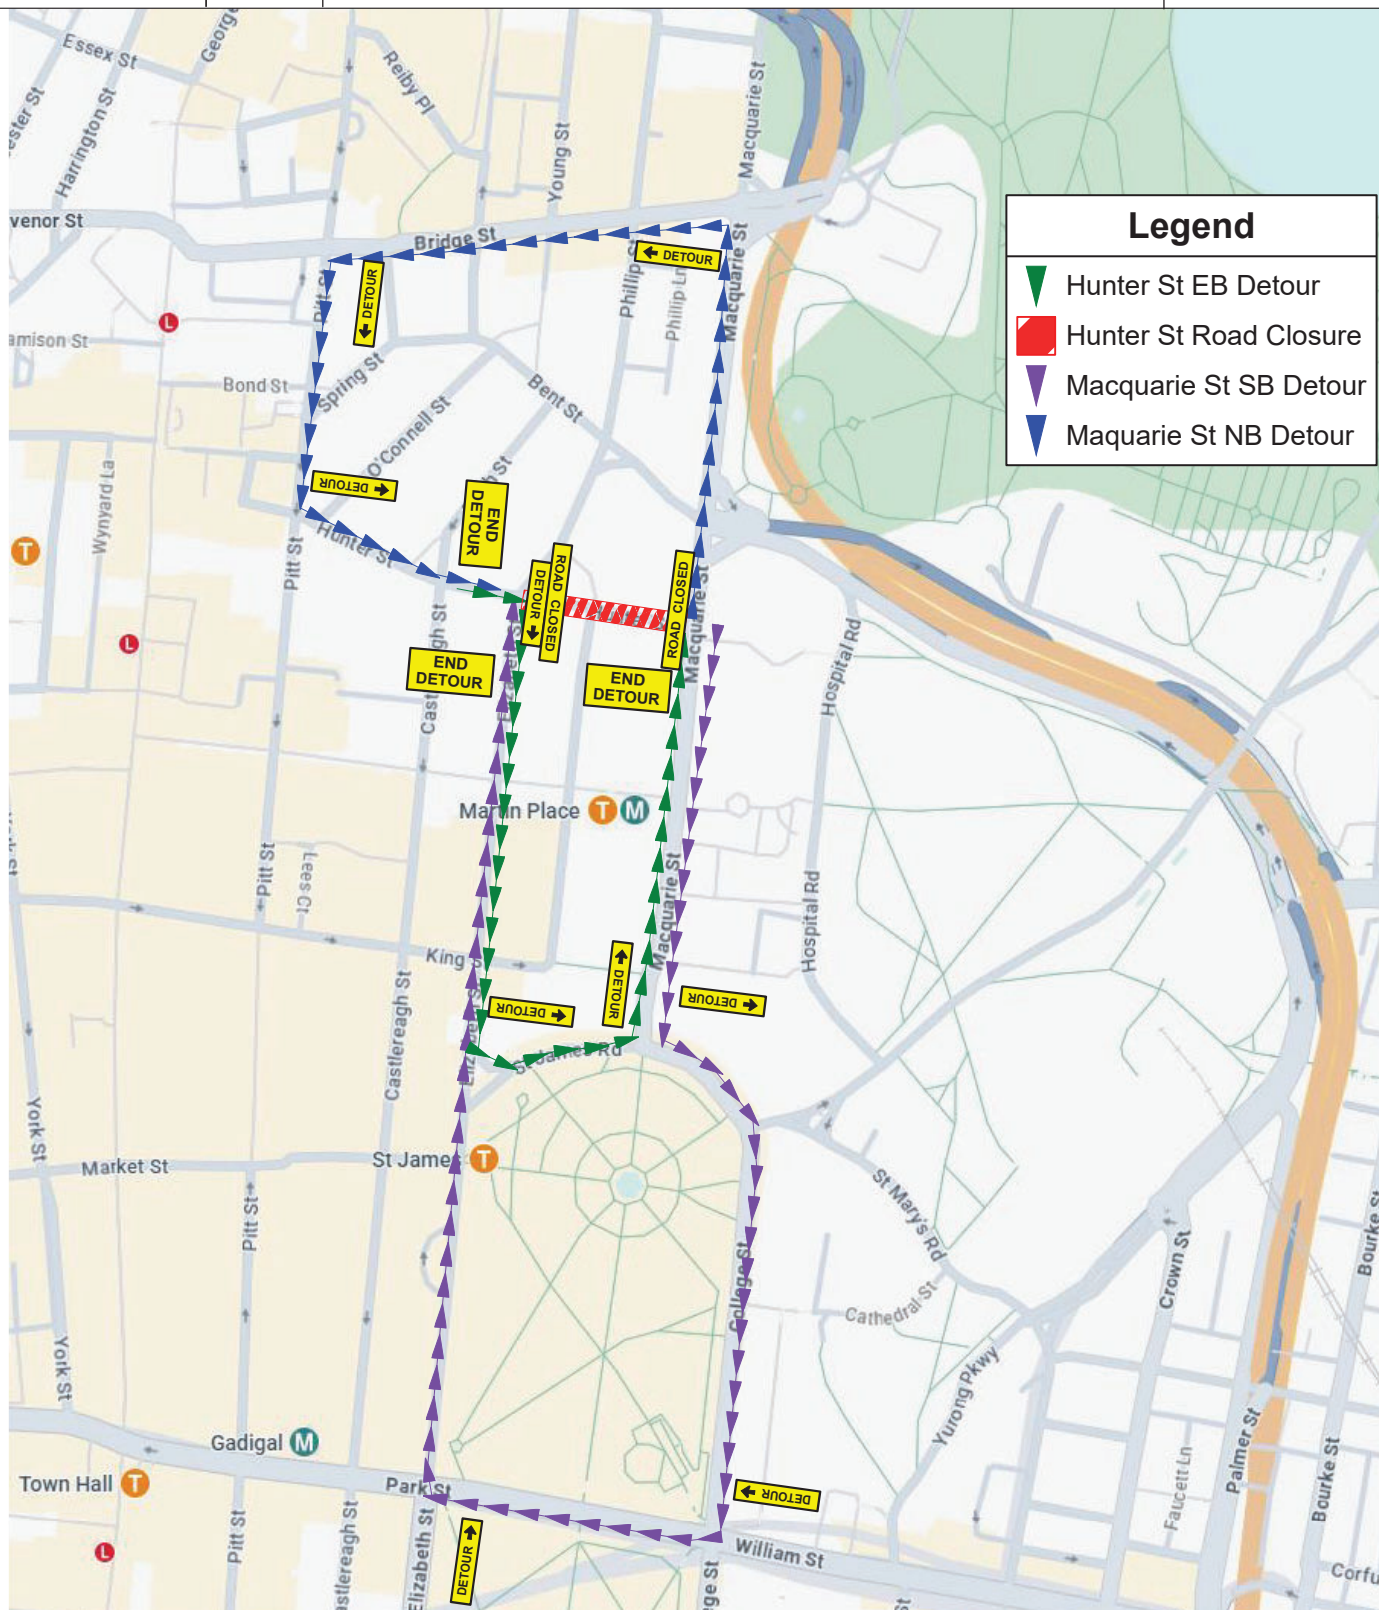

TGS Name & Number: TGS 54 - HUNTER ST CLOSURE Works Location: CHIFFLEY SQUARE Date: 07.01.2026 Drawing not to scale		TGS Designed By: Nik Kotzambasis PWZTMP: TCT1022480 TGS Approved By: Alex Risteovski PWZTMP: TCT0002787 Signature:		 DIMENSION "K"		QUEUE MANAGEMENT	
1. This Traffic Guidance Scheme (TGS) is to be used in conjunction with the Traffic Movement Plan (TMP) and associated road authority permits and management plans, including Road Occupancy Licence (ROL), vehicle movement plan (VMP) and Pedestrian movement plan (PMP) where applicable. 2. This TGS has been produced by a Prepare Work Zone Traffic Management Plan (PWZTMP) qualified person in accordance with the requirements of the TNSW Traffic Control at Work Sites manual, Issue 6.1 dated February 2022 (TCAWS 6.1) and with reference to AS1742.3 and AS1742.4 and AUSTRROADS Guide to temporary Traffic Management Parts 1-10, Version 1.1 dated September 2021 (AGITM). 3. Commercial TC Pty Ltd does not accept responsibility for this TGS if it is implemented or modified by external parties.				SPEED OF TRAFFIC (KM/H) AGTGM V1.1 TCAWS		AT ALL WORK TIMES DURING THE COURSE OF THE WORK, TRAFFIC QUEUES SHALL BE MONITORED TO ENSURE THAT TRAFFIC DOES NOT EXCEED BEYOND THE LIMITS OF ADVANCED WARNING SIGNS	
				45 OR LESS 46-55 56-65		15m 15m 45m	
		GRATER THAN 65		EQUAL TO POSTED SPEED LIMIT		LANE WIDTHS THE MINIMUM LANE WIDTH TO BE PROVIDED THROUGH OR PAST THE WORKSITE FOR VEHICLES SHALL BE 3.0m (3.5m DESIRABLE)	
Client: Built Client Contact: Nicholas Chia - 0452 323 008							