



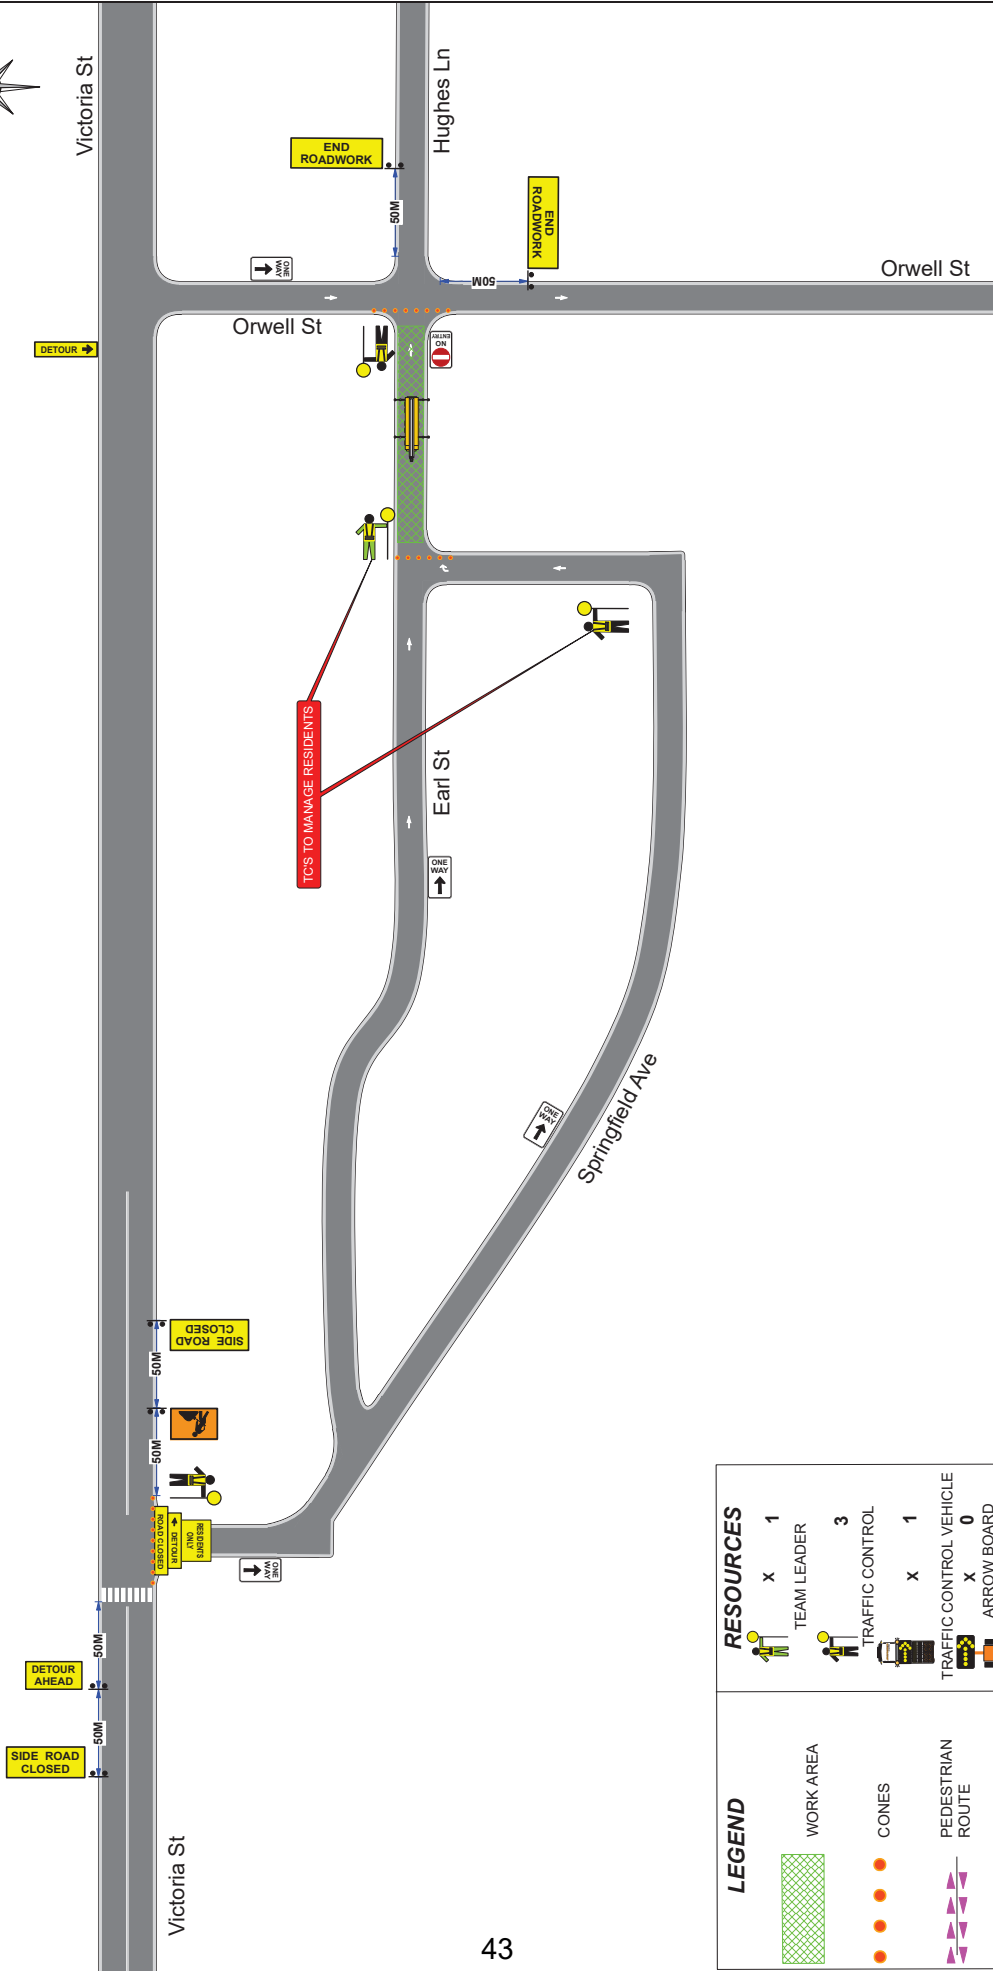

Web: www.borgetraffic.com
Email: sydney@borgetraffic.com
Phone: 02 9083 2081

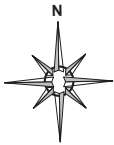

LEGEND

 WORK AREA

 CONES

 PEDESTRIAN ROUTE

RESOURCES

 x 1
TEAM LEADER

 x 3
TRAFFIC CONTROL

 x 1
TRAFFIC CONTROL VEHICLE

 x 0
ARROW BOARD

REV	REVISION DESCRIPTION	TGS PLAN #	TGS-473	CLIENT:		DESIGNED BY	S. KOLIMI	APPROVED BY	MEHMET YESIL	IMPLEMENTED BY
00	SUPPLIED TO CLIENT	ROAD NAME	EARL ST	BORGER CRANES		SIGNATURE		SIGNATURE		SIGNATURE
01		SUBURB	POTTS POINT	ROL REQUIRED	Y ☐ N ☒	DATE	20.01.2025	DATE	20.01.2025	DATE
02		WORK LOCATION	ROAD CLOSURE	ROAD SPEED(S)	50 KM/HR	CERTIFICATE #	TCT0065537	CERTIFICATE #	TCT1003170	CERTIFICATE #