


Job No. Ultimate Signs

ALL TRAFFIC GUIDANCE SCHEMES ARE COPYRIGHT & THE PROPERTY OF ADAMS TRAFFIC MANAGEMENT SERVICES PTY LTD & ARE NOT TRANSFERABLE UNLESS AUTHORISED BY ADAMS TRAFFIC MANAGEMENT SERVICE.

Date: 16/09/2022

Comments:
Author: T. Tillyer
Card No: TCT1020364
Nearest Hospital
St Vincent's 1.4 K's

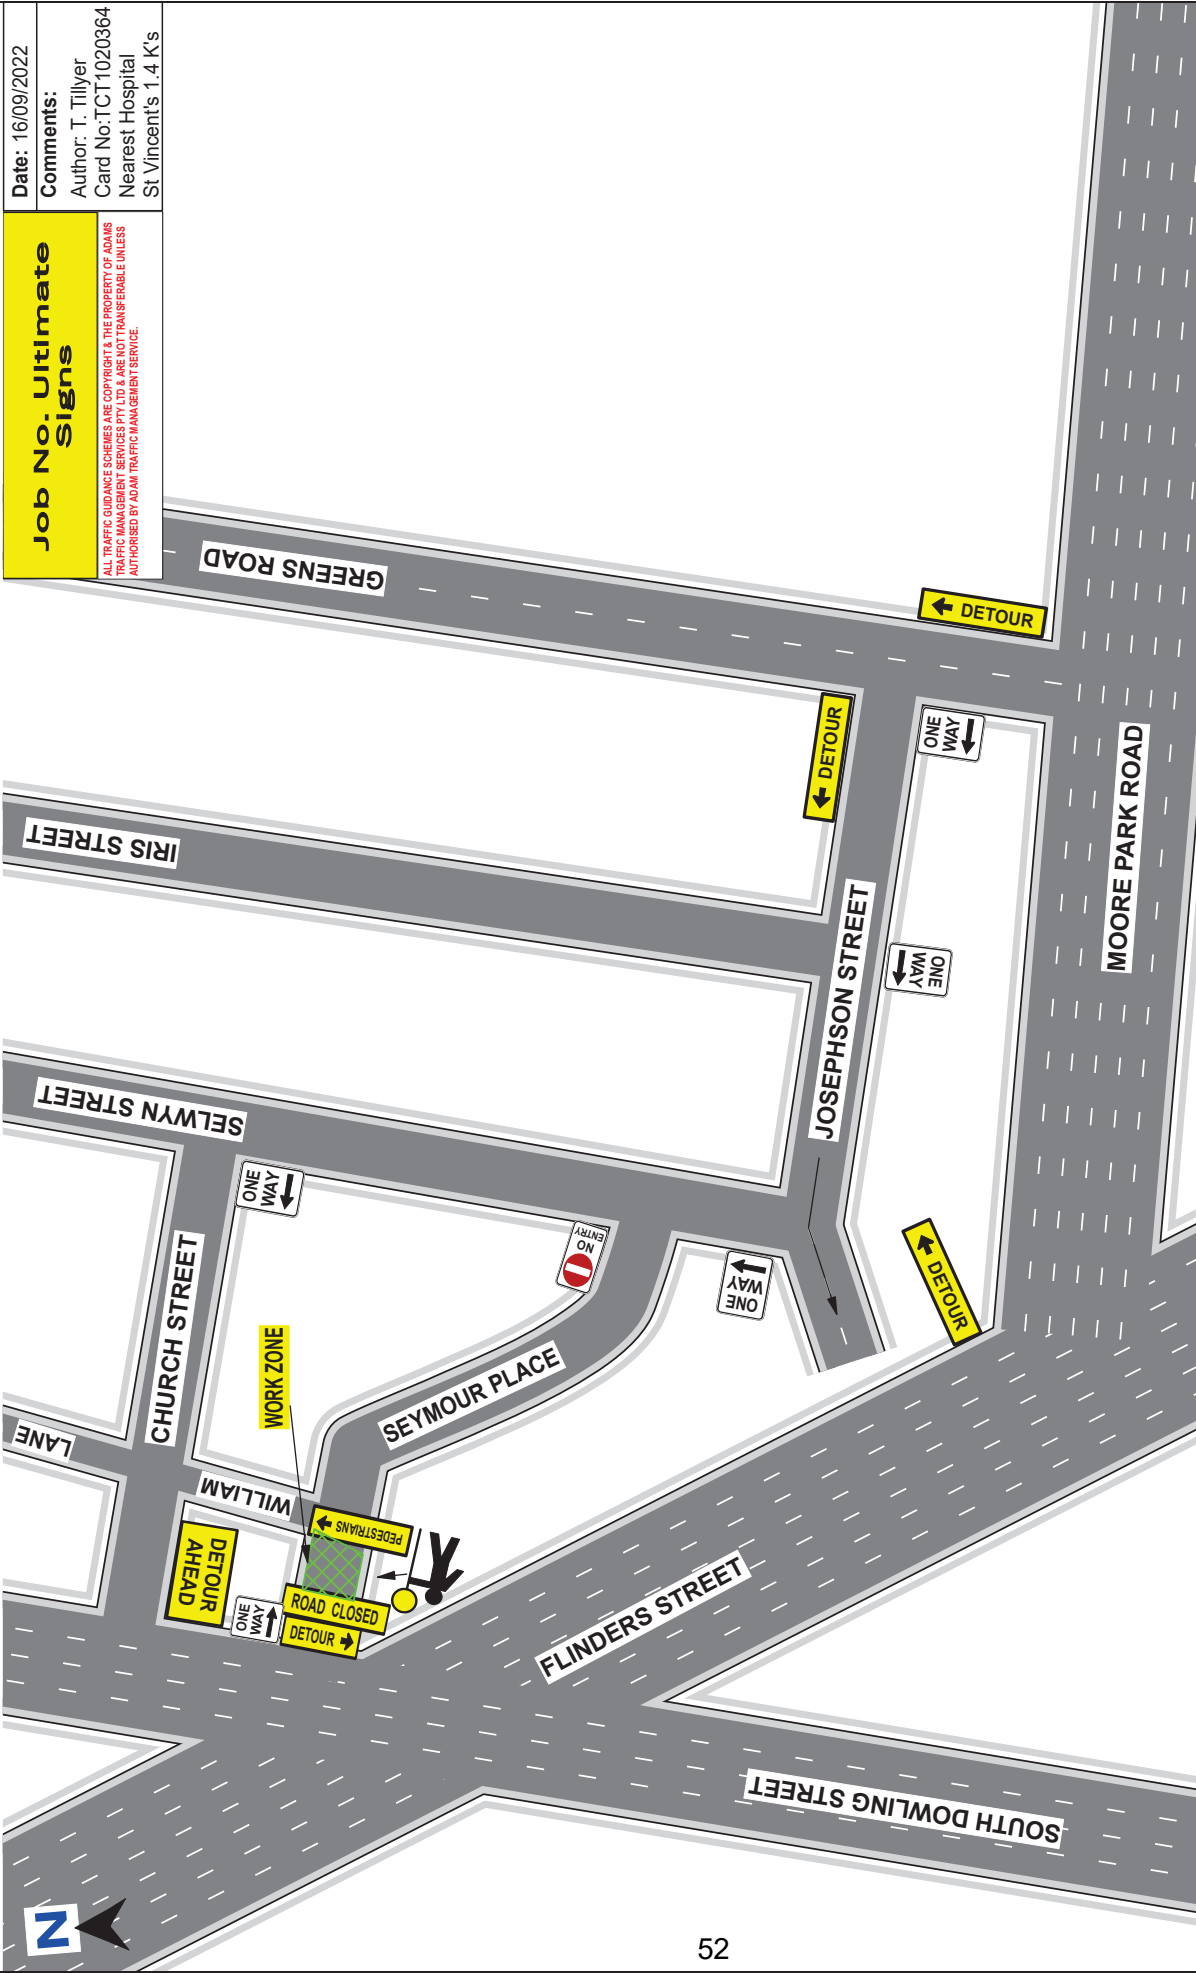

ULTIMATE SIGNS INSTALLATIONS		Recommended Taper Lengths		NOT TO SCALE	
SEYMOUR PLACE PADDINGTON 2023		Traffic Speed km/h	Merge Length, m	Lateral Shift Length, m	UBD Ref
					195 H1
ABN: 62 622 910 294 Add: 12/7 Hoyle Avenue Castle Hill NSW 2154 Ph: (02) 9659 6713 Email: info@atmservices.net.au		40 or less	15	0	TGS No: ATMS653
		50	30	15	
		60	30	15	
		70	115	70	
		80	130	80	
		90	145	90	
		100	160	100	
		110	180	110	