


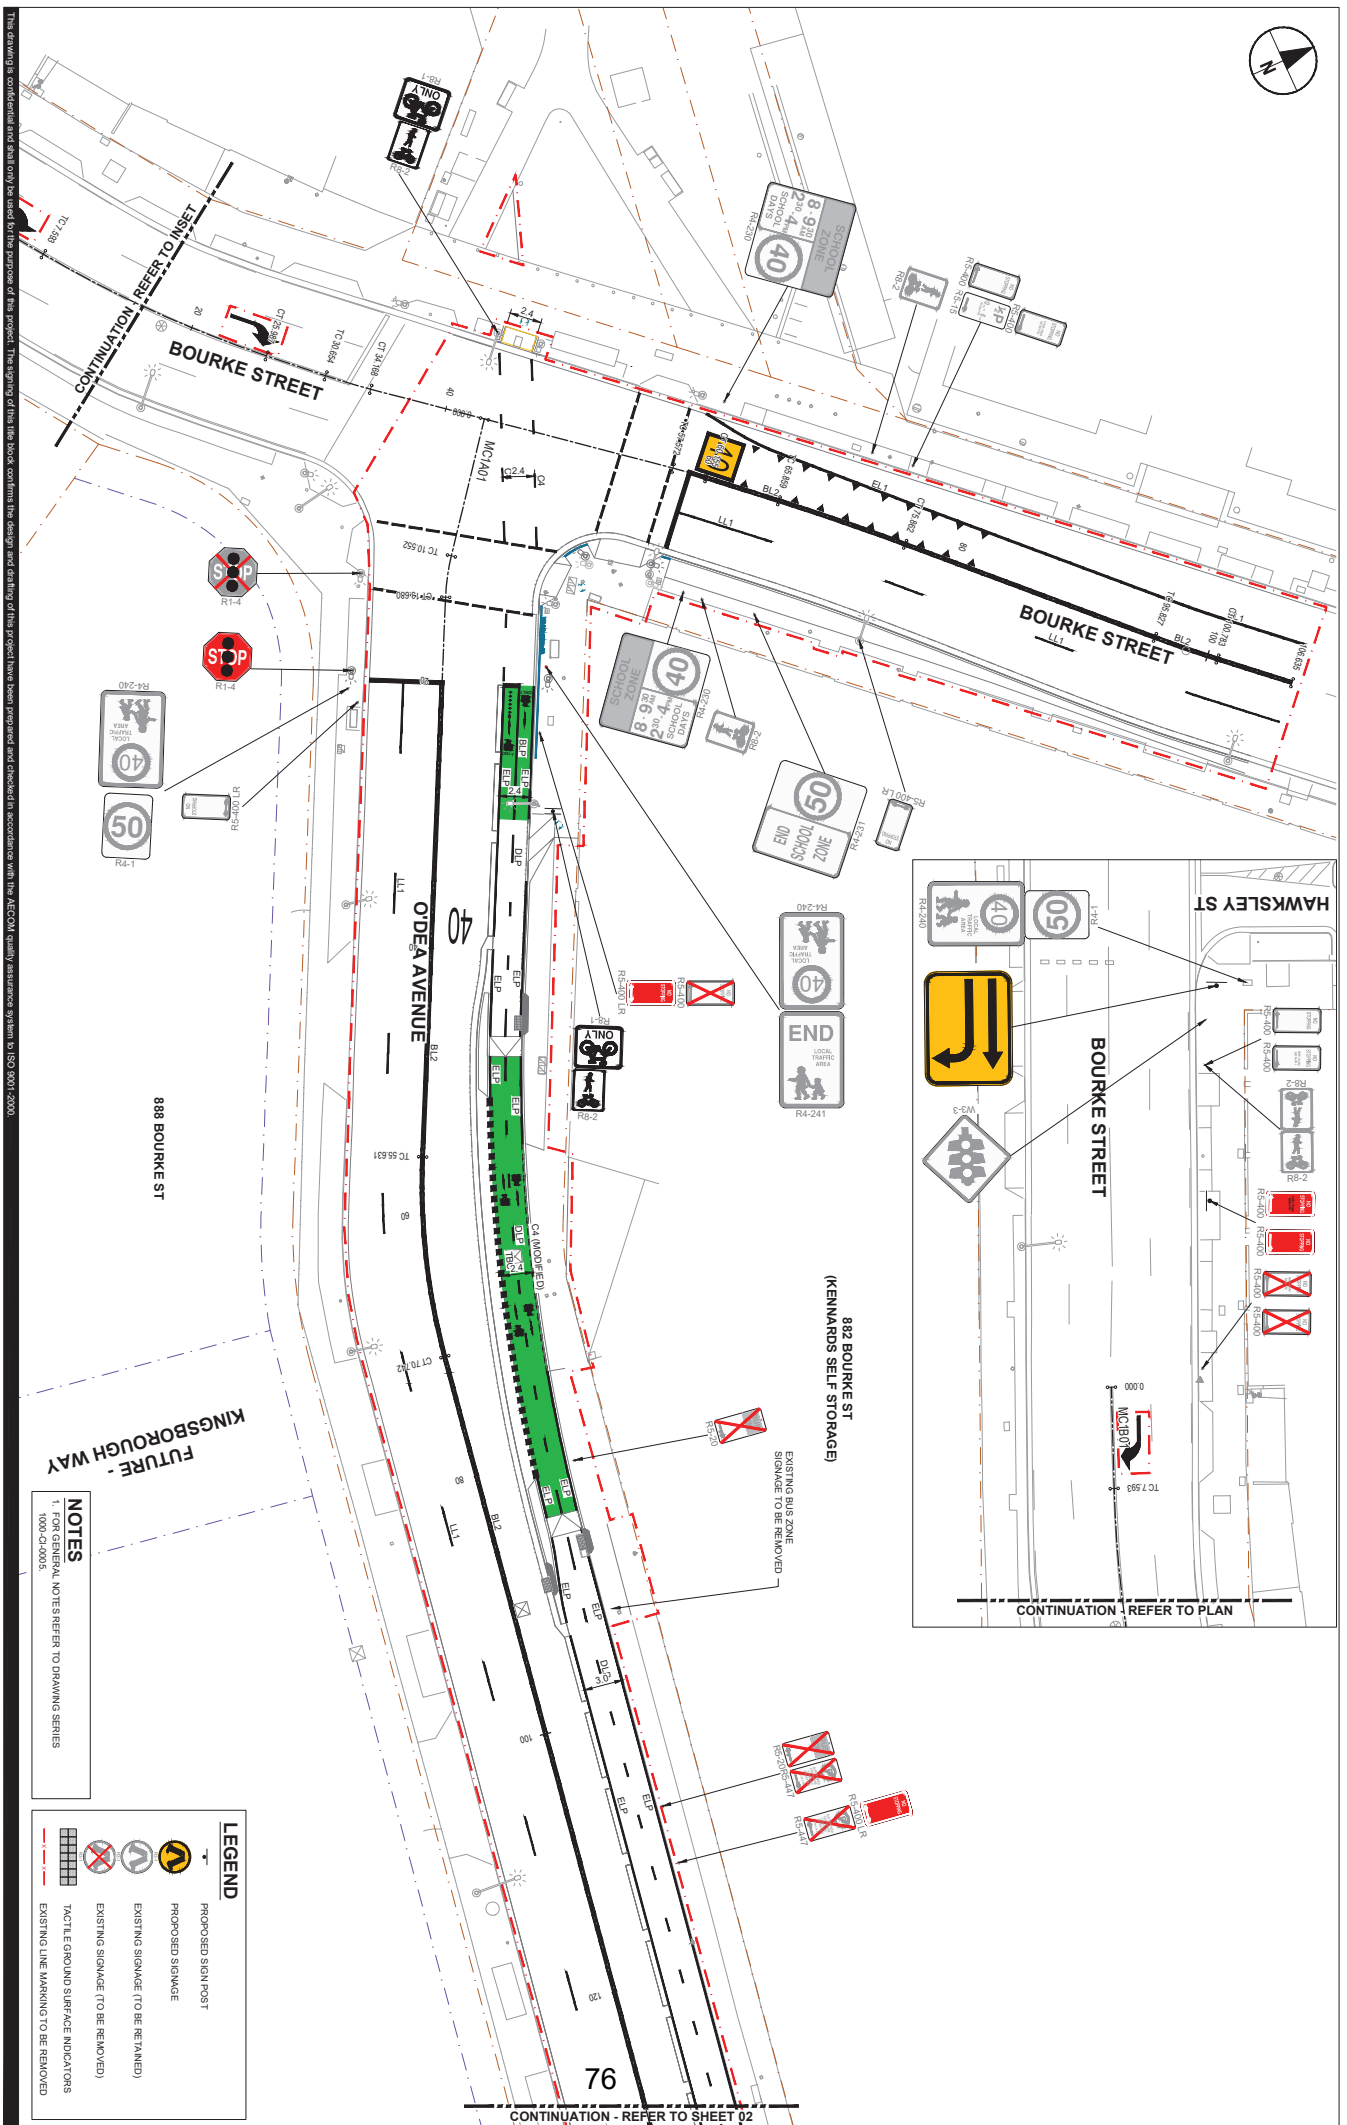



LEGEND

- PROPOSED SIGN POST
- PROPOSED SIGNAGE
- EXISTING SIGNAGE (TO BE RETAINED)
- EXISTING SIGNAGE (TO BE REMOVED)
- TACTILE GROUND SURFACE INDICATORS
- EXISTING LINE MARKING TO BE REMOVED

NOTES

1. FOR GENERAL NOTES REFER TO DRAWING SERIES 1000-CI-0005.

PROJECT

O'Dea Avenue
Cycleway

CLIENT



SCALE BAR



KEY PLAN



CHECK PRINT		SIGNED/READY TO	
DESIGN	CHECK	APPROVED	DATE
DESIGN ENGINEER			
LEAD DESIGN			
VERIFIER			
BACKLOG/TO CORRECT			
CONFIRMED			

PROJECT MANAGEMENT INITIALS

JD	MH	RM
DESIGNER	CHECKED	APPROVED

ISSUE/REVISION

NO	DATE	DESCRIPTION
01	07/11/2025	80% DD REISSUE
02	03/10/2025	80% DD REISSUE
03	02/08/2024	80% DD REISSUE

PROJECT NUMBER

607020293

SHEET TITLE


SIGNAGE AND LINE MARKING


SHEET 02

SHEET NUMBER

607020293-SHT-00-1000-CI-0162

CONTINUATION - REFER TO SHEET 01

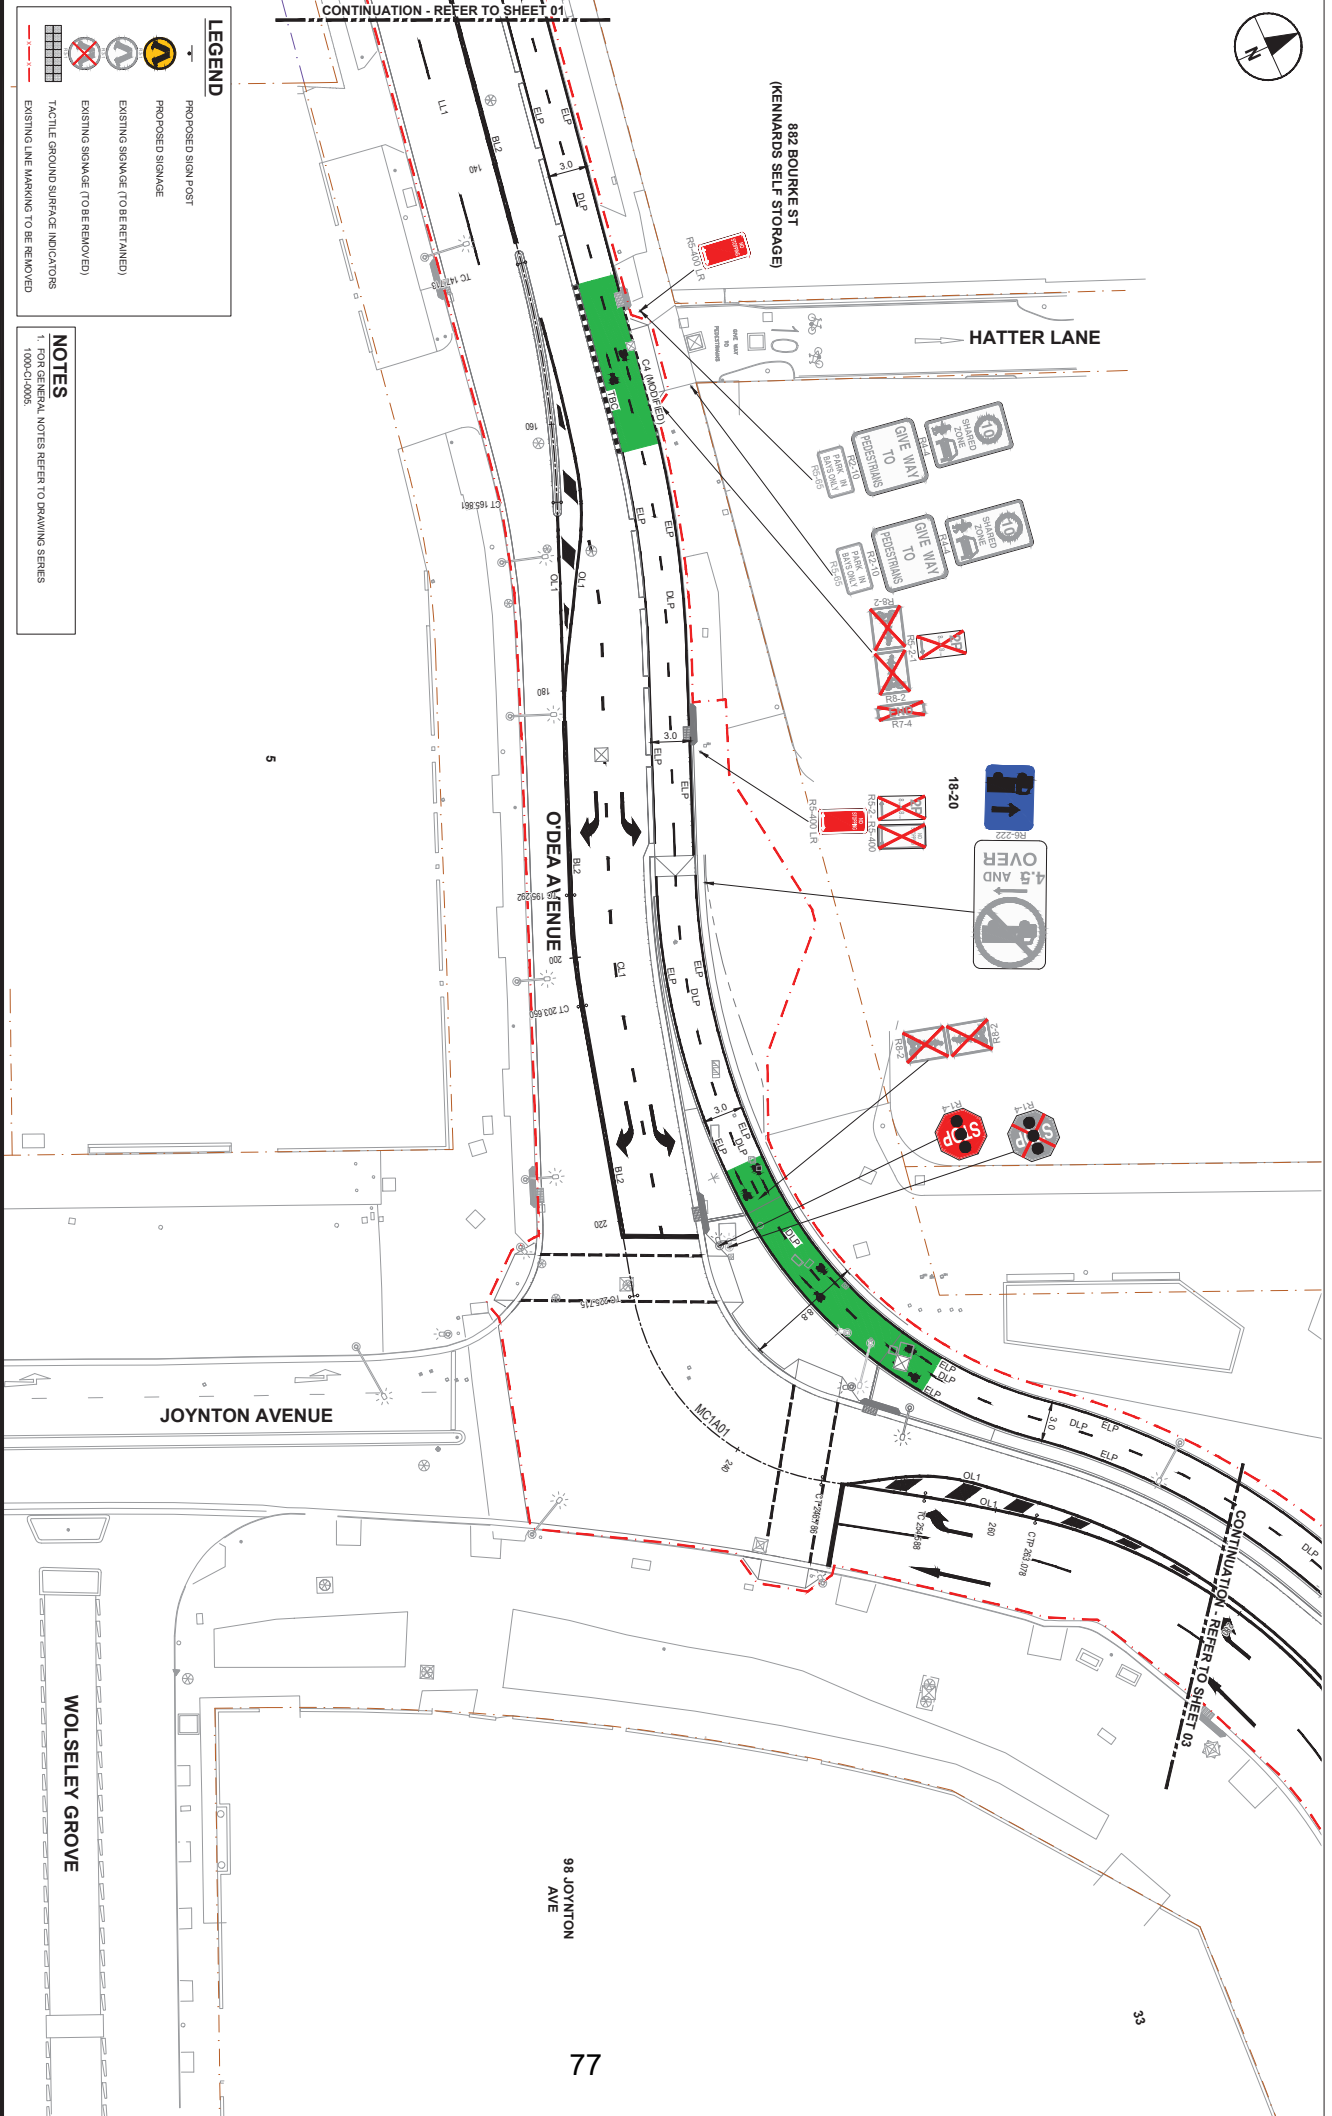

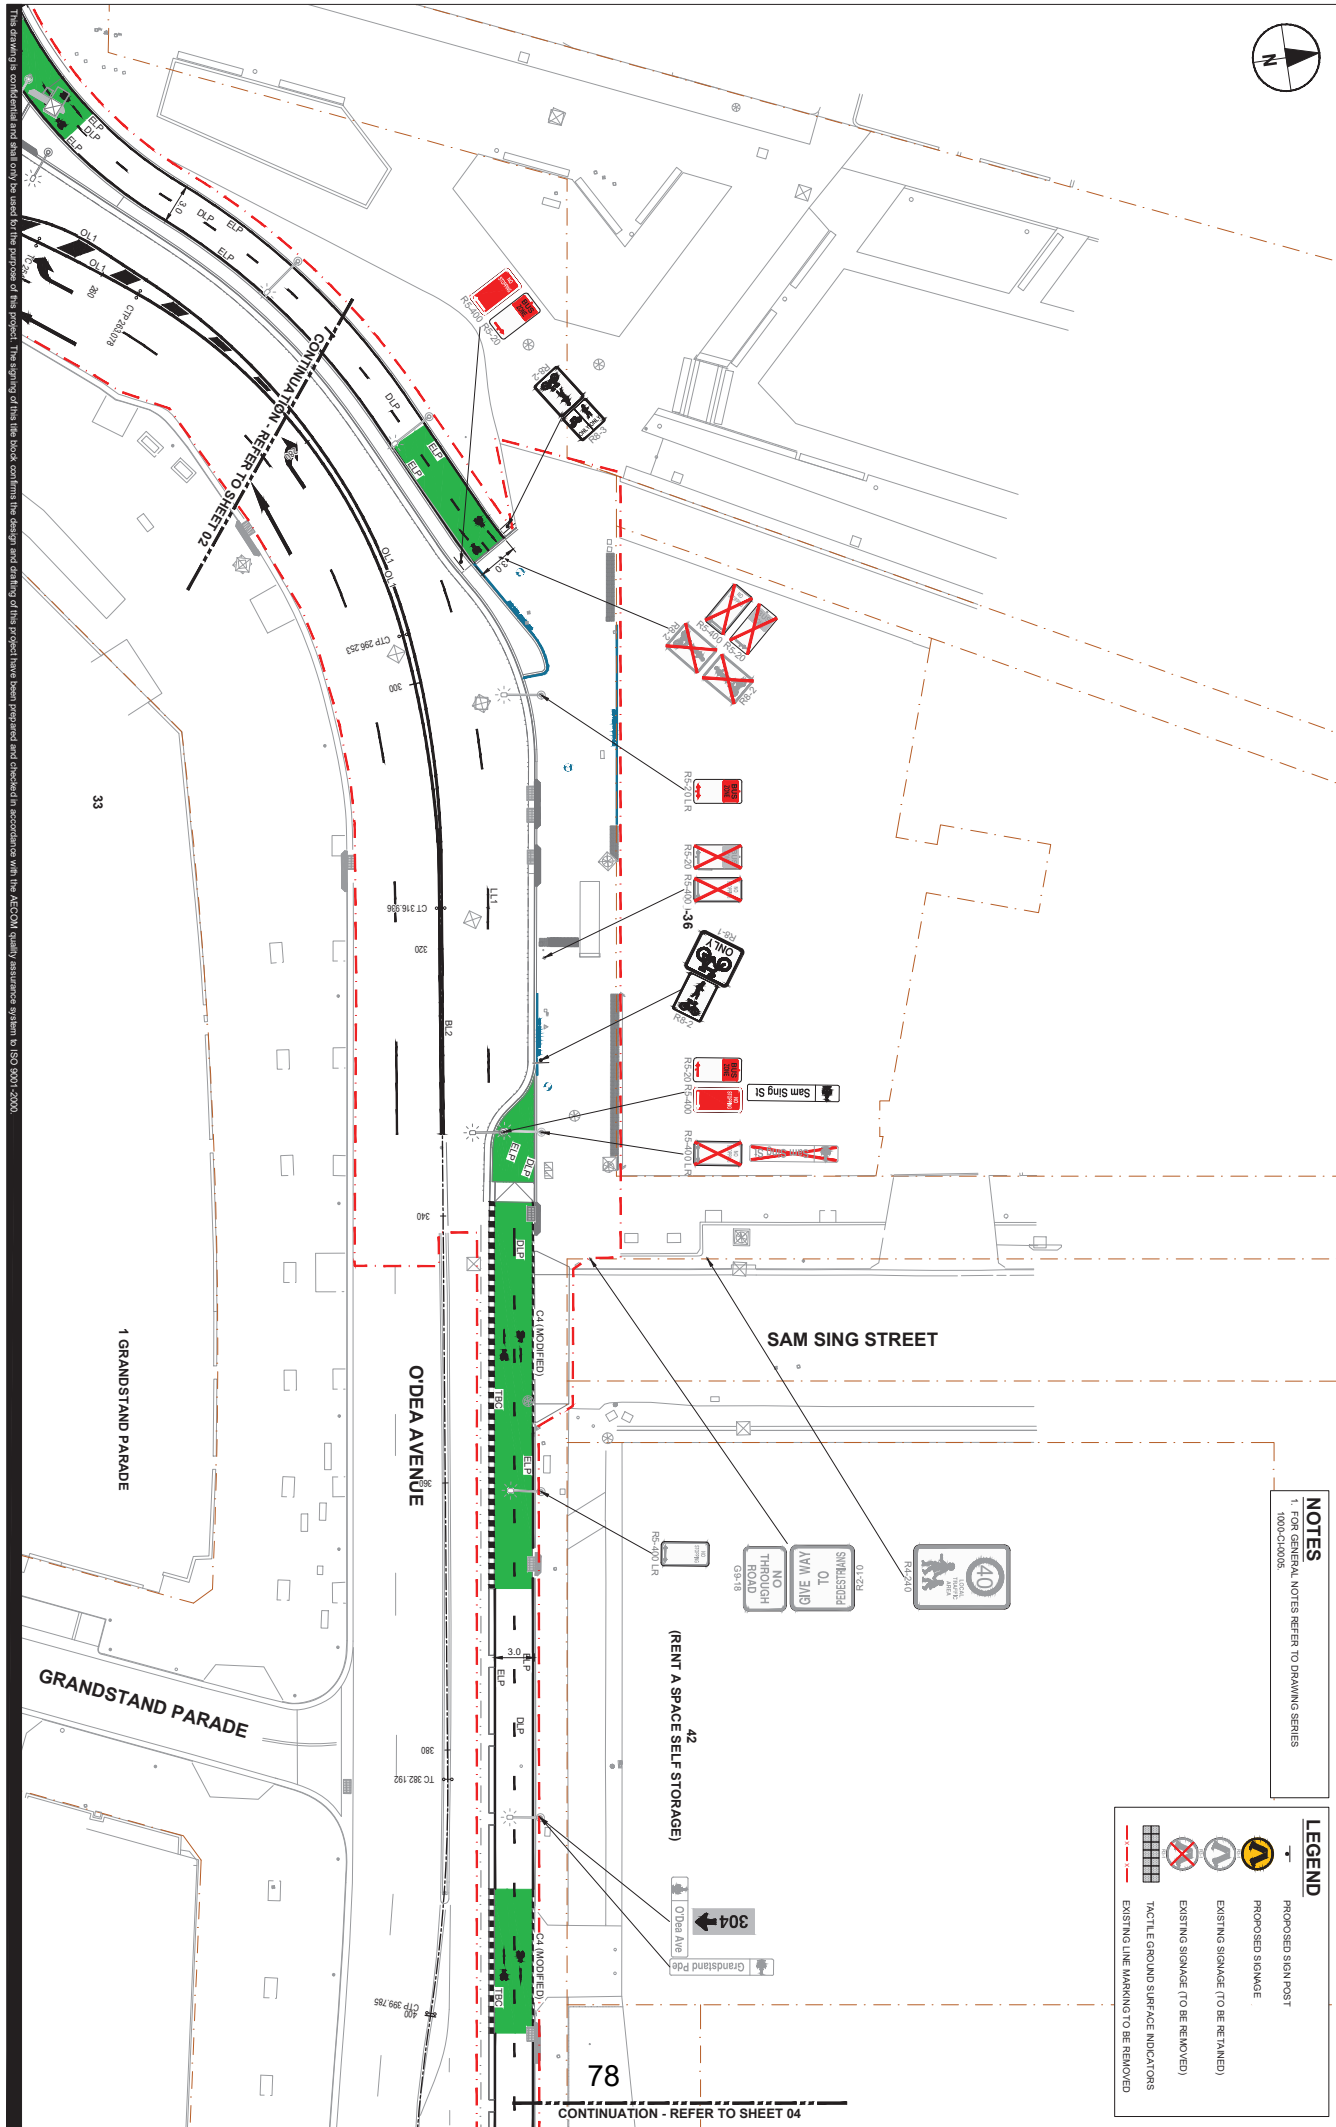

NOTES

1. FOR GENERAL NOTES REFER TO DRAWING SERIES 1000-CI-0005.

LEGEND

- PROPOSED SIGN POST
- PROPOSED SIGNAGE
- EXISTING SIGNAGE (TO BE RETAINED)
- EXISTING SIGNAGE (TO BE REMOVED)
- TACTILE GROUND SURFACE INDICATORS
- EXISTING LINE MARKINGS TO BE REMOVED

PROJECT

O'Dea Avenue
Cycleway

CLIENT

CITY OF SYDNEY

SCALE BAR



KEY PLAN



CHECK PRINT

DESIGNED BY: []
CHECKED BY: []
DATE: []

PROJECT MANAGEMENT INITIALS

JD	TV	RM
DESIGNER	CHECKED	APPROVED

ISSUE/REVISION

DATE	DESCRIPTION
02/07/2025	80% DD REISSUE
01/02/2024	80% DD ISSUE

PROJECT NUMBER

60720293

SHEET NUMBER

60720293-SHT-00-1000-CI-0163


FOR INFORMATION ONLY



- | | |
|---|-------------------------------------|
|  | PROMISED SIGN POST |
|  | PROMISED SIGNAGE |
|  | EXISTING SIGNAGE (TO BE RETAINED) |
|  | EXISTING SIGNAGE (TO BE REMOVED) |
|  | TACTILE GROUND SURFACE INDICATORS |
|  | EXISTING LINE MARKING TO BE REMOVED |

NOTES

1. FOR GENERAL NOTES REFER TO DRAWING SERIES
1000-C-10005.

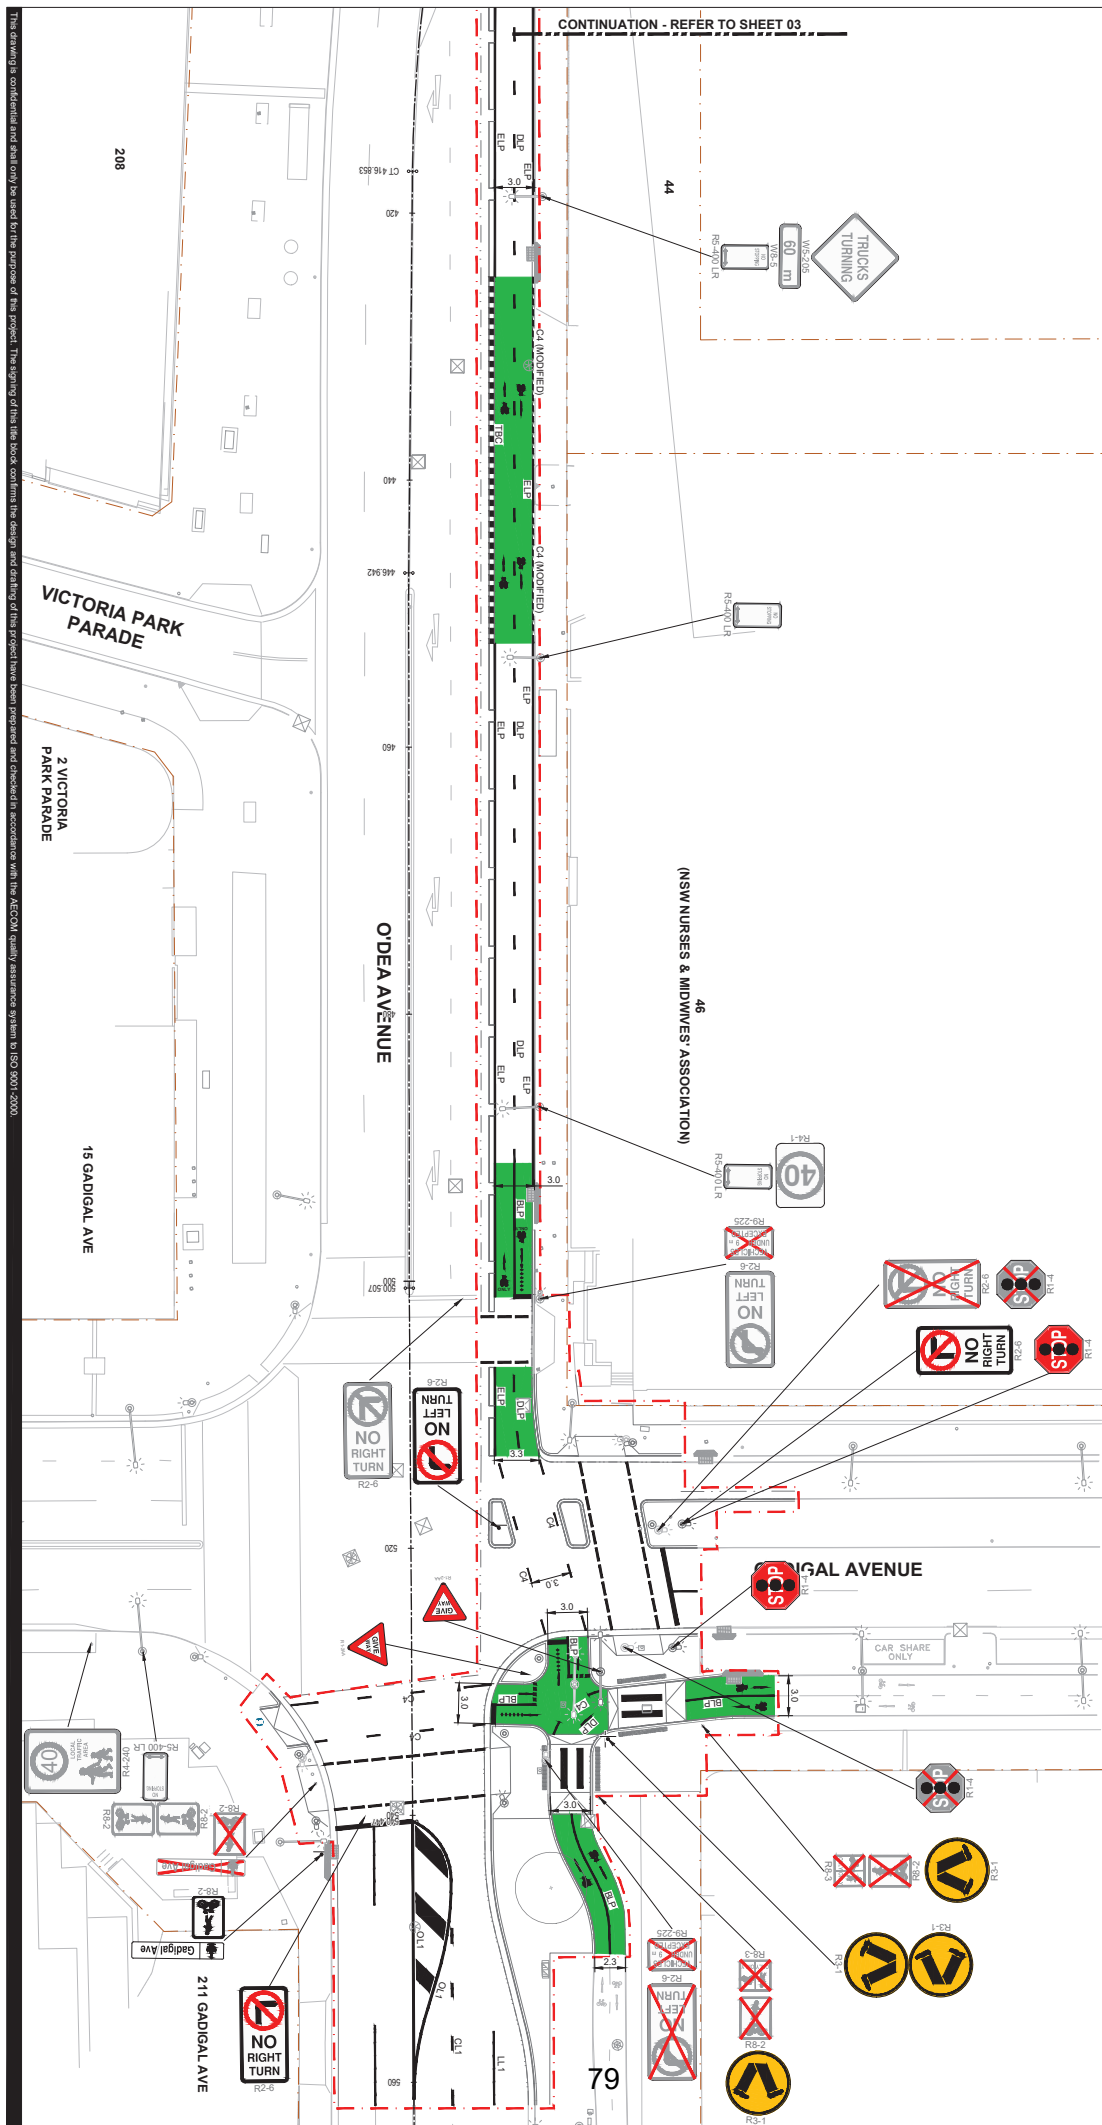**AECOM**

AECOM Australia Pty Ltd
A.B.N 20 093 846 925
www.aecom.com

PROJECT
O'Dea Avenue
Cycleway

CITY OF SYDNEY



KEY PLAN



CHECK PRINT REQUIRED ☐ **ISSUE** ☐
INITIAL DATE

SELF CHECK				
DRAFTING				
DESIGN ENGINEER				
LEAD DESIGN				
VERIFIER				
BACKDRAFTED/CONNECTED				
COMPLETED				

PROJECT MANAGEMENT INITIALS

JID	TV	RM
DESIGNER	CHECKED	APPROVED
PROJECT DATA		
DATUM	A.H.D	SURVEY
		MCAS6 GDAD2020

ISSUE/REVISION

		60720293
		SHEET TITLE
		SIGNAGE AND LINEMARKING
		PLAN
		SHEET 04
02	07.11.2025	80% DD REISSUE
01	02.08.2024	80% DD ISSUE
NR	DATE	DESCRIPTION
		SHEET NUMBER

FOR INFORMATION ONLY

60720293-SHT-00-1000-CI-0164