


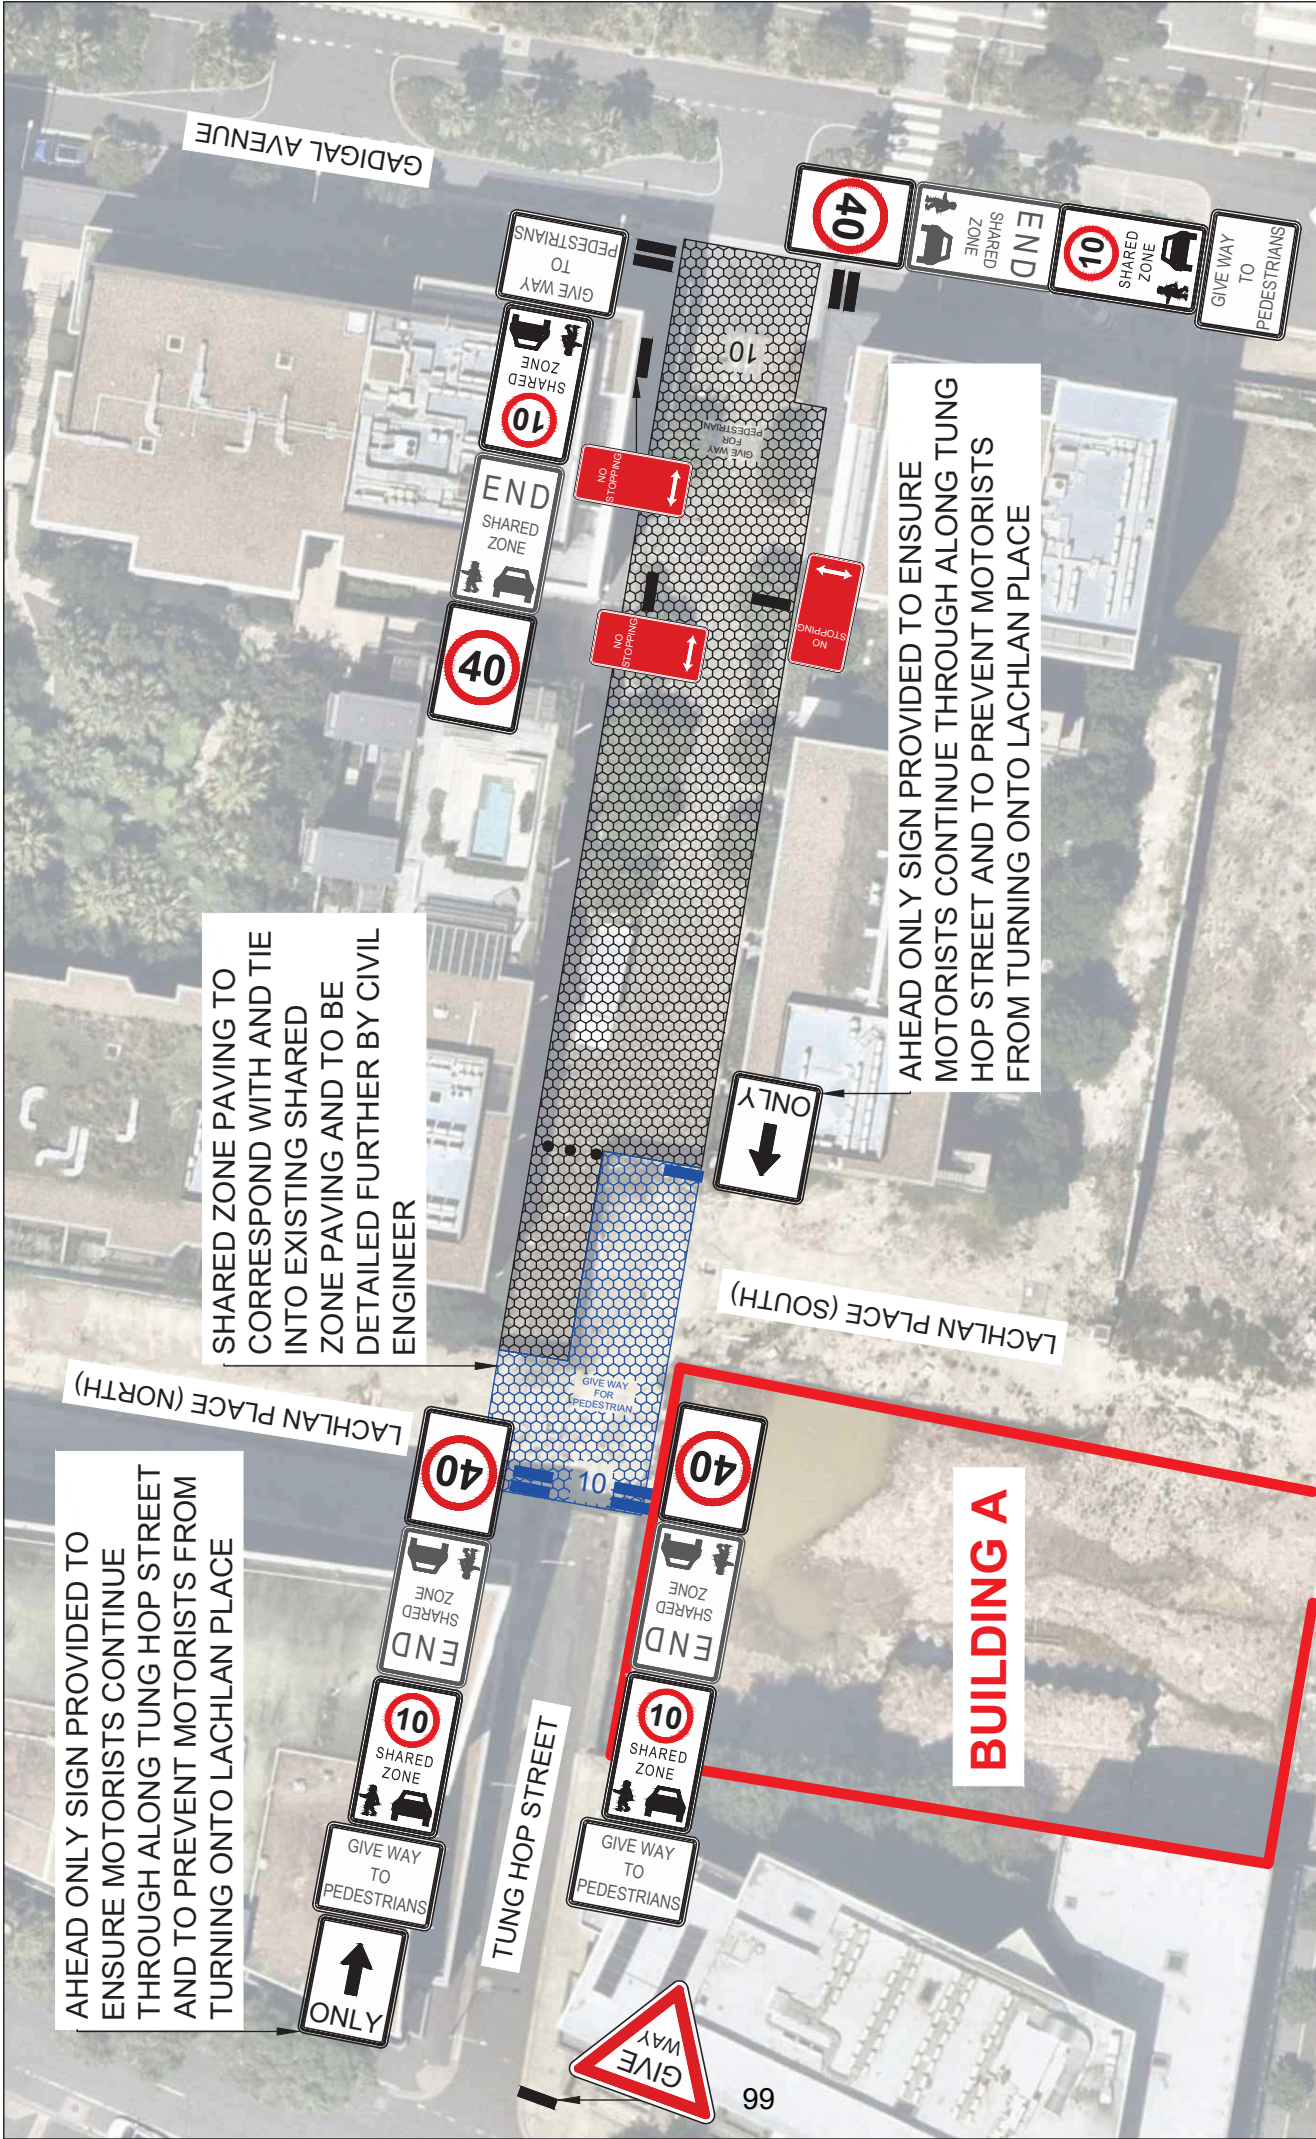

Drawing Prepared By	North	Legend	Project	Drawing Title	Revision No.
Drawing No.	Scale	Sheet Status	Project No.	Drawing No.	Revision No.
003	1:400 @ A3	NOT FOR CONSTRUCTION	44-48 O'Dea Avenue, Waterloo	003	-
Drawn By	Scale	Sheet Status	Project No.	Drawn By	Date
RJ	1:400 @ A3	NOT FOR CONSTRUCTION	0911	RJ	29/10/2025
Scale		0m 1 2 3 4 5 6 7 8 9 10			