

DATE: 03.02.2026

TRAFFIC GUIDANCE SCHEME

THIS TRAFFIC GUIDANCE SCHEME IS BASED ON THE NSW RMS TCAMS MANUAL V6.1 & AS1742.3-2019
 APPROVALS / PERMITS TO BE ONSITE AT ALL TIMES
 Traffic Guidance Scheme has been prepared in accordance with AS1742.3-2019
 Traffic Control Devices for Works on Roads, Road Management Act 2004
 Code of Practice Traffic Management 2010 & the TNSW Roads and Traffic Control Work Sites (TCAMS) Manual V6.1

LOCATION
CUSTOMER

DARLING HARBOUR - HARBOURSIDE

NAME: NIK KOTZAMBASIS

Licence No: TCT1022480

TGS No 41

DARLING DRIVE FULL CLOSURE (OVERALL PLAN)



Legend

- Authorised Traffic Controller
- Bridge Location
- Cone
- Harbourside Site
- Pedestrian/Bicycle Detour
- Road Closure Area
- Traffic Ute
- Vehicle Detour Path

Page 2

Page 3

TGS Name & Number: TGS 41 - Darling Dr Full Closure

Works Location: Darling Drive, Darling Harbour

Date: 03.02.2026

Drawing not to scale

TGS Designed By: Nik Kotzambasis

PWZTMP: TCT1022480

TGS Approved By: Alex Risteovski

PWZTMP: TCT0002787

DIMENSION "D"

SPEED OF TRAFFIC (KM/H)	AGTVM V1.1	TCAWS
45 OR LESS	15m	15m
46-55	15m	50m
56-65	45m	60m
GRATER THAN 65	EQUAL TO POSTED SPEED LIMIT	

QUEUE MANAGEMENT

AT ALL WORK TIMES DURING THE COURSE OF THE WORK, TRAFFIC QUEUES SHALL BE MONITORED TO ENSURE THAT TRAFFIC DOES NOT EXCEED BEYOND THE LIMITS OF ADVANCED WARNING SIGNS

LANE WIDTHS

THE MINIMUM LANE WIDTH TO BE PROVIDED THROUGH OR PAST THE WORKSITE FOR VEHICLES SHALL BE 3.0m (3.5m DESIRABLE)

Client: MIRVAC

Client Contact: Jason Andrews 0474 051 795



DATE: 03.02.2026

LOCATION	CUSTOMER
1	1
2	2
3	3
100	100


DARLING HARBOUR - HARBOURSIDE

NAME: NIK KOTZAMBASIS
Licence No: TCT1022480

DARLING DRIVE FULL CLOSURE (1 OF 3)

TGS No 41

**THIS TRAFFIC GUIDANCE SCHEME IS BASED
ON THE NSW RUMS TRAFFIC MANUAL V6.1
AND AS1742.3-2019
APPROVALS / PERMITS TO BE ONSITE AT
ALL TIMES**

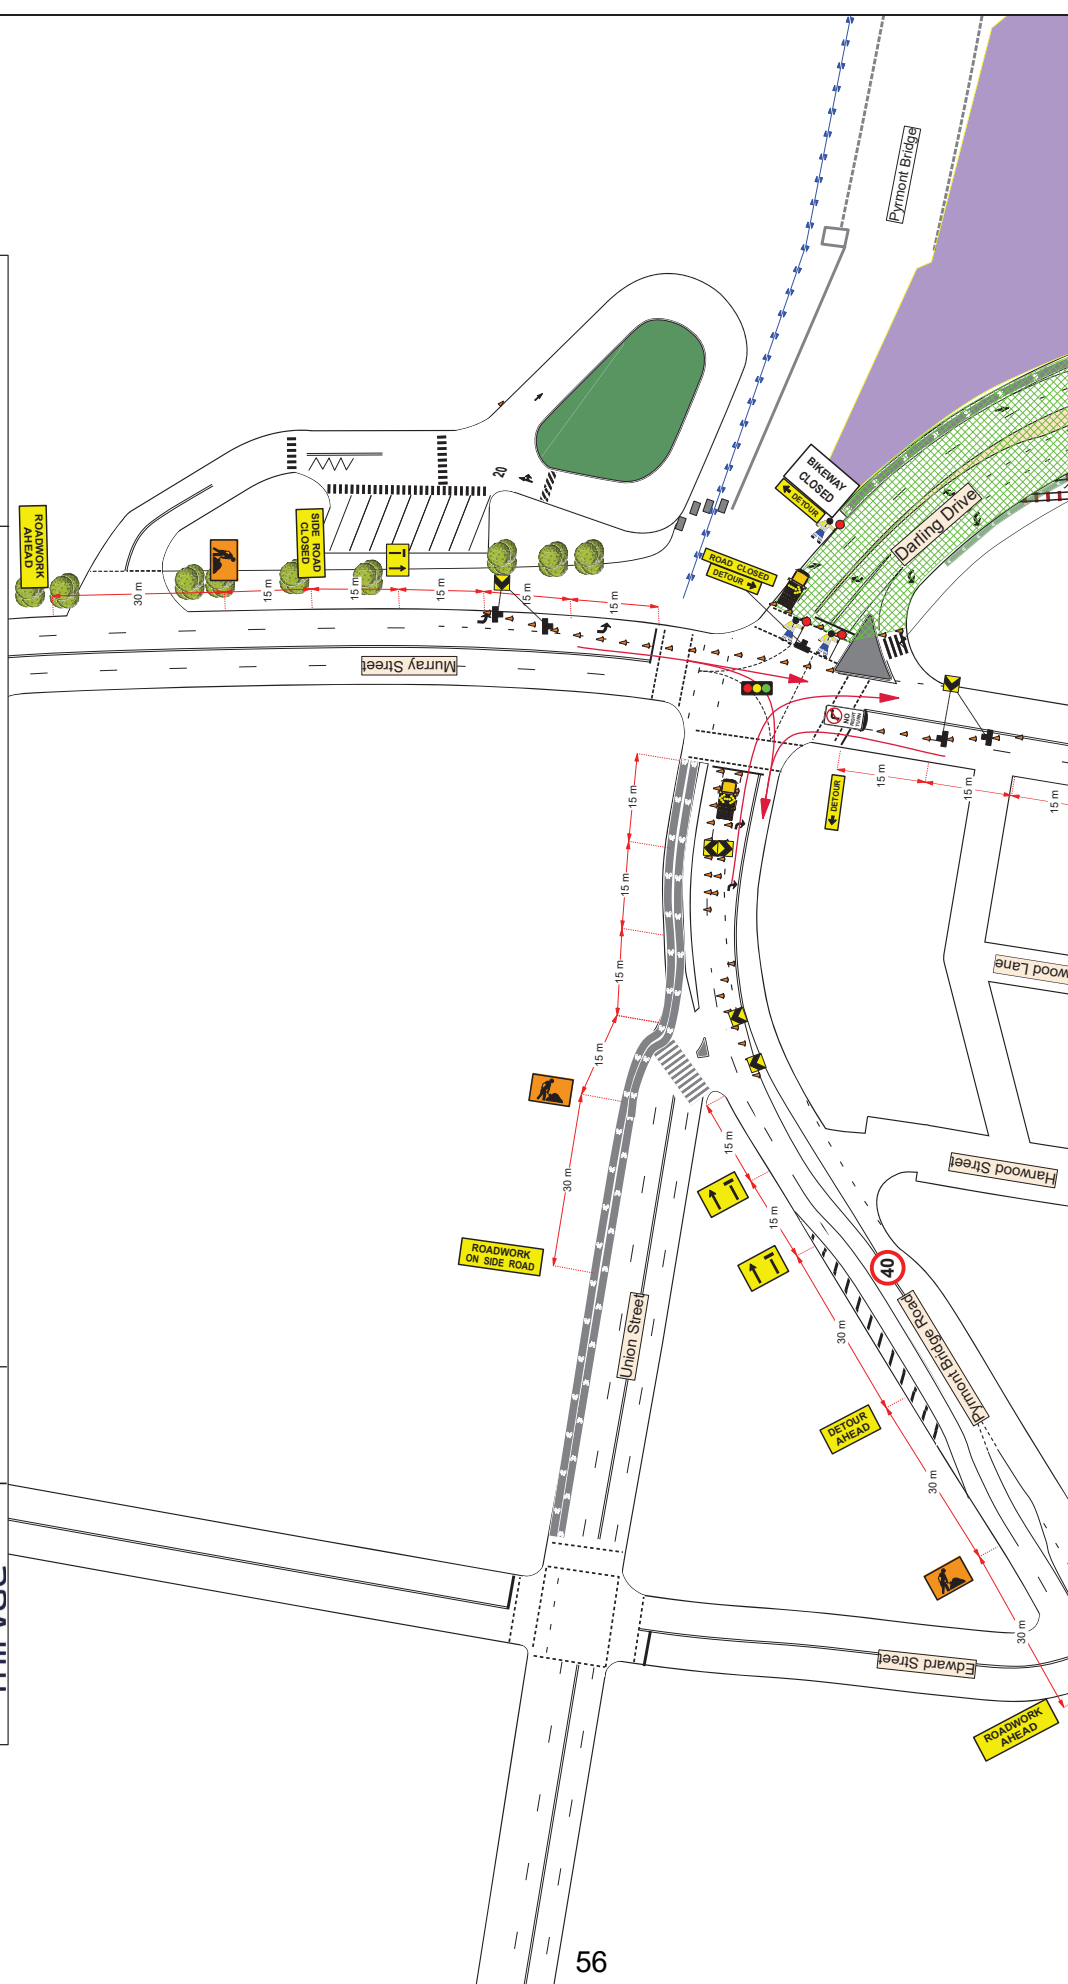

TGS Name & Number: TGS 41 - Darling Dr Full Closure

Works Location: Darling Drive, Darling Harbour

Date: 03/02/2026

Date: 03.02.2026

Drawing not to scale

Drawing not to scale	1. This Traffic Guidance Scheme (TGS) is to be used in conjunction with the Traffic Movement Plan (TMP) and associated road authority permits and management plans, including Road Occupancy Licence (ROL), Road Closure Order (RCO) and Road Closure Order (RCO). 2. This TGS has been produced by a Prepare Work Zone Traffic Management Plan (PWZTMP) qualified person in accordance with the requirements of the TMSV Traffic Control at Road Sites manual, Issue 6.1 dated February 2022 (TCAMWS 6.1) and with reference to AS1742.3 and AUSTRASIA Guide to temporary traffic Management Parts 1-10, Version 1.1 dated September 2021 (AGT11M). 3. The TGS is to be used in conjunction with the Traffic Management Plan (TMP) and associated road authority permits and management plans, including Road Occupancy Licence (ROL), Road Closure Order (RCO) and Road Closure Order (RCO).	PWZ-MV-1: TC100027
----------------------	---	--------------------

TGS Designed By: Nik Kotzambasis

PWZTMP: TCT1022480 **Signature:**

FWZ IMF: 101022480 Signature:
TGS Approved By: Alex Ristevski

Approved By: Alex Kistevski
PWZTMP: TGT0002787
Signature:



commercial



DIMENSION "D"

SPEED OF TRAFFIC (KM/H)

45 OR LESS

AC FE

1000

[illegible]

QUEUE MANAGEMENT

AT ALL WORK TIMES DURING THE COURSE OF THE WORK, TRAFFIC QUEUES SHALL BE MONITORED TO ENSURE THAT TRAFFIC DOES NOT EXCEED BEYOND THE LIMITS OF ADVANCED WARNING SIGNS

LANE WIDTHS

THE MINIMUM LANE WIDTH TO BE PROVIDED THROUGH OR PAST THE WORKSITE FOR VEHICLES SHALL BE 3.0m (3.5m DESIRABLE)

Client Contact: Jason Andrews 0474 051 795

DATE: 03.02.2026

TRAFFIC GUIDANCE SCHEME

THIS TRAFFIC GUIDANCE SCHEME IS BASED ON THE NSW RMS TCAMS MANUAL V6.1 & AS1742.3:2019
 APPROVALS / PERMITS TO BE ONSITE AT ALL TIMES
 Traffic Guidance Scheme has been prepared in accordance with AS1742.3:2019
 Traffic Control Devices for Works on Roads, Road Management Act 2004
 Code of Practice Traffic Management 2010 & the TINSW Roads and Traffic Control Work Sites (TCAWS) Manual V6.1

LOCATION
CUSTOMER


DARLING HARBOUR - HARBOURSIDE

NAME: NIK KOTZAMBASIS

Licence No: TCT1022480

TGS No 41

DARLING DRIVE FULL CLOSURE (2 OF 3)

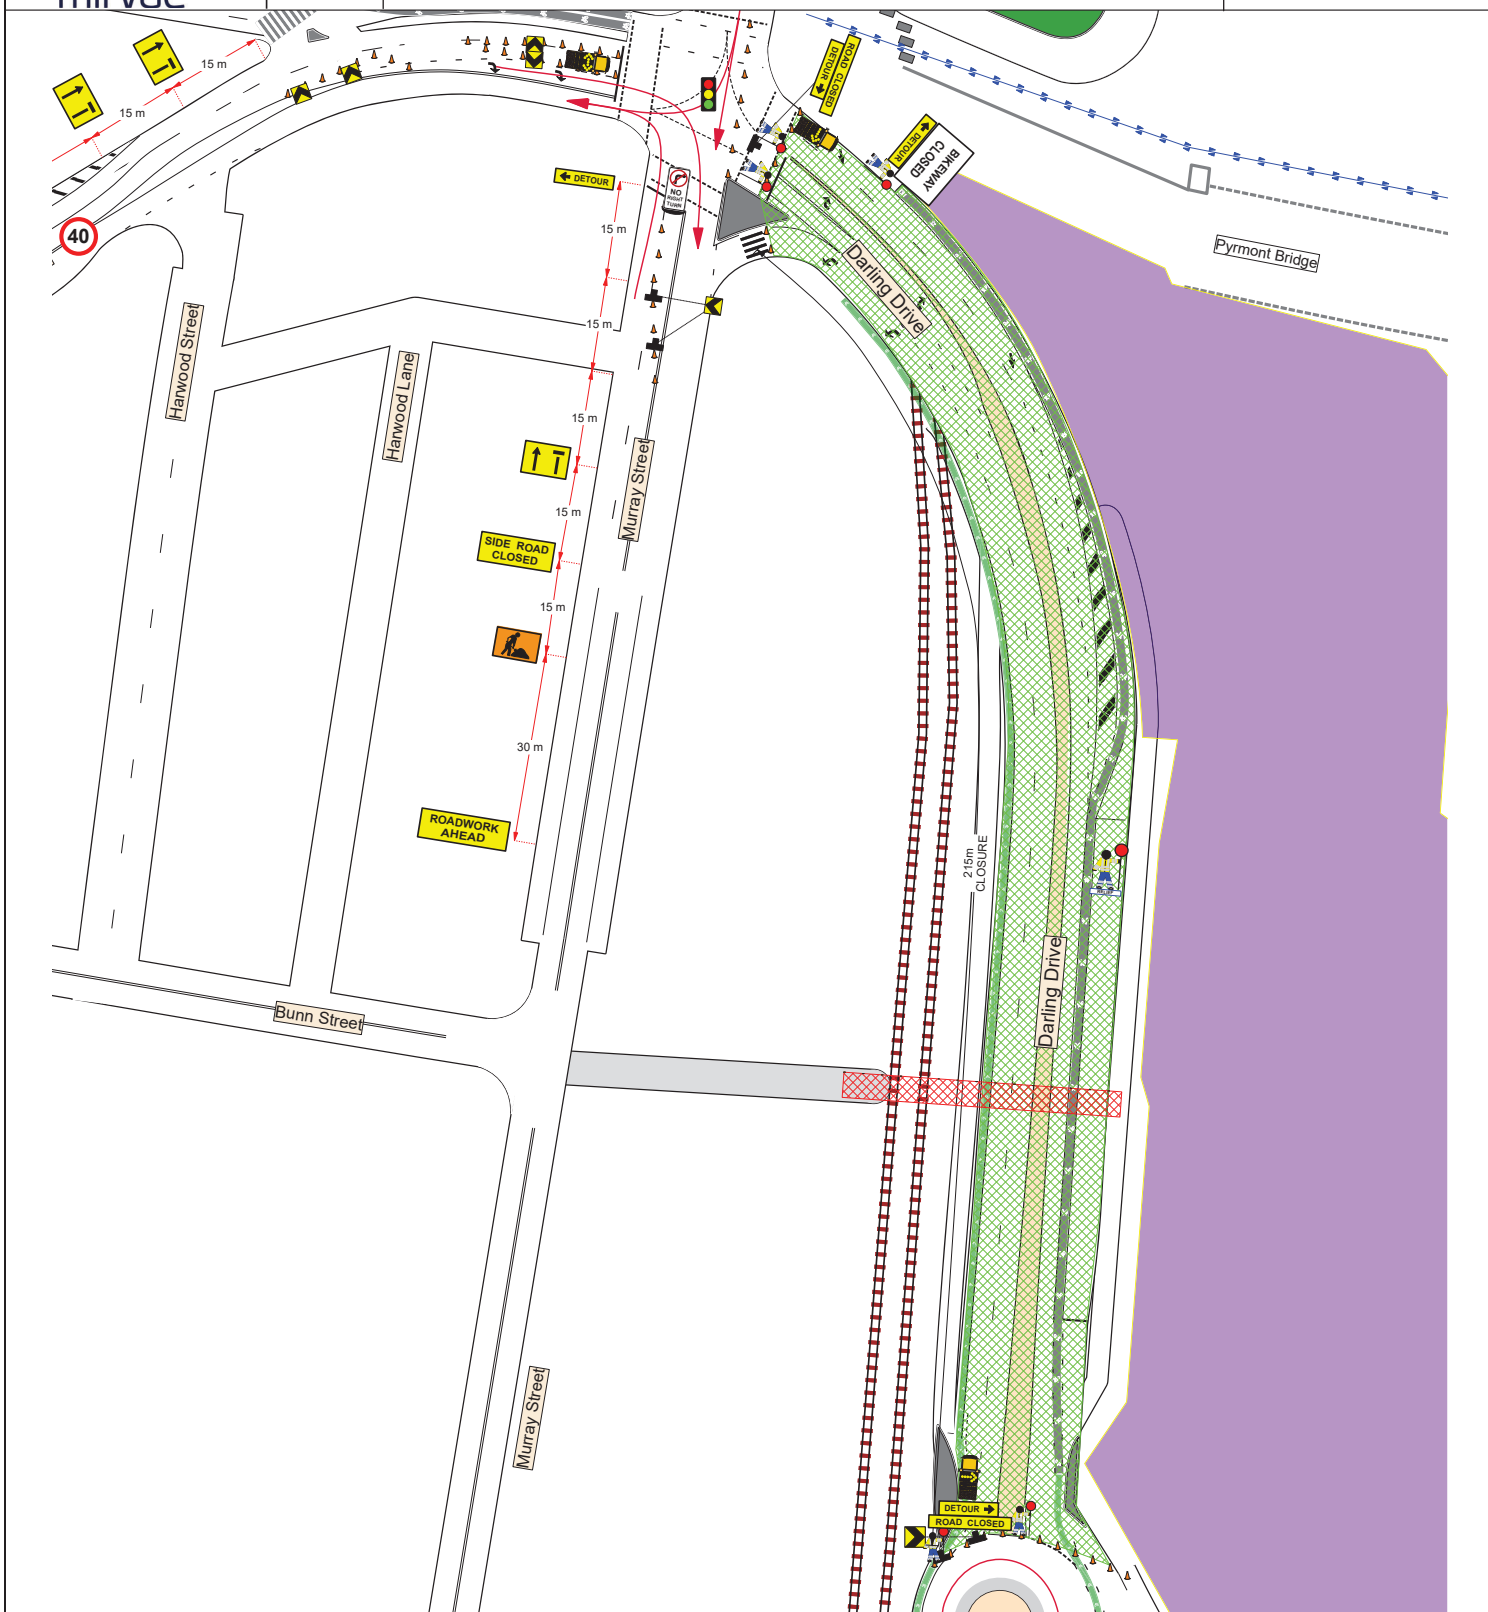

TGS Name & Number: TGS 41 - Darling Dr Full Closure

TGS Designed By: Nik Kotzambasis

Works Location: Darling Drive, Darling Harbour

PWZTMP: TCT1022480

Signature:

Date: 03.02.2026

TGS Approved By: Alex Risteovski

Drawing not to scale

PWZTMP: TCT0002787

Signature:

1. This Traffic Guidance Scheme (TGS) is to be used in conjunction with the Traffic Movement Plan (TMP) and associated road authority permits and management plans, including Road Occupancy Licence (ROL), vehicle movement plan (VMP) and Pedestrian movement plan (PMP) where applicable.
 2. This TGS has been produced by a Prepare Work Zone Traffic Management Plan (PWZTMP) qualified person in accordance with the requirements of the TINSW Traffic Control at Work Sites manual, Issue 6.1 dated February 2022 (TCAWS 6.1) and with reference to AS1742.3 and AUSTRORoads Guide to temporary Traffic Management Parts 1-10, Version 1.1 dated September 2021 (AGTTM)
 3. Commercial TC Pty Ltd does not accept responsibility for this TGS if it is implemented or modified by external parties.

Client: MIRVAC

Client Contact: Jason Andrews 0474 051 795



DIMENSION "D"

SPEED OF TRAFFIC (KM/H)	AGTM V1.1	TCAWS
45 OR LESS	15m	15m
46-55	15m	50m
56-65	45m	60m
GRATER THAN 65	EQUAL TO POSTED SPEED LIMIT	

QUEUE MANAGEMENT

AT ALL WORK TIMES DURING THE COURSE OF THE WORK, TRAFFIC QUEUES SHALL BE MONITORED TO ENSURE THAT TRAFFIC DOES NOT EXCEED BEYOND THE LIMITS OF ADVANCED WARNING SIGNS

LANE WIDTHS

THE MINIMUM LANE WIDTH TO BE PROVIDED THROUGH OR PAST THE WORKSITE FOR VEHICLES SHALL BE 3.0m (3.5m DESIRABLE)

DATE: 03.02.2026

TRAFFIC GUIDANCE SCHEME

THIS TRAFFIC GUIDANCE SCHEME IS BASED ON THE NSW RMS TCAWS MANUAL V6.1 & AS1742.3:2019
 APPROVALS / PERMITS TO BE ONSITE AT ALL TIMES
 Traffic Guidance Scheme has been prepared in accordance with AS1742.3:2019
 Traffic Control Devices for Works on Roads, Road Management Act 2004
 Code of Practice Traffic Management 2010 & the TNSW Roads and Traffic Control Work Sites (TCAWS) Manual V6.1

LOCATION
CUSTOMER


DARLING HARBOUR - HARBOURSIDE

NAME: NIK KOTZAMBASIS

Licence No: TCT1022480

TGS No 41

DARLING DRIVE FULL CLOSURE (3 OF 3)

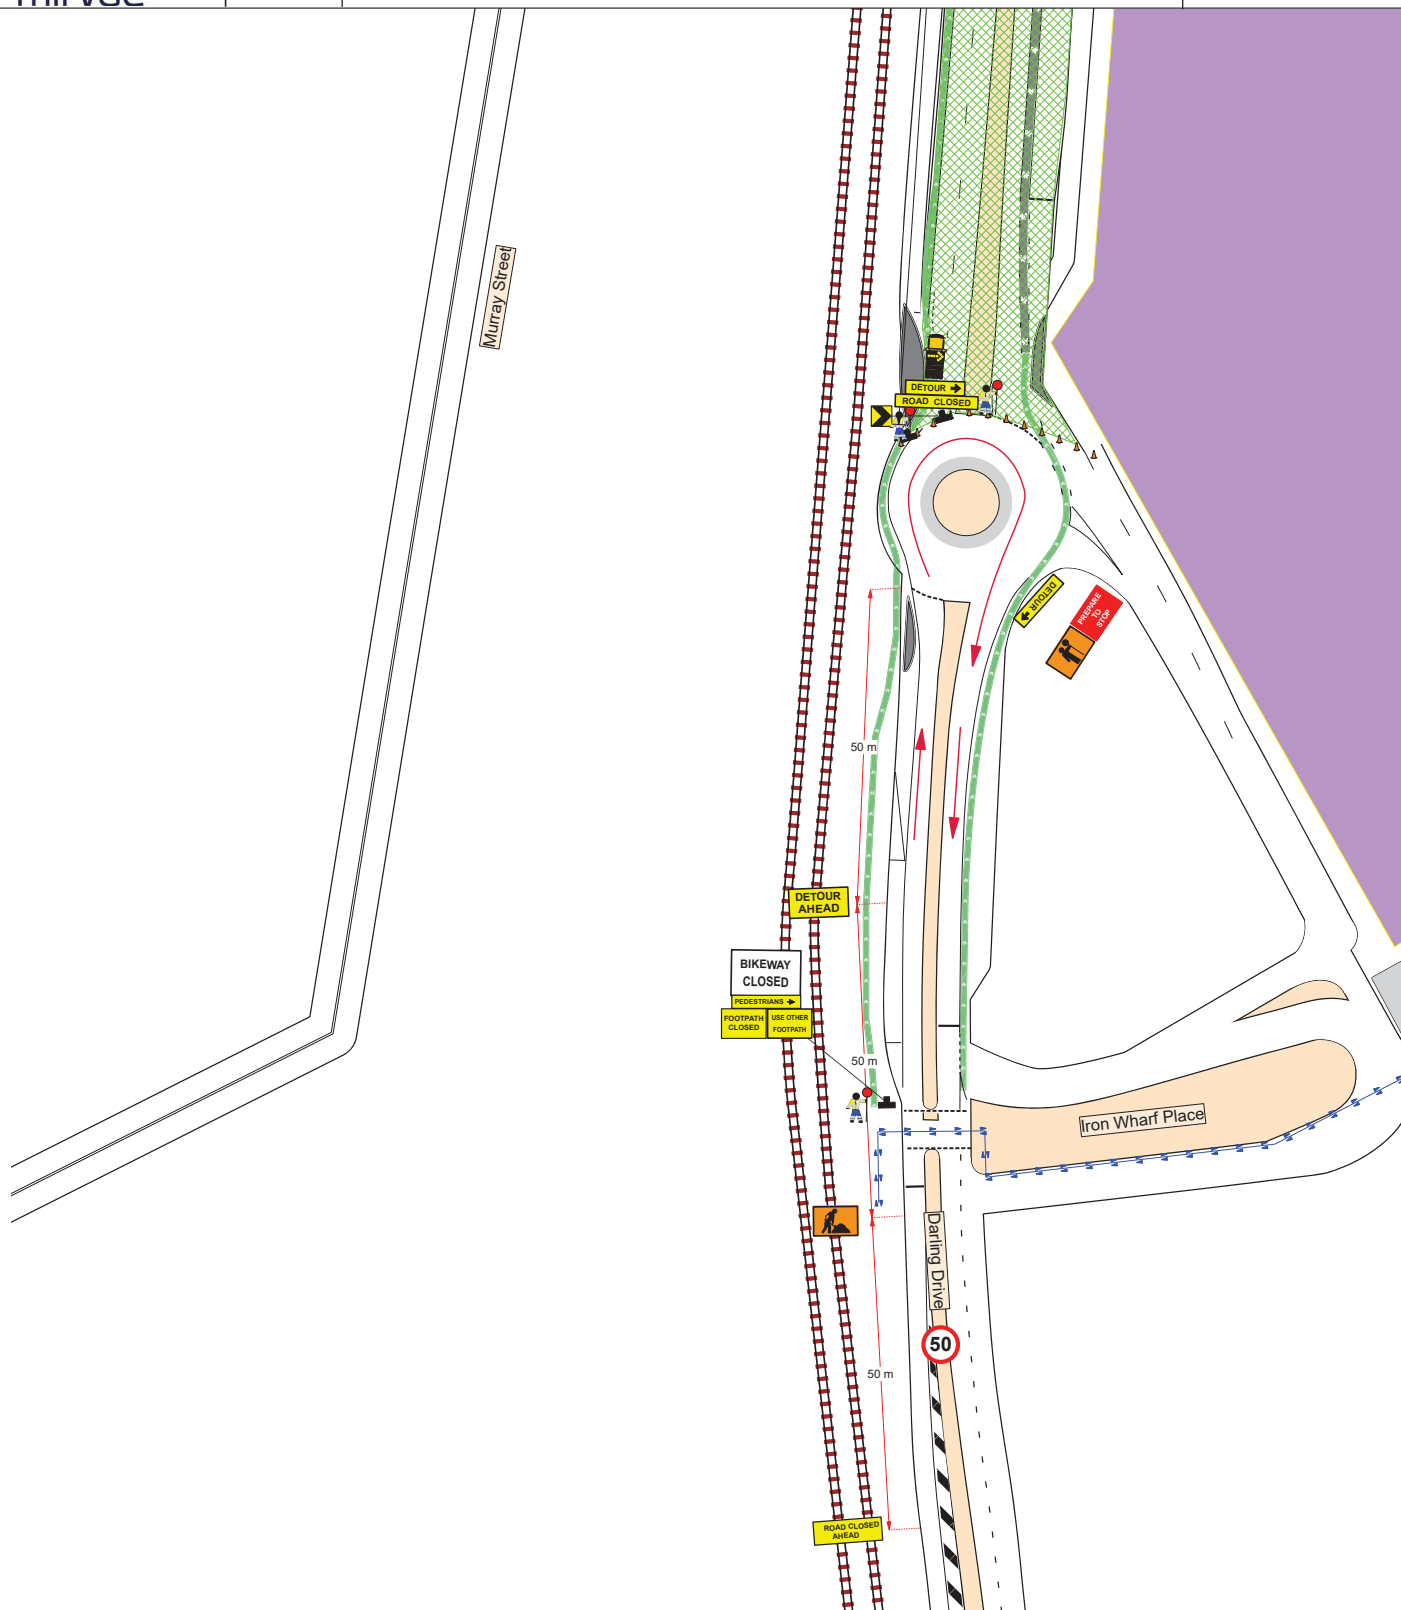

TGS Name & Number: TGS 41 - Darling Dr Full Closure

TGS Designed By: Nik Kotzambasis

Works Location: Darling Drive, Darling Harbour

PWZTMP: TCT1022480

Signature:

Date: 03.02.2026

TGS Approved By: Alex Risteovski

Drawing not to scale

PWZTMP: TCT0002787

Signature:

1. This Traffic Guidance Scheme (TGS) is to be used in conjunction with the Traffic Movement Plan (TMP) and associated road authority permits and management plans, including Road Occupancy Licence (ROL), vehicle movement plan (VMP) and Pedestrian movement plan (PMP) where applicable.
 2. This TGS has been produced by a Prepare Work Zone Traffic Management Plan (PWZTMP) qualified person in accordance with the requirements of the TNSW Traffic Control at Work Sites manual, Issue 6.1 dated February 2022 (TCAWS 6.1) and with reference to AS1742.3 and AUSTRONDS Guide to temporary Traffic Management Parts 1-10, Version 1.1 dated September 2021 (AGTTM)
 3. Commercial TC Pty Ltd does not accept responsibility for this TGS if it is implemented or modified by external parties.

Client: MIRVAC

Client Contact: Jason Andrews 0474 051 795



DIMENSION "D"

SPEED OF TRAFFIC (KM/H)

AGTSM V1.1

TCAWS

45 OR LESS

15m

15m

46-55

15m

50m

56-65

45m

60m

GRATER THAN 65

EQUAL TO POSTED SPEED LIMIT

QUEUE MANAGEMENT

AT ALL WORK TIMES DURING THE COURSE OF THE WORK, TRAFFIC QUEUES SHALL BE MONITORED TO ENSURE THAT TRAFFIC DOES NOT EXCEED BEYOND THE LIMITS OF ADVANCED WARNING SIGNS

LANE WIDTHS

THE MINIMUM LANE WIDTH TO BE PROVIDED THROUGH OR PAST THE WORKSITE FOR VEHICLES SHALL BE 3.0m (3.5m DESIRABLE)

DATE: 04.02.2026

DETOUR PLAN

THIS TRAFFIC GUIDANCE SCHEME IS BASED ON THE NSW RMS TCAMS MANUAL V6.1 & AS1742.3:2019
 APPROVALS / PERMITS TO BE ONSITE AT ALL TIMES
 Traffic Guidance Scheme has been prepared in accordance with AS1742.3:2019
 Traffic Control Devices for Works on Roads, Road Management Act 2004
 Code of Practice Traffic Management 2010 & the TNSW Roads and Traffic Control Work Sites (TCAMS) Manual V6.1



**LOCATION
CUSTOMER**

MIRVAC - HARBOURSIDE

NAME: NIK KOTZAMBASIS

Licence No: TCT1022480

DP No 41

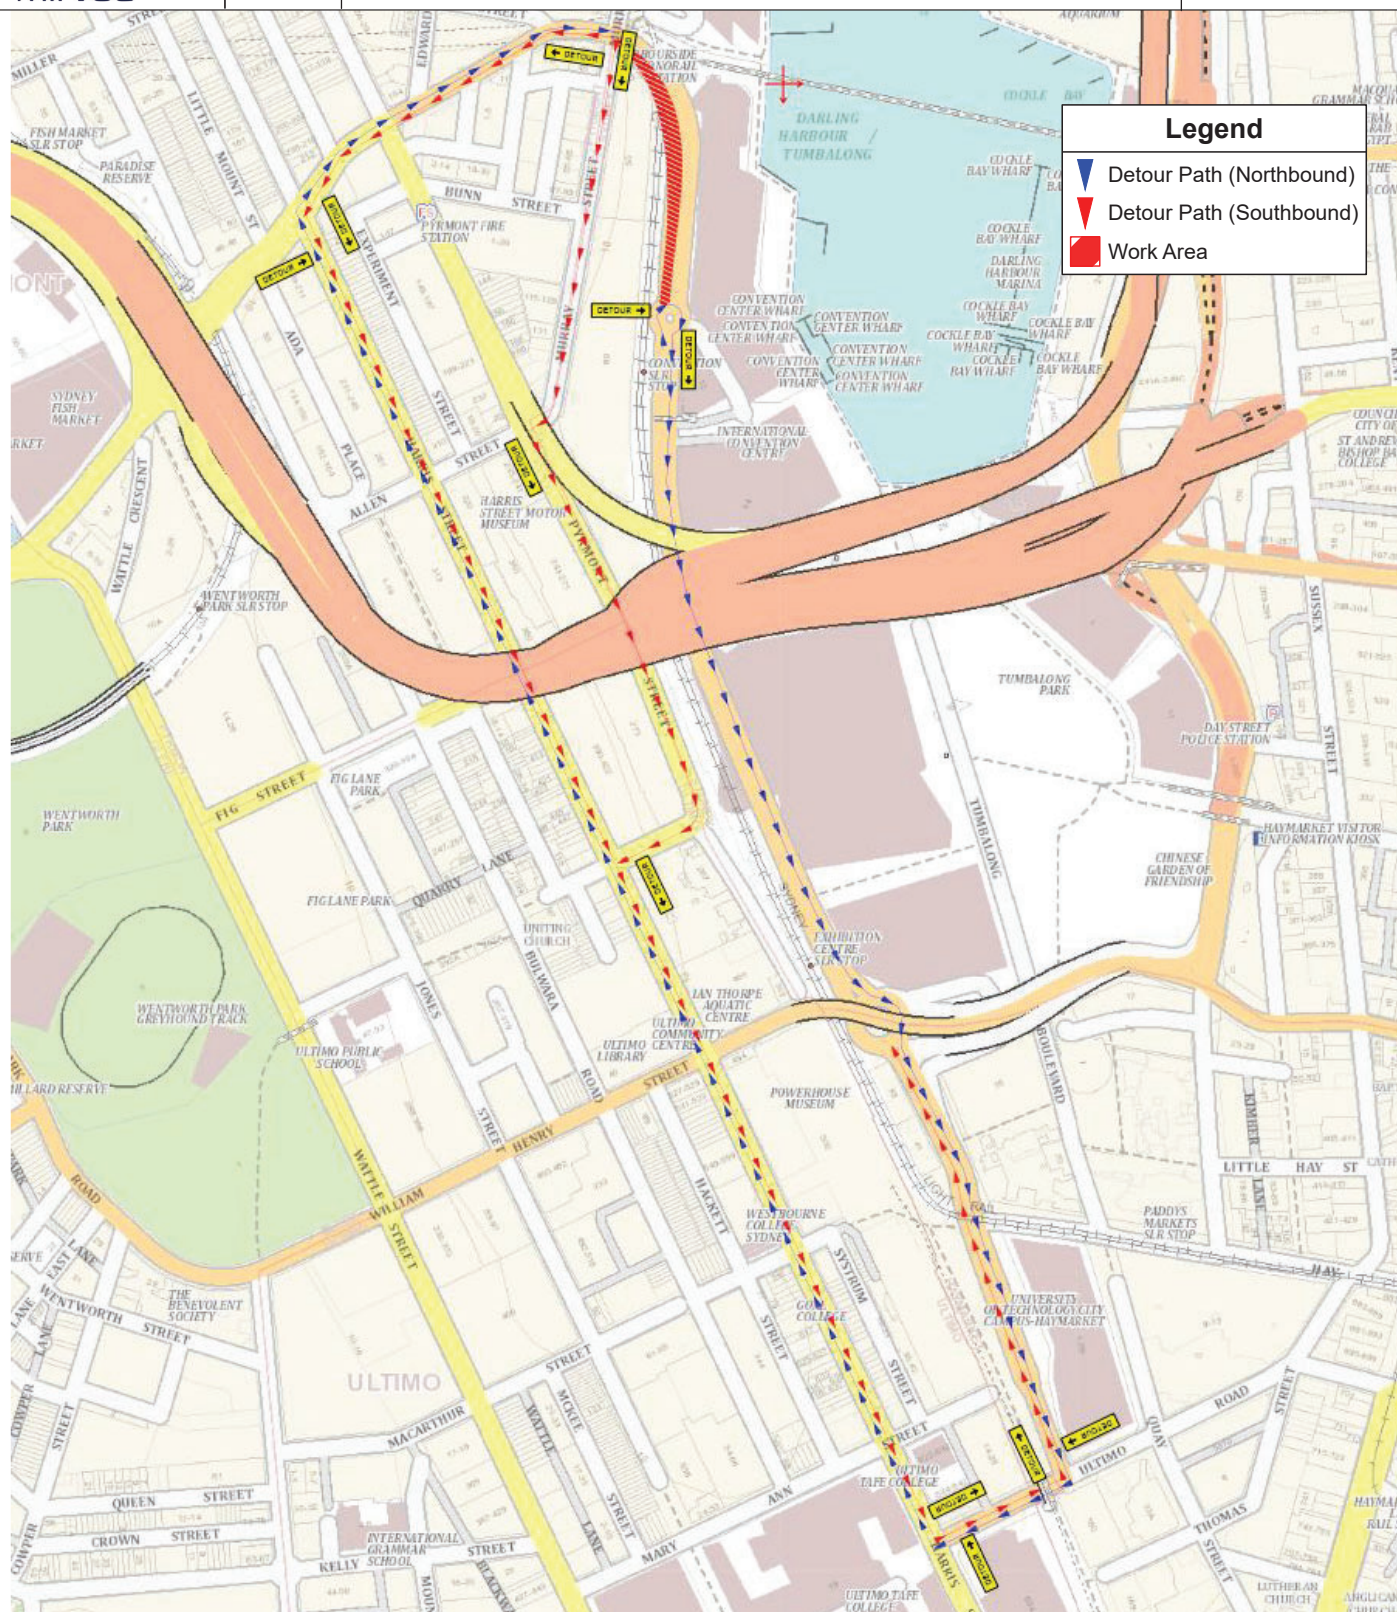DARLING DRIVE FULL CLOSURE (DETOUR PLAN)**Legend**

- Detour Path (Northbound)
- Detour Path (Southbound)
- Work Area

TGS Name & Number: DP 41 (Detour Plan for TGS 41)

TGS Designed By: Naomi Mousellis

Works Location: Darling Drive Darling Harbour

PWZTMP: TCT1017639 | Signature:

Date: 04.02.2026

TGS Approved By: Nik Kotzambasis

Drawing not to scale

PWZTMP: TCT1022480 | Signature:

1. This Traffic Guidance Scheme (TGS) is to be used in conjunction with the Traffic Movement Plan (TMP) and associated road authority permits and management plans, including Road Occupancy Licence (ROL), vehicle movement plan (VMP) and Pedestrian movement plan (PMP) where applicable.
 2. This TGS has been produced by a Prepare Work Zone Traffic Management Plan (PWZTMP) qualified person in accordance with the requirements of the TNSW Traffic Control at Work Sites manual, Issue 6.1 dated February 2022 (TCAMS 6.1) and with reference to AS1742.3 and AUSTRONZ Guide to temporary Traffic Management Parts 1-10, Version 1.1 dated September 2021 (AGTMM)
 3. Commercial TC Pty Ltd does not accept responsibility for this TGS if it is implemented or modified by external parties.

Client: MIRVAC

Client Contact: Jason Andrews 0474 051 795

**DIMENSION "D"**

SPEED OF TRAFFIC (KM/H)

AGTMM V1.1

TCAWS

45 OR LESS

15m

15m

46-55

15m

50m

56-65

45m

60m

GRATER THAN 65

EQUAL TO POSTED SPEED LIMIT

QUEUE MANAGEMENT

AT ALL WORK TIMES DURING THE COURSE OF THE WORK, TRAFFIC QUEUES SHALL BE MONITORED TO ENSURE THAT TRAFFIC DOES NOT EXCEED BEYOND THE LIMITS OF ADVANCED WARNING SIGNS

LANE WIDTHS

THE MINIMUM LANE WIDTH TO BE PROVIDED THROUGH OR PAST THE WORKSITE FOR VEHICLES SHALL BE 3.0m (3.5m DESIRABLE)

 TC PTY LTD	DATE: 04.02.2026		VMS STRATEGY		THIS TRAFFIC GUIDANCE SCHEME IS BASED ON THE NSW RMS TCAMS MANUAL V6.1 & AS1742.3-2019 APPROVALS / PERMITS TO BE ONSITE AT ALL TIMES Traffic Guidance Scheme has been prepared in accordance with AS1742.3-2019 Traffic Control Devices for Works on Roads, Road Management Act 2004 Code of Practice Traffic Management 2010 & the TNSW Roads and Traffic Control Work Sites (TCAWS) Manual V6.1
	LOCATION CUSTOMER	MIRVAC - HARBOURSIDE		NAME: NIK KOTZAMBASIS Licence No: TCT1022480	
	VMS No 41	DARLING DRIVE FULL CLOSURE (VMS LOCATIONS)			

