


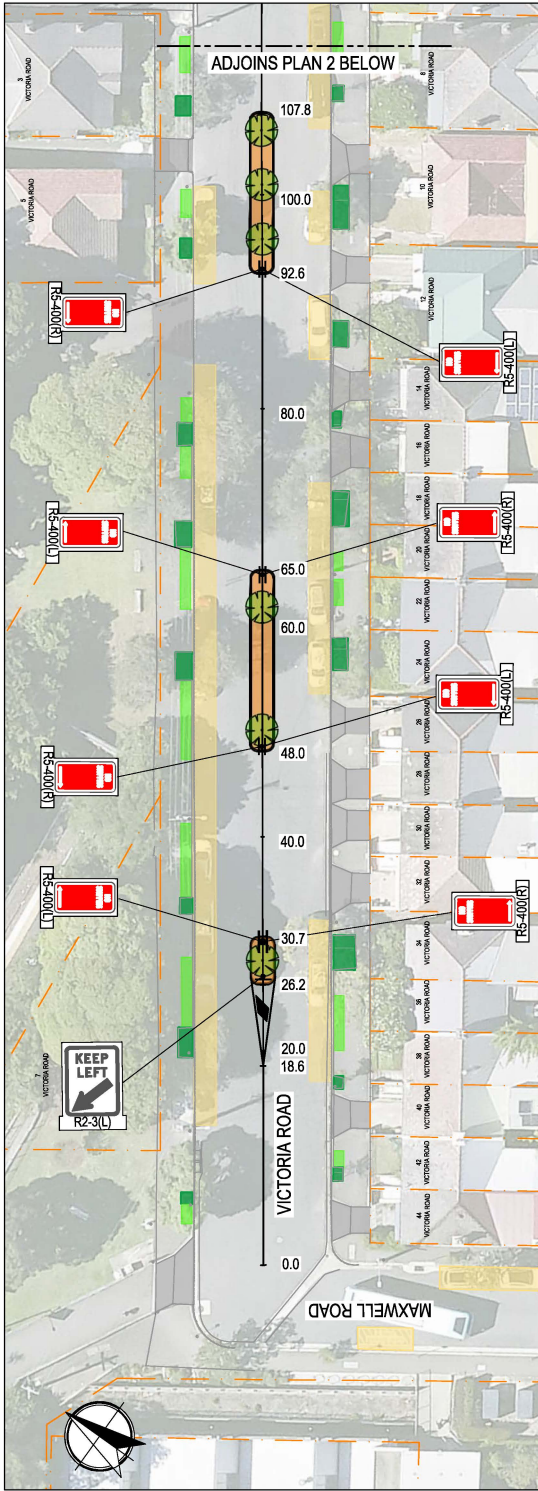


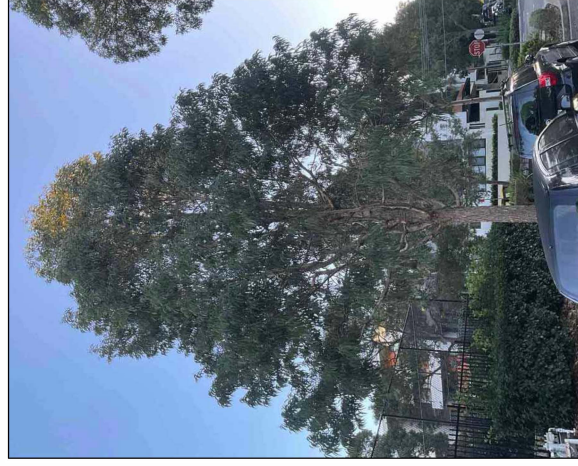

EXAMPLE OF LANDSCAPE MEDIAN STRIP WITH TREE PLANTING

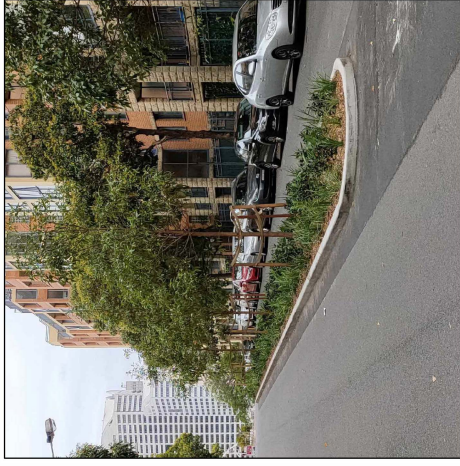


EXAMPLE OF A MATURE YELLOW BLOODWOOD (CORYMBIA EXIMIA) TO BE PLANTED IN LANDSCAPED MEDIAN STRIPS

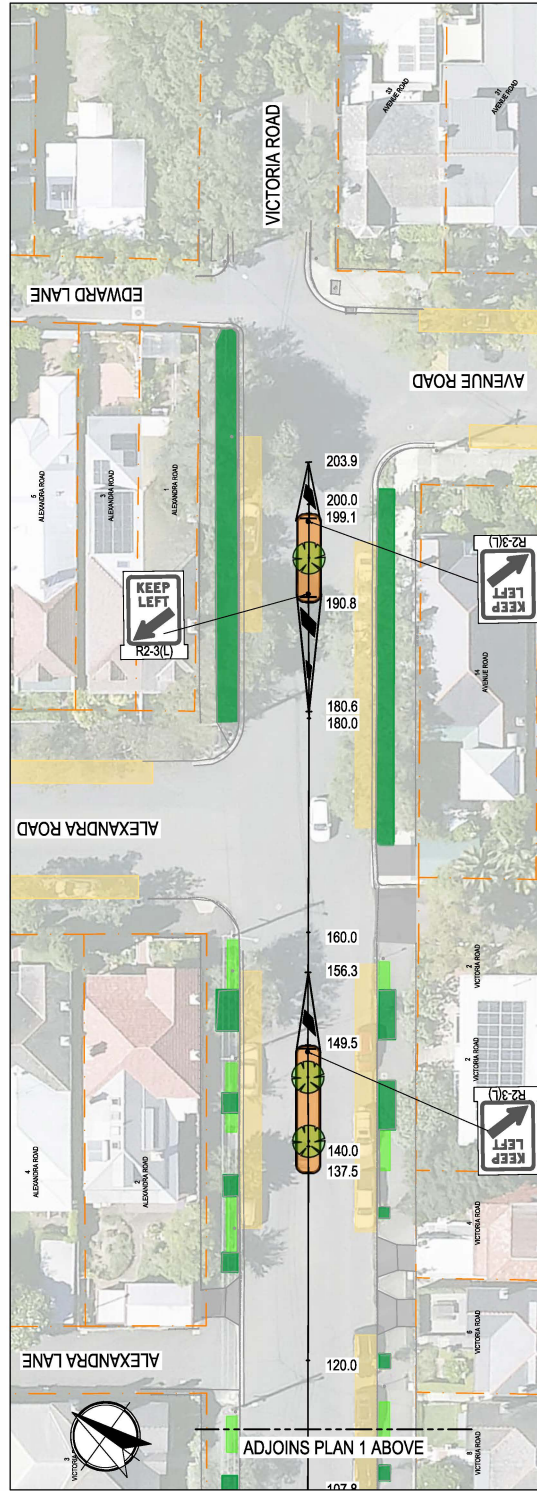

LEGEND

- EXISTING DRIVEWAY
- EXISTING LANDSCAPING
- EXISTING CARPARKING AREA
- PROPOSED GARDEN BED
- PROPOSED IN-ROAD PLANTING AREA
- CONTROL LINE & CHANGING
- CADASTRAL BOUNDARY
- NEW SIGN POST
- NEW TREE
- NEW SIGN

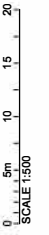

DESIGNER: ERM ENVIRONMENTAL ENGINEERING		CLIENT: SYDNEY CIVIL	FOR INFORMATION ONLY NOT TO BE USED FOR CONSTRUCTION PURPOSES
PREPARED FOR: CITY OF SYDNEY		INFORMATION DOC NO: 9303-1064096-VRSCT-1001	VICTORIA ROAD IN-ROAD TREE PLANTING CONSULTATION PLAN
DATE: 26/10/2025		SHEET 1	REV 1

DRAWING COLOUR CODED - PRINT ALL COPIES IN COLOUR