
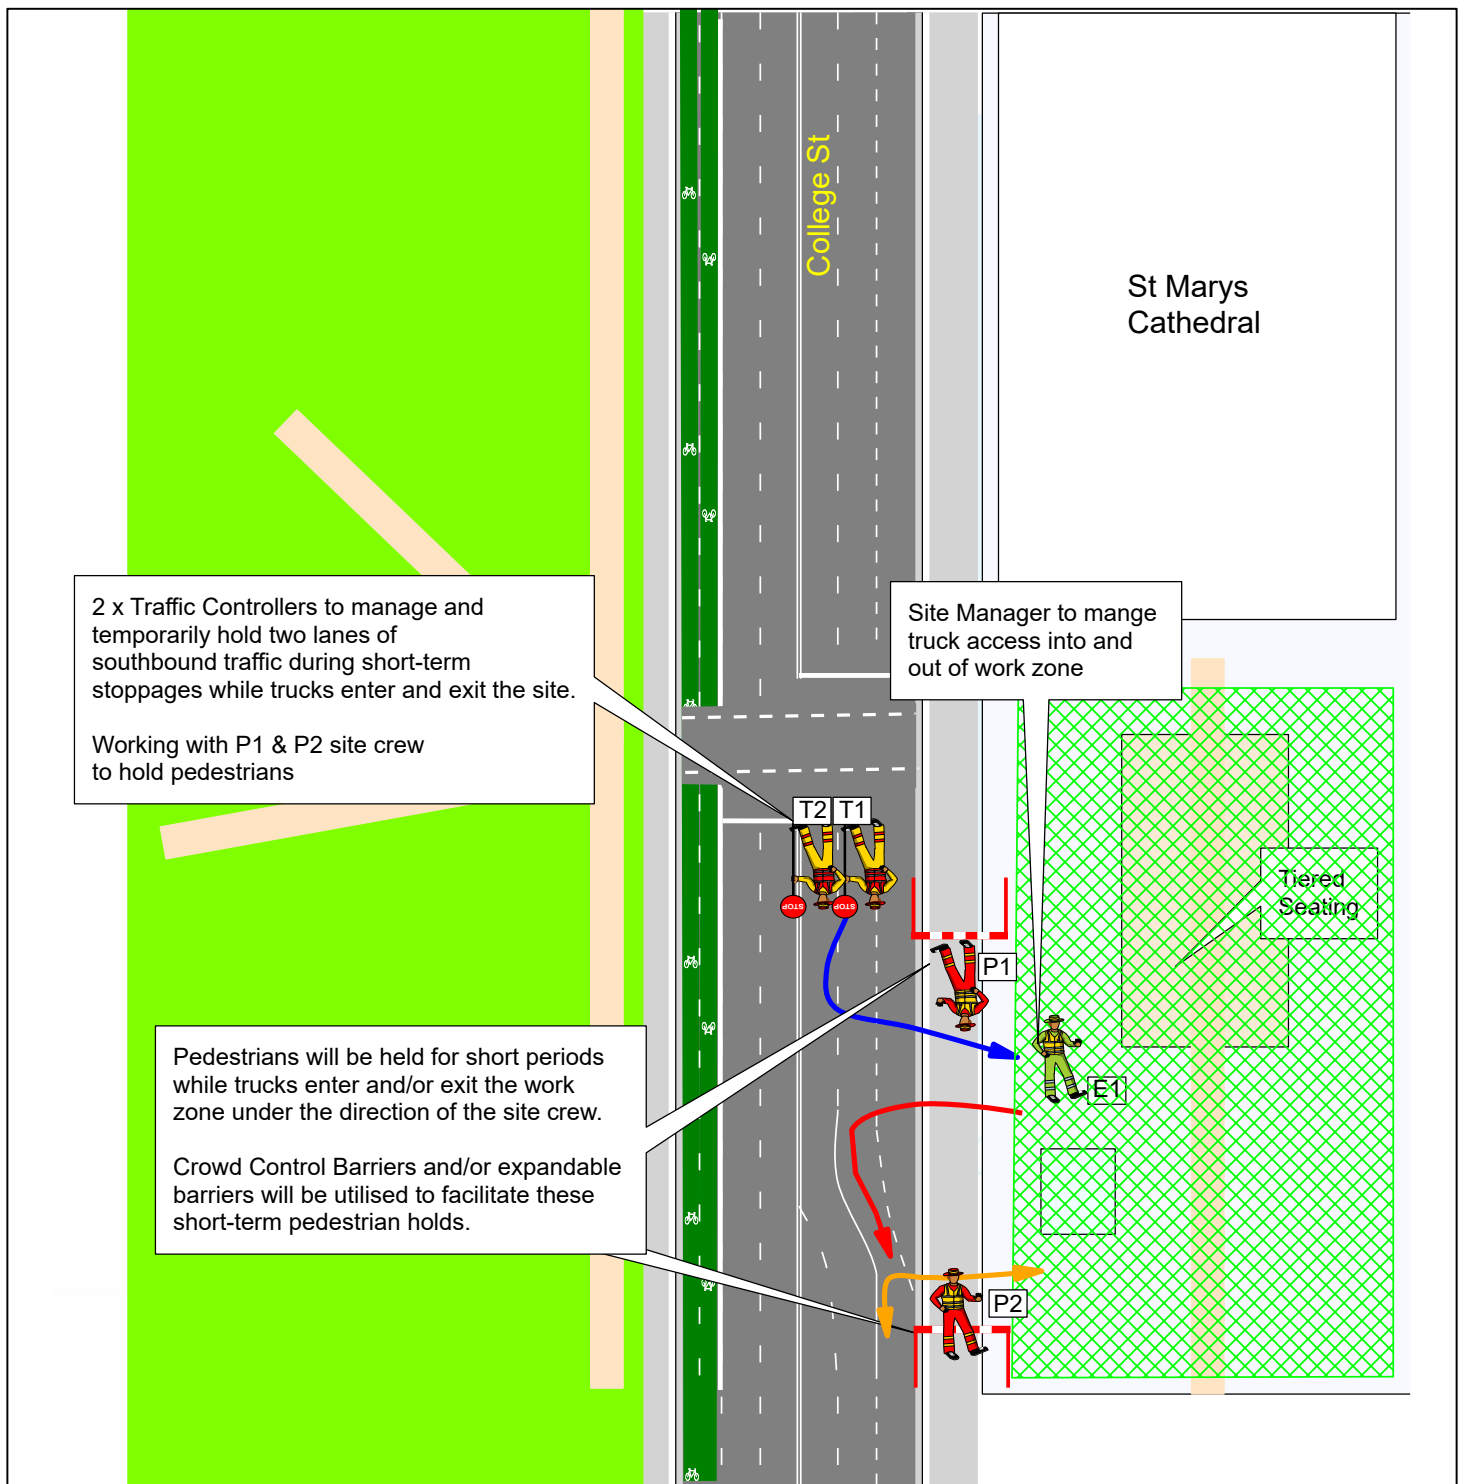


College Street at St Mary's Cathedral						N.B. NOT TO SCALE	
Agency	Primary Task	Secondary Task	No. Staff	Date	Times	TGS 2	
esi	Supply Signs, Implement Infrastructure	Stop/Slow Pedestrian management	2	30/03 - 15/05 & 20/07-6/08	10:00-14:00		
Site Crew	Pedestrian Management		2				
Sistine Chapel Installation - St Marys Cathedral Forecourt - Event 16/5/26 - 18/7/26						Version 1 - 4/03/26	
Drawn By: Matt Giles			Standard TGS Reference: N/A Custom TGS				
Work Health & Safety Traffic Control Work - Card No. TCT 0048323			Implemented By:				

event services international Pty Ltd accepts no liability for the implementation or execution of this document unless undertaken by authorised esi personnel.
This document is COMMERCIAL IN CONFIDENCE in accordance with section 127(1) of the Corporations Act 2001 (Cth) and is NOT TRANSFERABLE UNLESS AUTHORISED BY event services international Pty Ltd.

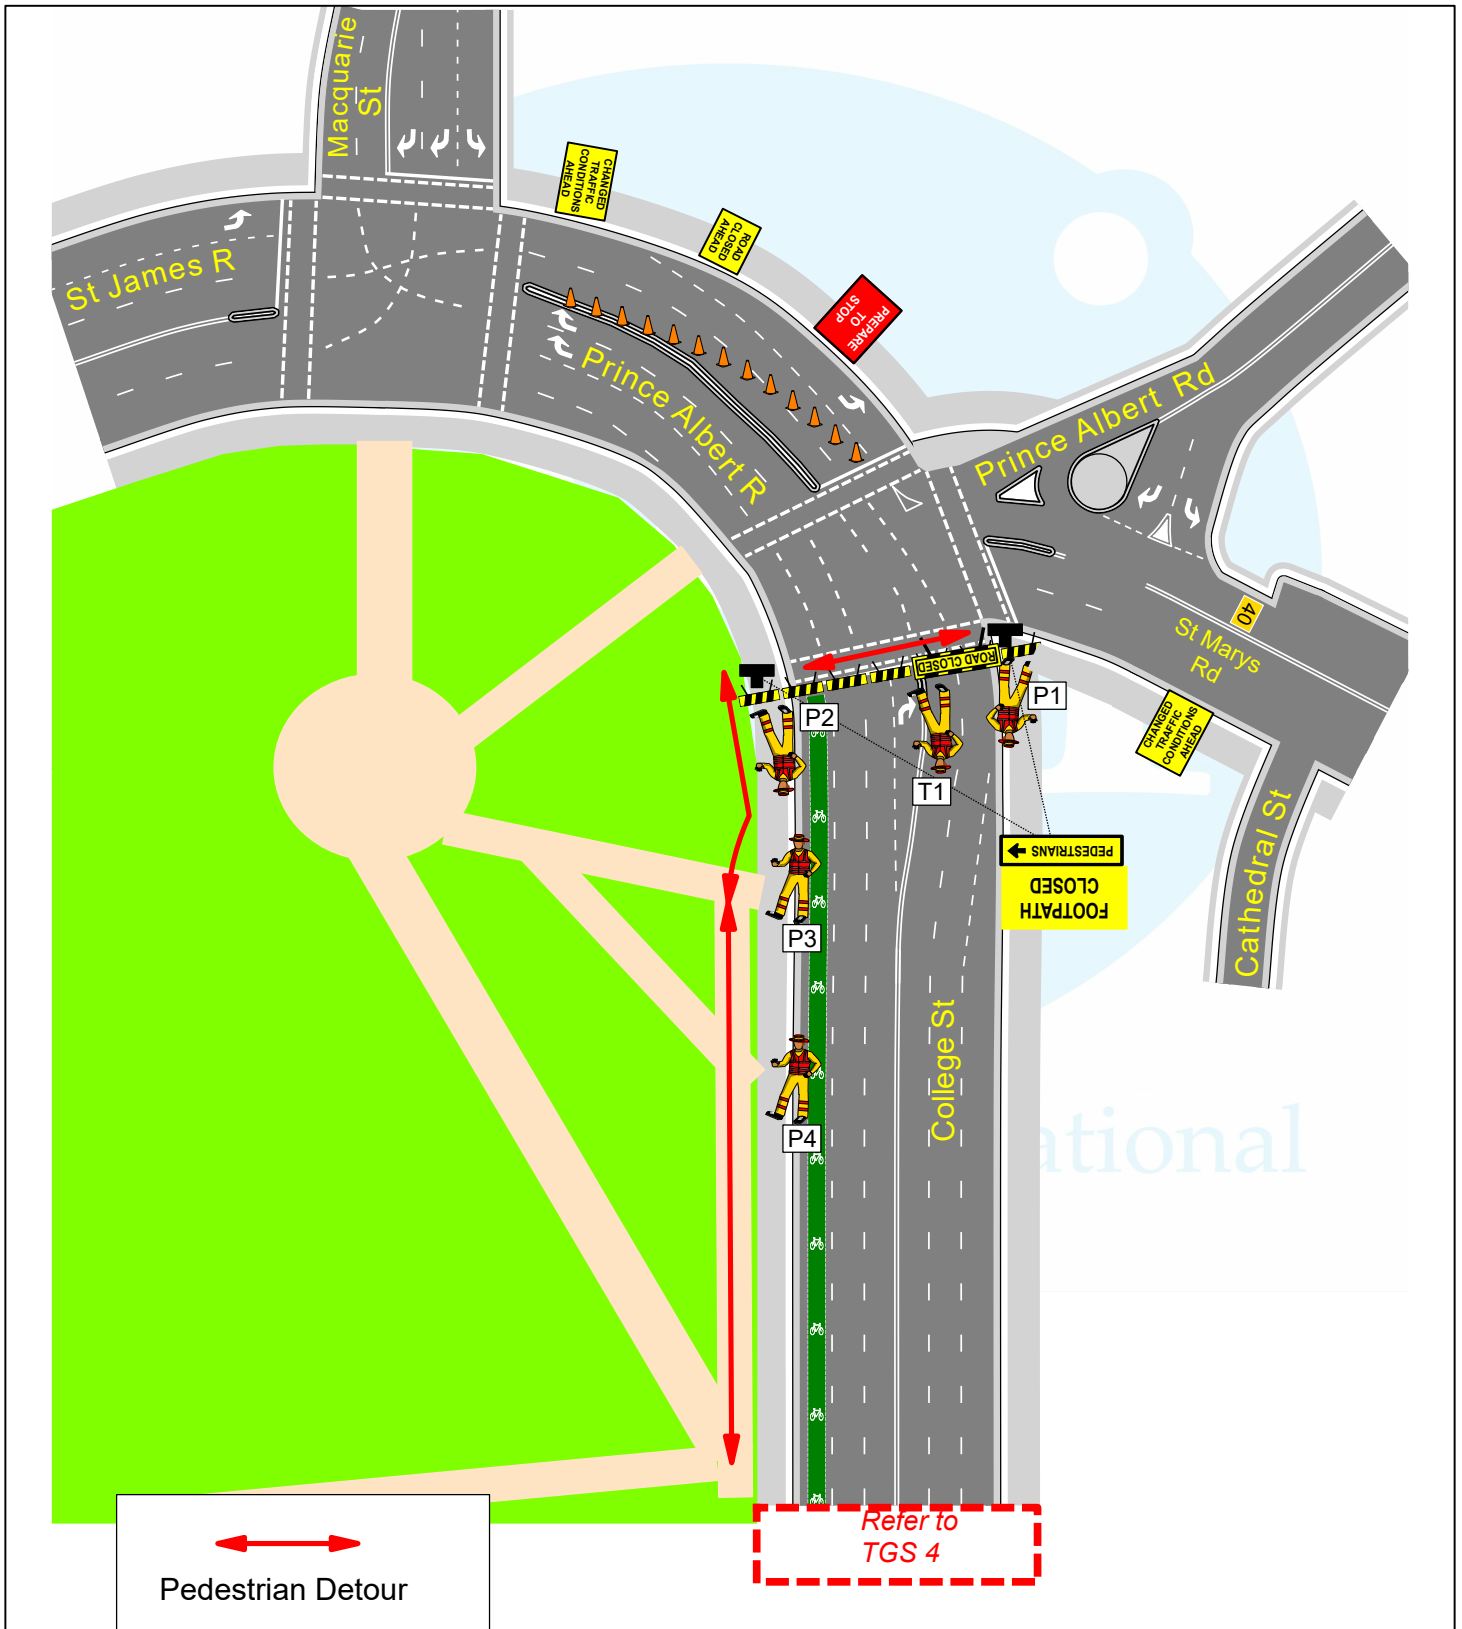

College St at Prince Albert Rd - Road Closure


N.B. NOT TO SCALE

Agency	Primary Task	Secondary Task	No. Staff	Date	Times
esi	Supply Signs, Implement Infrastructure	Man Closure, Manage Pedestrians	5	7 Apr 26 & TBC	21:00 - 05:00 - Bump in Bump out date TBC
Sistine Chapel Installation - St Marys Cathedral Forecourt - Event 16/5/26 - 18/7/26					
Drawn By: Matt Giles Work Health & Safety Traffic Control Work - Card No. TCT 0048323			Standard TGS Reference: N/A Custom TGS Implemented By:		

TGS 3



event services international Pty Ltd accepts no liability for the implementation or execution of this document unless undertaken by authorised esi personnel.
This document is COMMERCIAL IN CONFIDENCE in accordance with section 127(1) of the Corporations Act 2001 (Cth) and is NOT TRANSFERABLE UNLESS AUTHORISED BY event services international Pty Ltd.

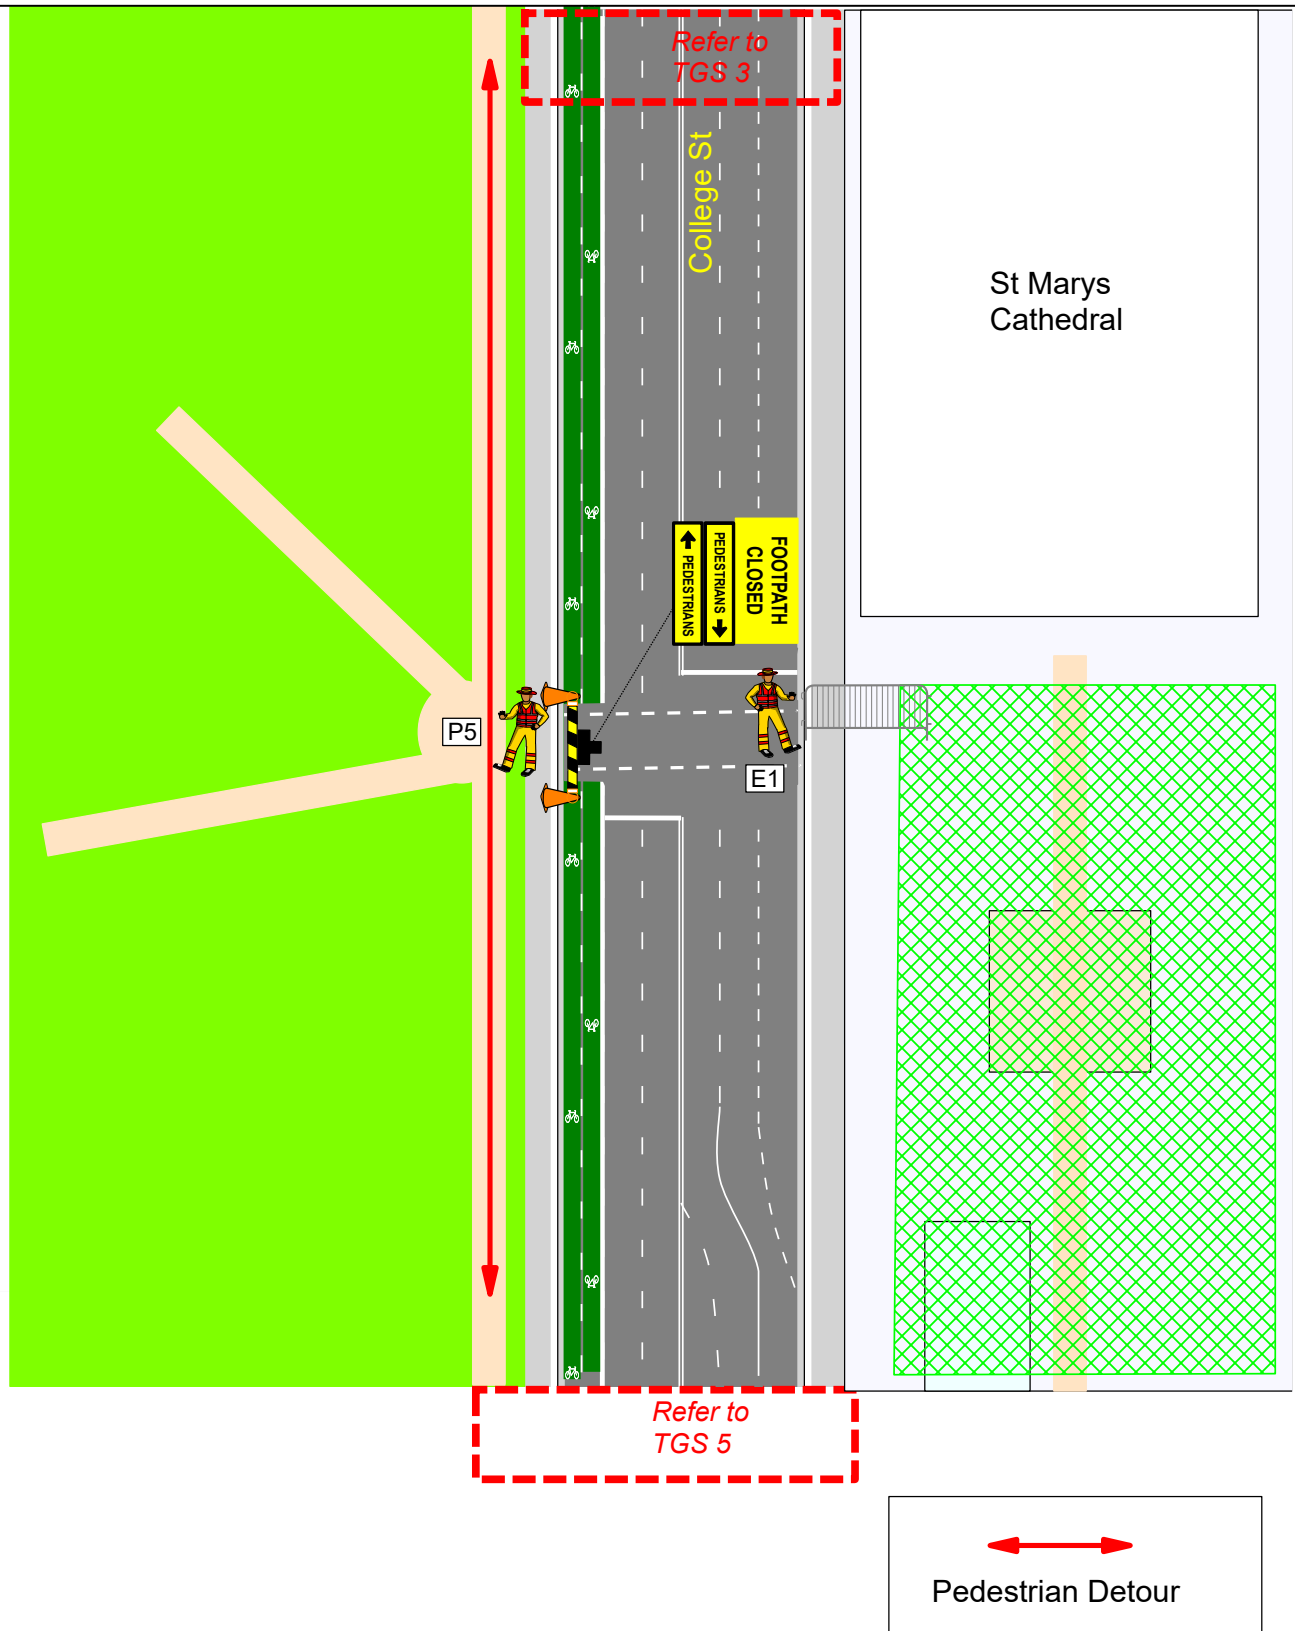


College Street at St Mary's Cathedral - Road Closure **N.B. NOT TO SCALE**

Agency	Primary Task	Secondary Task	No. Staff	Date	Times
esi	Supply Signs, Implement Infrastructure	Pedestrian Management	2	7 Apr 26 & TBC	21:00 - 05:00 - Bump in Bump out date TBC
Sistine Chapel Installation - St Marys Cathedral Forecourt - Event 16/5/26 - 18/7/26					
Drawn By: Matt Giles Work Health & Safety Traffic Control Work - Card No. TCT 0048323			Standard TGS Reference: N/A Custom TGS Implemented By:		



event services international Pty Ltd accepts no liability for the implementation or execution of this document unless undertaken by authorised esi personnel.
This document is COMMERCIAL IN CONFIDENCE in accordance with section 127(1) of the Corporations Act 2001 (Cth) and is NOT TRANSFERABLE UNLESS AUTHORISED BY event services international Pty Ltd.

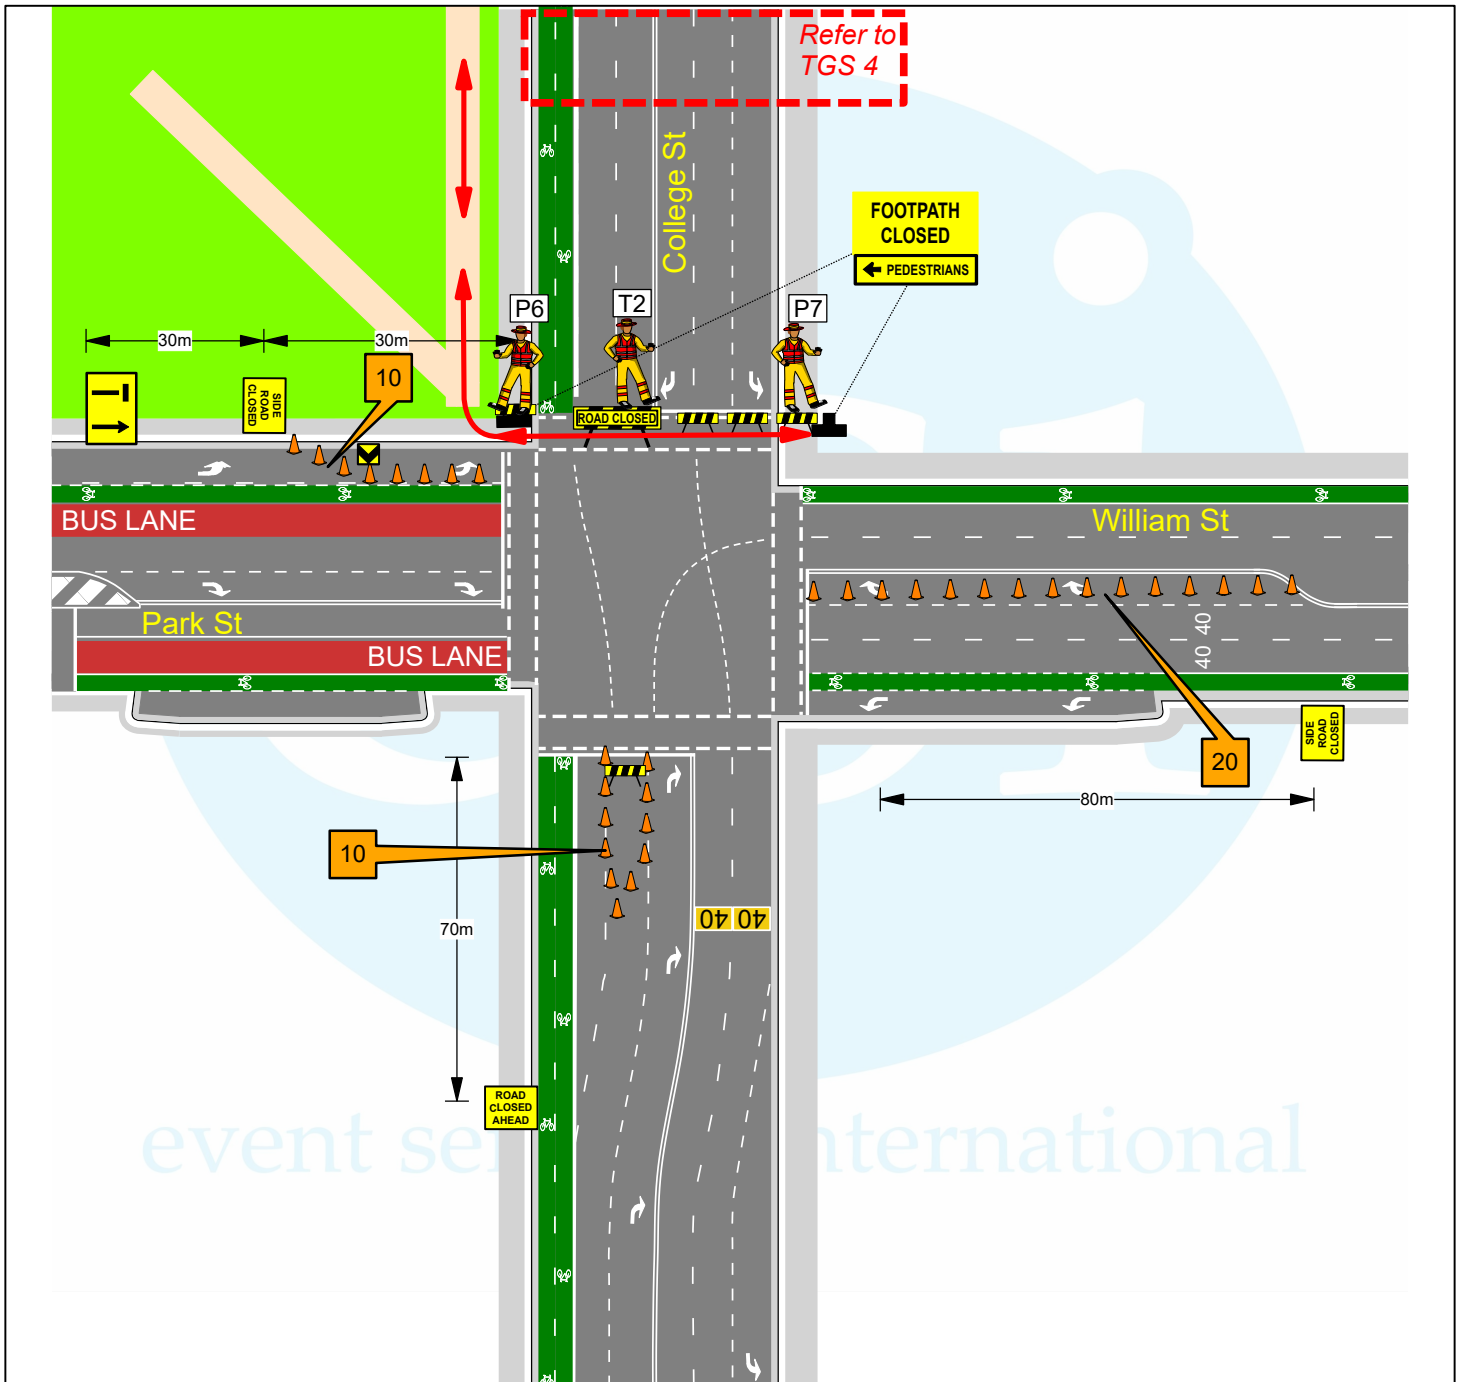

Pedestrian Detour



College St at Park St - Road Closure

N.B. NOT TO SCALE

Agency	Primary Task	Secondary Task	No. Staff	Date	Times
esi	Supply Signs, Implement Infrastructure	Traffic & Pedestrian Management	3	7 Apr 26 & TBC	21:00 - 05:00 - Bump in Bump out date TBC
Sistine Chapel Installation - St Marys Cathedral Forecourt - Event 16/5/26 - 18/7/26					
Drawn By: Matt Giles Work Health & Safety Traffic Control Work - Card No. TCT 0048323			Standard TGS Reference: N/A Custom TGS Implemented By:		

TGS 5



event services international Pty Ltd accepts no liability for the implementation or execution of this document unless undertaken by authorised esi personnel.
This document is COMMERCIAL IN CONFIDENCE in accordance with section 127(1) of the Corporations Act 2001 (Cth) and is NOT TRANSFERABLE UNLESS AUTHORISED BY event services international Pty Ltd.