



Attachment A

Updated Drawings

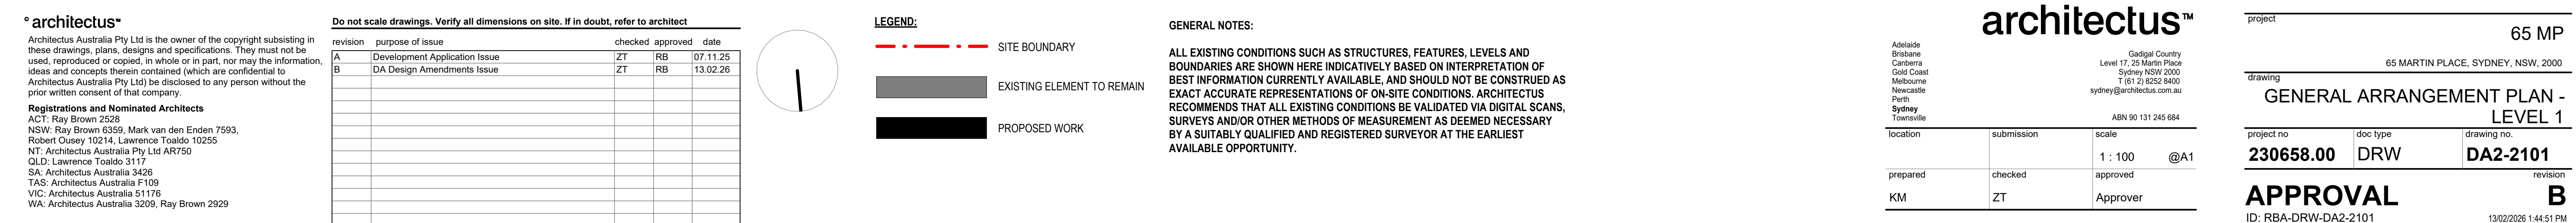

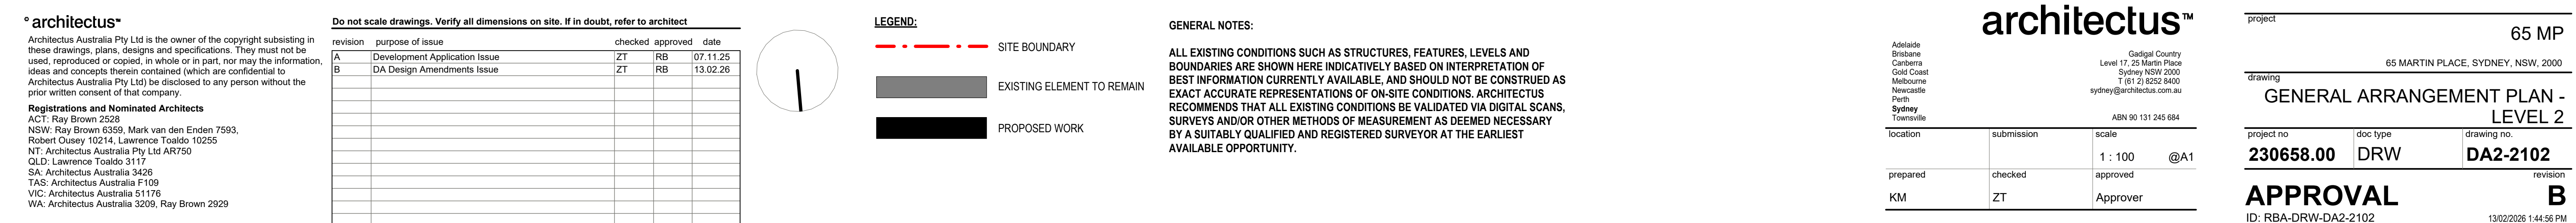

Registrations and Nominated Architects
ACT: Ray Brown 2528
NSW: Ray Brown 6359, Mark van den Enden 7593,
Robert Ousey 10214, Lawrence Toaldo 10255
NT: Architectus Australia Pty Ltd AR750
QLD: Lawrence Toaldo 3117
SA: Architectus Australia 3426
TAS: Architectus Australia F109
VIC: Architectus Australia 51176
WA: Architectus Australia 3209, Ray Brown 2929


[illegible]


 SITE BOUNDARY
 EXISTING ELEMENT TO REMAIN
 PROPOSED WORK


ALL EXISTING CONDITIONS SUCH AS STRUCTURES, FEATURES, LEVELS AND BOUNDARIES ARE SHOWN HERE INDICATIVELY BASED ON INTERPRETATION OF BEST INFORMATION CURRENTLY AVAILABLE, AND SHOULD NOT BE CONSTRUED AS EXACT ACCURATE REPRESENTATIONS OF ON-SITE CONDITIONS. ARCHITECTUS RECOMMENDS THAT ALL EXISTING CONDITIONS BE VALIDATED VIA DIGITAL SCANS, SURVEYS AND/OR OTHER METHODS OF MEASUREMENT AS DEEMED NECESSARY BY A SUITABLY QUALIFIED AND REGISTERED SURVEYOR AT THE EARLIEST AVAILABLE OPPORTUNITY.


Adelaide Brisbane Canberra Gold Coast Melbourne Newcastle Perth Sydney Torrsville	garchitectus Gadal County Level 17, 25 Martin Place Sydney NSW 2000 T (61 2) 8252 8400 sydney@garchitectus.com.au ABN 90 131 245 684		
location	submission	scale	
		1 : 100	@A1
prepared	checked	approved	
KM	ZT	Approver	

project		85 MP	
65 MARTIN PLACE, SYDNEY, NSW, 2000			
drawing			
GENERAL ARRANGEMENT PLAN - LEVEL 2			
project no	doc type	drawing no.	revision
230658.00	DRW	DA2-2102	B
APPROVAL		PM	
ID: RBA-DRW-DA2-2102		13/02/2016 1:44:56 PM	

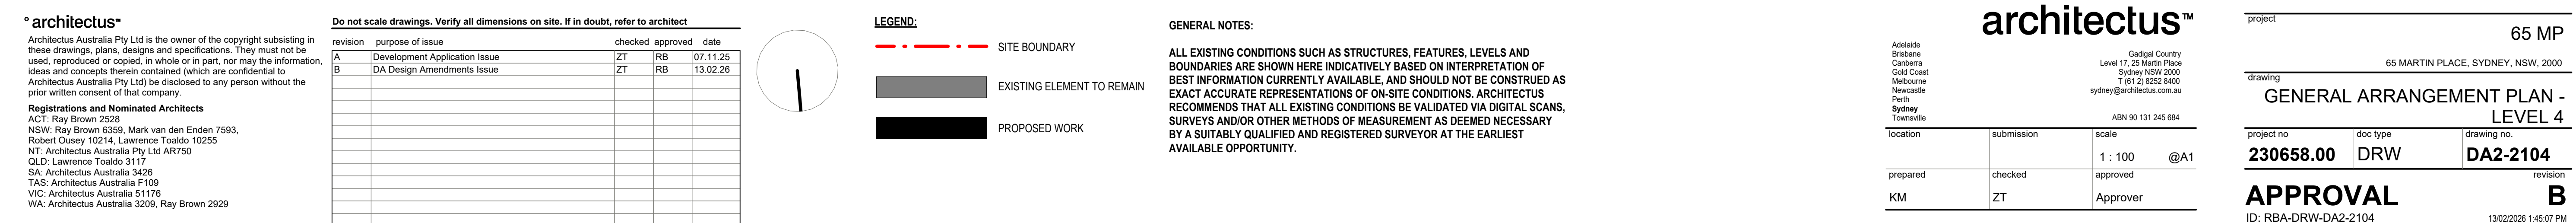

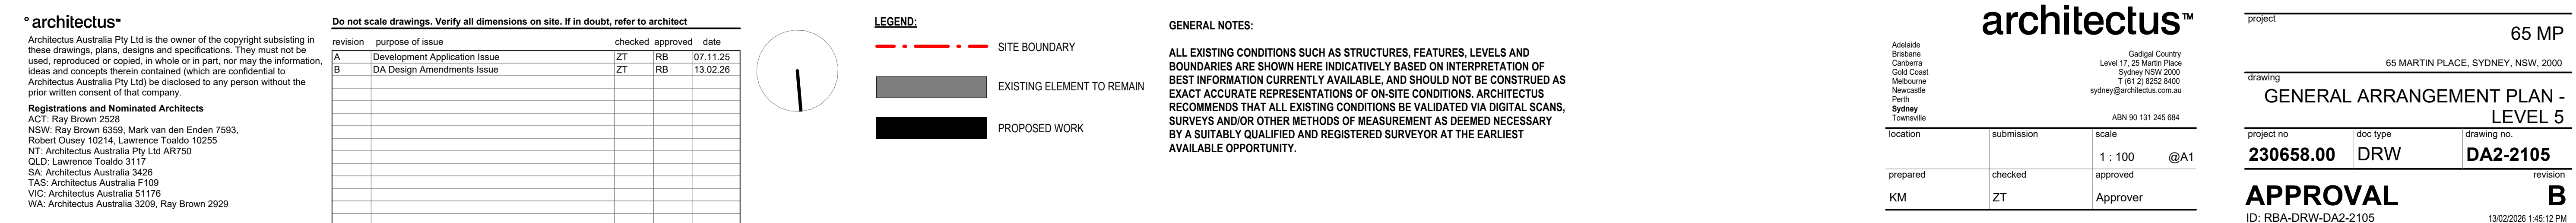

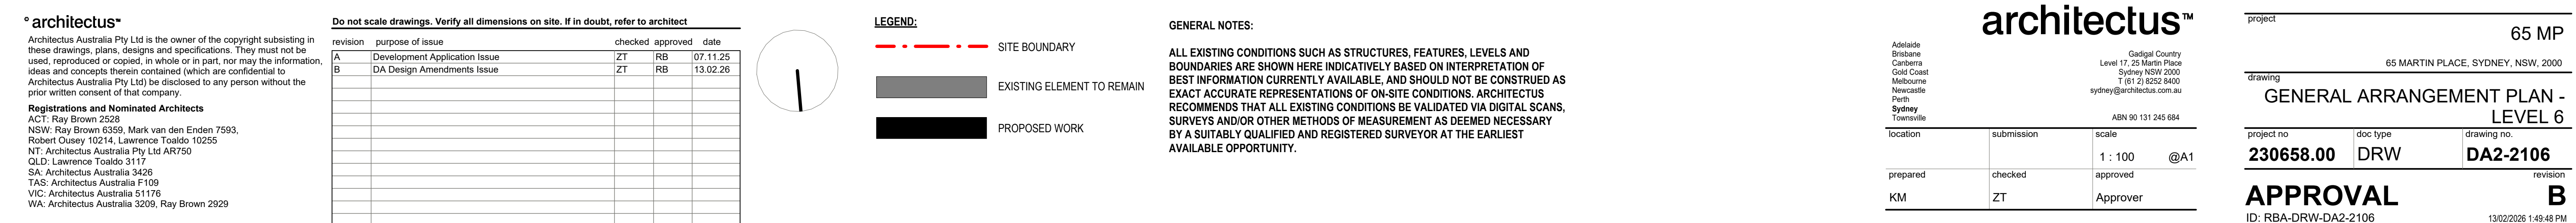

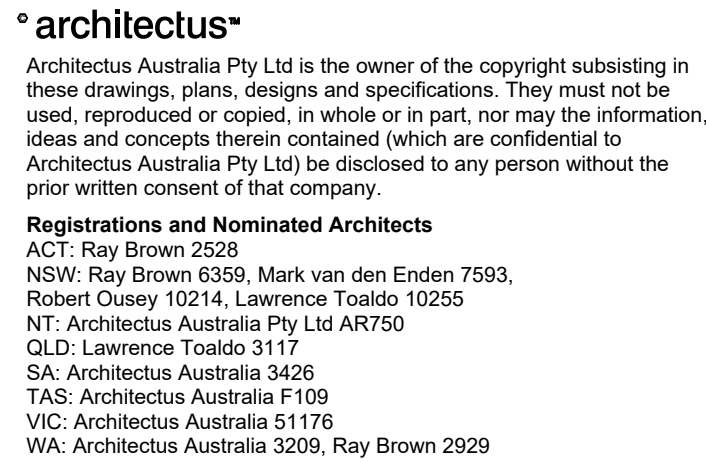[illegible]

 SITE BOUNDARY
 EXISTING ELEMENT TO REMAIN
 PROPOSED WORK

ALL EXISTING CONDITIONS SUCH AS STRUCTURES, FEATURES, LEVELS AND BOUNDARIES ARE SHOWN HERE INDICATIVELY BASED ON INTERPRETATION OF BEST INFORMATION CURRENTLY AVAILABLE, AND SHOULD NOT BE CONSTRUED AS EXACT ACCURATE REPRESENTATIONS OF ON-SITE CONDITIONS. ARCHITECT RECOMMENDS THAT ALL EXISTING CONDITIONS BE VALIDATED VIA DIGITAL SCANS, SURVEYS AND/OR OTHER METHODS OF MEASUREMENT AS DEEMED NECESSARY BY A SUITABLY QUALIFIED AND REGISTERED SURVEYOR AT THE EARLIEST AVAILABLE OPPORTUNITY.

Adelaide
Brisbane
Canberra
Gold Coast
Melbourne
Newcastle
Perth
Sydney
Townsville

Gadigal Country
Level 17, 25 Martin Place
Sydney NSW 2000
T (61 2) 8252 8400
sydney@architectus.com.au

ABN 90 131 245 684

location	submission	scale	@A
prepared	checked	approved	
KM	ZT	Approver	

drawing
GENERAL ARRANGEMENT PLAN -
LEVEL 7

project no	doc type	drawing no.
230658.00	DRW	DA2-2107

APPROVAL **B**
ID: RBA-DRW-DA2-2107 13/02/2026 1:45:15 PM