


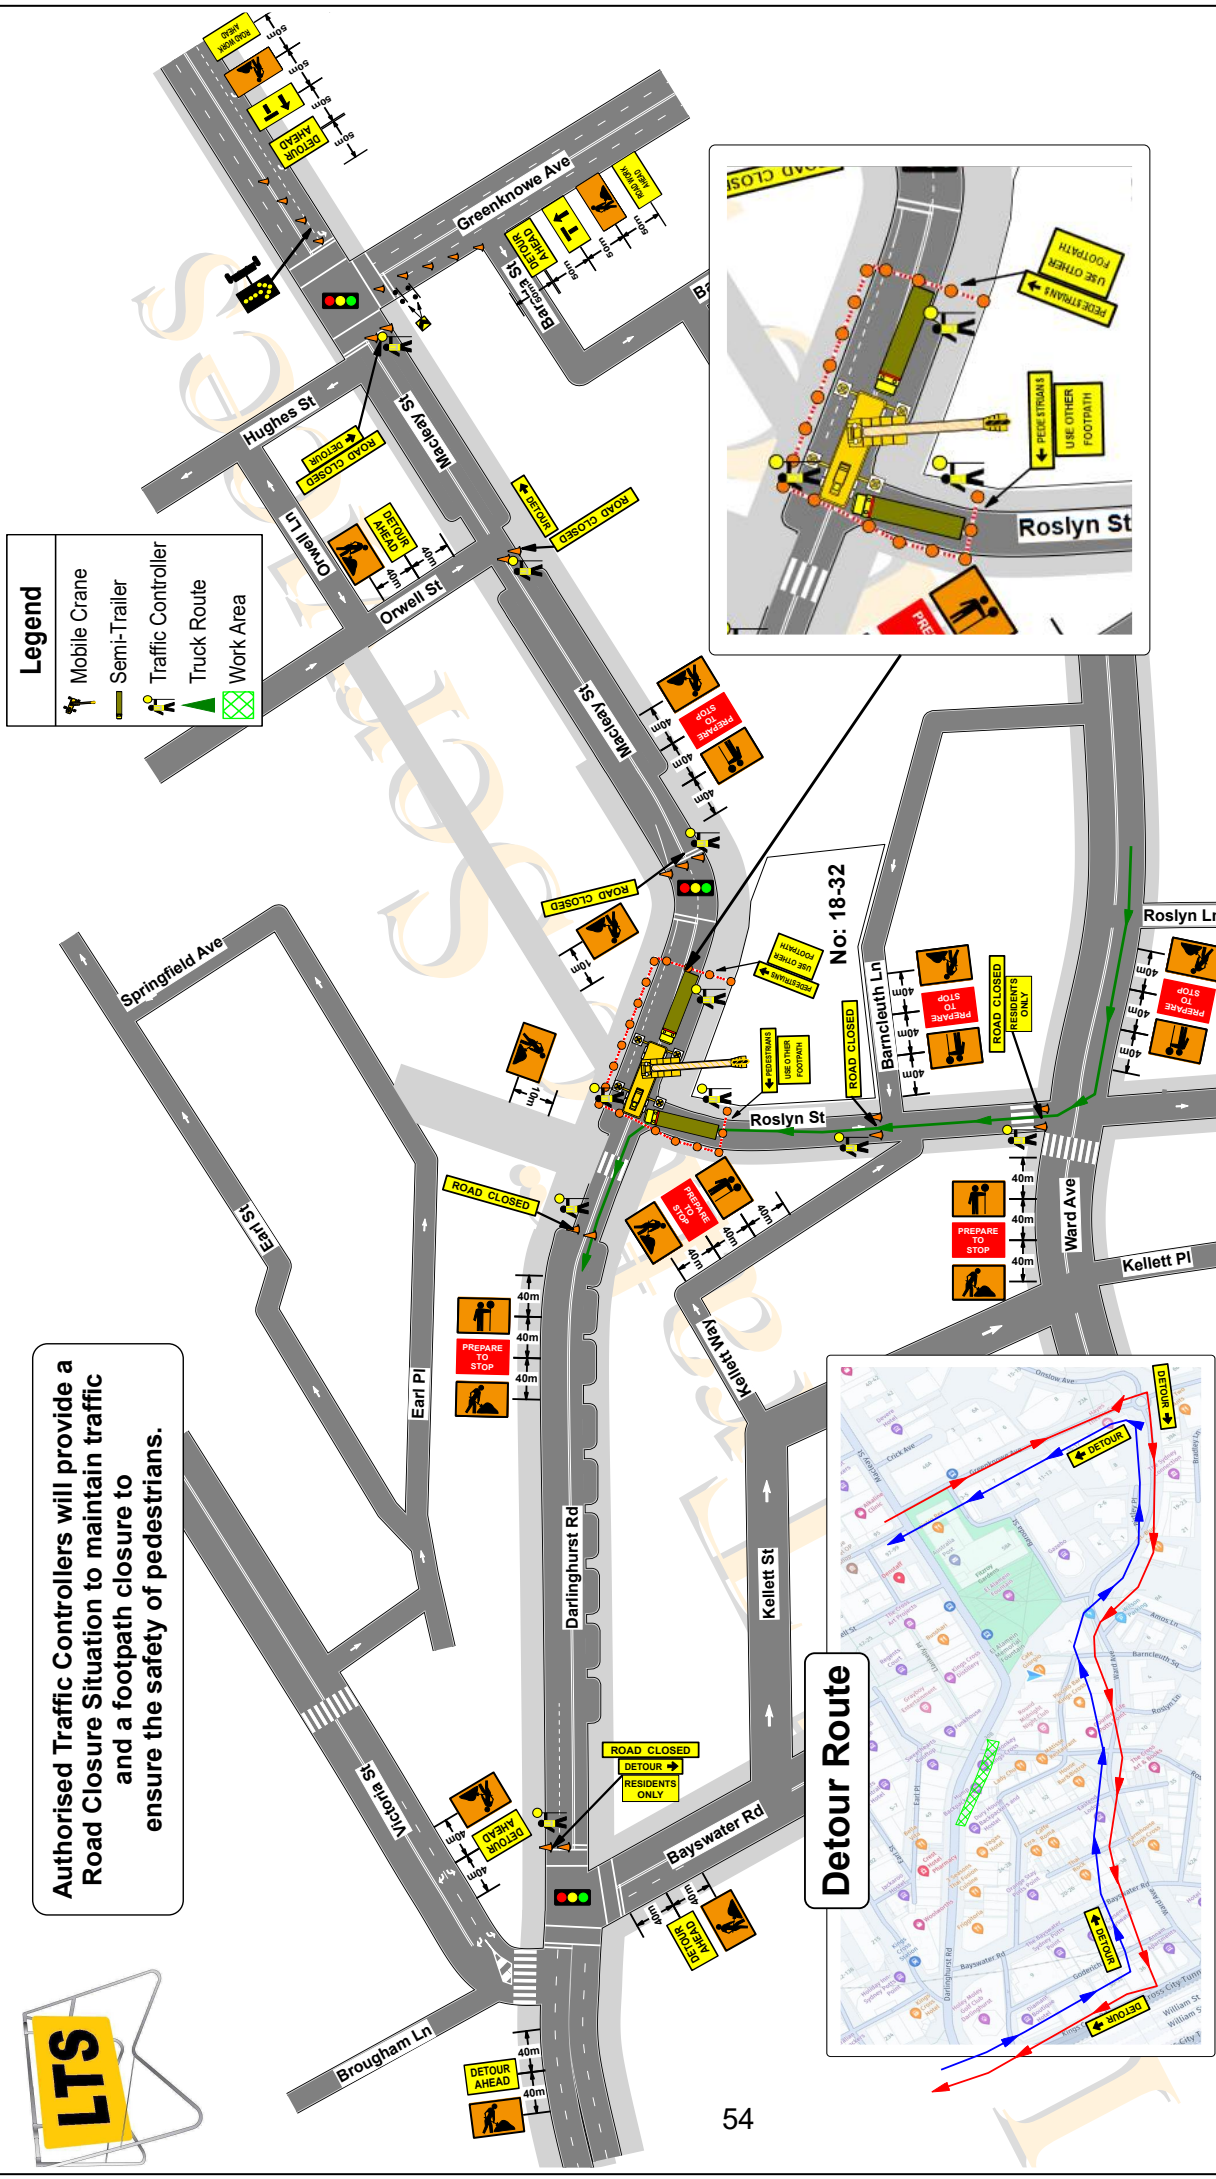

Authorised Traffic Controllers will provide a Road Closure Situation to maintain traffic and a footpath closure to ensure the safety of pedestrians.



Client		STRICTLY CRANES	Date	17/07/24	Plan No:	5463-1	Speed of traffic Km/h			Traffic controller at beginning of taper			Lateral Shift Taper			Merge Taper		
Location Of Work		18-32 Darlinghurst Rd POTTSP POINT	UBD REF	J P 18	Type Of Closure	Road Closure	45			15			0			15		
On Site Contact		Sudheer Reddy	0414 272 637		Road Closure		46-55			15			15			30		
							56-65			30			30			60		
							66-75			N/A			70			115		
							76-85			N/A			90			130		
							86-105			N/A			100			145		
							Greater 105			N/A			110			160		
																180		

WORK HEALTH & SAFETY
TRAFFIC CONTROL WORK

NEW SOUTH WALES

NSW

SalvoWork NSW

Daniel BETTS

Card No: TCT0016762

DOB: 28/03/1974

Class of Work: 17/07/2018

IMP PWZ TCR

Local Traffic Services

Plan Drawn By

Danny Betts

0402 746 408

9603 8886

* Local Traffic Services (LTS) accepts no liability for the implementation or execution of this TCP unless undertaken by Authorised (LTS) personnel * All Traffic Control plans are copyright / Property of (LTS) & are not transferable unless Authorised by (LTS).