


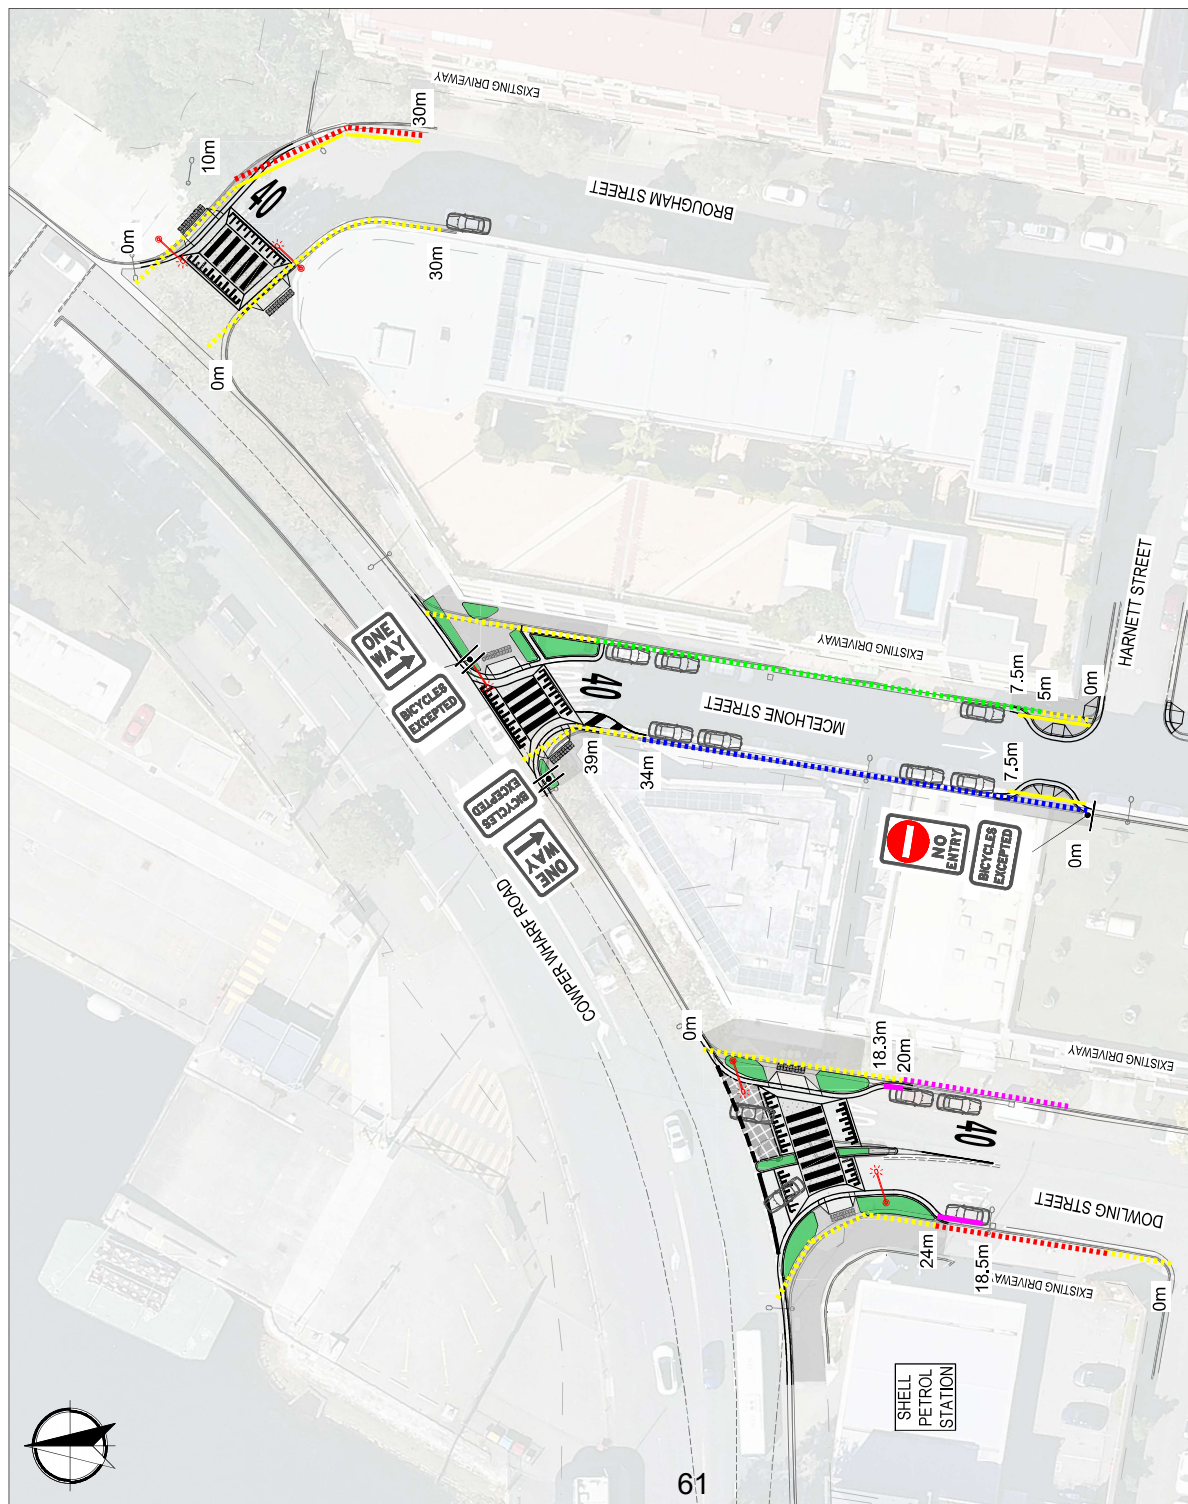


EXISTING / PROPOSED

NO STOPPING
UNRESTRICTED
2P/4P TICKET PER
2P PERMIT HOLD
NO PARKING

SCALE 1:500

EXISTING / PROPOSED

CAR SHARE PARKING
BICYCLE PARKING

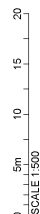

PLAN 1
SCALE 1:500

FOR INFORMATION ONLY
NOT TO BE USED FOR CONSTRUCTION PURPOSES

OUR CONSTRUCTION PURPOSES	INFORMATION DOC No
---------------------------	--------------------

9293-10699703-CR-SKT-1001

SHEET 1 OF 2

DATE: 26.02.2026	REV: 02
------------------	---------

COWPER WHARF ROAD, WOOLLOOMOOLOO

RAISED CROSSINGS AND FOOTPATH TREATMENTS

TRAFFIC FORUM PLAN

DESIGNER:  SYDNEY CIVIL

CLIENT:  SYDNEY CIVIL

CLIENT:  SYDNEY CIVIL