



LEGEND

- KERB STRING
- EXISTING FOOTPATH BOUNDARY
- EXISTING DRAINAGE NETWORK DATA
- EXISTING DRAINAGE PIT NETWORK DATA
- CADASTRAL BOUNDARY (INDICATIVE)
- PLANTING AREA
- NEW TREE
- EXISTING TREE

NOTES

1. THE DATA PROVIDED IS BASED ON THE CITY OF SYDNEY GIS (GEOGRAPHIC INFORMATION SYSTEM), AND IT MAY BE OUTDATED WHEN COMPARED TO THE AERIAL PHOTO.
2. ALL DIMENSIONS IN METRES UNLESS OTHERWISE STATED.

TO BE
APPROVED
ONLY AT
ARTHUR
STREET (175-6)

PLAN
SCALE 1:400

DRAWING COLOUR CODED - PRINT ALL COPIES IN COLOUR

FOR INFORMATION ONLY
NOT TO BE USED FOR CONSTRUCTION PURPOSES

DESIGNER:
ERM
ENVIRONMENTAL & SOCIAL CONSULTANTS

CLIENT:
SYDNEY CIVIL
PREPARED FOR:
CITY OF SYDNEY

ARTHUR STREET, FOREST LODGE
IN-ROAD TREE PLANTING
GENERAL ARRANGEMENT

INFORMATION DOC No.
9366-112366-0-SKT-175

SHEET 1

DATE 20/1/2025 REV:01




LEGEND

- KERB STRING
- EXISTING FOOTPATH BOUNDARY
- EXISTING DRAINAGE NETWORK DATA
- EXISTING DRAINAGE PIT NETWORK DATA
- CADASTRAL BOUNDARY (INDICATIVE)
- PLANTING AREA
- NEW TREE
- EXISTING TREE

NOTES

1. THE DATA PROVIDED IS BASED ON THE CITY OF SYDNEY GIS (GEOGRAPHIC INFORMATION SYSTEM), AND IT MAY BE OUTDATED WHEN COMPARED TO THE AERIAL PHOTO.
2. ALL DIMENSIONS IN METRES UNLESS OTHERWISE STATED.

PLAN
SCALE 1:200

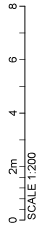

FOR INFORMATION ONLY
NOT TO BE USED FOR CONSTRUCTION PURPOSES

INFORMATION DOC No.
9999-11229999-SKT-146
SHEET 1
DATE 20/1/2025
REV:01

DESIGNER:
ERM
ENVIRONMENTAL & SOCIAL CONSULTANTS

CLIENT:
SYDNEY CIVIL
PREPARED FOR:
CITY OF SYDNEY

ALLEN LANE, GLEBE
IN-ROAD TREE PLANTING
GENERAL ARRANGEMENT

DRAWING COLOUR CODED - PRINT ALL COPIES IN COLOUR




LEGEND

- KERB STRIP
- EXISTING FOOTPATH BOUNDARY
- EXISTING DRAINAGE NETWORK DATA
- EXISTING DRAINAGE PIT NETWORK DATA
- CADAstral BOUNDARY (INDICATIVE)
- PLANTING AREA
- NEW TREE
- EXISTING TREE

NOTES

1. THE DATA PROVIDED IS BASED ON THE CITY OF SYDNEY GIS (GEOGRAPHIC INFORMATION SYSTEM), AND IT MAY BE OUTDATED WHEN COMPARED TO THE AERIAL PHOTO.
2. ALL DIMENSIONS IN METRES UNLESS OTHERWISE STATED.

PLAN
SCALE 1:200

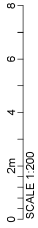

FOR INFORMATION ONLY
NOT TO BE USED FOR CONSTRUCTION PURPOSES

INFORMATION DOC No.
9066-11229999-SKT-408
SHEET 1
DATE 20/10/2025
REV 01

DESIGNER:
ERM
ENVIRONMENTAL CHANGING DESIGN

CLIENT:
SYDNEY CIVIL
PREPARED FOR
CITY OF SYDNEY

WATSON STREET, PADDINGTON
IN-ROAD TREE PLANTING
GENERAL ARRANGEMENT

DRAWING COLOUR CODED - PRINT ALL COPIES IN COLOUR




LEGEND

- KERB STRING
- EXISTING FOOTPATH BOUNDARY
- EXISTING DRAINAGE NETWORK DATA
- EXISTING DRAINAGE PIT NETWORK DATA
- CADAstral BOUNDARY (INDICATIVE)
- PLANTING AREA
- NEW TREE
- EXISTING TREE

NOTES

1. THE DATA PROVIDED IS BASED ON THE CITY OF SYDNEY GIS (GEOGRAPHIC INFORMATION SYSTEM), AND IT MAY BE OUTDATED WHEN COMPARED TO THE AERIAL PHOTO.
2. ALL DIMENSIONS IN METRES UNLESS OTHERWISE STATED.

PLAN
SCALE 1:200

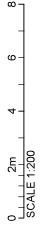

FOR INFORMATION ONLY
NOT TO BE USED FOR CONSTRUCTION PURPOSES

INFORMATION DOC No.
9999-11229999-SKT-136
SHEET 1
DATE 20/11/2025
REV:01

DESIGNER:
ERM
ENVIRONMENTAL & SOCIAL CONSULTANTS

CLIENT:
SYDNEY CIVIL
PREPARED FOR:
CITY OF SYDNEY

HENNINGS LANE, NEWTOWN
IN-ROAD TREE PLANTING
GENERAL ARRANGEMENT

DRAWING COLOUR CODED - PRINT ALL COPIES IN COLOUR




LEGEND

- KERB STRING
- EXISTING FOOTPATH BOUNDARY
- EXISTING DRAINAGE NETWORK DATA
- EXISTING DRAINAGE PIT NETWORK DATA
- CADASTRAL BOUNDARY (INDICATIVE)
- PLANTING AREA
- NEW TREE
- EXISTING TREE

NOTES

1. THE DATA PROVIDED IS BASED ON THE CITY OF SYDNEY GIS (GEOGRAPHIC INFORMATION SYSTEM), AND IT MAY BE OUTDATED WHEN COMPARED TO THE AERIAL PHOTO.
2. ALL DIMENSIONS IN METRES UNLESS OTHERWISE STATED.

PLAN
SCALE 1:250

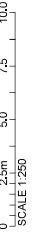


ROSEBANK STREET, GLEBE
IN-ROAD TREE PLANTING
GENERAL ARRANGEMENT

FOR INFORMATION ONLY
NOT TO BE USED FOR CONSTRUCTION PURPOSES

INFORMATION DOC No.
9066-1223999-SKT-154
SHEET 1
DATE: 20/10/2025 REV: 01

DRAWING COLOUR CODED - PRINT ALL COPIES IN COLOUR

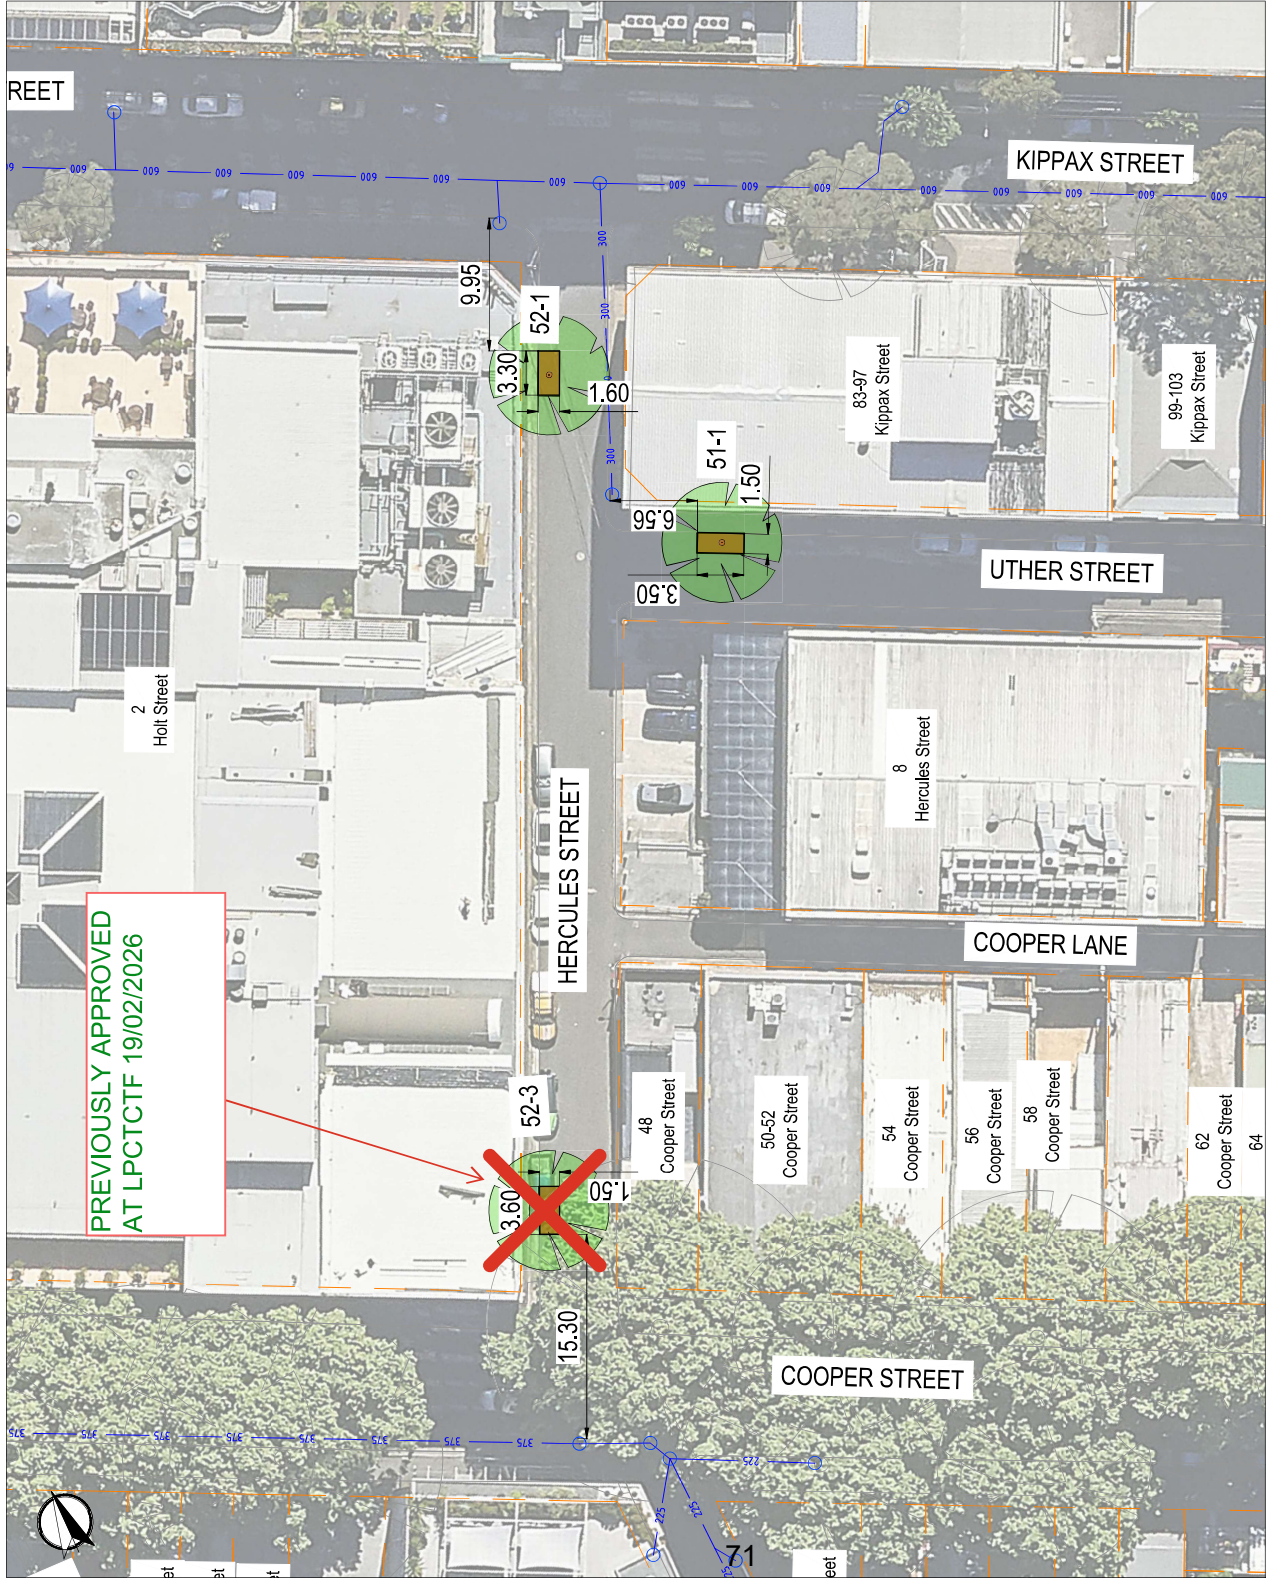

LEGEND

- KERB STRING
- EXISTING FOOTPATH BOUNDARY
- EXISTING DRAINAGE NETWORK DATA
- EXISTING DRAINAGE PIT NETWORK DATA
- CADASTRAL BOUNDARY (INDICATIVE)
- PLANTING AREA
- NEW TREE
- EXISTING TREE

NOTES

1. THE DATA PROVIDED IS BASED ON THE CITY OF SYDNEY GIS (GEOGRAPHIC INFORMATION SYSTEM), AND IT MAY BE OUTDATED WHEN COMPARED TO THE AERIAL PHOTO.
2. ALL DIMENSIONS IN METRES UNLESS OTHERWISE STATED.

PLAN
SCALE 1:400


DESIGNER:
ERM
ENVIRONMENTAL & SOCIAL CONSULTING

CLIENT:
SYDNEY CIVIL
PREPARED FOR
CITY OF SYDNEY

HERCULES STREET, SURRY HILLS
IN-ROAD TREE PLANTING
GENERAL ARRANGEMENT

FOR INFORMATION ONLY
NOT TO BE USED FOR CONSTRUCTION PURPOSES
INFORMATION DOC No.
9066-1122999-SKT-452
STREET 1
DATE: 20/01/2025
REV: 01

DRAWING COLOUR CODED - PRINT ALL COPIES IN COLOUR

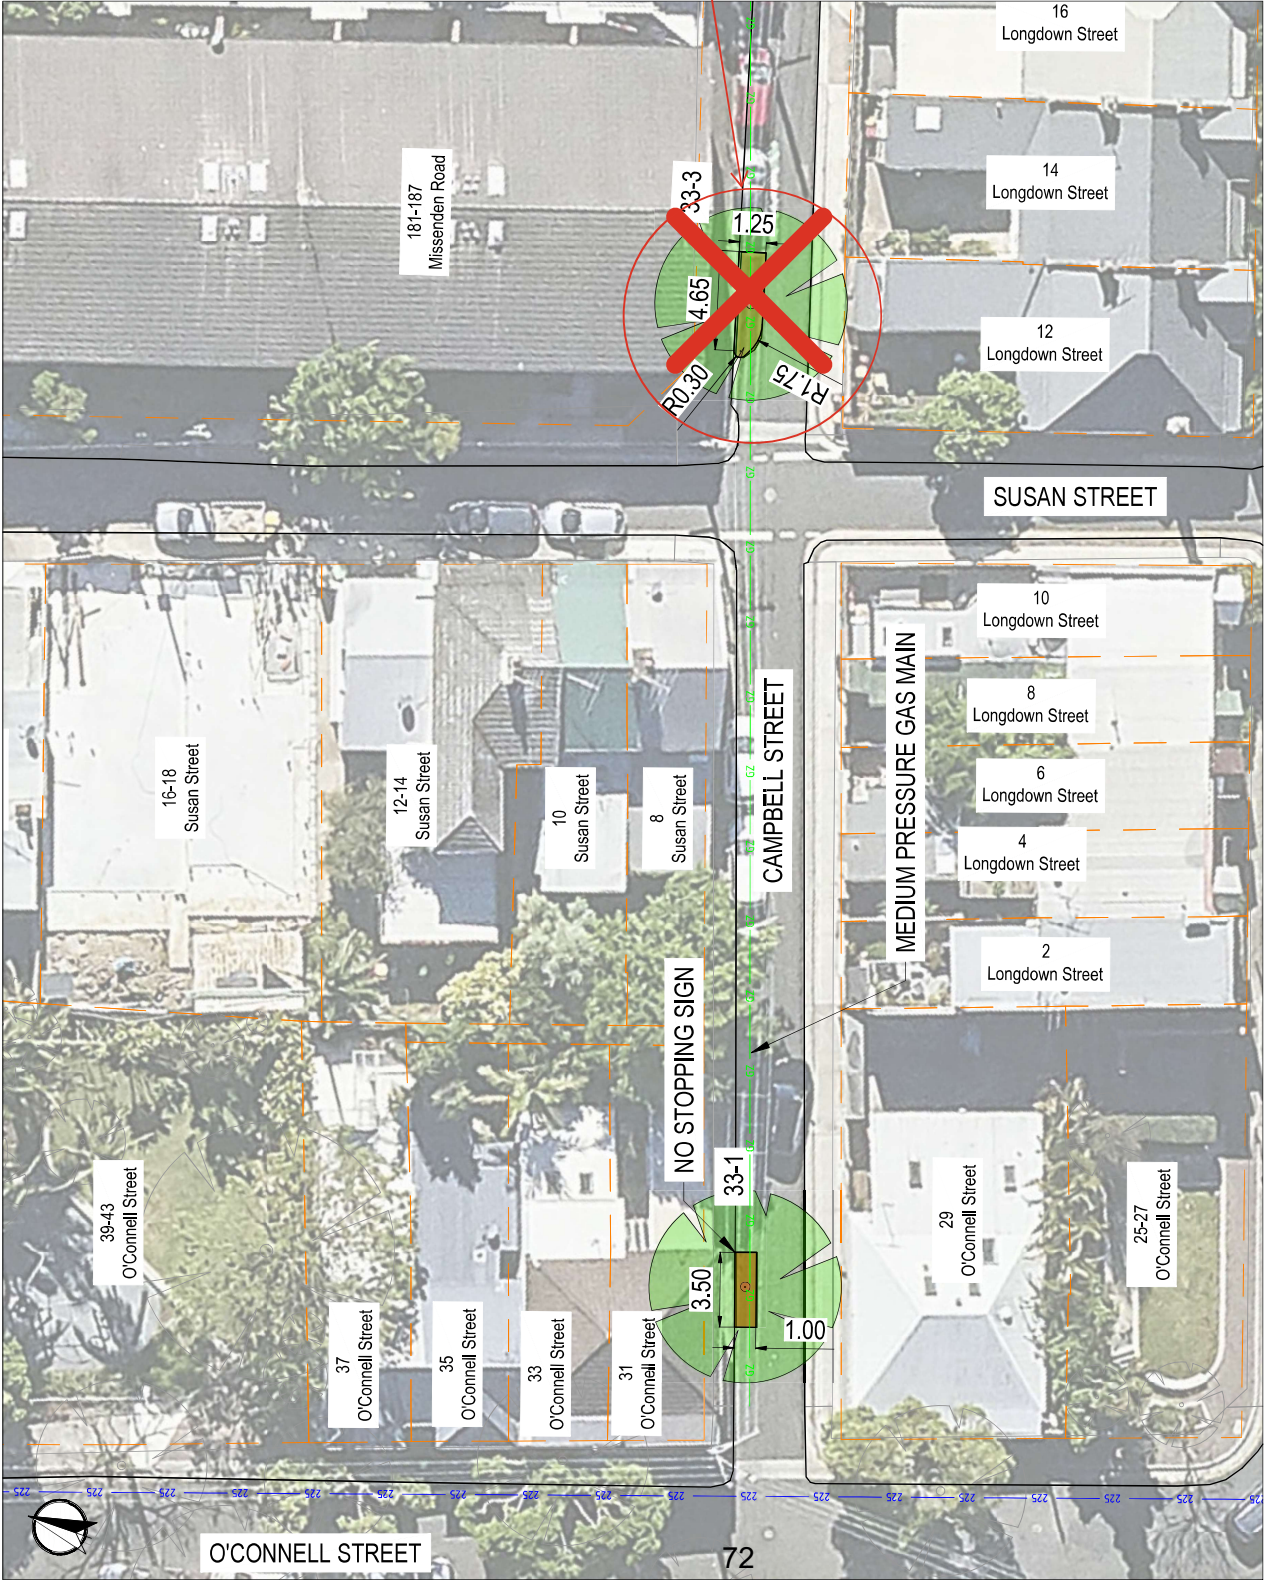

LEGEND

- KERB STRING
- EXISTING FOOTPATH BOUNDARY
- EXISTING DRAINAGE NETWORK DATA
- EXISTING DRAINAGE PIT NETWORK DATA
- CADASTRAL BOUNDARY (INDICATIVE)
- PLANTING AREA
- NEW TREE
- EXISTING TREE

NOTES

1. THE DATA PROVIDED IS BASED ON THE CITY OF SYDNEY GIS (GEOGRAPHIC INFORMATION SYSTEM), AND IT MAY BE OUTDATED WHEN COMPARED TO THE AERIAL PHOTO.
2. ALL DIMENSIONS IN METRES UNLESS OTHERWISE STATED.

NOT PART OF THIS APPROVAL

PLAN
SCALE 1:250



FOR INFORMATION ONLY
NOT TO BE USED FOR CONSTRUCTION PURPOSES

DESIGNER: **ERM**
ENVIRONMENTAL & SOCIAL CONSULTANTS

CLIENT: **SYDNEY CIVIL**
PREPARED FOR: **CITY OF SYDNEY**

CAMPBELL STREET, NEWTOWN
IN-ROAD TREE PLANTING
GENERAL ARRANGEMENT

INFORMATION DOC No.	9898-1122989-SKT-403
SHEET 1	
DATE 20/1/2025	REV:01

DRAWING COLOUR CODED - PRINT ALL COPIES IN COLOUR