



01

REFER TO TGS-02

BEST VIEWED DIGITALLY NOT TO SCALE PRINT A3		DATE OF DESIGN: 08/09/2025		SITE SETUP TGS AND SETUP RISK ASSESSMENT		NSU01-SS		ALTUS DESIGN NUMBER: TGS-26-SM-CFRS-01		ARS: 4/10		WORKSITE REQUIREMENTS: TRAFFIC CONTROLLERS : 2 TRAFFIC CONTROLLERS - BREAKS : 1 SIGNAGE VEHICLES : 1 ☒ OPTIONAL DDV : 0		APPROVED FOR IMPLEMENTATION WHEN USED WITH ROAD AUTHORITY APPROVAL		CLIENT CONTACT : SOLEMOTIVE MATT O'HALLORAN 0413 275 292			
		WORKS LOCATION : VARIOUS LOCATION		MELWAY REF : VARIOUS		CLIENT REFERENCE NUMBER: VERSION 2.1		GENERAL DISCLAIMER: - THE TGS/TP HAS BEEN PREPARED IN ACCORDANCE WITH THE INFORMATION SUPPLIED BY ALL STAKEHOLDERS. - TECHNICAL DUE CARE HAS BEEN APPLIED IN THE COLLATION OF THE RELEVANT INFORMATION ON WHICH THIS TGS/TP IS BASED. - TRAFFIC AND SITE CONDITIONS AT THE TIME OF THE WORKS MAY VARY FROM THOSE ESTABLISHED AT THE POINT OF DESIGN. - SOLEMOTIVE IS RESPONSIBLE FOR UNDERTAKING AN EVALUATION OF THE SITE AND TRAFFIC CONDITIONS AGAINST THE ON-SITE APPLICATIONS OUTLINED WITHIN THE TGS/TP. - WHERE CONDITIONS VARY FROM THOSE DOCUMENTED, A FINAL INPUT FROM TM DESIGN QUALIFIED INDIVIDUALS SHALL BE SOUGHT PRIOR TO IMPLEMENTATION. - DAILY RECORD KEEPING SHALL BE PERFORMED, INCLUDING RELEVANT SITE INSPECTIONS, DURING WORKS. - THIS TGS/TP SHALL REMAIN VALID FOR 12 MONTHS FROM THE DESIGN APPROVAL DATE OR WHERE THE SITE/SPECIFIC CIRCUMSTANCES CHANGE. - AT THIS POINT, THE TGS/TP WILL NEED TO BE REVIEWED ON CURRENCY OF COMPLIANCE.				SPECIALIST VEHICLE REQUIREMENTS: VMS UTE : 0 TMA REQUIRED : 0 DDV REQUIRED : 0 TMA OPTIONAL : 0 POLICE : 0		APPROVED BY - DESIGNER : ASHRAF HAMDAN		REVIEW OR DEPARTURE APPROVED BY: ASHLEY KELLY			
ALTUS GROUP Call Altus Group Tel Free (Australia) 130077RAFFIC (872 334) ABN 54 102 750 001		BETWEEN ROADS : WORKSITE ROAD AUTHORITY : ESTIMATED JOB DATE : ESTIMATED JOB TIME : GARBAGE COLLECTION DAY :		CITY OF SYDNEY SUNDAY 20TH SEPTEMBER 2026 04:00AM - 10:30AM N/A		ISSUE		AMENDMENT DESCRIPTION		DEVICE / EQUIPMENT REQUIREMENTS: TOTAL CONES : 2 TOTAL SIGNS : 3 VMS TRAILER REQUIRED : 0 PTCD : 0 1.8m STOP BATIS : 0 VMS TRAILER OPTIONAL : 0 PTAB : 0 THWS : 0 BARRIER BOARDS : 0		APPROVAL DATE: 10/03/2026 ALTUS NOMINATED CONTACT: 24HR CONTACT - 1300 872 334 SHEET NO : 6							
		A				B													
		B				C													
		C																	

REFER TO TGS-01

M


M

M

REFER TO TGS-03

02

ALTUS GROUP Call Altus Group 130077RAFFIC (872 134) ABN 54 102 750 001 RECEIVED RECEIVED RECEIVED		DATE OF DESIGN: 08/09/2025 SITE SETUP TGS AND SETUP RISK ASSESSMENT NSU01-SS		ALTUS DESIGN NUMBER: TGS-26-SM-CFRS-02 ARS: 4/10 CLIENT REFERENCE NUMBER: VERSION 2.1		WORKSITE REQUIREMENTS : TRAFFIC CONTROLLERS : 2 TRAFFIC CONTROLLERS - BREAKS : 1 SIGNAGE VEHICLES : 1 ☒ OPTIONAL DDV: 0 SPECIALIST VEHICLE REQUIREMENTS : VMS UTE : 0 TMA REQUIRED : 0 DDV REQUIRED : 0 TMA OPTIONAL : 0 POLICE : 0		APPROVED FOR IMPLEMENTATION WHEN USED WITH ROAD AUTHORITY APPROVAL APPROVED BY - DESIGNER : ASHRAF HAMDAN REVIEW OR DEPARTURE APPROVED BY : ASHLEY KELLY		CLIENT CONTACT : SOLEMOTIVE MATT O'HALLORAN 0413 275 292 SOLE MOTIVE	
WORKS LOCATION : VARIOUS LOCATION MELWAY REF: VARIOUS LOCATION		GENERAL DISCLAIMER: - THE TGS/TPM HAS BEEN PREPARED IN ACCORDANCE WITH THE INFORMATION SUPPLIED BY ALL STAKEHOLDERS. - TECHNICAL DUE CARE HAS BEEN APPLIED IN THE COLLATION OF THE RELEVANT INFORMATION ON WHICH THIS TGS/TPM IS BASED. - TRAFFIC AND SITE CONDITIONS AT THE TIME OF THE WORKS MAY VARY FROM THOSE ESTABLISHED AT THE POINT OF DESIGN. - SOLEMOTIVE IS RESPONSIBLE FOR UNDERTAKING AN EVALUATION OF THE SITE AND TRAFFIC CONDITIONS AGAINST THE ON-SITE APPLICATION. - WHERE CONDITIONS VARY FROM THOSE DOCUMENTED, THE TGS/TPM MAY BE INVALID. - QUALIFIED INDIVIDUALS SHALL BE SOUGHT PRIOR TO IMPLEMENTATION. - TRAFFIC RECORD KEEPING SHALL BE PERFORMED, INCLUDING PLANT AND SITE INSPECTIONS, DURING WORK. - THIS TGS/TPM SHALL REMAIN VALID FOR 12 MONTHS FROM THE DESIGN APPROVAL DATE OR WHERE AT THIS POINT, THE TGS/TPM WILL NEED TO BE REVIEWED ON CURRENCY OF COMPLIANCE.		TRAFFIC CONTROLLERS : 2 TRAFFIC CONTROLLERS - BREAKS : 1 SIGNAGE VEHICLES : 1 ☒ OPTIONAL DDV: 0 SPECIALIST VEHICLE REQUIREMENTS : VMS UTE : 0 TMA REQUIRED : 0 DDV REQUIRED : 0 TMA OPTIONAL : 0 POLICE : 0		APPROVED BY - DESIGNER : ASHRAF HAMDAN REVIEW OR DEPARTURE APPROVED BY : ASHLEY KELLY		CLIENT CONTACT : SOLEMOTIVE MATT O'HALLORAN 0413 275 292 SOLE MOTIVE			
WORKS LOCATION : VARIOUS LOCATION MELWAY REF: VARIOUS LOCATION		GENERAL DISCLAIMER: - THE TGS/TPM HAS BEEN PREPARED IN ACCORDANCE WITH THE INFORMATION SUPPLIED BY ALL STAKEHOLDERS. - TECHNICAL DUE CARE HAS BEEN APPLIED IN THE COLLATION OF THE RELEVANT INFORMATION ON WHICH THIS TGS/TPM IS BASED. - TRAFFIC AND SITE CONDITIONS AT THE TIME OF THE WORKS MAY VARY FROM THOSE ESTABLISHED AT THE POINT OF DESIGN. - SOLEMOTIVE IS RESPONSIBLE FOR UNDERTAKING AN EVALUATION OF THE SITE AND TRAFFIC CONDITIONS AGAINST THE ON-SITE APPLICATION. - WHERE CONDITIONS VARY FROM THOSE DOCUMENTED, THE TGS/TPM MAY BE INVALID. - QUALIFIED INDIVIDUALS SHALL BE SOUGHT PRIOR TO IMPLEMENTATION. - TRAFFIC RECORD KEEPING SHALL BE PERFORMED, INCLUDING PLANT AND SITE INSPECTIONS, DURING WORK. - THIS TGS/TPM SHALL REMAIN VALID FOR 12 MONTHS FROM THE DESIGN APPROVAL DATE OR WHERE AT THIS POINT, THE TGS/TPM WILL NEED TO BE REVIEWED ON CURRENCY OF COMPLIANCE.		TRAFFIC CONTROLLERS : 2 TRAFFIC CONTROLLERS - BREAKS : 1 SIGNAGE VEHICLES : 1 ☒ OPTIONAL DDV: 0 SPECIALIST VEHICLE REQUIREMENTS : VMS UTE : 0 TMA REQUIRED : 0 DDV REQUIRED : 0 TMA OPTIONAL : 0 POLICE : 0		APPROVED BY - DESIGNER : ASHRAF HAMDAN REVIEW OR DEPARTURE APPROVED BY : ASHLEY KELLY		CLIENT CONTACT : SOLEMOTIVE MATT O'HALLORAN 0413 275 292 SOLE MOTIVE			
WORKS LOCATION : VARIOUS LOCATION MELWAY REF: VARIOUS LOCATION		GENERAL DISCLAIMER: - THE TGS/TPM HAS BEEN PREPARED IN ACCORDANCE WITH THE INFORMATION SUPPLIED BY ALL STAKEHOLDERS. - TECHNICAL DUE CARE HAS BEEN APPLIED IN THE COLLATION OF THE RELEVANT INFORMATION ON WHICH THIS TGS/TPM IS BASED. - TRAFFIC AND SITE CONDITIONS AT THE TIME OF THE WORKS MAY VARY FROM THOSE ESTABLISHED AT THE POINT OF DESIGN. - SOLEMOTIVE IS RESPONSIBLE FOR UNDERTAKING AN EVALUATION OF THE SITE AND TRAFFIC CONDITIONS AGAINST THE ON-SITE APPLICATION. - WHERE CONDITIONS VARY FROM THOSE DOCUMENTED, THE TGS/TPM MAY BE INVALID. - QUALIFIED INDIVIDUALS SHALL BE SOUGHT PRIOR TO IMPLEMENTATION. - TRAFFIC RECORD KEEPING SHALL BE PERFORMED, INCLUDING PLANT AND SITE INSPECTIONS, DURING WORK. - THIS TGS/TPM SHALL REMAIN VALID FOR 12 MONTHS FROM THE DESIGN APPROVAL DATE OR WHERE AT THIS POINT, THE TGS/TPM WILL NEED TO BE REVIEWED ON CURRENCY OF COMPLIANCE.		TRAFFIC CONTROLLERS : 2 TRAFFIC CONTROLLERS - BREAKS : 1 SIGNAGE VEHICLES : 1 ☒ OPTIONAL DDV: 0 SPECIALIST VEHICLE REQUIREMENTS : VMS UTE : 0 TMA REQUIRED : 0 DDV REQUIRED : 0 TMA OPTIONAL : 0 POLICE : 0		APPROVED BY - DESIGNER : ASHRAF HAMDAN REVIEW OR DEPARTURE APPROVED BY : ASHLEY KELLY		CLIENT CONTACT : SOLEMOTIVE MATT O'HALLORAN 0413 275 292 SOLE MOTIVE			
WORKS LOCATION : VARIOUS LOCATION MELWAY REF: VARIOUS LOCATION		GENERAL DISCLAIMER: - THE TGS/TPM HAS BEEN PREPARED IN ACCORDANCE WITH THE INFORMATION SUPPLIED BY ALL STAKEHOLDERS. - TECHNICAL DUE CARE HAS BEEN APPLIED IN THE COLLATION OF THE RELEVANT INFORMATION ON WHICH THIS TGS/TPM IS BASED. - TRAFFIC AND SITE CONDITIONS AT THE TIME OF THE WORKS MAY VARY FROM THOSE ESTABLISHED AT THE POINT OF DESIGN. - SOLEMOTIVE IS RESPONSIBLE FOR UNDERTAKING AN EVALUATION OF THE SITE AND TRAFFIC CONDITIONS AGAINST THE ON-SITE APPLICATION. - WHERE CONDITIONS VARY FROM THOSE DOCUMENTED, THE TGS/TPM MAY BE INVALID. - QUALIFIED INDIVIDUALS SHALL BE SOUGHT PRIOR TO IMPLEMENTATION. - TRAFFIC RECORD KEEPING SHALL BE PERFORMED, INCLUDING PLANT AND SITE INSPECTIONS, DURING WORK. - THIS TGS/TPM SHALL REMAIN VALID FOR 12 MONTHS FROM THE DESIGN APPROVAL DATE OR WHERE AT THIS POINT, THE TGS/TPM WILL NEED TO BE REVIEWED ON CURRENCY OF COMPLIANCE.		TRAFFIC CONTROLLERS : 2 TRAFFIC CONTROLLERS - BREAKS : 1 SIGNAGE VEHICLES : 1 ☒ OPTIONAL DDV: 0 SPECIALIST VEHICLE REQUIREMENTS : VMS UTE : 0 TMA REQUIRED : 0 DDV REQUIRED : 0 TMA OPTIONAL : 0 POLICE : 0		APPROVED BY - DESIGNER : ASHRAF HAMDAN REVIEW OR DEPARTURE APPROVED BY : ASHLEY KELLY		CLIENT CONTACT : SOLEMOTIVE MATT O'HALLORAN 0413 275 292 SOLE MOTIVE			
WORKS LOCATION : VARIOUS LOCATION MELWAY REF: VARIOUS LOCATION		GENERAL DISCLAIMER: - THE TGS/TPM HAS BEEN PREPARED IN ACCORDANCE WITH THE INFORMATION SUPPLIED BY ALL STAKEHOLDERS. - TECHNICAL DUE CARE HAS BEEN APPLIED IN THE COLLATION OF THE RELEVANT INFORMATION ON WHICH THIS TGS/TPM IS BASED. - TRAFFIC AND SITE CONDITIONS AT THE TIME OF THE WORKS MAY VARY FROM THOSE ESTABLISHED AT THE POINT OF DESIGN. - SOLEMOTIVE IS RESPONSIBLE FOR UNDERTAKING AN EVALUATION OF THE SITE AND TRAFFIC CONDITIONS AGAINST THE ON-SITE APPLICATION. - WHERE CONDITIONS VARY FROM THOSE DOCUMENTED, THE TGS/TPM MAY BE INVALID. - QUALIFIED INDIVIDUALS SHALL BE SOUGHT PRIOR TO IMPLEMENTATION. - TRAFFIC RECORD KEEPING SHALL BE PERFORMED, INCLUDING PLANT AND SITE INSPECTIONS, DURING WORK. - THIS TGS/TPM SHALL REMAIN VALID FOR 12 MONTHS FROM THE DESIGN APPROVAL DATE OR WHERE AT THIS POINT, THE TGS/TPM WILL NEED TO BE REVIEWED ON CURRENCY OF COMPLIANCE.		TRAFFIC CONTROLLERS : 2 TRAFFIC CONTROLLERS - BREAKS : 1 SIGNAGE VEHICLES : 1 ☒ OPTIONAL DDV: 0 SPECIALIST VEHICLE REQUIREMENTS : VMS UTE : 0 TMA REQUIRED : 0 DDV REQUIRED : 0 TMA OPTIONAL : 0 POLICE : 0		APPROVED BY - DESIGNER : ASHRAF HAMDAN REVIEW OR DEPARTURE APPROVED BY : ASHLEY KELLY		CLIENT CONTACT : SOLEMOTIVE MATT O'HALLORAN 0413 275 292 SOLE MOTIVE			
WORKS LOCATION : VARIOUS LOCATION MELWAY REF: VARIOUS LOCATION		GENERAL DISCLAIMER: - THE TGS/TPM HAS BEEN PREPARED IN ACCORDANCE WITH THE INFORMATION SUPPLIED BY ALL STAKEHOLDERS. - TECHNICAL DUE CARE HAS BEEN APPLIED IN THE COLLATION OF THE RELEVANT INFORMATION ON WHICH THIS TGS/TPM IS BASED. - TRAFFIC AND SITE CONDITIONS AT THE TIME OF THE WORKS MAY VARY FROM THOSE ESTABLISHED AT THE POINT OF DESIGN. - SOLEMOTIVE IS RESPONSIBLE FOR UNDERTAKING AN EVALUATION OF THE SITE AND TRAFFIC CONDITIONS AGAINST THE ON-SITE APPLICATION. - WHERE CONDITIONS VARY FROM THOSE DOCUMENTED, THE TGS/TPM MAY BE INVALID. - QUALIFIED INDIVIDUALS SHALL BE SOUGHT PRIOR TO IMPLEMENTATION. - TRAFFIC RECORD KEEPING SHALL BE PERFORMED, INCLUDING PLANT AND SITE INSPECTIONS, DURING WORK. - THIS TGS/TPM SHALL REMAIN VALID FOR 12 MONTHS FROM THE DESIGN APPROVAL DATE OR WHERE AT THIS POINT, THE TGS/TPM WILL NEED TO BE REVIEWED ON CURRENCY OF COMPLIANCE.		TRAFFIC CONTROLLERS : 2 TRAFFIC CONTROLLERS - BREAKS : 1 SIGNAGE VEHICLES : 1 ☒ OPTIONAL DDV: 0 SPECIALIST VEHICLE REQUIREMENTS : VMS UTE : 0 TMA REQUIRED : 0 DDV REQUIRED : 0 TMA OPTIONAL : 0 POLICE : 0		APPROVED BY - DESIGNER : ASHRAF HAMDAN REVIEW OR DEPARTURE APPROVED BY : ASHLEY KELLY		CLIENT CONTACT : SOLEMOTIVE MATT O'HALLORAN 0413 275 292 SOLE MOTIVE			
WORKS LOCATION : VARIOUS LOCATION MELWAY REF: VARIOUS LOCATION		GENERAL DISCLAIMER: - THE TGS/TPM HAS BEEN PREPARED IN ACCORDANCE WITH THE INFORMATION SUPPLIED BY ALL STAKEHOLDERS. - TECHNICAL DUE CARE HAS BEEN APPLIED IN THE COLLATION OF THE RELEVANT INFORMATION ON WHICH THIS TGS/TPM IS BASED. - TRAFFIC AND SITE CONDITIONS AT THE TIME OF THE WORKS MAY VARY FROM THOSE ESTABLISHED AT THE POINT OF DESIGN. - SOLEMOTIVE IS RESPONSIBLE FOR UNDERTAKING AN EVALUATION OF THE SITE AND TRAFFIC CONDITIONS AGAINST THE ON-SITE APPLICATION. - WHERE CONDITIONS VARY FROM THOSE DOCUMENTED, THE TGS/TPM MAY BE INVALID. - QUALIFIED INDIVIDUALS SHALL BE SOUGHT PRIOR TO IMPLEMENTATION. - TRAFFIC RECORD KEEPING SHALL BE PERFORMED, INCLUDING PLANT AND SITE INSPECTIONS, DURING WORK. - THIS TGS/TPM SHALL REMAIN VALID FOR 12 MONTHS FROM THE DESIGN APPROVAL DATE OR WHERE AT THIS POINT, THE TGS/TPM WILL NEED TO BE REVIEWED ON CURRENCY OF COMPLIANCE.		TRAFFIC CONTROLLERS : 2 TRAFFIC CONTROLLERS - BREAKS : 1 SIGNAGE VEHICLES : 1 ☒ OPTIONAL DDV: 0 SPECIALIST VEHICLE REQUIREMENTS : VMS UTE : 0 TMA REQUIRED : 0 DDV REQUIRED : 0 TMA OPTIONAL : 0 POLICE : 0		APPROVED BY - DESIGNER : ASHRAF HAMDAN REVIEW OR DEPARTURE APPROVED BY : ASHLEY KELLY		CLIENT CONTACT : SOLEMOTIVE MATT O'HALLORAN 0413 275 292 SOLE MOTIVE			
WORKS LOCATION : VARIOUS LOCATION MELWAY REF: VARIOUS LOCATION		GENERAL DISCLAIMER: - THE TGS/TPM HAS BEEN PREPARED IN ACCORDANCE WITH THE INFORMATION SUPPLIED BY ALL STAKEHOLDERS. - TECHNICAL DUE CARE HAS BEEN APPLIED IN THE COLLATION OF THE RELEVANT INFORMATION ON WHICH THIS TGS/TPM IS BASED. - TRAFFIC AND SITE CONDITIONS AT THE TIME OF THE WORKS MAY VARY FROM THOSE ESTABLISHED AT THE POINT OF DESIGN. - SOLEMOTIVE IS RESPONSIBLE FOR UNDERTAKING AN EVALUATION OF THE SITE AND TRAFFIC CONDITIONS AGAINST THE ON-SITE APPLICATION. - WHERE CONDITIONS VARY FROM THOSE DOCUMENTED, THE TGS/TPM MAY BE INVALID. - QUALIFIED INDIVIDUALS SHALL BE SOUGHT PRIOR TO IMPLEMENTATION. - TRAFFIC RECORD KEEPING SHALL BE PERFORMED, INCLUDING PLANT AND SITE INSPECTIONS, DURING WORK. - THIS TGS/TPM SHALL REMAIN VALID FOR 12 MONTHS FROM THE DESIGN APPROVAL DATE OR WHERE AT THIS POINT, THE TGS/TPM WILL NEED TO BE REVIEWED ON CURRENCY OF COMPLIANCE.		TRAFFIC CONTROLLERS : 2 TRAFFIC CONTROLLERS - BREAKS : 1 SIGNAGE VEHICLES : 1 ☒ OPTIONAL DDV: 0 SPECIALIST VEHICLE REQUIREMENTS : VMS UTE : 0 TMA REQUIRED : 0 DDV REQUIRED : 0 TMA OPTIONAL : 0 POLICE : 0		APPROVED BY - DESIGNER : ASHRAF HAMDAN REVIEW OR DEPARTURE APPROVED BY : ASHLEY KELLY		CLIENT CONTACT : SOLEMOTIVE MATT O'HALLORAN 0413 275 292 SOLE MOTIVE			
WORKS LOCATION : VARIOUS LOCATION MELWAY REF: VARIOUS LOCATION		GENERAL DISCLAIMER: - THE TGS/TPM HAS BEEN PREPARED IN ACCORDANCE WITH THE INFORMATION SUPPLIED BY ALL STAKEHOLDERS. - TECHNICAL DUE CARE HAS BEEN APPLIED IN THE COLLATION OF THE RELEVANT INFORMATION ON WHICH THIS TGS/TPM IS BASED. - TRAFFIC AND SITE CONDITIONS AT THE TIME OF THE WORKS MAY VARY FROM THOSE ESTABLISHED AT THE POINT OF DESIGN. - SOLEMOTIVE IS RESPONSIBLE FOR UNDERTAKING AN EVALUATION OF THE SITE AND TRAFFIC CONDITIONS AGAINST THE ON-SITE APPLICATION. - WHERE CONDITIONS VARY FROM THOSE DOCUMENTED, THE TGS/TPM MAY BE INVALID. - QUALIFIED INDIVIDUALS SHALL BE SOUGHT PRIOR TO IMPLEMENTATION. - TRAFFIC RECORD KEEPING SHALL BE PERFORMED, INCLUDING PLANT AND SITE INSPECTIONS, DURING WORK. - THIS TGS/TPM SHALL REMAIN VALID FOR 12 MONTHS FROM THE DESIGN APPROVAL DATE OR WHERE AT THIS POINT, THE TGS/TPM WILL NEED TO BE REVIEWED ON CURRENCY OF COMPLIANCE.		TRAFFIC CONTROLLERS : 2 TRAFFIC CONTROLLERS - BREAKS : 1 SIGNAGE VEHICLES : 1 ☒ OPTIONAL DDV: 0 SPECIALIST VEHICLE REQUIREMENTS : VMS UTE : 0 TMA REQUIRED : 0 DDV REQUIRED : 0 TMA OPTIONAL : 0 POLICE : 0		APPROVED BY - DESIGNER : ASHRAF HAMDAN REVIEW OR DEPARTURE APPROVED BY : ASHLEY KELLY		CLIENT CONTACT : SOLEMOTIVE MATT O'HALLORAN 0413 275 292 SOLE MOTIVE			
WORKS LOCATION : VARIOUS LOCATION MELWAY REF: VARIOUS LOCATION		GENERAL DISCLAIMER: - THE TGS/TPM HAS BEEN PREPARED IN ACCORDANCE WITH THE INFORMATION SUPPLIED BY ALL STAKEHOLDERS. - TECHNICAL DUE CARE HAS BEEN APPLIED IN THE COLLATION OF THE RELEVANT INFORMATION ON WHICH THIS TGS/TPM IS BASED. - TRAFFIC AND SITE CONDITIONS AT THE TIME OF THE WORKS MAY VARY FROM THOSE ESTABLISHED AT THE POINT OF DESIGN. - SOLEMOTIVE IS RESPONSIBLE FOR UNDERTAKING AN EVALUATION OF THE SITE AND TRAFFIC CONDITIONS AGAINST THE ON-SITE APPLICATION. - WHERE CONDITIONS VARY FROM THOSE DOCUMENTED, THE TGS/TPM MAY BE INVALID. - QUALIFIED INDIVIDUALS SHALL BE SOUGHT PRIOR TO IMPLEMENTATION. - TRAFFIC RECORD KEEPING SHALL BE PERFORMED, INCLUDING PLANT AND SITE INSPECTIONS, DURING WORK. - THIS TGS/TPM SHALL REMAIN VALID FOR 12 MONTHS FROM THE DESIGN APPROVAL DATE OR WHERE AT THIS POINT, THE TGS/TPM WILL NEED TO BE REVIEWED ON CURRENCY OF COMPLIANCE.		TRAFFIC CONTROLLERS : 2 TRAFFIC CONTROLLERS - BREAKS : 1 SIGNAGE VEHICLES : 1 ☒ OPTIONAL DDV: 0 SPECIALIST VEHICLE REQUIREMENTS : VMS UTE : 0 TMA REQUIRED : 0 DDV REQUIRED : 0 TMA OPTIONAL : 0 POLICE : 0		APPROVED BY - DESIGNER : ASHRAF HAMDAN REVIEW OR DEPARTURE APPROVED BY : ASHLEY KELLY		CLIENT CONTACT : SOLEMOTIVE MATT O'HALLORAN 0413 275 292 SOLE MOTIVE			
WORKS LOCATION : VARIOUS LOCATION MELWAY REF: VARIOUS LOCATION		GENERAL DISCLAIMER: - THE TGS/TPM HAS BEEN PREPARED IN ACCORDANCE WITH THE INFORMATION SUPPLIED BY ALL STAKEHOLDERS. - TECHNICAL DUE CARE HAS BEEN APPLIED IN THE COLLATION OF THE RELEVANT INFORMATION ON WHICH THIS TGS/TPM IS BASED. - TRAFFIC AND SITE CONDITIONS AT THE TIME OF THE WORKS MAY VARY FROM THOSE ESTABLISHED AT THE POINT OF DESIGN. - SOLEMOTIVE IS RESPONSIBLE FOR UNDERTAKING AN EVALUATION OF THE SITE AND TRAFFIC CONDITIONS AGAINST THE ON-SITE APPLICATION. - WHERE CONDITIONS VARY FROM THOSE DOCUMENTED, THE TGS/TPM MAY BE INVALID. - QUALIFIED INDIVIDUALS SHALL BE SOUGHT PRIOR TO IMPLEMENTATION. - TRAFFIC RECORD KEEPING SHALL BE PERFORMED, INCLUDING PLANT AND SITE INSPECTIONS, DURING WORK. - THIS TGS/TPM SHALL REMAIN VALID FOR 12 MONTHS FROM THE DESIGN APPROVAL DATE OR WHERE AT THIS POINT, THE TGS/TPM WILL NEED TO BE REVIEWED ON CURRENCY OF COMPLIANCE.		TRAFFIC CONTROLLERS : 2 TRAFFIC CONTROLLERS - BREAKS : 1 SIGNAGE VEHICLES : 1 ☒ OPTIONAL DDV: 0 SPECIALIST VEHICLE REQUIREMENTS : VMS UTE : 0 TMA REQUIRED : 0 DDV REQUIRED : 0 TMA OPTIONAL : 0 POLICE : 0		APPROVED BY - DESIGNER : ASHRAF HAMDAN REVIEW OR DEPARTURE APPROVED BY : ASHLEY KELLY		CLIENT CONTACT : SOLEMOTIVE MATT O'HALLORAN 0413 275 292 SOLE MOTIVE			
WORKS LOCATION : VARIOUS LOCATION MELWAY REF: VARIOUS LOCATION		GENERAL DISCLAIMER: - THE TGS/TPM HAS BEEN PREPARED IN ACCORDANCE WITH THE INFORMATION SUPPLIED BY ALL STAKEHOLDERS. - TECHNICAL DUE CARE HAS BEEN APPLIED IN THE COLLATION OF THE RELEVANT INFORMATION ON WHICH THIS TGS/TPM IS BASED. - TRAFFIC AND SITE CONDITIONS AT THE TIME OF THE WORKS MAY VARY FROM THOSE ESTABLISHED AT THE POINT OF DESIGN. - SOLEMOTIVE IS RESPONSIBLE FOR UNDERTAKING AN EVALUATION OF THE SITE AND TRAFFIC CONDITIONS AGAINST THE ON-SITE APPLICATION. - WHERE CONDITIONS VARY FROM THOSE DOCUMENTED, THE TGS/TPM MAY BE INVALID. - QUALIFIED INDIVIDUALS SHALL BE SOUGHT PRIOR TO IMPLEMENTATION. - TRAFFIC RECORD KEEPING SHALL BE PERFORMED, INCLUDING PLANT AND SITE INSPECTIONS, DURING WORK. - THIS TGS/TPM SHALL REMAIN VALID FOR 12 MONTHS FROM THE DESIGN APPROVAL DATE OR WHERE AT THIS POINT, THE TGS/TPM WILL NEED TO BE REVIEWED ON CURRENCY OF COMPLIANCE.		TRAFFIC CONTROLLERS : 2 TRAFFIC CONTROLLERS - BREAKS : 1 SIGNAGE VEHICLES : 1 ☒ OPTIONAL DDV: 0 SPECIALIST VEHICLE REQUIREMENTS : VMS UTE : 0 TMA REQUIRED : 0 DDV REQUIRED : 0 TMA OPTIONAL : 0 POLICE : 0		APPROVED BY - DESIGNER : ASHRAF HAMDAN REVIEW OR DEPARTURE APPROVED BY : ASHLEY KELLY		CLIENT CONTACT : SOLEMOTIVE MATT O'HALLORAN 0413 275 292 SOLE MOTIVE			

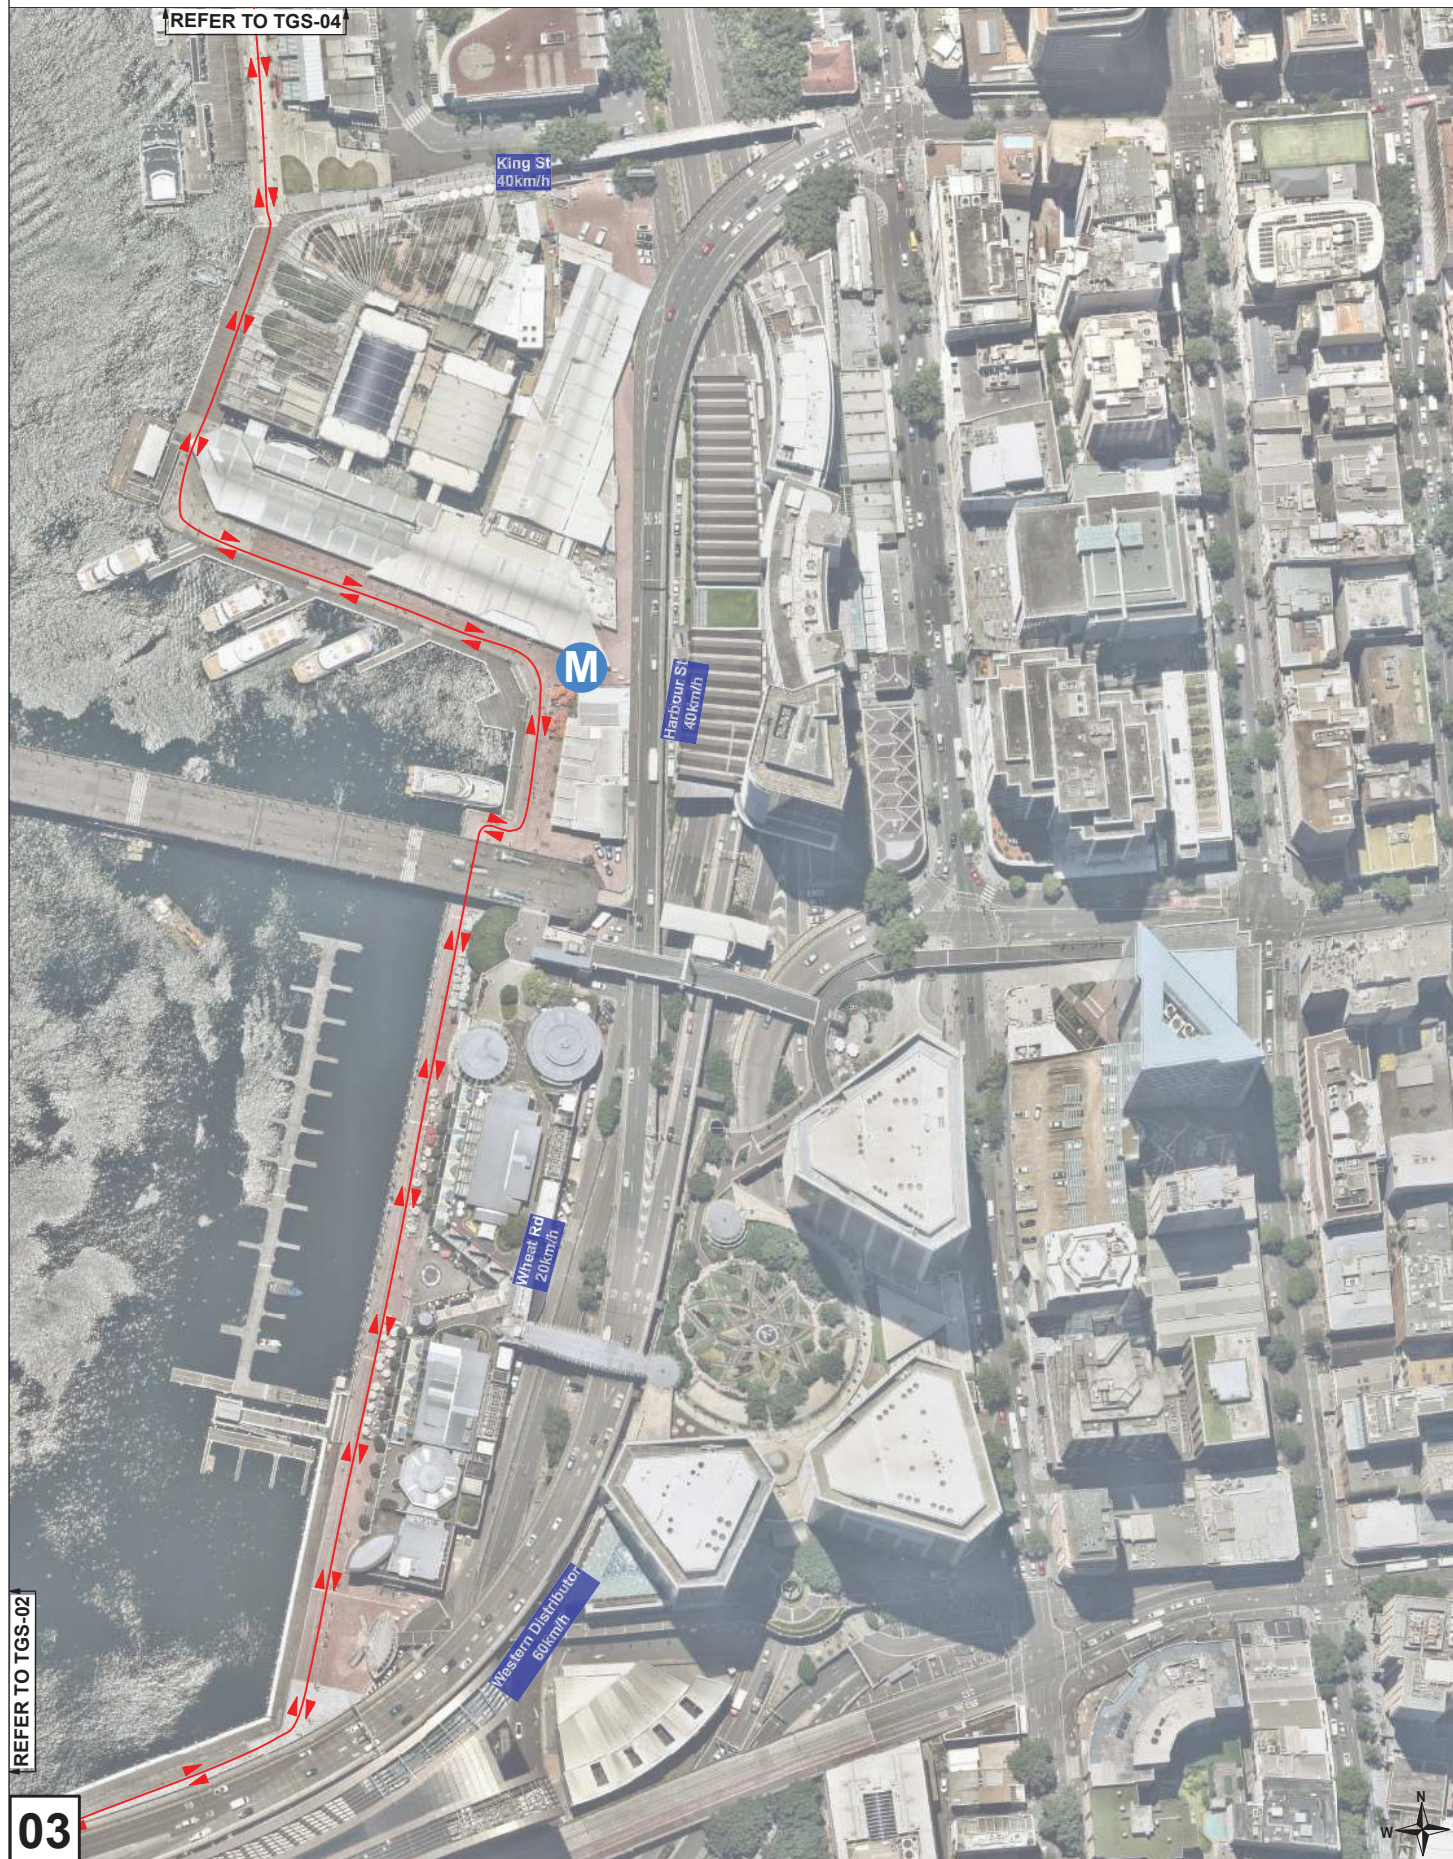

REFER TO TGS-04

King St
40km/h

Harbour St
40km/h

Wheat Rd
20km/h

Western Distributor
60km/h

REFER TO TGS-02

03

BEST VIEWED DIGITALLY NOT TO SCALE PRINT A3  ALTUS GROUP Call Altus Group 1300 872 334 ASIN 84 122 718 011 	DATE OF DESIGN: 08/09/2025 SITE SETUP TGS AND SETUP RISK ASSESSMENT	NSU01-SS	ALTUS DESIGN NUMBER: TGS-26-SM-CFRS-03 ARS: 4/10	WORKSITE REQUIREMENTS: TRAFFIC CONTROLLERS : 2 TRAFFIC CONTROLLER BREAKS : 1 SIGNAGE VEHICLES : 1 OR OPTIONAL DDV: 0	APPROVED FOR IMPLEMENTATION WHEN USED WITH ROAD AUTHORITY APPROVAL APPROVED BY : DESIGNER : ASHRAF HAMDAN	CLIENT CONTACT : SOLEMOTIVE MATT O'HALLORAN 0413 275 292	
	WORKS LOCATION : VARIOUS LOCATION MELWAY REF: VARIOUS	CITY OF SYDNEY	CLIENT REFERENCE NUMBER: VERSION 2.1	SPECIALIST VEHICLE REQUIREMENTS: VMS UTE : 0 TMA REQUIRED : 0 DDV REQUIRED : 0 TMA OPTIONAL : 0 POLICE : 0	REVIEW OR DEPARTURE APPROVED BY: ASHLEY KELLY	SOLE MOTIVE	
	ESTIMATED JOB DATE : SUNDAY 20TH SEPTEMBER 2026	ESTIMATED JOB TIME : 04:00AM - 10:30AM	GENERAL DISCLAIMER: - THE TGS/TPM HAS BEEN PREPARED IN ACCORDANCE WITH THE INFORMATION SUPPLIED BY ALL TRAFFIC PARTICIPANTS. - TECHNICAL DUE CARE HAS BEEN APPLIED IN THE COLLATION OF THE RELEVANT INFORMATION ON WHICH THIS TGS/TPM IS BASED. - TRAFFIC AND SITE CONDITIONS AT THE TIME OF THE WORKS MAY VARY FROM THOSE ESTABLISHED AT THE POINT OF DESIGN. - SOLEMOTIVE IS RESPONSIBLE FOR UNDERTAKING AN EVALUATION OF THE SITE AND TRAFFIC CONDITIONS AGAINST THE ON-SITE APPLICATIONS OUTLINED WITHIN THE TGS/TPM. - WHERE CONDITIONS VARY FROM THOSE DOCUMENTED, LOCAL INPUT FROM TM DESIGN QUALIFIED INDIVIDUALS SHALL BE SOUGHT PRIOR TO IMPLEMENTATION. - ONLY RECORD KEEPING SHALL BE PERFORMED, INCLUDING RELEVANT SITE INSPECTIONS, DURING WORKS. - THIS TGS/TPM SHALL REMAIN VALID FOR 12 MONTHS FROM THE DESIGN APPROVAL DATE OR WHERE AT THIS POINT, THE TGS/TPM WILL NEED TO BE REVIEWED ON CURRENCY OF COMPLIANCE.	DETAILED EQUIPMENT REQUIREMENTS: TOTAL CONES : 2 TOTAL SIGNS : 3 VMS TRAILER REQUIRED : 0 PTCD : 0 1.8m STOP BATTS : 0 PTAB : 0 THWS : 0 BARRIER BOARDS : 0	APPROVAL DATE: 10/03/2026		
	GARBAGE COLLECTION DAY : N/A	AMENDMENT DESCRIPTION	ISSUE A	ISSUE B	ISSUE C		ALTUS NOMINATED CONTACT: 24HR CONTACT - 1300 872 334
	ISSUE A						SHEET NO : 8
ISSUE B							

ALTUS GROUP
Call Peter Griggs
Toll Free (Australia)
13007RAFFIC (872 334)
ABN 54 102 750 001

SOLE MOTIVE

REFER TO TGS-05




REFER TO TGS-03

04

BEST VIEWED DIGITALLY NOT TO SCALE PRINT A3	DATE OF DESIGN: 08/09/2025	SITE SETUP TGS AND SETUP RISK ASSESSMENT	NSU01-SS	ALTUS DESIGN NUMBER: TGS-26-SM-CFRS-04	ARS: 4/10	WORKSITE REQUIREMENTS:	APPROVED FOR IMPLEMENTATION WHEN USED WITH ROAD AUTHORITY APPROVAL APPROVED BY - DESIGNER: ASHRAF HAMDAN REVIEW OR DEPARTURE APPROVED BY: ASHLEY KELLY APPROVAL DATE: 10/03/2026 ALTUS NOMINATED CONTACT: 24HR CONTACT - 1300 872 334 SHEET NO: 9	CLIENT CONTACT: SOLEMOTIVE MATT O'HALLORAN 0413 275 262 SOLE MOTIVE
	WORKS LOCATION: VARIOUS LOCATION MELWAY REF:		CLIENT REFERENCE NUMBER: VERSION 2.1		TRAFFIC CONTROLLERS: 2 TRAFFIC CONTROLLERS - BREAKS: 1 SIGNAGE VEHICLES: 1 ☒ OPTIONAL DDV: 0			
	BETWEEN ROADS: VARIOUS		WORKS SITE ROAD AUTHORITY: CITY OF SYDNEY		SPECIALIST VEHICLE REQUIREMENTS:			
	ESTIMATED JOB DATE: SUNDAY 20TH SEPTEMBER 2026		ESTIMATED JOB TIME: 04:00AM - 10:30AM		VMS UTE: 0 TMA REQUIRED: 0 DDV REQUIRED: 0 TMA OPTIONAL: 0 POLICE: 0			
ALTUS GROUP Call Price Group Toll Free (Australia) 13007RAFFIC (872 334) ABN 54 102 750 001	GARBAGE COLLECTION DAY: N/A		GENERAL DISCLAIMER:		DEVICE / EQUIPMENT REQUIREMENTS:		TOTAL CONES: 2 TOTAL SIGNS: 3 VMS TRAILER REQUIRED: 0 PTCO: 0 1.8m STOP BATS: 0 VMS TRAILER OPTIONAL: 0 PTAB: 0 THWS: 0 BARRIER BOARDS: 0	
	ISSUE DESG DATE AMENDMENT DESCRIPTION		- THE TGS/IMP HAS BEEN PREPARED IN ACCORDANCE WITH THE INFORMATION SUPPLIED BY ALL TRAFFIC USERS. - TECHNICAL DUE CARE HAS BEEN APPLIED IN THE COLLATION OF THE RELEVANT INFORMATION ON WHICH THIS TGS/IMP IS BASED. - TRAFFIC AND SITE CONDITIONS AT THE TIME OF THE WORKS MAY VARY FROM THOSE ESTABLISHED AT THE POINT OF DESIGN. - SOLEMOTIVE IS RESPONSIBLE FOR UNDERTAKING AN EVALUATION OF THE SITE AND TRAFFIC CONDITIONS AGAINST THE ON-SITE APPLICATION. - WHERE CONDITIONS VARY FROM THOSE DOCUMENTED, THE TGS/IMP MAY BE REVISED. - QUALIFIED INDIVIDUALS SHALL BE SOUGHT PRIOR TO IMPLEMENTATION. - DAILY RECORD KEEPING SHALL BE PERFORMED, INCLUDING VARYING SITE INSPECTIONS, DURING WORKS. - THIS TGS/IMP SHALL REMAIN VALID FOR 12 MONTHS FROM THE DESIGN APPROVAL DATE OR WHERE THERE IS A CHANGE IN GOVERNANCE OR CHANGES. - AT THIS POINT, THE TGS/IMP WILL NEED TO BE REVIEWED ON CURRENCY OF COMPLIANCE.					
	A							
	B							
C								

REFER TO TGS-06

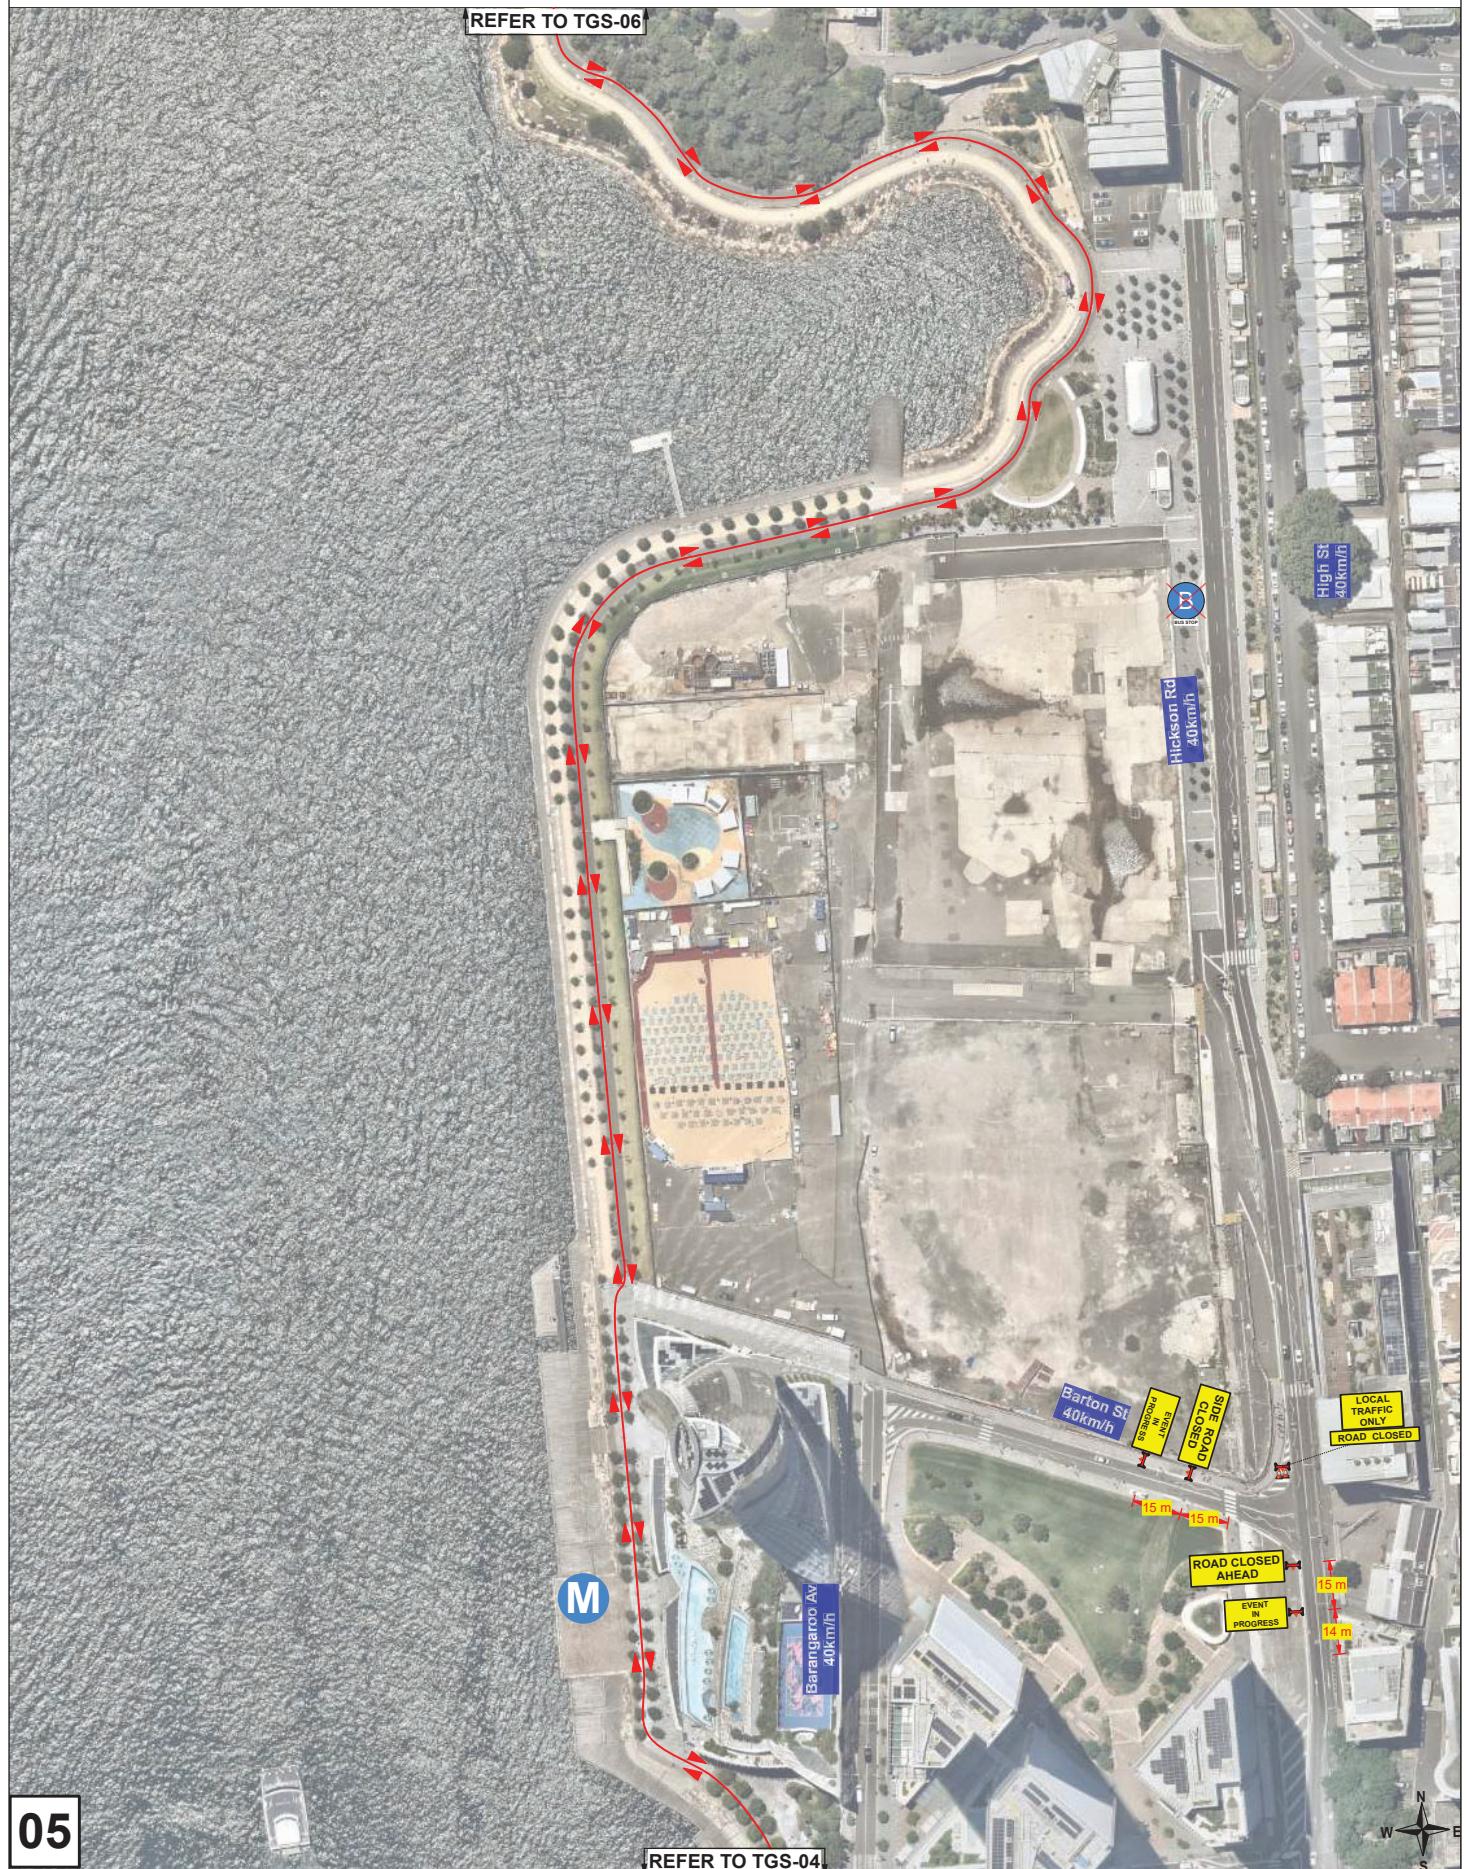

REFER TO TGS-04

05

ALTUS GROUP Call Altus Group 1300TRAFFIC (872 334) Admin 042 502 768 061		DATE OF DESIGN: 08/09/2025 WORKS LOCATION: VARIOUS LOCATION BETWEEN ROADS: VARIOUS WORKSITE ROAD AUTHORITY: CITY OF SYDNEY ESTIMATED JOB DATE: SUNDAY 20TH SEPTEMBER 2026 ESTIMATED JOB TIME: 04:00AM - 10:30AM GARBAGE COLLECTION DAY: N/A		SITE SETUP TGS AND SETUP RISK ASSESSMENT		NSU01-SS		ALTUS DESIGN NUMBER: TGS-26-SM-CFRS-05 CLIENT REFERENCE NUMBER: VERSION 2.1		ARS: 4/10		WORKSITE REQUIREMENTS: TRAFFIC CONTROLLERS: 2 TRAFFIC CONTROLLERS - BREAKS: 1 SIGNAGE VEHICLES: 1 ☒ OPTIONAL DDV: 0		APPROVED FOR IMPLEMENTATION WHEN USED WITH ROAD AUTHORITY APPROVAL APPROVED BY - DESIGNER: ASHRAF HAMDAN		CLIENT CONTACT: SOLEMOTIVE MATT O'HALLORAN 0413 275 292	
ALTUS GROUP Call Altus Group 1300TRAFFIC (872 334) Admin 042 502 768 061		ISSUE DESIG DATE AMENDMENT DESCRIPTION		GENERAL DISCLAIMER: - THE TGS/TP HAS BEEN PREPARED IN ACCORDANCE WITH THE INFORMATION SUPPLIED BY ALL TRAFFIC HOLDERS. - TECHNICAL DUE CARE HAS BEEN APPLIED IN THE COLLATION OF THE RELEVANT INFORMATION ON WHICH THIS TGS/TP IS BASED. - TRAFFIC AND SITE CONDITIONS AT THE TIME OF THE WORKS MAY VARY FROM THOSE ESTABLISHED AT THE POINT OF DESIGN. - SOLEMOTIVE IS RESPONSIBLE FOR UNDERTAKING AN EVALUATION OF THE SITE AND TRAFFIC CONDITIONS AGAINST THE ON-SITE APPLICATION OF THE TRAFFIC OUTLINE WITHIN THE TGS/TP. - WHERE CONDITIONS VARY FROM THOSE DOCUMENTED, THE TGS/TP WILL BE REVISED. - QUALIFIED INDIVIDUALS SHALL BE SOUGHT PRIOR TO IMPLEMENTATION. - DAILY RECORD KEEPING SHALL BE PERFORMED, INCLUDING TRAFFIC SITE INSPECTIONS, DURING WORKS. - THIS TGS/TP SHALL REMAIN VALID FOR 12 MONTHS FROM THE DESIGN APPROVAL DATE OR WHERE THE SPECIFIC GOVERNANCE IS CHANGED. - AT THIS POINT, THE TGS/TP WILL NEED TO BE REVIEWED ON CURRENCY OF COMPLIANCE.		25 30		SPECIALIST VEHICLE REQUIREMENTS: VMS UTE: 0 TMA REQUIRED: 0 TMA OPTIONAL: 0 DDV REQUIRED: 0 POLICE: 0		REVIEW OR DEPARTURE APPROVED BY: ASHLEY KELLY		SOLE MOTIVE					
ALTUS GROUP Call Altus Group 1300TRAFFIC (872 334) Admin 042 502 768 061		ISSUE DESIG DATE AMENDMENT DESCRIPTION		GENERAL DISCUSSION: - THE TGS/TP HAS BEEN PREPARED IN ACCORDANCE WITH THE INFORMATION SUPPLIED BY ALL TRAFFIC HOLDERS. - TECHNICAL DUE CARE HAS BEEN APPLIED IN THE COLLATION OF THE RELEVANT INFORMATION ON WHICH THIS TGS/TP IS BASED. - TRAFFIC AND SITE CONDITIONS AT THE TIME OF THE WORKS MAY VARY FROM THOSE ESTABLISHED AT THE POINT OF DESIGN. - SOLEMOTIVE IS RESPONSIBLE FOR UNDERTAKING AN EVALUATION OF THE SITE AND TRAFFIC CONDITIONS AGAINST THE ON-SITE APPLICATION OF THE TRAFFIC OUTLINE WITHIN THE TGS/TP. - WHERE CONDITIONS VARY FROM THOSE DOCUMENTED, THE TGS/TP WILL BE REVISED. - QUALIFIED INDIVIDUALS SHALL BE SOUGHT PRIOR TO IMPLEMENTATION. - DAILY RECORD KEEPING SHALL BE PERFORMED, INCLUDING TRAFFIC SITE INSPECTIONS, DURING WORKS. - THIS TGS/TP SHALL REMAIN VALID FOR 12 MONTHS FROM THE DESIGN APPROVAL DATE OR WHERE THE SPECIFIC GOVERNANCE IS CHANGED. - AT THIS POINT, THE TGS/TP WILL NEED TO BE REVIEWED ON CURRENCY OF COMPLIANCE.		25 30		SPECIALIST VEHICLE REQUIREMENTS: VMS UTE: 0 TMA REQUIRED: 0 TMA OPTIONAL: 0 DDV REQUIRED: 0 POLICE: 0		REVIEW OR DEPARTURE APPROVED BY: ASHLEY KELLY		SOLE MOTIVE					
ALTUS GROUP Call Altus Group 1300TRAFFIC (872 334) Admin 042 502 768 061		ISSUE DESIG DATE AMENDMENT DESCRIPTION		GENERAL DISCUSSION: - THE TGS/TP HAS BEEN PREPARED IN ACCORDANCE WITH THE INFORMATION SUPPLIED BY ALL TRAFFIC HOLDERS. - TECHNICAL DUE CARE HAS BEEN APPLIED IN THE COLLATION OF THE RELEVANT INFORMATION ON WHICH THIS TGS/TP IS BASED. - TRAFFIC AND SITE CONDITIONS AT THE TIME OF THE WORKS MAY VARY FROM THOSE ESTABLISHED AT THE POINT OF DESIGN. - SOLEMOTIVE IS RESPONSIBLE FOR UNDERTAKING AN EVALUATION OF THE SITE AND TRAFFIC CONDITIONS AGAINST THE ON-SITE APPLICATION OF THE TRAFFIC OUTLINE WITHIN THE TGS/TP. - WHERE CONDITIONS VARY FROM THOSE DOCUMENTED, THE TGS/TP WILL BE REVISED. - QUALIFIED INDIVIDUALS SHALL BE SOUGHT PRIOR TO IMPLEMENTATION. - DAILY RECORD KEEPING SHALL BE PERFORMED, INCLUDING TRAFFIC SITE INSPECTIONS, DURING WORKS. - THIS TGS/TP SHALL REMAIN VALID FOR 12 MONTHS FROM THE DESIGN APPROVAL DATE OR WHERE THE SPECIFIC GOVERNANCE IS CHANGED. - AT THIS POINT, THE TGS/TP WILL NEED TO BE REVIEWED ON CURRENCY OF COMPLIANCE.		25 30		SPECIALIST VEHICLE REQUIREMENTS: VMS UTE: 0 TMA REQUIRED: 0 TMA OPTIONAL: 0 DDV REQUIRED: 0 POLICE: 0		REVIEW OR DEPARTURE APPROVED BY: ASHLEY KELLY		SOLE MOTIVE					
ALTUS GROUP Call Altus Group 1300TRAFFIC (872 334) Admin 042 502 768 061		ISSUE DESIG DATE AMENDMENT DESCRIPTION		GENERAL DISCUSSION: - THE TGS/TP HAS BEEN PREPARED IN ACCORDANCE WITH THE INFORMATION SUPPLIED BY ALL TRAFFIC HOLDERS. - TECHNICAL DUE CARE HAS BEEN APPLIED IN THE COLLATION OF THE RELEVANT INFORMATION ON WHICH THIS TGS/TP IS BASED. - TRAFFIC AND SITE CONDITIONS AT THE TIME OF THE WORKS MAY VARY FROM THOSE ESTABLISHED AT THE POINT OF DESIGN. - SOLEMOTIVE IS RESPONSIBLE FOR UNDERTAKING AN EVALUATION OF THE SITE AND TRAFFIC CONDITIONS AGAINST THE ON-SITE APPLICATION OF THE TRAFFIC OUTLINE WITHIN THE TGS/TP. - WHERE CONDITIONS VARY FROM THOSE DOCUMENTED, THE TGS/TP WILL BE REVISED. - QUALIFIED INDIVIDUALS SHALL BE SOUGHT PRIOR TO IMPLEMENTATION. - DAILY RECORD KEEPING SHALL BE PERFORMED, INCLUDING TRAFFIC SITE INSPECTIONS, DURING WORKS. - THIS TGS/TP SHALL REMAIN VALID FOR 12 MONTHS FROM THE DESIGN APPROVAL DATE OR WHERE THE SPECIFIC GOVERNANCE IS CHANGED. - AT THIS POINT, THE TGS/TP WILL NEED TO BE REVIEWED ON CURRENCY OF COMPLIANCE.		25 30		SPECIALIST VEHICLE REQUIREMENTS: VMS UTE: 0 TMA REQUIRED: 0 TMA OPTIONAL: 0 DDV REQUIRED: 0 POLICE: 0		REVIEW OR DEPARTURE APPROVED BY: ASHLEY KELLY		SOLE MOTIVE					
ALTUS GROUP Call Altus Group 1300TRAFFIC (872 334) Admin 042 502 768 061		ISSUE DESIG DATE AMENDMENT DESCRIPTION		GENERAL DISCUSSION: - THE TGS/TP HAS BEEN PREPARED IN ACCORDANCE WITH THE INFORMATION SUPPLIED BY ALL TRAFFIC HOLDERS. - TECHNICAL DUE CARE HAS BEEN APPLIED IN THE COLLATION OF THE RELEVANT INFORMATION ON WHICH THIS TGS/TP IS BASED. - TRAFFIC AND SITE CONDITIONS AT THE TIME OF THE WORKS MAY VARY FROM THOSE ESTABLISHED AT THE POINT OF DESIGN. - SOLEMOTIVE IS RESPONSIBLE FOR UNDERTAKING AN EVALUATION OF THE SITE AND TRAFFIC CONDITIONS AGAINST THE ON-SITE APPLICATION OF THE TRAFFIC OUTLINE WITHIN THE TGS/TP. - WHERE CONDITIONS VARY FROM THOSE DOCUMENTED, THE TGS/TP WILL BE REVISED. - QUALIFIED INDIVIDUALS SHALL BE SOUGHT PRIOR TO IMPLEMENTATION. - DAILY RECORD KEEPING SHALL BE PERFORMED, INCLUDING TRAFFIC SITE INSPECTIONS, DURING WORKS. - THIS TGS/TP SHALL REMAIN VALID FOR 12 MONTHS FROM THE DESIGN APPROVAL DATE OR WHERE THE SPECIFIC GOVERNANCE IS CHANGED. - AT THIS POINT, THE TGS/TP WILL NEED TO BE REVIEWED ON CURRENCY OF COMPLIANCE.		25 30		SPECIALIST VEHICLE REQUIREMENTS: VMS UTE: 0 TMA REQUIRED: 0 TMA OPTIONAL: 0 DDV REQUIRED: 0 POLICE: 0		REVIEW OR DEPARTURE APPROVED BY: ASHLEY KELLY		SOLE MOTIVE					
ALTUS GROUP Call Altus Group 1300TRAFFIC (872 334) Admin 042 502 768 061		ISSUE DESIG DATE AMENDMENT DESCRIPTION		GENERAL DISCUSSION: - THE TGS/TP HAS BEEN PREPARED IN ACCORDANCE WITH THE INFORMATION SUPPLIED BY ALL TRAFFIC HOLDERS. - TECHNICAL DUE CARE HAS BEEN APPLIED IN THE COLLATION OF THE RELEVANT INFORMATION ON WHICH THIS TGS/TP IS BASED. - TRAFFIC AND SITE CONDITIONS AT THE TIME OF THE WORKS MAY VARY FROM THOSE ESTABLISHED AT THE POINT OF DESIGN. - SOLEMOTIVE IS RESPONSIBLE FOR UNDERTAKING AN EVALUATION OF THE SITE AND TRAFFIC CONDITIONS AGAINST THE ON-SITE APPLICATION OF THE TRAFFIC OUTLINE WITHIN THE TGS/TP. - WHERE CONDITIONS VARY FROM THOSE DOCUMENTED, THE TGS/TP WILL BE REVISED. - QUALIFIED INDIVIDUALS SHALL BE SOUGHT PRIOR TO IMPLEMENTATION. - DAILY RECORD KEEPING SHALL BE PERFORMED, INCLUDING TRAFFIC SITE INSPECTIONS, DURING WORKS. - THIS TGS/TP SHALL REMAIN VALID FOR 12 MONTHS FROM THE DESIGN APPROVAL DATE OR WHERE THE SPECIFIC GOVERNANCE IS CHANGED. - AT THIS POINT, THE TGS/TP WILL NEED TO BE REVIEWED ON CURRENCY OF COMPLIANCE.		25 30		SPECIALIST VEHICLE REQUIREMENTS: VMS UTE: 0 TMA REQUIRED: 0 TMA OPTIONAL: 0 DDV REQUIRED: 0 POLICE: 0		REVIEW OR DEPARTURE APPROVED BY: ASHLEY KELLY		SOLE MOTIVE					
ALTUS GROUP Call Altus Group 1300TRAFFIC (872 334) Admin 042 502 768 061		ISSUE DESIG DATE AMENDMENT DESCRIPTION		GENERAL DISCUSSION: - THE TGS/TP HAS BEEN PREPARED IN ACCORDANCE WITH THE INFORMATION SUPPLIED BY ALL TRAFFIC HOLDERS. - TECHNICAL DUE CARE HAS BEEN APPLIED IN THE COLLATION OF THE RELEVANT INFORMATION ON WHICH THIS TGS/TP IS BASED. - TRAFFIC AND SITE CONDITIONS AT THE TIME OF THE WORKS MAY VARY FROM THOSE ESTABLISHED AT THE POINT OF DESIGN. - SOLEMOTIVE IS RESPONSIBLE FOR UNDERTAKING AN EVALUATION OF THE SITE AND TRAFFIC CONDITIONS AGAINST THE ON-SITE APPLICATION OF THE TRAFFIC OUTLINE WITHIN THE TGS/TP. - WHERE CONDITIONS VARY FROM THOSE DOCUMENTED, THE TGS/TP WILL BE REVISED. - QUALIFIED INDIVIDUALS SHALL BE SOUGHT PRIOR TO IMPLEMENTATION. - DAILY RECORD KEEPING SHALL BE PERFORMED, INCLUDING TRAFFIC SITE INSPECTIONS, DURING WORKS. - THIS TGS/TP SHALL REMAIN VALID FOR 12 MONTHS FROM THE DESIGN APPROVAL DATE OR WHERE THE SPECIFIC GOVERNANCE IS CHANGED. - AT THIS POINT, THE TGS/TP WILL NEED TO BE REVIEWED ON CURRENCY OF COMPLIANCE.		25 30		SPECIALIST VEHICLE REQUIREMENTS: VMS UTE: 0 TMA REQUIRED: 0 TMA OPTIONAL: 0 DDV REQUIRED: 0 POLICE: 0		REVIEW OR DEPARTURE APPROVED BY: ASHLEY KELLY		SOLE MOTIVE					
ALTUS GROUP Call Altus Group 1300TRAFFIC (872 334) Admin 042 502 768 061		ISSUE DESIG DATE AMENDMENT DESCRIPTION		GENERAL DISCUSSION: - THE TGS/TP HAS BEEN PREPARED IN ACCORDANCE WITH THE INFORMATION SUPPLIED BY ALL TRAFFIC HOLDERS. - TECHNICAL DUE CARE HAS BEEN APPLIED IN THE COLLATION OF THE RELEVANT INFORMATION ON WHICH THIS TGS/TP IS BASED. - TRAFFIC AND SITE CONDITIONS AT THE TIME OF THE WORKS MAY VARY FROM THOSE ESTABLISHED AT THE POINT OF DESIGN. - SOLEMOTIVE IS RESPONSIBLE FOR UNDERTAKING AN EVALUATION OF THE SITE AND TRAFFIC CONDITIONS AGAINST THE ON-SITE APPLICATION OF THE TRAFFIC OUTLINE WITHIN THE TGS/TP. - WHERE CONDITIONS VARY FROM THOSE DOCUMENTED, THE TGS/TP WILL BE REVISED. - QUALIFIED INDIVIDUALS SHALL BE SOUGHT PRIOR TO IMPLEMENTATION. - DAILY RECORD KEEPING SHALL BE PERFORMED, INCLUDING TRAFFIC SITE INSPECTIONS, DURING WORKS. - THIS TGS/TP SHALL REMAIN VALID FOR 12 MONTHS FROM THE DESIGN APPROVAL DATE OR WHERE THE SPECIFIC GOVERNANCE IS CHANGED. - AT THIS POINT, THE TGS/TP WILL NEED TO BE REVIEWED ON CURRENCY OF COMPLIANCE.		25 30		SPECIALIST VEHICLE REQUIREMENTS: VMS UTE: 0 TMA REQUIRED: 0 TMA OPTIONAL: 0 DDV REQUIRED: 0 POLICE: 0		REVIEW OR DEPARTURE APPROVED BY: ASHLEY KELLY		SOLE MOTIVE					
ALTUS GROUP Call Altus Group 1300TRAFFIC (872 334) Admin 042 502 768 061		ISSUE DESIG DATE AMENDMENT DESCRIPTION		GENERAL DISCUSSION: - THE TGS/TP HAS BEEN PREPARED IN ACCORDANCE WITH THE INFORMATION SUPPLIED BY ALL TRAFFIC HOLDERS. - TECHNICAL DUE CARE HAS BEEN APPLIED IN THE COLLATION OF THE RELEVANT INFORMATION ON WHICH THIS TGS/TP IS BASED. - TRAFFIC AND SITE CONDITIONS AT THE TIME OF THE WORKS MAY VARY FROM THOSE ESTABLISHED AT THE POINT OF DESIGN. - SOLEMOTIVE IS RESPONSIBLE FOR UNDERTAKING AN EVALUATION OF THE SITE AND TRAFFIC CONDITIONS AGAINST THE ON-SITE APPLICATION OF THE TRAFFIC OUTLINE WITHIN THE TGS/TP. - WHERE CONDITIONS VARY FROM THOSE DOCUMENTED, THE TGS/TP WILL BE REVISED. - QUALIFIED INDIVIDUALS SHALL BE SOUGHT PRIOR TO IMPLEMENTATION. - DAILY RECORD KEEPING SHALL BE PERFORMED, INCLUDING TRAFFIC SITE INSPECTIONS, DURING WORKS. - THIS TGS/TP SHALL REMAIN VALID FOR 12 MONTHS FROM THE DESIGN APPROVAL DATE OR WHERE THE SPECIFIC GOVERNANCE IS CHANGED. - AT THIS POINT, THE TGS/TP WILL NEED TO BE REVIEWED ON CURRENCY OF COMPLIANCE.		25 30		SPECIALIST VEHICLE REQUIREMENTS: VMS UTE: 0 TMA REQUIRED: 0 TMA OPTIONAL: 0 DDV REQUIRED: 0 POLICE: 0		REVIEW OR DEPARTURE APPROVED BY: ASHLEY KELLY		SOLE MOTIVE					
ALTUS GROUP Call Altus Group 1300TRAFFIC (872 334) Admin 042 502 768 061		ISSUE DESIG DATE AMENDMENT DESCRIPTION		GENERAL DISCUSSION: - THE TGS/TP HAS BEEN PREPARED IN ACCORDANCE WITH THE INFORMATION SUPPLIED BY ALL TRAFFIC HOLDERS. - TECHNICAL DUE CARE HAS BEEN APPLIED IN THE COLLATION OF THE RELEVANT INFORMATION ON WHICH THIS TGS/TP IS BASED. - TRAFFIC AND SITE CONDITIONS AT THE TIME OF THE WORKS MAY VARY FROM THOSE ESTABLISHED AT THE POINT OF DESIGN. - SOLEMOTIVE IS RESPONSIBLE FOR UNDERTAKING AN EVALUATION OF THE SITE AND TRAFFIC CONDITIONS AGAINST THE ON-SITE APPLICATION OF THE TRAFFIC OUTLINE WITHIN THE TGS/TP. - WHERE CONDITIONS VARY FROM THOSE DOCUMENTED, THE TGS/TP WILL BE REVISED. - QUALIFIED INDIVIDUALS SHALL BE SOUGHT PRIOR TO IMPLEMENTATION. - DAILY RECORD KEEPING SHALL BE PERFORMED, INCLUDING TRAFFIC SITE INSPECTIONS, DURING WORKS. - THIS TGS/TP SHALL REMAIN VALID FOR 12 MONTHS FROM THE DESIGN APPROVAL DATE OR WHERE THE SPECIFIC GOVERNANCE IS CHANGED. - AT THIS POINT, THE TGS/TP WILL NEED TO BE REVIEWED ON CURRENCY OF COMPLIANCE.		25 30		SPECIALIST VEHICLE REQUIREMENTS: VMS UTE: 0 TMA REQUIRED: 0 TMA OPTIONAL: 0 DDV REQUIRED: 0 POLICE: 0		REVIEW OR DEPARTURE APPROVED BY: ASHLEY KELLY		SOLE MOTIVE					
ALTUS GROUP Call Altus Group 1300TRAFFIC (872 334) Admin 042 502 768 061		ISSUE DESIG DATE AMENDMENT DESCRIPTION		GENERAL DISCUSSION: - THE TGS/TP HAS BEEN PREPARED IN ACCORDANCE WITH THE INFORMATION SUPPLIED BY ALL TRAFFIC HOLDERS. - TECHNICAL DUE CARE HAS BEEN APPLIED IN THE COLLATION OF THE RELEVANT INFORMATION ON WHICH THIS TGS/TP IS BASED. - TRAFFIC AND SITE CONDITIONS AT THE TIME OF THE WORKS MAY VARY FROM THOSE ESTABLISHED AT THE POINT OF DESIGN. - SOLEMOTIVE IS RESPONSIBLE FOR UNDERTAKING AN EVALUATION OF THE SITE AND TRAFFIC CONDITIONS AGAINST THE ON-SITE APPLICATION OF THE TRAFFIC OUTLINE WITHIN THE TGS/TP. - WHERE CONDITIONS VARY FROM THOSE DOCUMENTED, THE TGS/TP WILL BE REVISED. - QUALIFIED INDIVIDUALS SHALL BE SOUGHT PRIOR TO IMPLEMENTATION. - DAILY RECORD KEEPING SHALL BE PERFORMED, INCLUDING TRAFFIC SITE INSPECTIONS, DURING WORKS. - THIS TGS/TP SHALL REMAIN VALID FOR 12 MONTHS FROM THE DESIGN APPROVAL DATE OR WHERE THE SPECIFIC GOVERNANCE IS CHANGED. - AT THIS POINT, THE TGS/TP WILL NEED TO BE REVIEWED ON CURRENCY OF COMPLIANCE.		25 30		SPECIALIST VEHICLE REQUIREMENTS: VMS UTE: 0 TMA REQUIRED: 0 TMA OPTIONAL: 0 DDV REQUIRED: 0 POLICE: 0		REVIEW OR DEPARTURE APPROVED BY: ASHLEY KELLY		SOLE MOTIVE					
ALTUS GROUP Call Altus Group 1300TRAFFIC (872 334) Admin 042 502 768 061		ISSUE DESIG DATE AMENDMENT DESCRIPTION		GENERAL DISCUSSION: - THE TGS/TP HAS BEEN PREPARED IN ACCORDANCE WITH THE INFORMATION SUPPLIED BY ALL TRAFFIC HOLDERS. - TECHNICAL DUE CARE HAS BEEN APPLIED IN THE COLLATION OF THE RELEVANT INFORMATION ON WHICH THIS TGS/TP IS BASED. - TRAFFIC AND SITE CONDITIONS AT THE TIME OF THE WORKS MAY VARY FROM THOSE ESTABLISHED AT THE POINT OF DESIGN. - SOLEMOTIVE IS RESPONSIBLE FOR UNDERTAKING AN EVALUATION OF THE SITE AND TRAFFIC CONDITIONS AGAINST THE ON-SITE APPLICATION OF THE TRAFFIC OUTLINE WITHIN THE TGS/TP. - WHERE CONDITIONS VARY FROM THOSE DOCUMENTED, THE TGS/TP WILL BE REVISED. - QUALIFIED INDIVIDUALS SHALL BE SOUGHT PRIOR TO IMPLEMENTATION. - DAILY RECORD KEEPING SHALL BE PERFORMED, INCLUDING TRAFFIC SITE INSPECTIONS, DURING WORKS. - THIS TGS/TP SHALL REMAIN VALID FOR 12 MONTHS FROM THE DESIGN APPROVAL DATE OR WHERE THE SPECIFIC GOVERNANCE IS CHANGED. - AT THIS POINT, THE TGS/TP WILL NEED TO BE REVIEWED ON CURRENCY OF COMPLIANCE.		25 30		SPECIALIST VEHICLE REQUIREMENTS: VMS UTE: 0 TMA REQUIRED: 0 TMA OPTIONAL: 0 DDV REQUIRED: 0 POLICE: 0		REVIEW OR DEPARTURE APPROVED BY: ASHLEY KELLY		SOLE MOTIVE					
ALTUS GROUP Call Altus Group 1300TRAFFIC (872 334) Admin 042 502 768 061		ISSUE DESIG DATE AMENDMENT DESCRIPTION		GENERAL DISCUSSION: - THE TGS/TP HAS BEEN PREPARED IN ACCORDANCE WITH THE INFORMATION SUPPLIED BY ALL TRAFFIC HOLDERS. - TECHNICAL DUE CARE HAS BEEN APPLIED IN THE COLLATION OF THE RELEVANT INFORMATION ON WHICH THIS TGS/TP IS BASED. - TRAFFIC AND SITE CONDITIONS AT THE TIME OF THE WORKS MAY VARY FROM THOSE ESTABLISHED AT THE POINT OF DESIGN. - SOLEMOTIVE IS RESPONSIBLE FOR UNDERTAKING AN EVALUATION OF THE SITE AND TRAFFIC CONDITIONS AGAINST THE ON-SITE APPLICATION OF THE TRAFFIC OUTLINE WITHIN THE TGS/TP. - WHERE CONDITIONS VARY FROM THOSE DOCUMENTED, THE TGS/TP WILL BE REVISED. - QUALIFIED INDIVIDUALS SHALL BE SOUGHT PRIOR TO IMPLEMENTATION. - DAILY RECORD KEEPING SHALL BE PERFORMED, INCLUDING TRAFFIC SITE INSPECTIONS, DURING WORKS. - THIS TGS/TP SHALL REMAIN VALID FOR 12 MONTHS FROM THE DESIGN APPROVAL DATE OR WHERE THE SPECIFIC GOVERNANCE IS CHANGED. - AT THIS POINT, THE TGS/TP WILL NEED TO BE REVIEWED ON CURRENCY OF COMPLIANCE.		25 30		SPECIALIST VEHICLE REQUIREMENTS: VMS UTE: 0 TMA REQUIRED: 0 TMA OPTIONAL: 0 DDV REQUIRED: 0 POLICE: 0		REVIEW OR DEPARTURE APPROVED BY: ASHLEY KELLY		SOLE MOTIVE					
ALTUS GROUP Call Altus Group 1300TRAFFIC (872 334) Admin 042 502 768 061		ISSUE DESIG DATE AMENDMENT DESCRIPTION		GENERAL DISCUSSION: - THE TGS/TP HAS BEEN PREPARED IN ACCORDANCE WITH THE INFORMATION SUPPLIED BY ALL TRAFFIC HOLDERS. - TECHNICAL DUE CARE HAS BEEN APPLIED IN THE COLLATION OF THE RELEVANT INFORMATION ON WHICH THIS TGS/TP IS BASED. - TRAFFIC AND SITE CONDITIONS AT THE TIME OF THE WORKS MAY VARY FROM THOSE ESTABLISHED AT THE POINT OF DESIGN. - SOLEMOTIVE IS RESPONSIBLE FOR UNDERTAKING AN EVALUATION OF THE SITE AND TRAFFIC CONDITIONS AGAINST THE ON-SITE APPLICATION OF THE TRAFFIC OUTLINE WITHIN THE TGS/TP. - WHERE CONDITIONS VARY FROM THOSE DOCUMENTED, THE TGS/TP WILL BE REVISED. - QUALIFIED INDIVIDUALS SHALL BE SOUGHT PRIOR TO IMPLEMENTATION. - DAILY RECORD KEEPING SHALL BE PERFORMED, INCLUDING TRAFFIC SITE INSPECTIONS, DURING WORKS. - THIS TGS/TP SHALL REMAIN VALID FOR 12 MONTHS FROM THE DESIGN APPROVAL DATE OR WHERE THE SPECIFIC GOVERNANCE IS CHANGED. - AT THIS POINT, THE TGS/TP WILL NEED TO BE REVIEWED ON CURRENCY OF COMPLIANCE.		25 30		SPECIALIST VEHICLE REQUIREMENTS: VMS UTE: 0 TMA REQUIRED: 0 TMA OPTIONAL: 0 DDV REQUIRED: 0 POLICE: 0		REVIEW OR DEPARTURE APPROVED BY: ASHLEY KELLY		SOLE MOTIVE					
ALTUS GROUP Call Altus Group 1300TRAFFIC (872 334) Admin 042 502 768 061		ISSUE DESIG DATE AMENDMENT DESCRIPTION		GENERAL DISCUSSION: - THE TGS/TP HAS BEEN PREPARED IN ACCORDANCE WITH THE INFORMATION SUPPLIED BY ALL TRAFFIC HOLDERS. - TECHNICAL DUE CARE HAS BEEN APPLIED IN THE COLLATION OF THE RELEVANT INFORMATION ON WHICH THIS TGS/TP IS BASED. - TRAFFIC AND SITE CONDITIONS AT THE TIME OF THE WORKS MAY VARY FROM THOSE ESTABLISHED AT THE POINT OF DESIGN. - SOLEMOTIVE IS RESPONSIBLE FOR UNDERTAKING AN EVALUATION OF THE SITE AND TRAFFIC CONDITIONS AGAINST THE ON-SITE APPLICATION OF THE TRAFFIC OUTLINE WITHIN THE TGS/TP. - WHERE CONDITIONS VARY FROM THOSE DOCUMENTED, THE TGS/TP WILL BE REVISED. - QUALIFIED INDIVIDUALS SHALL BE SOUGHT PRIOR TO IMPLEMENTATION. - DAILY RECORD KEEPING SHALL BE PERFORMED, INCLUDING TRAFFIC SITE INSPECTIONS, DURING WORKS. - THIS TGS/TP SHALL REMAIN VALID FOR 12 MONTHS FROM THE DESIGN APPROVAL DATE OR WHERE THE SPECIFIC GOVERNANCE IS CHANGED. - AT THIS POINT, THE TGS/TP WILL NEED TO BE REVIEWED ON CURRENCY OF COMPLIANCE.		25 30		SPECIALIST VEHICLE REQUIREMENTS: VMS UTE: 0 TMA REQUIRED: 0 TMA OPTIONAL: 0 DDV REQUIRED: 0 POLICE: 0		REVIEW OR DEPARTURE APPROVED BY: ASHLEY KELLY		SOLE MOTIVE					
ALTUS GROUP Call Altus Group 1300TRAFFIC (872 334) Admin 042 502 768 061		ISSUE DESIG DATE AMENDMENT DESCRIPTION		GENERAL DISCUSSION: - THE TGS/TP HAS BEEN PREPARED IN ACCORDANCE WITH THE INFORMATION SUPPLIED BY ALL TRAFFIC HOLDERS. - TECHNICAL DUE CARE HAS BEEN APPLIED IN THE COLLATION OF THE RELEVANT INFORMATION ON WHICH THIS TGS/TP IS BASED. - TRAFFIC AND SITE CONDITIONS AT THE TIME OF THE WORKS MAY VARY FROM THOSE ESTABLISHED AT THE POINT OF DESIGN. - SOLEMOTIVE IS RESPONSIBLE FOR UNDERTAKING AN EVALUATION OF THE SITE AND TRAFFIC CONDITIONS AGAINST THE ON-SITE APPLICATION OF THE TRAFFIC OUTLINE WITHIN THE TGS/TP. - WHERE CONDITIONS VARY FROM THOSE DOCUMENTED, THE TGS/TP WILL BE REVISED. - QUALIFIED INDIVIDUALS SHALL BE SOUGHT PRIOR TO IMPLEMENTATION. - DAILY RECORD KEEPING SHALL BE PERFORMED, INCLUDING TRAFFIC SITE INSPECTIONS, DURING WORKS. - THIS TGS/TP SHALL REMAIN VALID FOR 12 MONTHS FROM THE DESIGN APPROVAL DATE OR WHERE THE SPECIFIC GOVERNANCE IS CHANGED. - AT THIS POINT, THE TGS/TP WILL NEED TO BE REVIEWED ON CURRENCY OF COMPLIANCE.		25 30		SPECIALIST VEHICLE REQUIREMENTS: VMS UTE: 0 TMA REQUIRED: 0 TMA OPTIONAL: 0 DDV REQUIRED: 0 POLICE: 0		REVIEW OR DEPARTURE APPROVED BY: ASHLEY KELLY		SOLE MOTIVE					
ALTUS GROUP Call Altus Group 1300TRAFFIC (872 334) Admin 042 502 768 061		ISSUE DESIG DATE AMENDMENT DESCRIPTION		GENERAL DISCUSSION: - THE TGS/TP HAS BEEN PREPARED IN ACCORDANCE WITH THE INFORMATION SUPPLIED BY ALL TRAFFIC HOLDERS. - TECHNICAL DUE CARE HAS BEEN APPLIED IN THE COLLATION OF THE RELEVANT INFORMATION ON WHICH THIS TGS/TP IS BASED. - TRAFFIC AND SITE CONDITIONS AT THE TIME OF THE WORKS MAY VARY FROM THOSE ESTABLISHED AT THE POINT OF DESIGN. - SOLEMOTIVE IS RESPONSIBLE FOR UNDERTAKING AN EVALUATION OF THE SITE AND TRAFFIC CONDITIONS AGAINST THE ON-SITE APPLICATION OF THE TRAFFIC OUTLINE WITHIN THE TGS/TP. - WHERE CONDITIONS VARY FROM THOSE DOCUMENTED, THE TGS/TP WILL BE REVISED. - QUALIFIED INDIVIDUALS SHALL BE SOUGHT PRIOR TO IMPLEMENTATION. - DAILY RECORD KEEPING SHALL BE PERFORMED, INCLUDING TRAFFIC SITE INSPECTIONS, DURING WORKS. - THIS TGS/TP SHALL REMAIN VALID FOR 12 MONTHS FROM THE DESIGN APPROVAL DATE OR WHERE THE SPECIFIC GOVERNANCE IS CHANGED. - AT THIS POINT, THE TGS/TP WILL NEED TO BE REVIEWED ON CURRENCY OF COMPLIANCE.		25 30		SPECIALIST VEHICLE REQUIREMENTS: VMS UTE: 0 TMA REQUIRED: 0 TMA OPTIONAL: 0 DDV REQUIRED: 0 POLICE: 0		REVIEW OR DEPARTURE APPROVED BY: ASHLEY KELLY		SOLE MOTIVE					
ALTUS GROUP Call Altus Group 1300TRAFFIC (872 334) Admin 042 502 768 061		ISSUE DESIG DATE AMENDMENT DESCRIPTION		GENERAL DISCUSSION: - THE TGS/TP HAS BEEN PREPARED IN ACCORDANCE WITH THE INFORMATION SUPPLIED BY ALL TRAFFIC HOLDERS. - TECHNICAL DUE CARE HAS BEEN APPLIED IN THE COLLATION OF THE RELEVANT INFORMATION ON WHICH THIS TGS/TP IS BASED. - TRAFFIC AND SITE CONDITIONS AT THE TIME OF THE WORKS MAY VARY FROM THOSE ESTABLISHED AT THE POINT OF DESIGN. - SOLEMOTIVE IS RESPONSIBLE FOR UNDERTAKING AN EVALUATION OF THE SITE AND TRAFFIC CONDITIONS AGAINST THE ON-SITE APPLICATION OF THE TRAFFIC OUTLINE WITHIN THE TGS/TP. - WHERE CONDITIONS VARY FROM THOSE DOCUMENTED, THE TGS/TP WILL BE REVISED. - QUALIFIED INDIVIDUALS SHALL BE SOUGHT PRIOR TO IMPLEMENTATION. - DAILY RECORD KEEPING SHALL BE PERFORMED, INCLUDING TRAFFIC SITE INSPECTIONS, DURING WORKS. - THIS TGS/TP SHALL REMAIN VALID FOR 12 MONTHS FROM THE DESIGN APPROVAL DATE OR WHERE THE SPECIFIC GOVERNANCE IS CHANGED. - AT THIS POINT, THE TGS/TP WILL NEED TO BE REVIEWED ON CURRENCY OF COMPLIANCE.		25 30		SPECIALIST VEHICLE REQUIREMENTS: VMS UTE: 0 TMA REQUIRED: 0 TMA OPTIONAL: 0 DDV REQUIRED: 0 POLICE: 0		REVIEW OR DEPARTURE APPROVED BY: ASHLEY KELLY		SOLE MOTIVE					
ALTUS GROUP Call Altus Group 1300TRAFFIC (872 334) Admin 042 502 768 061		ISSUE DESIG DATE AMENDMENT DESCRIPTION		GENERAL DISCUSSION: - THE TGS/TP HAS BEEN PREPARED IN ACCORDANCE WITH THE INFORMATION SUPPLIED BY ALL TRAFFIC HOLDERS. - TECHNICAL DUE CARE HAS BEEN APPLIED IN THE COLLATION OF THE RELEVANT INFORMATION ON WHICH THIS TGS/TP IS BASED. - TRAFFIC AND SITE CONDITIONS AT THE TIME OF THE WORKS MAY VARY FROM THOSE ESTABLISHED AT THE POINT OF DESIGN. - SOLEMOTIVE IS RESPONSIBLE FOR UNDERTAKING AN EVALUATION OF THE SITE AND TRAFFIC CONDITIONS AGAINST THE ON-SITE APPLICATION OF THE TRAFFIC OUTLINE WITHIN THE TGS/TP. - WHERE CONDITIONS VARY FROM THOSE DOCUMENTED, THE TGS/TP WILL BE REVISED. - QUALIFIED INDIVIDUALS SHALL BE SOUGHT PRIOR TO IMPLEMENTATION. - DAILY RECORD KEEPING SHALL BE PERFORMED, INCLUDING TRAFFIC SITE INSPECTIONS, DURING WORKS. - THIS TGS/TP SHALL REMAIN VALID FOR 12 MONTHS FROM THE DESIGN APPROVAL DATE OR WHERE THE SPECIFIC GOVERNANCE IS CHANGED. - AT THIS POINT, THE TGS/TP WILL NEED TO BE REVIEWED ON CURRENCY OF COMPLIANCE.		25 30		SPECIALIST VEHICLE REQUIREMENTS: VMS UTE: 0 TMA REQUIRED: 0 TMA OPTIONAL: 0 DDV REQUIRED: 0 POLICE: 0		REVIEW OR DEPARTURE APPROVED BY: ASHLEY KELLY		SOLE MOTIVE					
ALTUS GROUP Call Altus Group 1300TRAFFIC (872 334) Admin 042 502 768 061		ISSUE DESIG DATE AMENDMENT DESCRIPTION		GENERAL DISCUSSION: - THE TGS/TP HAS BEEN PREPARED IN ACCORDANCE WITH THE INFORMATION SUPPLIED BY ALL TRAFFIC HOLDERS. - TECHNICAL DUE CARE HAS BEEN APPLIED IN THE COLLATION OF THE RELEVANT INFORMATION ON WHICH THIS TGS/TP IS BASED. - TRAFFIC AND SITE CONDITIONS AT THE TIME OF THE WORKS MAY VARY FROM THOSE ESTABLISHED AT THE POINT OF DESIGN. - SOLEMOTIVE IS RESPONSIBLE FOR UNDERTAKING AN EVALUATION OF THE SITE AND TRAFFIC CONDITIONS AGAINST THE ON-SITE APPLICATION OF THE TRAFFIC OUTLINE WITHIN THE TGS/TP. - WHERE CONDITIONS VARY FROM THOSE DOCUMENTED, THE TGS/TP WILL BE REVISED. - QUALIFIED INDIVIDUALS SHALL BE SOUGHT PRIOR TO IMPLEMENTATION. - DAILY RECORD KEEPING SHALL BE PERFORMED, INCLUDING TRAFFIC SITE INSPECTIONS, DURING WORKS. - THIS TGS/TP SHALL REMAIN VALID FOR 12 MONTHS FROM THE DESIGN APPROVAL DATE OR WHERE THE SPECIFIC GOVERNANCE IS CHANGED. - AT THIS POINT, THE TGS/TP WILL NEED TO BE REVIEWED ON CURRENCY OF COMPLIANCE.		25 30		SPECIALIST VEHICLE REQUIREMENTS: VMS UTE: 0 TMA REQUIRED: 0 TMA OPTIONAL: 0 DDV REQUIRED: 0 POLICE: 0		REVIEW OR DEPARTURE APPROVED BY: ASHLEY KELLY		SOLE MOTIVE					
ALTUS GROUP Call Altus Group 1300TRAFFIC (872 334) Admin																	

ALTUS GROUP

Call Price Group
Toll Free (Australia)
13007RAFFIC (872 334)
ABN 84 102 700 001

SOLE MOTIVE



BEST VIEWED DIGITALLY NOT TO SCALE PRINT A3		DATE OF DESIGN: 08/09/2025 SITE SETUP TGS AND SETUP RISK ASSESSMENT: NSU01-SS ALTUS DESIGN NUMBER: TGS-26-SM-CFRS-07 ARS: 4/10	WORKSITE REQUIREMENTS: TRAFFIC CONTROLLERS: 2 TRAFFIC CONTROLLERS - BREAKS: 1 SIGNAGE VEHICLES: 1 ☒ OPTIONAL DDV: 0	APPROVED FOR IMPLEMENTATION WHEN USED WITH ROAD AUTHORITY APPROVAL APPROVED BY - DESIGNER: ASHRAF HAMDAN	CLIENT CONTACT: SOLEMOTIVE MATT O'HALLORAN 0413 275 292
WORKS LOCATION: VARIOUS LOCATION MELWAY REF: VARIOUS BETWEEN ROADS: CITY OF SYDNEY WORKSITE ROAD AUTHORITY: SUNDAY 20TH SEPTEMBER 2026 ESTIMATED JOB DATE: 04:00AM - 10:30AM GARBAGE COLLECTION DAY: N/A		CLIENT REFERENCE NUMBER: VERSION 2.1 GENERAL DISCLAIMER: - THE TGS/TP HAS BEEN PREPARED IN ACCORDANCE WITH THE INFORMATION SUPPLIED BY ALL TRAFFIC LIGHTS - TECHNICAL DUE CARE HAS BEEN APPLIED IN THE COLLATION OF THE RELEVANT INFORMATION ON WHICH THIS TGS/TP IS BASED - TRAFFIC AND SITE CONDITIONS AT THE TIME OF THE WORKS MAY VARY FROM THOSE ESTABLISHED AT THE POINT OF DESIGN - SOLEMOTIVE IS RESPONSIBLE FOR UNDERTAKING AN EVALUATION OF THE SITE AND TRAFFIC CONDITIONS AGAINST THE ON-SITE APPLICATIONS AND QUANTIFY OUTLINE WITHIN THE TGS/TP - WHERE CONDITIONS VARY FROM THOSE DOCUMENTED, ON-SITE INPUT FROM TM DESIGN QUALIFIED INDIVIDUALS SHALL BE SOUGHT PRIOR TO IMPLEMENTATION - DAILY RECORD KEEPING SHALL BE PERFORMED, INCLUDING ALL VANT SITE INSPECTIONS, DURING WORKS - THIS TGS/TP SHALL REMAIN VALID FOR 12 MONTHS FROM THE DESIGN APPROVAL DATE OR WHERE THIS SPECIFIC GOVERNANCE IS CHANGED - AT THIS POINT, THE TGS/TP WILL NEED TO BE REVIEWED ON CURRENCY OF COMPLIANCE.	SPECIALIST VEHICLE REQUIREMENTS: VMS UTE: 0 TMA REQUIRED: 0 DDV REQUIRED: 0 TMA OPTIONAL: 0 TMA POLICE: 0	REVIEW OR DEPARTURE APPROVED BY: ASHLEY KELLY	ALTUS Nominated CONTACT: 24HR CONTACT - 1300 872 334 SHEET NO: 12
ALTUS GROUP Call Peter Goring Tel Free (Australia) 13007RAFFIC (072 334) ABN 54 102 750 001		DEVICE / EQUIPMENT REQUIREMENTS: TOTAL CONES: 2 TOTAL SIGNS: 3 VMS TRAILER REQUIRED: 0 PTCO: 0 1.8m STOP BATS: 0 VMS TRAILER OPTIONAL: 0 PTAB: 0 THWS: 0 BARRIER BOARDS: 0	APPROVAL DATE: 10/03/2026 24HR CONTACT - 1300 872 334 SHEET NO: 12		