


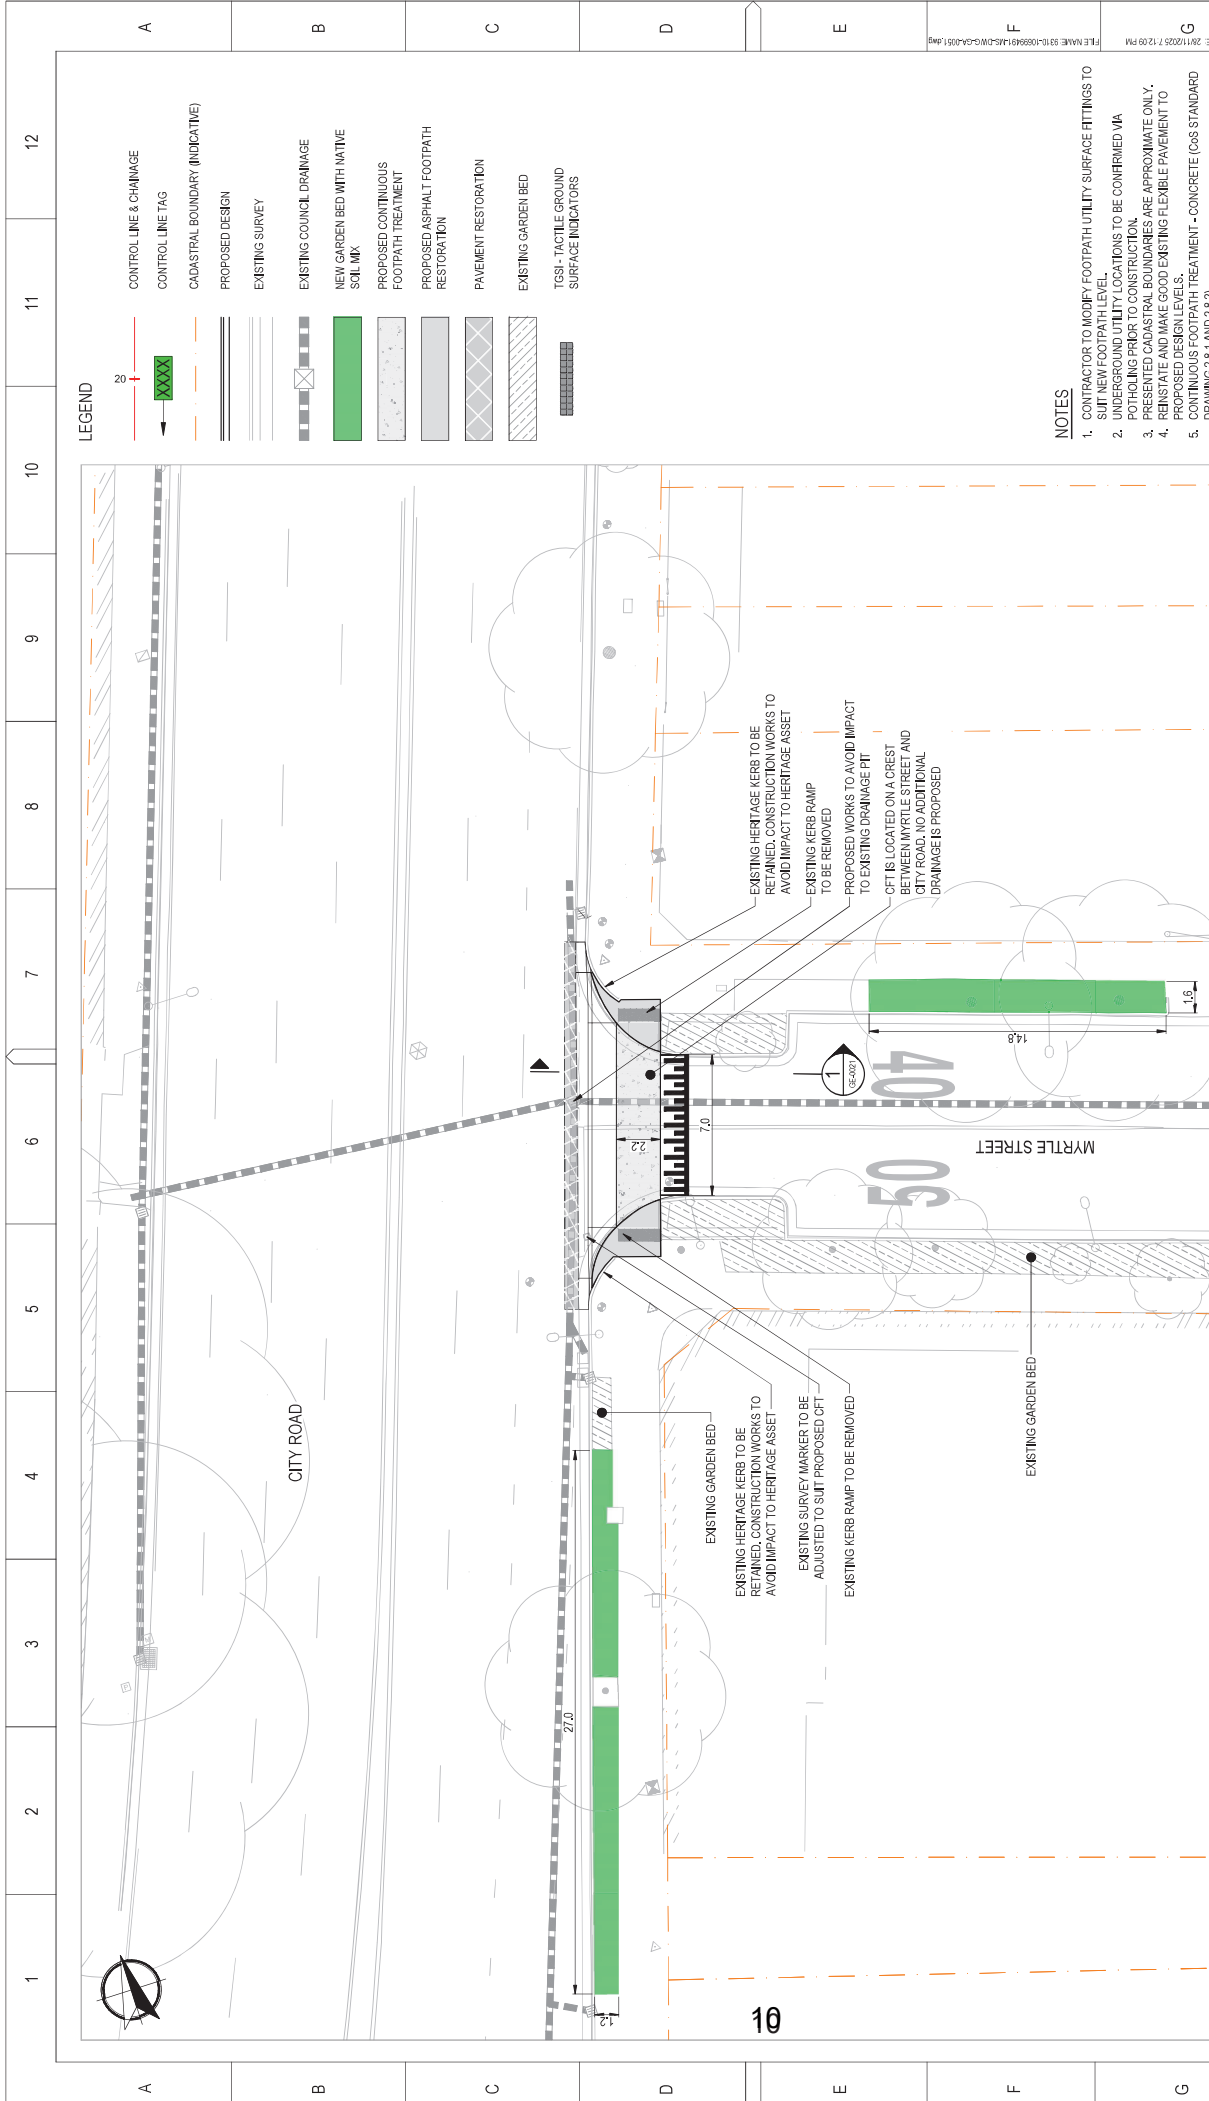

NOTES

1. CONTRACTOR TO MODIFY FOOTPATH UTILITY SURFACE FITTINGS TO SUIT NEW FOOTPATH LEVEL.
2. UNDERGROUND UTILITY LOCATIONS TO BE CONFIRMED VIA POtholing PRIOR TO CONSTRUCTION.
3. PRESENTED CADASTRAL BOUNDARIES ARE APPROXIMATE ONLY.
4. REINSTATE AND MAKE GOOD EXISTING FLEXIBLE PAVEMENT TO PROPOSED DESIGN LEVELS.
5. CONTINUOUS FOOTPATH TREATMENT - CONCRETE (C65 STANDARD DRAWING 2.8.1 AND 2.8.2).

NOT FOR CONSTRUCTION

DRAWING COLOUR CODED - PRINT ALL COPIES IN COLOUR

[illegible]