

LEGEND

EXISTING ROAD AND FEATURES

PROPOSED ROAD AND FEATURES

CADASTRAL BOUNDARY

EXISTING SIGN POST

EXISTING SIGN POST TO BE REMOVED

NEW SIGN POST

PROPOSED GARDEN BED

PROPOSED FOOTPATH REFURBISHMENT


PROPOSED CONTINUOUS FOOTPATH TREATMENT

TGSI - TACTILE GROUND SURFACE INDICATORS

PROPOSED STREET LIGHTING

EXISTING STREET SIGN

PROPOSED STREET SIGN

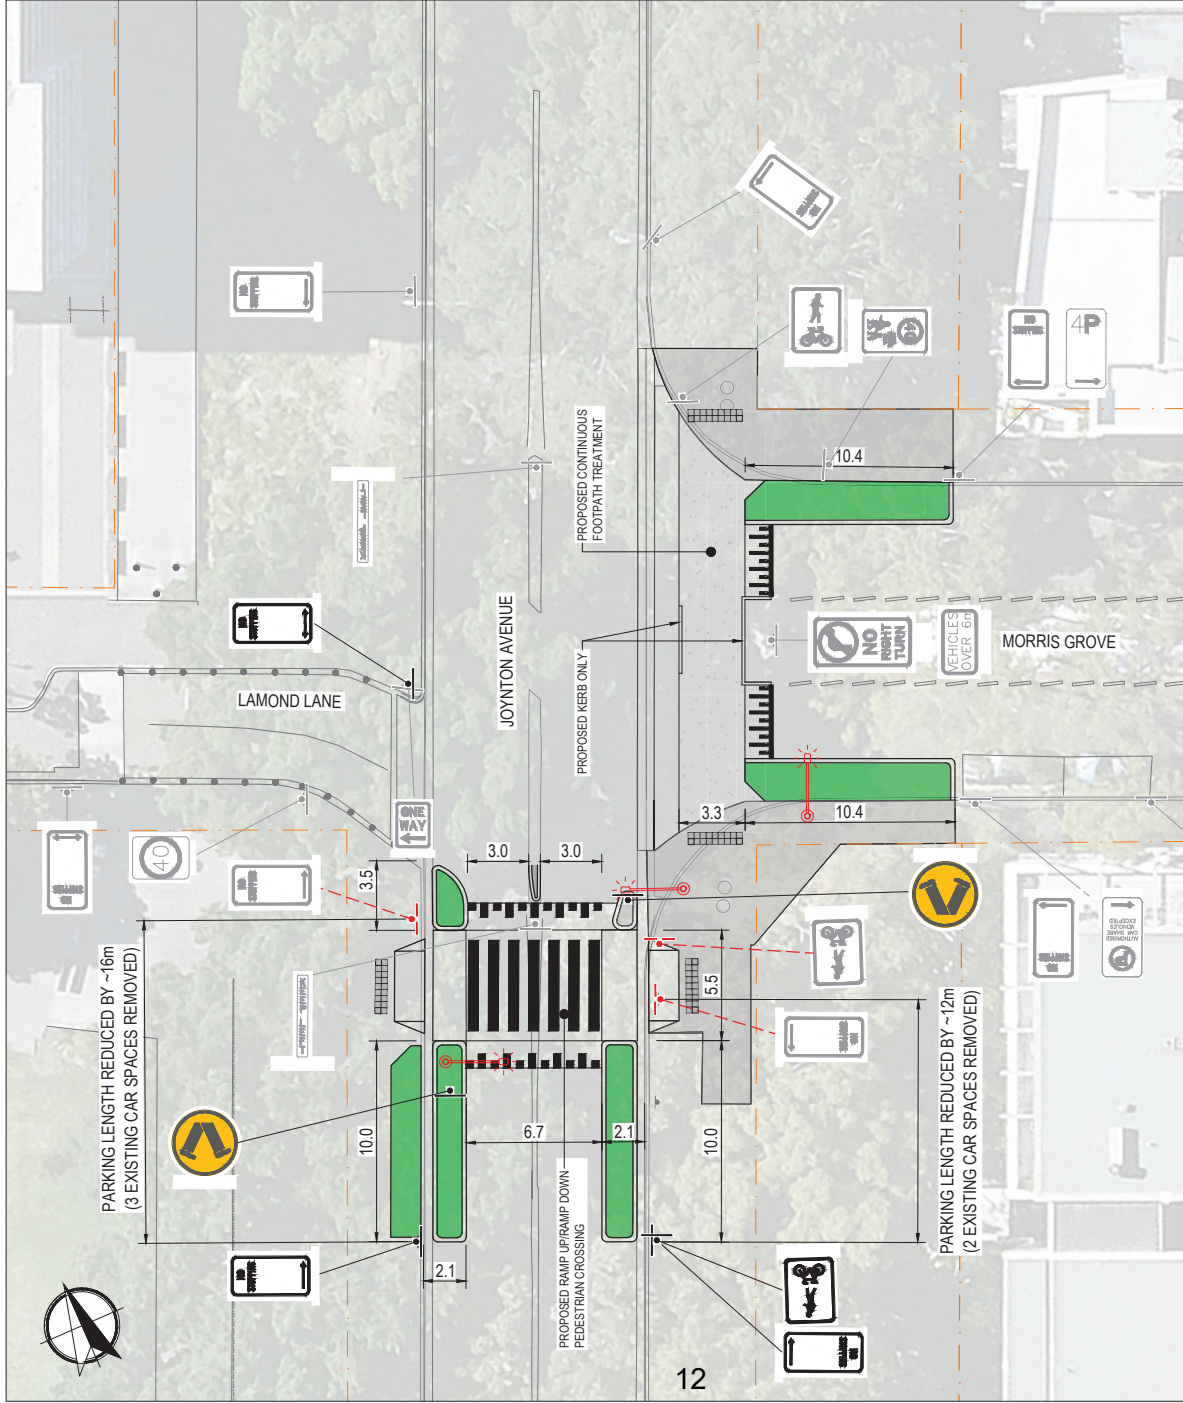

PLAN 1
SCALE 1:250

FOR INFORMATION ONLY
NOT TO BE USED FOR CONSTRUCTION PURPOSES

INFORMATION DOC No.
9315-10862822-JA-SKT-1001
SHEET 1
DATE: 13/02/2020 REV: 02

JOYNTON AVENUE, ZETLAND
PEDESTRIAN CROSSING AND CONTINUOUS FOOTPATH TREATMENT
TRAFFIC FORUM PLAN

DESIGNER: **ERM**
SYDNEY CIVIL
PREPARED FOR: **CITY OF SYDNEY**

0 2.5m 5.0 7.5 10.0
SCALE 1:250

DRAWING COLOUR CODED - PRINT ALL COPIES IN COLOUR