



NOTES

- LOW LOADER TRUCKS TO ENTER VIA O'CONNELL STREET
- POLICE TO MANAGE CYCLE LANE
- TRAFFIC SIGNALS TO BE SET TO FLASHING AMBER AND MANAGED BY TRAFFIC CONTROLLERS

</
--




NOTES
- LOW LOADER TRUCKS TO ENTER VIA O'CONNELL STREET
- POLICE TO MANAGE CYCLE LANE
- TRAFFIC SIGNALS TO BE SET TO FLASHING AMBER AND MANAGED BY TRAFFIC CONTROLLERS

 PROJECT: SYDNEY METRO WEST - EASTERN TUNNEL PACKAGE	 LEGEND	Date: 09/09/2025	Location: Hunter St East Station - TBM Demob	Author name: Saidhbhin Langan		Author accreditation: TCT00648421	Signed: 	TCP Number: SMWETP-TGS-0377	Page: 5 of 8	
		Comments:								
		- THIS IS A SHORT TERM TGS. NOT TO SCALE - THE CONTRACTOR SHALL ENSURE ALL ROL AND S2A REQUIREMENTS ARE SATISFIED DURING IMPLEMENTATION OF THIS TGS - ANY EXISTING SIGNAGE THAT CONFLICTS WITH THIS TGS MUST BE COVERED AT THE START OF SHIFT AND UNCOVERED AT THE END OF SHIFT - ANY CHANGES REQUIRED. SPEAK TO THE SITE FOREMAN AND THEN MODIFY THIS PLAN IF NECESSARY. ANY CHANGES TO THIS PLAN SHALL BE MARKED ON THIS TGS & SIGNED OFF BY A PWZTMP HOLDER. - A LANE WIDTH OF 3.5m (MINIMUM) IS TO BE MAINTAINED AT ALL TIMES UNLESS NOTED OTHERWISE - SHOULD WID TH/ EDGE CLEARANCE TO TRAFFIC CONES OF 0.9m IS TO BE PROVIDED AT ALL TIMES UNLESS NOTED OTHERWISE - ALL SIGNAGE TO BE 'B' SIZE UNLESS NOTED OTHERWISE - SIGNS TO BE POSITIONED IN ACCORDANCE WITH THE TC&WS MANUAL 2022 Issue 6.1 - DIMENSION 'D' IS DETERMINED IN ACCORDANCE WITH THE TC&WS MANUAL 2022 Issue 6.1 - BOLLARDS AND TRAFFIC CONES ARE TO BE INSTALLED IN ACCORDANCE WITH THE 2022 Issue 6.1 - TAPER LENGTHS ARE TO BE IN ACCORDANCE WITH THE TC&WS MANUAL 2022 Issue 6.1 - THE SITE MUST COMPLY WITH THE TC&WS MANUAL 2022 Issue 6.1 AND A.S. 1742.3 - REGULATORY SPEED / ROADWORK SIGNS TO BE REPEATED EVERY 400m UNLESS NOTED OTHERWISE								

LEGEND

-  HUNTER ST DETOUR
-  PITT ST DETOUR
-  BUS DETOUR

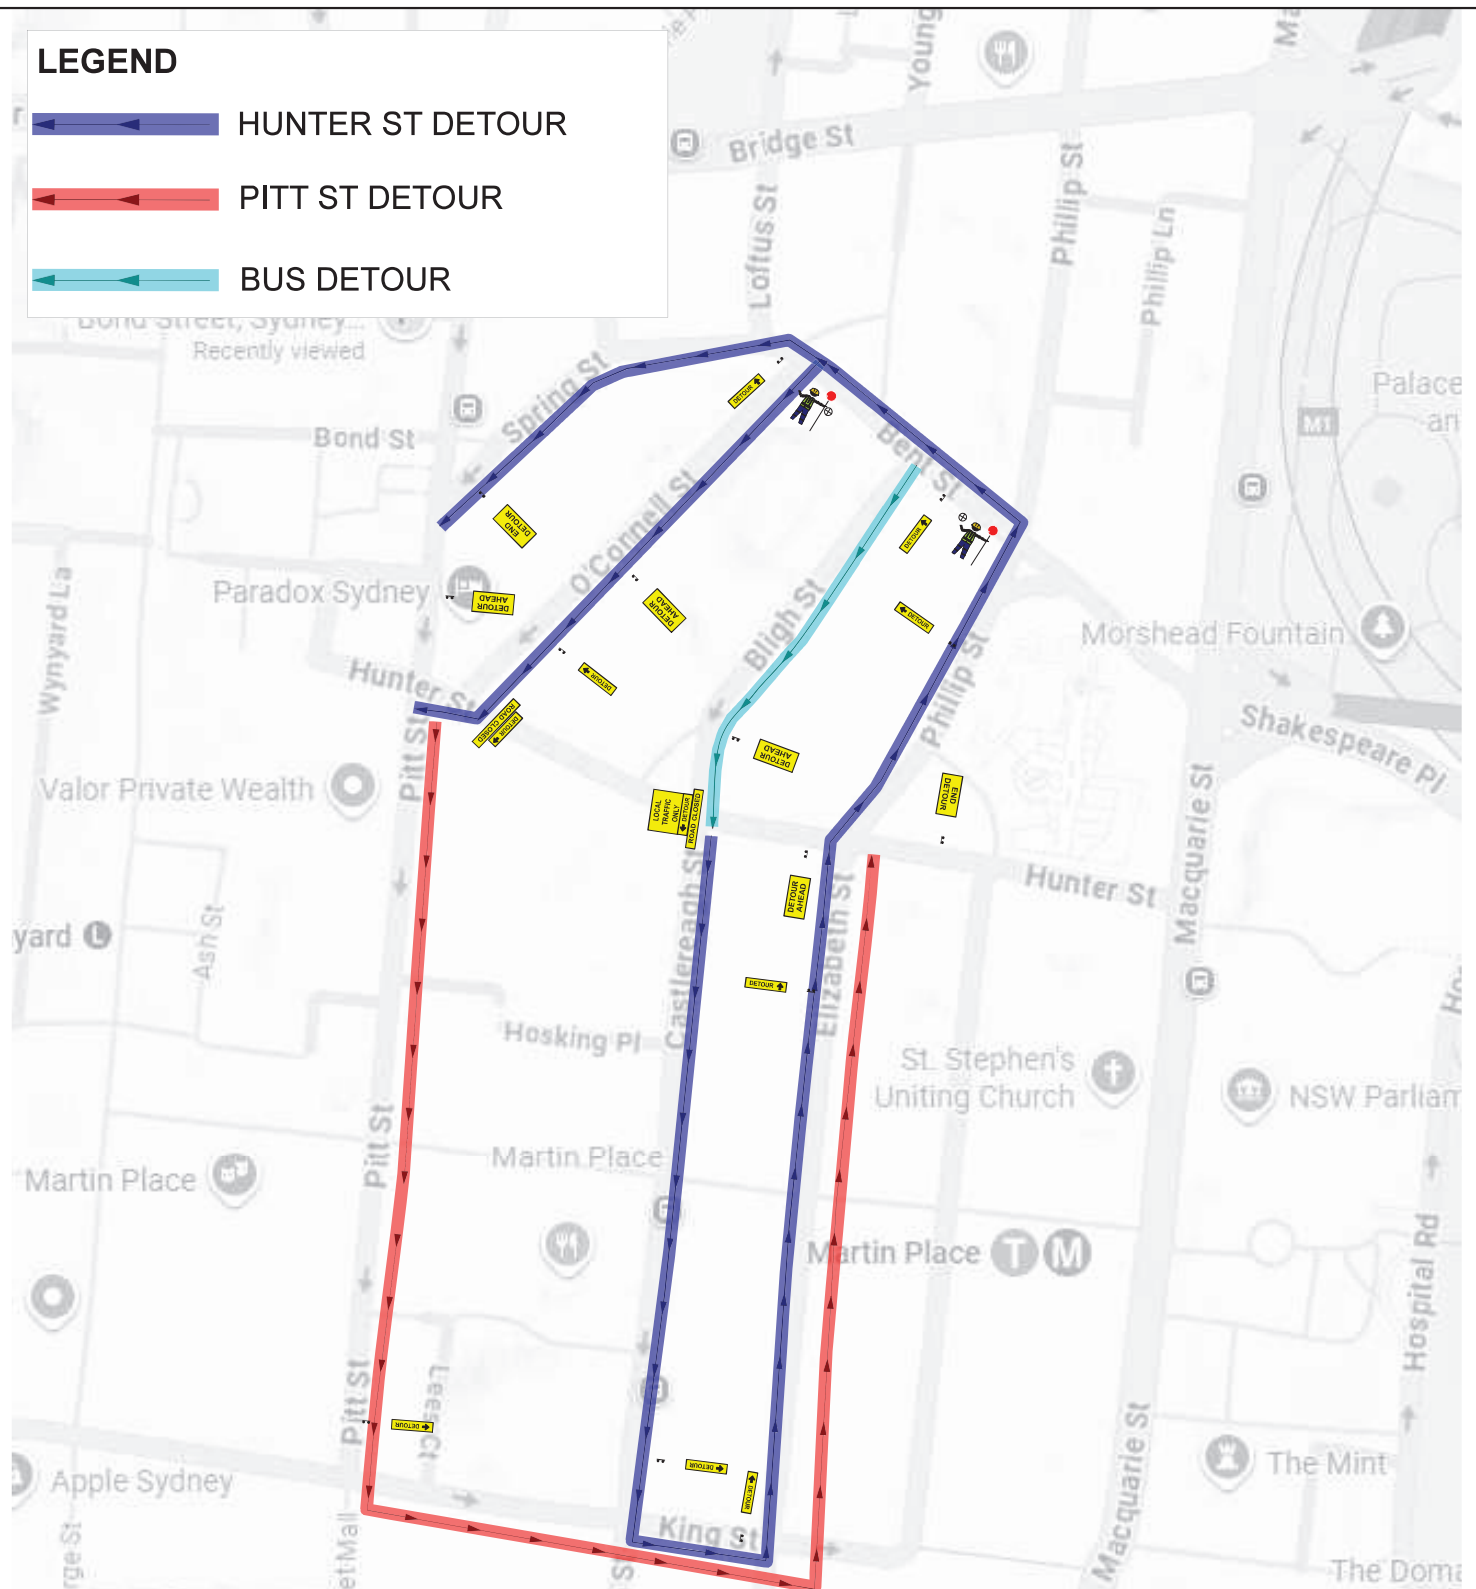

PROJECT: SYDNEY METRO WEST - EASTERN TUNNEL PACKAGE

LEGEND

-  Traffic Controller
-  Traffic Cones
-  Pedestrian Route
-  Exclusion Zone
-  User Pay Police
-  Parking Removal
-  Bollards & Tape/Lagging

Date: 09/09/2025 Location: Hunter St East Station - TBM Demol

Author name: Saidhbin Langan Author accreditation: TCT00648421 Signed: 

TCP Number: SMWETP-TGS-0377 Page: 6 of 8

Comments:

- THIS IS A SHORT TERM TGS, NOT TO SCALE
- THE CONTRACTOR SHALL ENSURE ALL ROL AND SZA REQUIREMENTS ARE SATISFIED DURING IMPLEMENTATION OF THIS TGS
- ANY EXISTING SIGNAGE THAT CONFLICTS WITH THIS TGS MUST BE COVERED AT THE START OF SHIFT AND UNCOVERED AT THE END OF SHIFT
- ANY CHANGES REQUIRED, SPEAK TO THE SITE FOREMAN AND THEN MODIFY THIS PLAN IF NECESSARY, ANY CHANGES TO THIS PLAN SHALL BE MARKED ON THIS TGS & SIGNED OFF BY A PWTMP HOLDER
- A LANE WIDTH OF 3.5m (MINIMUM) IS TO BE MAINTAINED AT ALL TIMES UNLESS NOTED OTHERWISE
- SHOULDER WIDTH / EDGE CLEARANCE TO TRAFFIC CONES OF 0.5m IS TO BE PROVIDED AT ALL TIMES UNLESS NOTED OTHERWISE

- ALL SIGNAGE TO BE 'B' SIZE UNLESS NOTED OTHERWISE
- SIGNS TO BE POSITIONED IN ACCORDANCE WITH THE TCAWS MANUAL 2022 Issue 6.1
- DIMENSION 'D' IS DETERMINED IN ACCORDANCE WITH THE TCAWS MANUAL 2022 Issue 6.1
- BOLLARDS AND TRAFFIC CONES ARE TO BE INSTALLED IN ACCORDANCE WITH THE 2022 Issue 6.1
- TAPER LENGTHS ARE TO BE IN ACCORDANCE WITH THE TCAWS MANUAL 2022 Issue 6.1
- THE SITE MUST COMPLY WITH THE TCAWS MANUAL 2022 Issue 6.1 AND A.S. 1742.3
- REGULATORY SPEED / ROADWORK SIGNS TO BE REPEATED EVERY 400m UNLESS NOTED OTHERWISE