

DATE: 23.04.2026

TRAFFIC GUIDANCE SCHEME

LOCATION

LOCATION
CUSTOMER

CHIFFLEY SQUARE SOUTH TOWER

HUNTER ST - FULL CLOSURE - MOBILE CRANE

NAME: NIK KOTZAMBASIS
Licence No: TCT1022480


THIS TRAFFIC GUIDANCE SCHEME IS BASED ON THE NSW RMS TCAMS MANUAL V6.1 & AS1742.3-2019

APPROVALS / PERMITS TO BE ONSITE AT ALL TIMES

Traffic Guidance Scheme has been prepared in accordance with AS1742.3-2019


Traffic Control Devices for Works on Roads, Road Management Act 2004

Code of Practice Traffic Management 2010 & the TNSW Roads and Traffic Control Work Sites (TCAMS) Manual V6.1

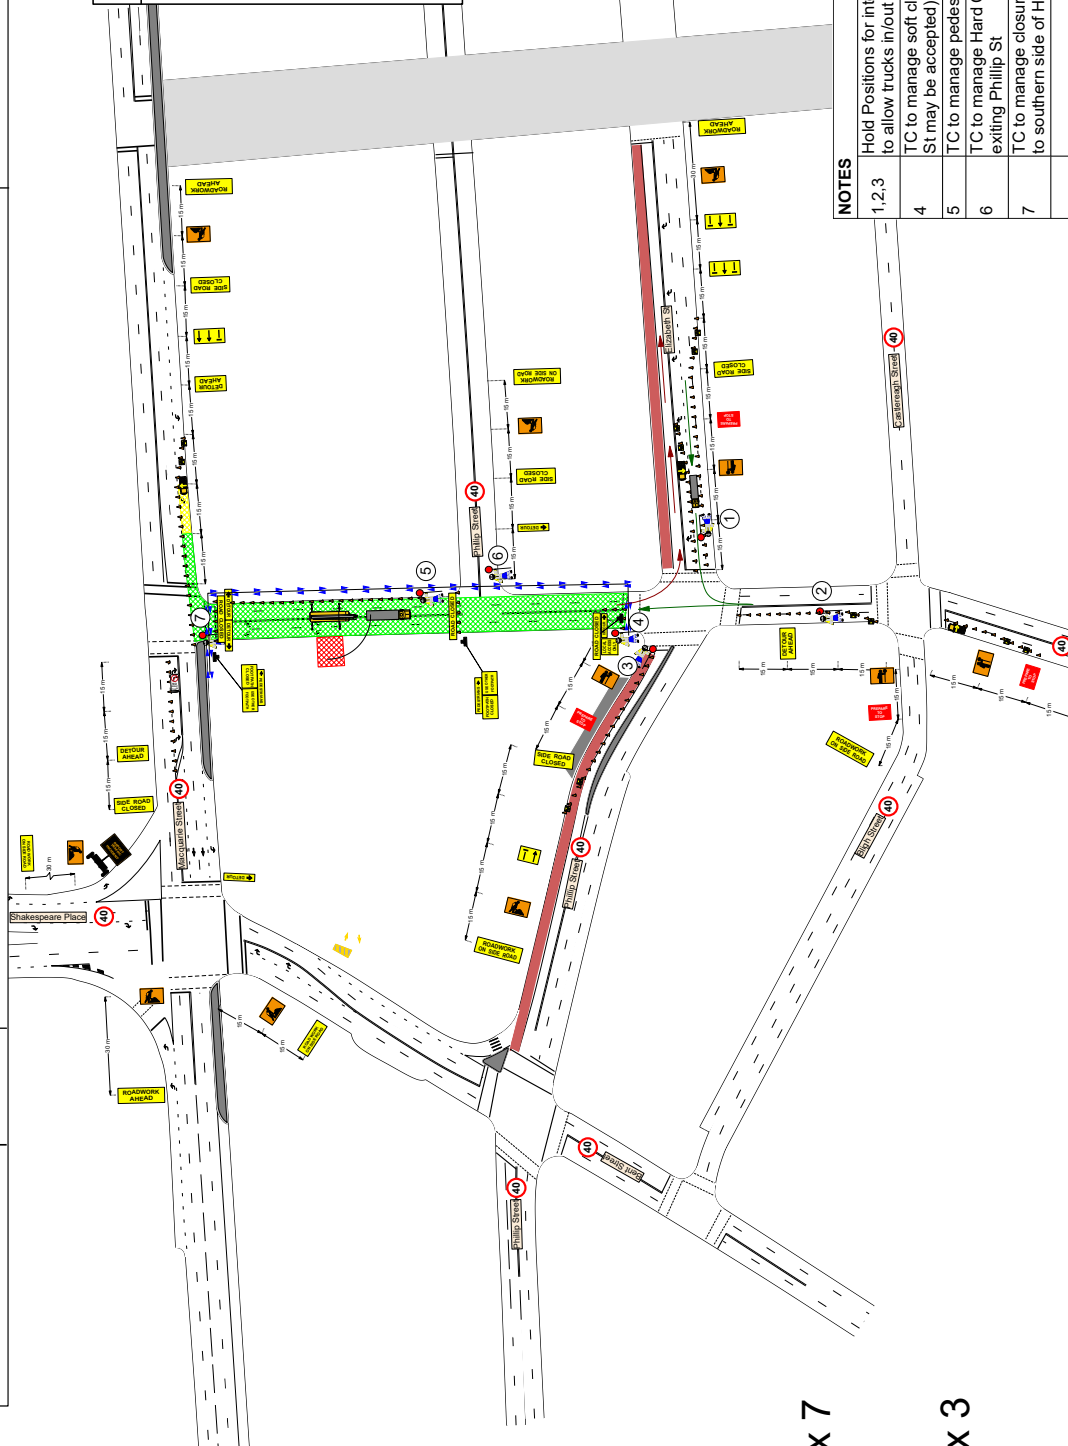


7x

3x

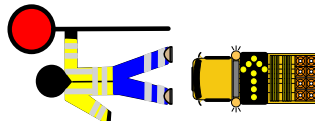

Legend

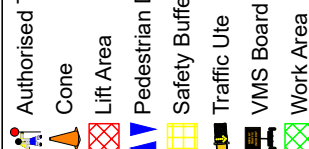

NOTES

1, 2, 3	Hold Positions for intermittent stops on Elizabeth St x Hunter St to allow trucks in/out of Closure
4	TC to manage soft closure (vehicles requiring access to Phillip St may be accepted)
5	TC to manage pedestrians/assist with Hard Closure
6	TC to manage Hard Closure/Assist with directing vehicles exiting Phillip St
7	TC to manage closure at Macquarie St and direct pedestrians to southern side of Hunter St

QUEUE MANAGEMENT

AT ALL WORK TIMES DURING THE COURSE OF THE WORK, TRAFFIC QUEUES SHALL BE MONITORED TO ENSURE THAT TRAFFIC DOES NOT EXCEED BEYOND THE LIMITS OF ADVANCED WARNING SIGNS

LANE WIDTHS

THE MINIMUM LANE WIDTH TO BE PROVIDED THROUGH OR PAST THE WORKSITE FOR VEHICLES SHALL BE 3.0m (3.5m DESIRABLE)

TGS Name & Number: TGS 59 - HUNTER ST CLOSURE			TGS Designed By: Nik Kolczambasis			DIMENSION "D"			
Works Location: CHIFFLEY SQUARE		Signature: 							
Date: 23.04.2026		TGS Approved By: Alex Risteovski				SPEED OF TRAFFIC (KM/H)	AGTMM V1.1	TCAWS	
Drawing not to scale		Signature: 							
1. This Traffic Guidance Scheme (TGS) is to be used in conjunction with the Traffic Movement Plan (TMP) and associated road authority permits and management plans, including Road Occupancy Licence (ROL), vehicle movement plan (VMP) and Pedestrian movement plan (PMP) where applicable. 2. This TGS has been produced by a Prepare Work Zone Traffic Management Plan (PWZTMP) qualified person in accordance with the requirements of the TNSW Traffic Control at Work Sites manual, Issue 6.1 dated February 2022 (TCAWS 6.1) and with reference to AS17423 and AUSTRROADS Guide to temporary Traffic Management Parts 1-10, Version 1.1, dated September 2021 (AGTMM). 3. Commercial TCMPLY Ltd does not accept responsibility for this TGS if it is implemented or modified by external parties.							45 OR LESS	15m	15m
							46-55	15m	50m
							56-65	45m	60m
							GRATER THAN 65	EQUAL TO POSTED SPEED LIMIT	
Client: Slar Group		Client Contact: Cameron Donald 0498 054 922							