


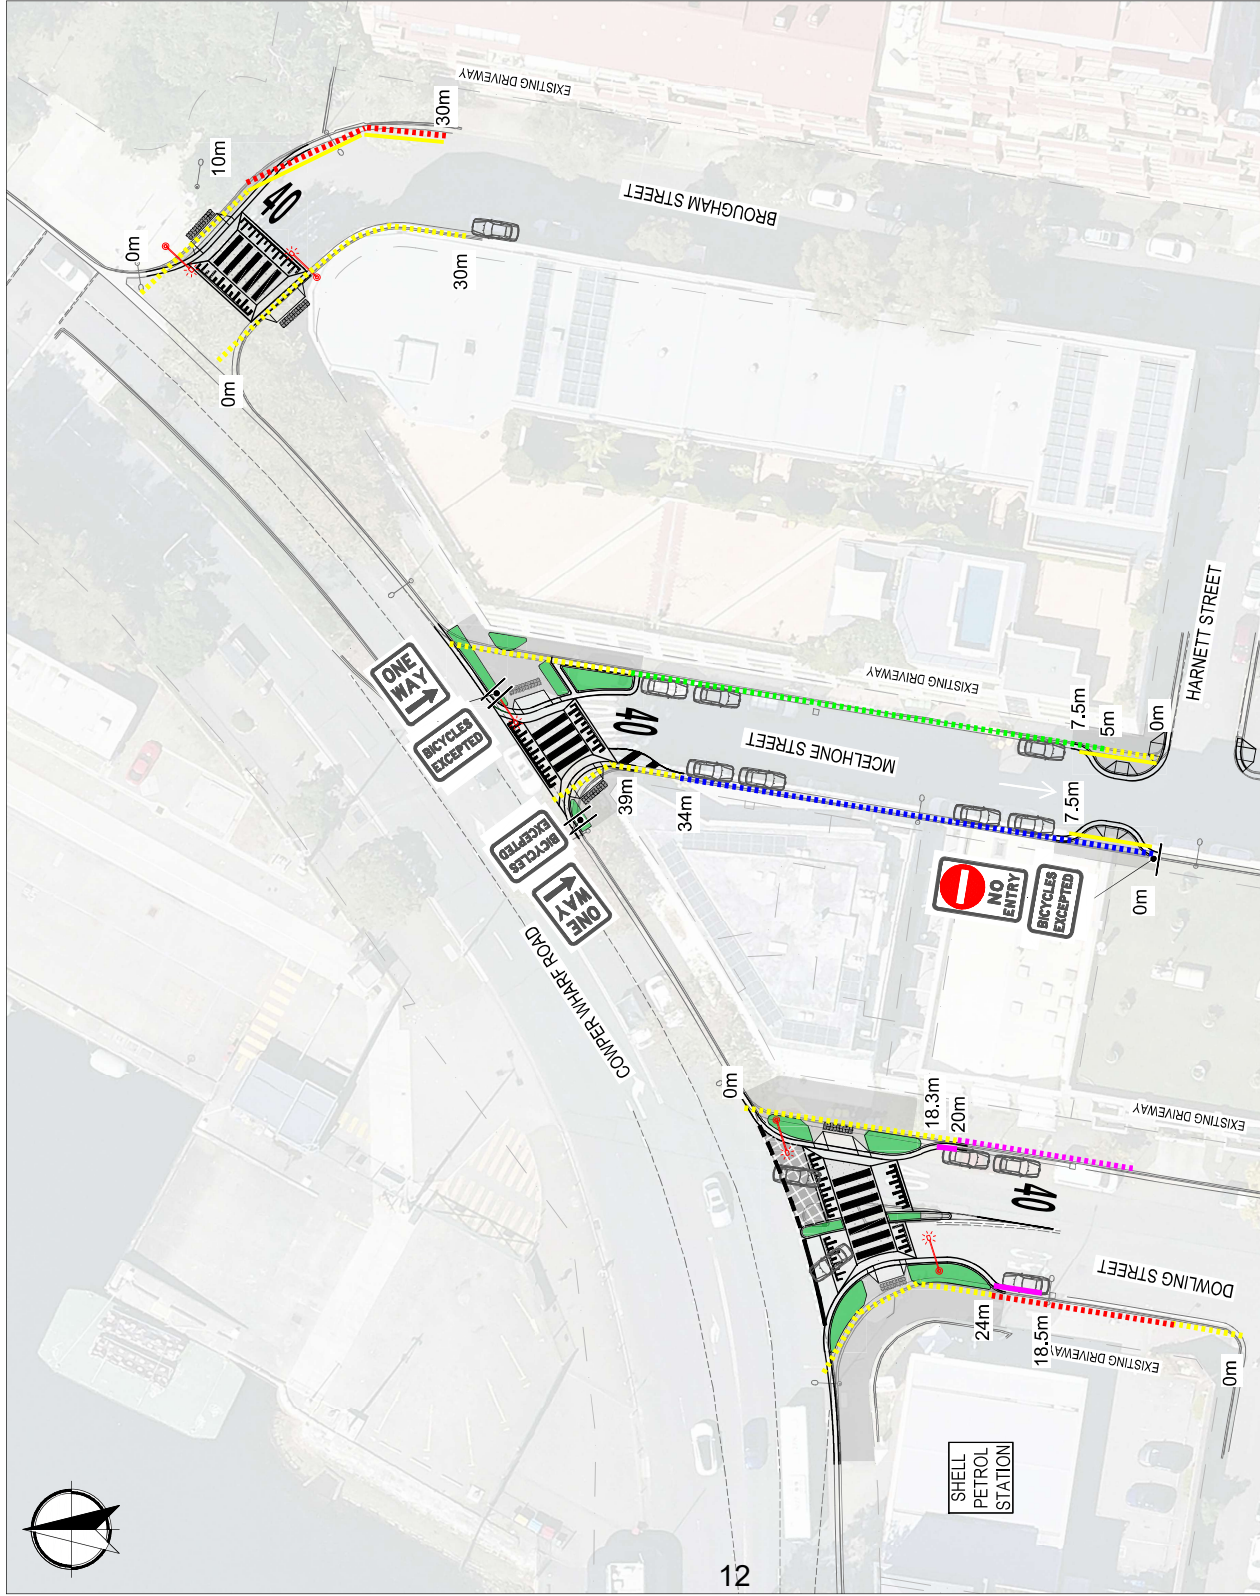


LEGEND

- EXISTING ROAD AND FEATURES
- PROPOSED ROAD AND FEATURES
- CADASTRAL BOUNDARY
- PROPOSED GARDEN BED
- PROPOSED TERRACED RAINGARDEN
- PROPOSED LINED RAINGARDEN
- PROPOSED CONCRETE FOOTPATH
- MILL AND RESHEET (ASPHALT)
- TGSI - TACTILE GROUND SURFACE INDICATORS
- PROPOSED STREET LIGHTING

- EXISTING / PROPOSED
- NO STOPPING
- UNRESTRICTED
- 2P/4P TICKET PERMIT HOLDERS EXCEPTED AREA 28
- 2P PERMIT HOLDERS EXCEPTED AREA 28
- NO PARKING

- EXISTING / PROPOSED
- CAR SHARE PARKING
- BICYCLE PARKING

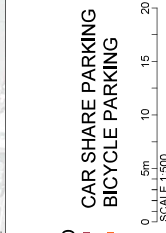

PLAN 1
SCALE 1:500

FOR INFORMATION ONLY NOT TO BE USED FOR CONSTRUCTION PURPOSES		9235-1069703-CR-SKT-1001 SHEET 1 OF 2 DATE 26/12/2025 REV 02	
DESIGNER: ERM ENVIRONMENTAL ENGINEERING		CLIENT: SYDNEY CIVIL CITY OF SYDNEY	
PROJECT: COWPER WHARF ROAD, WOOLLOOMOOLOO RAISED CROSSINGS AND FOOTPATH TREATMENTS TRAFFIC FORUM PLAN		INFORMATION DOC No.	

DRAWING COLOUR CODED - PRINT ALL COPIES IN COLOUR



NO STOPPING
UNRESTRICTED
1P PERMIT HOLD
P15 / 2P

UNRESTRICTED
1P PERMIT HOLDERS EXCEPTED AREA 28


2P 8am - 8pm Mon-Sun'
NO PARKING - COUNCIL VEHICLES EXCEPTED

DRAWING COLOUR CODED - PRINT ALL COPIES IN COLOUR

PLAN 2
SCALE 1:500

EXISTING / PROPOSED

CAR SHARE PARKING
BICYCLE PARKING

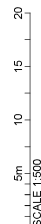

DESIGNER:

CLIENT:  SYDNEY CIVIL

PREPARED FOR:  CITY OF SYDNEY

FOR INFORMATION ONLY
NOT TO BE USED FOR CONSTRUCTION PURPOSES

COWPER WHARF ROAD, WOOLLOOMOOLOO
RAISED CROSSINGS AND FOOTPATH TREATMENTS
TRAFFIC FORUM PLAN

INFORMATION DOC No.

9293-10699703-CR-SKT-1002

SHEET 2 OF 2

DATE: 26.02.2026	REV: 02
------------------	---------