

Attachment A1

**Planning Proposal – King Street Special
Entertainment Precinct - Maps**

Special Entertainment Precincts
- Sheet SEP_009


Special Entertainment Precincts

Special Entertainment Precincts

Cadastral

Cadastral 27/05/2026 © City of Sydney

Pre-Exhibition

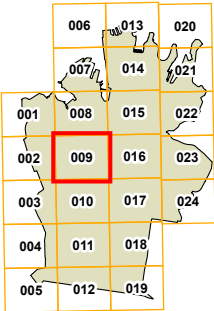

Special Entertainment Precincts
- Sheet SEP_002



Special Entertainment Precincts

Special Entertainment Precincts

Cadastral


Cadastral 27/05/2026 © City of Sydney

Pre-Exhibition

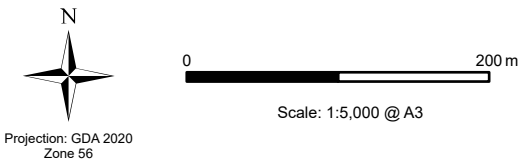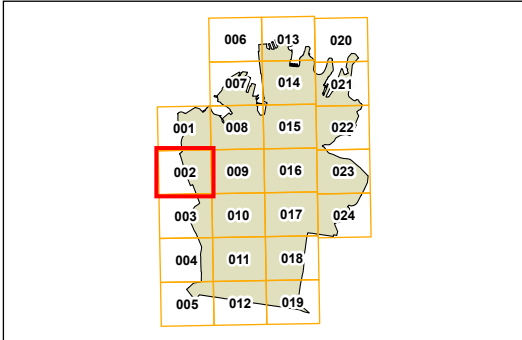

Projection: GDA 2020
Zone 56

Map identification number:
7200_COM_SEP_002_005_20260527

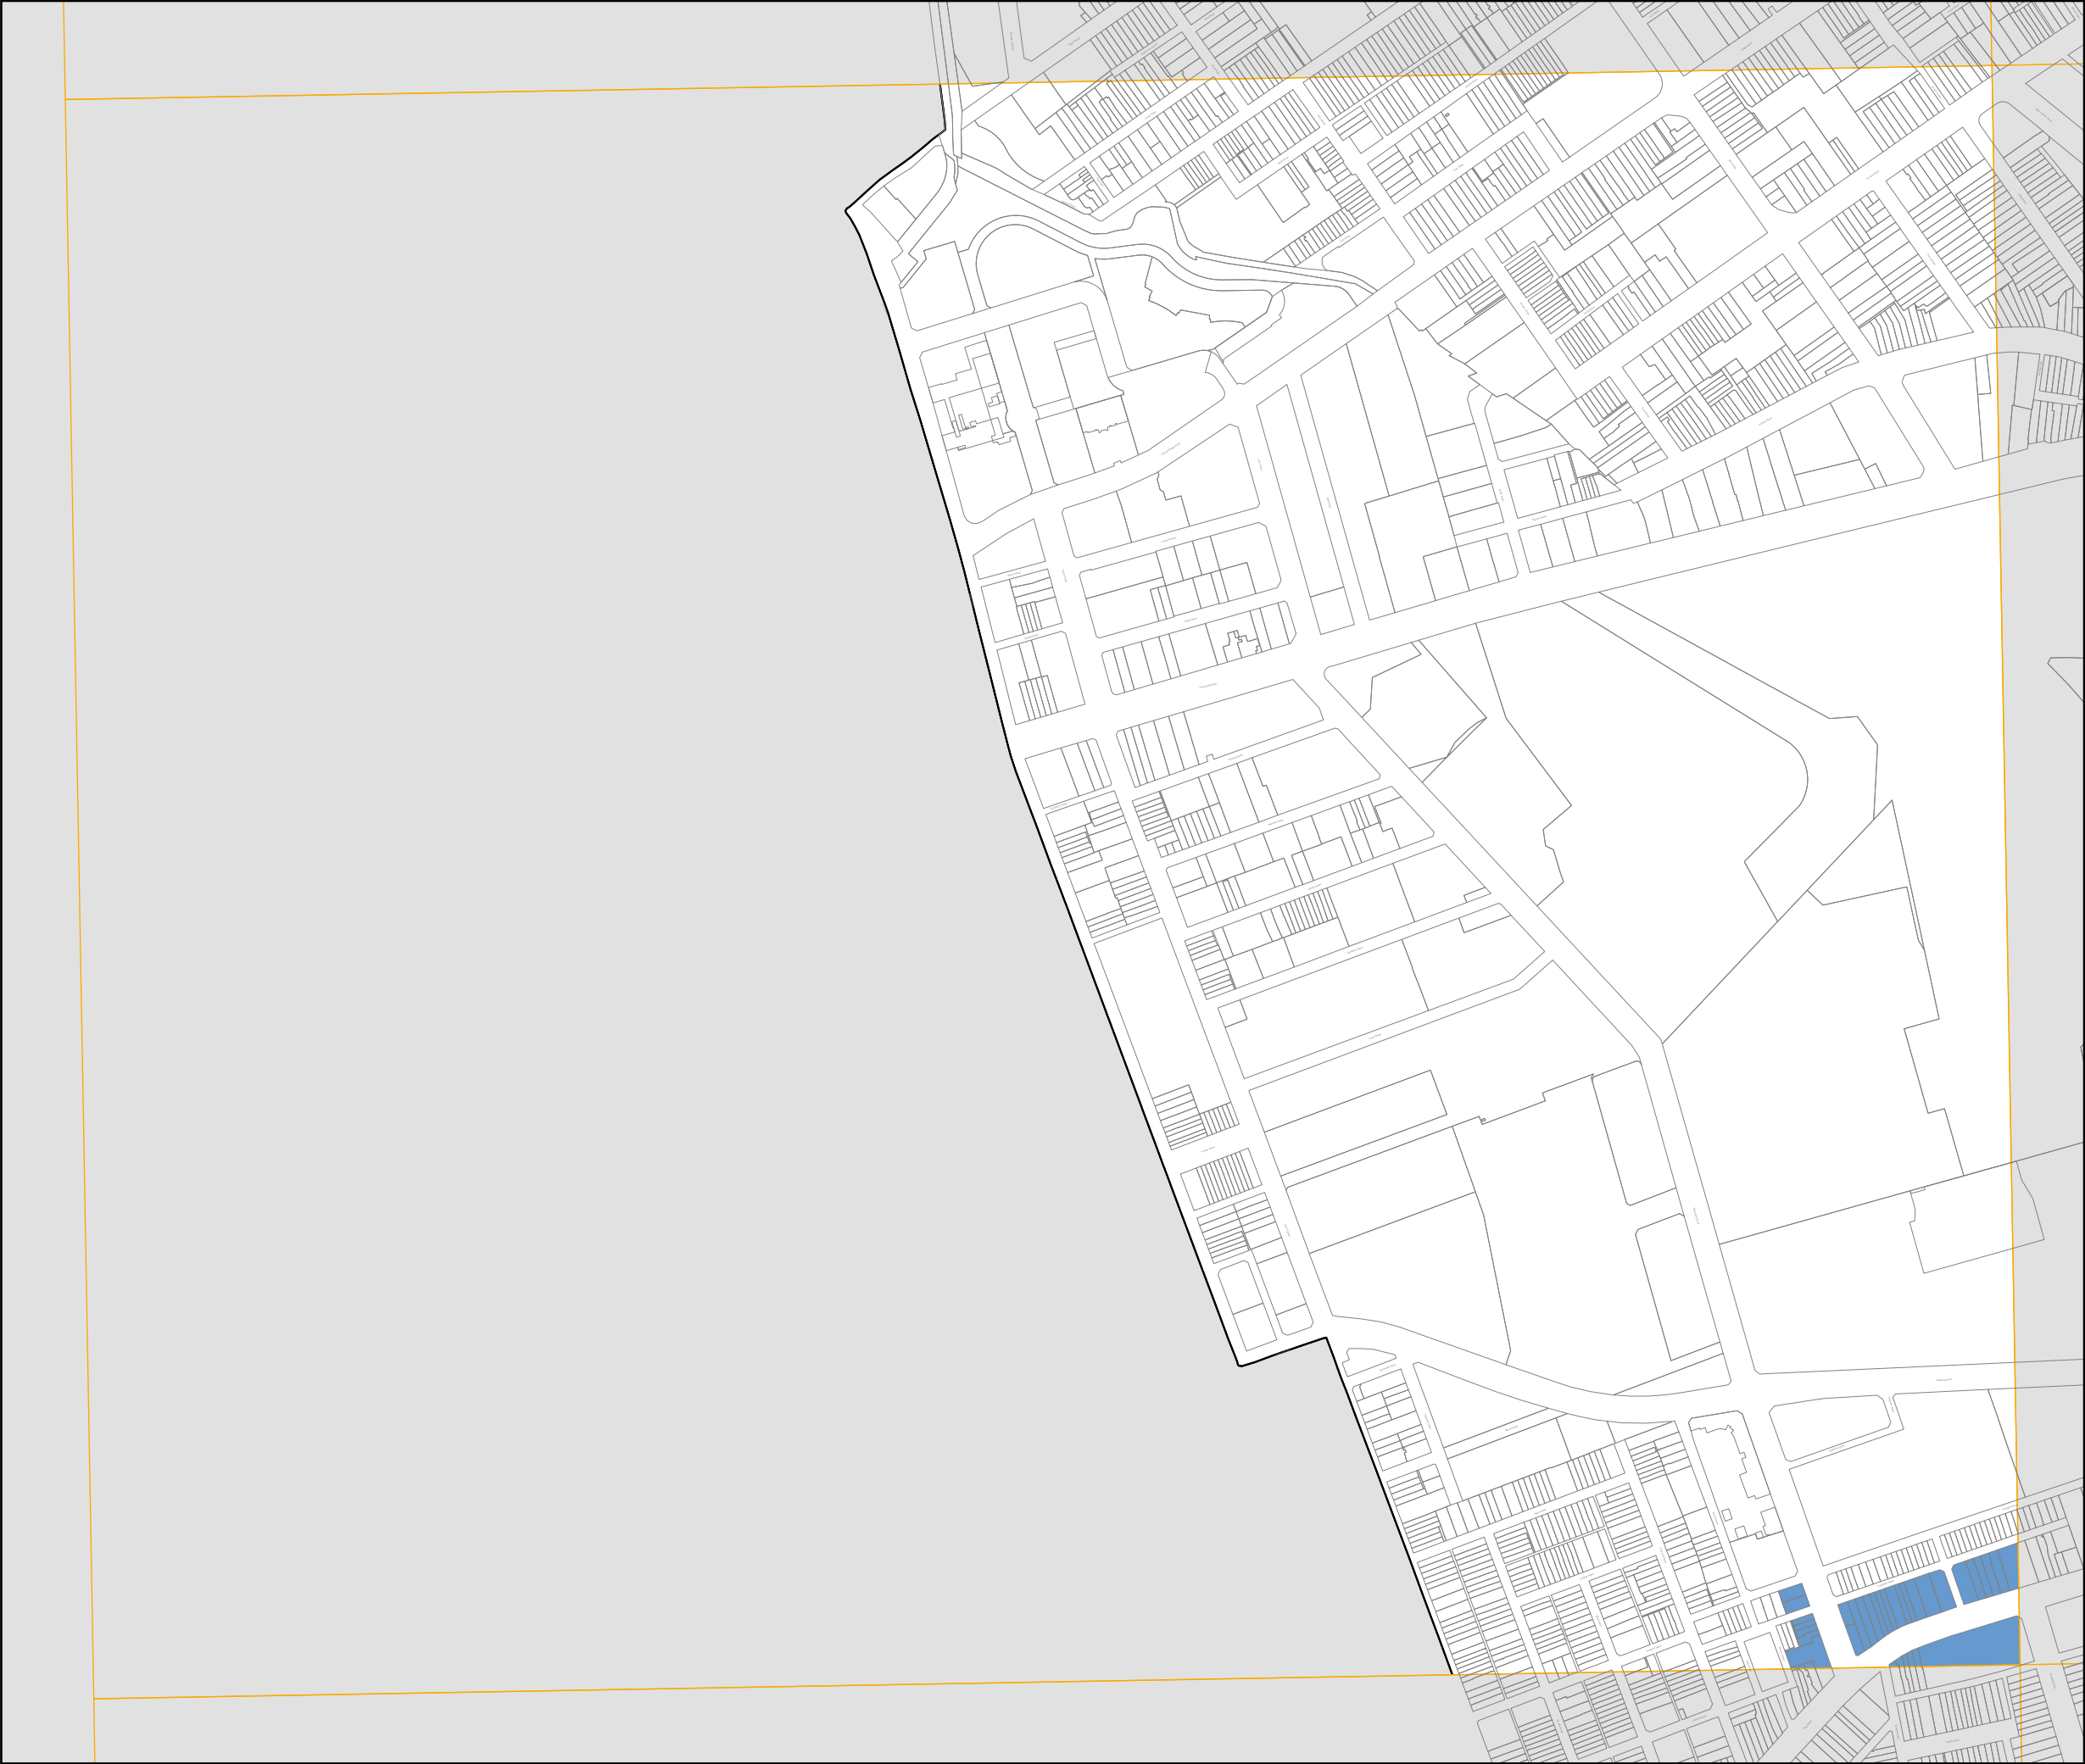

Special Entertainment Precincts
- Sheet SEP_003




Special Entertainment Precincts

Special Entertainment Precincts

Cadastral

Cadastral 27/05/2026 © City of Sydney

Pre-Exhibition

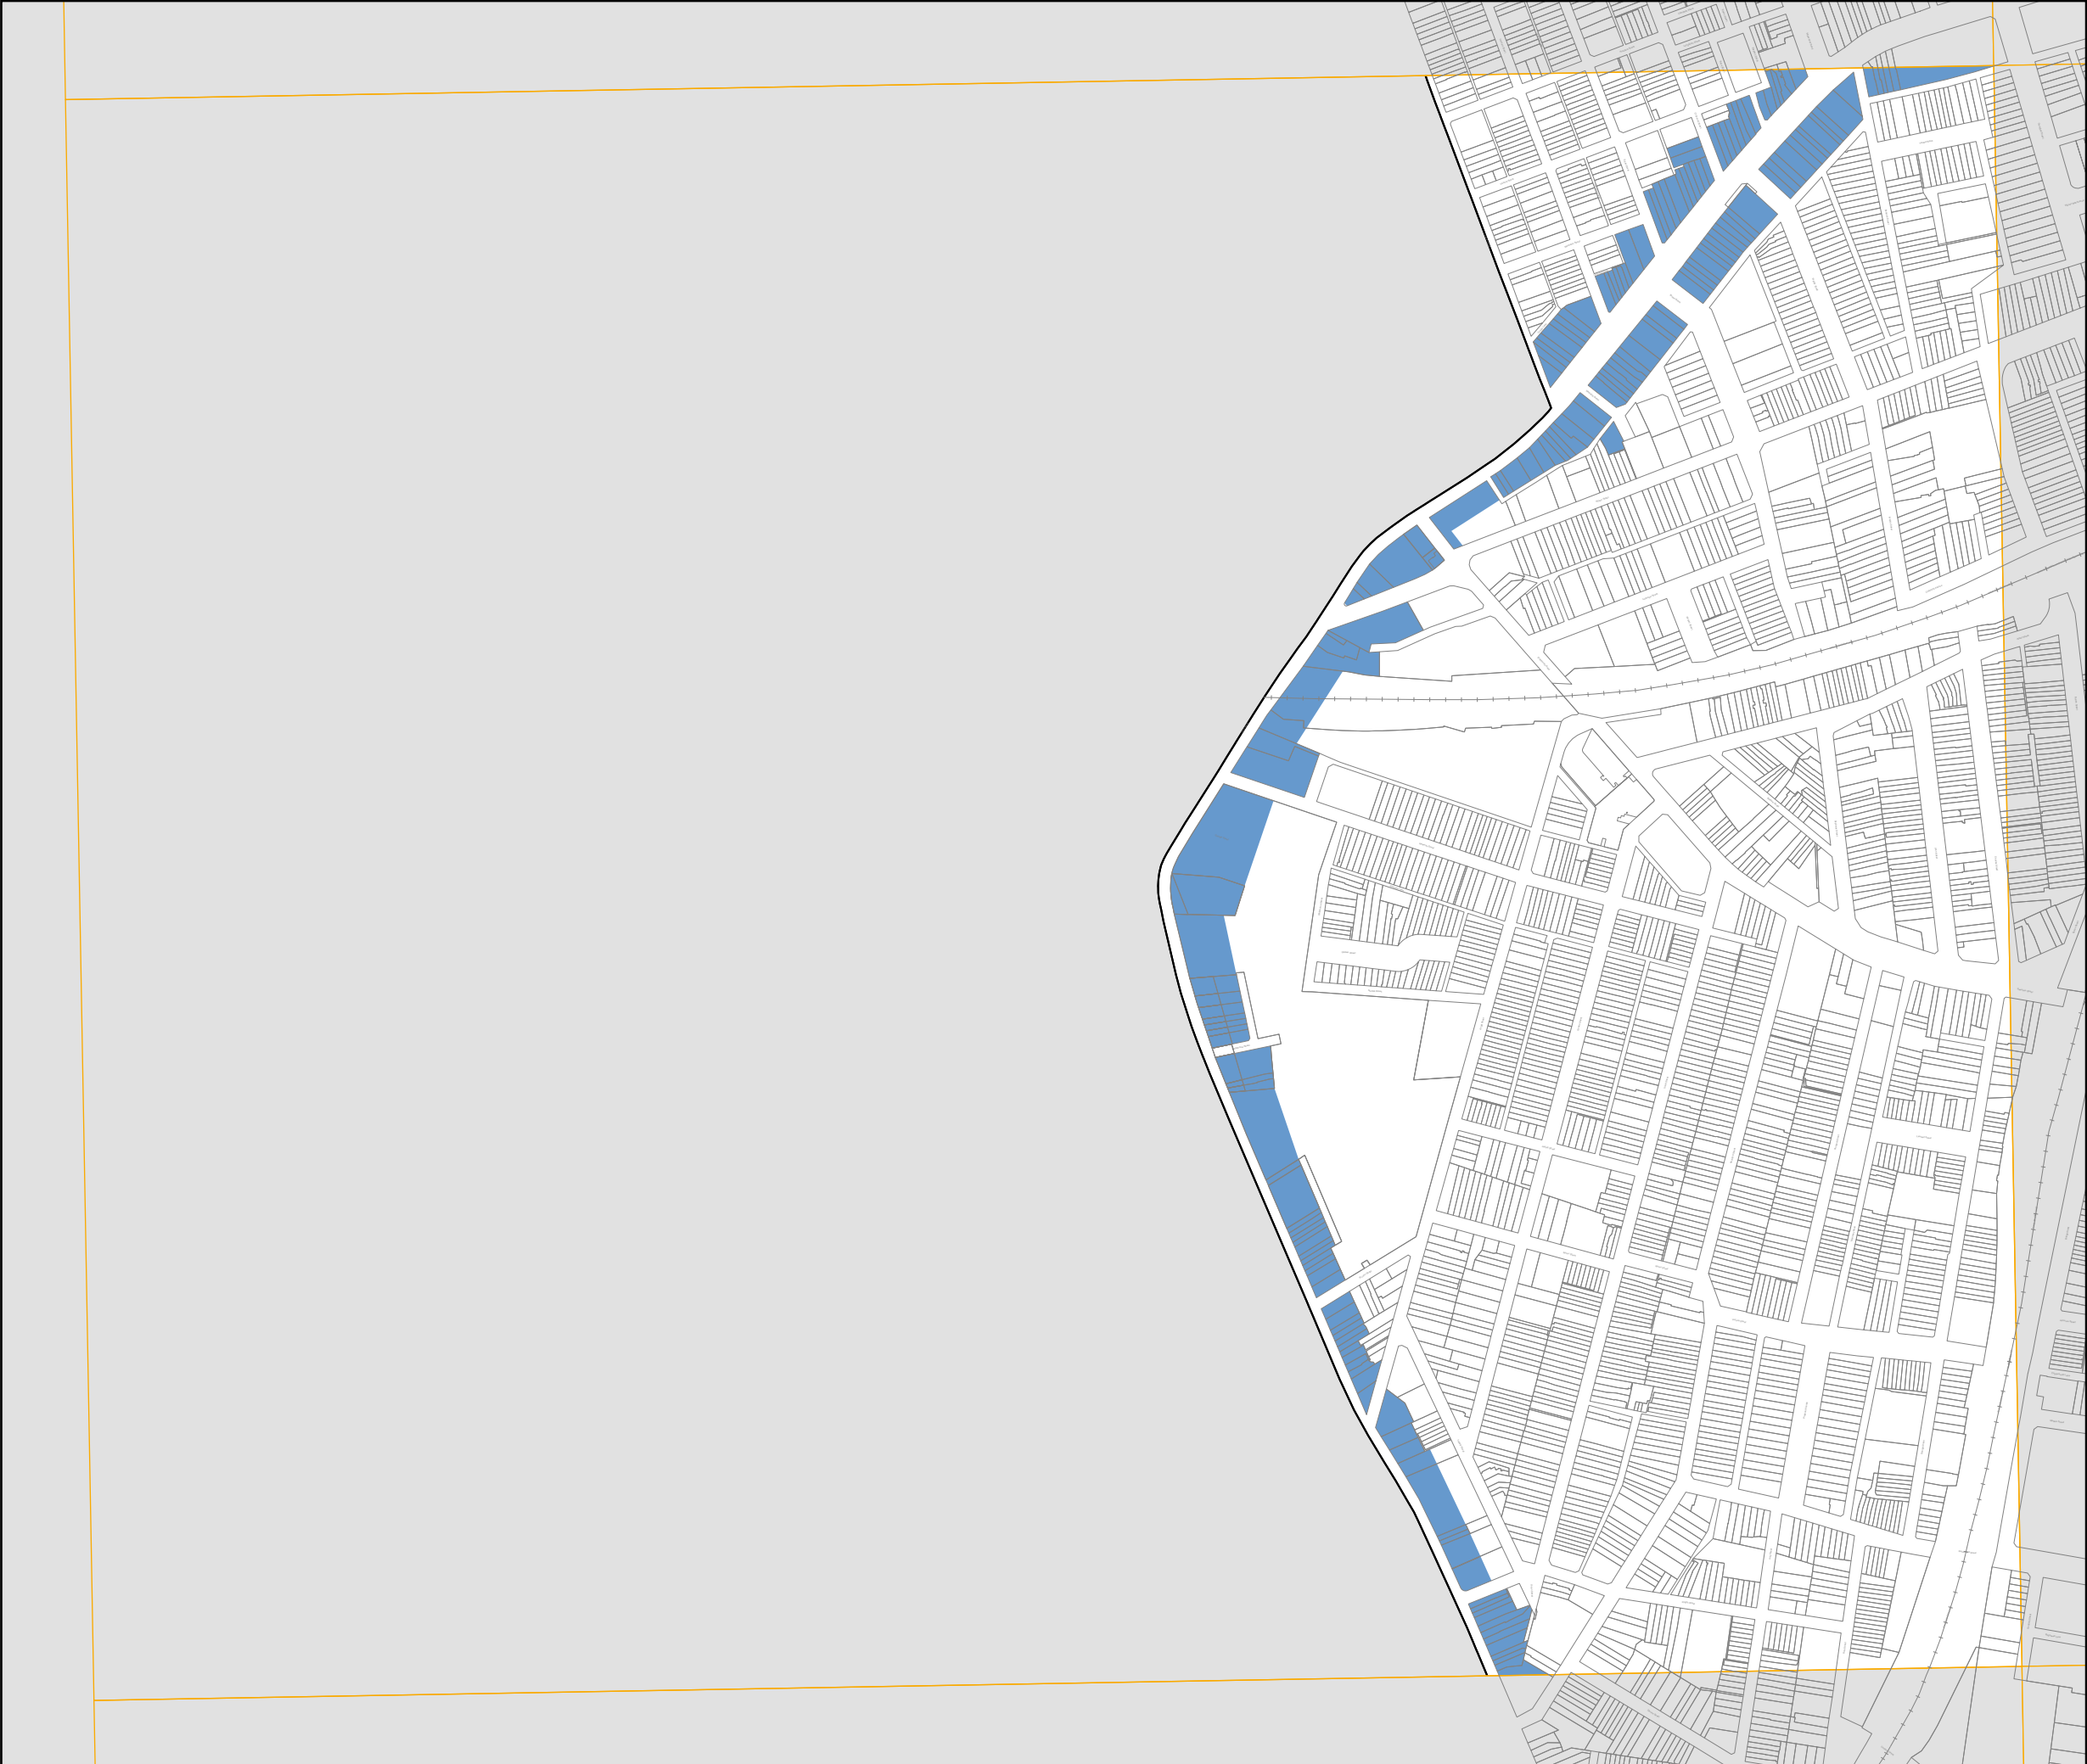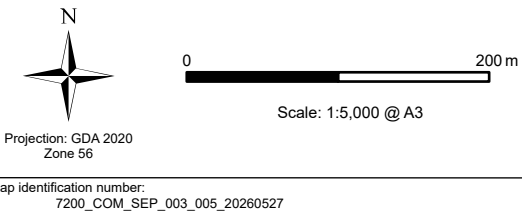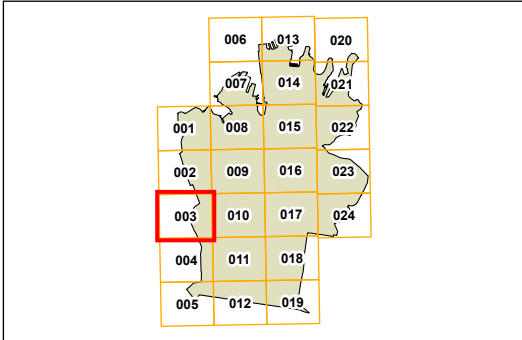

Special Entertainment Precincts
- Sheet SEP_004


Special Entertainment Precincts

Special Entertainment Precincts

Cadastral

Cadastral 27/05/2026 © City of Sydney

Pre-Exhibition

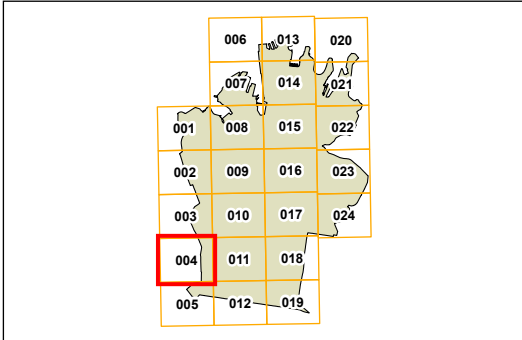

0 200 m

Scale: 1:5,000 @ A3

Projection: GDA 2020
Zone 56

Map identification number:
7200_COM_SEP_004_005_20260527

