


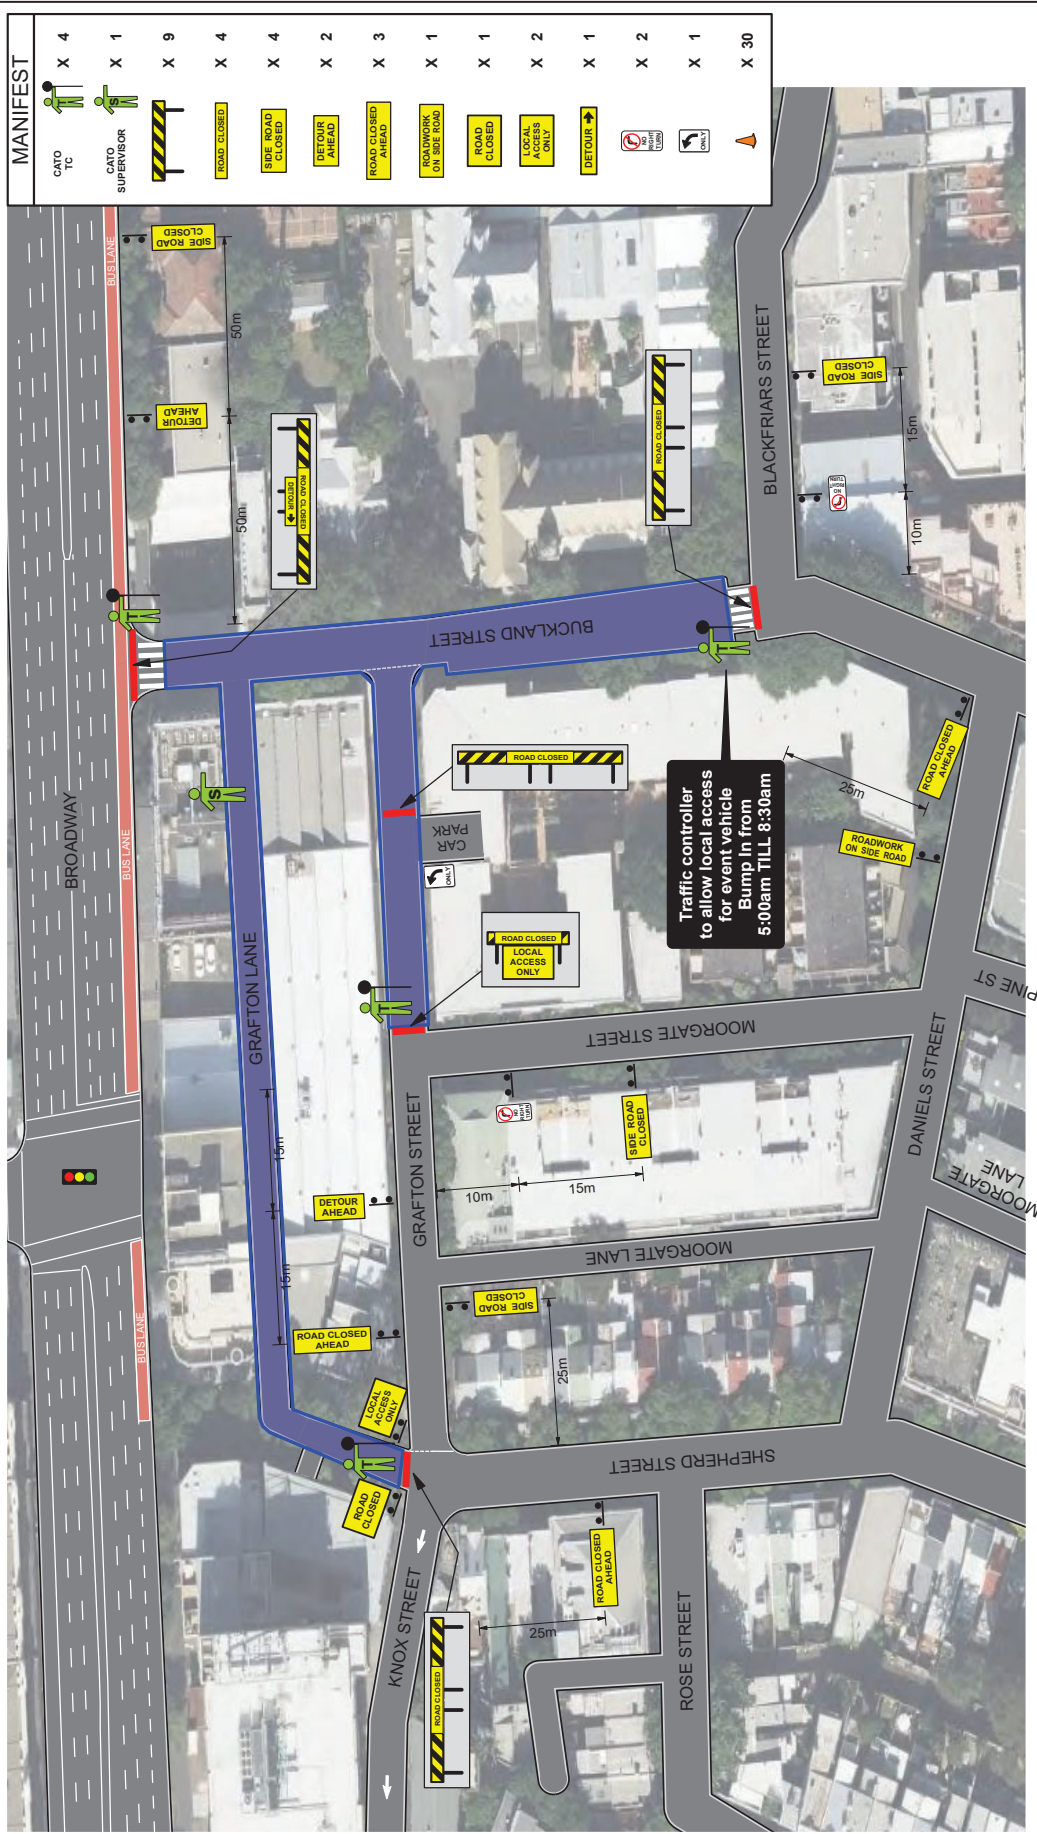

MANIFEST	
CATO TC	X 4
CATO SUPERVISOR	X 1
ROAD CLOSED	X 9
ROAD CLOSED	X 4
SIDE ROAD CLOSED	X 4
DETOUR AHEAD	X 2
ROAD CLOSED AHEAD	X 3
ROADWORK ON SIDE ROAD	X 1
ROAD CLOSED	X 1
LOCAL ACCESS ONLY	X 2
DETOUR	X 1
ROAD CLOSED	X 2
ROAD CLOSED	X 1
ROADWORK ON SIDE ROAD	X 30

DRAWN BY:	CRAIG HUNTER	TCT 0015830	
APPROVED BY:	KIERAN CATO	TCT 0040880	
POLICY: Cato Location Services P/L do not accept responsibility of any traffic guidance scheme if the traffic management is not implemented by Cato Location Services P/L			
1. THIS TRAFFIC GUIDANCE SCHEME HAS BEEN DRAWN IN ACCORDANCE WITH AS 1742.3 AND 'TRAFFIC CONTROL AT WORKSITES' MANUAL, V5.1. MODIFICATION MADE BY PERSONS HOLDING A RUS 'TRAMP' QUALIFICATION ONLY.			
2. SIGNS & DEVICES ARE TO BE PLACED IN ACCORDANCE WITH THE TGS MODIFICATION MADE BY PERSONS HOLDING A RUS 'TRAMP' QUALIFICATION ONLY.			
3. ALL SIGNS AND DEVICES USED MUST COMPLY WITH AUSTRALIA STANDARD AS 1742.3			
4. THIS DOCUMENT IS COPYRIGHT © PROPERTY OF CATO LOGISTICS PTY LTD. THIS DRAWING SHALL ONLY BE USED FOR THE PURPOSE FOR WHICH IT WAS DESIGNED AND NO OTHER USE OF THIS DRAWING IS PROHIBITED			
PROJECT: University of Notre Dame - Open day 2026			
CLIENT: University of Notre Dame			
LOCATION: Buckland Street & Grafton Street, Chippendale			
CONTACT: Thomas Pak		PHONE: 0427 950 473	COUNCIL: City of Sydney
ORIGINAL SIZE: NTS A4 LANDSCAPE		OTHER:	
APPROVAL REQUIRED:		EVENT TIMES: 0900 - 1900	PLAN No: UND-1
LOCAL	☒	SET UP: 2 x TC 1hr	VARIANT: (A)
STATE	☒	CLOSURE IN: 0600	TYPE: TGS
INSW	☐	CLOSURE OUT: 1800	REV: 2.0
OTHER	☐	PACK DOWN: 2 x TC 1hr	EVENT DATE: Sat 29th August 2026
			DATE: Tue 16th June 2026



DRAWN BY:	CRAIG HUNTER	TCT 0015830		CRAIG HUNTER TCT 0015830 TCT 0040880  POLICY: Cato Location Services P/L do not accept responsibility of any traffic guidance scheme if the traffic management is not implemented by Cato Location Services P/L.	</
-----------	--------------	-------------	---	---	---