



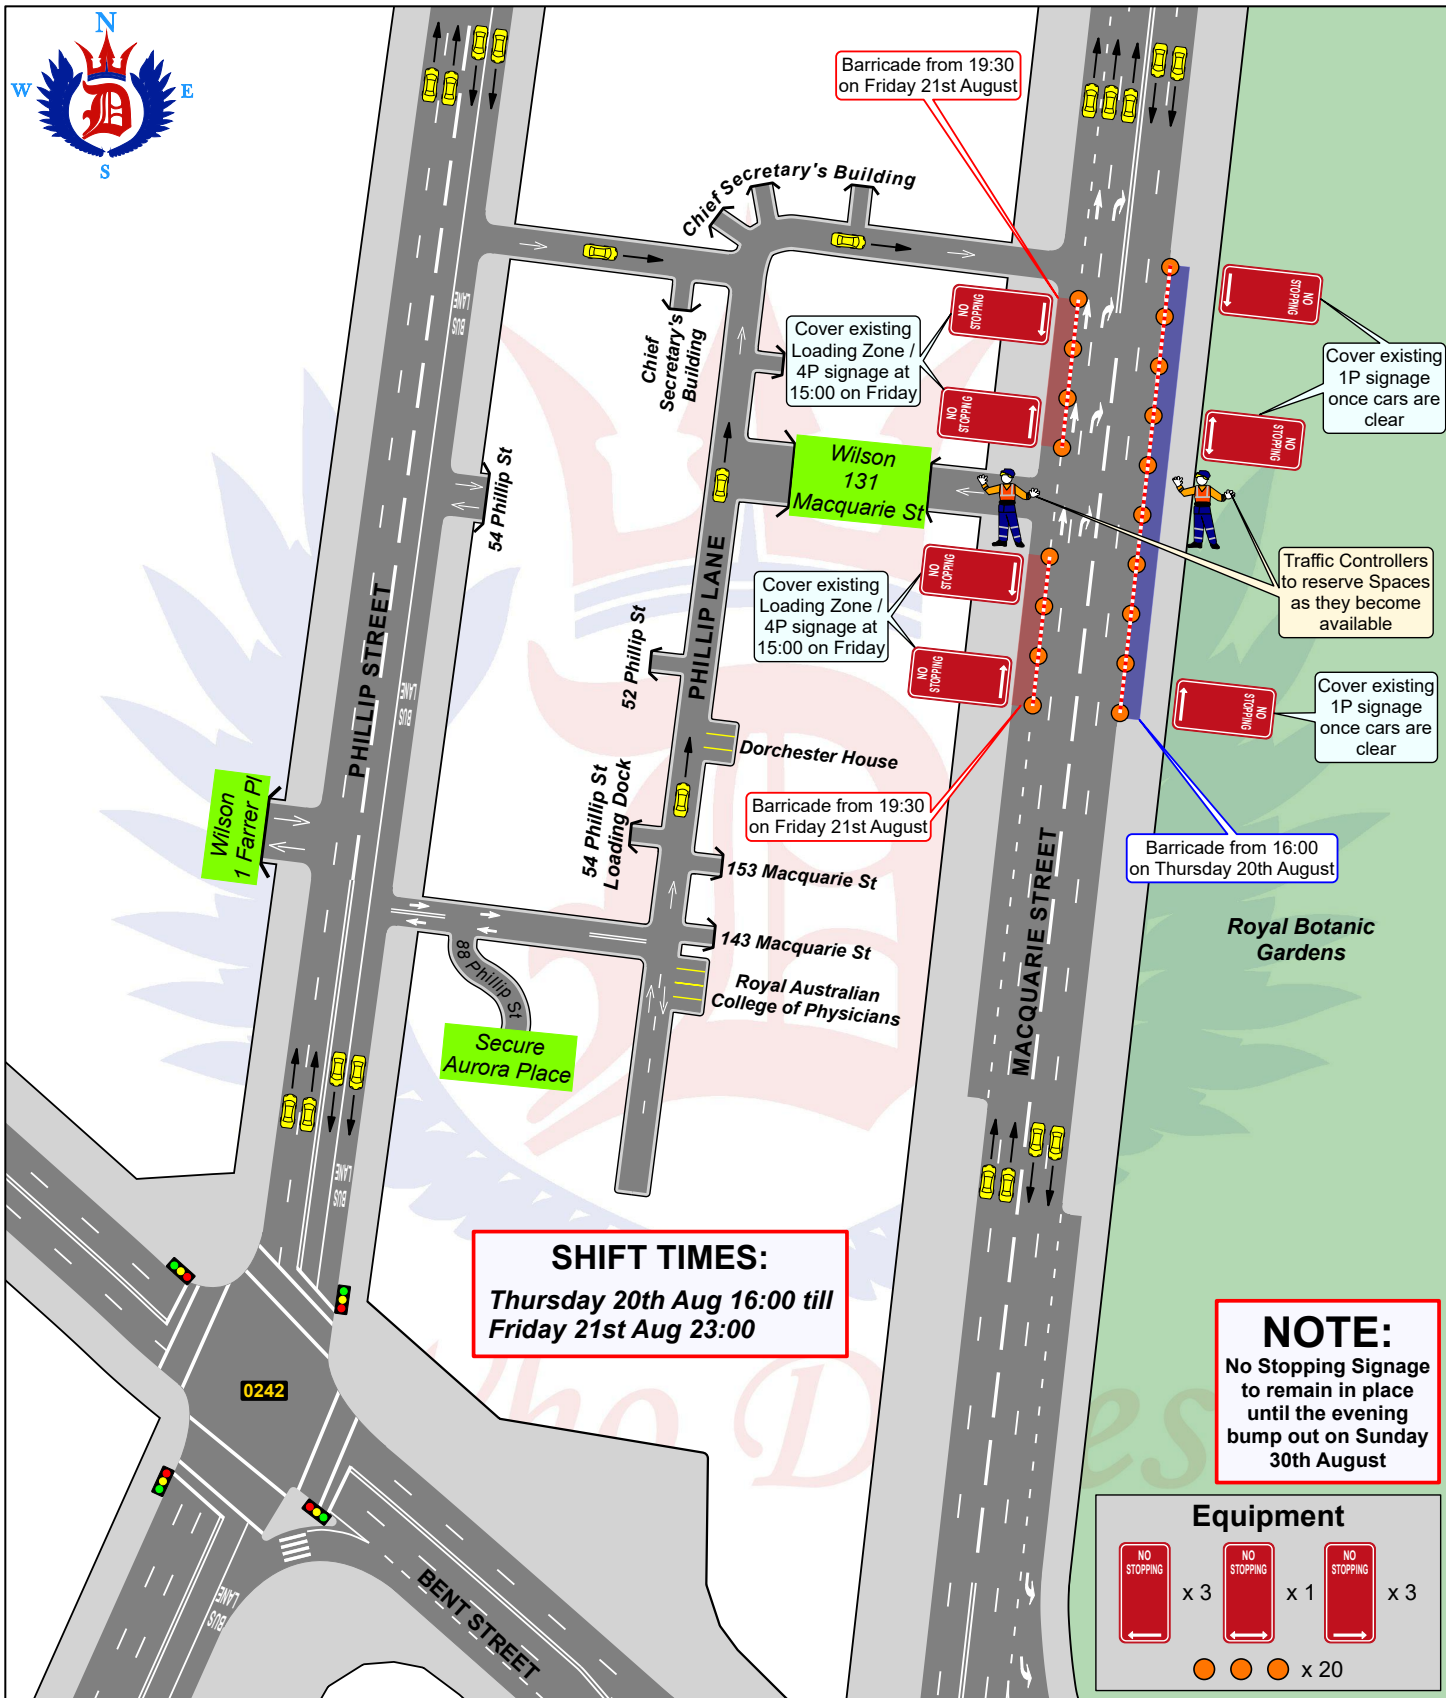


TCS SYDNEY MARATHON 2026		Phillip Ln, Phillip St & Macquarie St SYDNEY			TGS 514A	
AGENCY	PRIMARY TASK	SECONDARY TASK	STAFF ON-SITE	TIME	BUMP IN / BUMP OUT	
TfNSW					DATE	Refer Box
POLICE					Drawn by: Tim Emslie SafeWork PWZ Card No. TCT0073149 for Who Dares Pty Ltd Signature:	
TRAFFIC	Barricade Parking Spaces	Deliver & Install Signage	2	Refer Box		
PONT3					Revised 05 Jun 26	

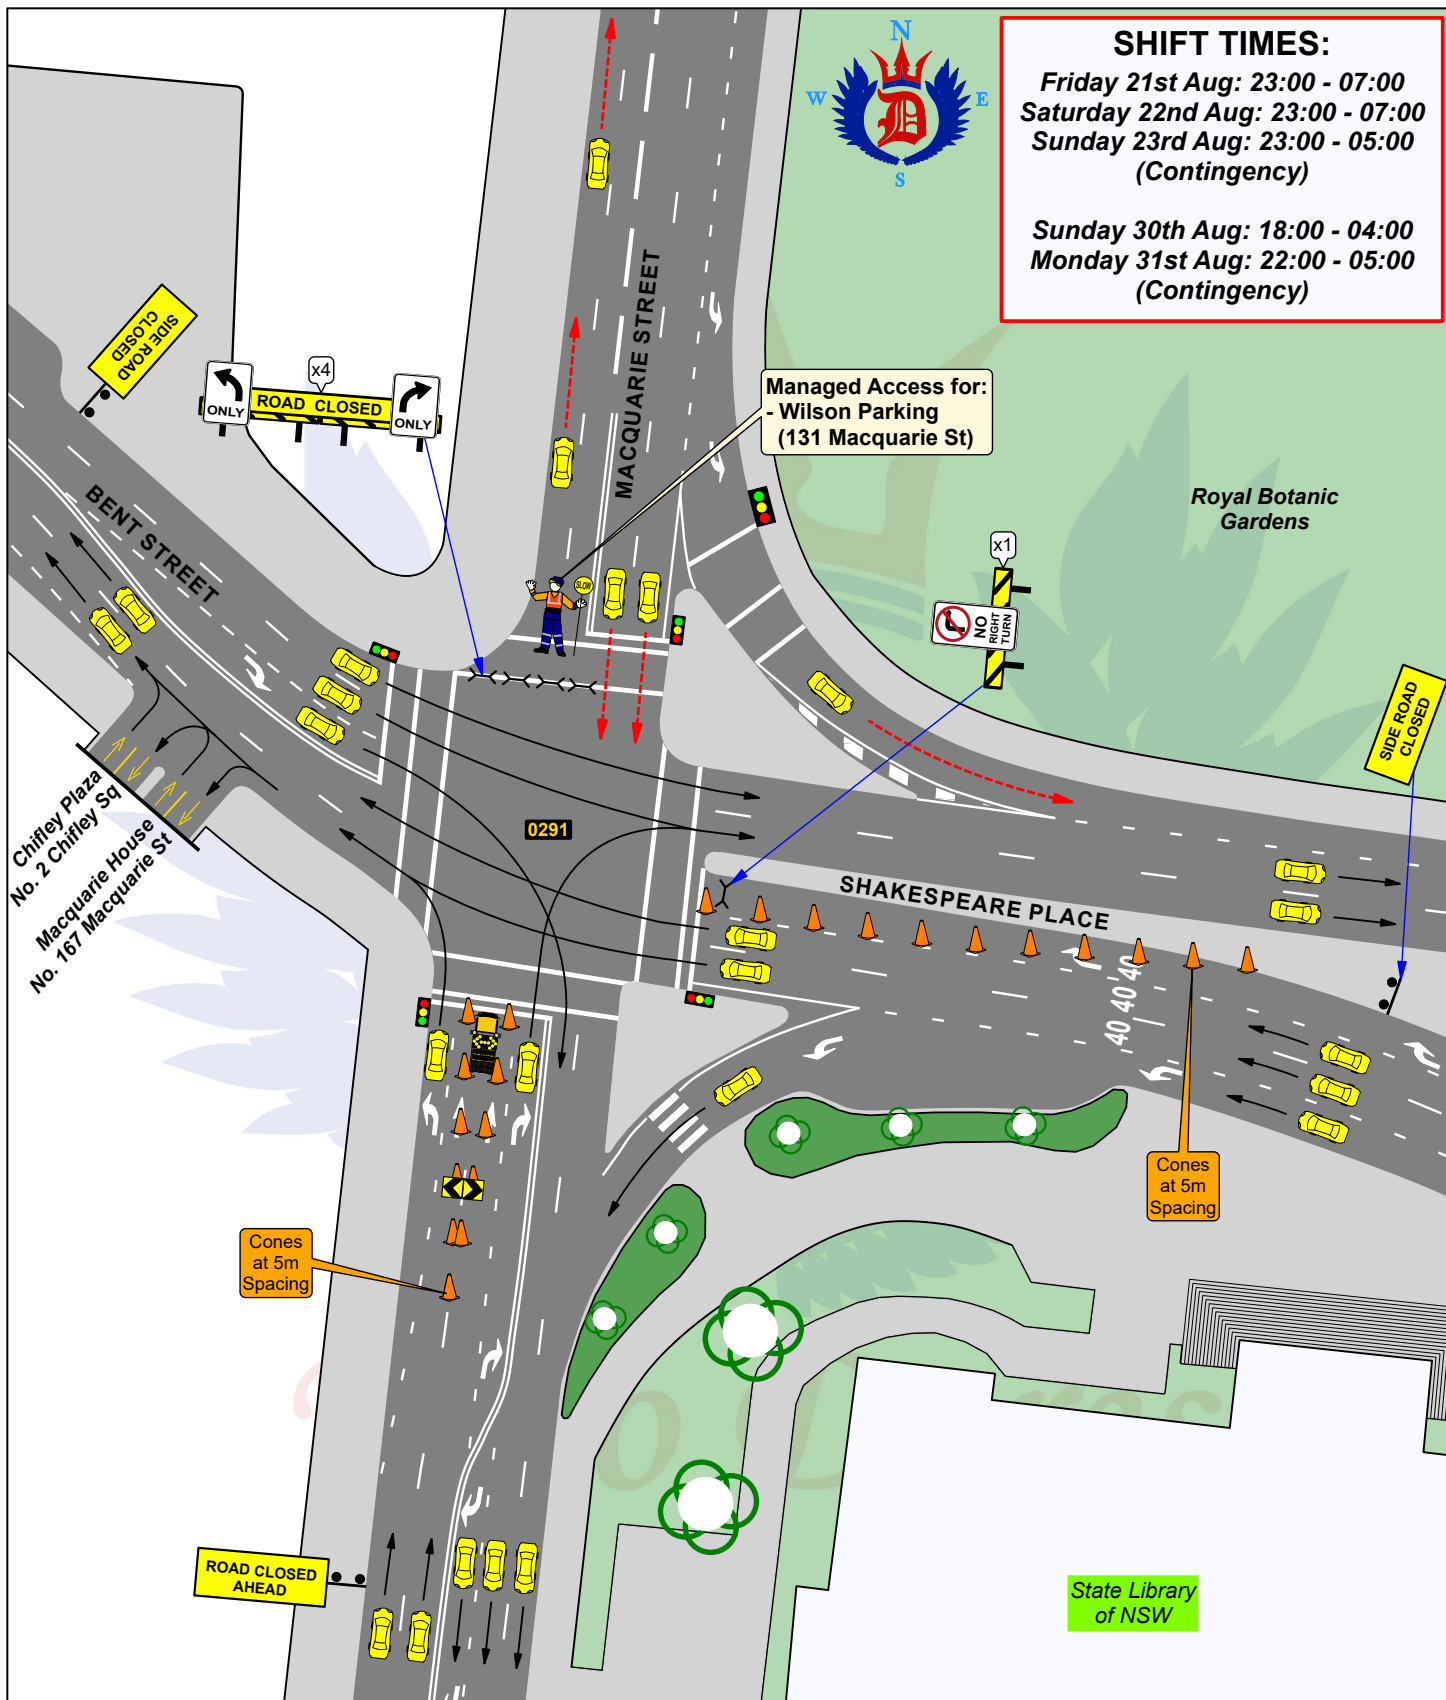


TCS SYDNEY MARATHON 2026					Bent St, Shakespeare Pl & Macquarie St SYDNEY		TGS 513B	
AGENCY	PRIMARY TASK	SECONDARY TASK	STAFF ON-SITE	TIME	BUMP IN / BUMP OUT			
TfNSW					DATE	Refer Box		
POLICE					Drawn by: Tim Emslie SafeWork PWZ Card No. TCT0073149 for Who Dares Pty Ltd Signature:  Revised 05 Jun 26			
TRAFFIC	Implement & Monitor Closure	Deliver & Install Signage	1	Refer Box				
PONT3								
Who Dares Pty Ltd accepts no liability for the implementation or execution of this TGS unless undertaken by authorised Who Dares personnel. ALL TRAFFIC GUIDANCE SCHEMES ARE COPYRIGHT/PROPERTY OF WHO DARES PTY LTD AND ARE NOT TRANSFEREABLE UNLESS AUTHORISED BY WHO DARES PTY LTD.								


Who Dares Pty Ltd accepts no liability for the implementation or execution of this TGS unless undertaken by authorised Who Dares personnel.
 ALL TRAFFIC GUIDANCE SCHEMES ARE COPYRIGHT/PROPERTY OF WHO DARES PTY LTD AND ARE NOT TRANSFERABLE UNLESS AUTHORISED BY WHO DARES PTY LTD.

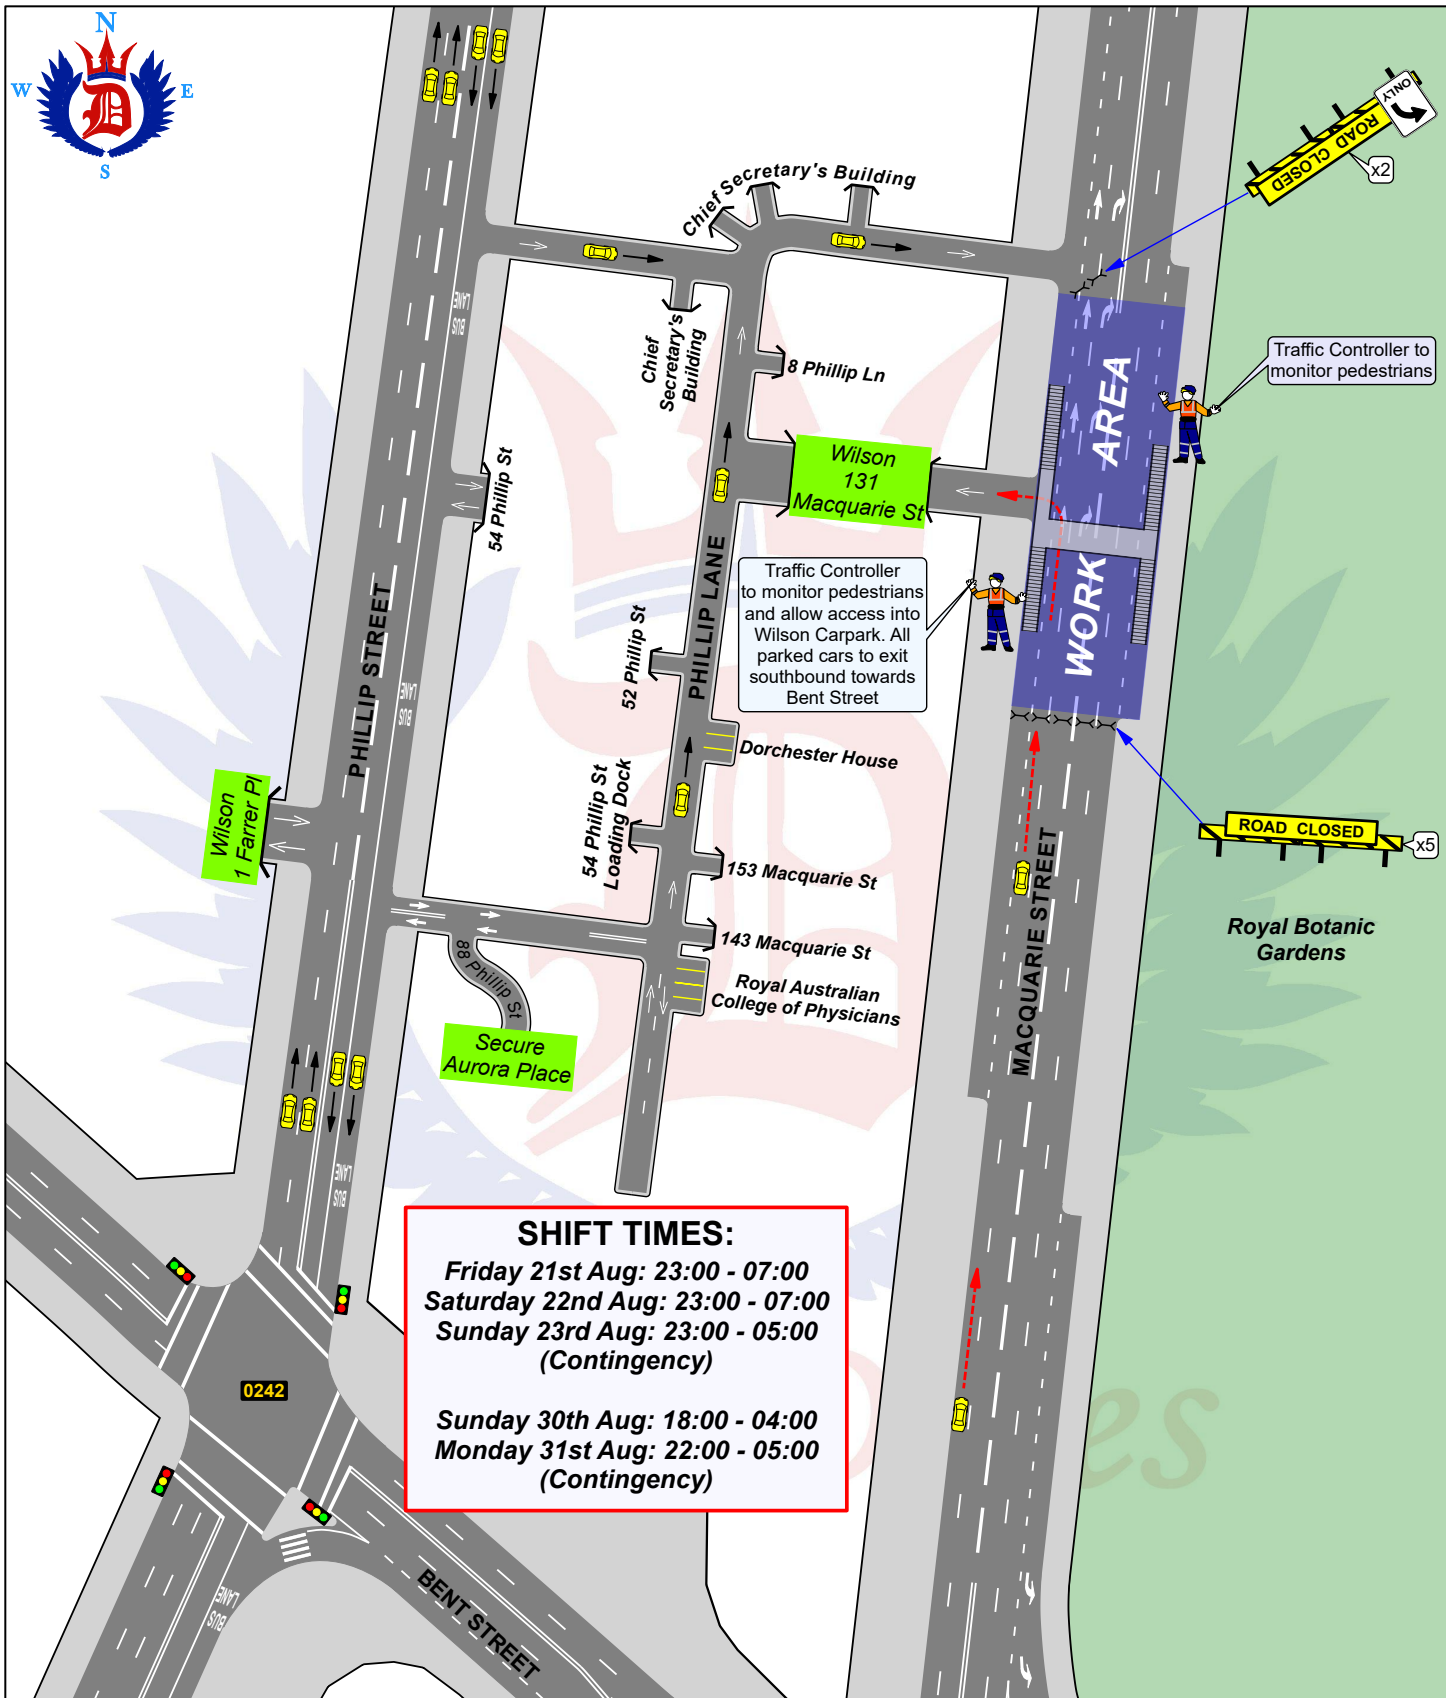


TCS SYDNEY MARATHON 2026		Phillip Ln, Phillip St & Macquarie St SYDNEY			TGS 514B	
AGENCY	PRIMARY TASK	SECONDARY TASK	STAFF ON-SITE	TIME	BUMP IN / BUMP OUT	
TfNSW					DATE	Refer Box
POLICE					Drawn by: Tim Emslie SafeWork PWZ Card No. TCT0073149 for Who Dares Pty Ltd Signature:	
TRAFFIC	Implement & Monitor Closure	Deliver & Install Signage	2	Refer Box		
PONT3					Revised 05 Jun 26	

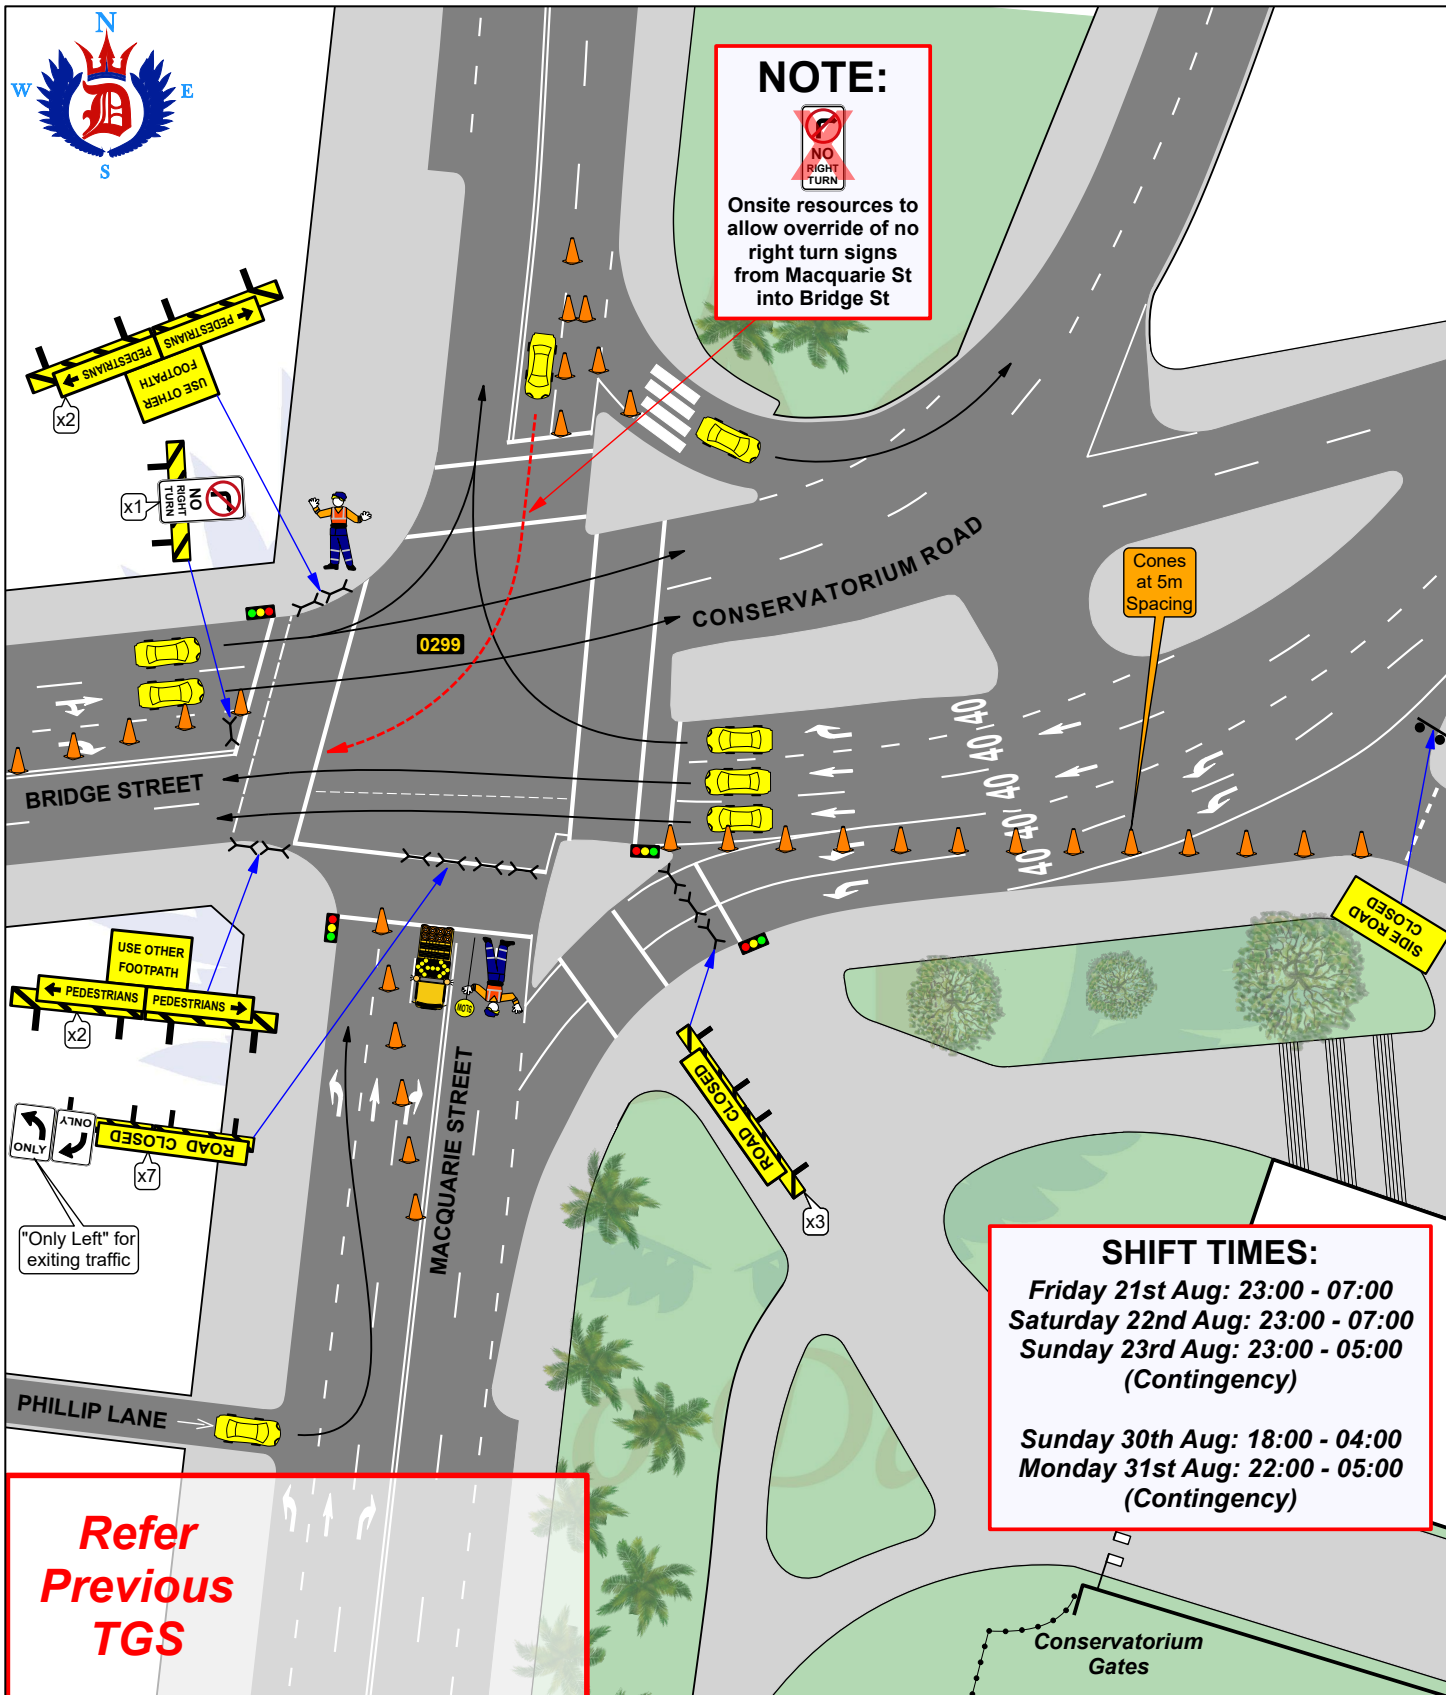

TCS SYDNEY MARATHON 2026 Bridge St & Macquarie St SYDNEY					TGS 515B	
AGENCY	PRIMARY TASK	SECONDARY TASK	STAFF ON-SITE	TIME	BUMP IN / BUMP OUT	
TfNSW					DATE	Refer Box
POLICE					Drawn by: Tim Emslie SafeWork PWZ Card No. TCT0073149 for Who Dares Pty Ltd Signature:  Revised 05 Jun 26	
TRAFFIC	Implement & Monitor Closure	Deliver & Install Signage	2	Refer Box		
PONT3						

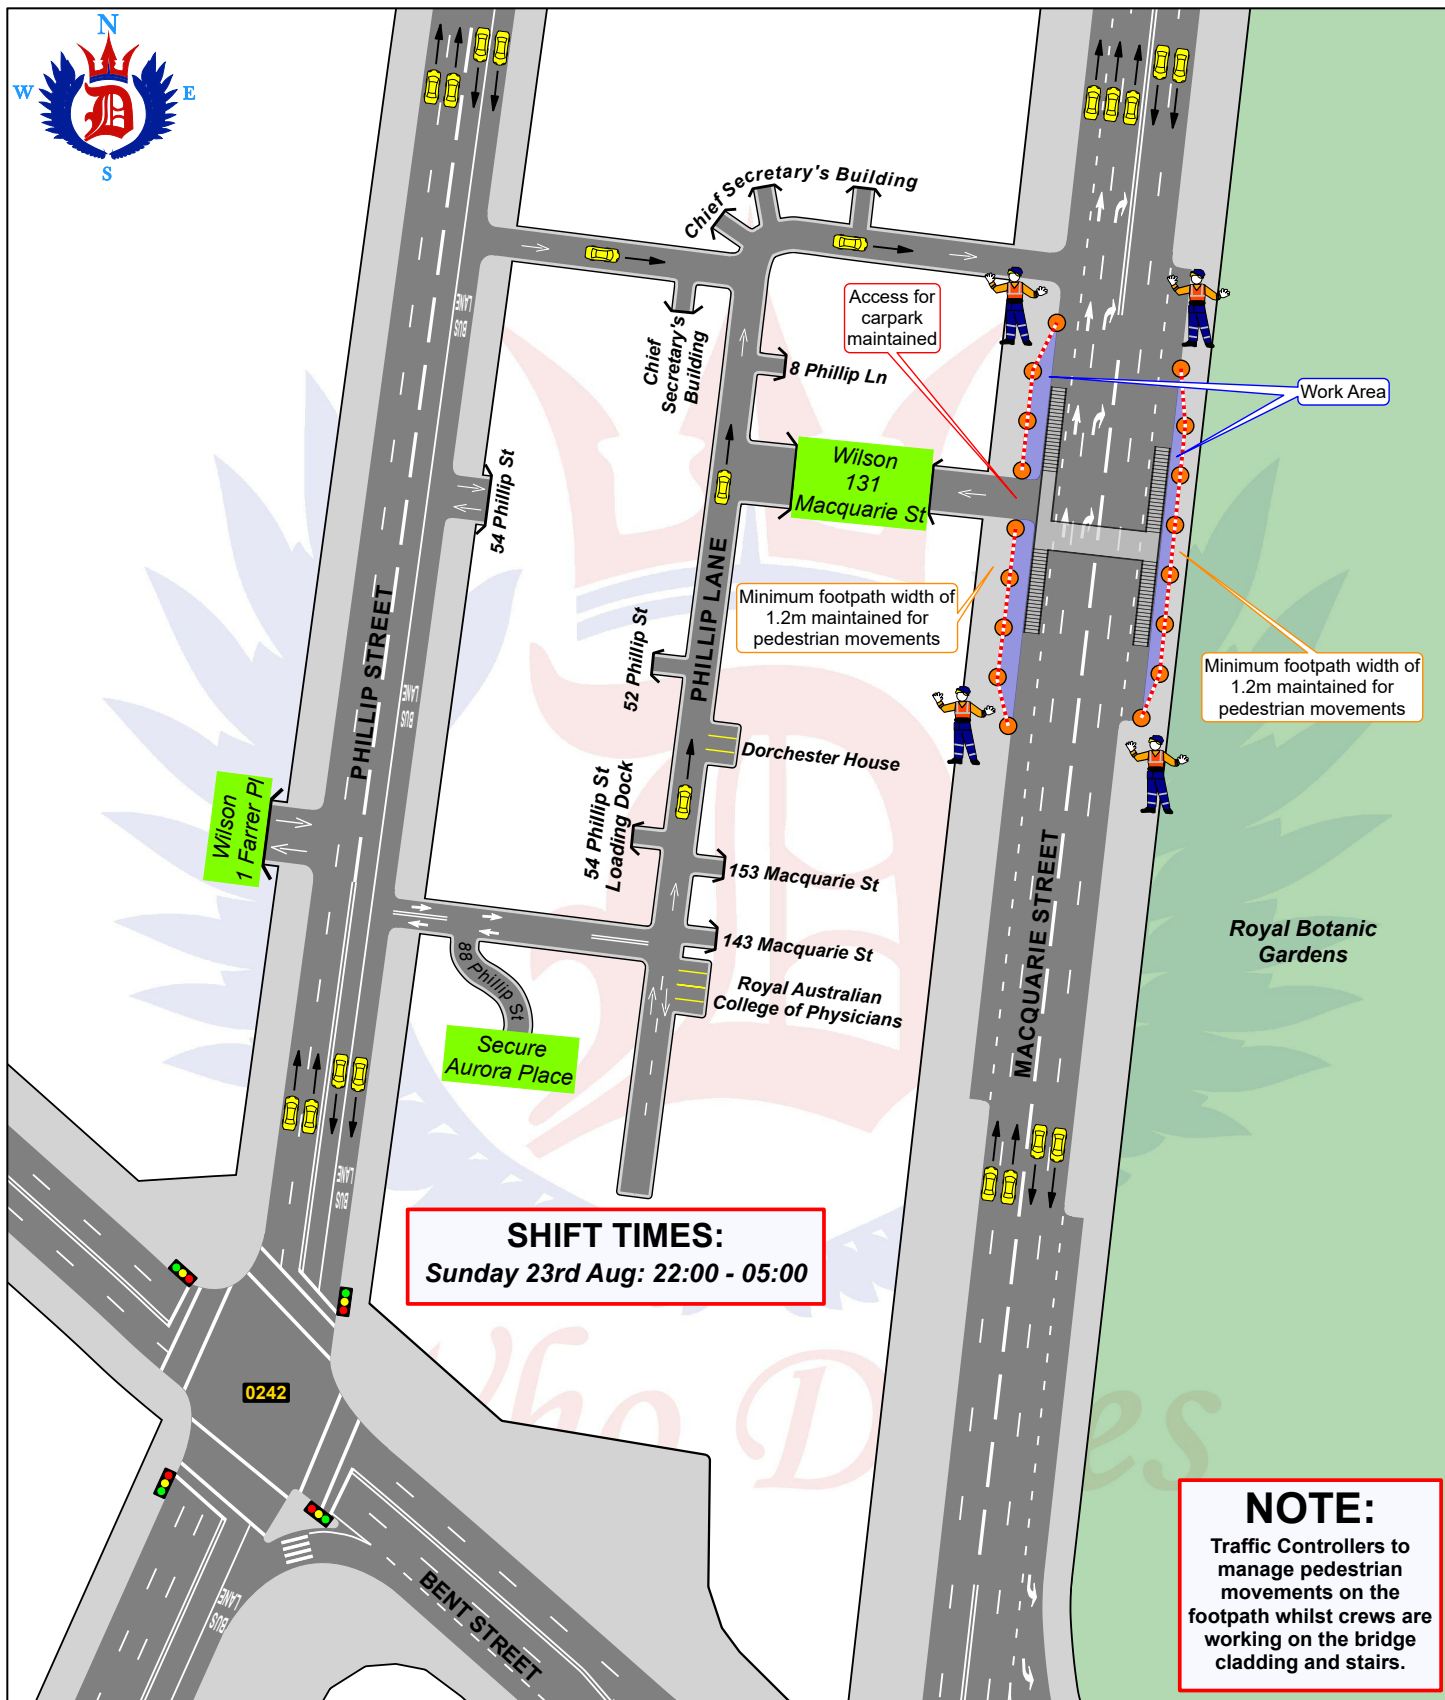

TCS SYDNEY MARATHON 2026					TGS 514C	
Phillip Ln, Phillip St & Macquarie St SYDNEY					BUMP IN / BUMP OUT	
AGENCY	PRIMARY TASK	SECONDARY TASK	STAFF ON-SITE	TIME	DATE	Refer Box
TfNSW						
POLICE						
TRAFFIC	Implement & Monitor Closure	Deliver & Install Signage	4	Refer Box		
PONT3						
Who Dares Pty Ltd accepts no liability for the implementation or execution of this TGS unless undertaken by authorised Who Dares personnel. ALL TRAFFIC GUIDANCE SCHEMES ARE COPYRIGHT/PROPERTY OF WHO DARES PTY LTD AND ARE NOT TRANSFERABLE UNLESS AUTHORISED BY WHO DARES PTY LTD.					Drawn by: Tim Emslie SafeWork PWZ Card No. TCT0073149 for Who Dares Pty Ltd Signature: Revised 05 Jun 26	

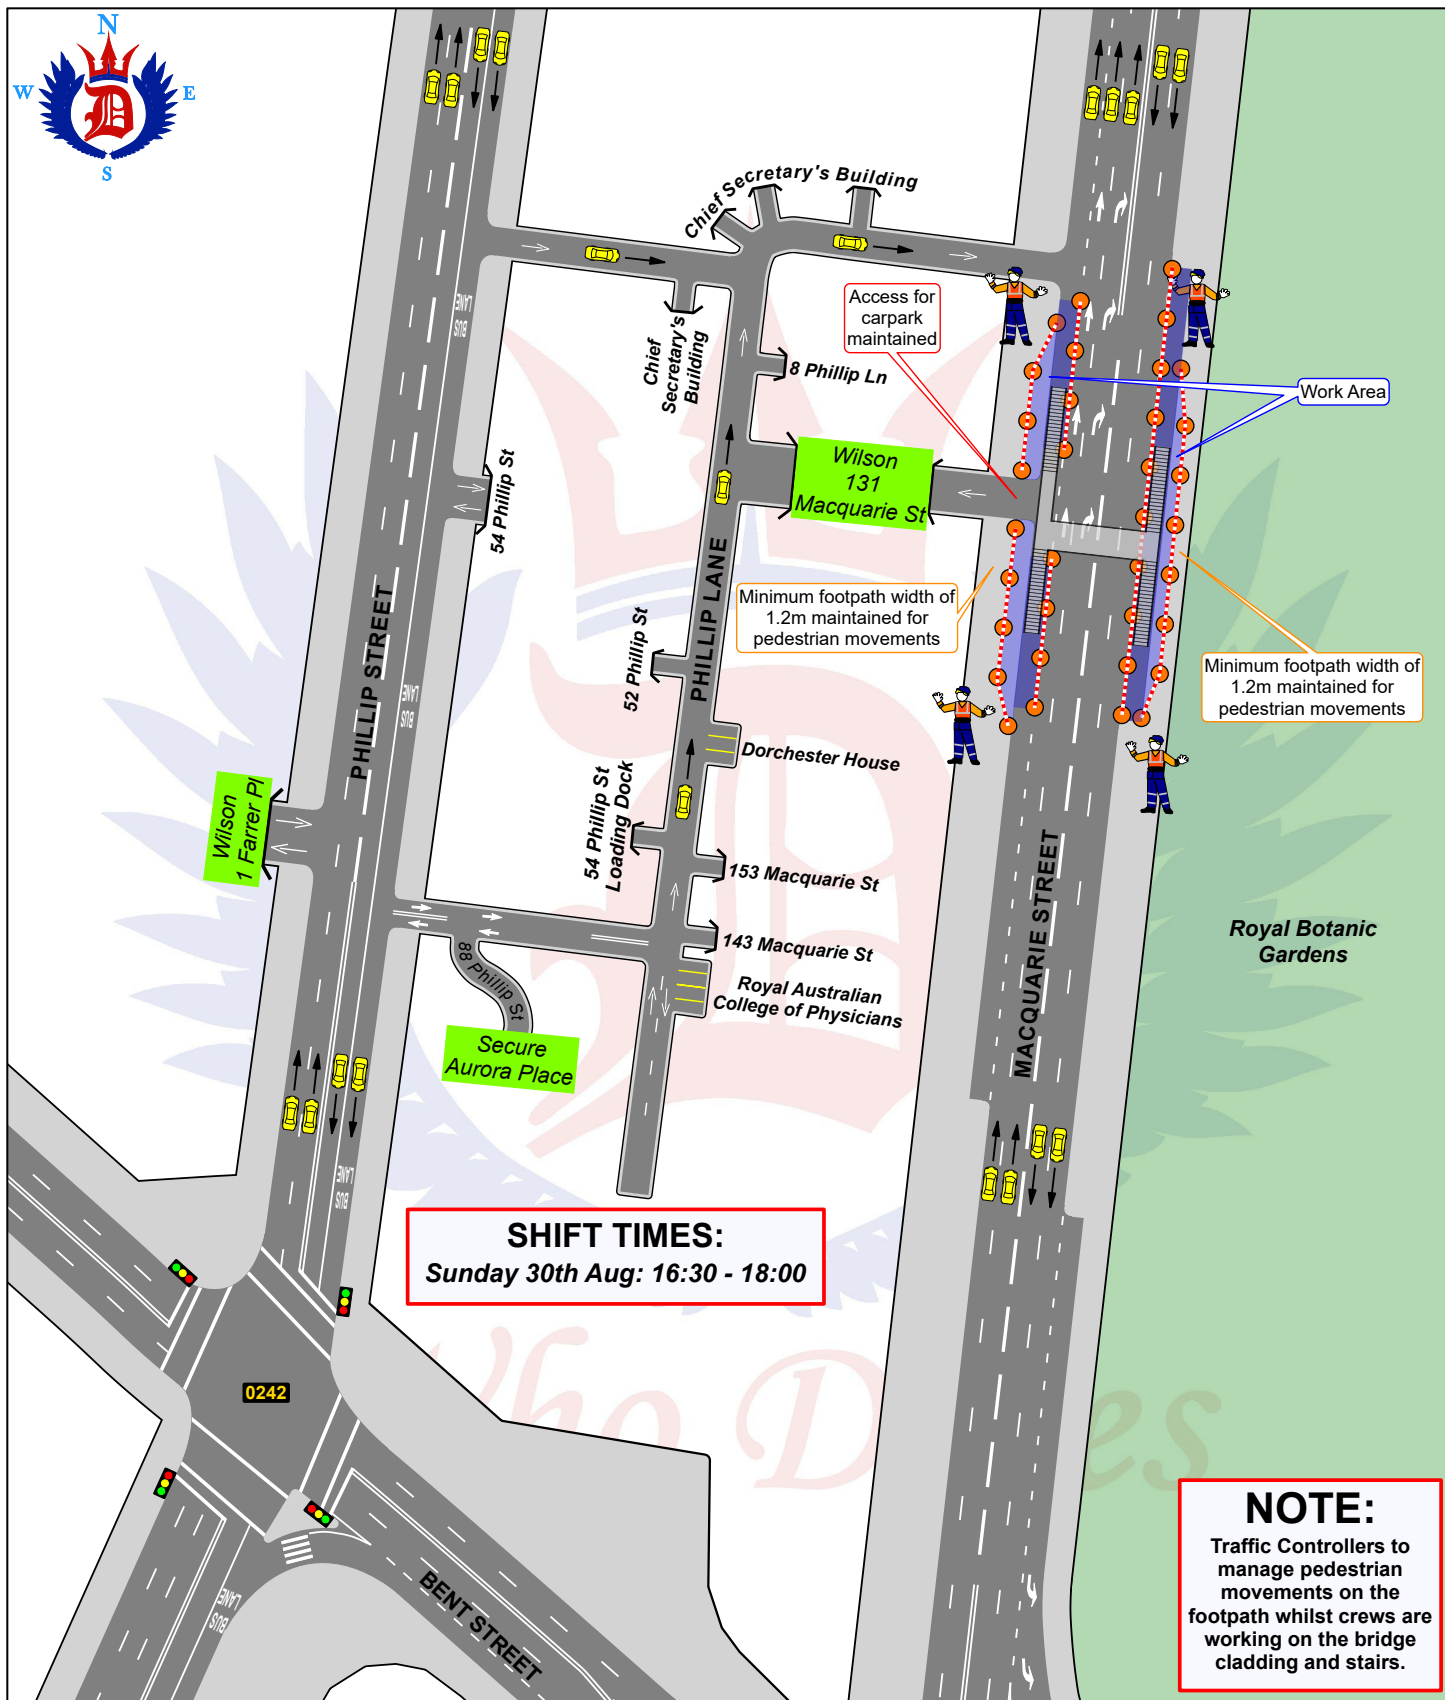

Who Dares Pty Ltd accepts no liability for the implementation or execution of this TGS unless undertaken by authorised Who Dares personnel.
ALL TRAFFIC GUIDANCE SCHEMES ARE COPYRIGHT/PROPERTY OF WHO DARES PTY LTD AND ARE NOT TRANSFERABLE UNLESS AUTHORISED BY WHO DARES PTY LTD.