



LEGEND

- CADASTRAL BOUNDARY
- EXISTING ROAD AND FEATURES
- PROPOSED ROAD AND FEATURES
- PROPOSED GARDEN BED
- EXISTING GARDEN BEDS
- PROPOSED CONCRETE FOOTPATH RESTORATION
- CONCRETE MEDIAN INFILL
- TSGI - TACTILE GROUND SURFACE INDICATORS
- PROPOSED STREET LIGHTING
- SIGN POST - EXISTING
- SIGN POST - NEW
- SIGN POST - TO BE REMOVED
- SIGN MOUNTING LOCATION - OTHER
- SIGN POST - RELOCATED
- EXISTING SIGN
- PROPOSED SIGN
- EXISTING SIGN TO BE REMOVED

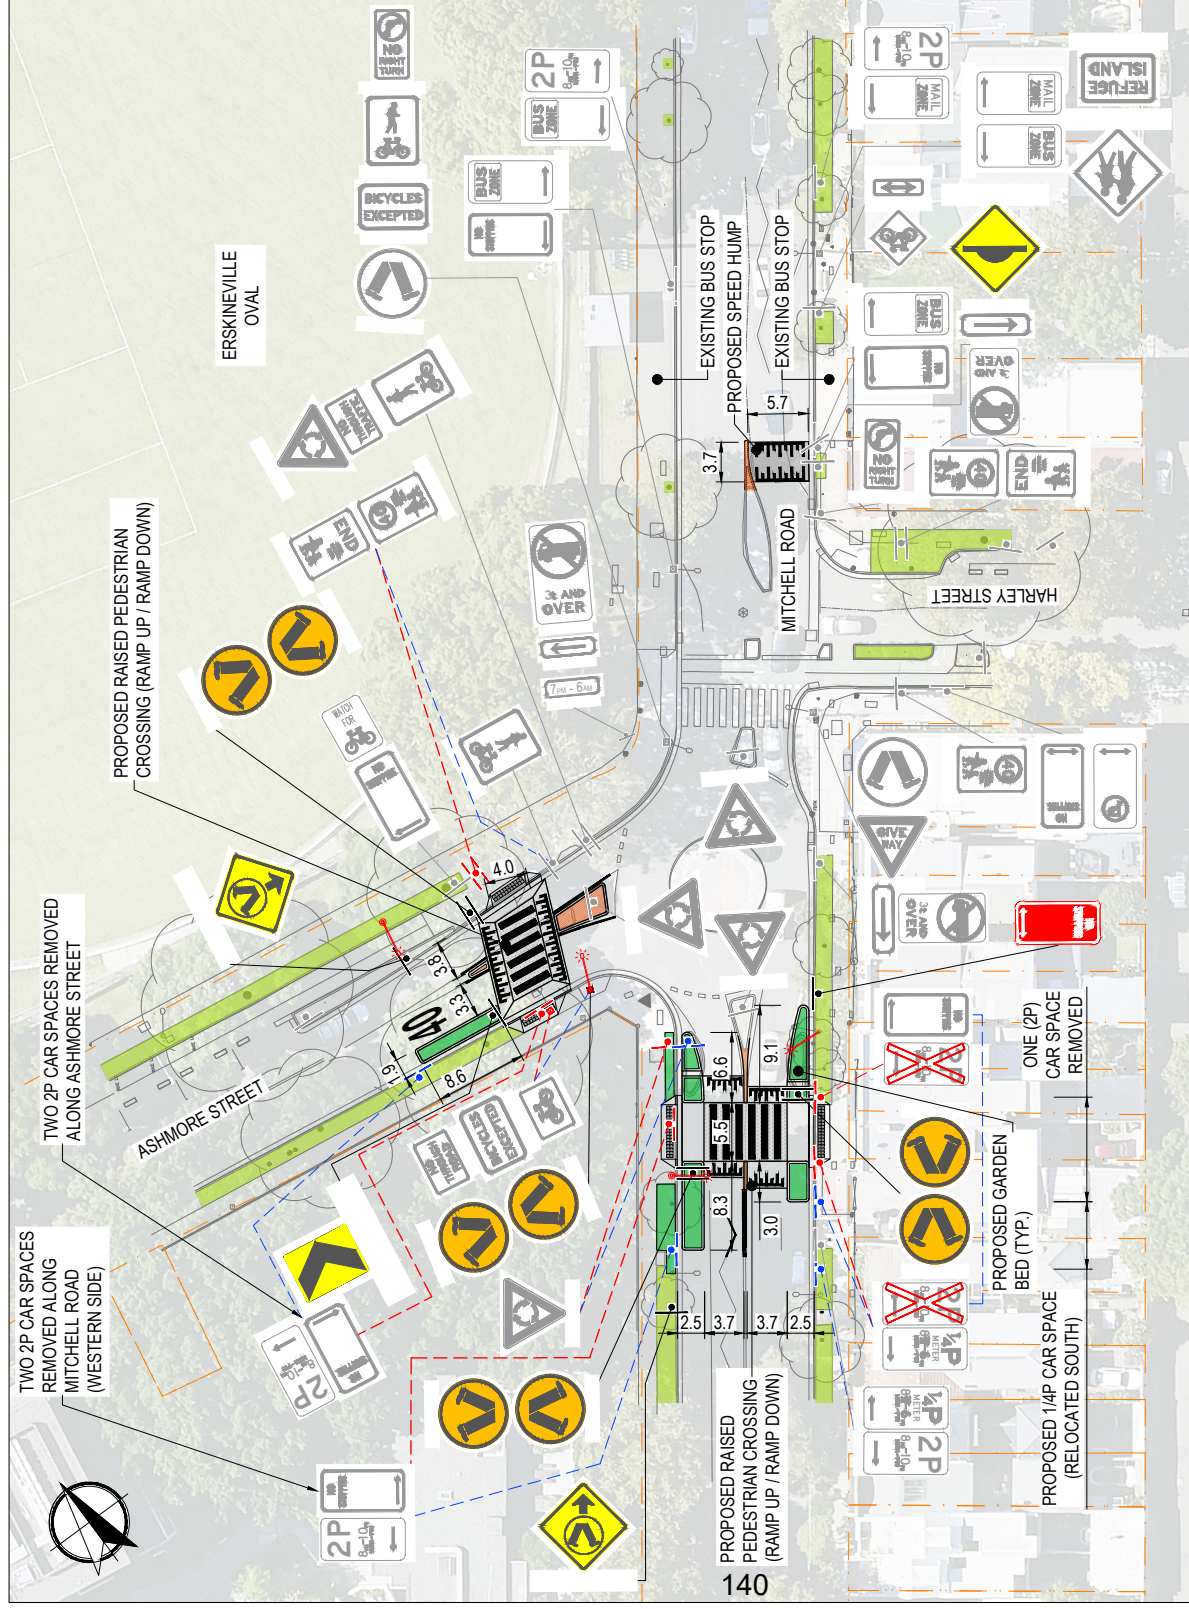

PLAN 1
SCALE 1:500

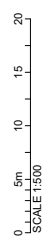

DESIGNER:

ENGINEERING & MANAGEMENT

CLIENT:

SYDNEY CIVIL

PREPARED FOR:

CITY OF SYDNEY

MITCHELL ROAD, ALEXANDRIA

PEDESTRIAN CROSSINGS

TRAFFIC FORUM PLAN

9203-1072794-MR-SKT-1002

SHEET 1 OF 1

DATE: 07/12/2023

REV: 03

FOR INFORMATION ONLY

NOT TO BE USED FOR CONSTRUCTION PURPOSES

INFORMATION DOC No.

DRAWING COLOUR CODED - PRINT ALL COPIES IN COLOUR