



TGS 04



Pedestrian Controllers to inform the public Stargazer Lawn is closed & provide alternate routes via Wulugul Walk, Merriman Street or Hickson Road.

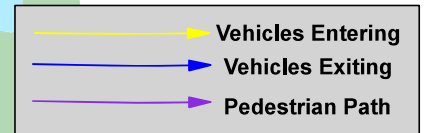

Equipment	
PEDESTRIANS →	x 4
← PEDESTRIANS	x 3
FOOTPATH CLOSED	x 2
SIDE ROAD CLOSED	x 2
ROAD CLOSED AUTHORISED VEHICLES ONLY	x 1
Barrier	x 1

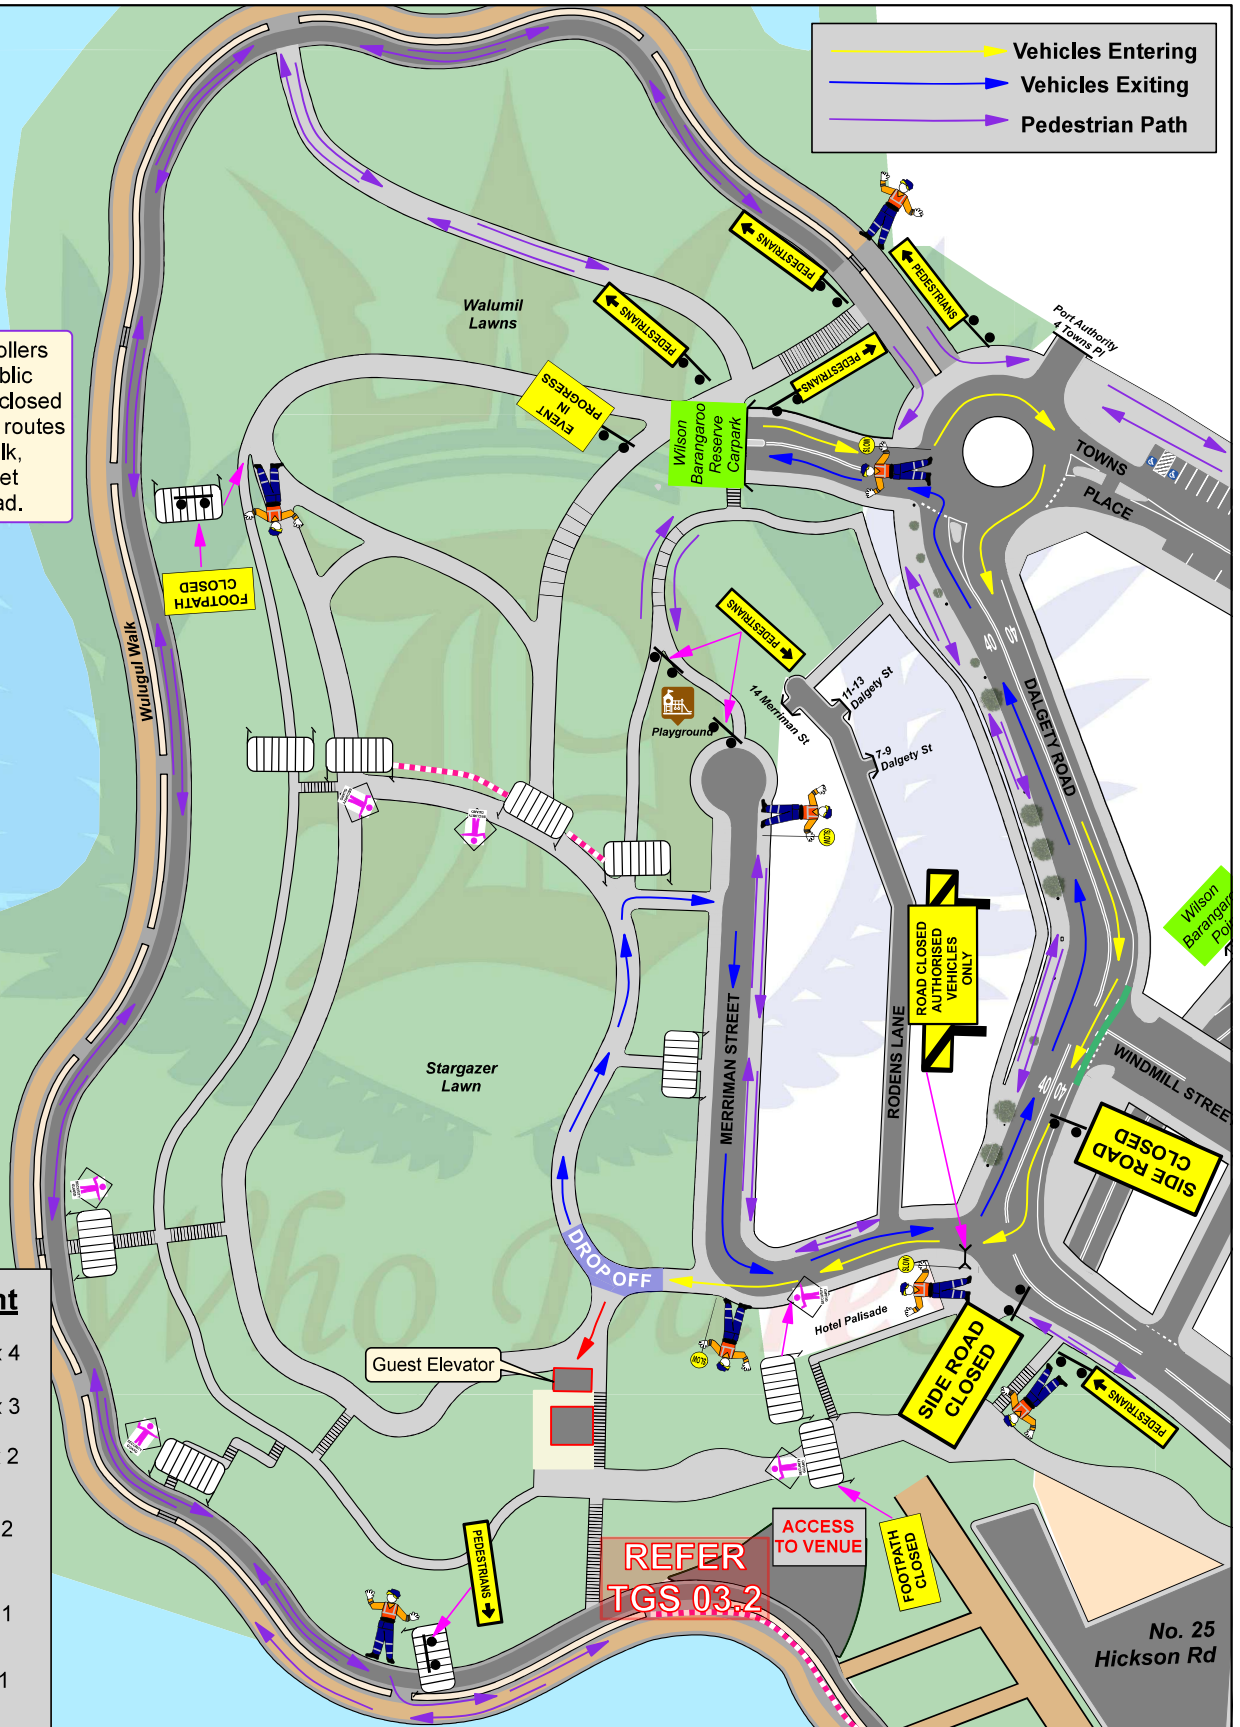


Location: Stargazer Lawn, Millers Point
Date: Thursday 5th November 2026
Time of works: 11:00hrs to 21:00hrs
Client: Rizer
Project: Project November - The Cutaway
Plan #: WD/Stargazer/Rizer/TMN021
Minimum Staff Required: 1 x Team Leader
 7 x Traffic Controllers

Details:
SHORT TERM WORKS
 It is proposed to implement a temporary road closure to facilitate managed guest vehicle drop-off operations.
 The plan shows the traffic and pedestrian control positions, security guard positions, advance warning signage, the proposed CCB fence line, and the exclusion zone surrounding Stargazer Lawn.
 Pedestrian Controllers will direct pedestrians via the designated alternate route.

Designed by: Talayna Moana Nicholls
 SafeWork Cert: TCT108558
 On behalf of: Who Dares Pty Ltd
 Signature:
 Drawn by: Tim Emslie
 SafeWork PWZ Card No. TCT0073149
 for Who Dares Pty Ltd
 Signature:

Who Dares Pty Ltd accepts no liability for the implementation or execution of this TGS unless undertaken by authorised Who Dares personnel.
 ALL TRAFFIC PLANS ARE COPYRIGHT/PROPERTY OF WHO DARES PTY LTD AND ARE NOT TRANSFERABLE UNLESS AUTHORISED BY WHO DARES PTY LTD.

TGS 02.2

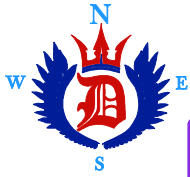

Pedestrian Controller to direct pedestrians to the alternate footpath and instruct them to cross back at the pedestrian crossing near Barangaroo Station.

1. Traffic Controller to direct vehicles displaying an access pass into the first bay.
2. Direct taxi and rideshare vehicles into the second bay.

Wilson
Barangaroo
Point

HICKSON ROAD

No. 28A
Hickson Rd

TAXI &
RIDESHARE
DROP UP &
PICK UP

EVENT
DROP OFF
& PICK UP

REFER
TGS 03.2

Vehicles Entering
Vehicles Exiting
Pedestrian Path

21-23 Hickson Rd

Wilson
Bond One
Carpark

Roslyn Packer
Theatre
Loading Dock

Equipment

TAXI &
RIDESHARE
DROP UP &
PICK UP x 1

Location: Hickson Rd, Barangaroo
Date: Thursday 5th November 2026
Time of works: 11:00hrs to 21:00hrs
Client: Rizer
Project: Project November - The Cutaway
Plan #: WD/Bettington/Rizer/TMN013
Minimum Staff Required: 1 x Team Leader
1 x Traffic Controller

Details: SHORT TERM WORKS

It is proposed to facilitate managed guest vehicle drop-off operations.


The plan shows the traffic and pedestrian control positions and the location of all required advance warning signage.

Traffic Controllers will direct authorised vehicles into the designated drop-off and pick-up area. Pedestrian Controllers will reroute members of the public via designated alternate pedestrian routes to maintain the event footprint.

Designed by: Talayna Moana Nicholls
SafeWork Cert: TCT1085658
On behalf of: Who Dares Pty Ltd
Signature:

Drawn by: Tim Emslie
SafeWork PWZ Card No. TCT0073149
for Who Dares Pty Ltd
Signature:

Who Dares Pty Ltd accepts no liability for the implementation or execution of this TGS unless undertaken by authorised Who Dares personnel.
ALL TRAFFIC PLANS ARE COPYRIGHT/PROPERTY OF WHO DARES PTY LTD AND ARE NOT TRANSFERABLE UNLESS AUTHORISED BY WHO DARES PTY LTD.

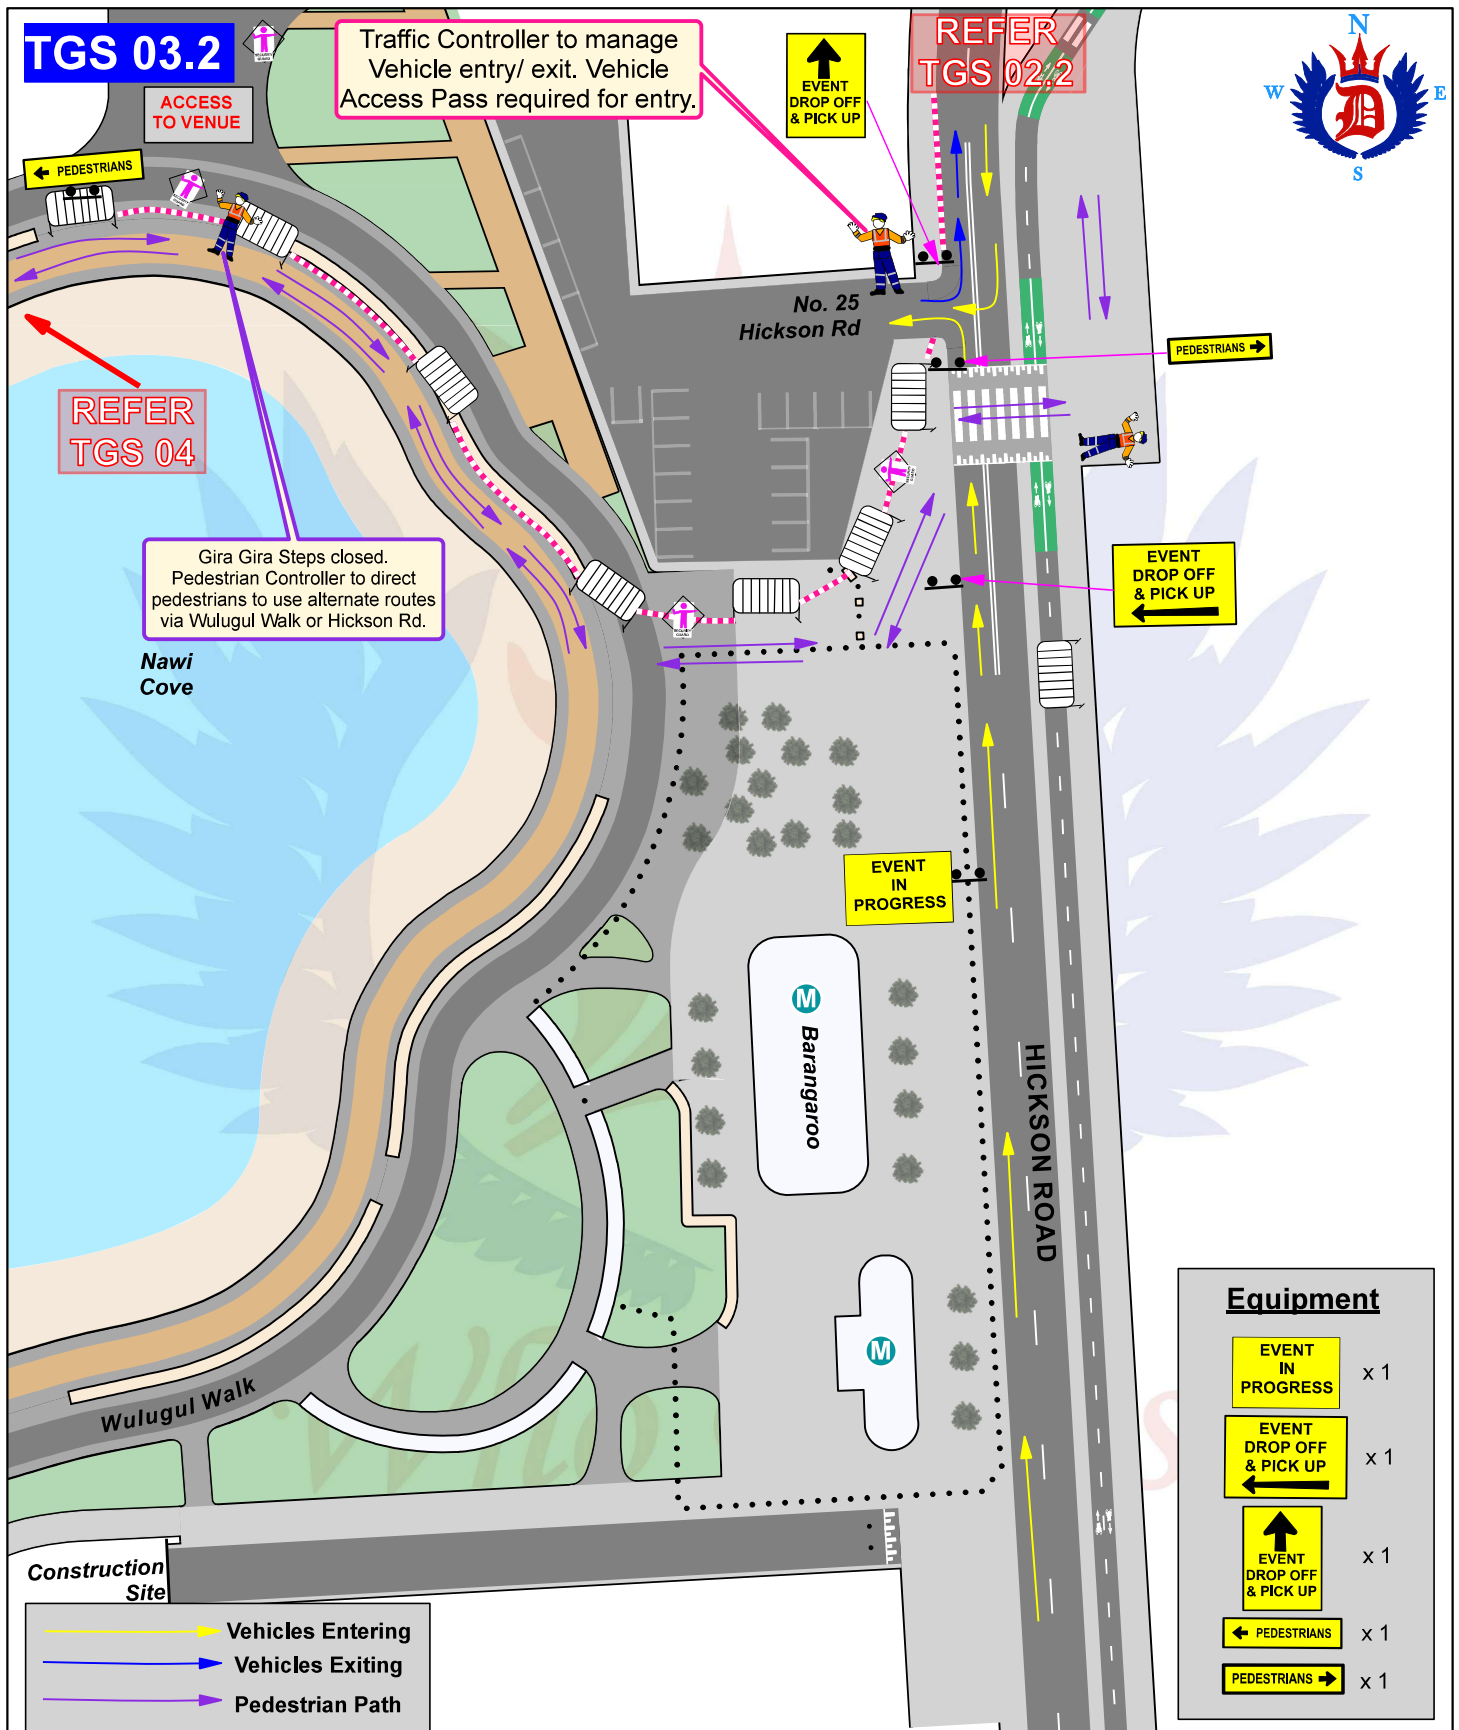

Location: Hickson Rd Barangaroo

Date: Thursday 5th November 2026

Time of works: 11:00hrs to 21:00hrs

Client: Rizer

Project: Project November - The Cutaway

Plan #: WD/Hickson/Rizer/TMN014.2

Minimum Staff Required: 1 x Team Leader

2 x Traffic Controller

Details:

SHORT TERM WORKS

It is proposed to facilitate managed guest vehicle drop-off operations.

The plan shows the traffic and pedestrian control positions and the location of all required advance warning signage.

Traffic Controllers will direct authorised vehicles into the designated drop-off and pick-up area. Pedestrian Controllers will reroute members of the public via designated alternate pedestrian routes to maintain the event footprint.

Designed by: Talayna Moana Nicholls
SafeWork Cert: TCT1085658

On behalf of: Who Dares Pty Ltd
Signature:

Reviewed by: Glenn Armstrong
Safe Work Cert, TCT0026337
for Who Dares Pty Ltd
Signature:

Who Dares Pty Ltd accepts no liability for the implementation or execution of this TGS unless undertaken by authorised Who Dares personnel.
ALL TRAFFIC PLANS ARE COPYRIGHT/PROPERTY OF WHO DARES PTY LTD AND ARE NOT TRANSFERABLE UNLESS AUTHORISED BY WHO DARES PTY LTD.