

1. THIS DRAWING TO BE READ IN CONJUNCTION WITH AS 1742.3 & TCAWS 20.346 Version No. 6.1
2. ALL TRAFFIC CONTROL DIAGRAMS TO BE READ IN CONJUNCTION WITH TCAWS 20.346 Version No. 6.1
3. NON-APPLICABLE EXISTING SIGNAGE SHALL BE COVERED E G SPEED SIGNS DUE TO THE TEMPORARY SPEED ZONE
4. ALL SIGNAGE DISTANCE SHALL COMPLY WITH AS 1742.3 & TCAWS V6.1 2022
5. IN ACCORDANCE WITH TCAWS V6.1 2022 TRAFFIC CONTROLLERS TO ASSIST PEDESTRIANS WITH MOVEMENT THROUGH & AROUND THE EVENT AREA.
6. SIGNAGE SHALL BE PLACED ON THE SIDE OF THE ROAD ADJACENT TO THE TRAFFIC FLOW
7. REMOVAL OF TRAFFIC CONTROL SIGNS AND SERVICES SHOULD BE UNDERTAKEN IN THE REVERSE ORDER OF ERECTION, PROGRESSING FROM THE WORK AREA OUT TOWARDS THE APPROACHES.

RECOMMENDED TAPER LENGTHS

APPROXIMATE SPEED OF TRAFFIC KMH	TRAFFIC CONTROL AT BEGINNING OF TAPER	LATERAL SHIFT TAPER	MERGE TAPER
45 OR LESS	15	0	15
46 - 55	15	15	30
56 - 65	30	30	60
66 - 75	N/A	70	115
76 - 85	N/A	80	130
86 - 95	N/A	90	145
96 - 105	N/A	100	160
> 105	N/A	110	180

DIMENSION "D"

SPEED OF TRAFFIC KMH	DIMENSION D=M
45 OR LESS	AS 1742.3 TC@WS
46 - 55	15m
56 - 65	15m
66 OR GREATER	15m
67 OR GREATER	15m
601 OR GRE	

TOLERANCES

POSITIONING OF SIGNS
MINIMUM 10% LESS THAN
THE DISTANCE OR LENGTHS GIVEN
MAXIMUM 25% MORE THAN
THE DISTANCE OR LENGTHS GIVEN
SPACING OF DELINEATING DEVICES
MAXIMUM 10% MORE THAN THE
SPACING GIVEN
NO MINIMUM

LANE WIDTHS

THE MIN LANE WIDTH TO
BE PROVIDED THROUGH
OR PAST THE WORKSITE SHALL
BE 3.0m (3.5m DESIRABLE 2.8 m)

MANAGEMENT PLAN

AT ALL TIMES DURING THE COURSE OF THE WORK TRAFFIC QUEUES SHALL BE MONITORED TO ENSURE THAT TRAFFIC DOES NOT EXCEED BEYOND THE LIMITS OF ADVANCE WARNING SIGN


THE MANAGEMENT PLAN

ALL EVENT VEHICLES TO ENTER AND EXIT
EVENT LOCATION UNDER THE DIRECTION OF
EVENT MANAGEMENT AND TRAFFIC
CONTROLLERS. ALL VEHICLES WALKING PACE
WITH HAZARD LIGHTS ON.

**TGS 3 EVENT
DATES:
3RD OF OCTOBER
&
4TH OF OCTOBER
13:00 - 22:00**

RESOURCES

	0	1	2	10	8	20	0	1
MANAGER								
SUPERVISOR								
TC								
BARRIERS								
SIGNS								
CONES								
BOLLARDS								
VEHICLES								

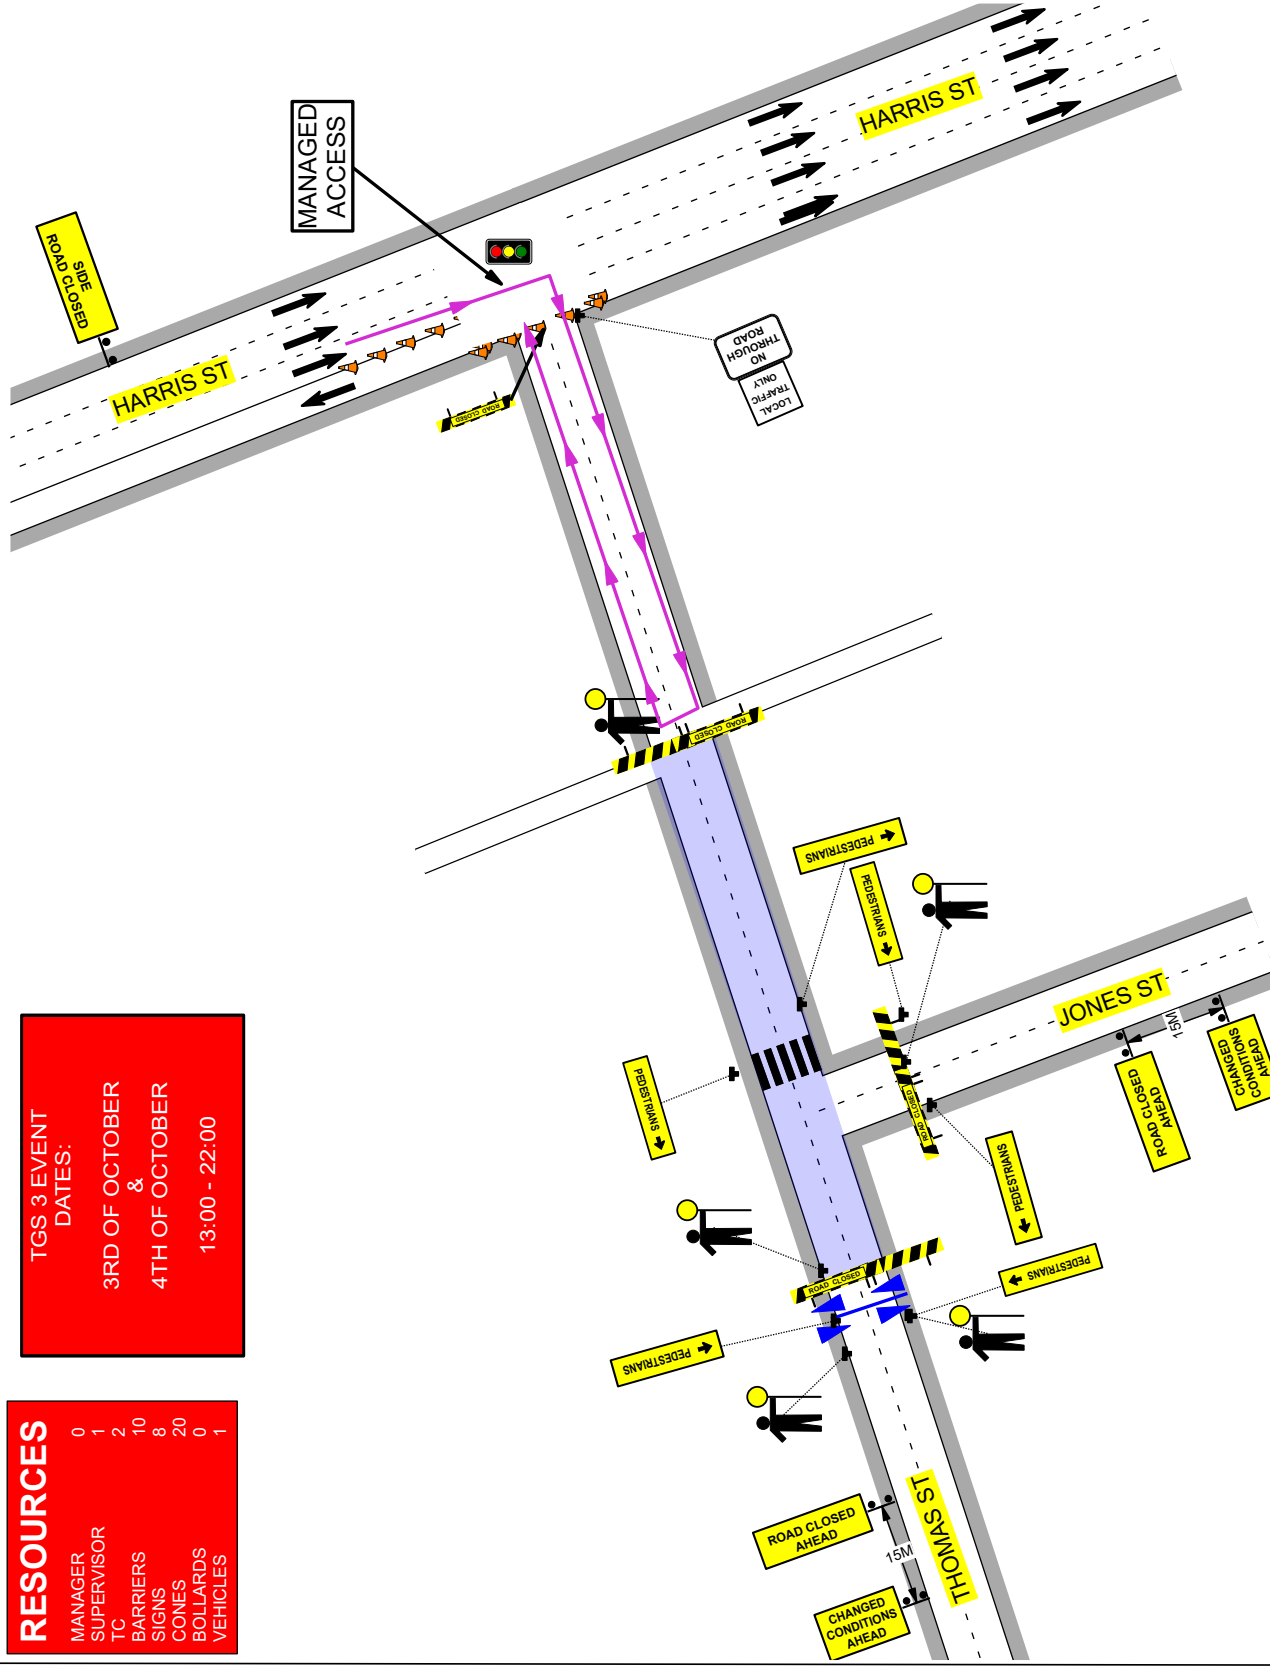

	SOLID CIRCLES	Term:	ROL Required:	YES	Date Prepared:	Designed By:
		Road Type:	Other agency approval:	NO	Reference No:	Accreditation:
	THOMAS ST			COUNCIL / STATE	TGS No:	Approved By:
	ULTIMO	Speed Limit:	Road Classification:		Version No:	Accreditation:
	X 3	Travelled Path:	Traffic Light No:			PWZTMP / TCT 0038205
	X 1	Closure Type	Nearest Cross St:	HARRIS ST	Plan Type:	Expiry (Both):
			CLOSURE / DETOUR			N/A - PERPETUAL

