


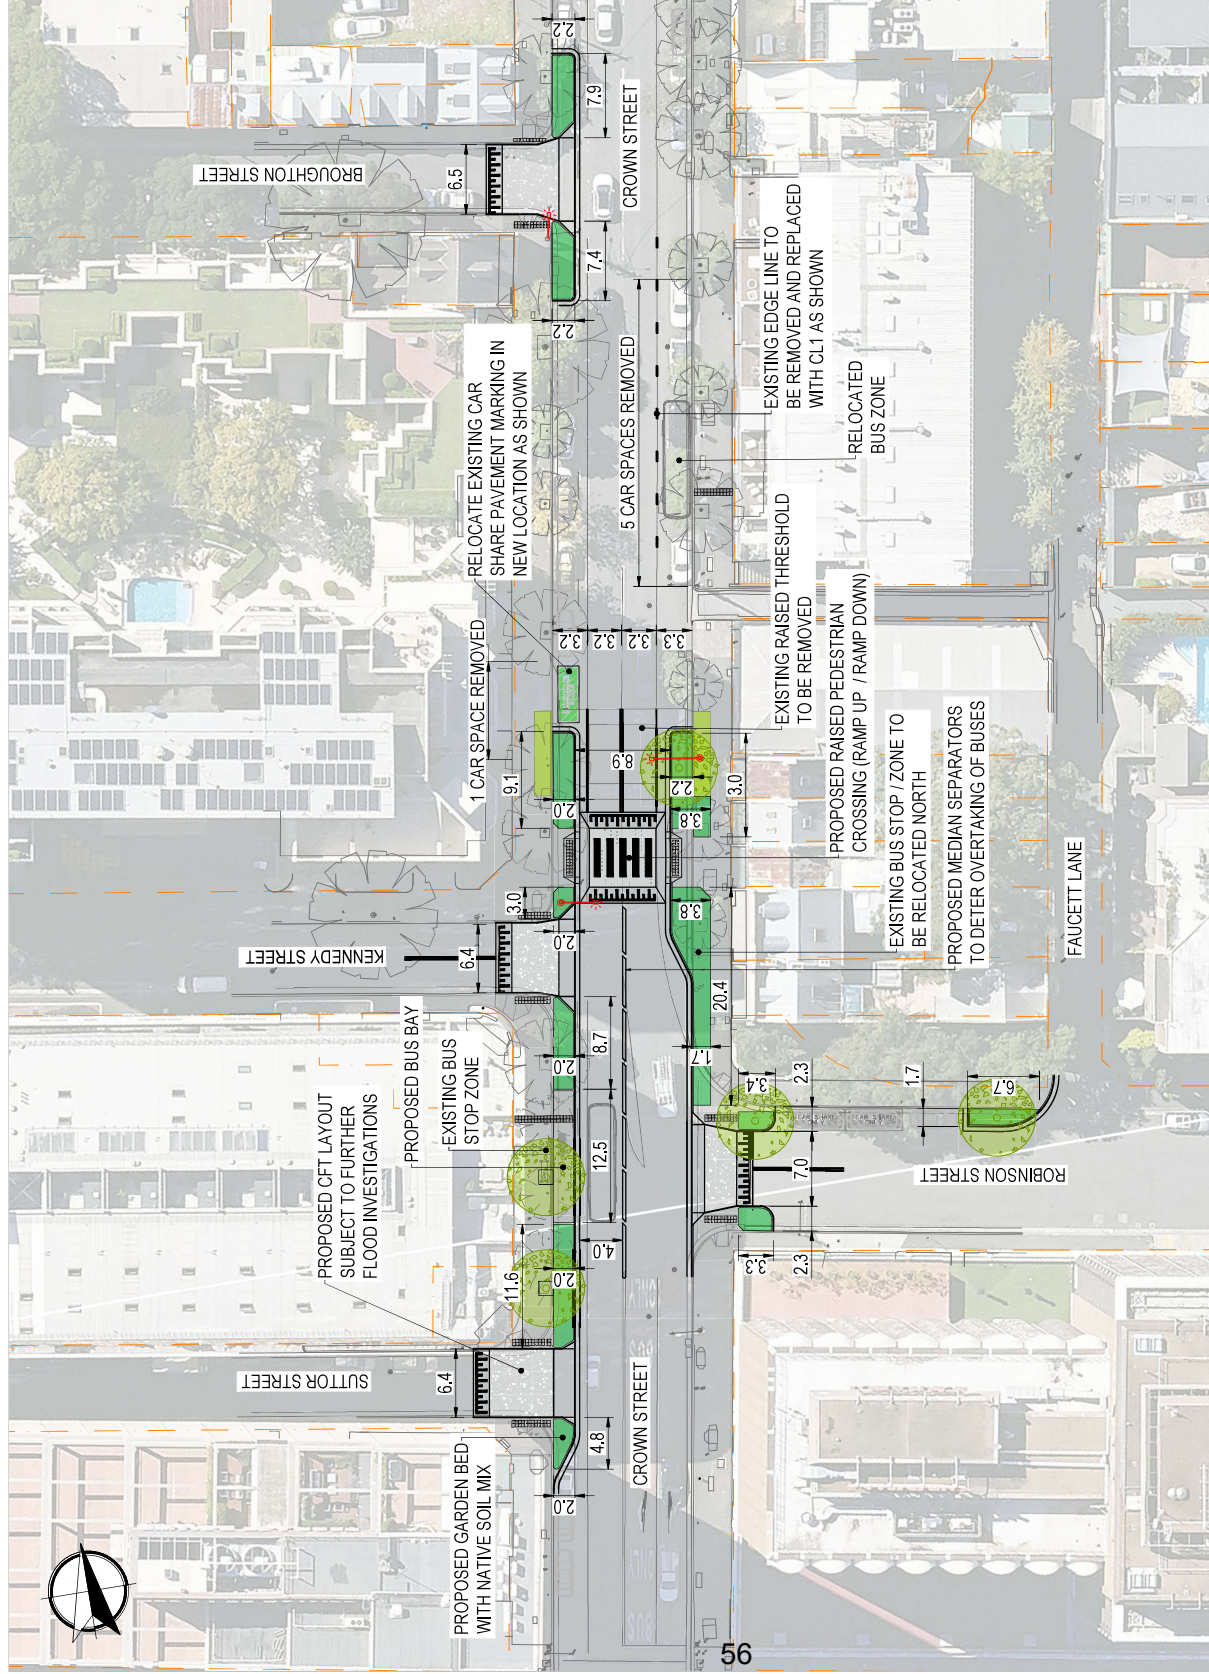

LEGEND

- CADASTRAL BOUNDARY (INDICATIVE)
- EXISTING ROAD AND FEATURES
- PROPOSED ROAD AND FEATURES
- NEW GARDEN BED WITH NATIVE SOIL MIX
- PROPOSED CONTINUOUS FOOTPATH TREATMENT
- PROPOSED CONCRETE FOOTPATH
- EXISTING GARDEN BED
- TGSI - TACTILE GROUND SURFACE INDICATORS
- PROPOSED STREET LIGHTING

PLAN
SCALE 1:500

FOR INFORMATION ONLY
NOT TO BE USED FOR CONSTRUCTION PURPOSES

INFORMATION DOC No.

9239-10715439-CS-SKT-1001

SHEET 1 OF 2

DATE: 14/02/2025


REV: 01


DESIGNER:
ERM
Engineering & Research Management

CLIENT:
SYDNEY CIVIL
PREPARED FOR:
CITY OF SYDNEY

CROWN STREET, WOOLLOOMOOLOO
RAISED CROSSINGS AND FOOTPATH TREATMENTS
TRAFFIC FORUM PLAN

DRAWING COLOUR CODED - PRINT ALL COPIES IN COLOUR

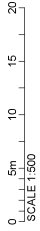

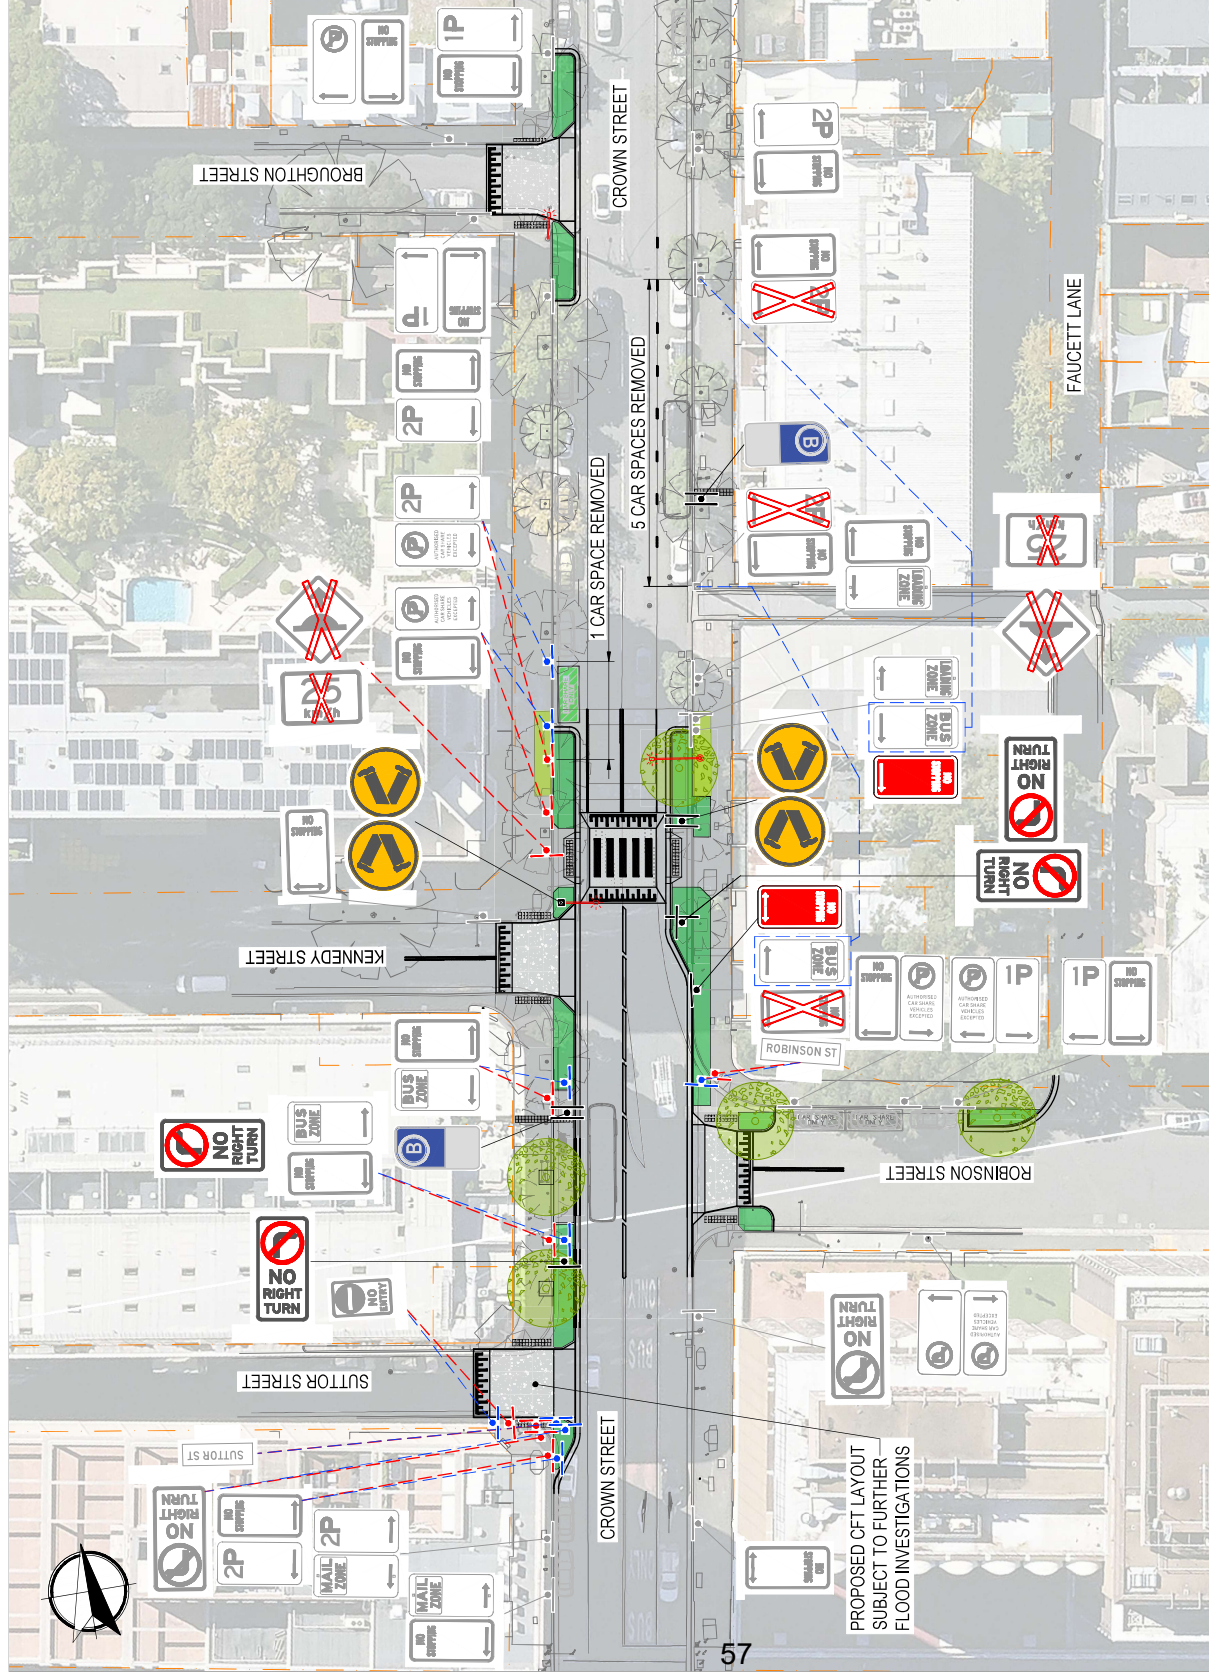

LEGEND

- CADASTRAL BOUNDARY (INDICATIVE)
- EXISTING ROAD AND FEATURES
- PROPOSED ROAD AND FEATURES
- NEW GARDEN BED WITH NATIVE SOIL MIX
- PROPOSED CONTINUOUS FOOTPATH TREATMENT
- PROPOSED CONCRETE FOOTPATH
- EXISTING GARDEN BED
- TGSI - TACTILE GROUND SURFACE INDICATORS
- PROPOSED STREET LIGHTING
- SIGN POST - EXISTING
- SIGN POST - NEW
- SIGN POST - TO BE REMOVED
- SIGN MOUNTING LOCATION - OTHER
- SIGN POST - RELOCATED
- EXISTING SIGN
- PROPOSED SIGN
- EXISTING SIGN TO BE REMOVED

PLAN
SCALE 1:500

FOR INFORMATION ONLY
NOT TO BE USED FOR CONSTRUCTION PURPOSES

INFORMATION DOC No.
9239-107 6439-CS-SKT-1002
SHEET 2 OF 2
DATE: 14.02.2025
REV: 01

CROWN STREET, WOOLLOOMOOLOO
RAISED CROSSINGS AND FOOTPATH TREATMENTS
TRAFFIC FORUM PLAN

CLIENT:
SYDNEY CIVIL
PREPARED FOR:
CITY OF SYDNEY

DESIGNER:
ERM
ENVIRONMENTAL & INFRASTRUCTURE MANAGEMENT

0 5m 10 15 20
SCALE 1:500

DRAWING COLOUR CODED - PRINT ALL COPIES IN COLOUR