

SIGNAGE LEGEND


- TB GIVEWAY LINE
TB1 GIVEWAY LINE
C3 YELLOW NO STOPPING
TEMPORARY BARRIER

- SIGN POST
— STREET SIGN
— STREET LIGHTS



- PROPOSED SIGN
RMS CODE FOR SIGN
INSTALLATION CHAINAGE
SHARED PATH PAVEMENT MARKING
REFER CoS 'SHARED PATHWAYS -
PAVEMENT MARKING' DATED 28th
SEPTEMBER 2009

- TRAFFIC
DIRECTIONAL FLOW ARROW
PEDESTRIAN ACCESS
DIRECTIONAL FLOW ARROW
VEHICULAR ACCESS
DIRECTIONAL FLOW ARROW

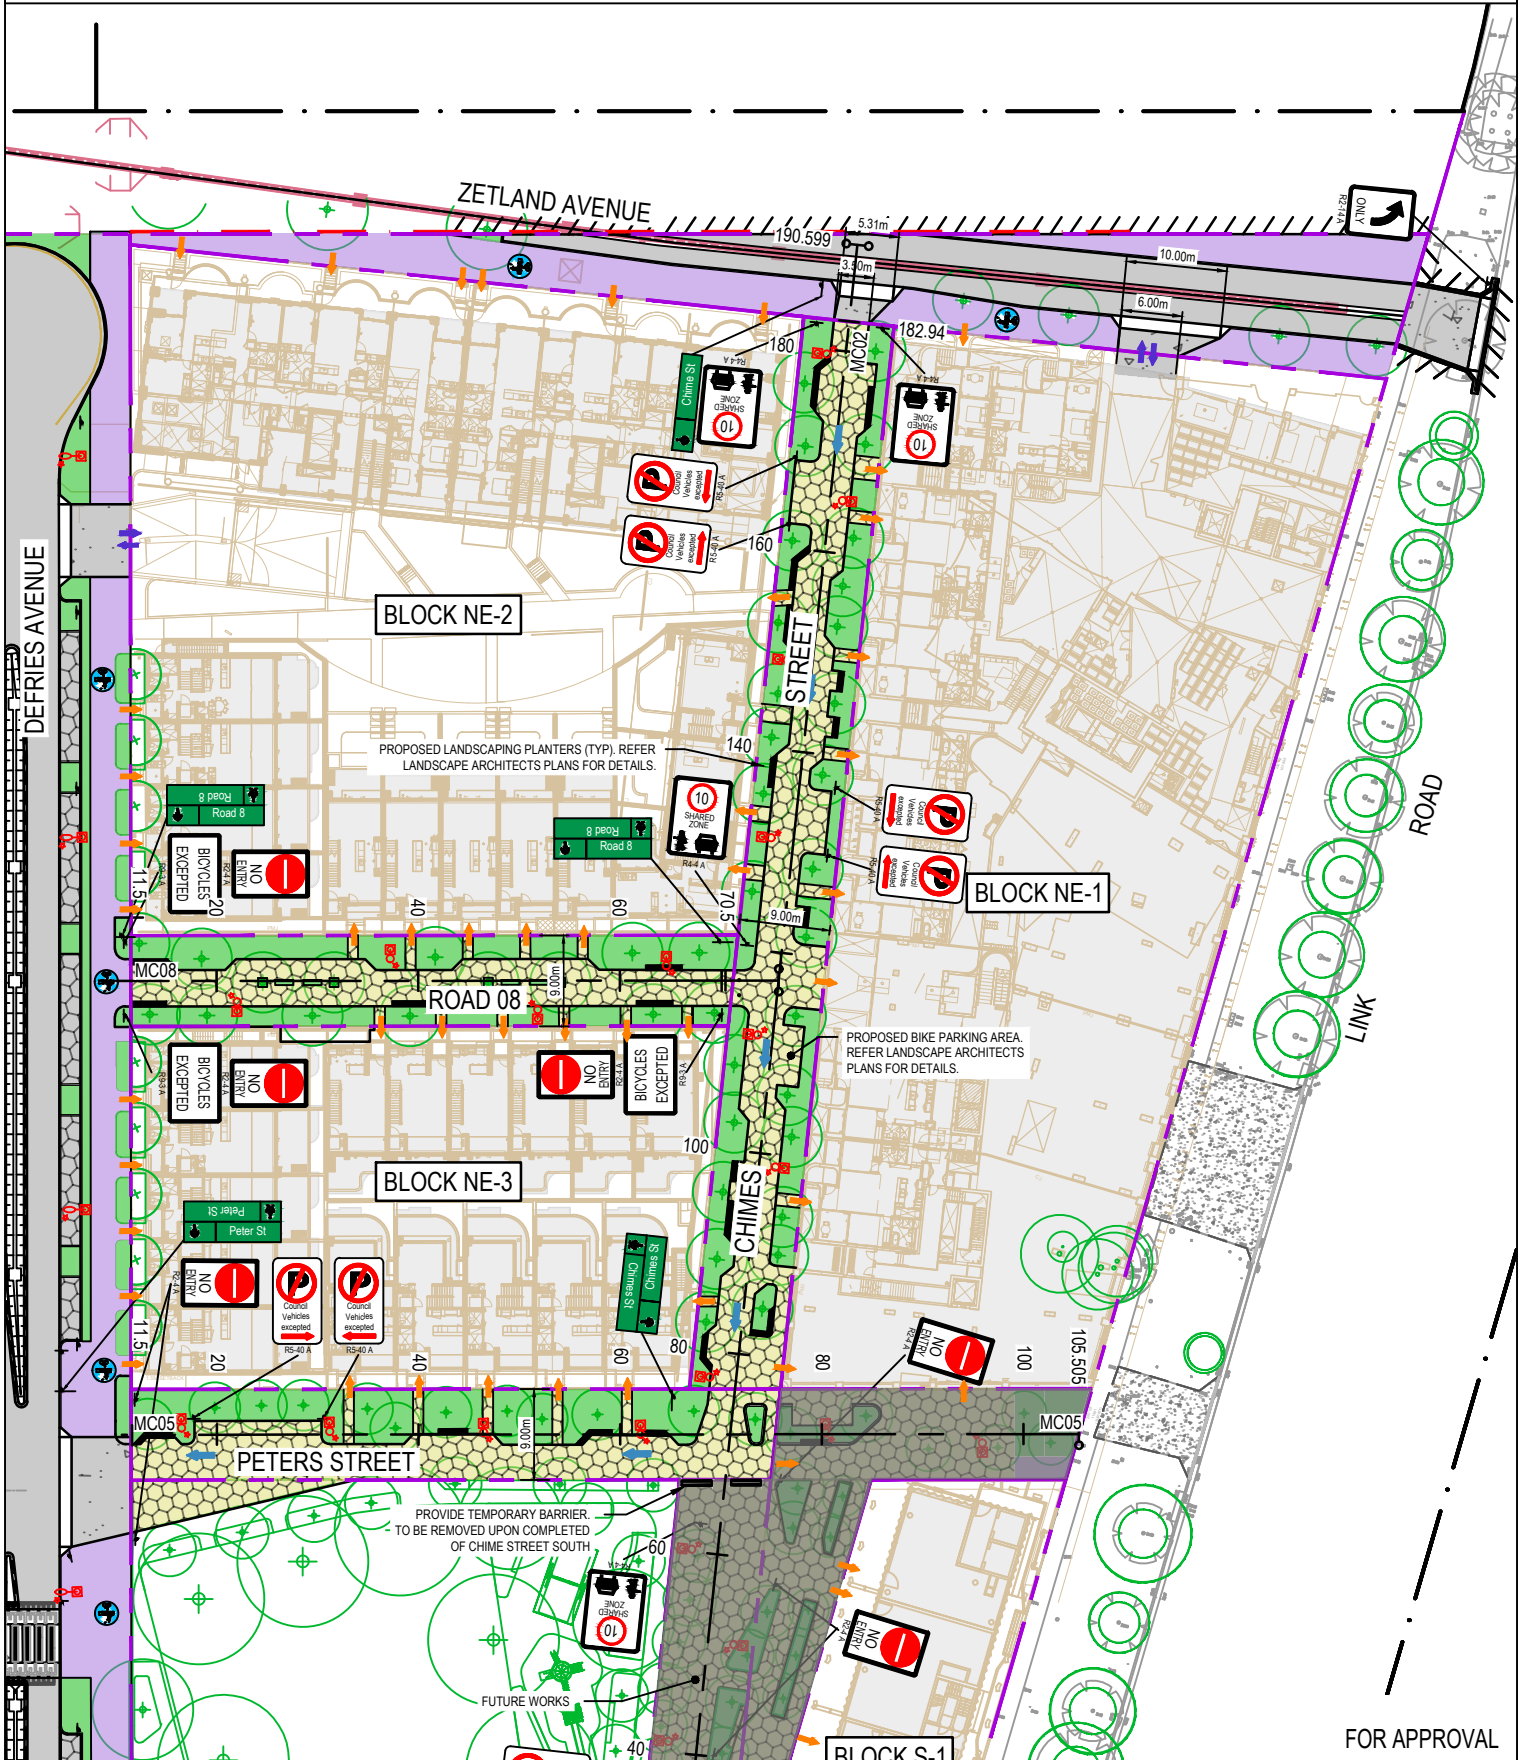

FOR APPROVAL

REVISIONS	DESCRIPTION	BY	APPROVED	DATE
H	ISSUED FOR APPROVAL	JC	AL	09/07/2026
G	ISSUED FOR APPROVAL	JS	FX	16/06/2026
F	ISSUED FOR APPROVAL	AL	FX	05/06/2025
E	ISSUED FOR APPROVAL	JC	FX	01/05/2026
D	ISSUED FOR APPROVAL	JS	FX	27/03/2026
C	ISSUED FOR APPROVAL	NVH	FX	27/02/2026

CLIENT
KARIMBLA
CONSTRUCTION SERVICES (NSW)
PTY LIMITED

CIVIL
SKY Engineering & Project Management
ABN / 72646014342
P / +61 435 144 005
E / admin@skyeng.com.au
www.skyeng.com.au

PROJECT
PUBLIC DOMAIN
118-130 EPSOM RD &
905 SOUTH DOWLING ST
ZETLAND, NSW 201

SCALE
1:750

SCALE BAR
0 3 6 9 12 15 18m
SCALE 1:750 AT A4 SIZE

TITLE
**SIGNAGE AND
LINEMARKING
SHEET 3**

Project No. SY22-065
Drawing No. -TC-6201-B
Issue H