


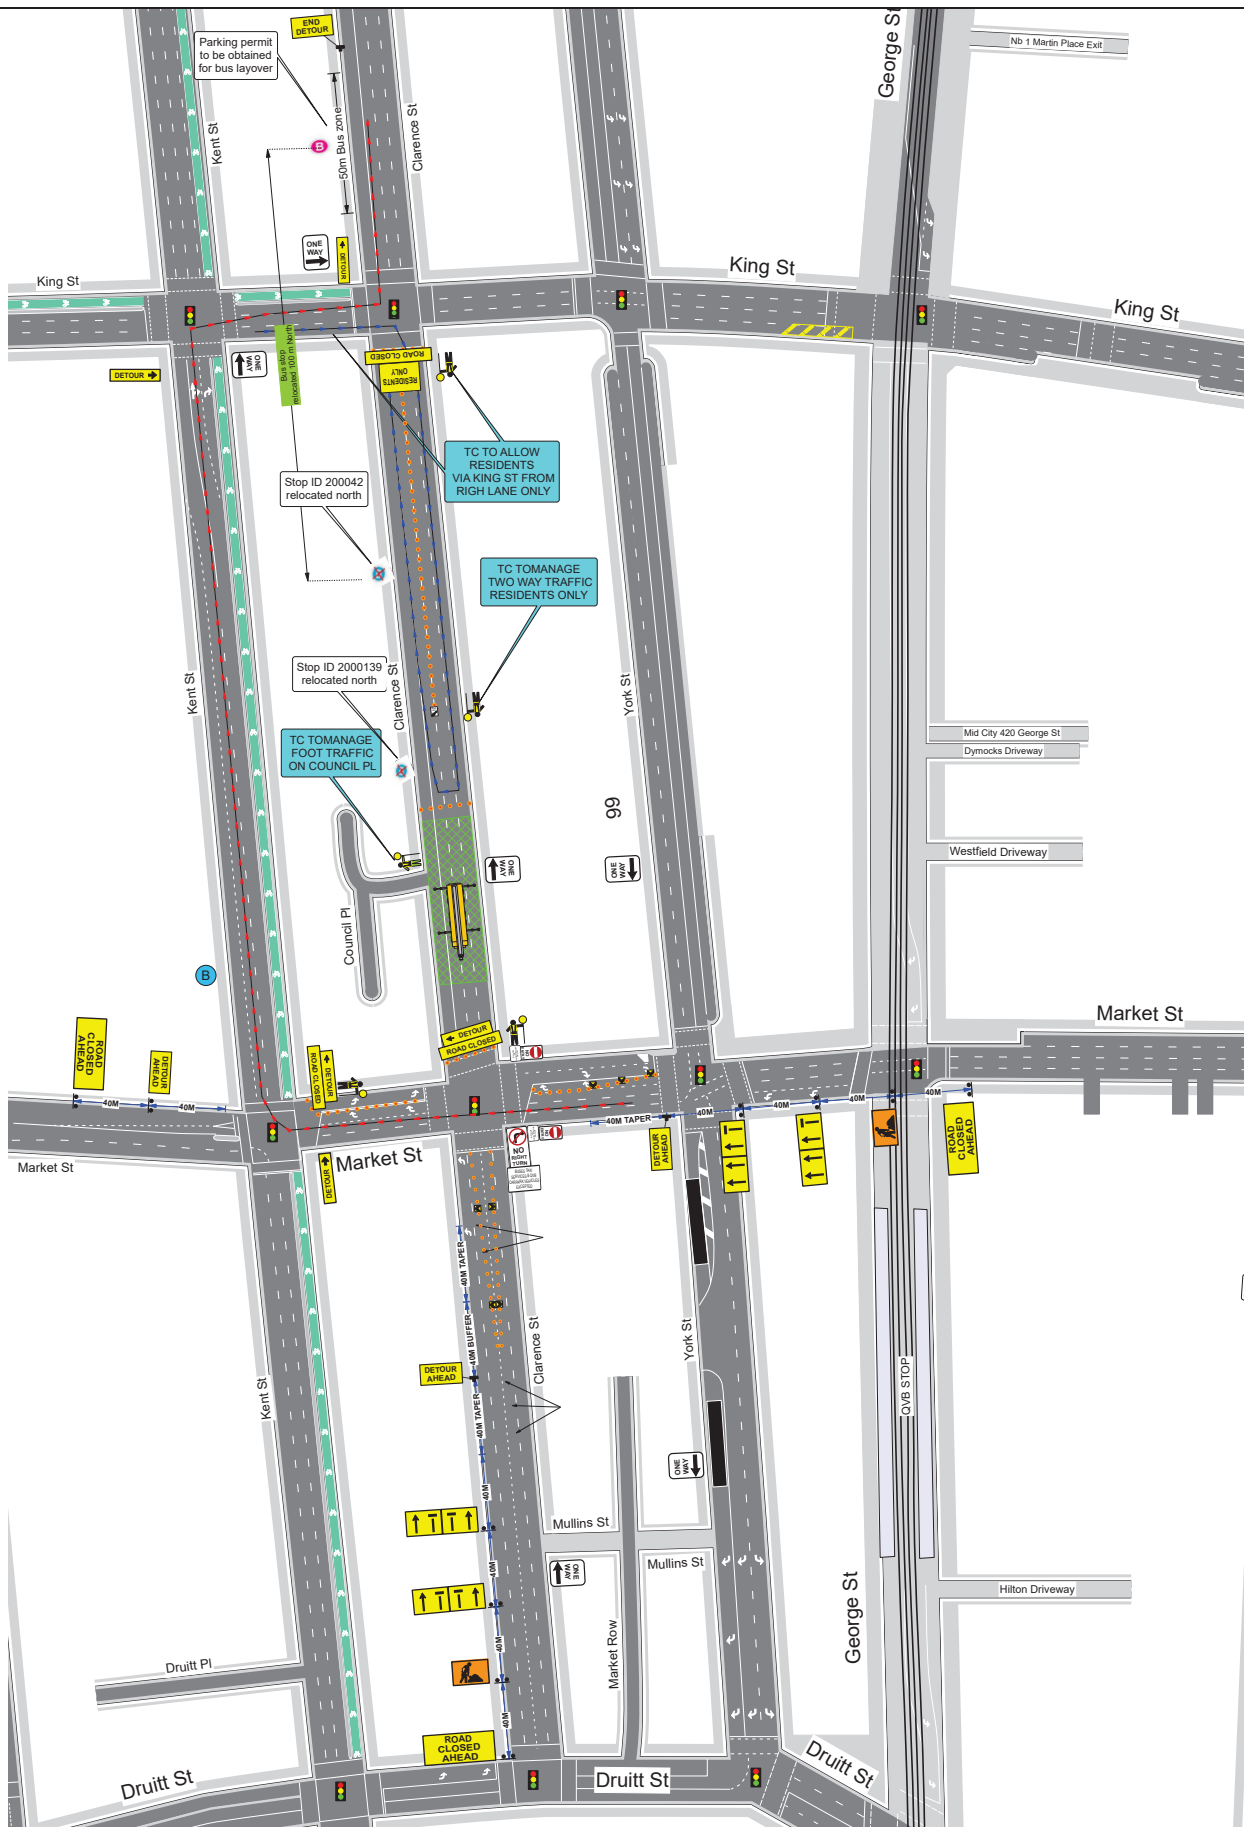

Issue	Desg	Appd	Date & Time	Amendment Description	TGS Name & Number:	TGS Designed By:	Date of Approval:	Page 2 / 5
01	SK	MY	11/08/2026 11:00	Original Issue	TGS - 652-Clarence St,Sydney	PWZTMP: TCT006537 Exp: N/A Signature:	11/08/2026	
02				Updated references to TS 05492:1.0		TGS Approved By: PWZTMP: TCT1003170 Exp: N/A Signature:		
03					Works Location:	Client Company:	Client:	
04					Clarence St,Sydney	Client Contact:	Contact Number:	
05					Project Name:			
					Clarence	Project Description:		
					Chiller replacem			
Scale: 1 : 750		Original Size A3		BORGER Group acknowledges the traditional owners of country throughout Australia and recognises their continuing connection to land, waters and community. We pay our respect to them and their cultures, and to elders both past and Present.				