


Date: 19/05/2025 **Author:** Mark Walsh **Project:** Crane Lift

Comments:

- 1: All signs and devices are to be in position prior to crane arrival
- 2: Ensure all pedestrians are clear of the crane swing area
- 3: Ensure all signs are clearly visible to motorists

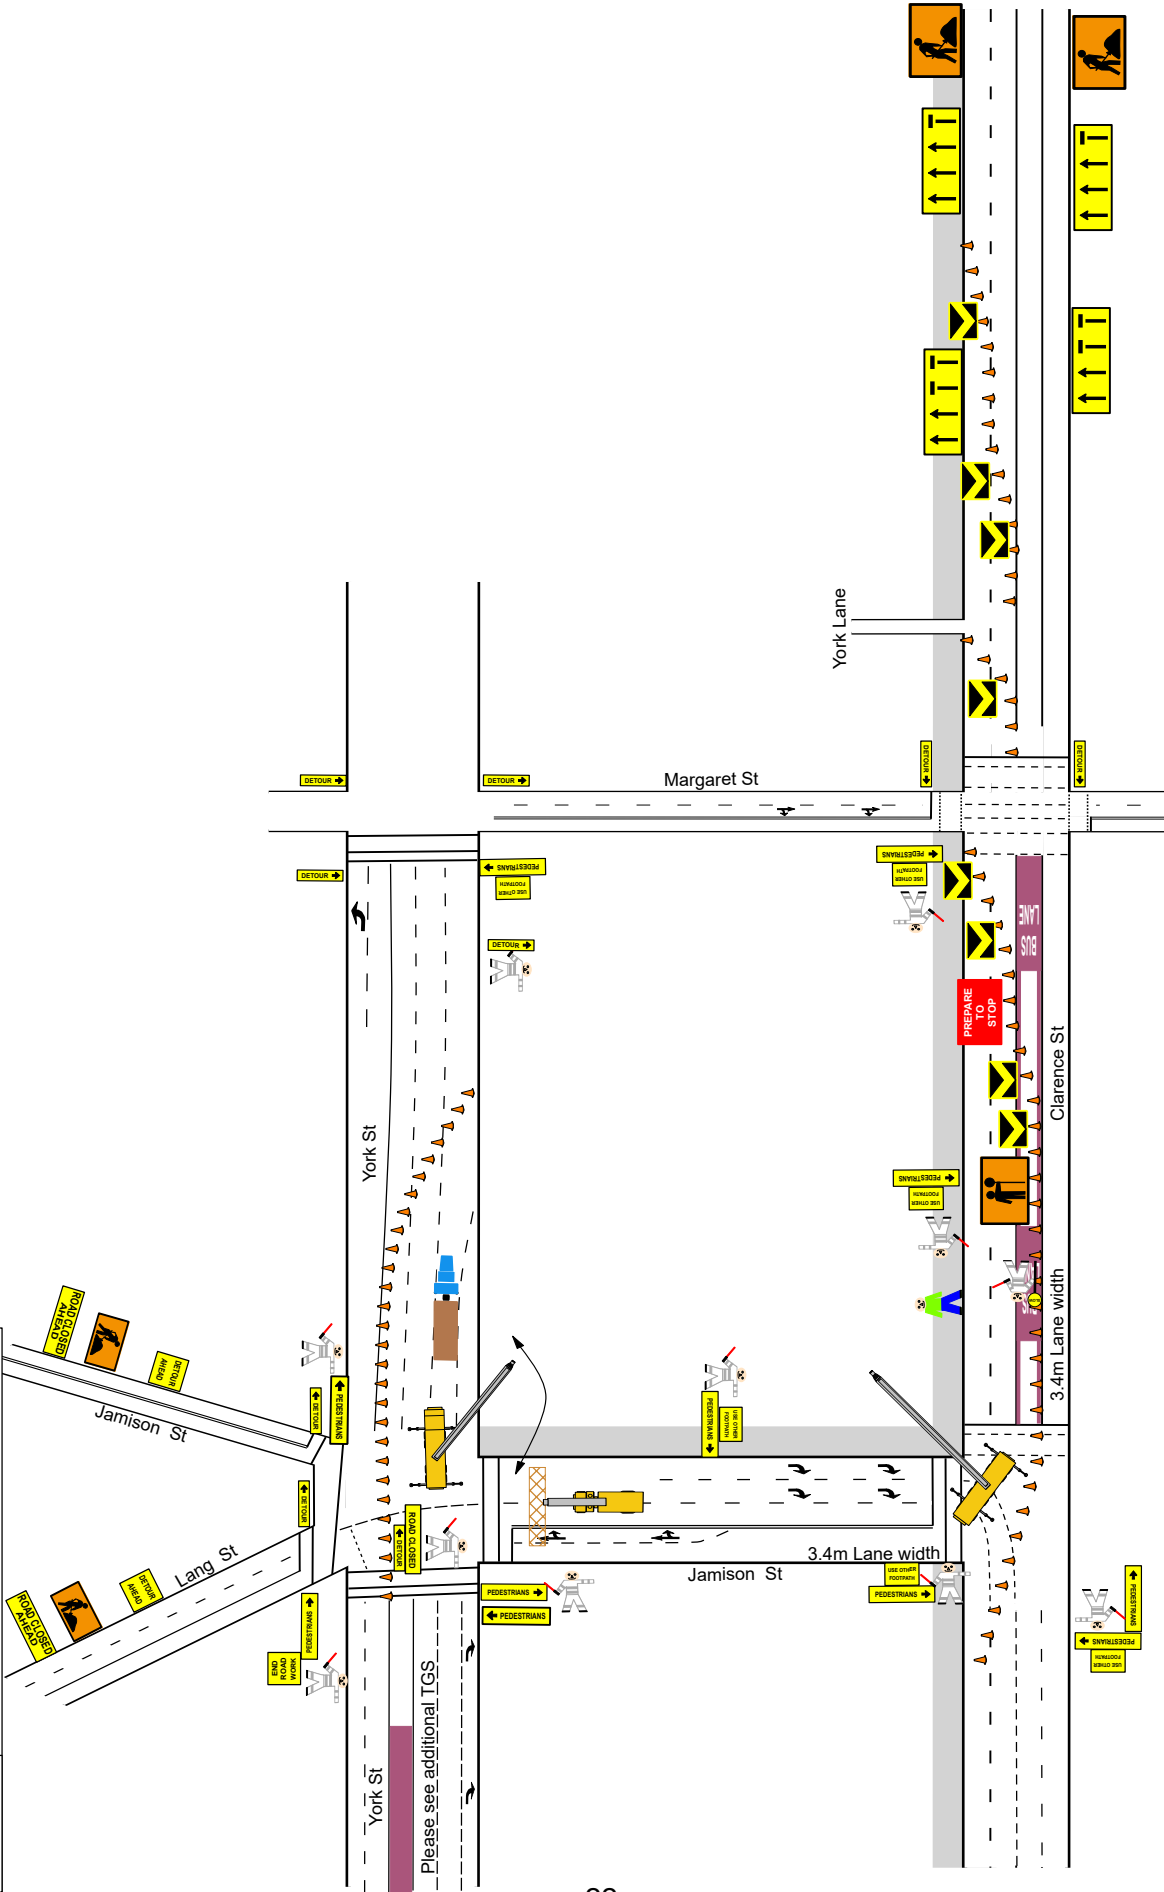

Sign spacing	Cone spacing	Taper length	Buffer zone	Road speed	Work site speed	TGS Reviewer
30 m	5 m	30 m	30 m	50 Km	50 Km	
This traffic control plan is not to scale. This plan is for MDW Traffic Consultancy employees use only. This traffic control plan has been drawn in accordance with AS 1742.3 - 2019 The report for MDW Traffic Consultancy version 1.0, 19/05/2025, is the basis of this traffic control plan. This traffic control plan may not be altered, modified or adjusted without the written consent of MDW Traffic Consultancy and the author. If printed this is an uncontrolled document. Copyright MDW Traffic Consultancy						
Code Size 700mm with a 100mm reflective band		File Name: RBS- York/ S2	Designer PWZ # TCT1042556	Version: 1	Page #: 1 of 3	Author's Signature:
Sign Size: "B" size 900mm x 1200mm		Date Drawn: 15/12/2025				



MDW Traffic Consultancy

Date: 16/12/2025

Author: Mark Walsh

Project: Crane Lift - Stage 2

Comments:

1: All signs and devices are to be in position prior to crane arrival
2: Ensure all pedestrians are clear of the crane swing area
3: Ensure all signs are clearly visible to motorists

