




Attachment C


Selected Drawings

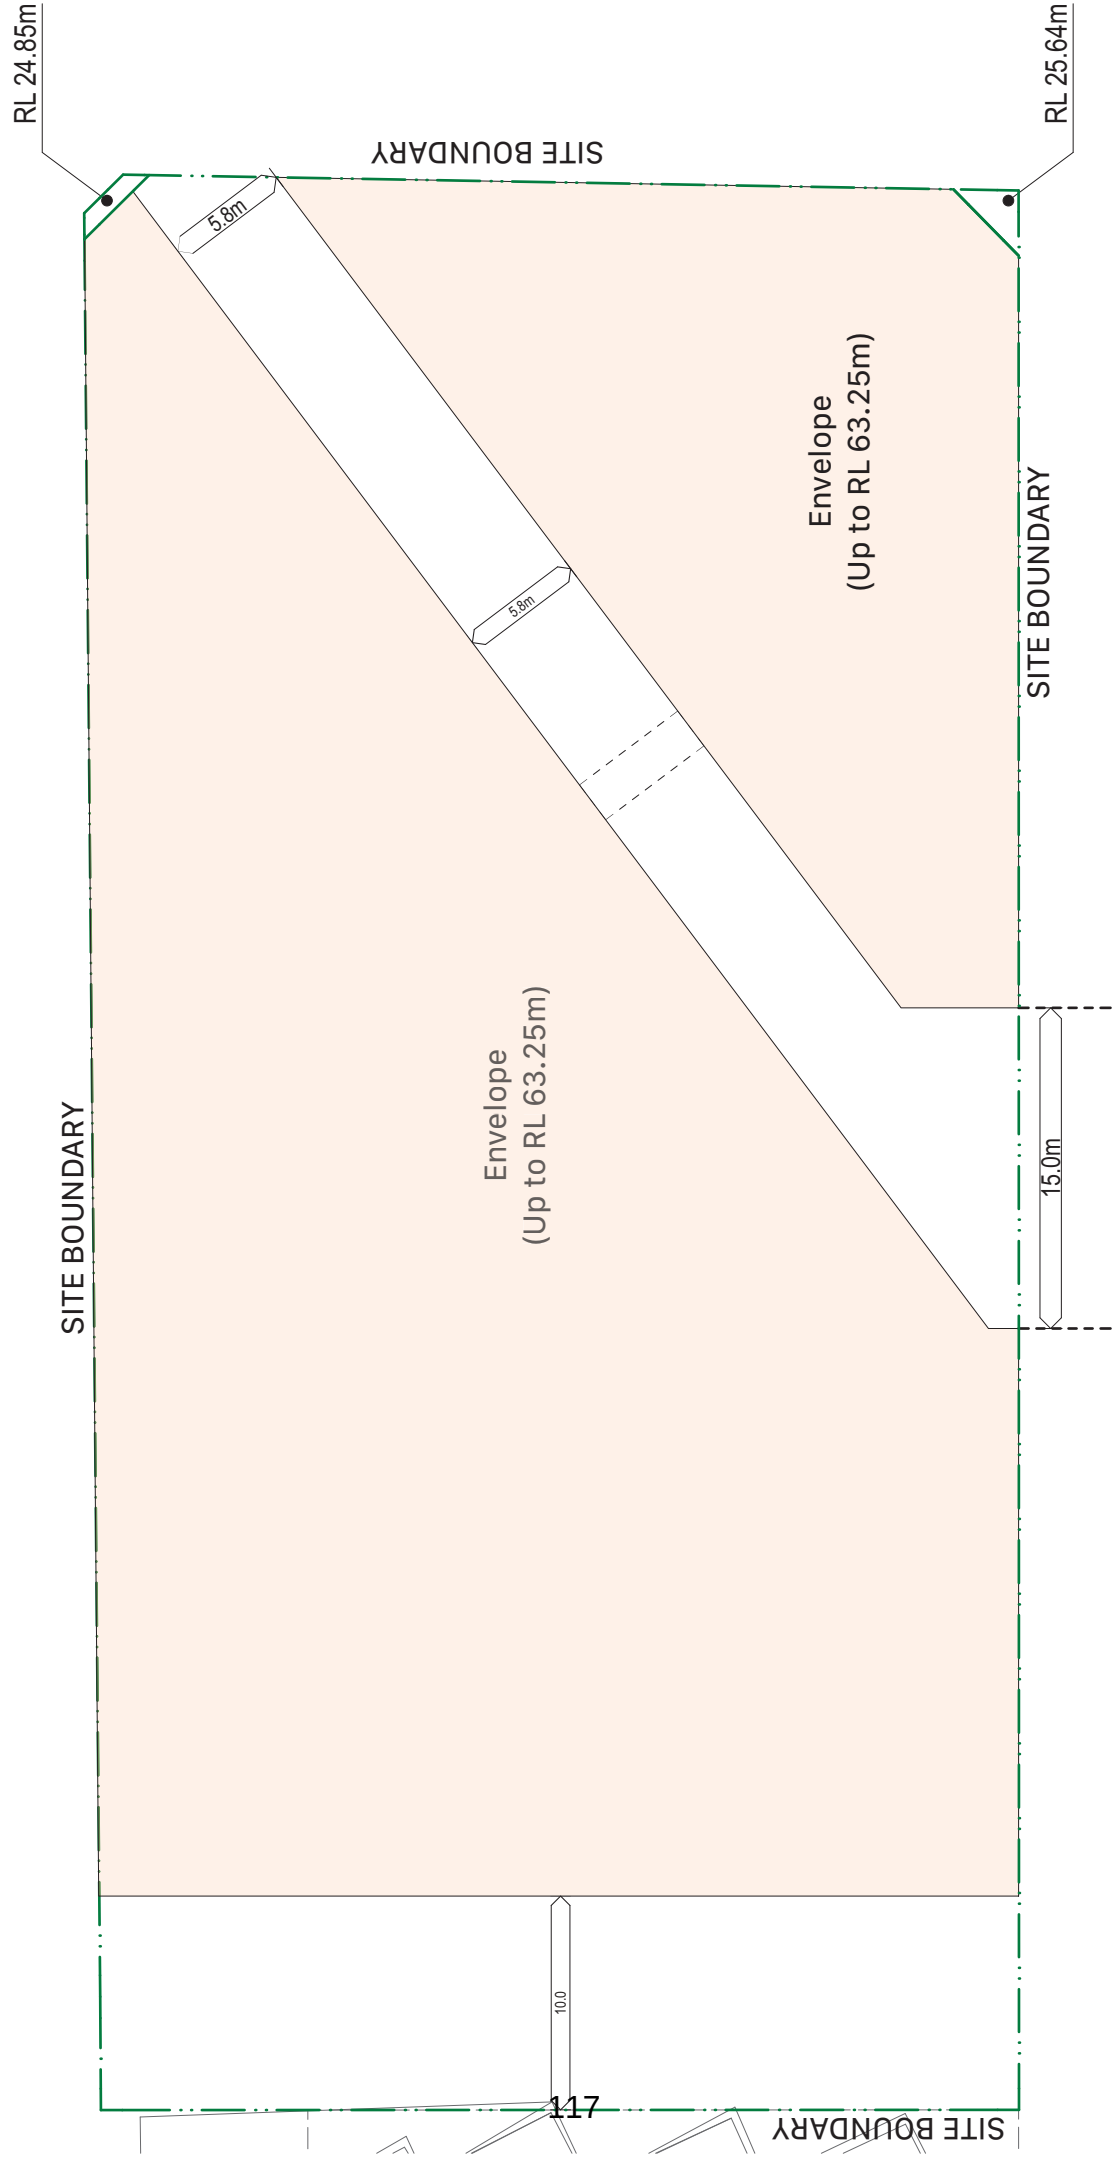

100 — Stage 1 Envelope Modification, Plan RL +63.250m
Charter Hall — 201-217 Elizabeth Street

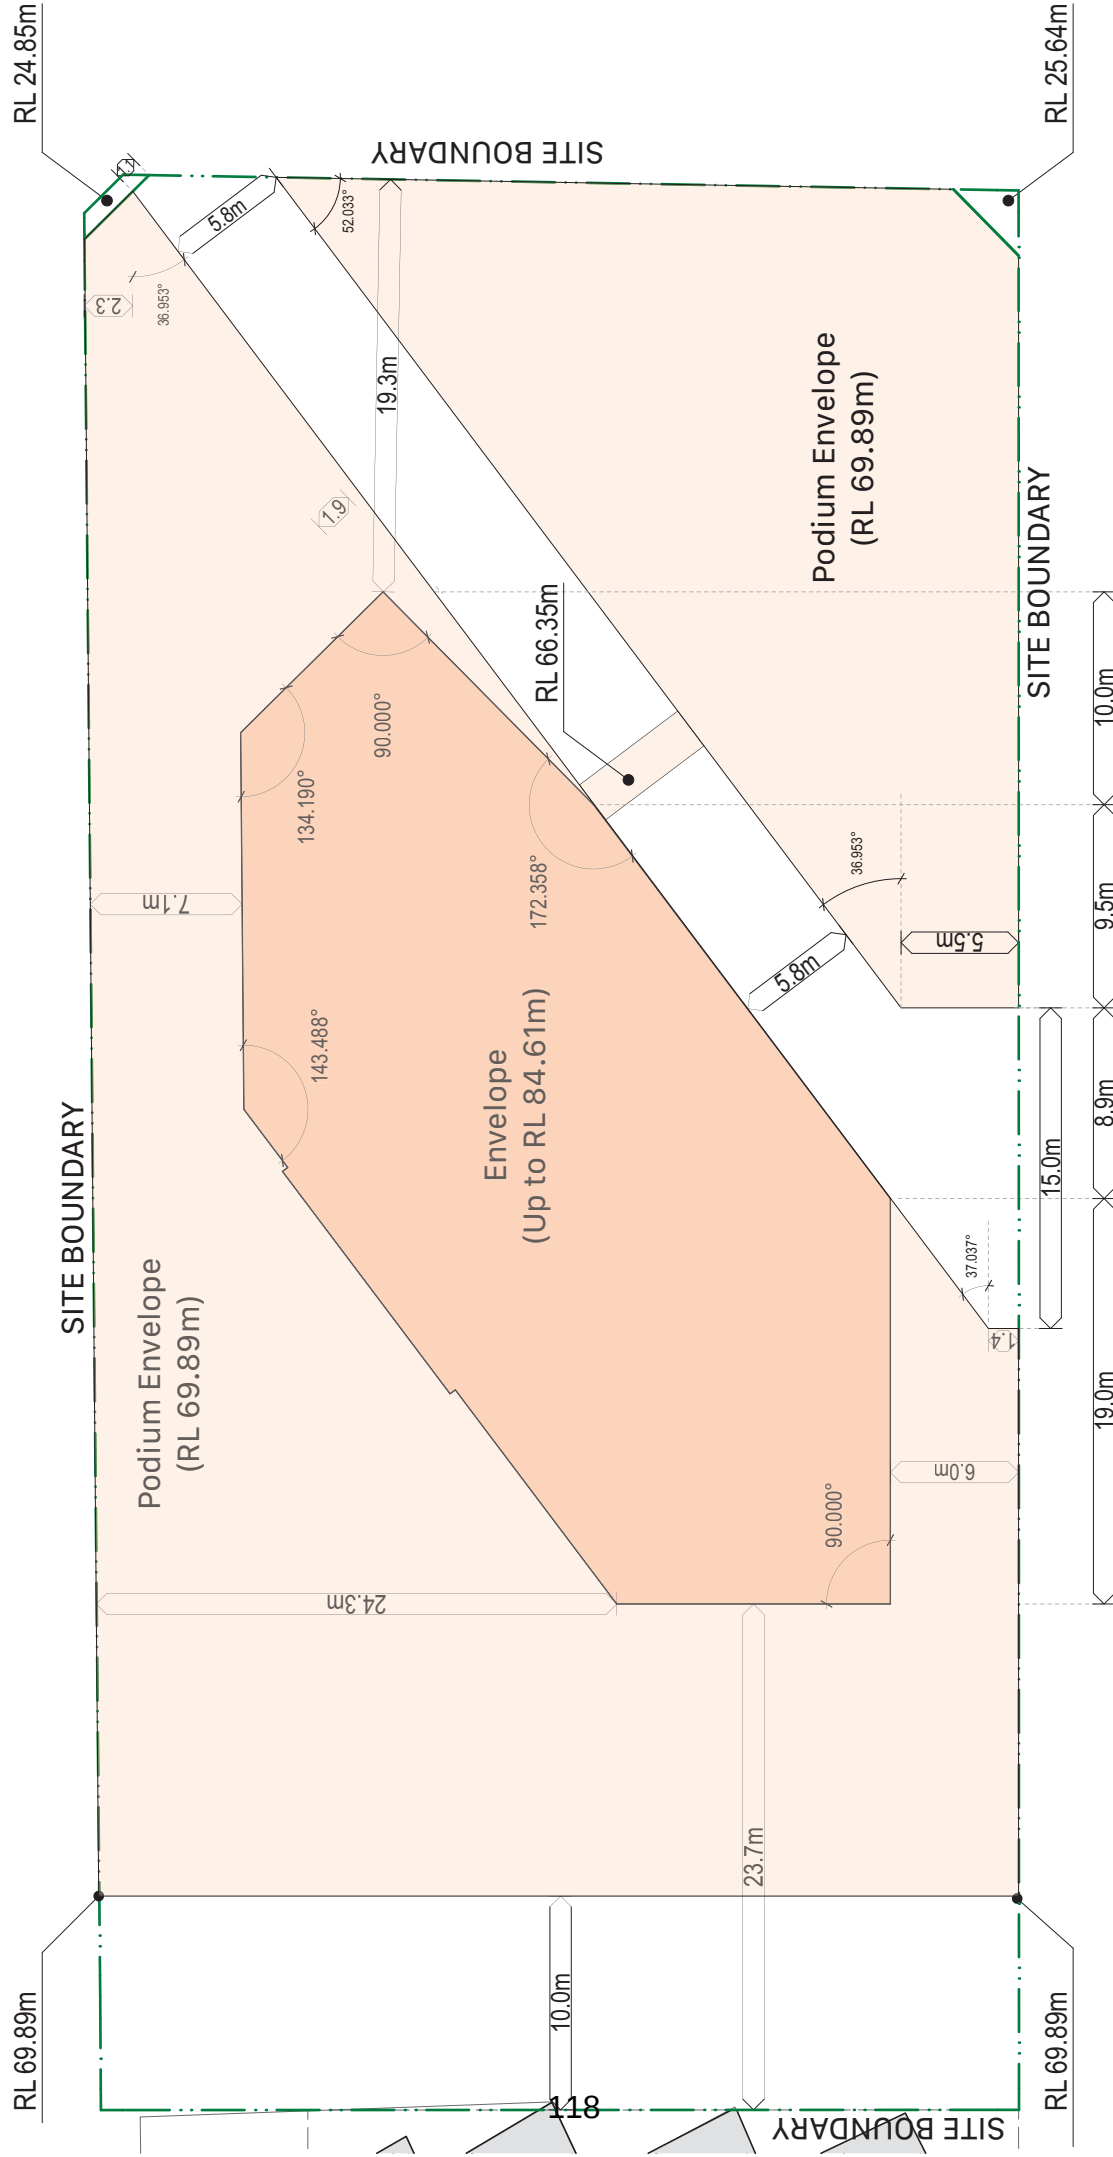

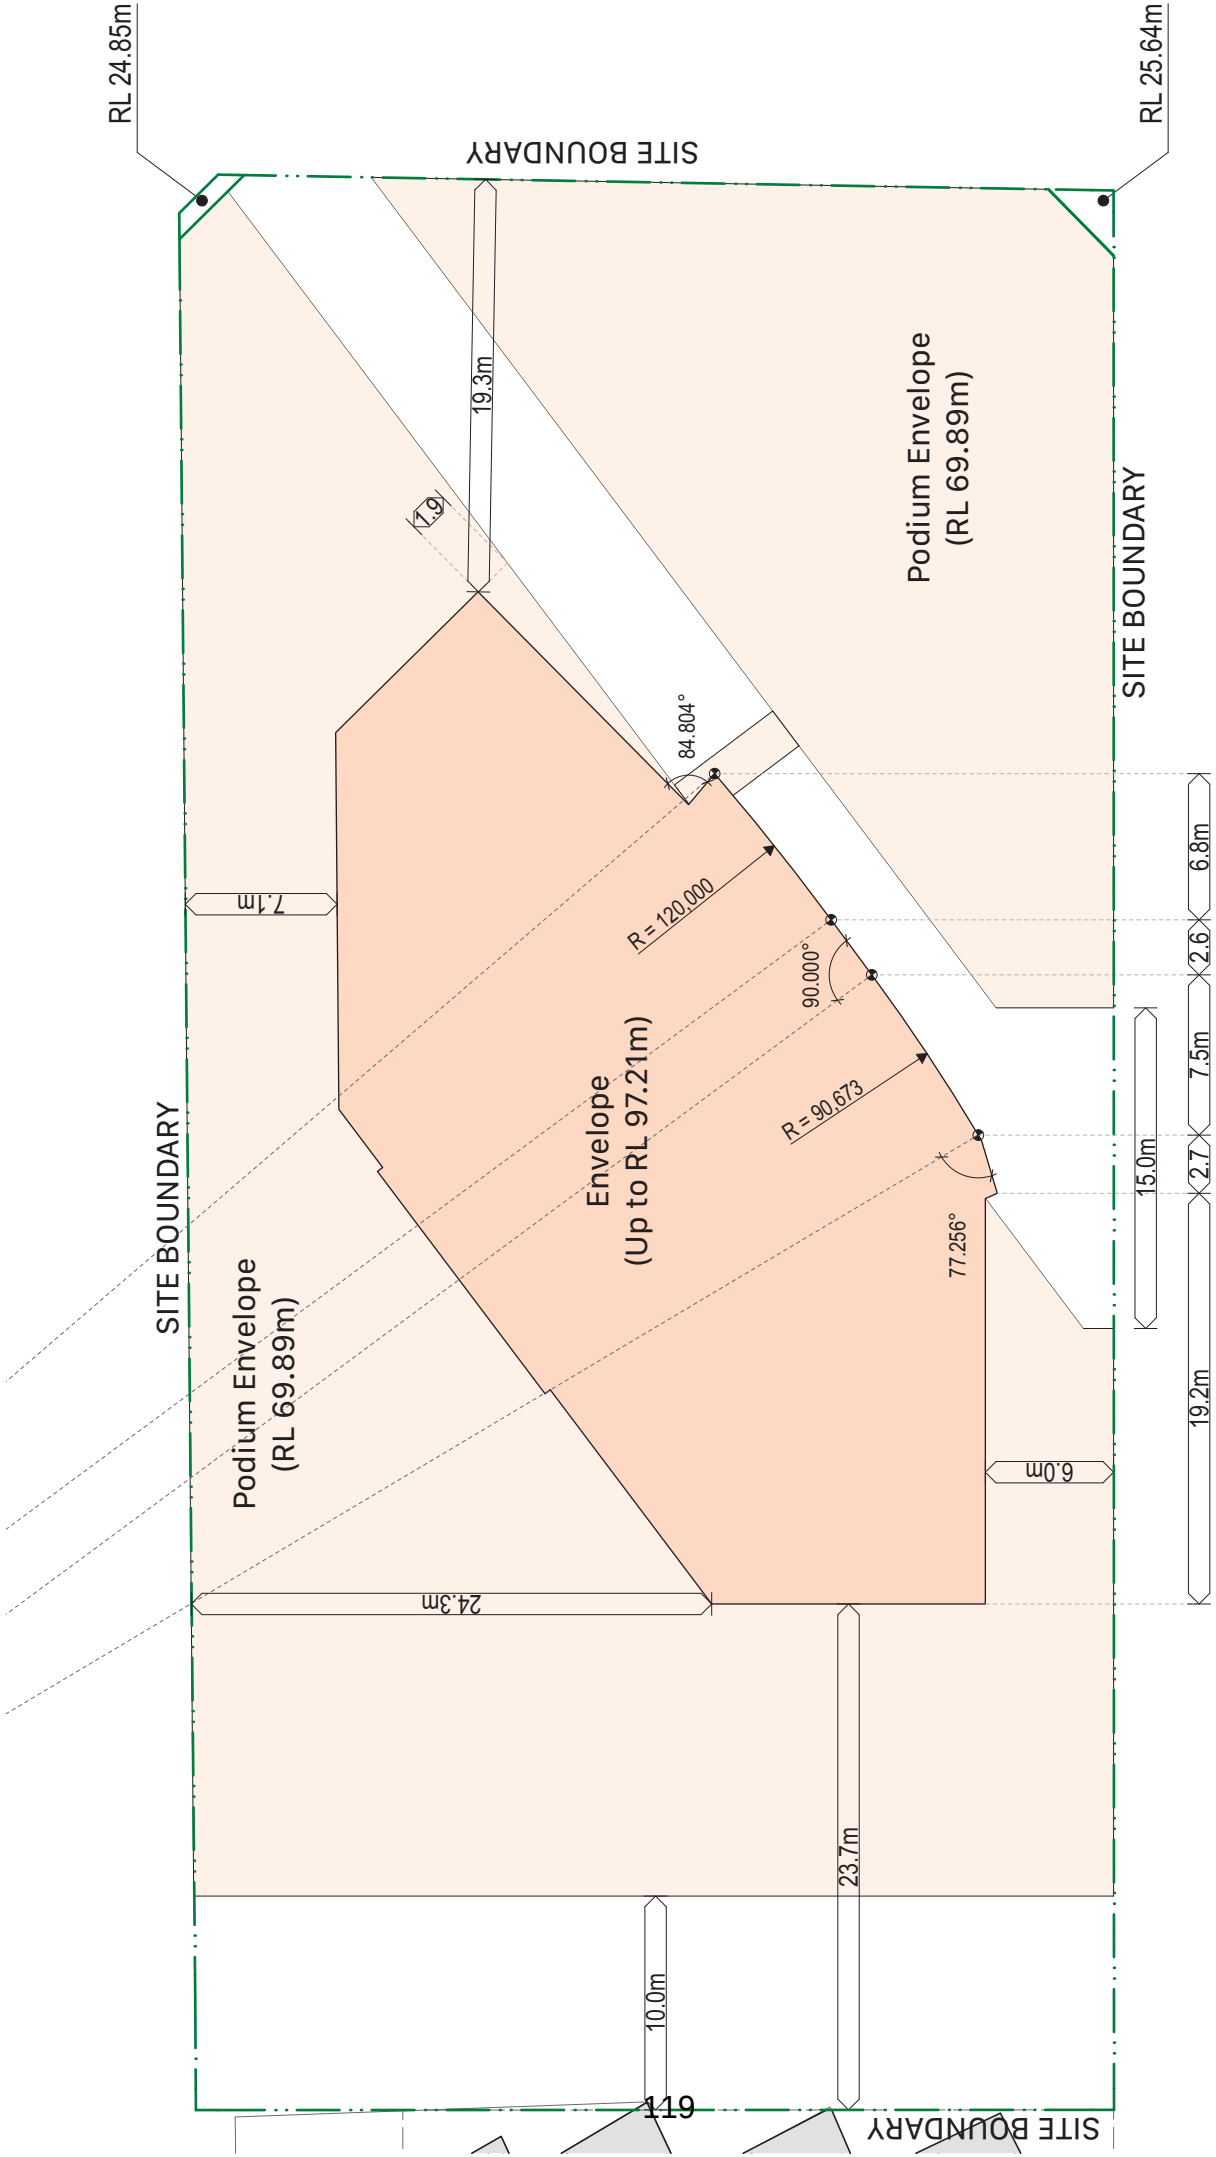


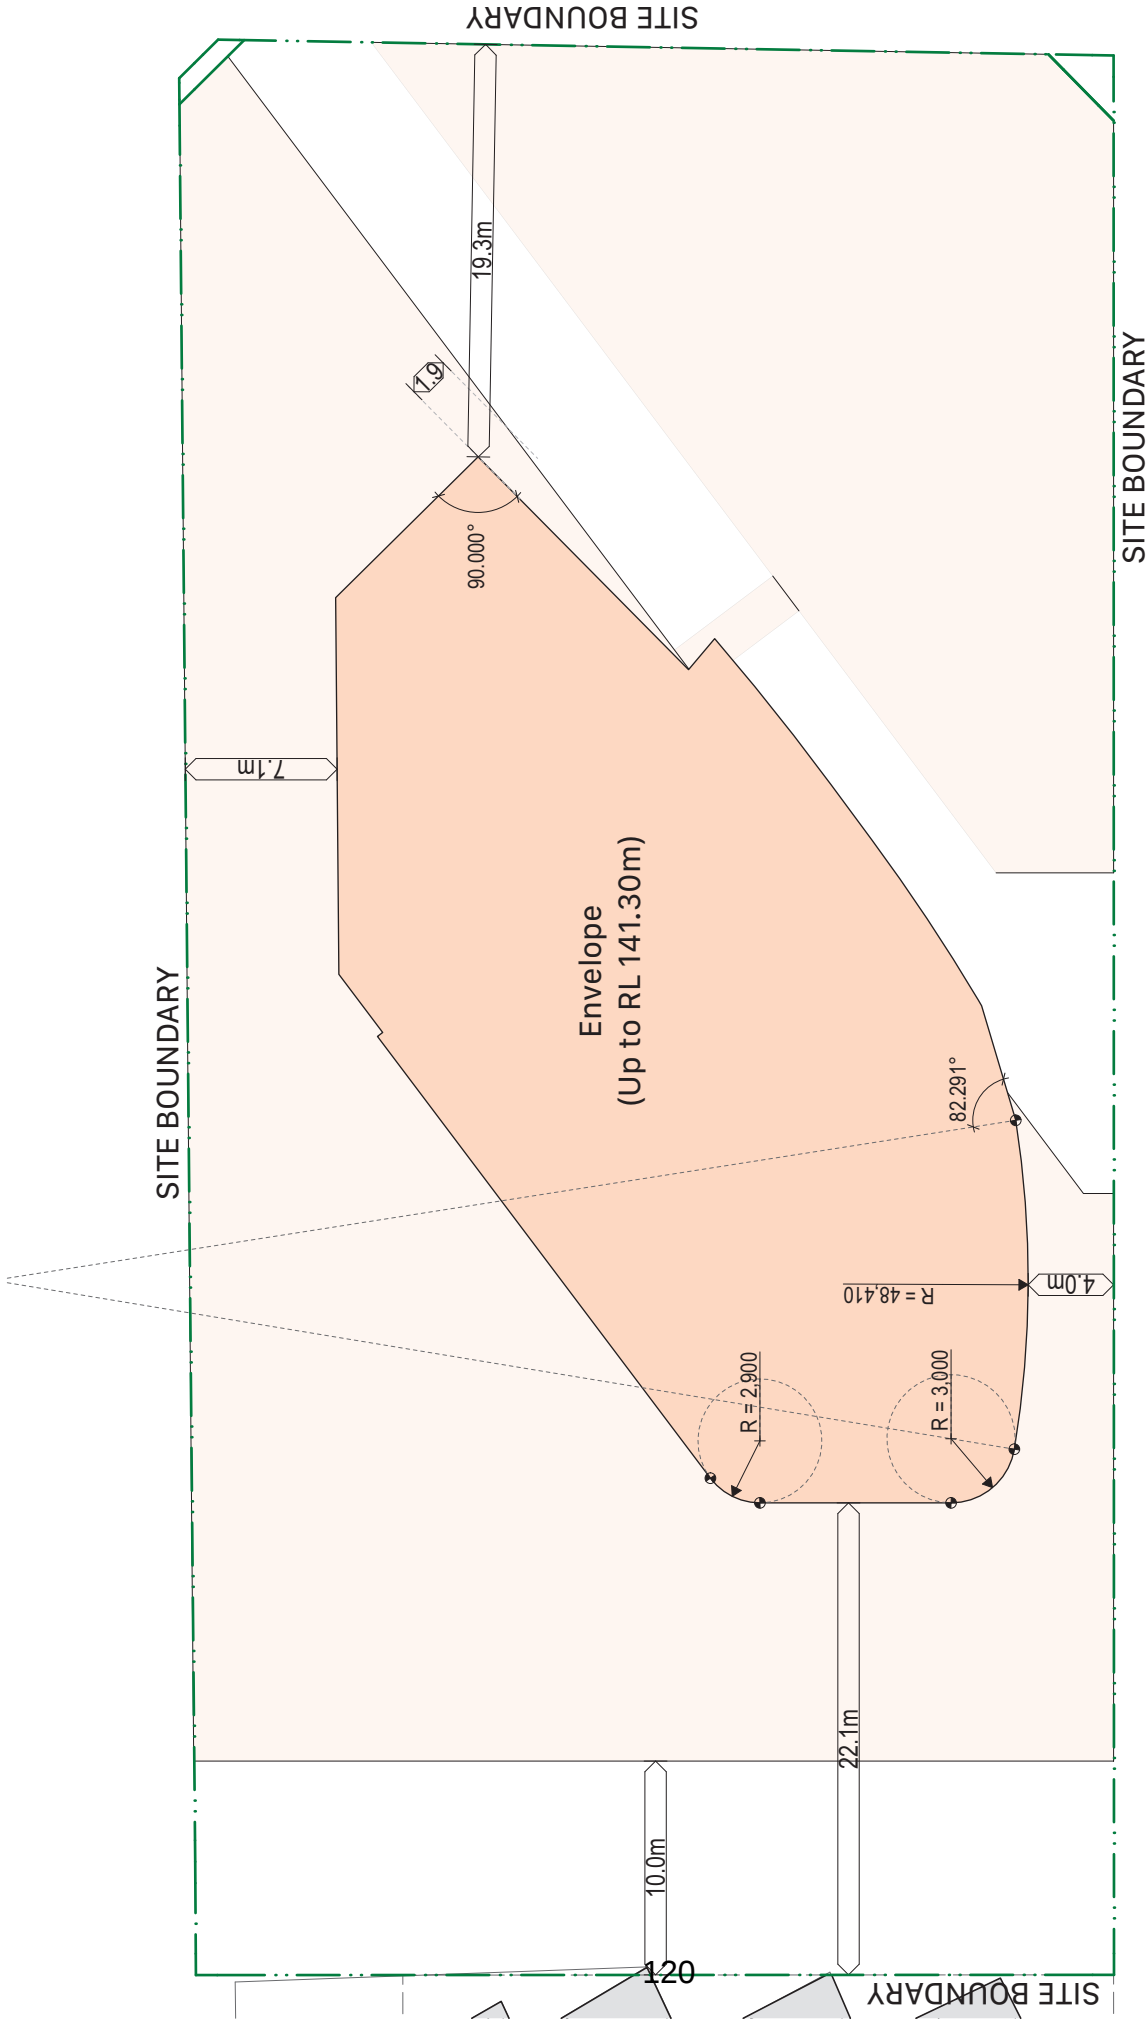

Scale
1:250 @ A3

103 — Stage 1 Envelope Modification Plan RL +141.300m
Charter Hall — 201-217 Elizabeth Street


0
22/8/2024

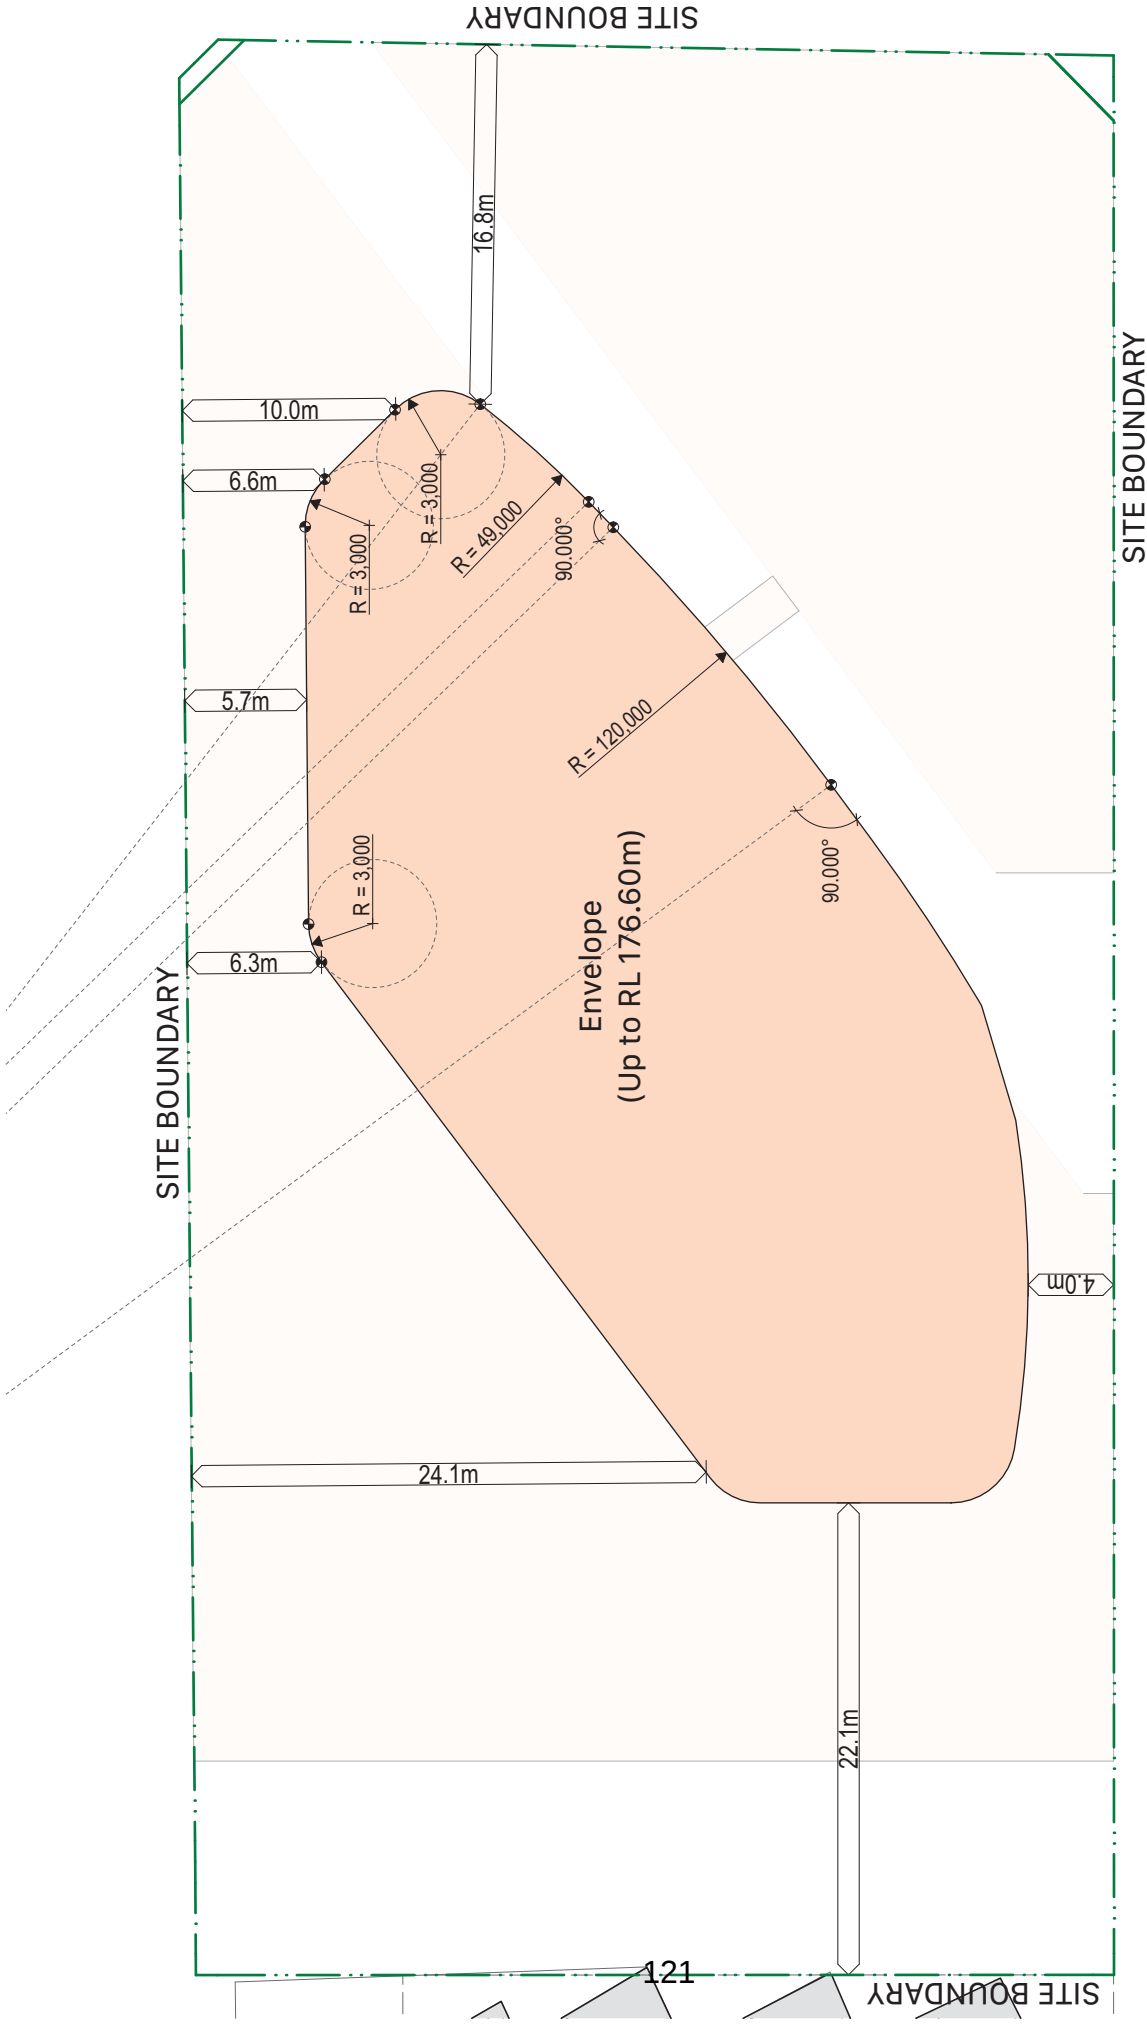

Scale
1:250 @ A3

104 — Stage 1 Envelope Modification, Plan RL +176.600m
Charter Hall — 201-217 Elizabeth Street


0
22/8/2024

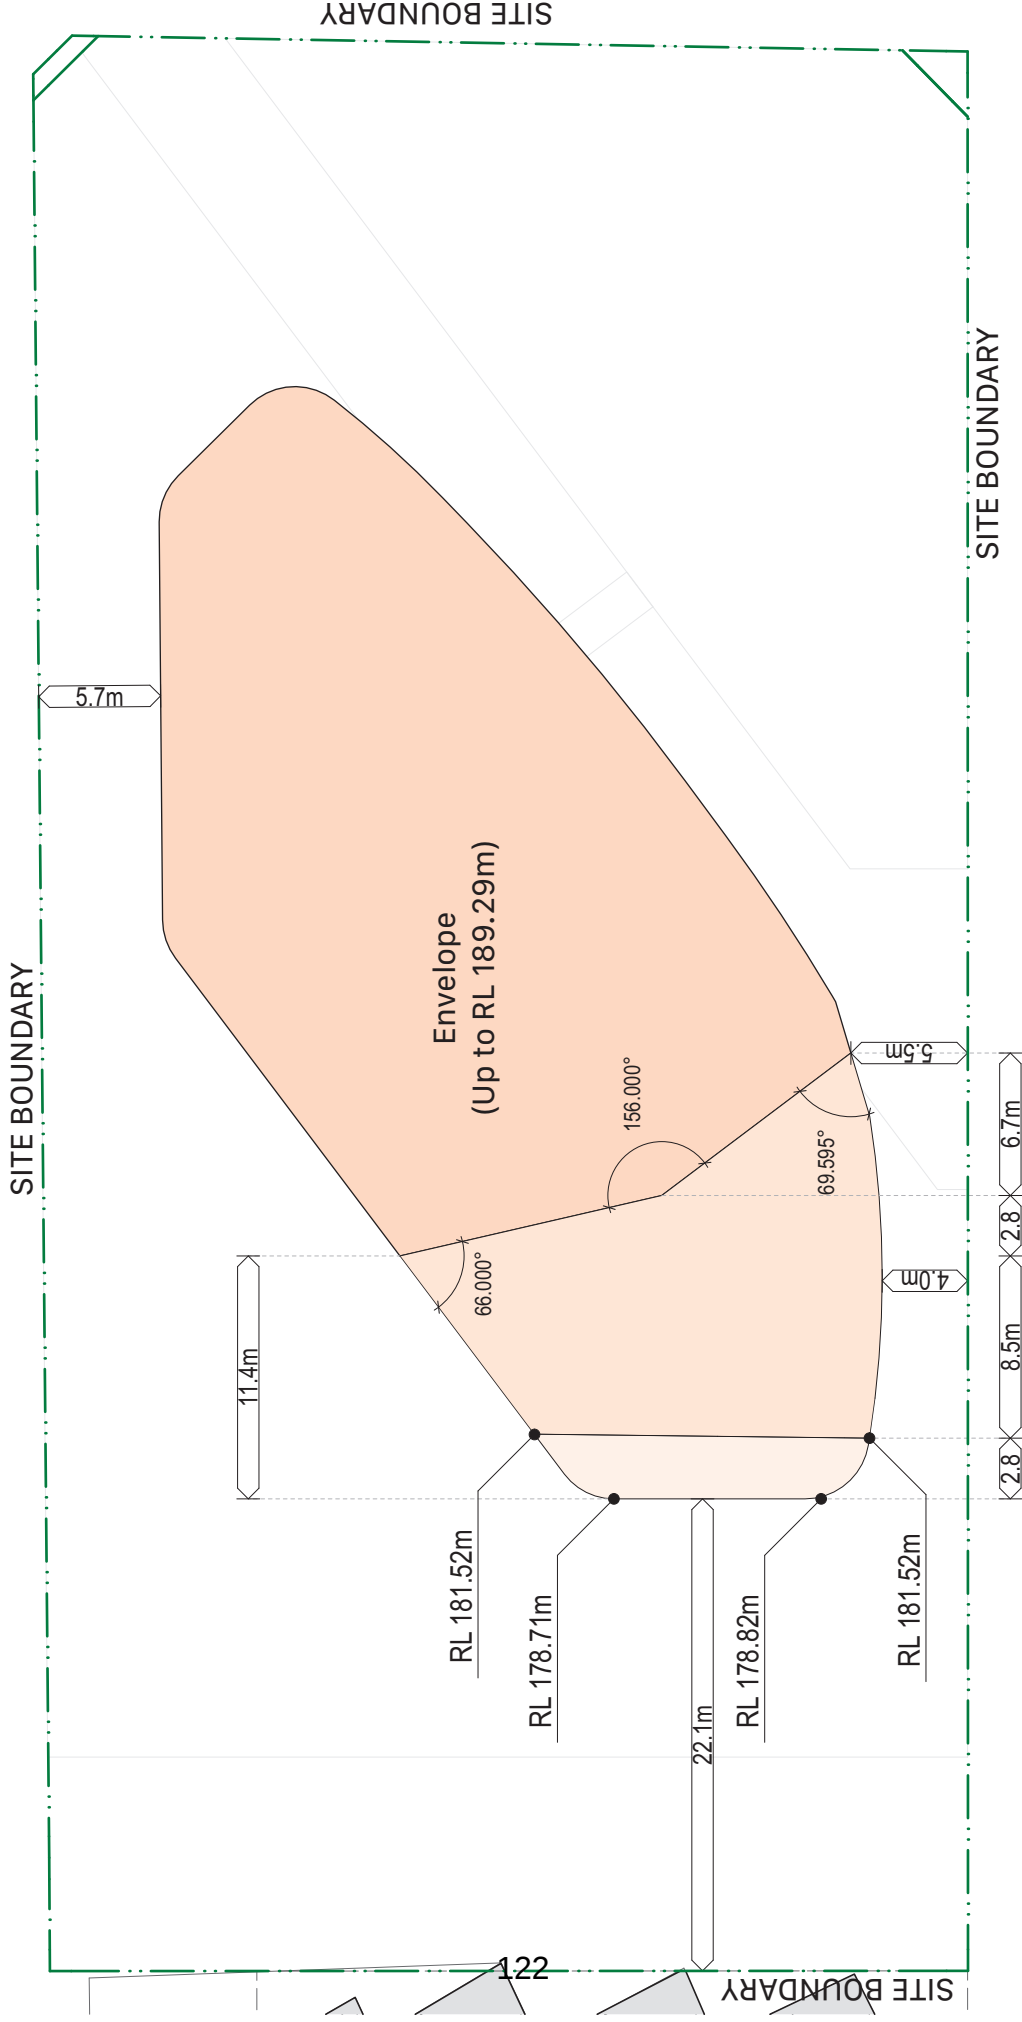


Scale
1:250 @ A3


105 — Stage 1 Envelope Modification, Plan RL +189.290m
Charter Hall — 201-217 Elizabeth Street


0
22/8/2024

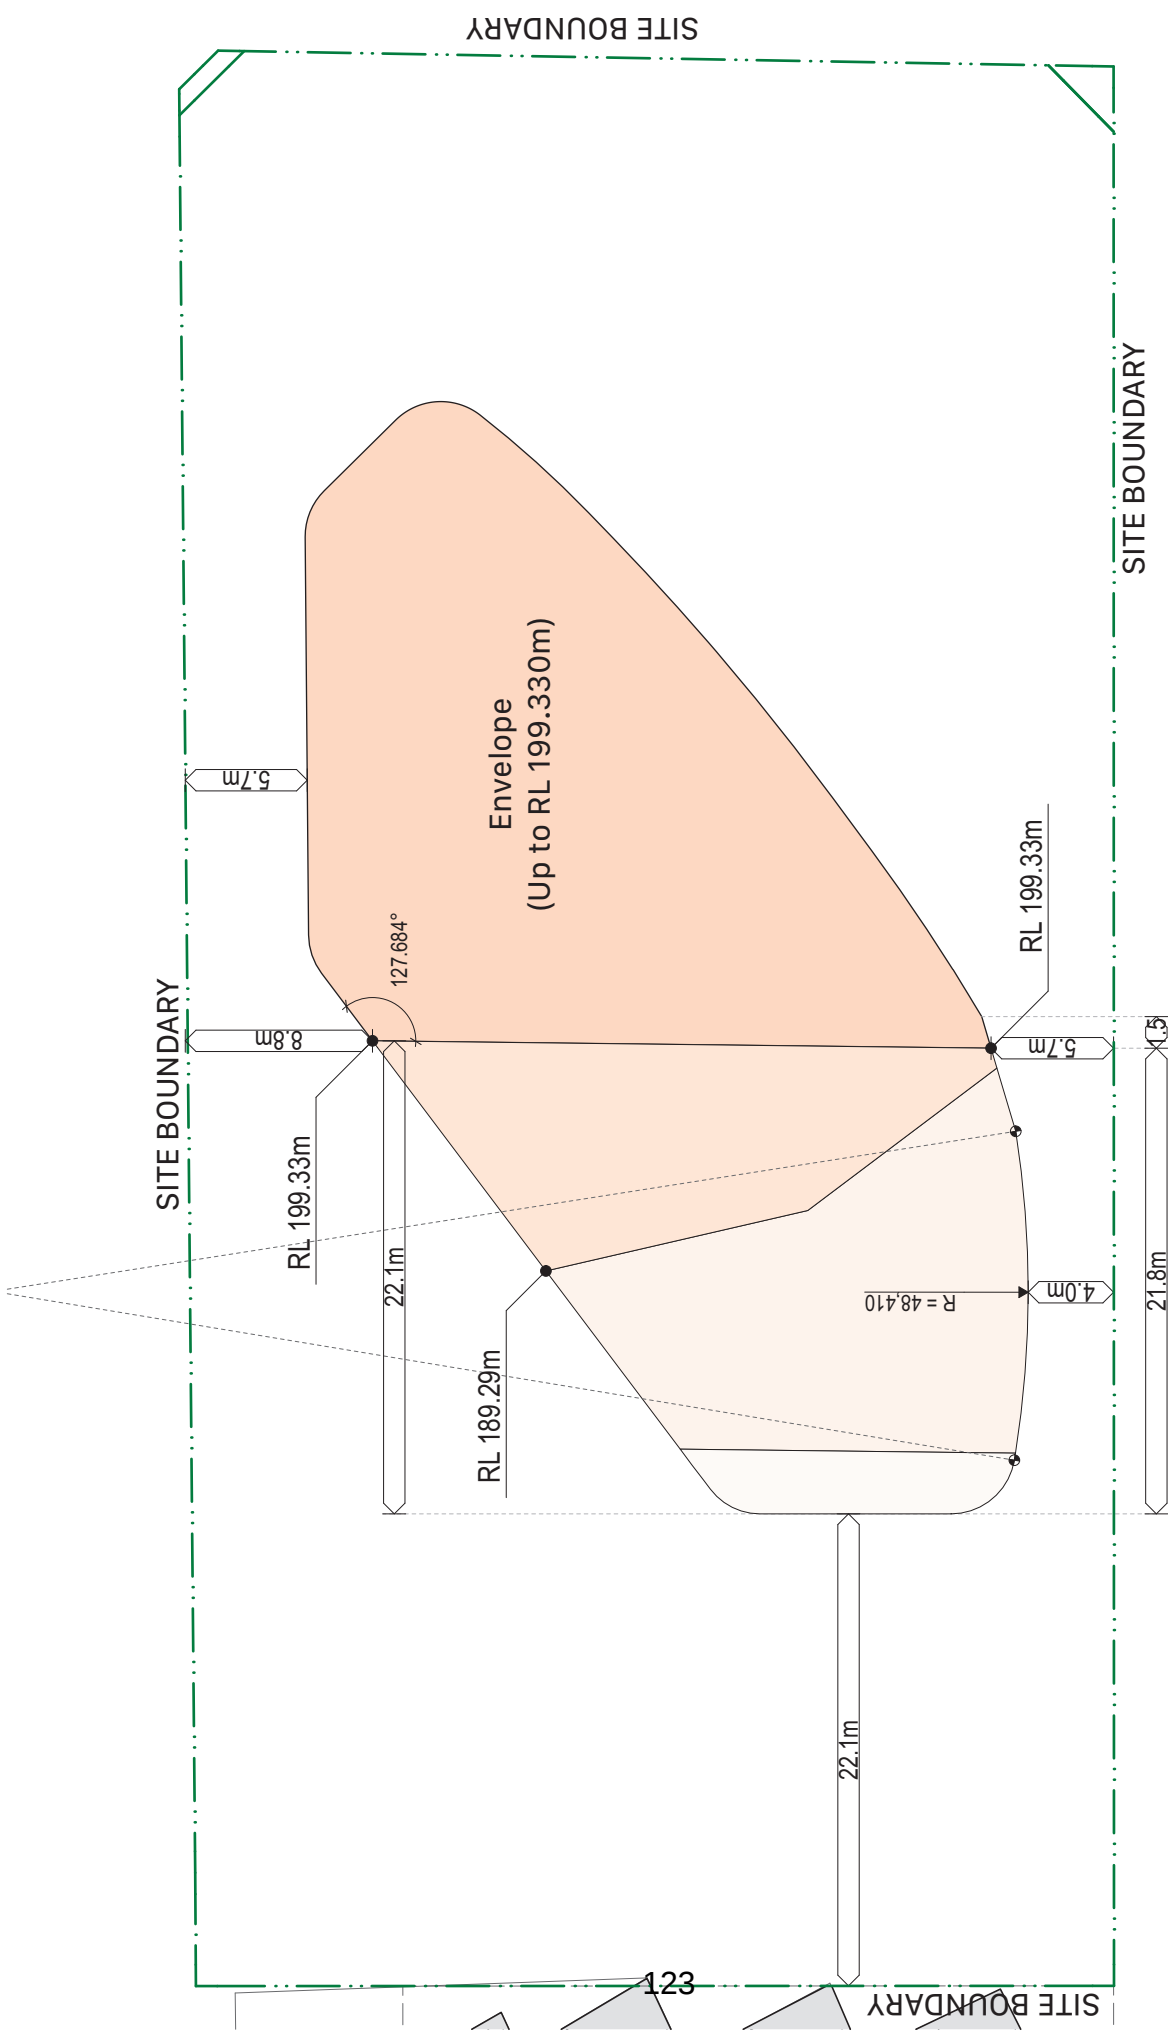



106 — Stage 1 Envelope Modification, Plan RL +199.330m
Charter Hall — 201-217 Elizabeth Street

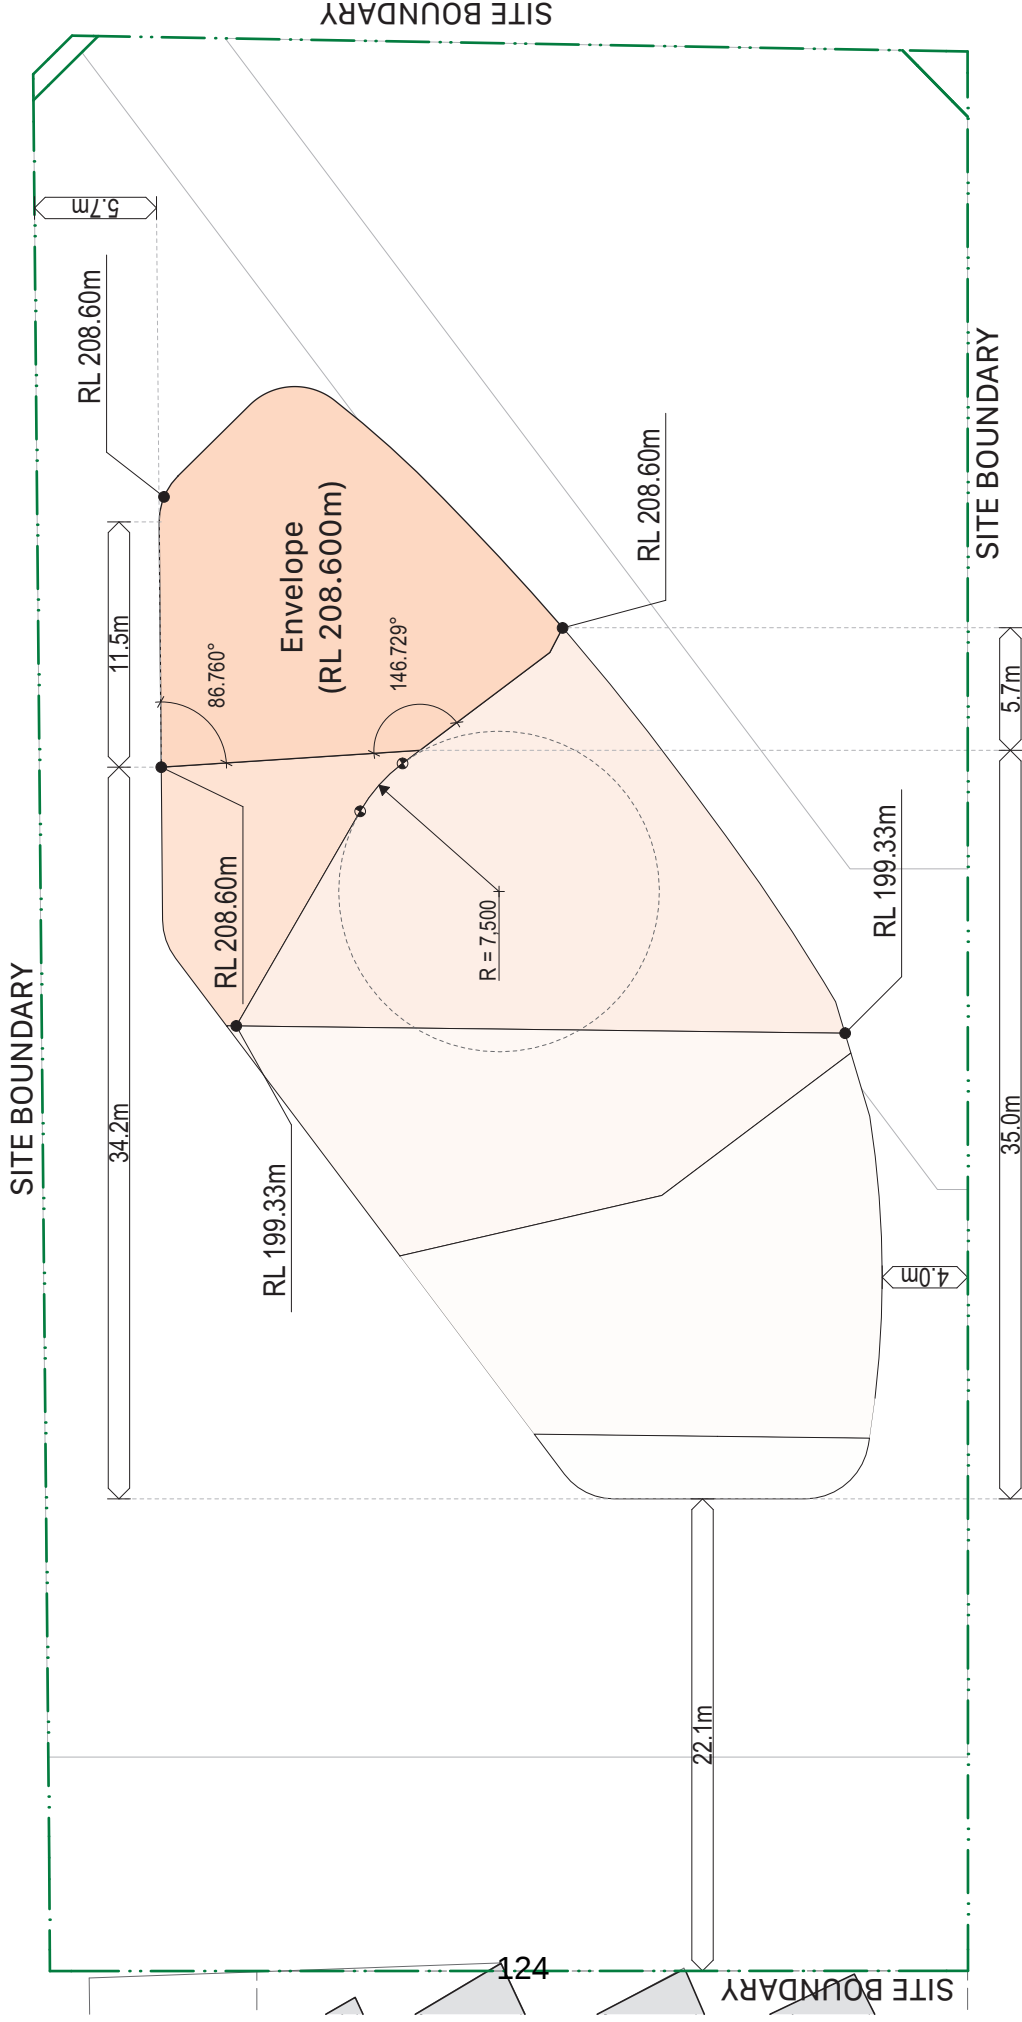


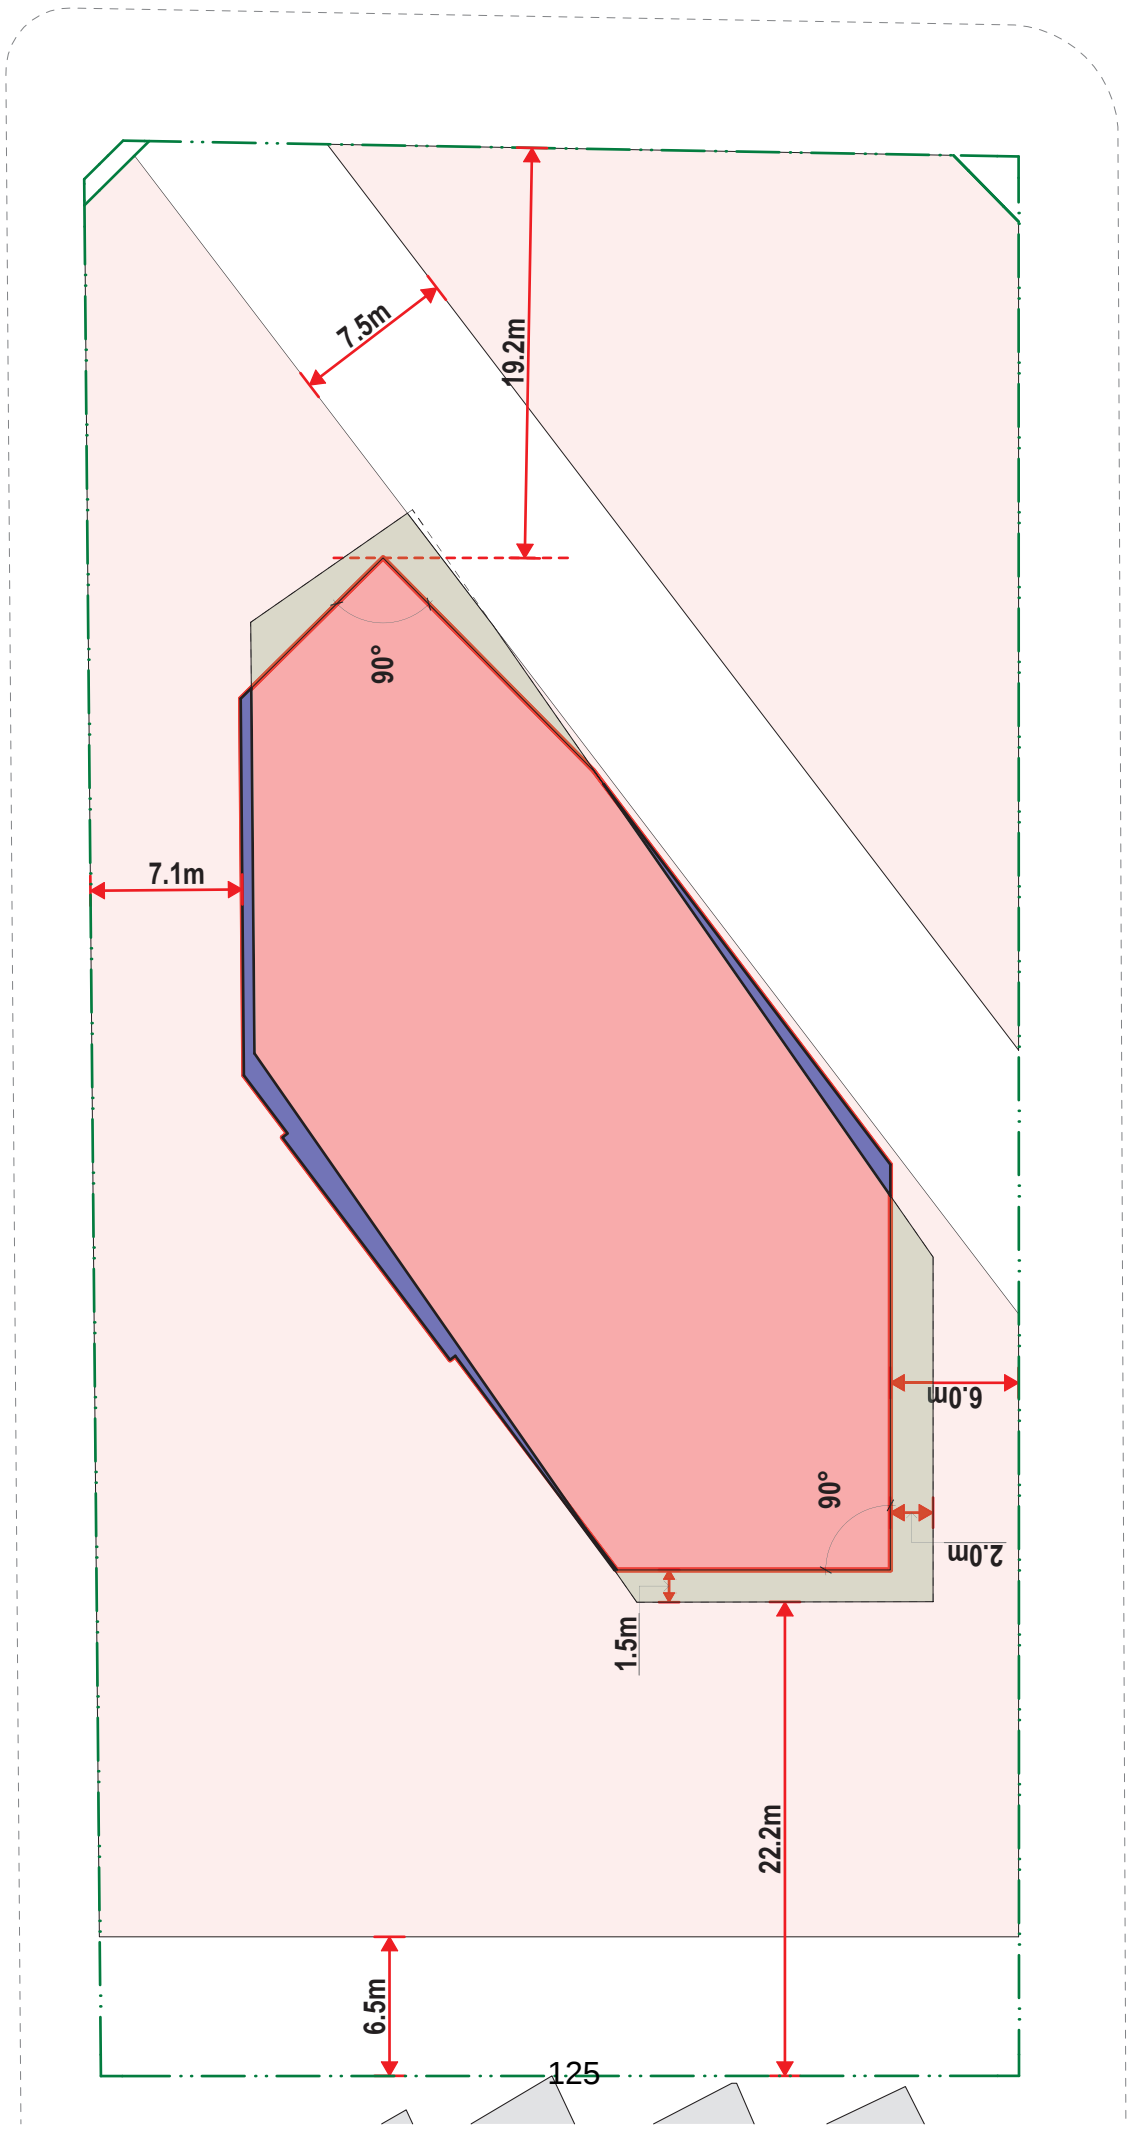


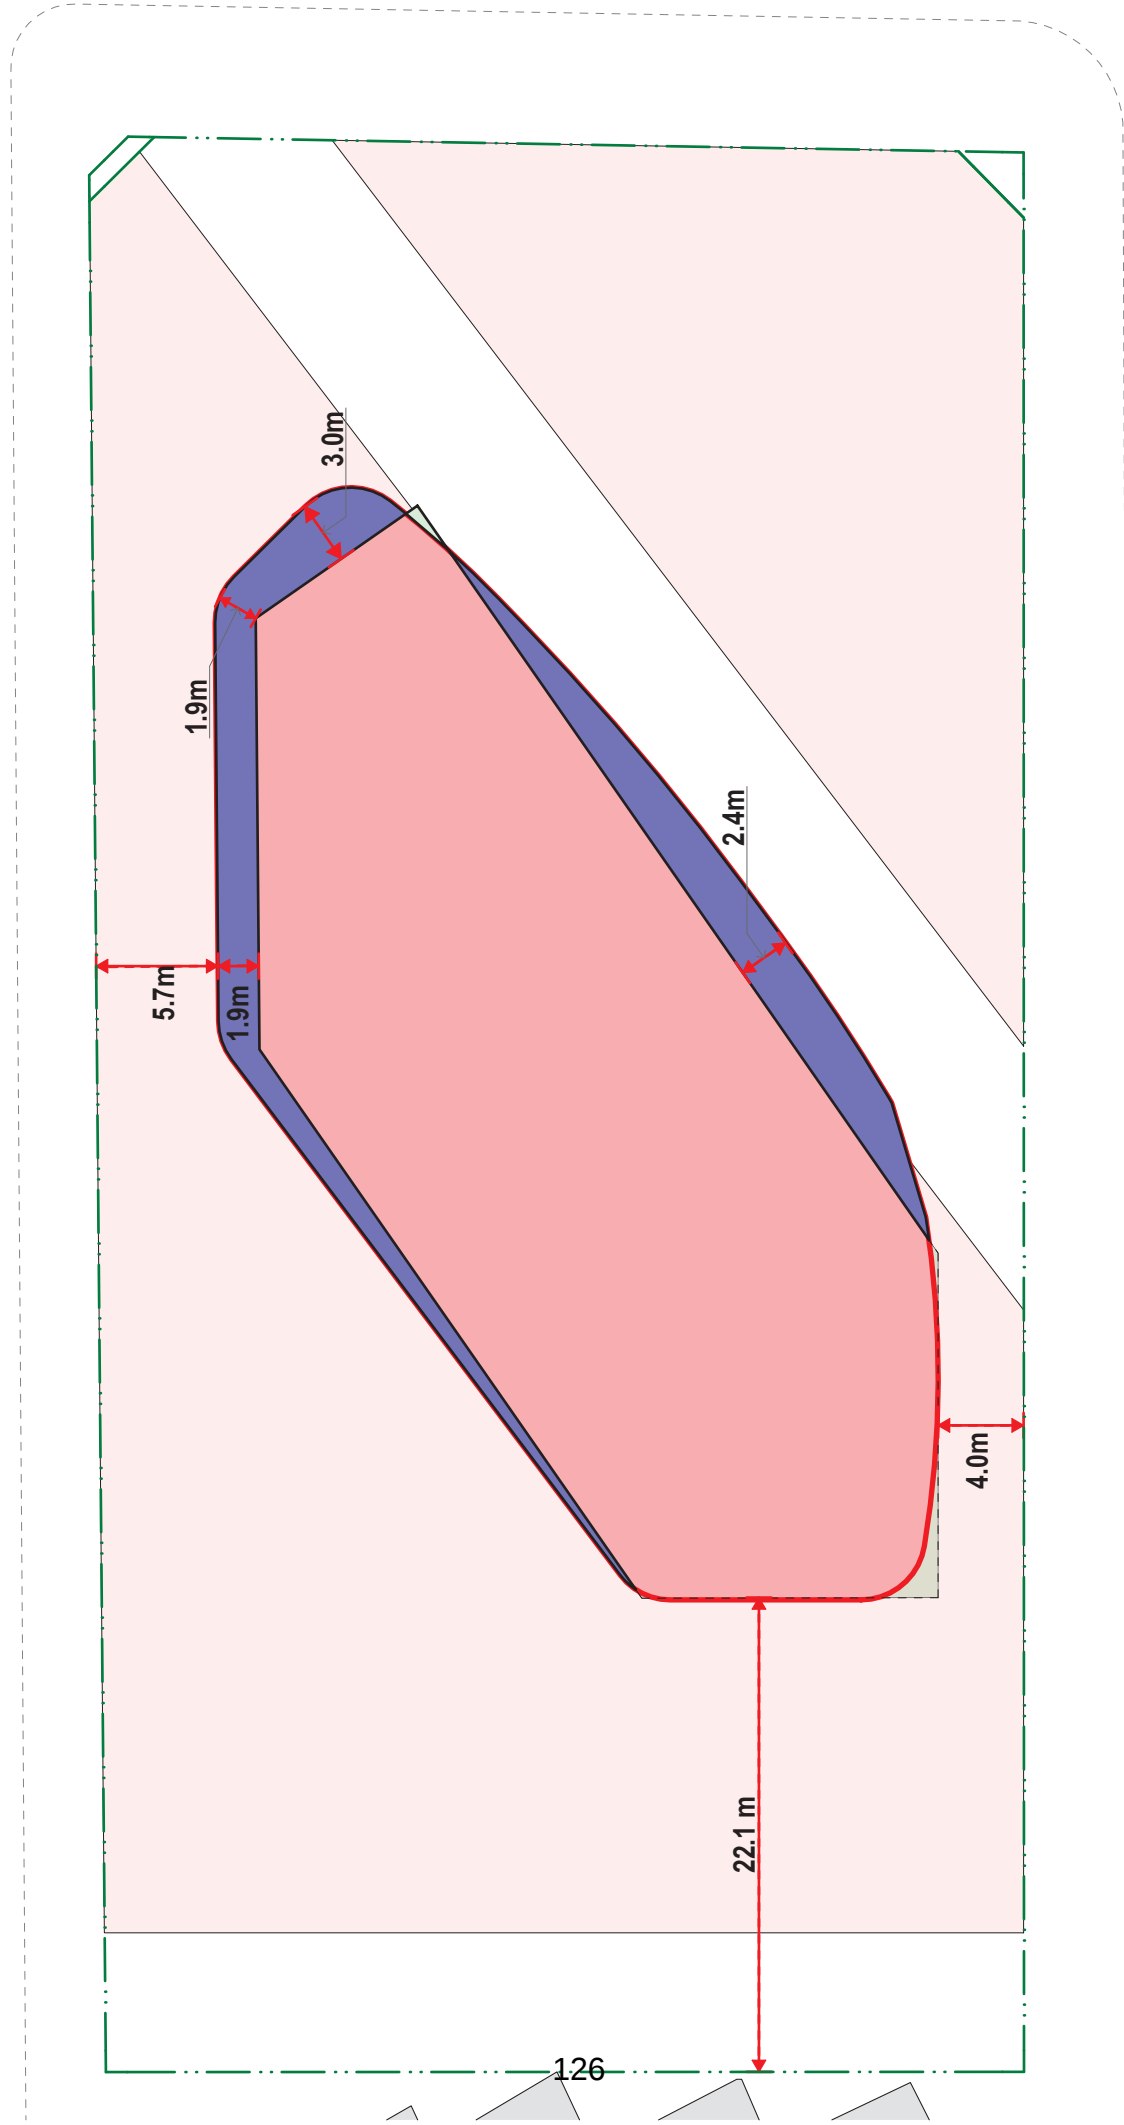

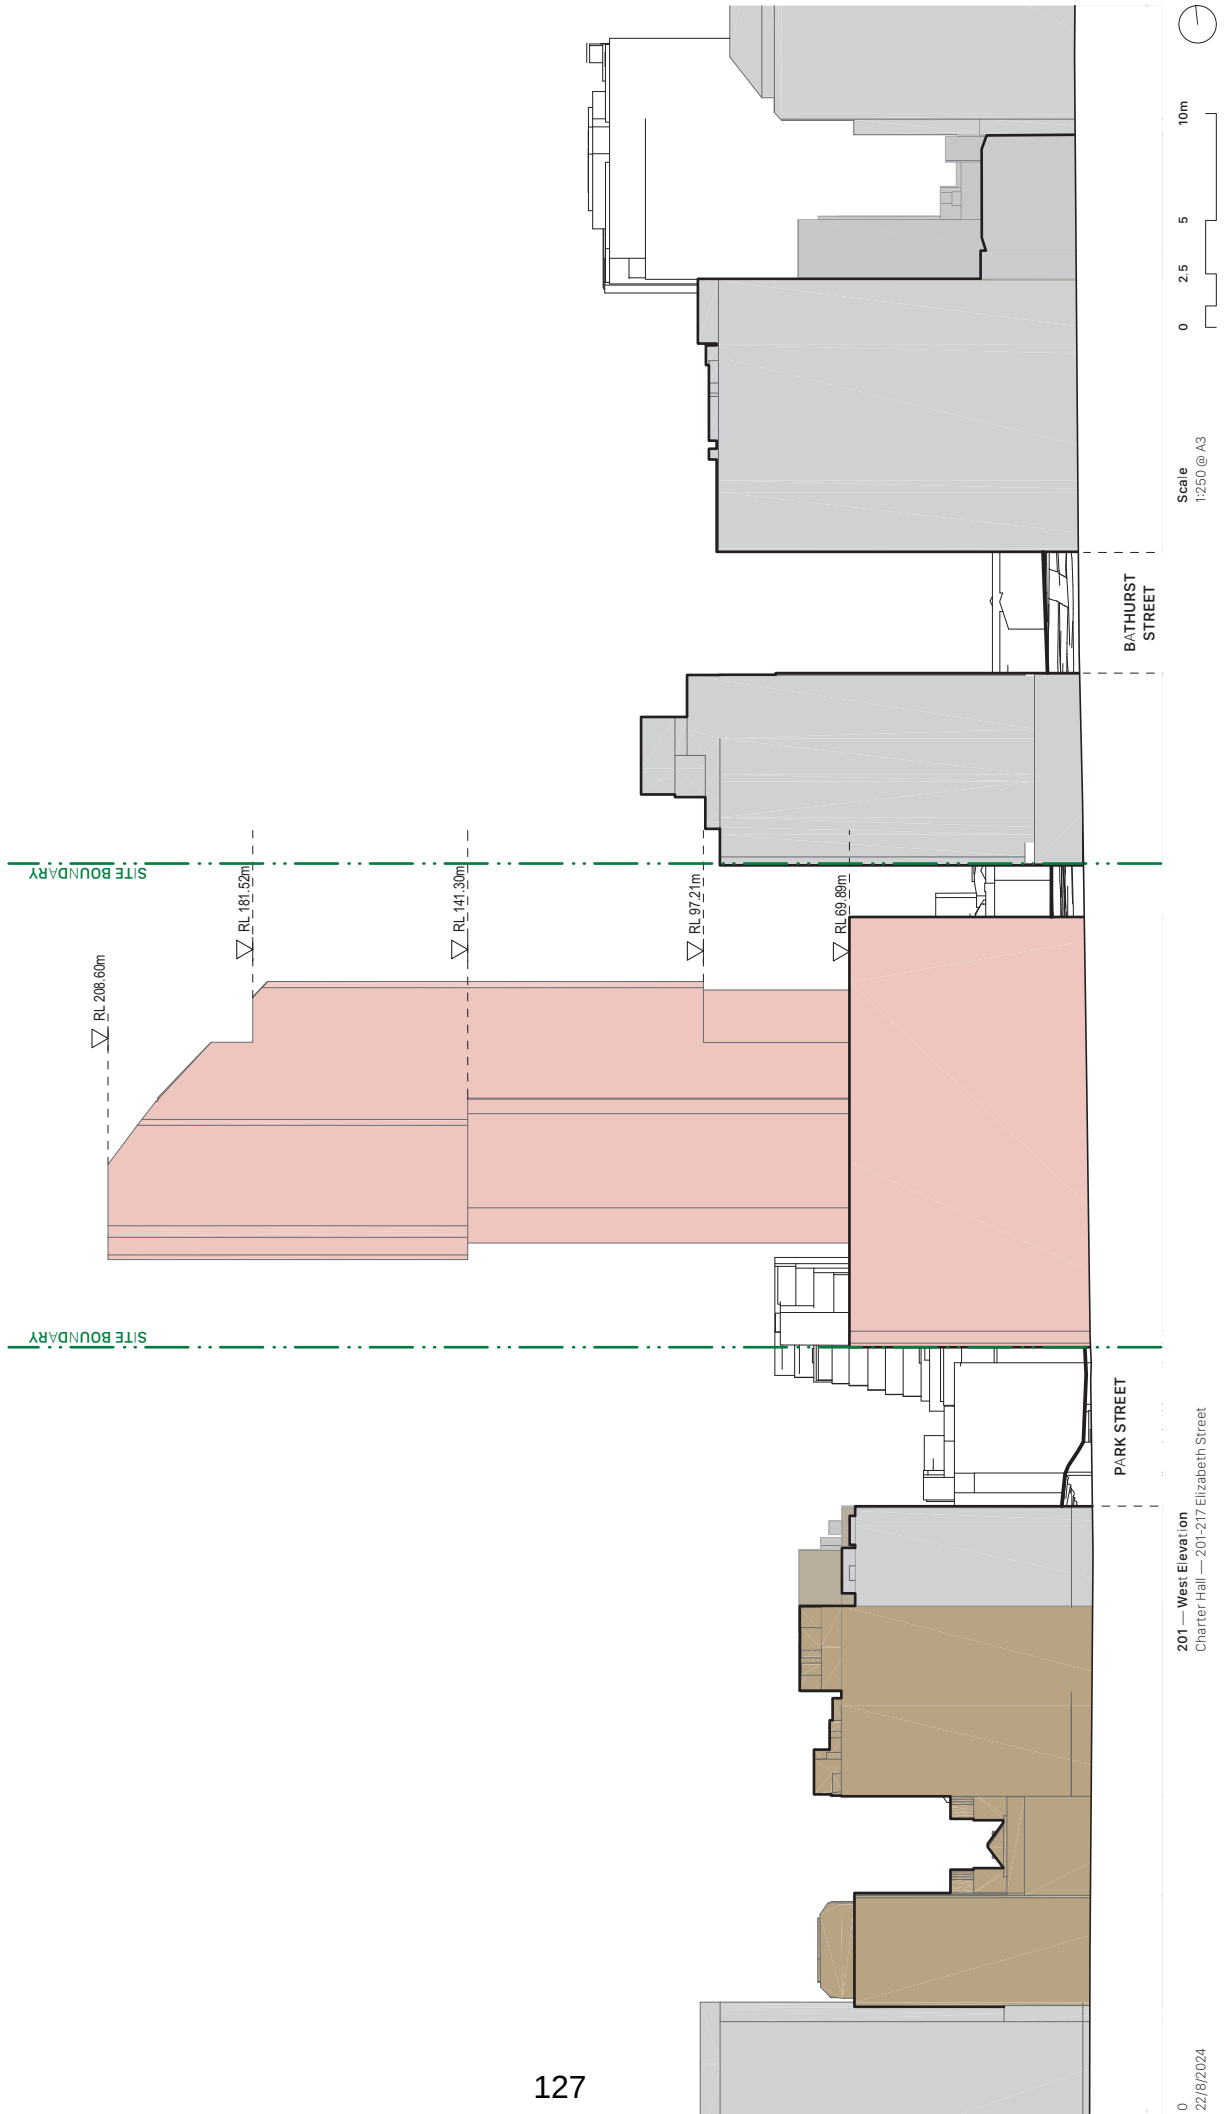

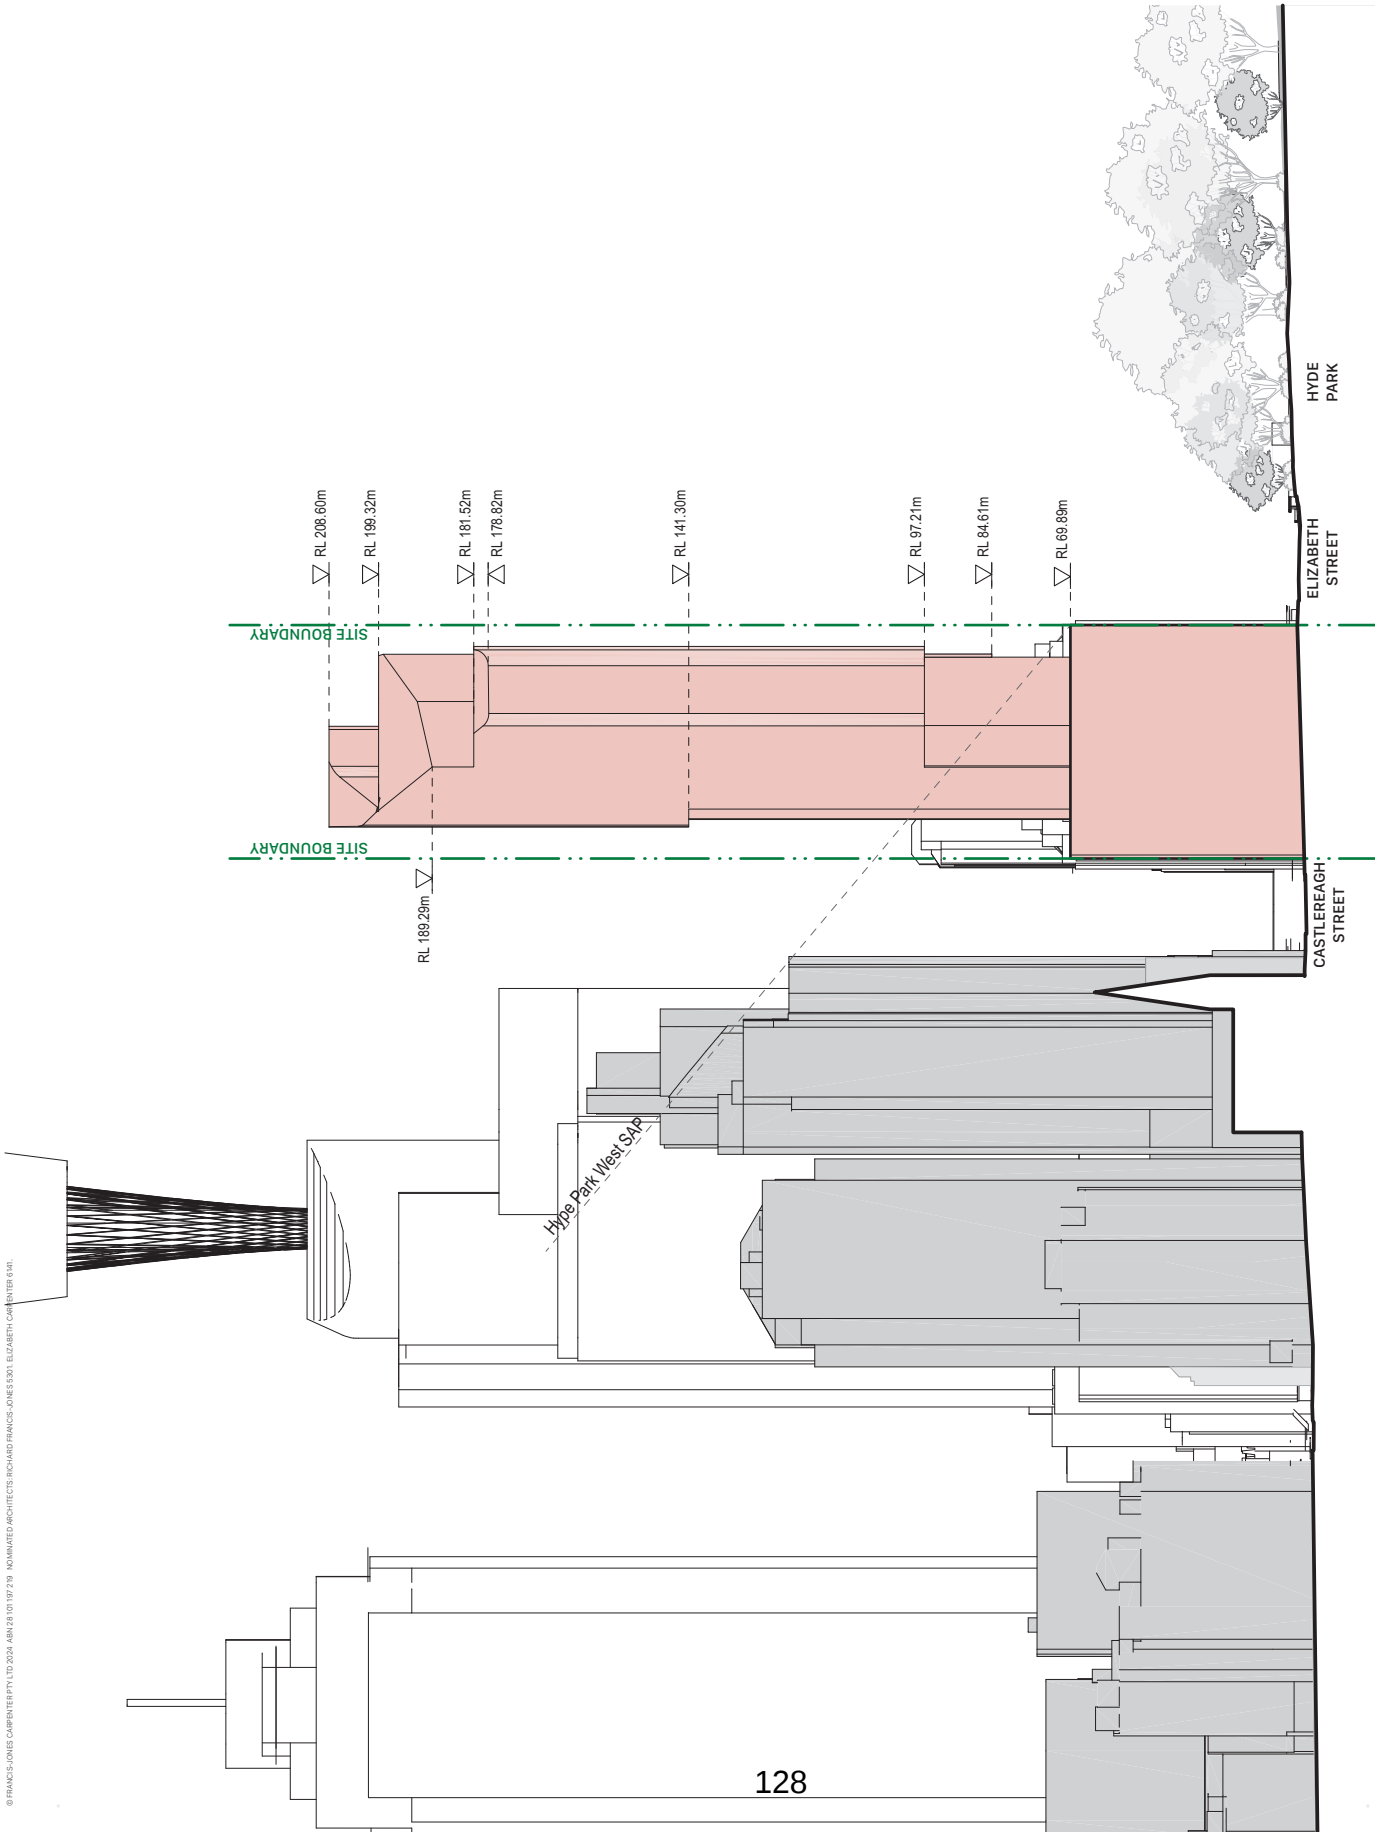

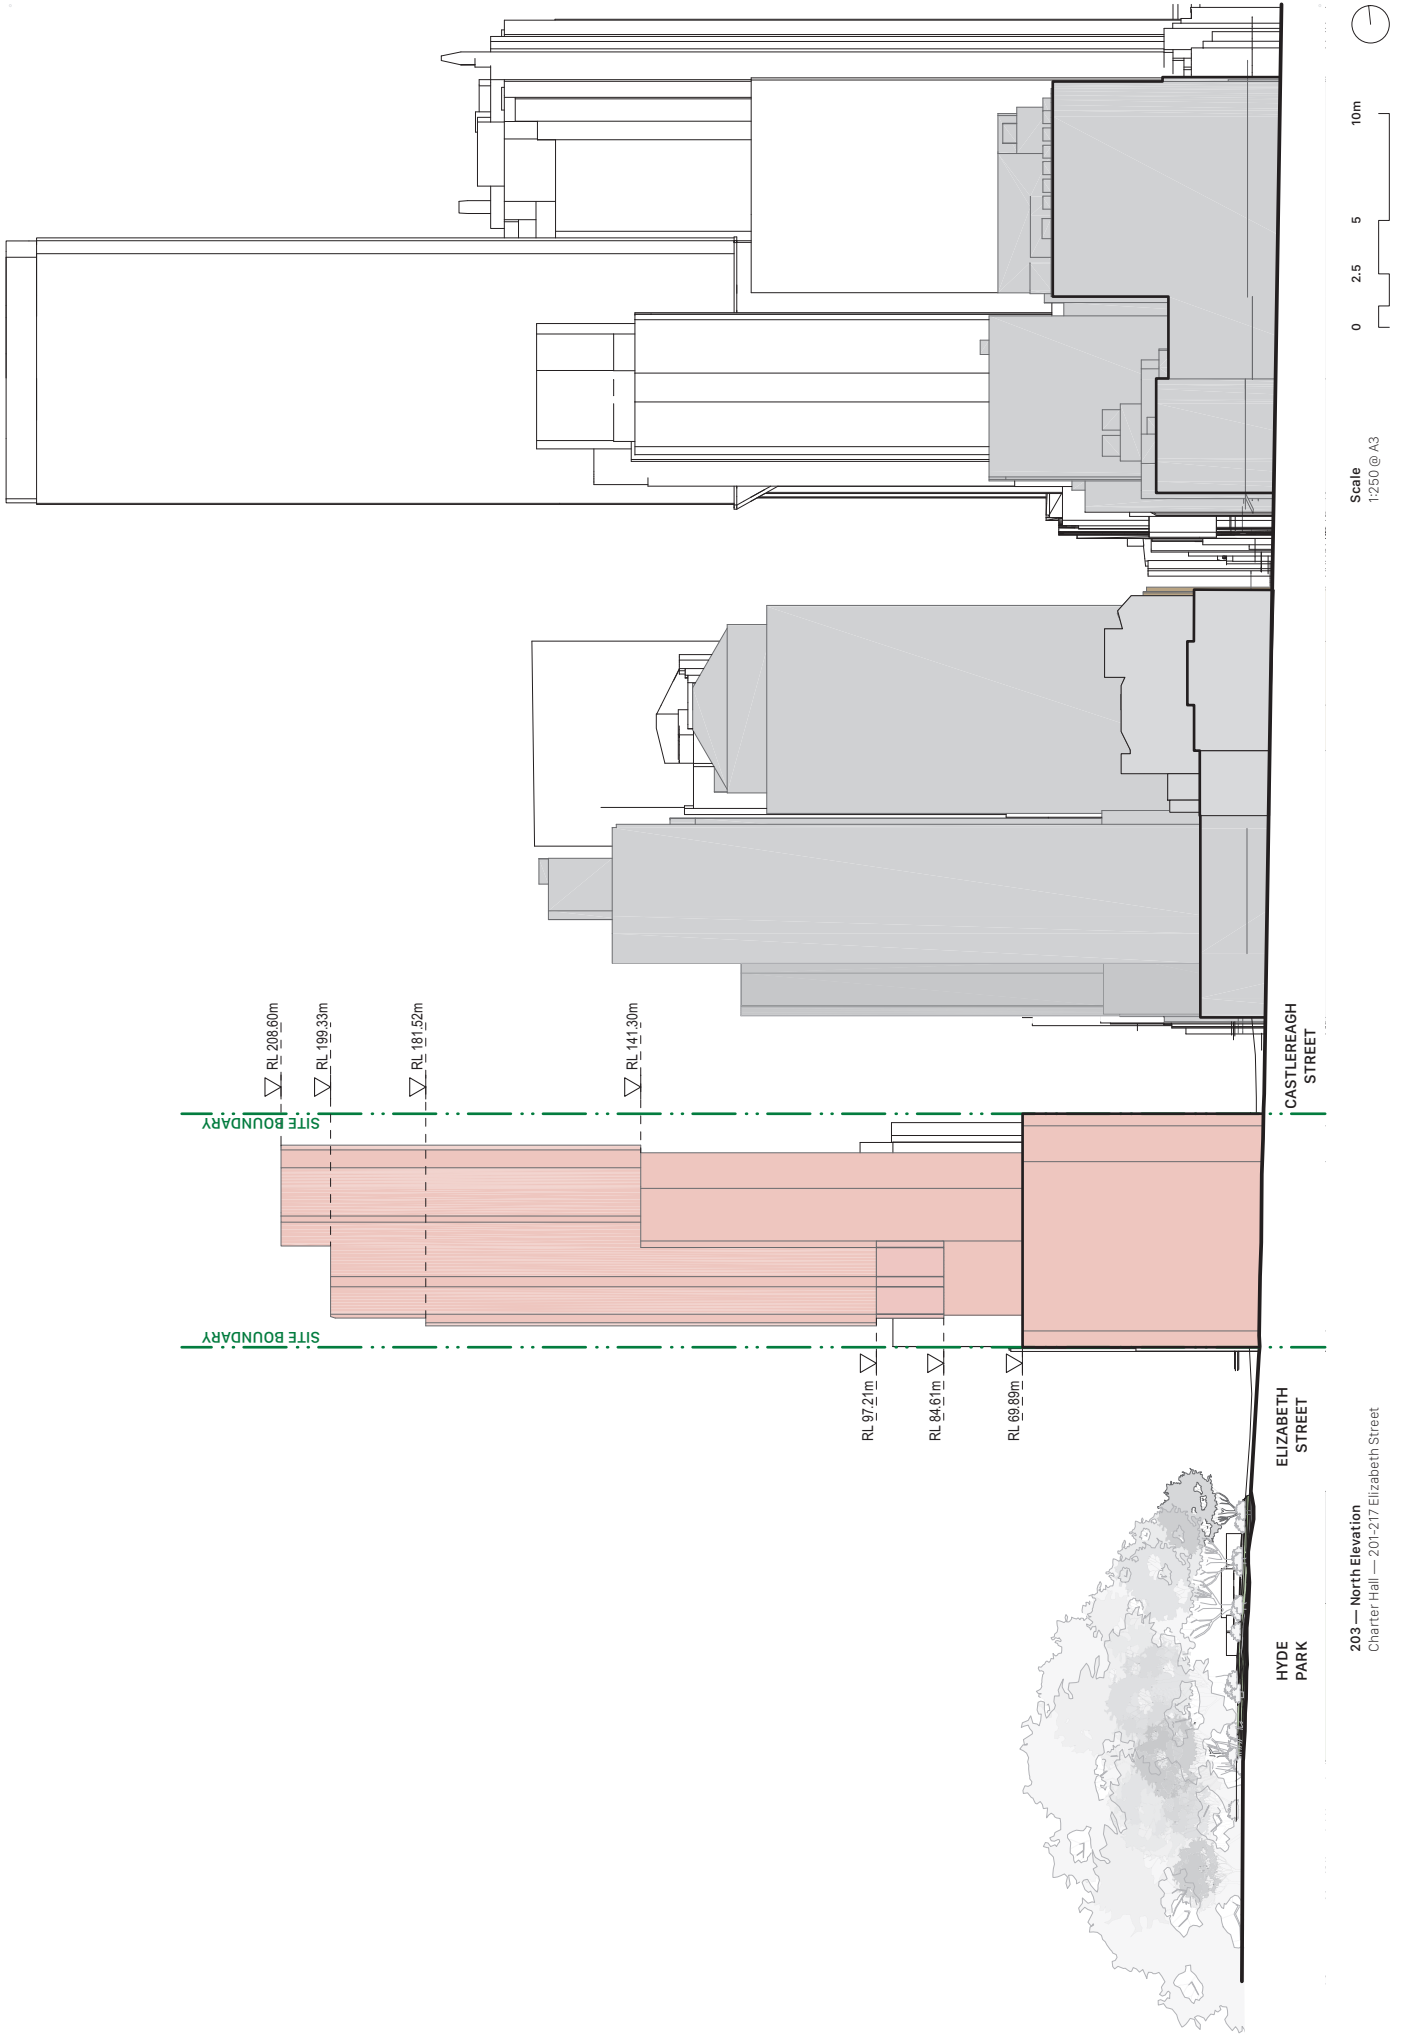


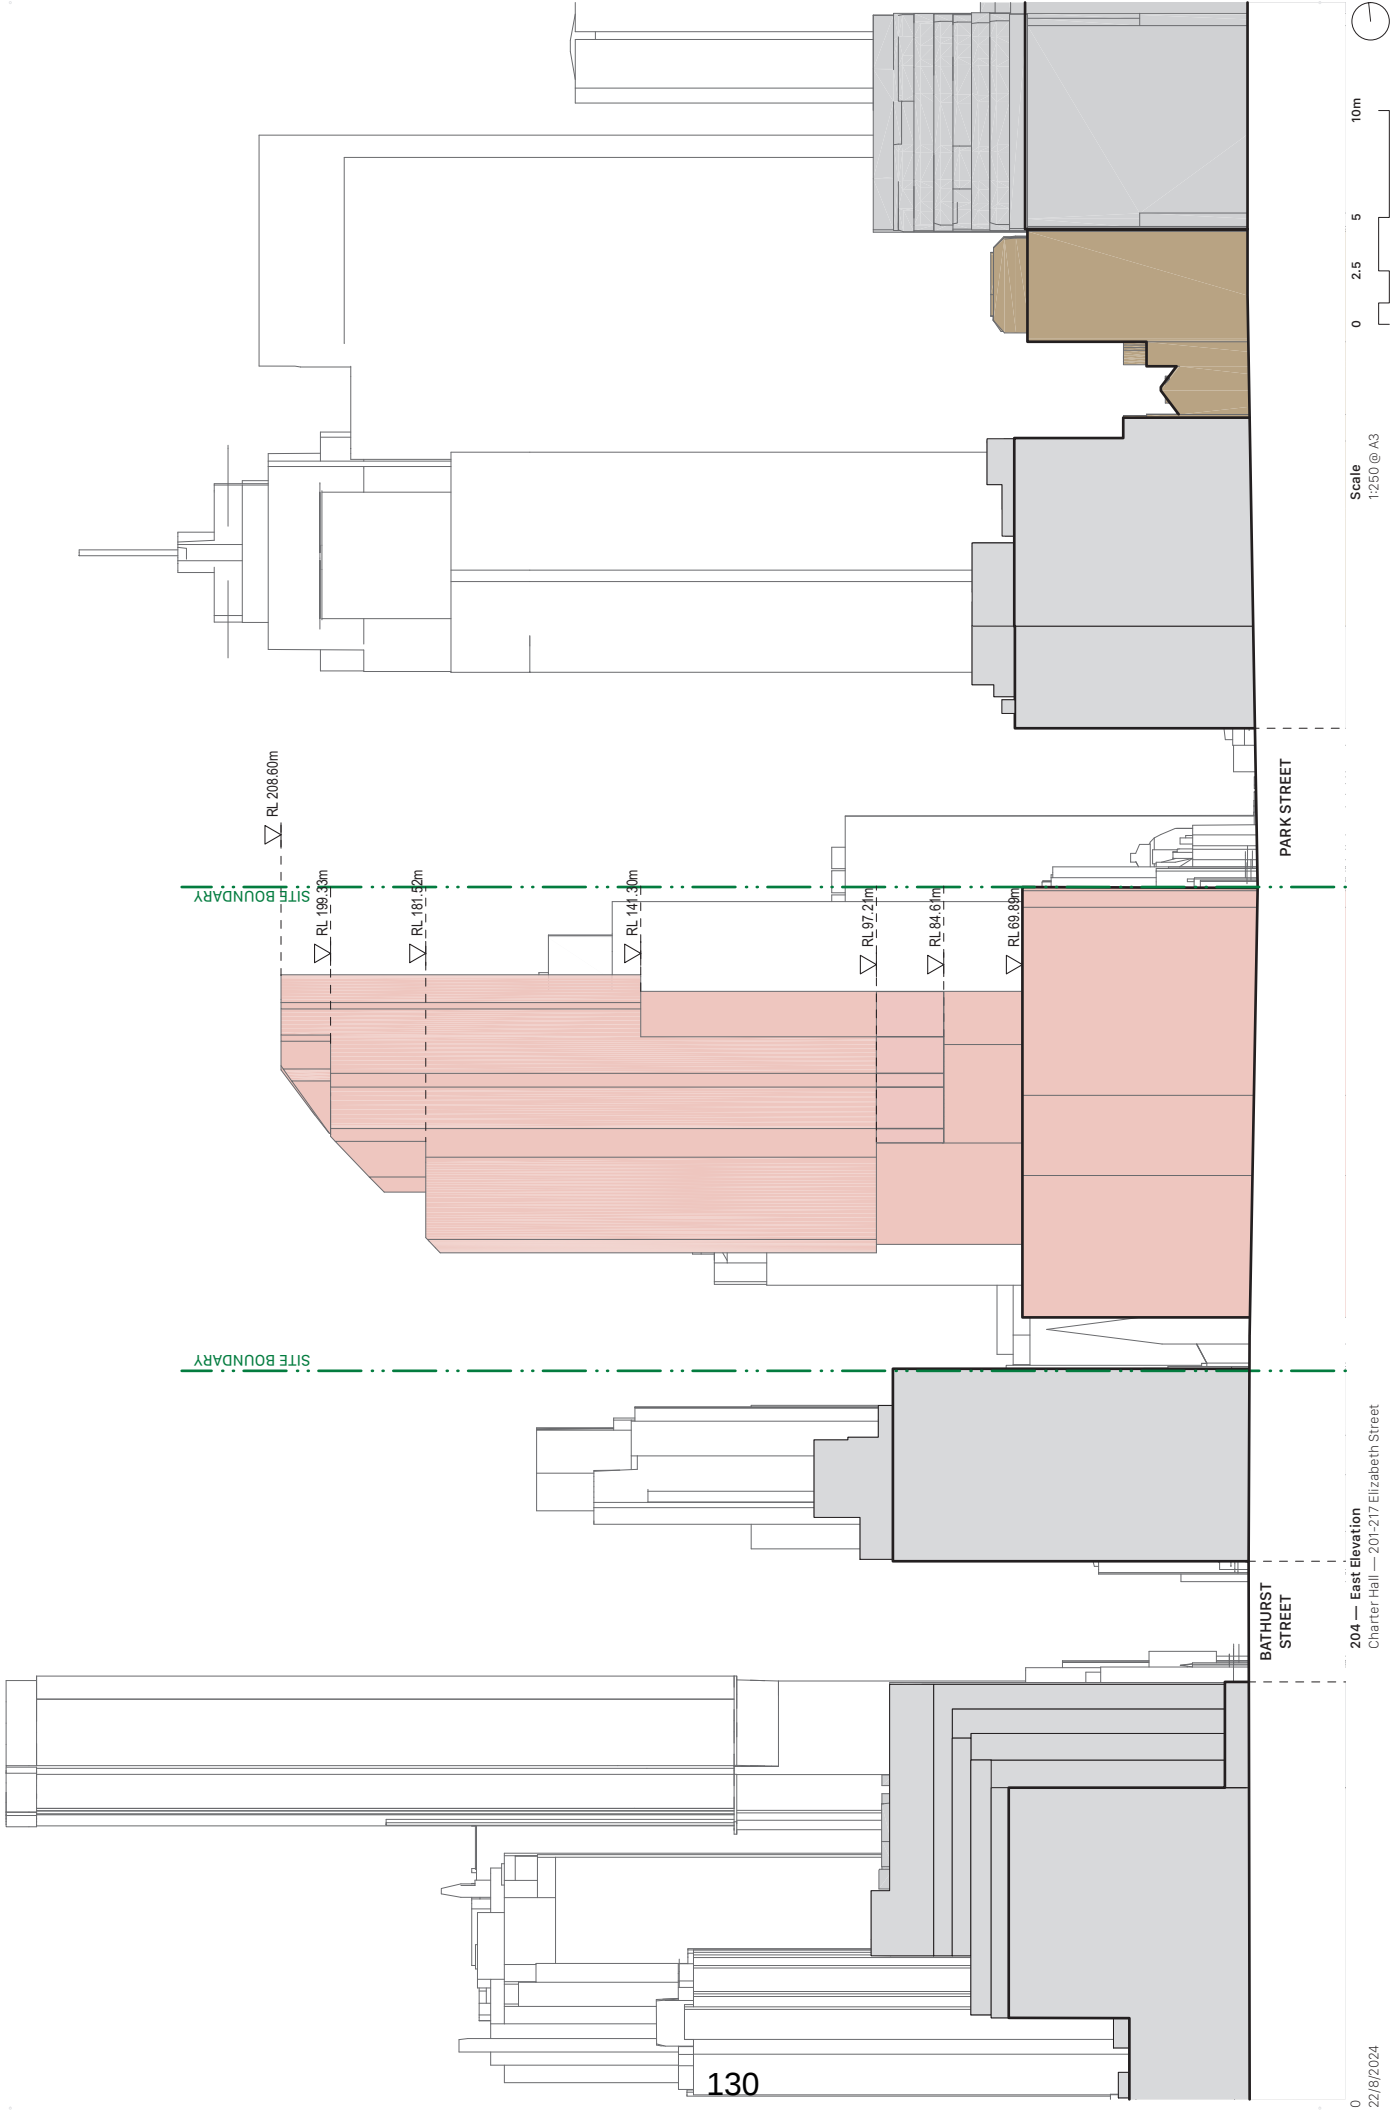

130

0 22/8/2024

204 — East Elevation
Charter Hall — 201-217 Elizabeth Street

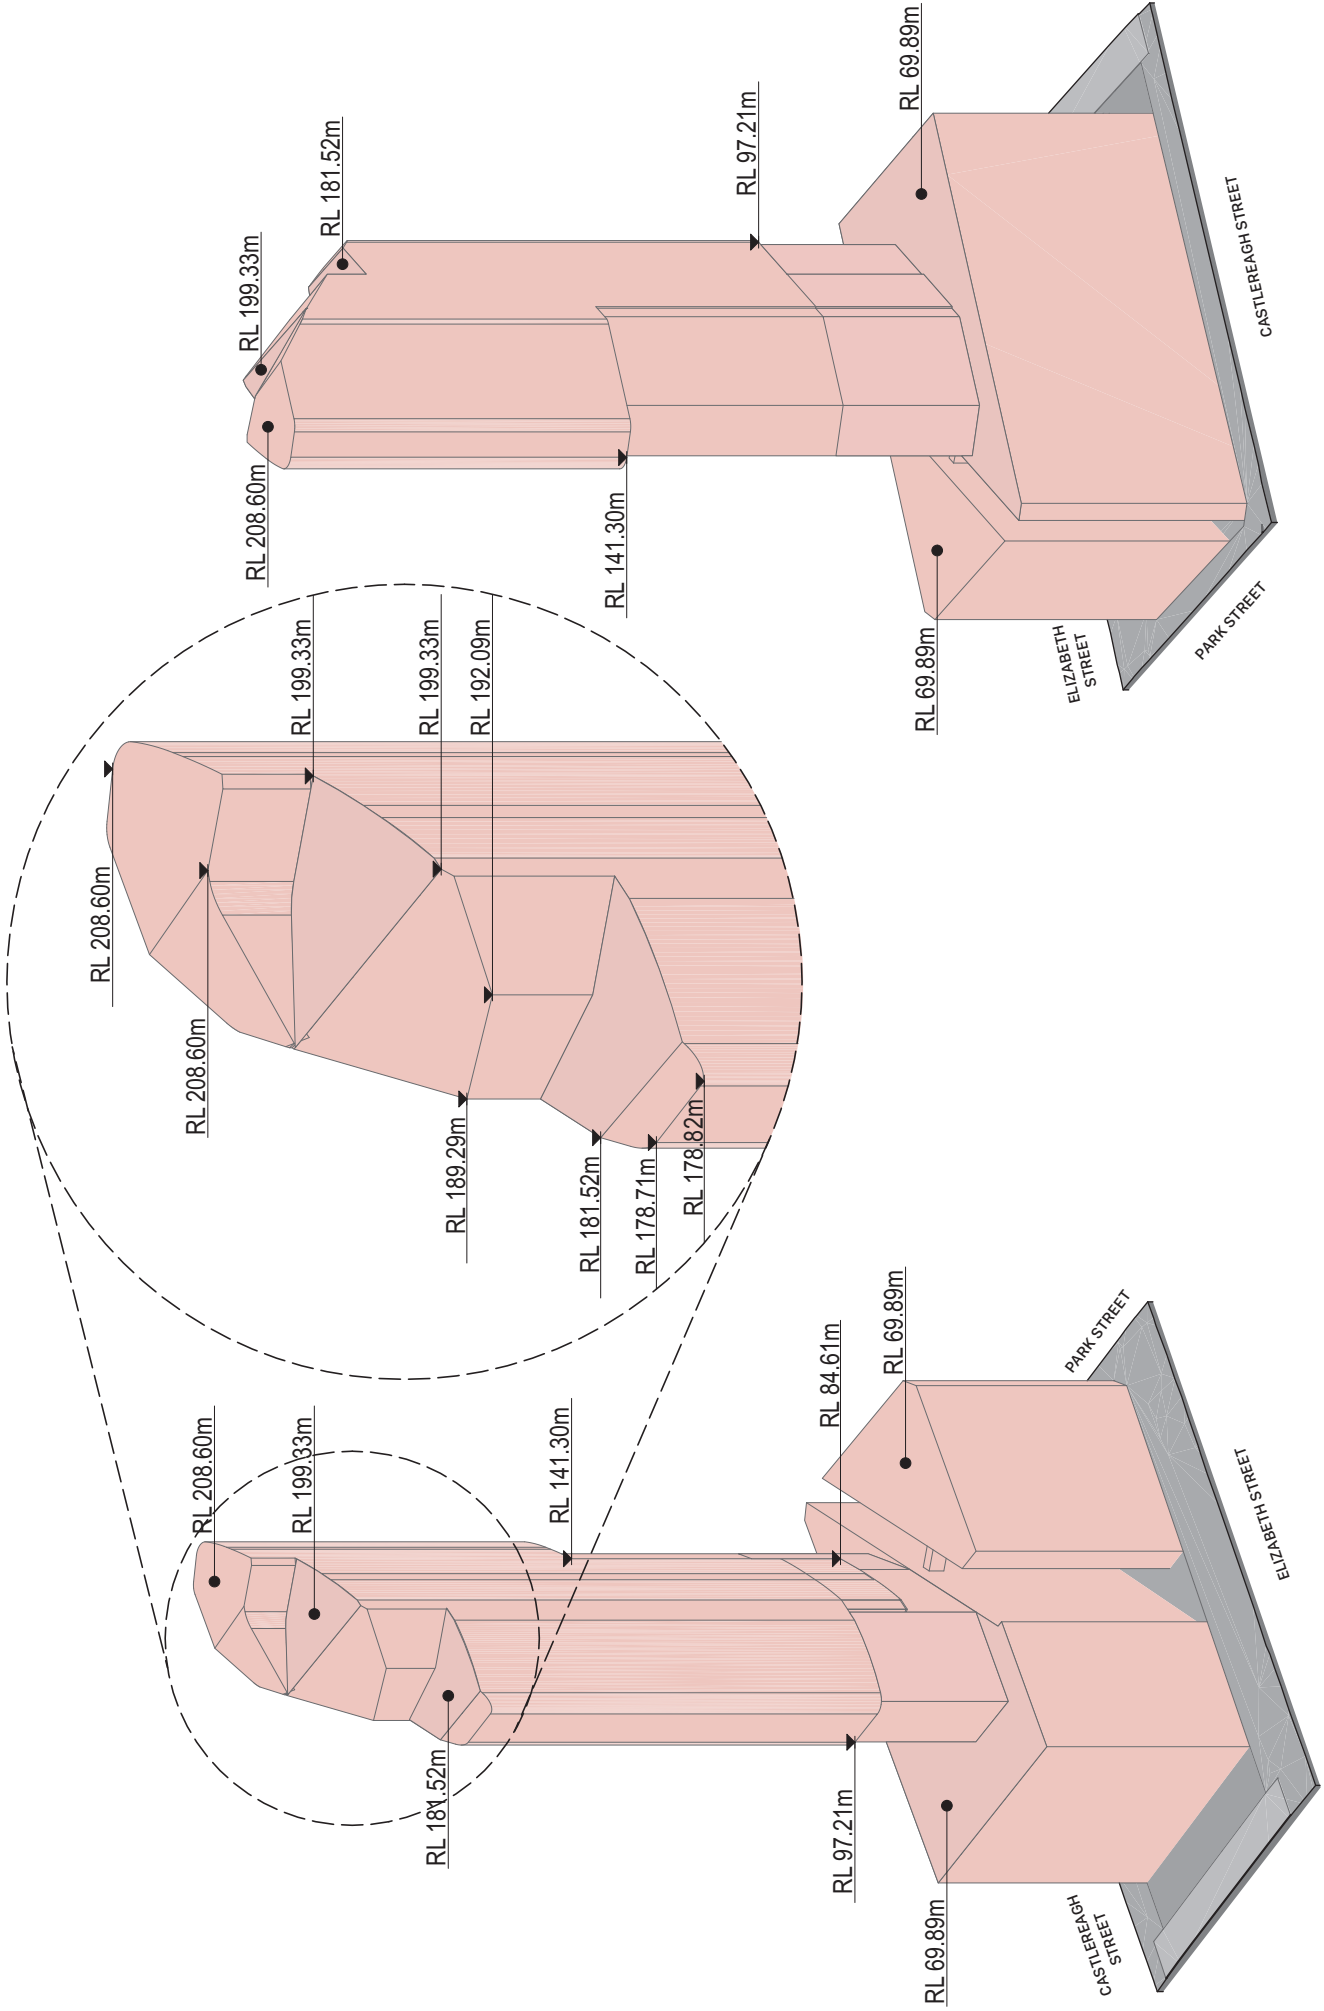

501 — Stage 1 Envelope Modification, Axonometry
Charter Hall — 201-217 Elizabeth Street



Scale
1:250 @ A3

