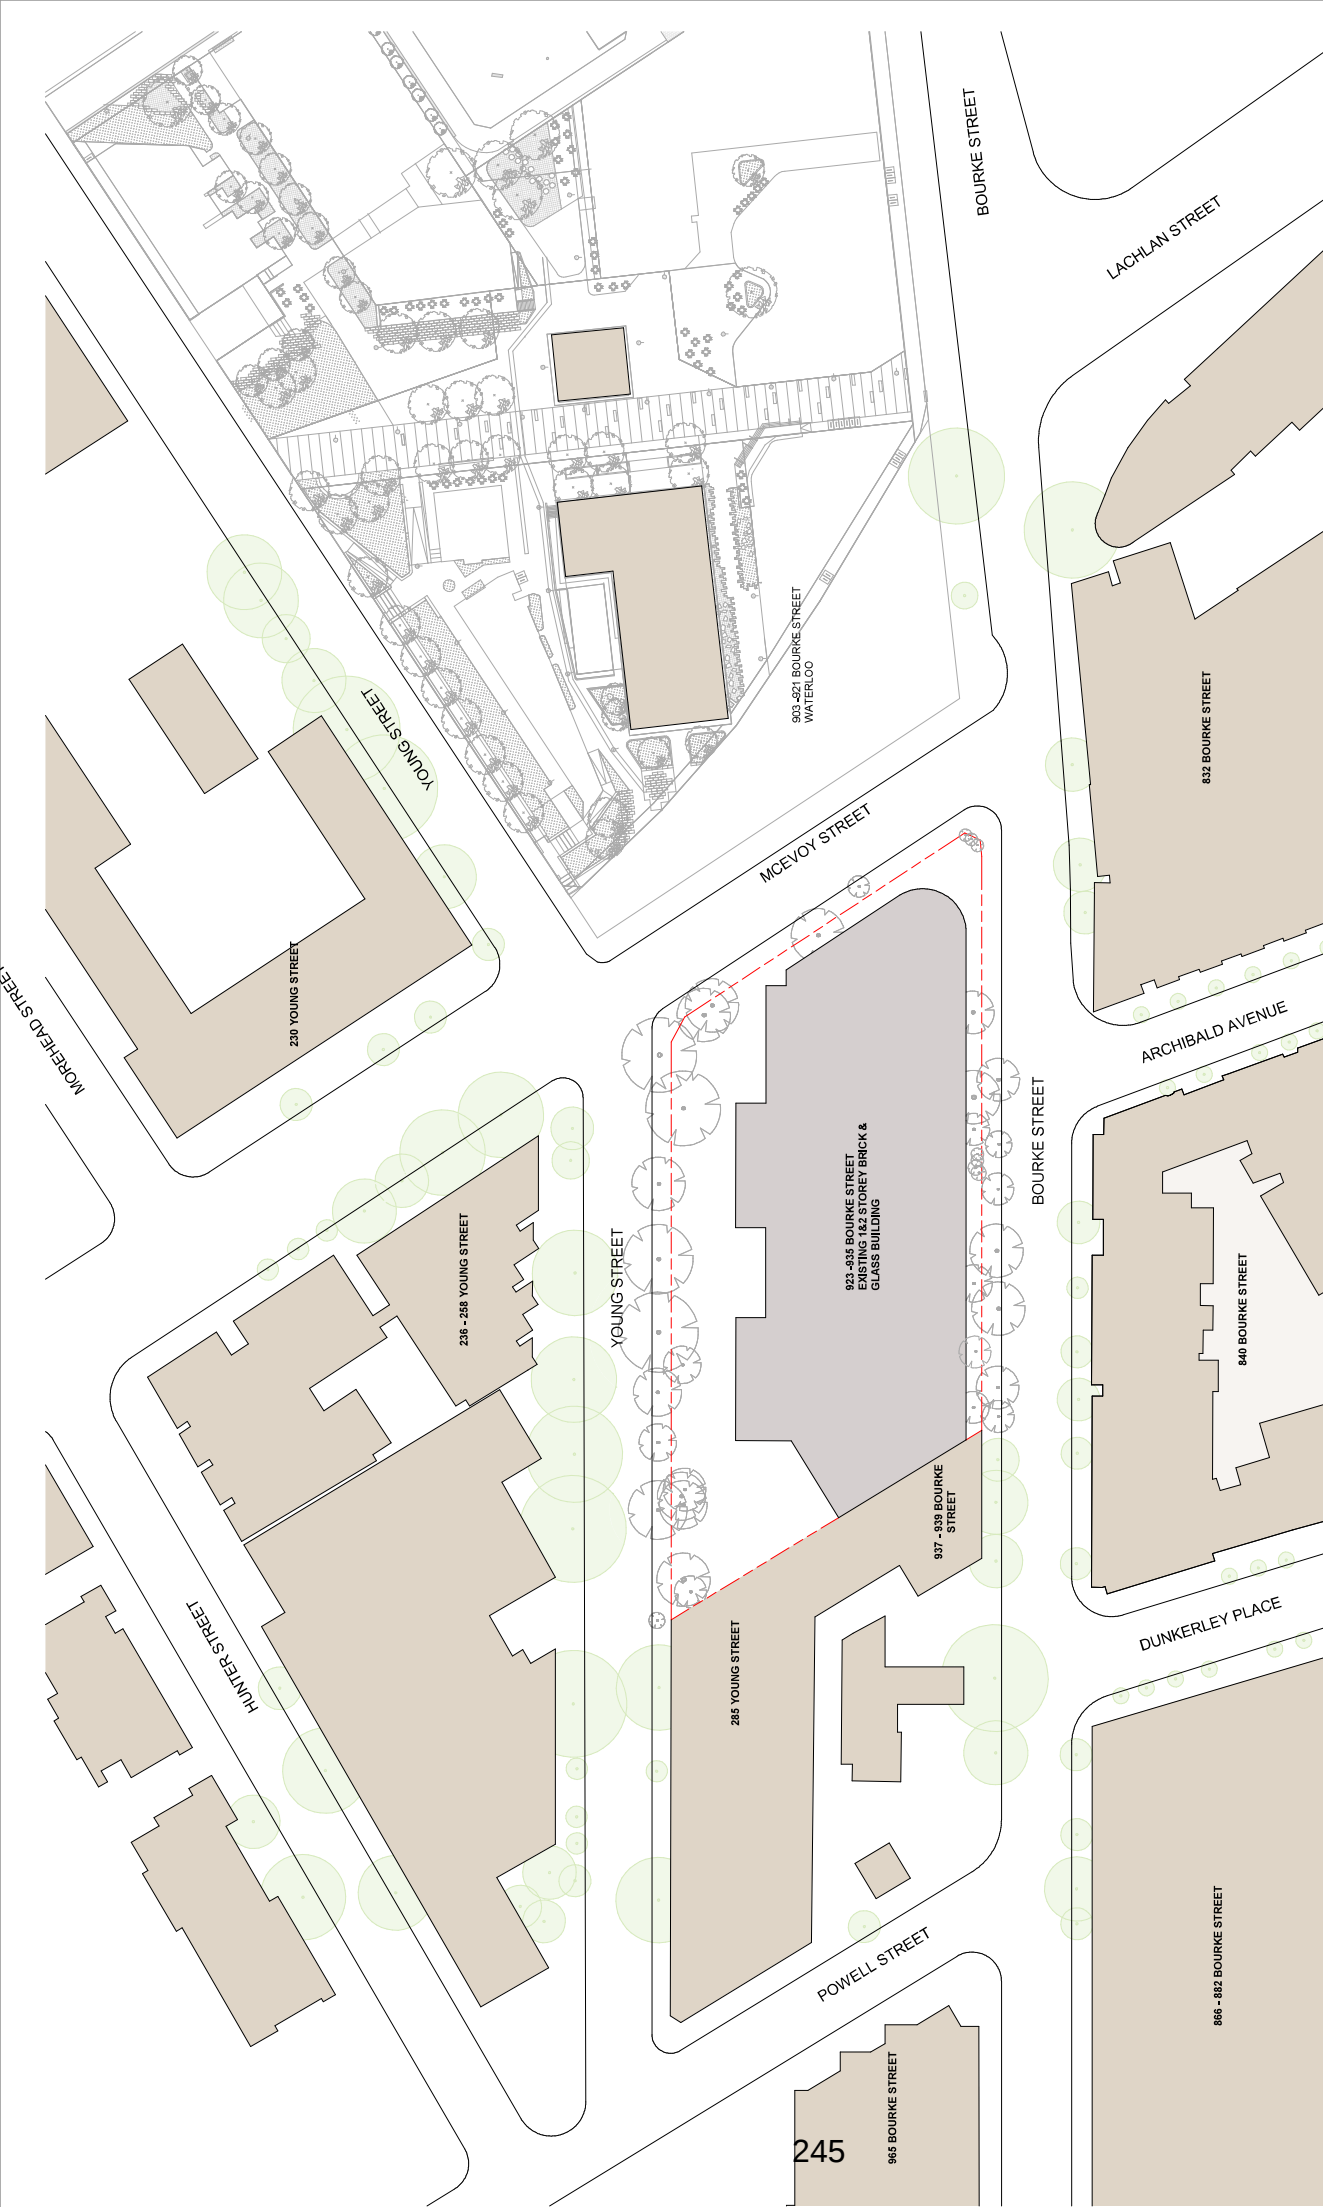


Attachment B1

Selected Drawings



DA ISSUE

Melbourne 1 Nicholson Street
Sydney 425 Bridge Street
T 03 9554 6200 F 03 9554 6300
email info@batesmart.com.au
http://www.batesmart.com.au
Bates Smart Architects Pty Ltd ABN 63 004 740 966
Units 100-101/113 Waterloo Road, Tel. 0438 448 448

Scale	1:500	@ A1
Drawn	PH	Checked SH
Project no.	S12476	
Status	Development Application	
Plot Date	29/03/2025 13:33:59 AEST	
Drawing no.		Revision

Woolworths Waterloo
923-935 Bourke Street

A01
Existing Context Site Plan

Certificate No. # 423DYMNR

Scan QR code or follow website link for rating details.

Assessor name: E-AS Consulting
Accreditation No: DM2020192
Property Address: Waterloo, NSW, 2017

http://www.ve.com.au/QRCodeUsing/Platform/423DYMNR/423DYMNR-Cert-1

This drawing is the property of Bates Smart Architects Pty Ltd. It is to be used for the project and site only. It is not to be reproduced, stored in a retrieval system, or transmitted in any form or by any means, electronic, mechanical, photocopying, recording, or by any information storage and retrieval system, without the prior written permission of Bates Smart Architects Pty Ltd.

Client
Fabcot Pty Ltd

DA ISSUE

BATESSMART

Client

Fabcot Pty Ltd



Woolworths Waterloo
923-935 Bourke Street

A01 Demolition Plan

Scale	As indicated	@ A1
Drawn	PH	Checked SH
Project no.	S12476	
Status	Development Application	
PH Date	31/03/2005 12:35:55 AM	
Prepared on	Revision	

Co. or scale drawings, color by hand, dimensions, etc. Any description still immediately relevant to the project must be included.

DA ISSUE

Melbourne 1 Nicholson Street
Melbourne VIC 3000 Australia
T 03 8664 6200 F 03 8664 6300
Email mel@batesmart.com.au
<http://www.batesmart.com.au>

Bates Smart Architects Pty Ltd
NSW Nominated Responsible Architects: Kelvin Bates
Guy Lake Reg. 7119 / Matthew Allen Reg. 8111

BATES SMART

Neiborn 1 Nicholson Street
Sydney, NSW 1510
T 03 9964 6200 F 03 9964 6300
email info@batesmart.com.au
www.batesmart.com.au
Project No. S12476
Bates Smart Architects Pty Ltd ABN 63 004 740 988
100 Years Lane 7/133 Waterloo Rd, Sydney
NSW 2015

Scale	1 : 200	@ A1
Drawn	WS	Checked SH
Project no.	S12476	
Status	Development Application	
File Date	31/05/2025 10:29:14	
Drawing no.		Revision



Woolworths Waterloo
923-935 Bourke Street
A03
Basement 01 - Retail Parking

Certificate No. #423DMMHTR

Scan QR code or follow website link for rating details.

Assessor name: E-AB Consulting

Accreditation No: DMO201922

Property Address: Waterloo, NSW, 2017

https://www.eab.com.au/QRCodeUsingPlatform423DMMHTR

Issue Date: 23/05/2025

Expiry Date: 23/05/2027

Version: 1.0

Page: 1 of 1

- Legend - DA Plans**
- GENERAL NOTES**
- Refer A02.001 General Notes for BACK commitments
 - Refer to landscape architect documentation for further details on public domain and landscape design
 - Refer to drawing series A13 for further apartment type details
 - Refer to drawing series A09 for elevation information and A11 for detail facade design

Client
Fabco Pty Ltd

BATESSMART

A03.0B1 **B**

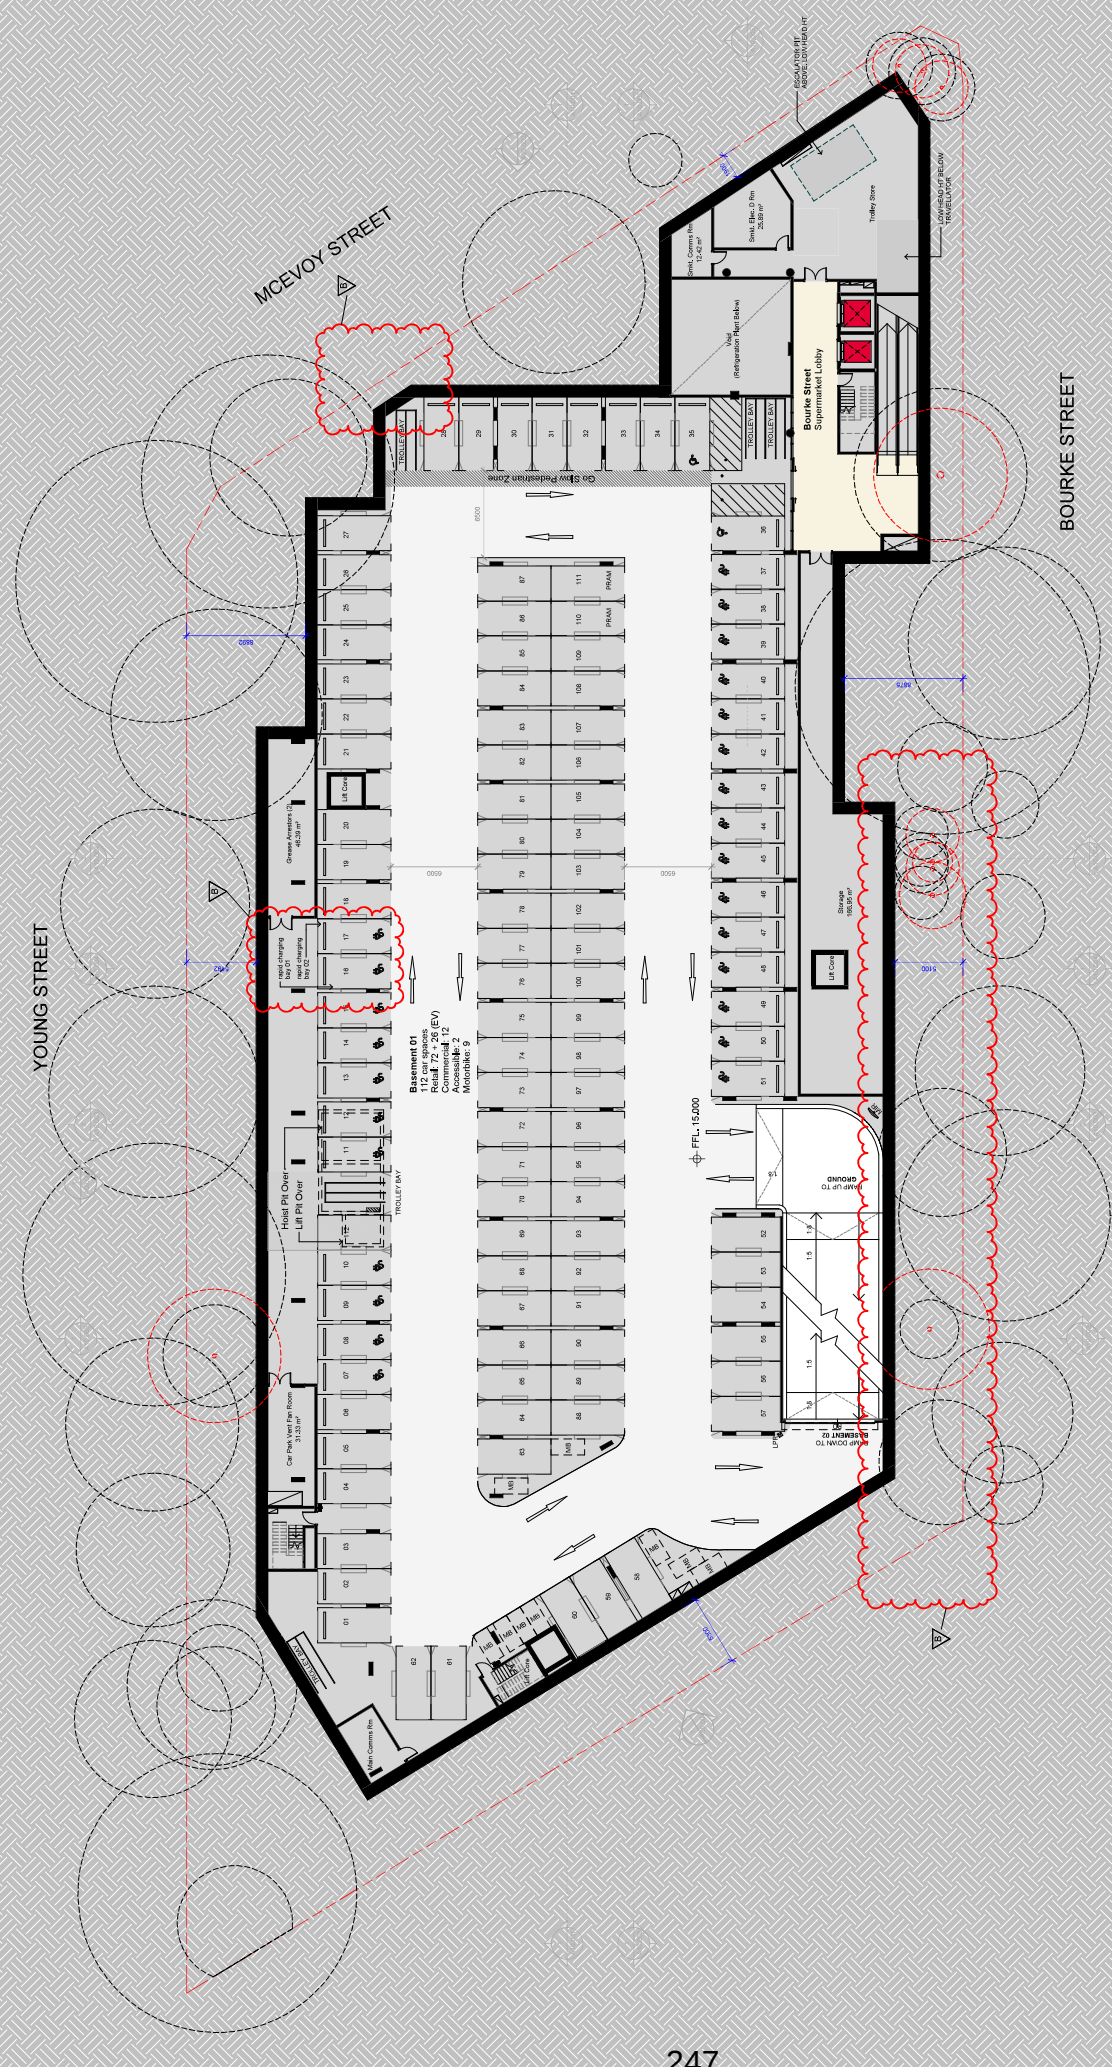


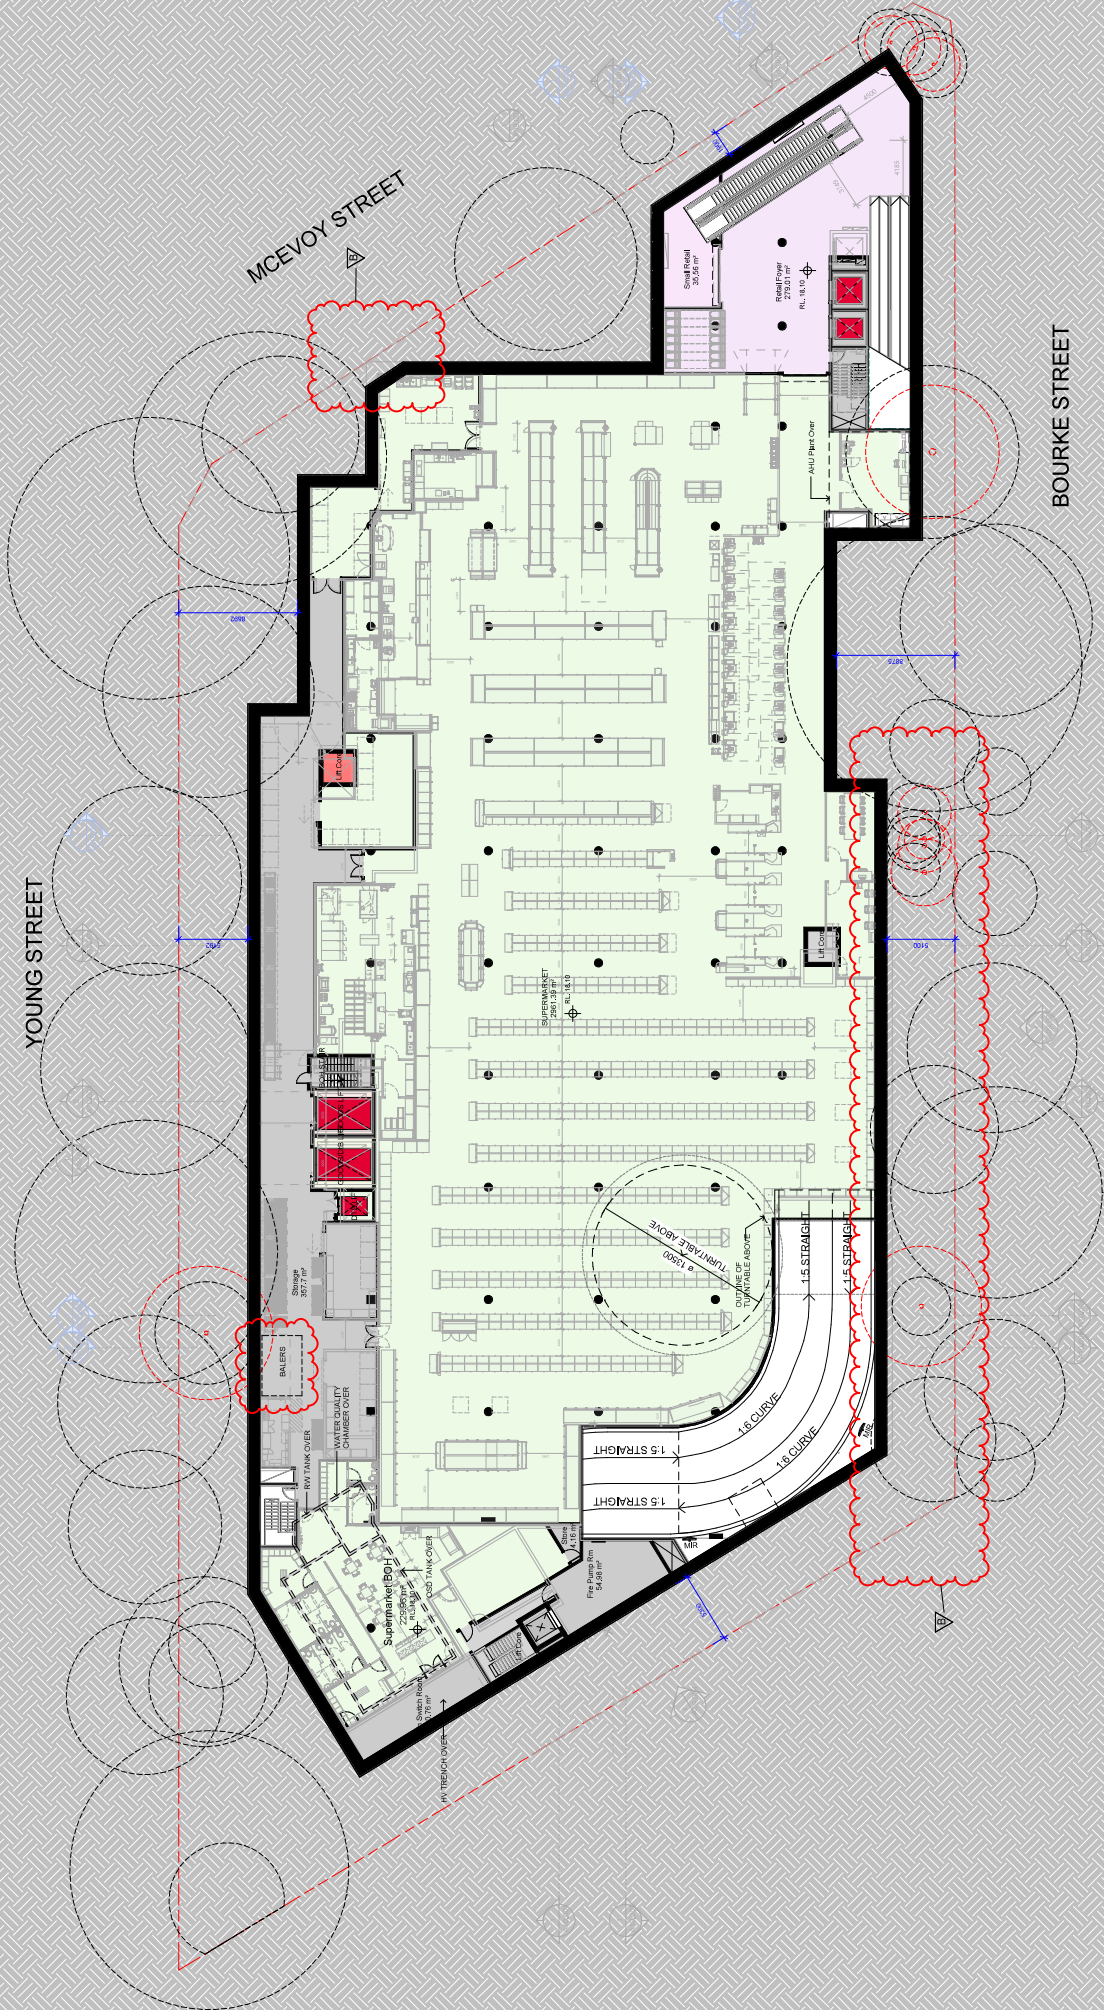


Figure 2. The effect of the concentration of the inhibitor on the rate of polymerization.


Scale	1 : 200	@ A1
Drawn	WS	Checked SH
Project no.	S12476	
Status	Development Application	
Print Date	31/03/2025 12:39:13 AM	
Drawing no.	Revision	

A03.0B2 B



Legend - DA Plans.
GENERAL NOTES:

- Refer A00.001 General Notes for BASIX commitments
- Refer to landscape architect documentation for further details on public domain and landscape design
- Refer to drawing series A13 for further apartment type details
- Refer to drawing series A09 for elevation information and A11 for detail facade design

Woolworths Waterloo
923-935 Bourke Street

A03
Level 00 - Lower Ground

Certificate No. # 423DMMHTR
Scan QR code or follow website link for rating details.
Assessor name: E-AS Consulting
Accreditation No: CH0201972
Property Address: Woolworths, NSW, 2017
http://www.eas.com.au/QRCodeUsingPlatform423DMMHTRCert1

Sydney 48 Brisbane Street
T 02 9554 5100 F 02 9554 5189
email: sydney@batesmart.com.au
http://www.batesmart.com.au
Melbourne 1 Nicholson Street
T 03 9554 5200 F 03 9554 5300
email: melbourne@batesmart.com.au
http://www.batesmart.com.au
Bates Smart Architects Pty Ltd ABN 63 024 740 986
Units 104-107/ 1133 Summer Hill Tce, 1542
Units 104-107/ 1133 Summer Hill Tce, 1542

Scale	1 : 200	@ A1
Drawn	WS	Checked SH
Project no.	S12476	
Status	Development Application	
Print Date	20/03/2023 13:38:38 AM	
Drawing no.	Revision	

BATESSMART
A03.0GL B

YOUNG STREET

MCEVOY STREET

BOURKE STREET

250

Legend - DA Plans
GENERAL NOTES:

- Refer to landscape architect documentation for further details on public domain and landscape design
- Refer to drawing series A13 for further apartment type details
- Refer to drawing series A09 for elevation information and A11 for detail facade design

Woolworths Waterloo
923-935 Bourke Street

A03
Level OGM - Ground Mezzanine

Certificate No. # 423D/MMHFR
Scan QR code or follow website link for rating details.
Assessor name: E-AS Consulting
Accreditation No: CIV0201972
Property Address: Woolworths, NSW, 2017
http://www.eas.com.au/QRCodeUsingPlatform423D/MMHFR.asp?cert=1

Client
Fabco Pty Ltd

Melbourne 1 Nicholson Street
Sydney 428 Bridge Street
T 03 9554 6200 F 03 9554 6189
email: info@batesmart.com.au
http://www.batesmart.com.au

Bates Smart Architects Pty Ltd ABN 63 624 740 866
Units 104-107/1131 Manning Rd, Traralgon
Units 104-107/1131 Manning Rd, Traralgon

Scale	1 : 200	@ A1
Drawn	WS	Checked SH
Project no.	S12476	
Status	Development Application	
Plot Date	20/03/2023 13:38:56 AM	
Drawing no.		Revision

A03.0GM B

BATESSMART

DA ISSUE

YOUNG STREET

MCEVOY STREET

BOURKE STREET

252

Legend - DA Plans

GENERAL NOTES:

- Refer to landscape architect documentation for further details on public domain and landscape design
- Refer to drawing series A13 for further apartment type details
- Refer to drawing series A09 for elevation information and A11 for detail facade design

Woolworths Waterloo
923-935 Bourke Street

A03
Level 01

Certificate No. # 423DMMHTR
Scan QR code or follow website link for rating details.
Assessor name: E-AS Consulting
Accreditation No: CH0201972
Property Address: Woolworths Waterloo, NSW, 2017
http://www.eas.com.au/QRCodeUsingPlatform423DMMHTR0001-1



Scale	1 : 200	@ A1
Drawn	SO	Checked SH
Project no.	S12476	
Status	Development Application	
Print Date	20/03/2023 13:34:14 AM	
Drawing no.		Revision

Melbourne 1 Nicholson Street
Sydney 421 Bridge Street
T 03 9554 6200 F 03 9554 6300
email info@batesmart.com.au
http://www.batesmart.com.au
Bates Smart Architects Pty Ltd ABN 63 024 740 886
Units 104-107/113 Manning Rd, Traralgon, VIC 3840

Client
Fabcot Pty Ltd

A03.001 B

BATESSMART

DA ISSUE

