




Authorised Traffic Controllers will provide a Road Closure Situation to maintain traffic and a footpath closure to ensure the safety of pedestrians.

Detour on TGS 6021-5

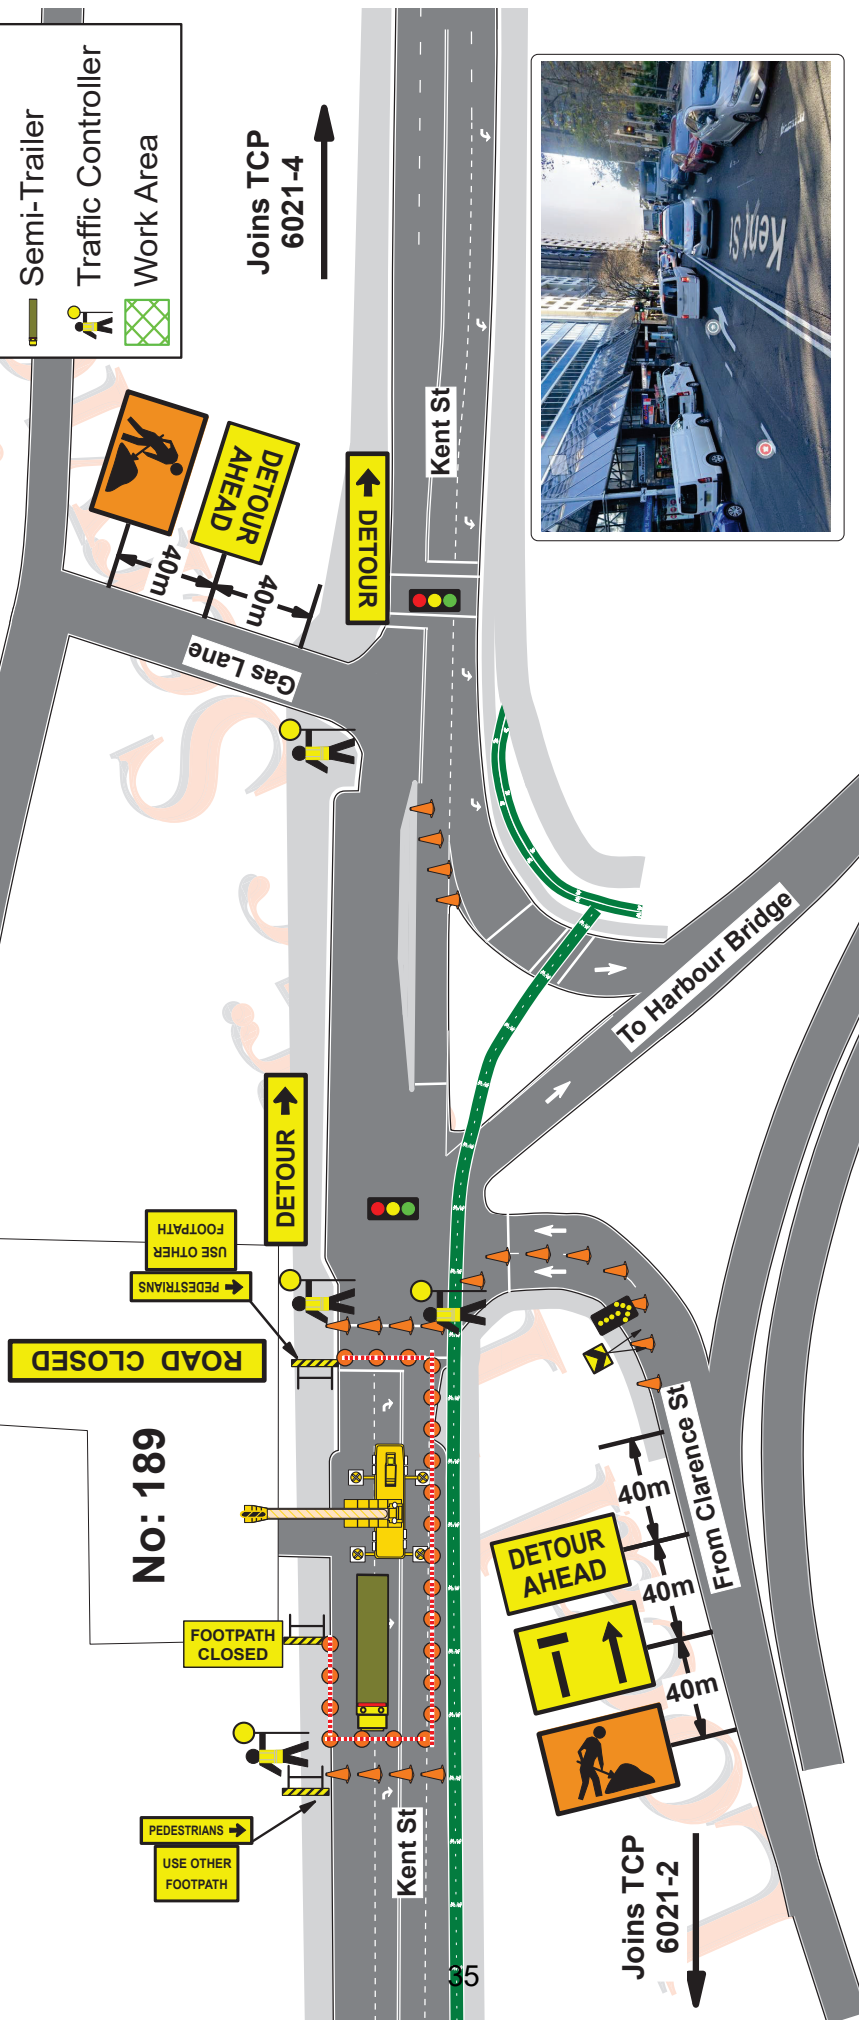

Legend

- Mobile Crane
- NB Detour Route
- SB Detour Route
- Semi-Trailer
- Traffic Controller
- Work Area

Local Traffic Services Plan Drawn By Danny Betts 0402 746 408 9603 8886	Client Location Of Work 189 Kent St SYDNEY	Date 03/09/25 UBD REF C P20	Plan No: 6021-3 Type Of Closure Road Closure On Site Contact John Saad 0437 510 717	Recommended taper length (m)		
				Speed (km/h)	Traffic controller at start of taper	Merge taper
				45 or less	15	15
				46 or 55	15	15
				56 or 65	30	30
				66 or 75	N/A	70
				76 or 85	N/A	80
				86 or 95	N/A	90
				96 or 105	N/A	100
				greater than 105	N/A	110




Authorised Traffic Controllers will provide a Road Closure Situation to maintain traffic and a footpath closure to ensure the safety of pedestrians.

Detour on TGS 6021-5

Legend

- Mobile Crane
- NB Detour Route
- SB Detour Route
- Semi-Trailer
- Traffic Controller
- Work Area

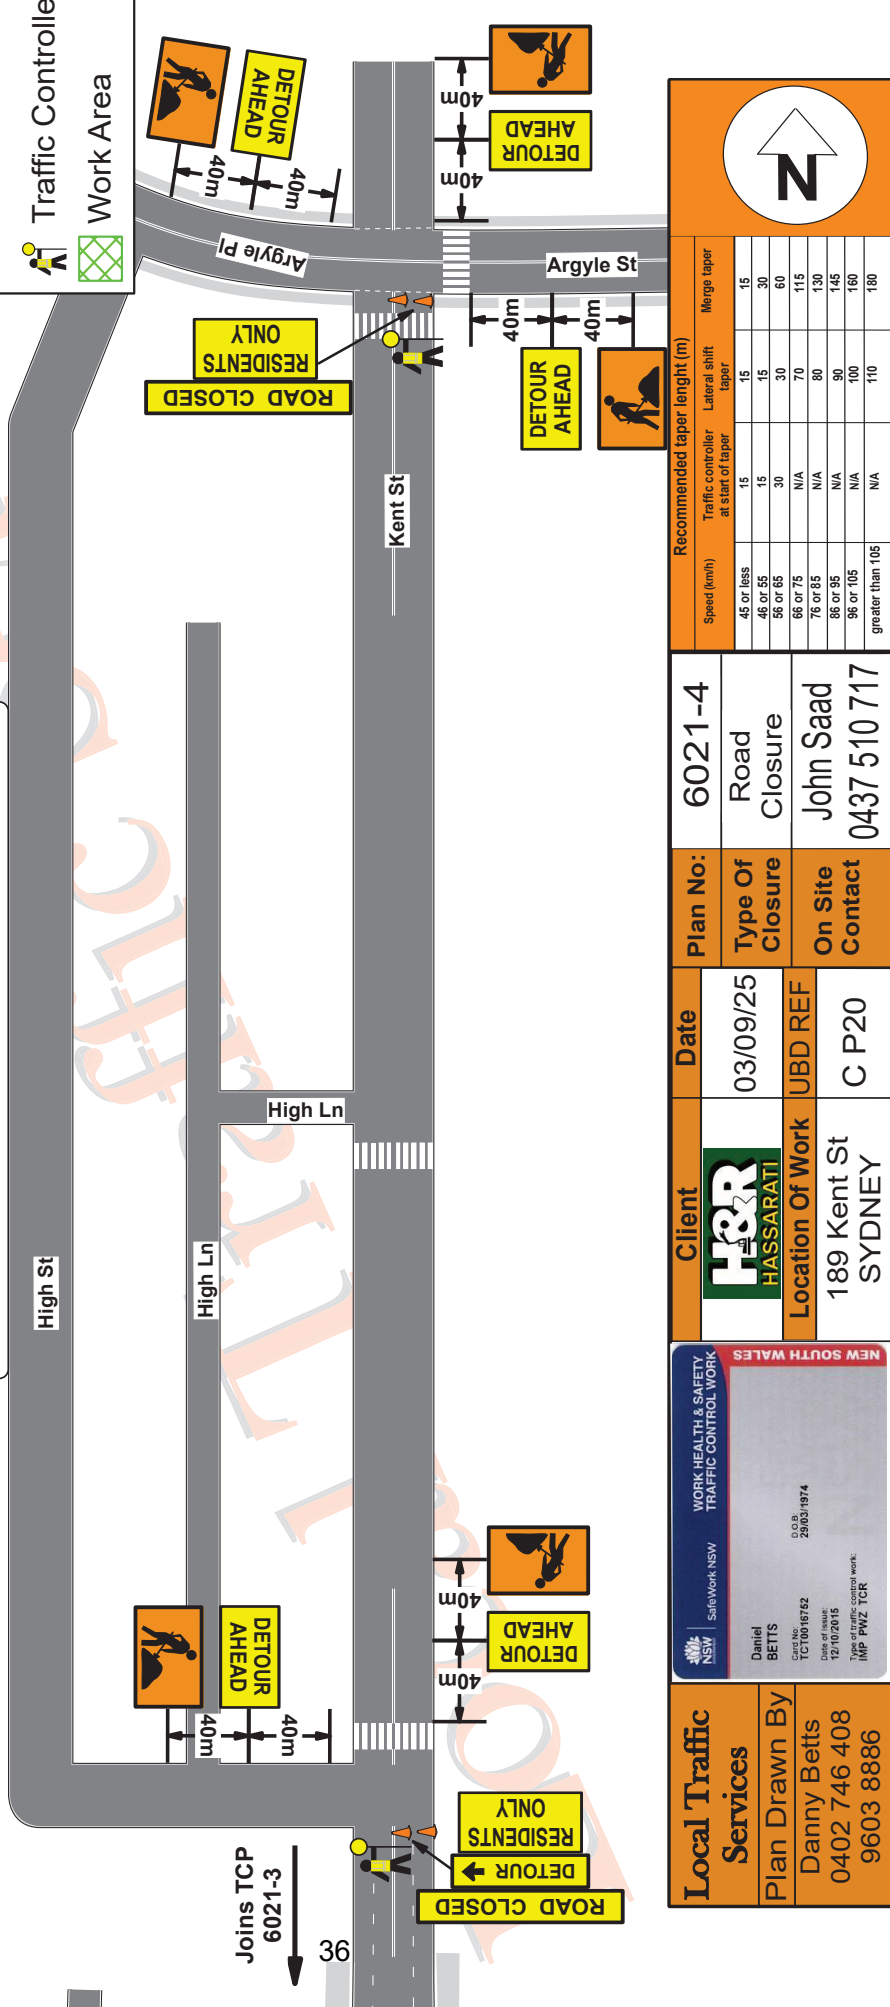

Local Traffic Services
Plan Drawn By
Danny Betts
0402 746 408
9603 8886

Client
H&R HASSARATI
Location Of Work
189 Kent St
SYDNEY

Date
03/09/25
UBD REF
C P20


Plan No:
6021-4
Road Closure
John Saad
0437 510 717

Speed (km/h)	Recommended taper length (m)		
	Traffic controller at start of taper	Lateral shift taper	Merge taper
45 or less	15	15	15
46 or 55	15	15	30
56 or 65	30	30	60
66 or 75	N/A	70	115
76 or 85	N/A	80	130
86 or 95	N/A	90	145
96 or 105	N/A	100	160
greater than 105	N/A	110	180

* Local Traffic Services (LTS), accepts no liability for the implementation or execution of this TCP unless undertaken by Authorised (LTS) personnel * All Traffic Control plans are copyright / Property of (LTS) & are not transferable unless Authorised by (LTS).
* This plan remains the property of (LTS). * This TCP is not to scale. * This TCP Complies with Australian Standards 1742-3 and the 'TENS' Traffic Control at Work Sites Manual.



Detour Route

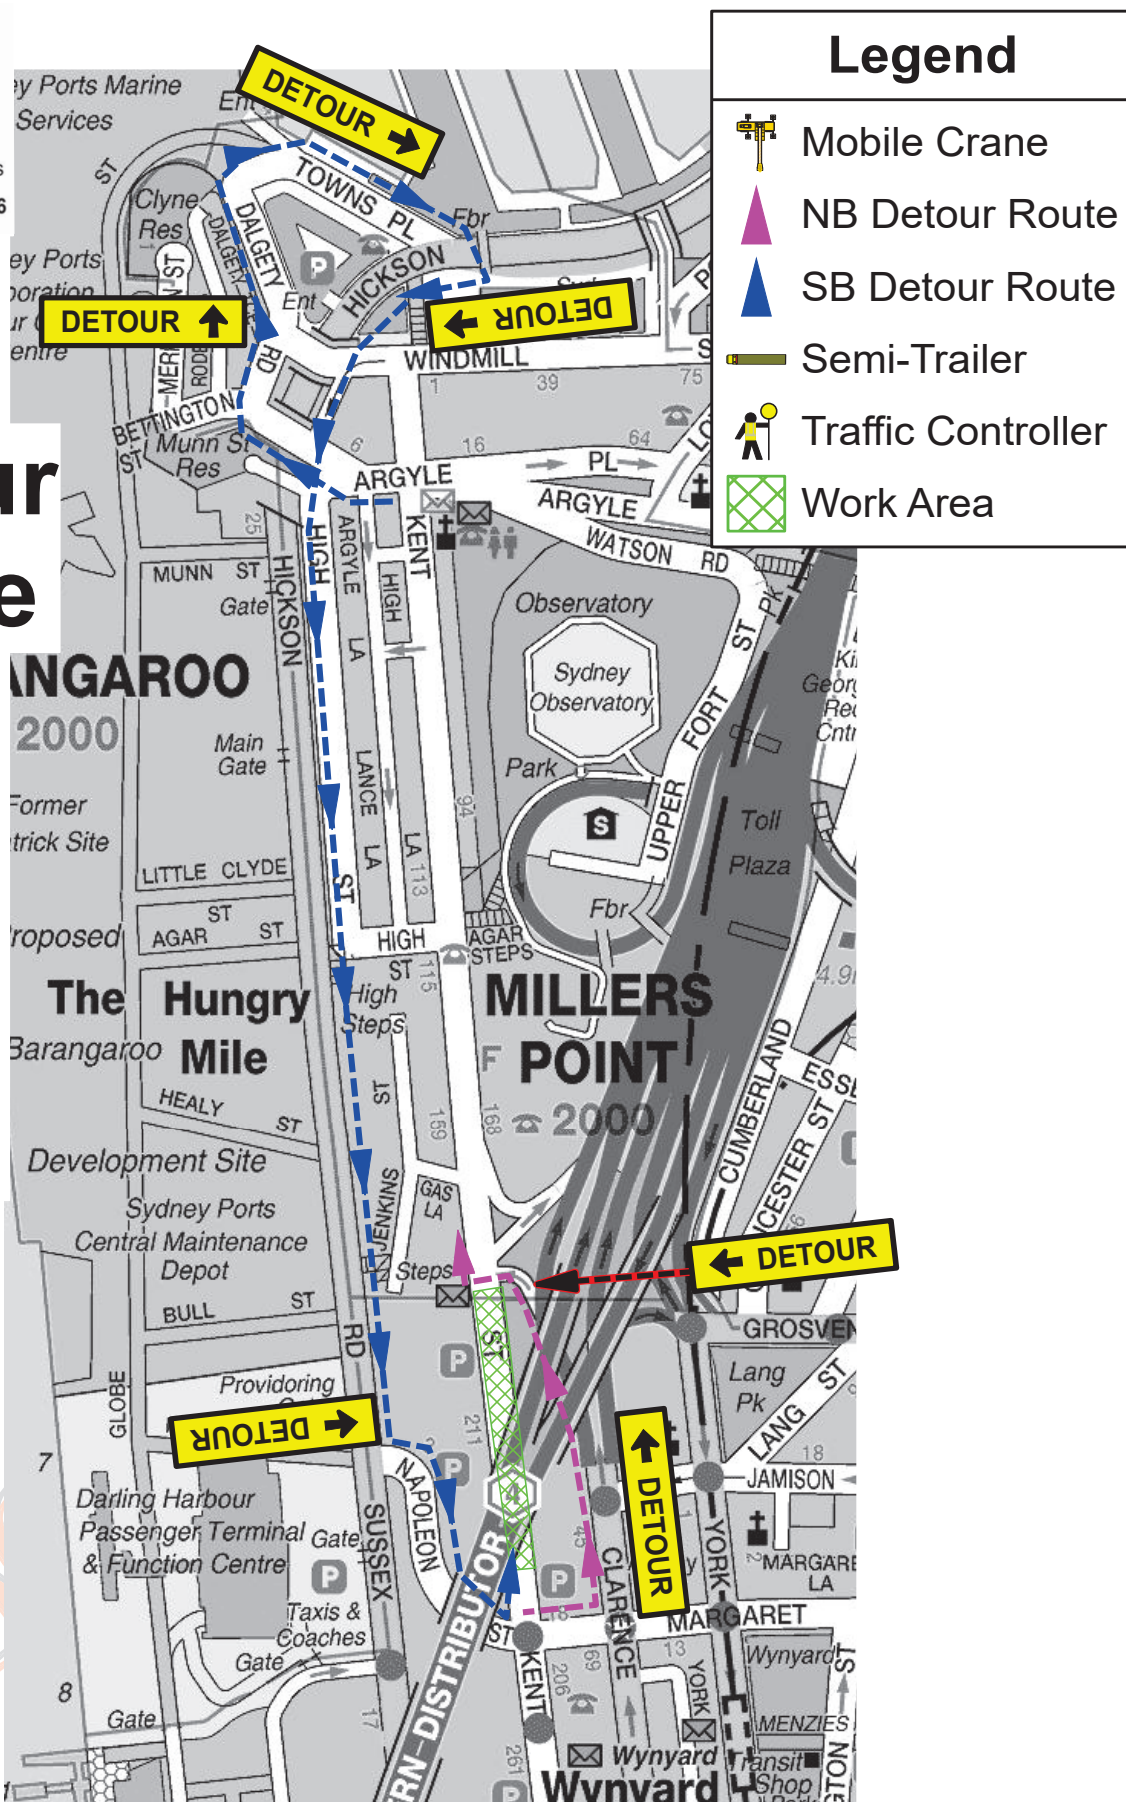

Local Traffic Services	 WORK HEALTH & SAFETY TRAFFIC CONTROL WORK		Client	Date	Plan No:	6021-5	Recommended taper length (m)				
							Speed (km/h)	Traffic controller at start of taper	Lateral shift taper	Merge taper	
Plan Drawn By Danny Betts 0402 746 408 9603 8886	Daniel BETTS TCT0016752 Date of issue: 12/10/2015 Type of traffic control work: IMP PWZ TCR	Location Of Work 189 Kent St SYDNEY	UBD REF	C P20	Type Of Closure	Detour Route John Saad 0437 510 717	45 or less	15	15	15	
							46 or 55	15	15	30	
							56 or 65	30	30	60	
							66 or 75	N/A	70	115	
							76 or 85	N/A	80	130	
							86 or 95	N/A	90	145	
							96 or 105	N/A	100	160	
greater than 105	N/A	110	180								