
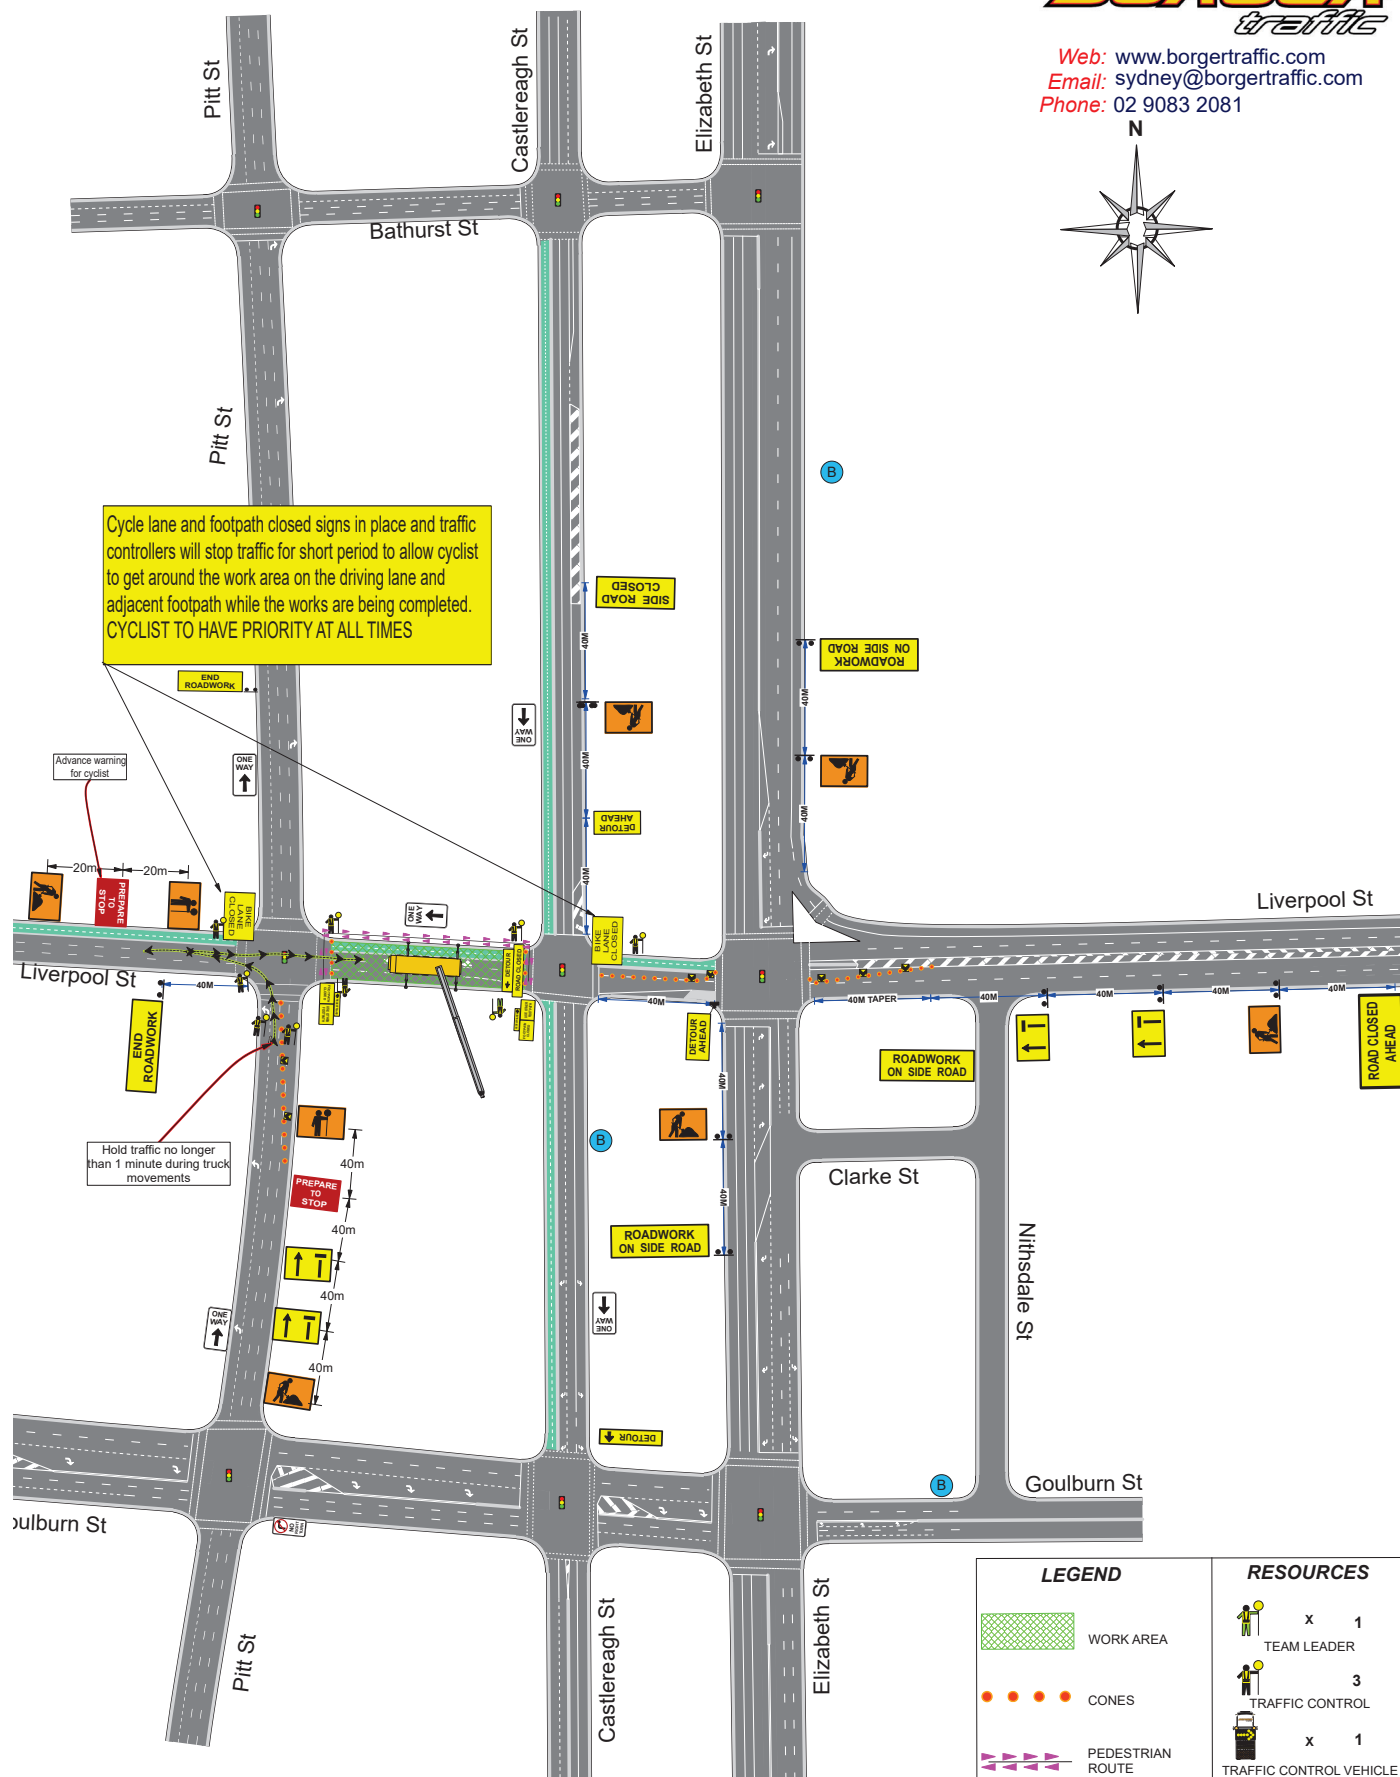
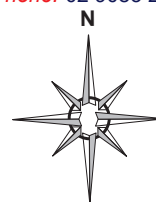
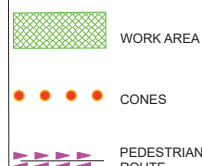



LEGEND

RESOURCES


REV	REVISION DESCRIPTION	TGS PLAN #	TGS-0287	CLIENT:	DESIGNED BY	S. KOLIMI	APPROVED BY	MEHMET.YESIL	IMPLEMENTED BY	
00	SUPPLIED TO CLIENT	ROAD NAME	LIVERPOOL RD	COSMO CRANES	SIGNATURE	<i>[Signature]</i>	SIGNATURE		SIGNATURE	
01		SUBURB	SYDNEY	ROL REQUIRED	DATE	22.05.2025	DATE	22.05.2025	DATE	
02		WORK LOCATION	ROAD CLOSURE	ROAD SPEED(S)	CERTIFICATE #	TCT0065537	CERTIFICATE #	TCT1003170	CERTIFICATE #	

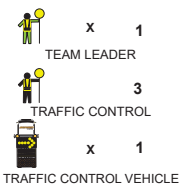