


This TGS has been designed in accordance with TCAWS Manual V6.1 and AS 1742.3 with any changes as illustrated on this TGS

Team leader (on site):

Ticket: Implement Traffic Control Plans/Prepare work zone TMP
(Circle appropriate ticket)

Signature: _____ Date: _____

Reason for modification:

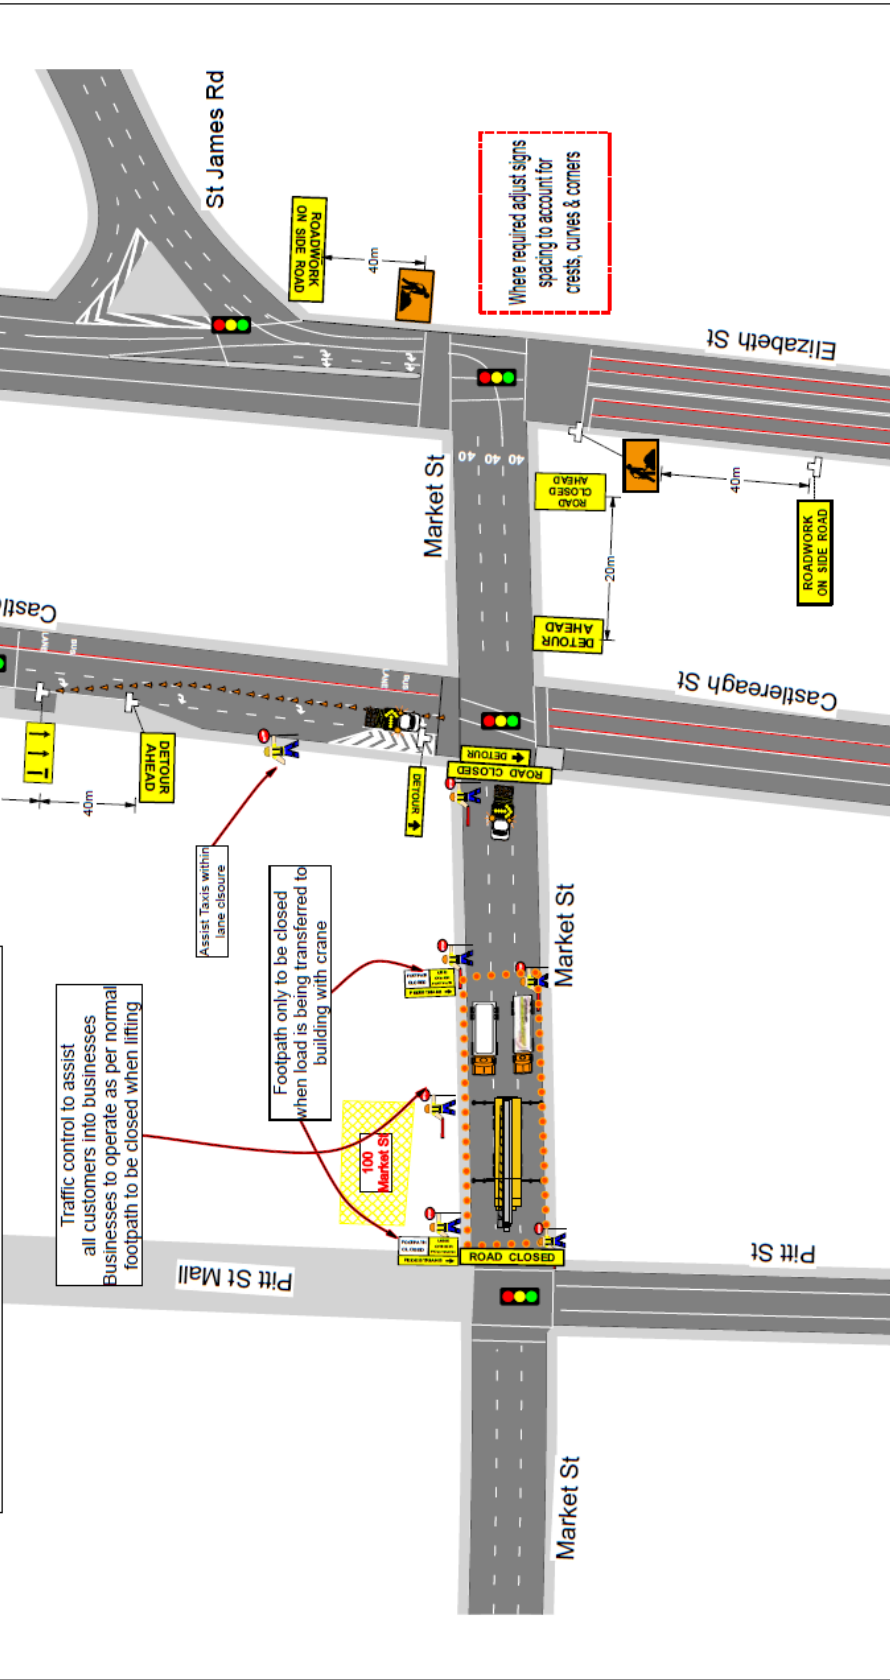

Client:		 BURGER CRANES <i>A NEW STRENGTH IN LIFTING</i>	
Project		Sydney CBD	
Location		100 Market St	
Plan #		BRG-SYD-100	
Traffic Operation		Road Closure	
Work Activity		Crane	
Drawn by		Mem Yesil TCT 1003170	

