




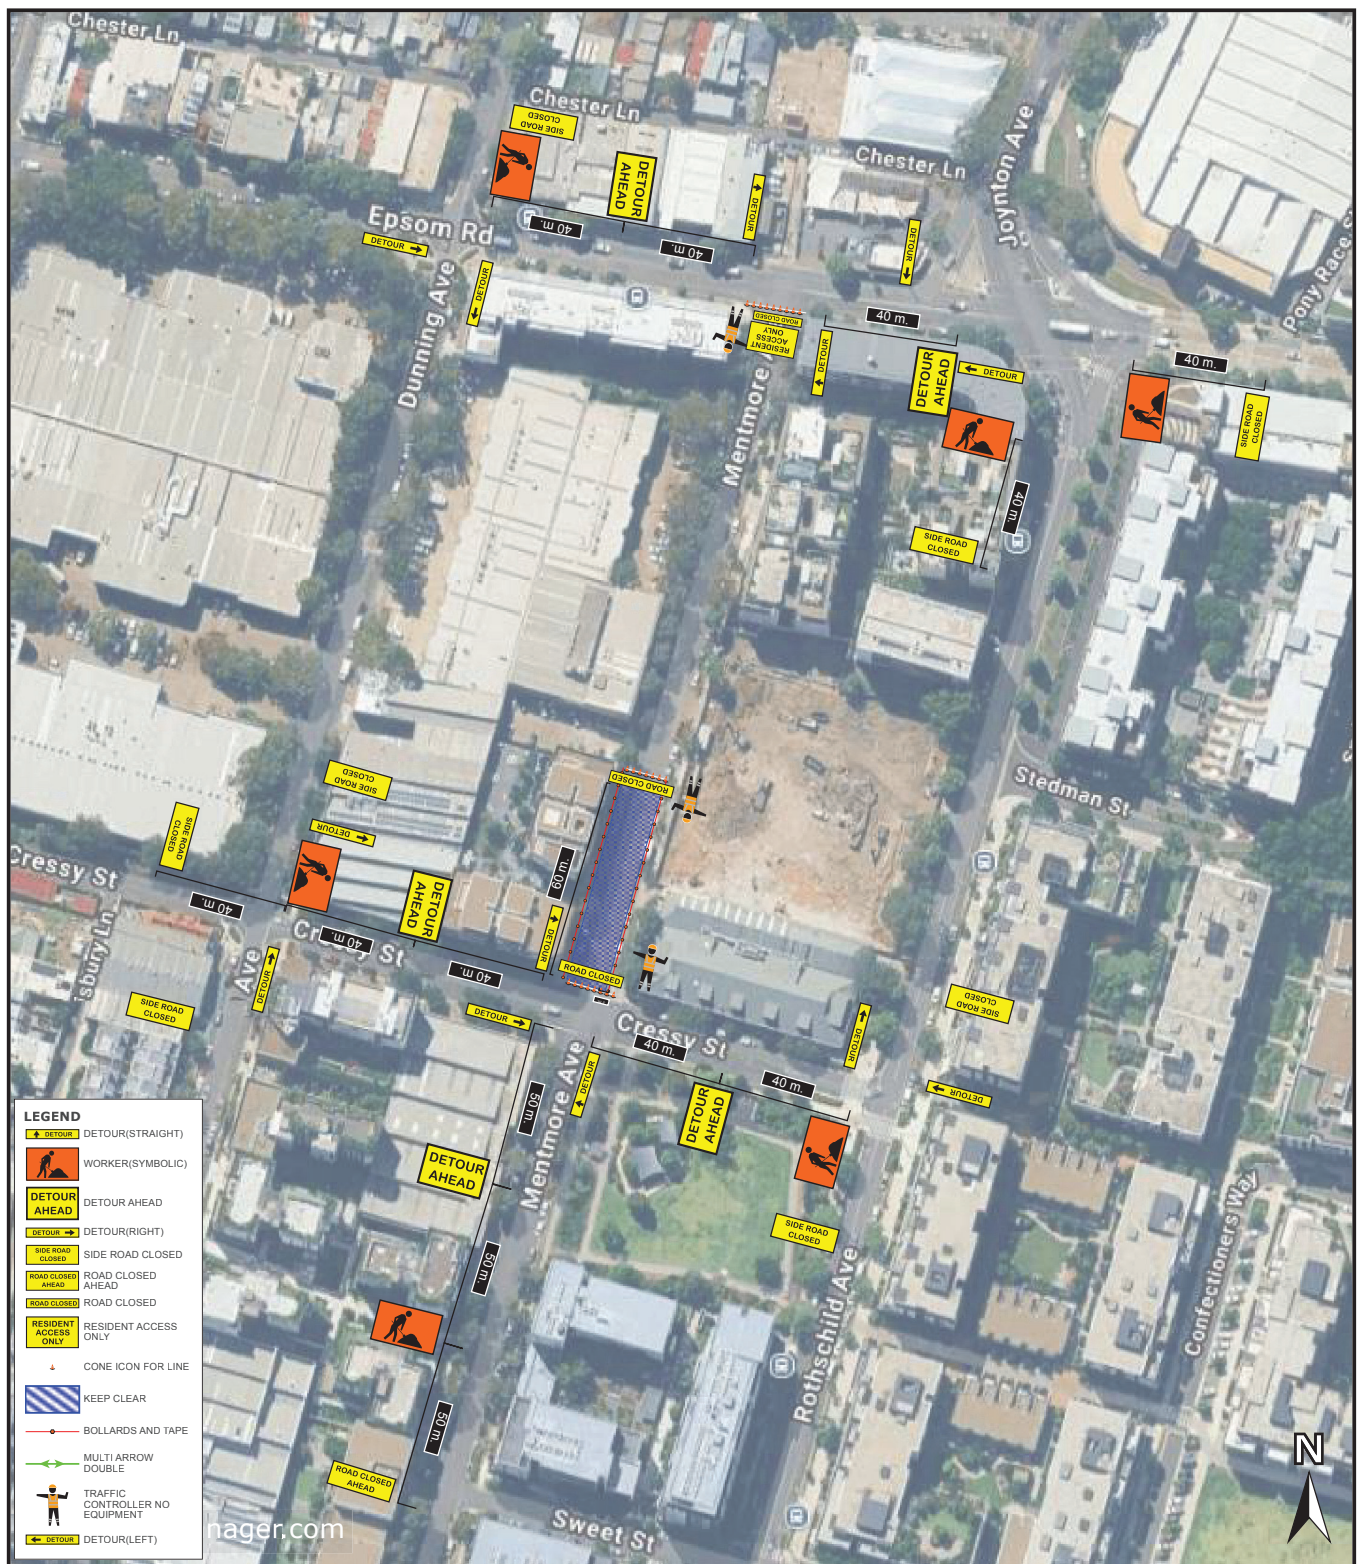


Plan #: TGS 01		Location: Rosebery		Title: Mentmore Avenue	
Notes: Work Hours: This plan may be implemented day or night. Dayshift: Monday-Friday 7am-6pm and Saturday 8am-1pm. For Night works, Adequate lighting must be provided. Times and Dates subject to change. Road Closure in place. Parking lane to be taken prior to works. Traffic Controllers to assist pedestrians around work area, as required. Pedestrian signage and delineation to be installed as necessary. All Signs & Devices in accordance with Australian Standards AS1742.03 and the TCAWS6.1. All signs used in TGS to be A Size. Local Constraints may not allow signage and devices to be implemented according to the TGS. However, Signage must be implemented in accordance with section 7.10.03 of TCAWS 6.1. This work is done in stages. This plan is not to scale. PWZ holders may amend plans, after consultation with Traffic Manager.			On-Site Contact: Rachel O'Brien		0255075100m Scale 1:2713 
			Site Induction:	Date Drawn: 2025-08-26T00:00:00	
			License #: TCT1028220	Drawn By: Rachel O'Brien	
			Posted Speed: 50/40	Reduced Speed: N/a	

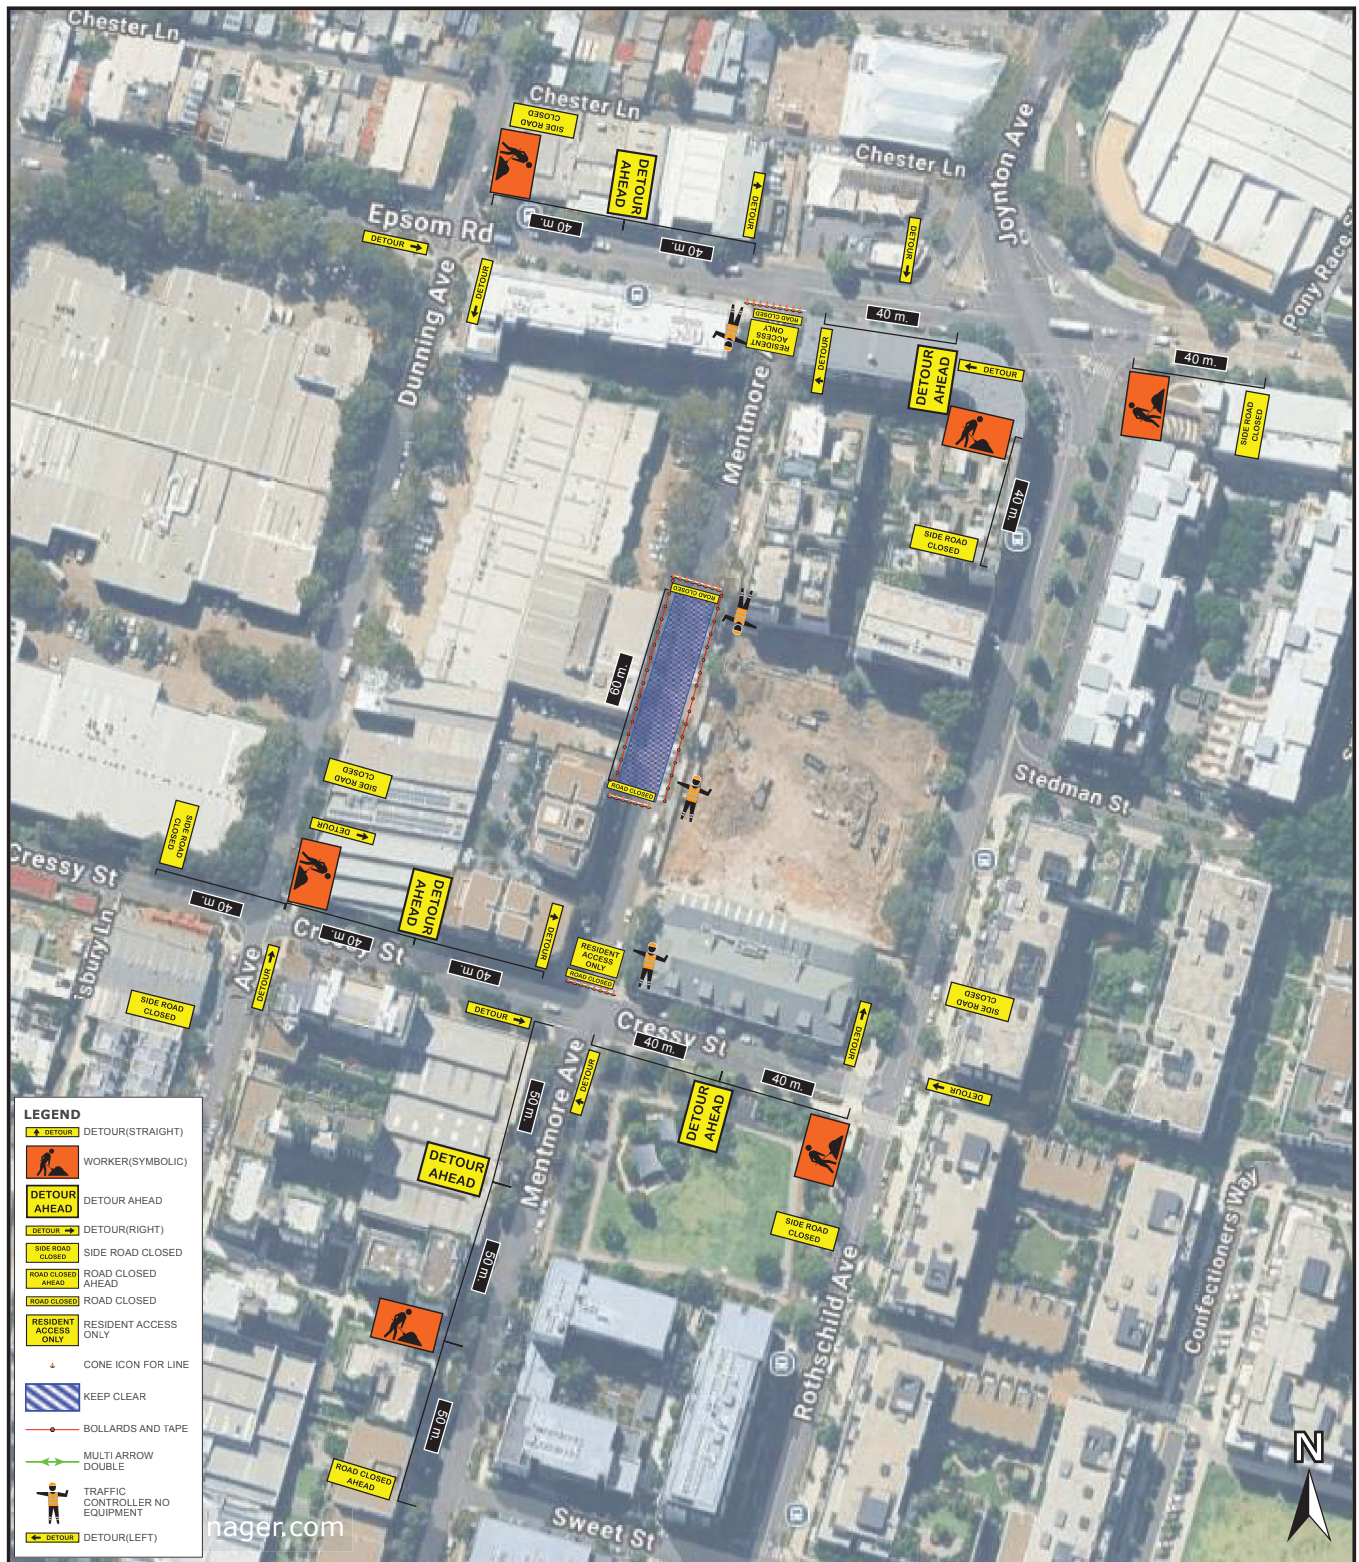


Plan #: TGS 02		Location: Rosebery		Title: Mentmore Avenue	
Notes: Work Hours: This plan may be implemented day or night. Dayshift: Monday-Friday 7am-6pm and Saturday 8am-1pm. For Night works, Adequate lighting must be provided. Times and Dates subject to change. Road Closure in place. Parking lane to be taken prior to works. Traffic Controllers to assist pedestrians around work area, as required. Pedestrian signage and delineation to be installed as necessary. All Signs & Devices in accordance with Australian Standards AS1742.03 and the TCAWS6.1. All signs used in TGS to be A Size. Local Constraints may not allow signage and devices to be implemented according to the TGS. However, Signage must be implemented in accordance with section 7.10.03 of TCAWS 6.1. This work is done in stages. This plan is not to scale. PWZ holders may amend plans, after consultation with Traffic Manager.			On-Site Contact: Rachel O'Brien		0255075100m Scale 1:2713 
			Site Induction:	Date Drawn: 2025-08-26T00:00:00	
			License #: TCT1028220	Drawn By: Rachel O'Brien	
			Signature: 		
Posted Speed: 50/40	Reduced Speed: N/a	Revision: REV01	Date and Time of Project: 59		

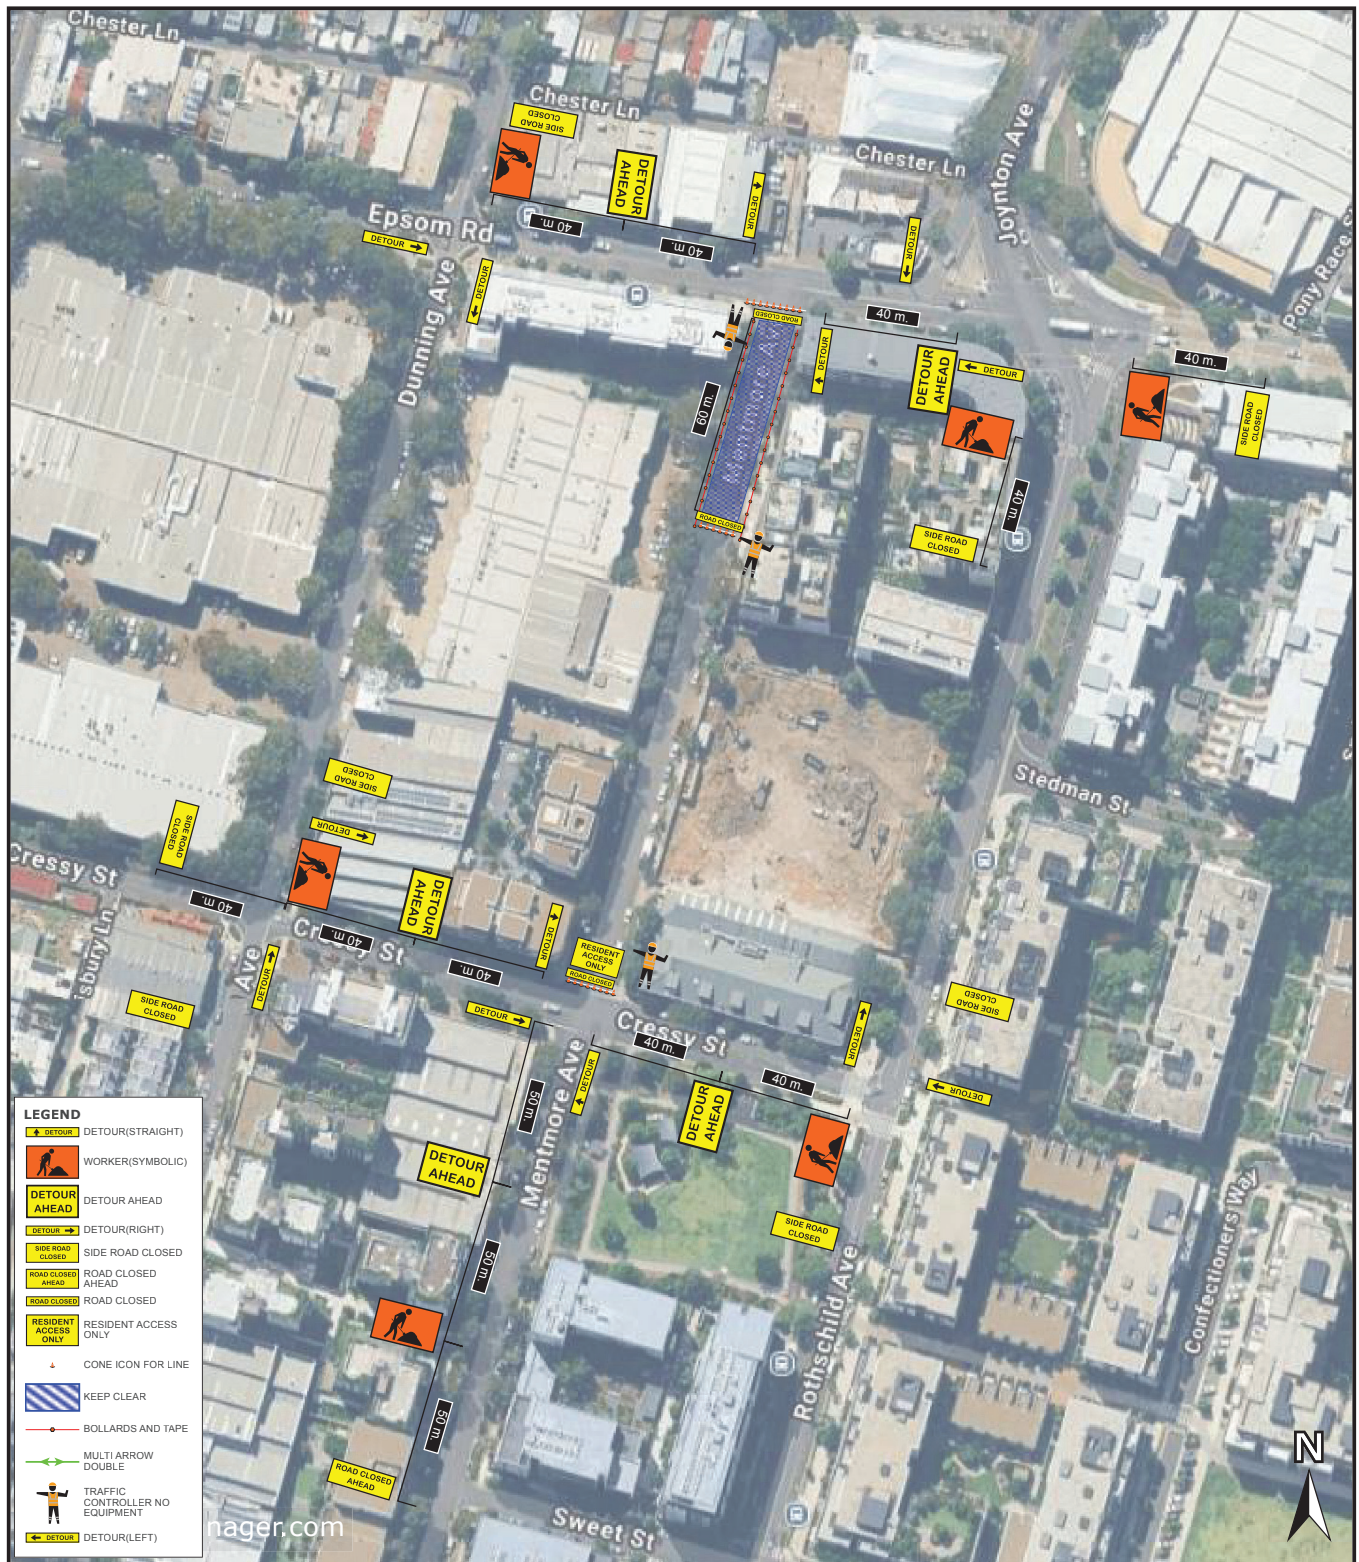


Plan #: TGS 03		Location: Rosebery		Title: Mentmore Avenue	
Notes: Work Hours: This plan may be implemented day or night. Dayshift: Monday-Friday 7am-6pm and Saturday 8am-1pm. For Night works, Adequate lighting must be provided. Times and Dates subject to change. Road Closure in place. Parking lane to be taken prior to works. Traffic Controllers to assist pedestrians around work area, as required. Pedestrian signage and delineation to be installed as necessary. All Signs & Devices in accordance with Australian Standards AS1742.03 and the TCAWS6.1. All signs used in TGS to be A Size. Local Constraints may not allow signage and devices to be implemented according to the TGS. However, Signage must be implemented in accordance with section 7.10.03 of TCAWS 6.1. This work is done in stages. This plan is not to scale. PWZ holders may amend plans, after consultation with Traffic Manager.			On-Site Contact: Rachel O'Brien		0255075100m Scale 1:2713 
			Site Induction:	Date Drawn: 2025-08-26T00:00:00	
			License #: TCT1028220	Drawn By: Rachel O'Brien	
Posted Speed: 50/40	Reduced Speed: N/a	Revision: REV01	Signature: 	Date and Time of Project: 60	

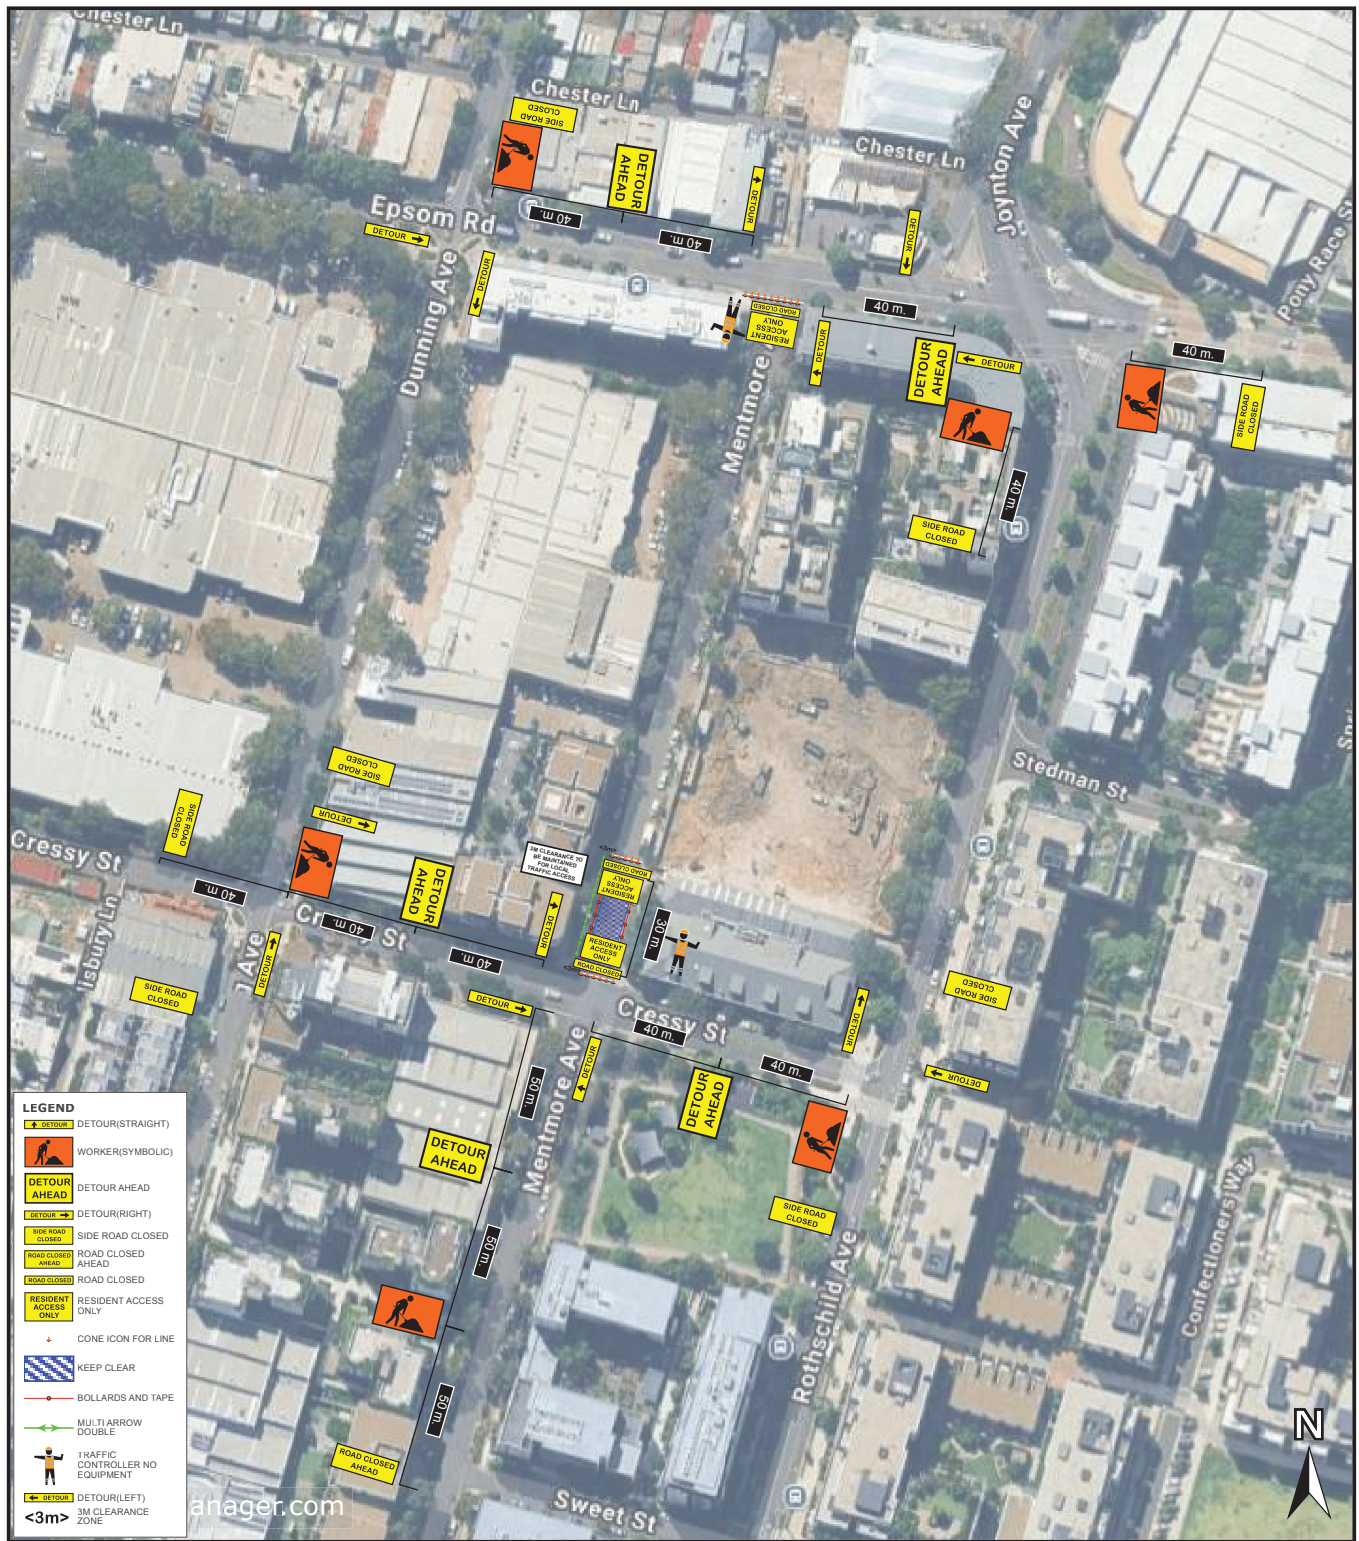

Plan #: TGS 01 MH		Location: Rosebery		Title: Mentmore Avenue	
Notes: Work Hours: This plan may be implemented day or night. Dayshift: Monday-Friday 7am-6pm and Saturday 8am-1pm. For Night works, Adequate lighting must be provided. Times and Dates subject to change. Road Closure in place. 3m clearance to be maintained at all times for local traffic/resident access. Parking lane to be taken prior to works. Traffic Controllers to assist pedestrians around work area, as required. Pedestrian signage and delineation to be installed as necessary. All Signs & Devices in accordance with Australian Standards AS1742.03 and the TCAWS6.1. All signs used in TGS to be A Size. Local Constraints may not allow signage and devices to be implemented according to the TGS. However, Signage must be implemented in accordance with section 7.10.03 of TCAWS 6.1. This work is done in stages. This plan is not to scale. PWZ holders may amend plans, after consultation with Traffic Manager.				On-Site Contact: Rachel O'Brien	
				Site Induction: Date Drawn: 2025-08-26T00:00:00	
				License #: TCT1028220 Drawn By: Rachel O'Brien	
				Posted Speed: 50/40 Reduced Speed: N/a Revision: REV01	
Signature:  Date and Time of Project: 61		 0255075100m Scale 1:2713 			

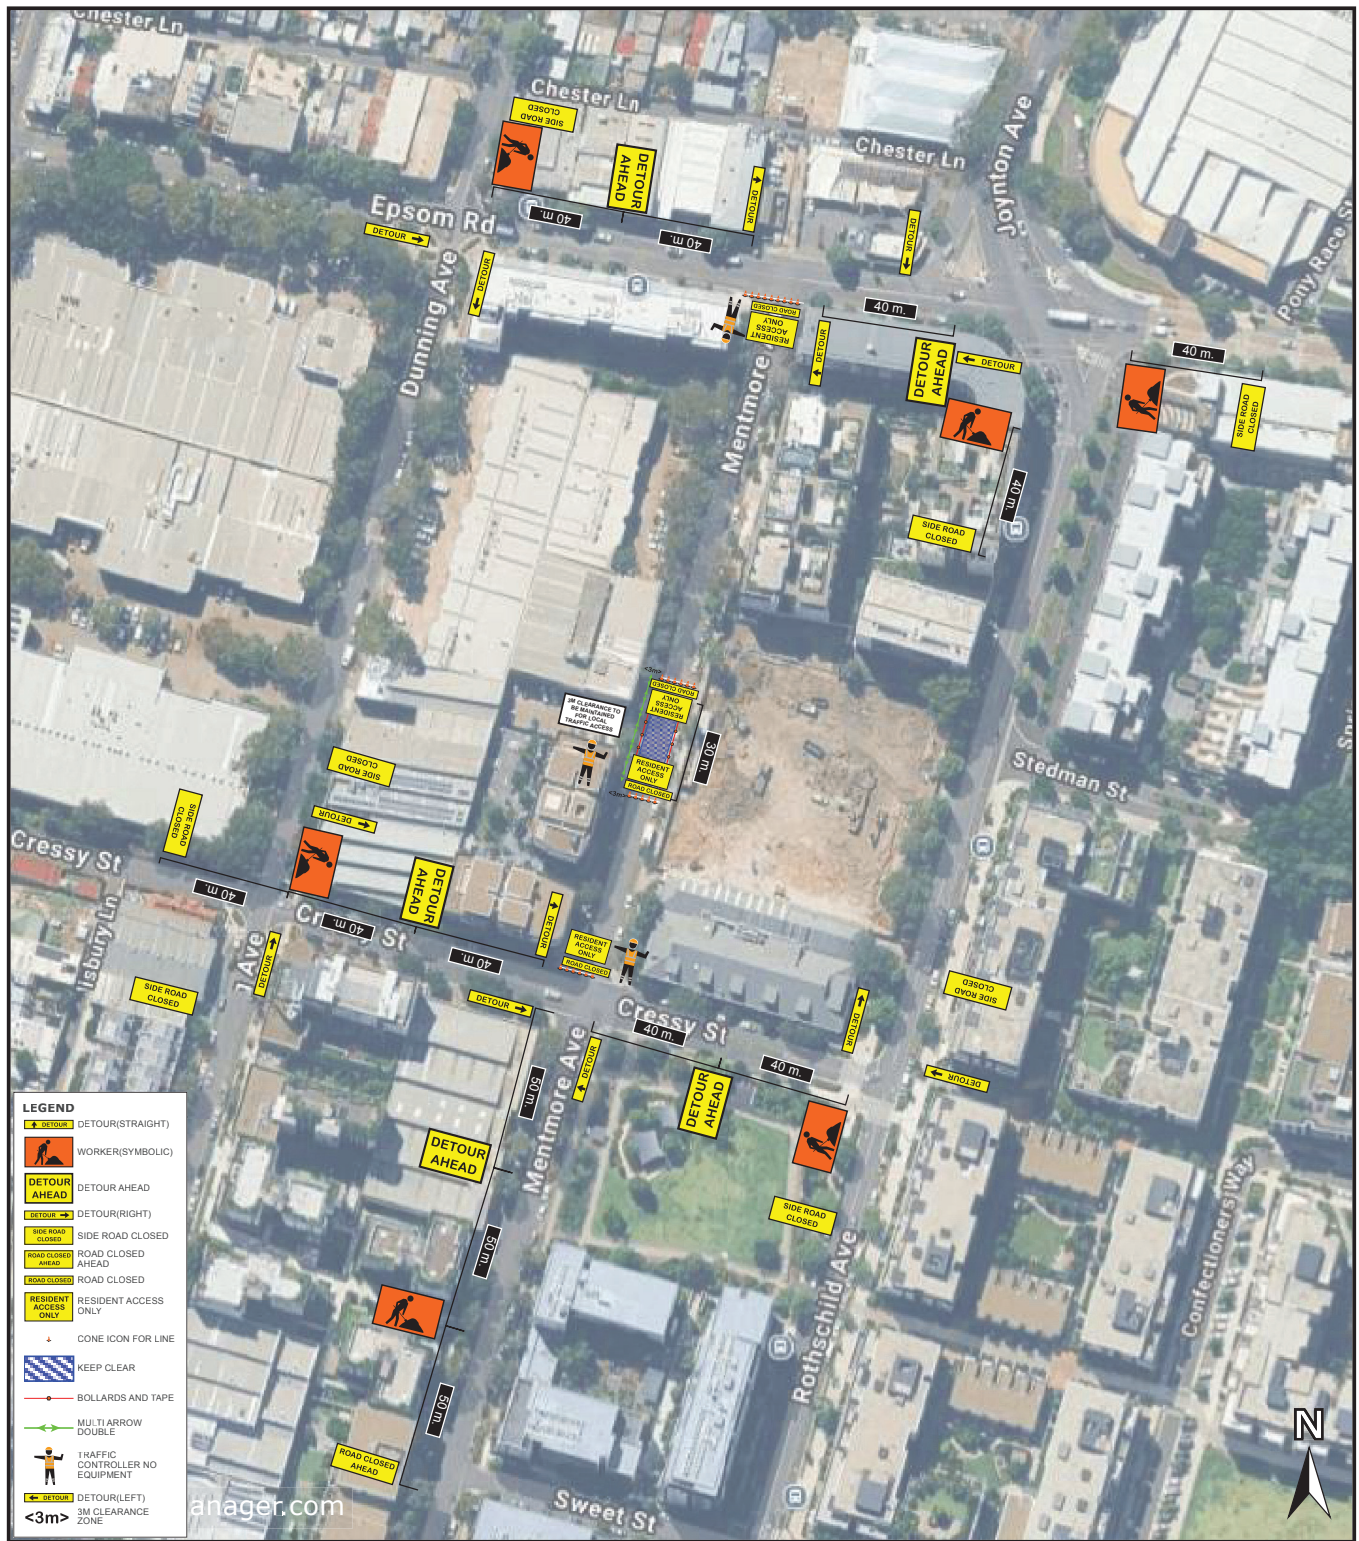

Plan #: TGS 02 MH		Location: Rosebery		Title: Mentmore Avenue		
Notes: Work Hours: This plan may be implemented day or night. Dayshift: Monday-Friday 7am-6pm and Saturday 8am-1pm. For Night works, Adequate lighting must be provided. Times and Dates subject to change. Road Closure in place. 3m clearance to be maintained at all times for local traffic/resident access. Parking lane to be taken prior to works. Traffic Controllers to assist pedestrians around work area, as required. Pedestrian signage and delineation to be installed as necessary. All Signs & Devices in accordance with Australian Standards AS1742.03 and the TCAWS6.1. All signs used in TGS to be A Size. Local Constraints may not allow signage and devices to be implemented according to the TGS. However, Signage must be implemented in accordance with section 7.10.03 of TCAWS 6.1. This work is done in stages. This plan is not to scale. PWZ holders may amend plans, after consultation with Traffic Manager.				On-Site Contact: Rachel O'Brien		0255075100m Scale 1:2713 
				Site Induction:	Date Drawn: 2025-08-26T00:00:00	
				License #: TCT1028220	Drawn By: Rachel O'Brien	
				Posted Speed: 50/40		

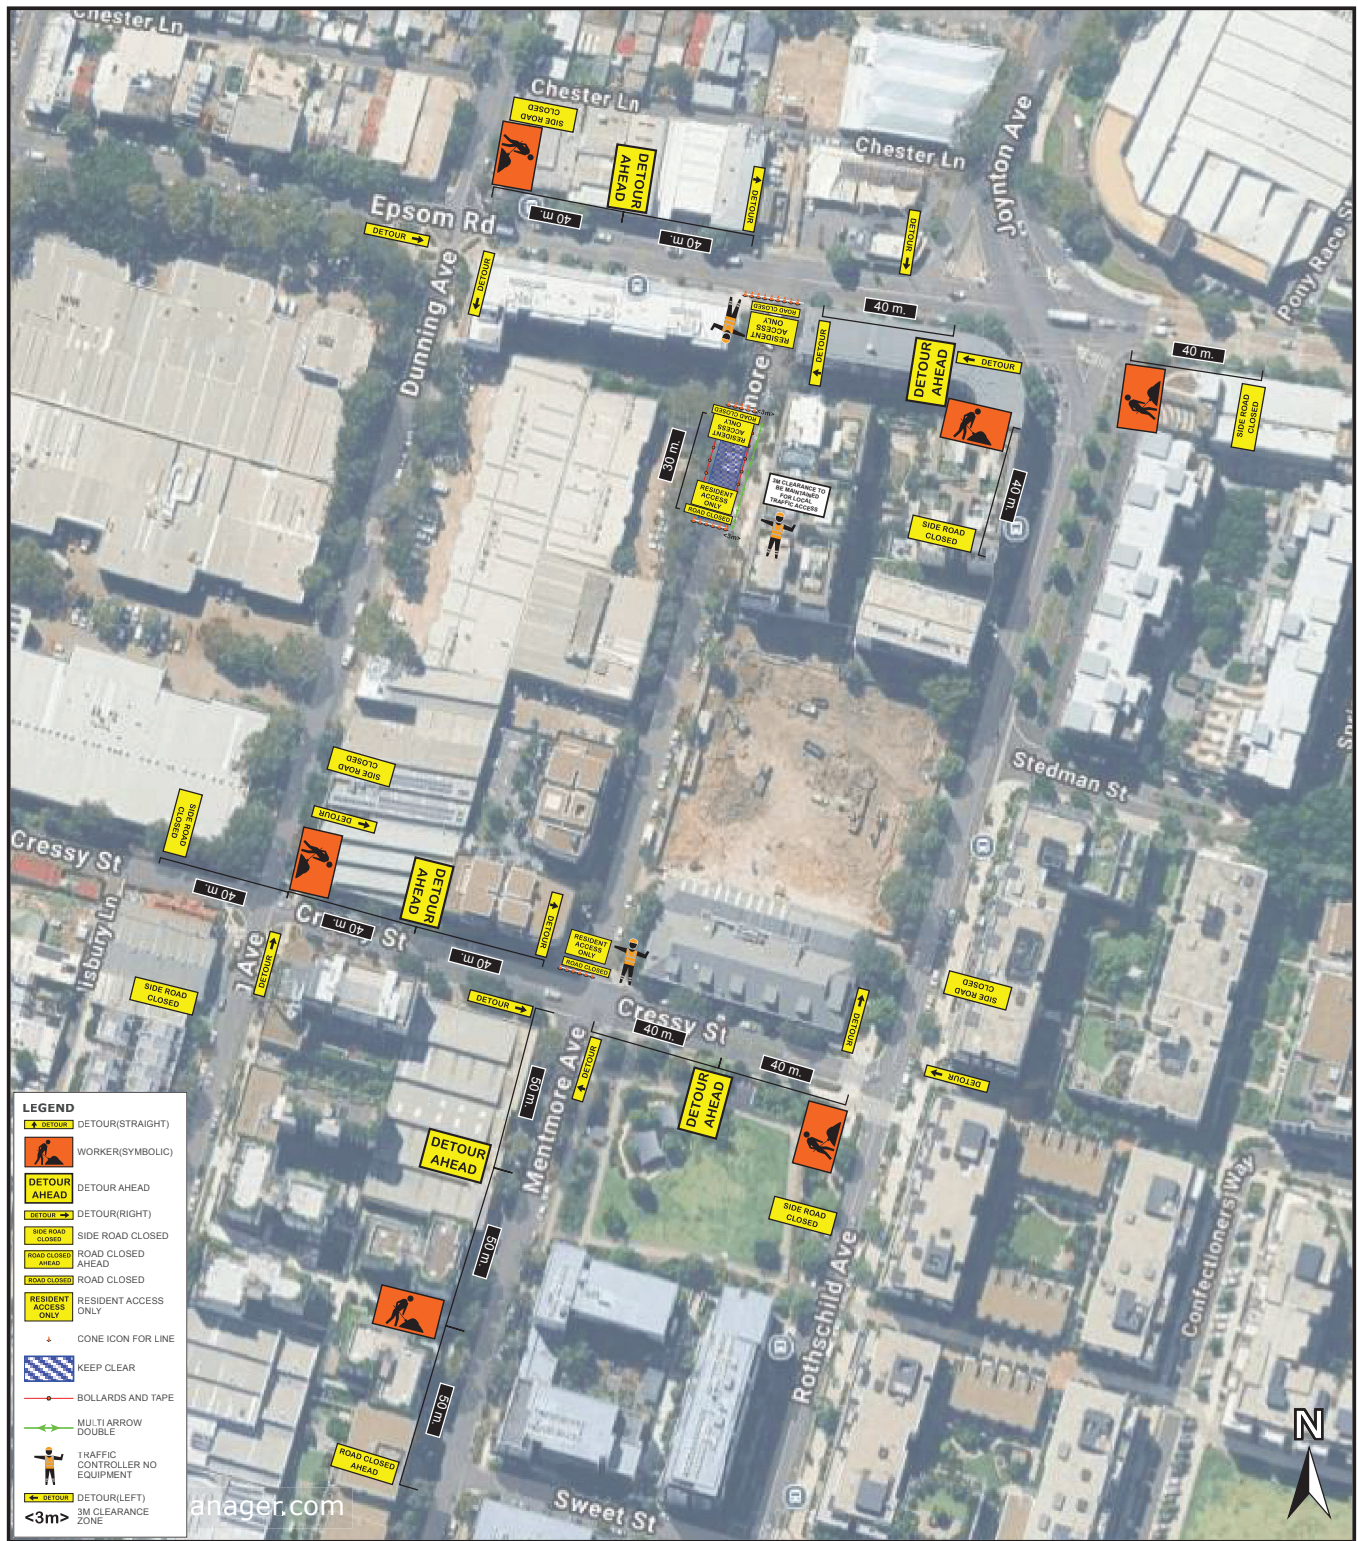

Plan #: TGS 03 MH		Location: Rosebery		Title: Mentmore Avenue				
Notes: Work Hours: This plan may be implemented day or night. Dayshift: Monday-Friday 7am-6pm and Saturday 8am-1pm. For Night works, Adequate lighting must be provided. Times and Dates subject to change. Road Closure in place. 3m clearance to be maintained at all times for local traffic/resident access. Parking lane to be taken prior to works. Traffic Controllers to assist pedestrians around work area, as required. Pedestrian signage and delineation to be installed as necessary. All Signs & Devices in accordance with Australian Standards AS1742.03 and the TCAWS6.1. All signs used in TGS to be A Size. Local Constraints may not allow signage and devices to be implemented according to the TGS. However, Signage must be implemented in accordance with section 7.10.03 of TCAWS 6.1. This work is done in stages. This plan is not to scale. PWZ holders may amend plans, after consultation with Traffic Manager.				On-Site Contact: Rachel O'Brien		0255075100m Scale 1:2713 		
				Site Induction:			Date Drawn: 2025-08-26T00:00:00	
				License #2: TCT1028220			Drawn By: Rachel O'Brien	
				Posted Speed: 50/40			Reduced Speed: N/a	
				Revision: REV01			Signature: 	
				Date and Time of Project: 63				



Plan #: TGS 04 MH		Location: Rosebery		Title: Mentmore Avenue	
Notes: Work Hours: This plan may be implemented day or night. Dayshift: Monday-Friday 7am-6pm and Saturday 8am-1pm. For Night works, Adequate lighting must be provided. Times and Dates subject to change. Road Closure in place. Parking lane to be taken prior to works. Traffic Controllers to assist pedestrians around work area, as required. Pedestrian signage and delineation to be installed as necessary. All Signs & Devices in accordance with Australian Standards AS1742.03 and the TCAWS6.1. All signs used in TGS to be A Size. Local Constraints may not allow signage and devices to be implemented according to the TGS. However, Signage must be implemented in accordance with section 7.10.03 of TCAWS 6.1. This work is done in stages. This plan is not to scale. PWZ holders may amend plans, after consultation with Traffic Manager.			On-Site Contact: Rachel O'Brien		0255075100m Scale 1:3326 
			Site Induction:	Date Drawn: 2025-08-26T00:00:00	
			License #: TCT1028220	Drawn By: Rachel O'Brien	
Posted Speed: 50/40	Reduced Speed: N/a	Revision: REV01	Signature: 	Date and Time of Project: 64	