


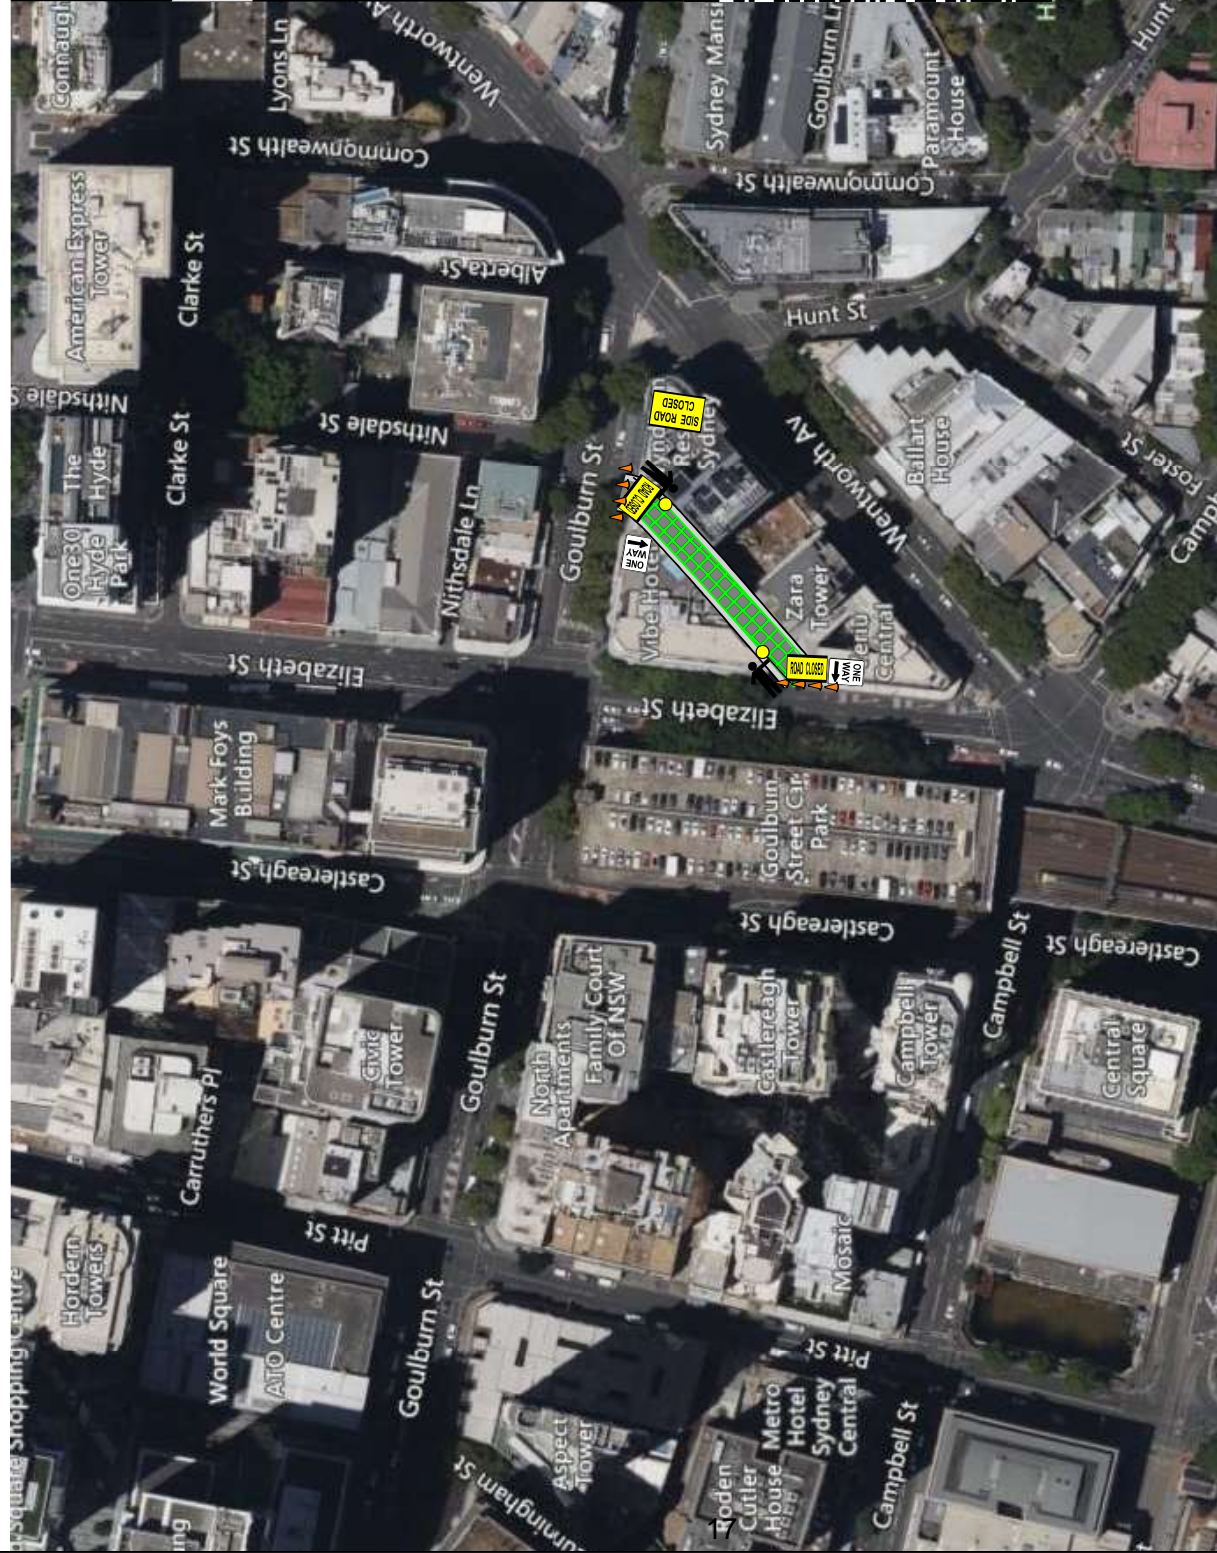

Legend		Cone
		Lane Closure
Date: 05/11/2025		Comments:
		Author: T May
		Card No: TCT1020366
		Nearest Hospital
		St Vincents 1.7K's

ALL TRAFFIC GUIDANCE SCHEMES ARE COPYRIGHT & THE PROPERTY OF ADAMS TRAFFIC MANAGEMENT SERVICES PTY LTD & ARE NOT TRANSFERABLE UNLESS AUTHORISED BY ADAMS TRAFFIC MANAGEMENT SERVICE.

2x Traffic Controllers

Manifest

- 8 x Cone**
2 x T2-4 ROAD CLOSED
2 x Traffic Controller
1 x R2-2 (L) ONE WAY LEFT
1 x R2-2 (R) ONE WAY RIGHT
1 x T1-32



Recommended Taper Lengths		NOT TO SCALE	
Traffic Speed Km/h	40 or less	Merge Taper Length, m	Lateral Shift Taper Length, m
	40	16	0
	50	20	35
	60	30	50
	70	40	70
	80	50	90
90	60	70	90
100	80	100	100
110	100	100	110
		UBD Ref	H C 8
		TGS No:	ATMS1495.1

ACE HOTEL

**FOY LANE
SYDNEY 2000**

**ADAMS
TRAFFIC
MANAGEMENT**
SERVICES PTY LTD

ATM

ABN: 62 622 910 294
Add: 1217 Hoyle Avenue
Castle Hill NSW 2154
Ph: (02) 9659 6713 or 9899 3307
Ph: 1300 021 409
Email: info@atmservices.net.au