


Attachment A

Refined Concept Design


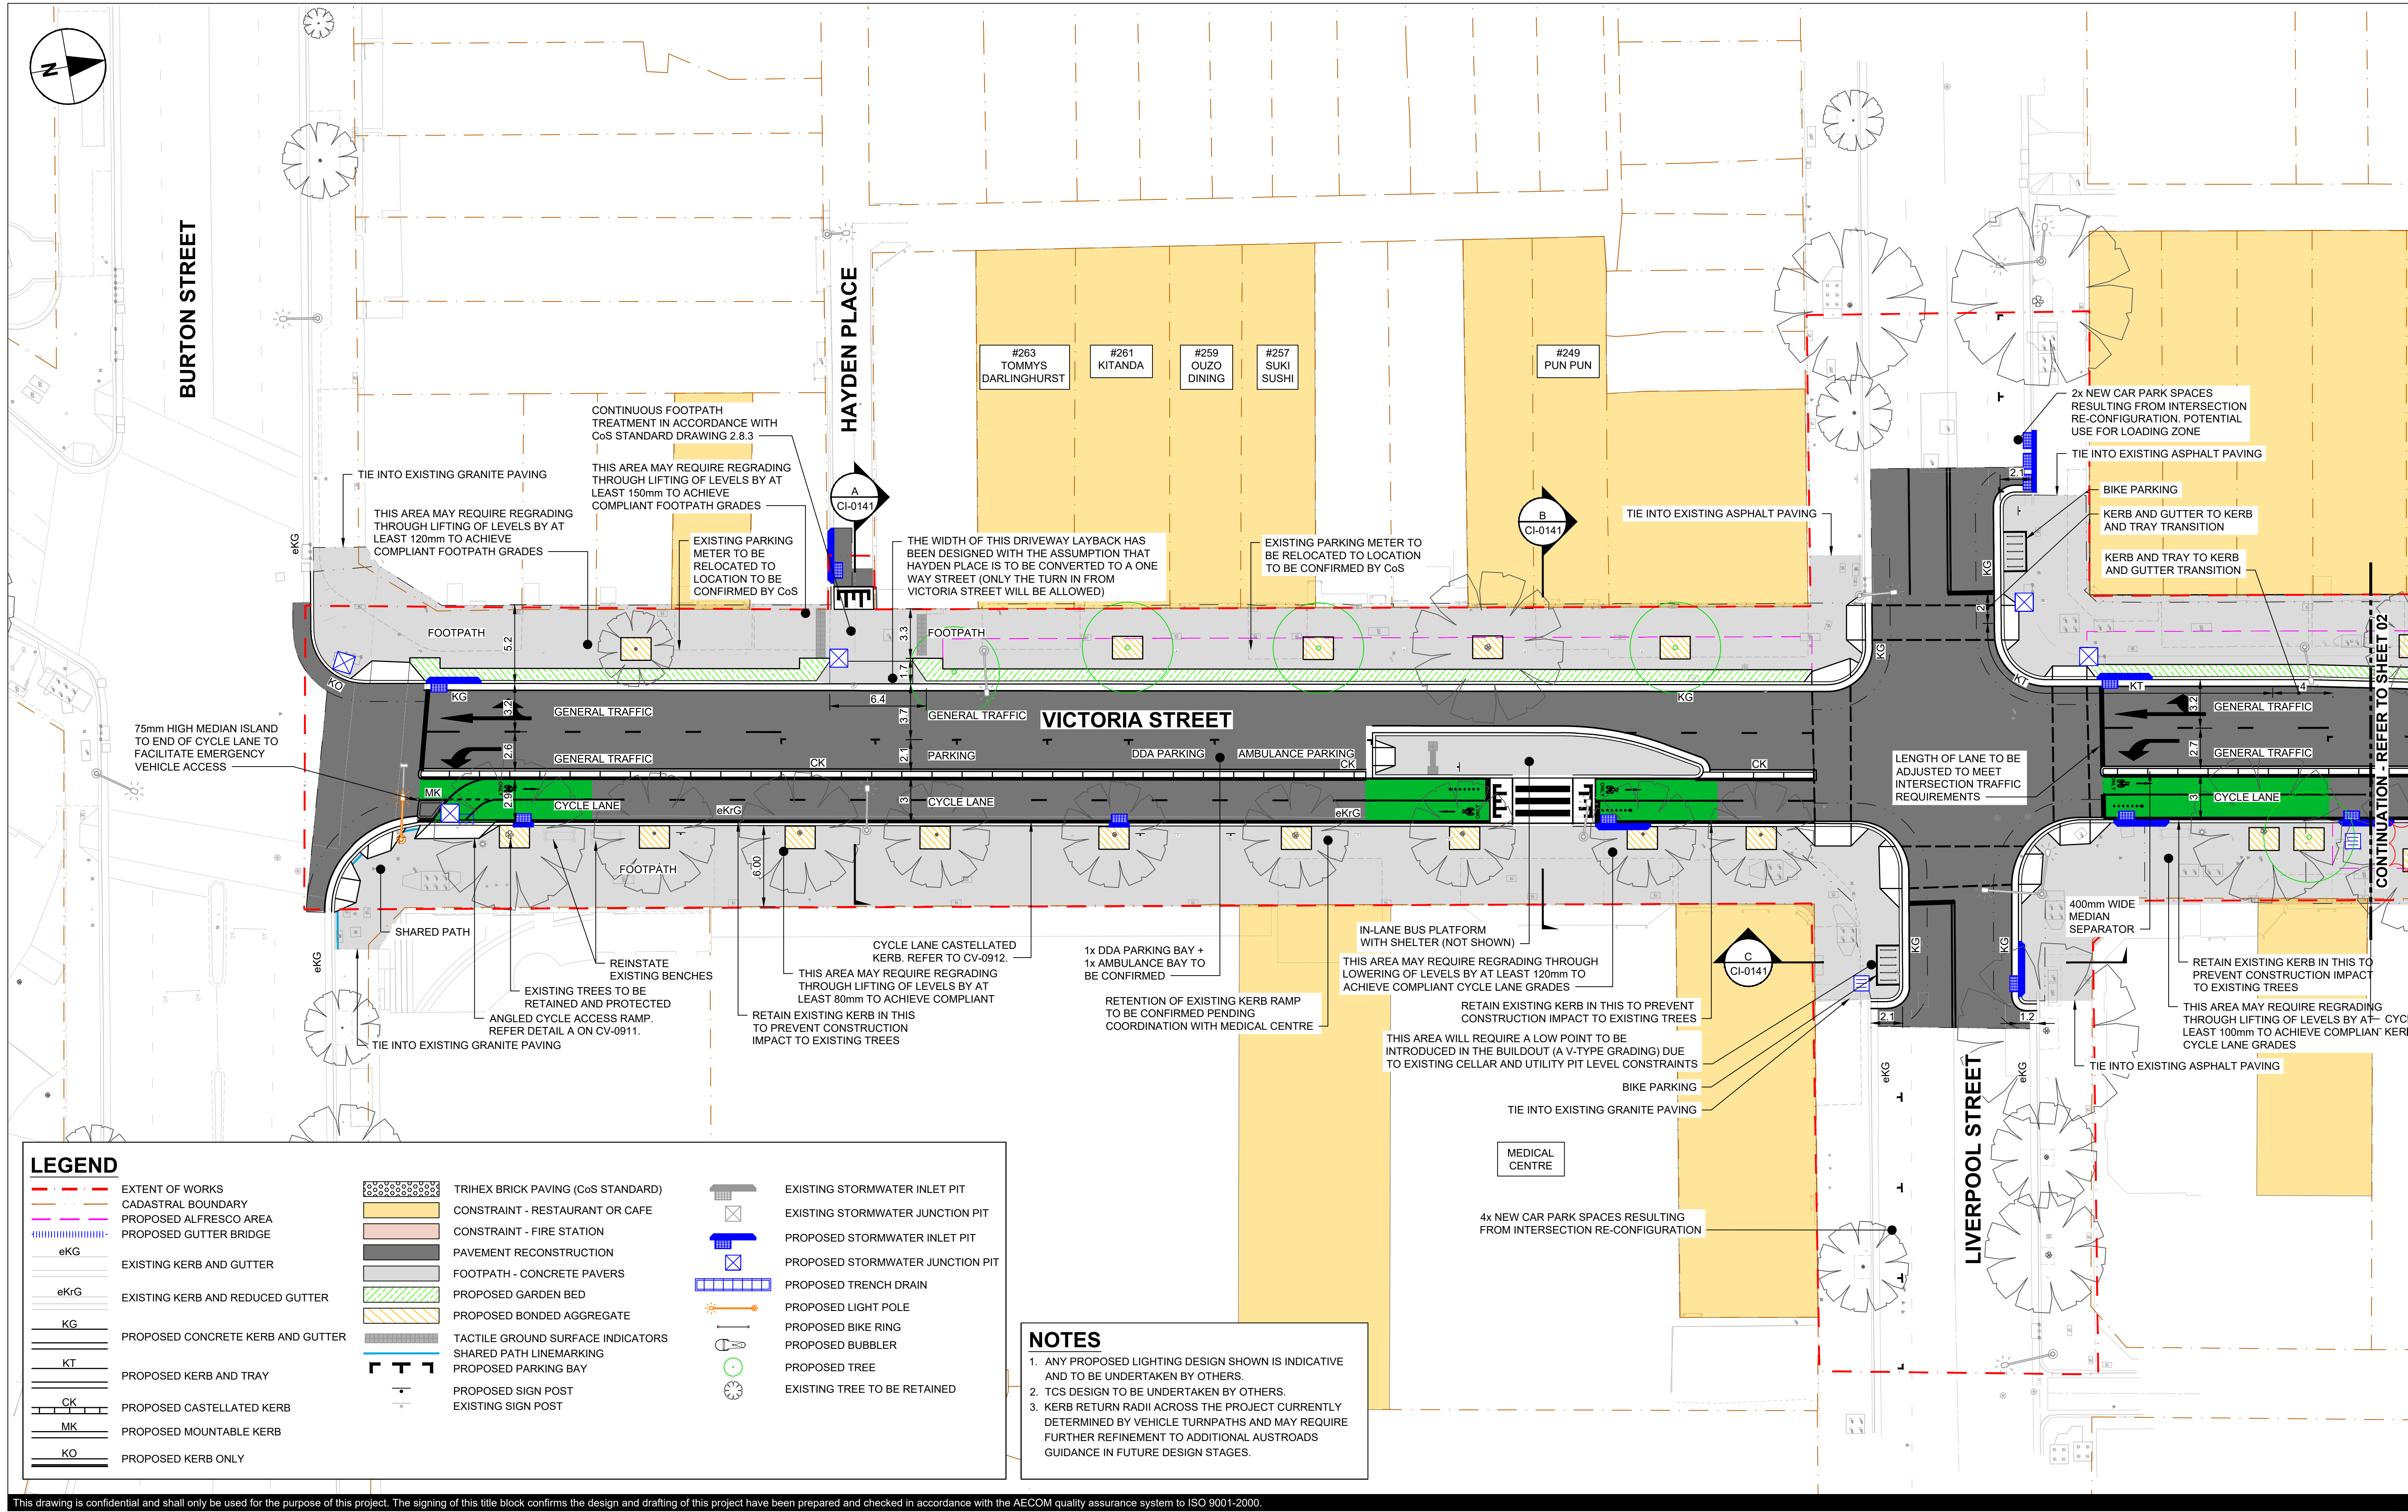


This drawing is confidential and shall only be used for the purpose of this project. The signing of this title block confirms the design and drafting of this project have been prepared and checked in accordance with the AECOM quality assurance system to ISO 9001-2000.



CONSULTANT
AECOM Australia Pty Ltd
A.B.N 20 093 846 925
www.aecom.com

PROJECT
Victoria Street

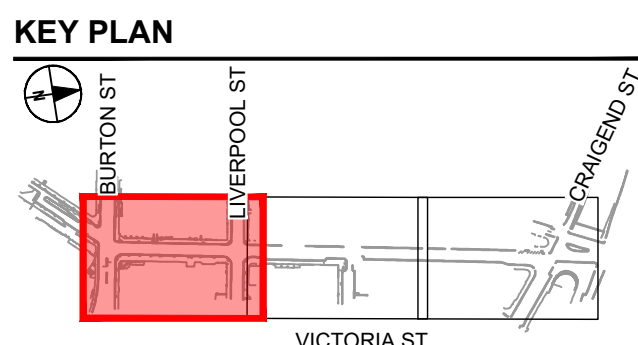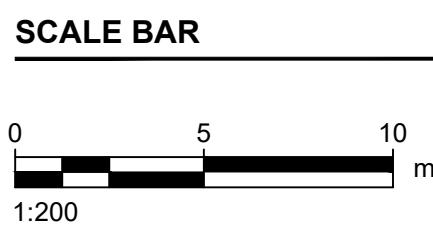

REGISTRATION


PROJECT MANAGEMENT INITIALS		
AL DESIGNER	MZ CHECKED	AM APPROVED
PROJECT DATA		
DATUM	SURVEY	

ISSUE/REVISION		
I/R	DATE	DESCRIPTION
01	07.11.2025	50% DETAILED DESIGN


PROJECT NUMBER
60750589
SHEET TITLE
GENERAL ARRANGEMENT PLAN
SHEET 01

SHEET NUMBER
60750589-004-SHT-1000-CV-0101

FOR INFORMATION ONLY

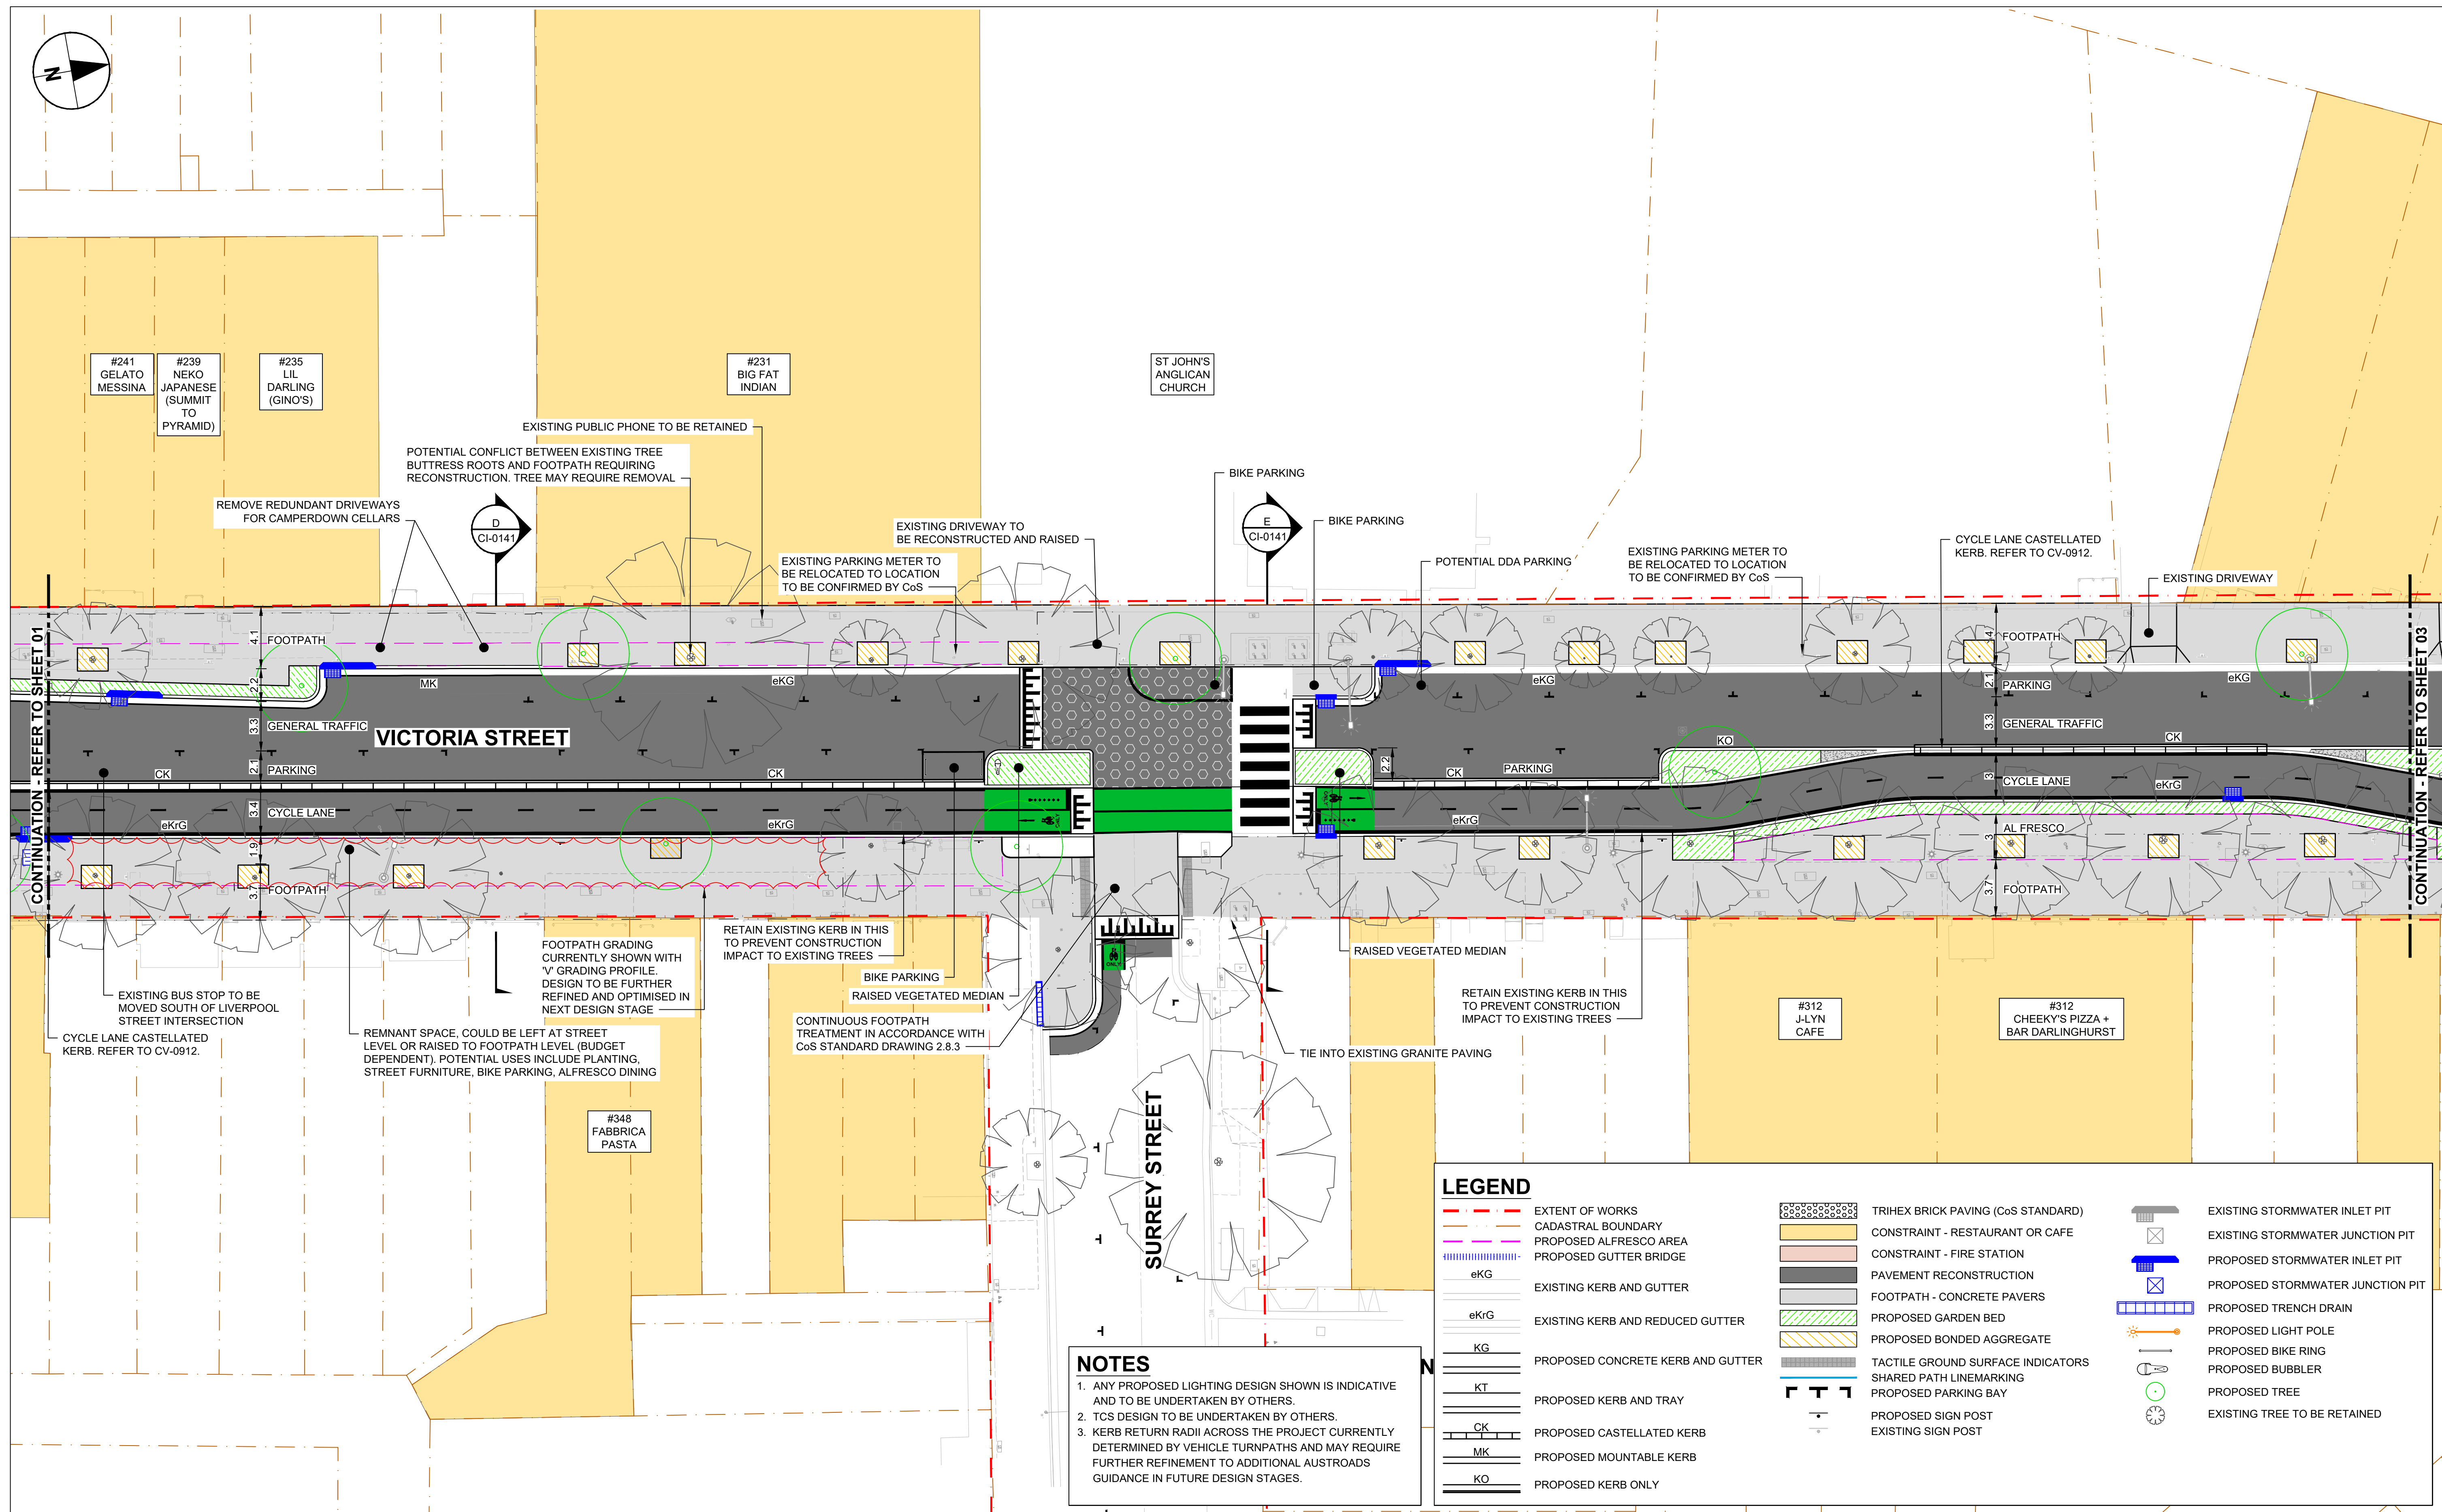

This drawing is confidential and shall only be used for the purpose of this project. The signing of this title block confirms the design and drafting of this project have been prepared and checked in accordance with the AECOM quality assurance system to ISO 9001-2000.


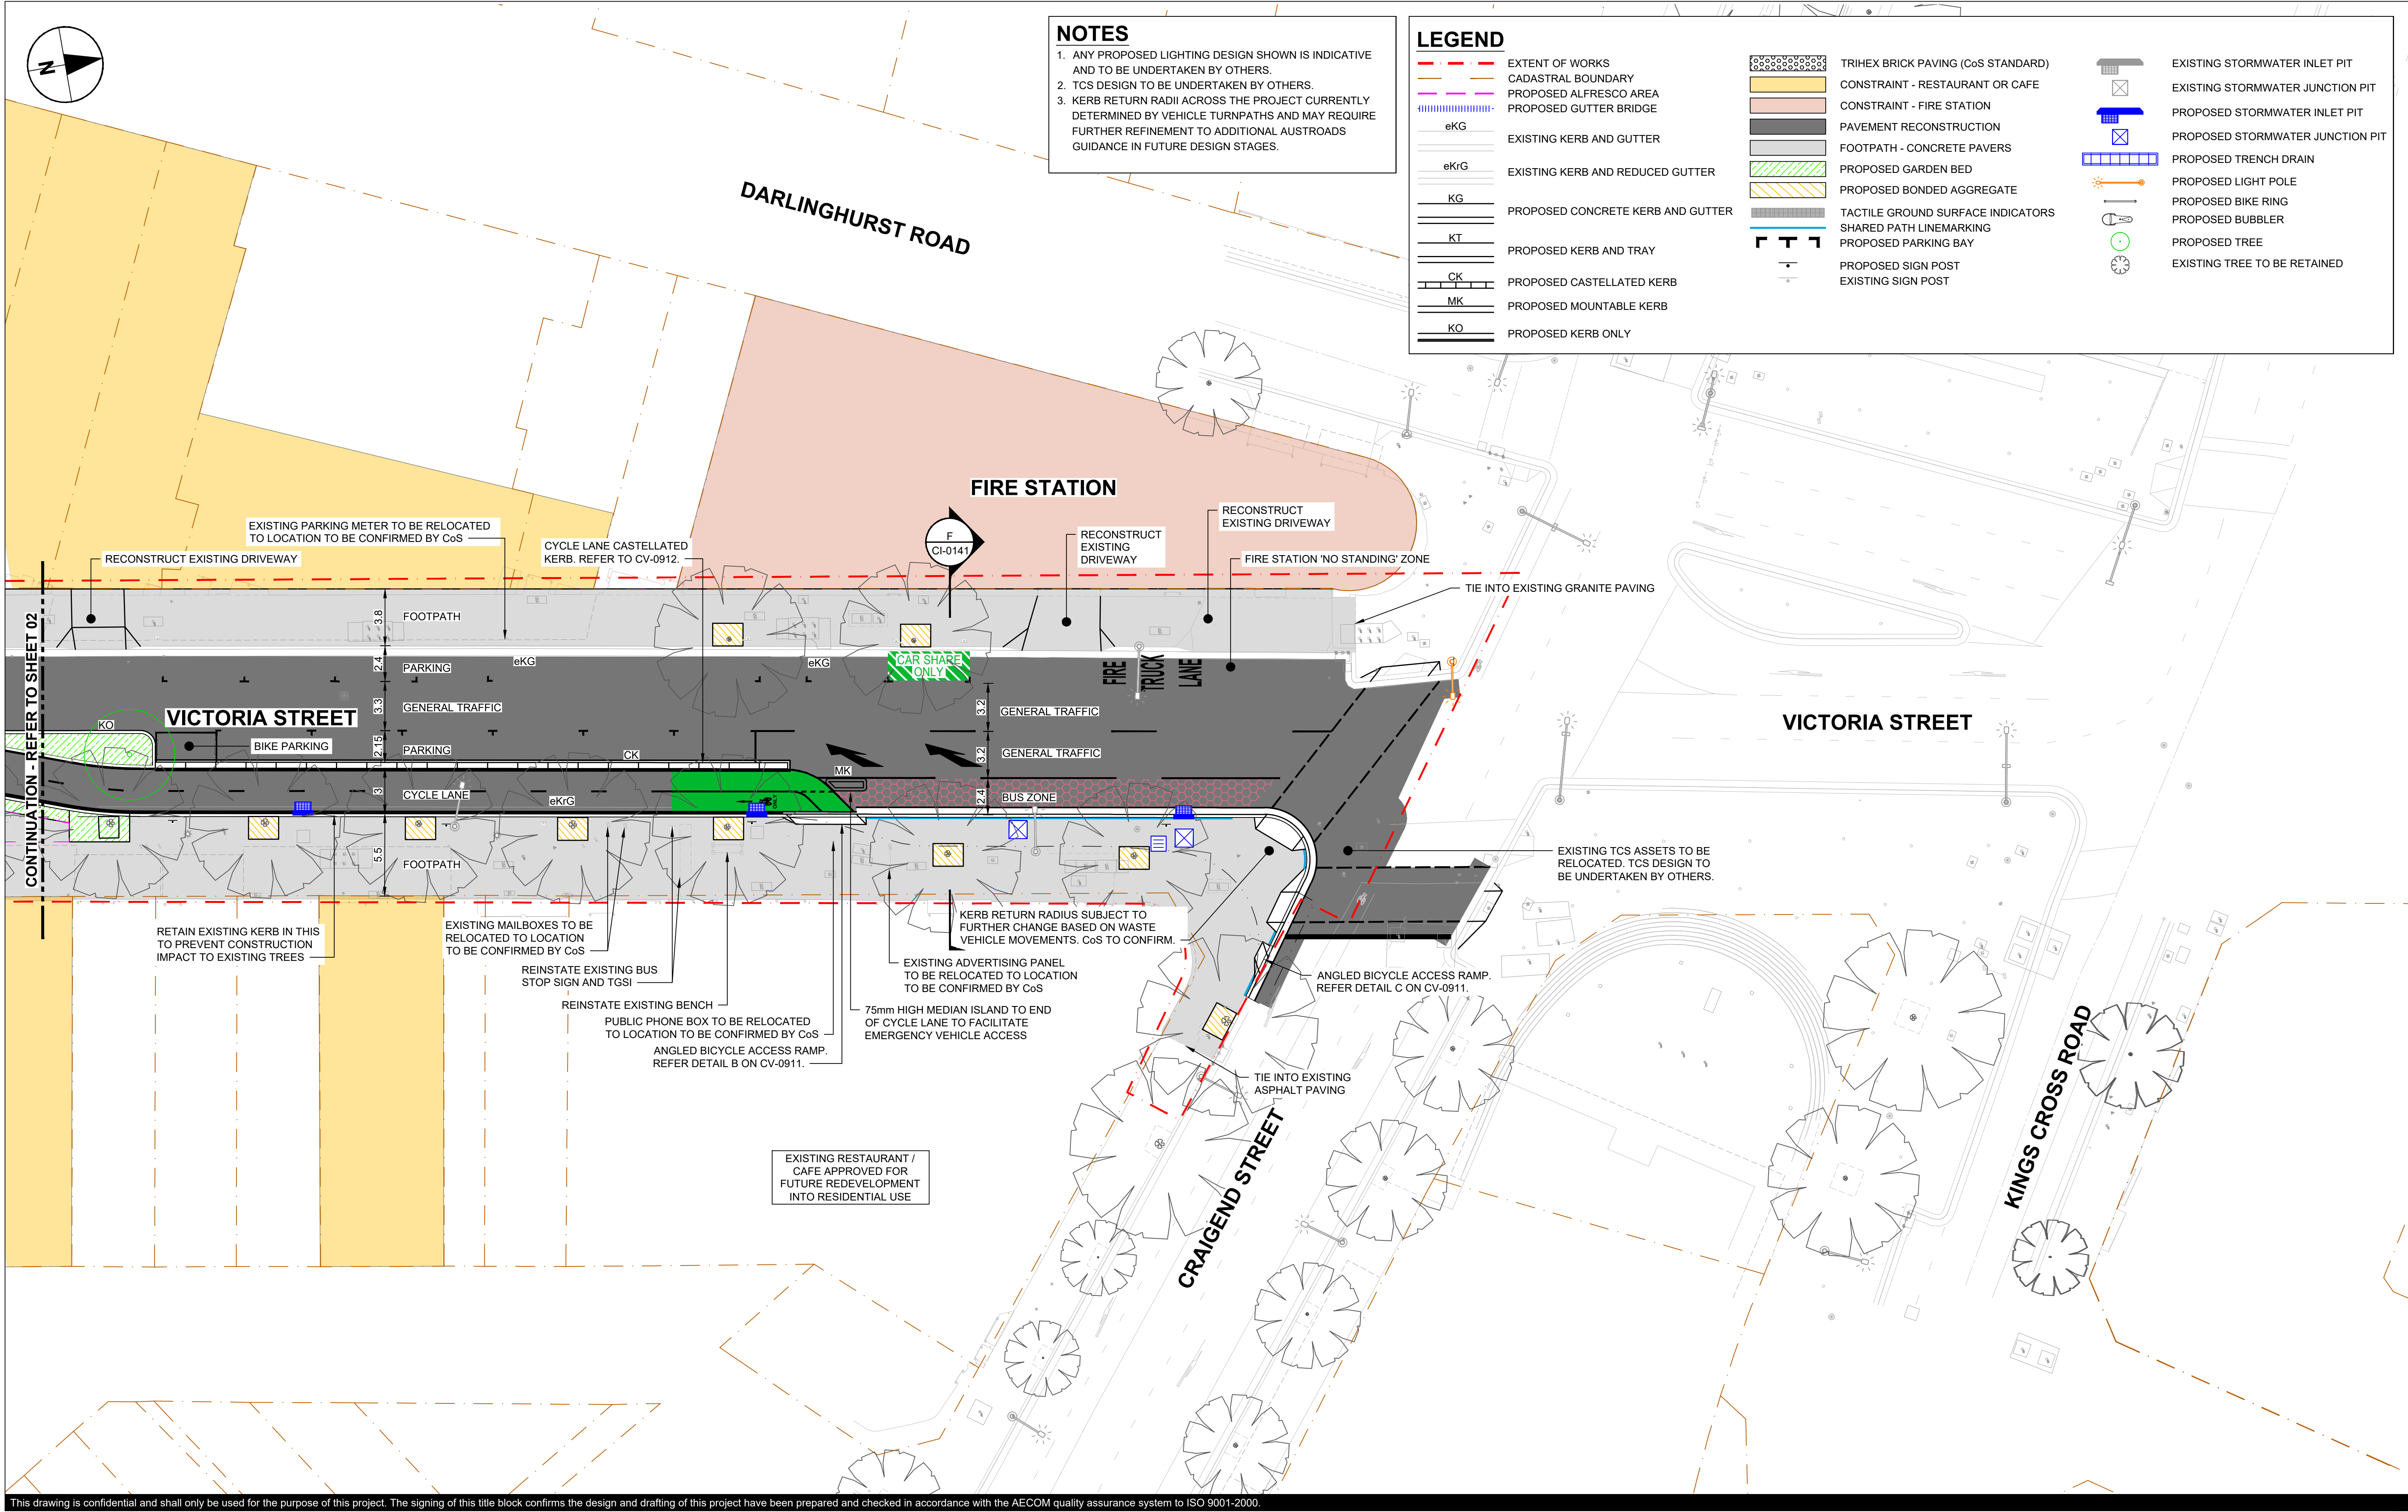


This drawing is confidential and shall only be used for the purpose of this project. The signing of this title block confirms the design and drafting of this project have been prepared and checked in accordance with the AECOM quality assurance system to ISO 9001-2000.

AECOM
CONSULTANT
AECOM Australia Pty Ltd
A.B.N 20 093 846 925
www.aecom.com

PROJECT
Victoria Street

CLIENT
 CITY OF SYDNEY

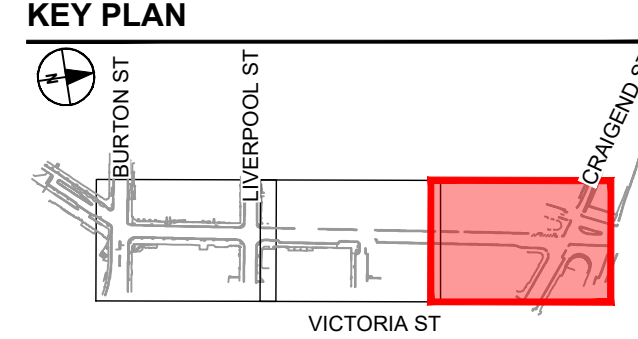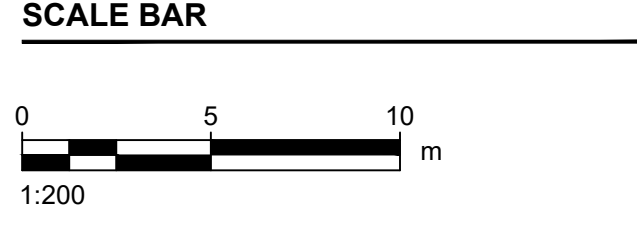

REGISTRATION

PROJECT MANAGEMENT INITIALS		
AL	MZ	AM
DESIGNER	CHECKED	APPROVED
PROJECT DATA		
DATUM	SURVEY	

ISSUE/REVISION		
I/R	DATE	DESCRIPTION
01	07.11.2025	50% DETAILED DESIGN

PROJECT NUMBER
60750589

SHEET TITLE
GENERAL ARRANGEMENT PLAN
SHEET 03

SHEET NUMBER
60750589-004-SHT-1000-CV-0103

FOR INFORMATION ONLY