


Attachment B

**Updated Drawings -
Quietway at Riley Street
(Original Endorsed Scope)**

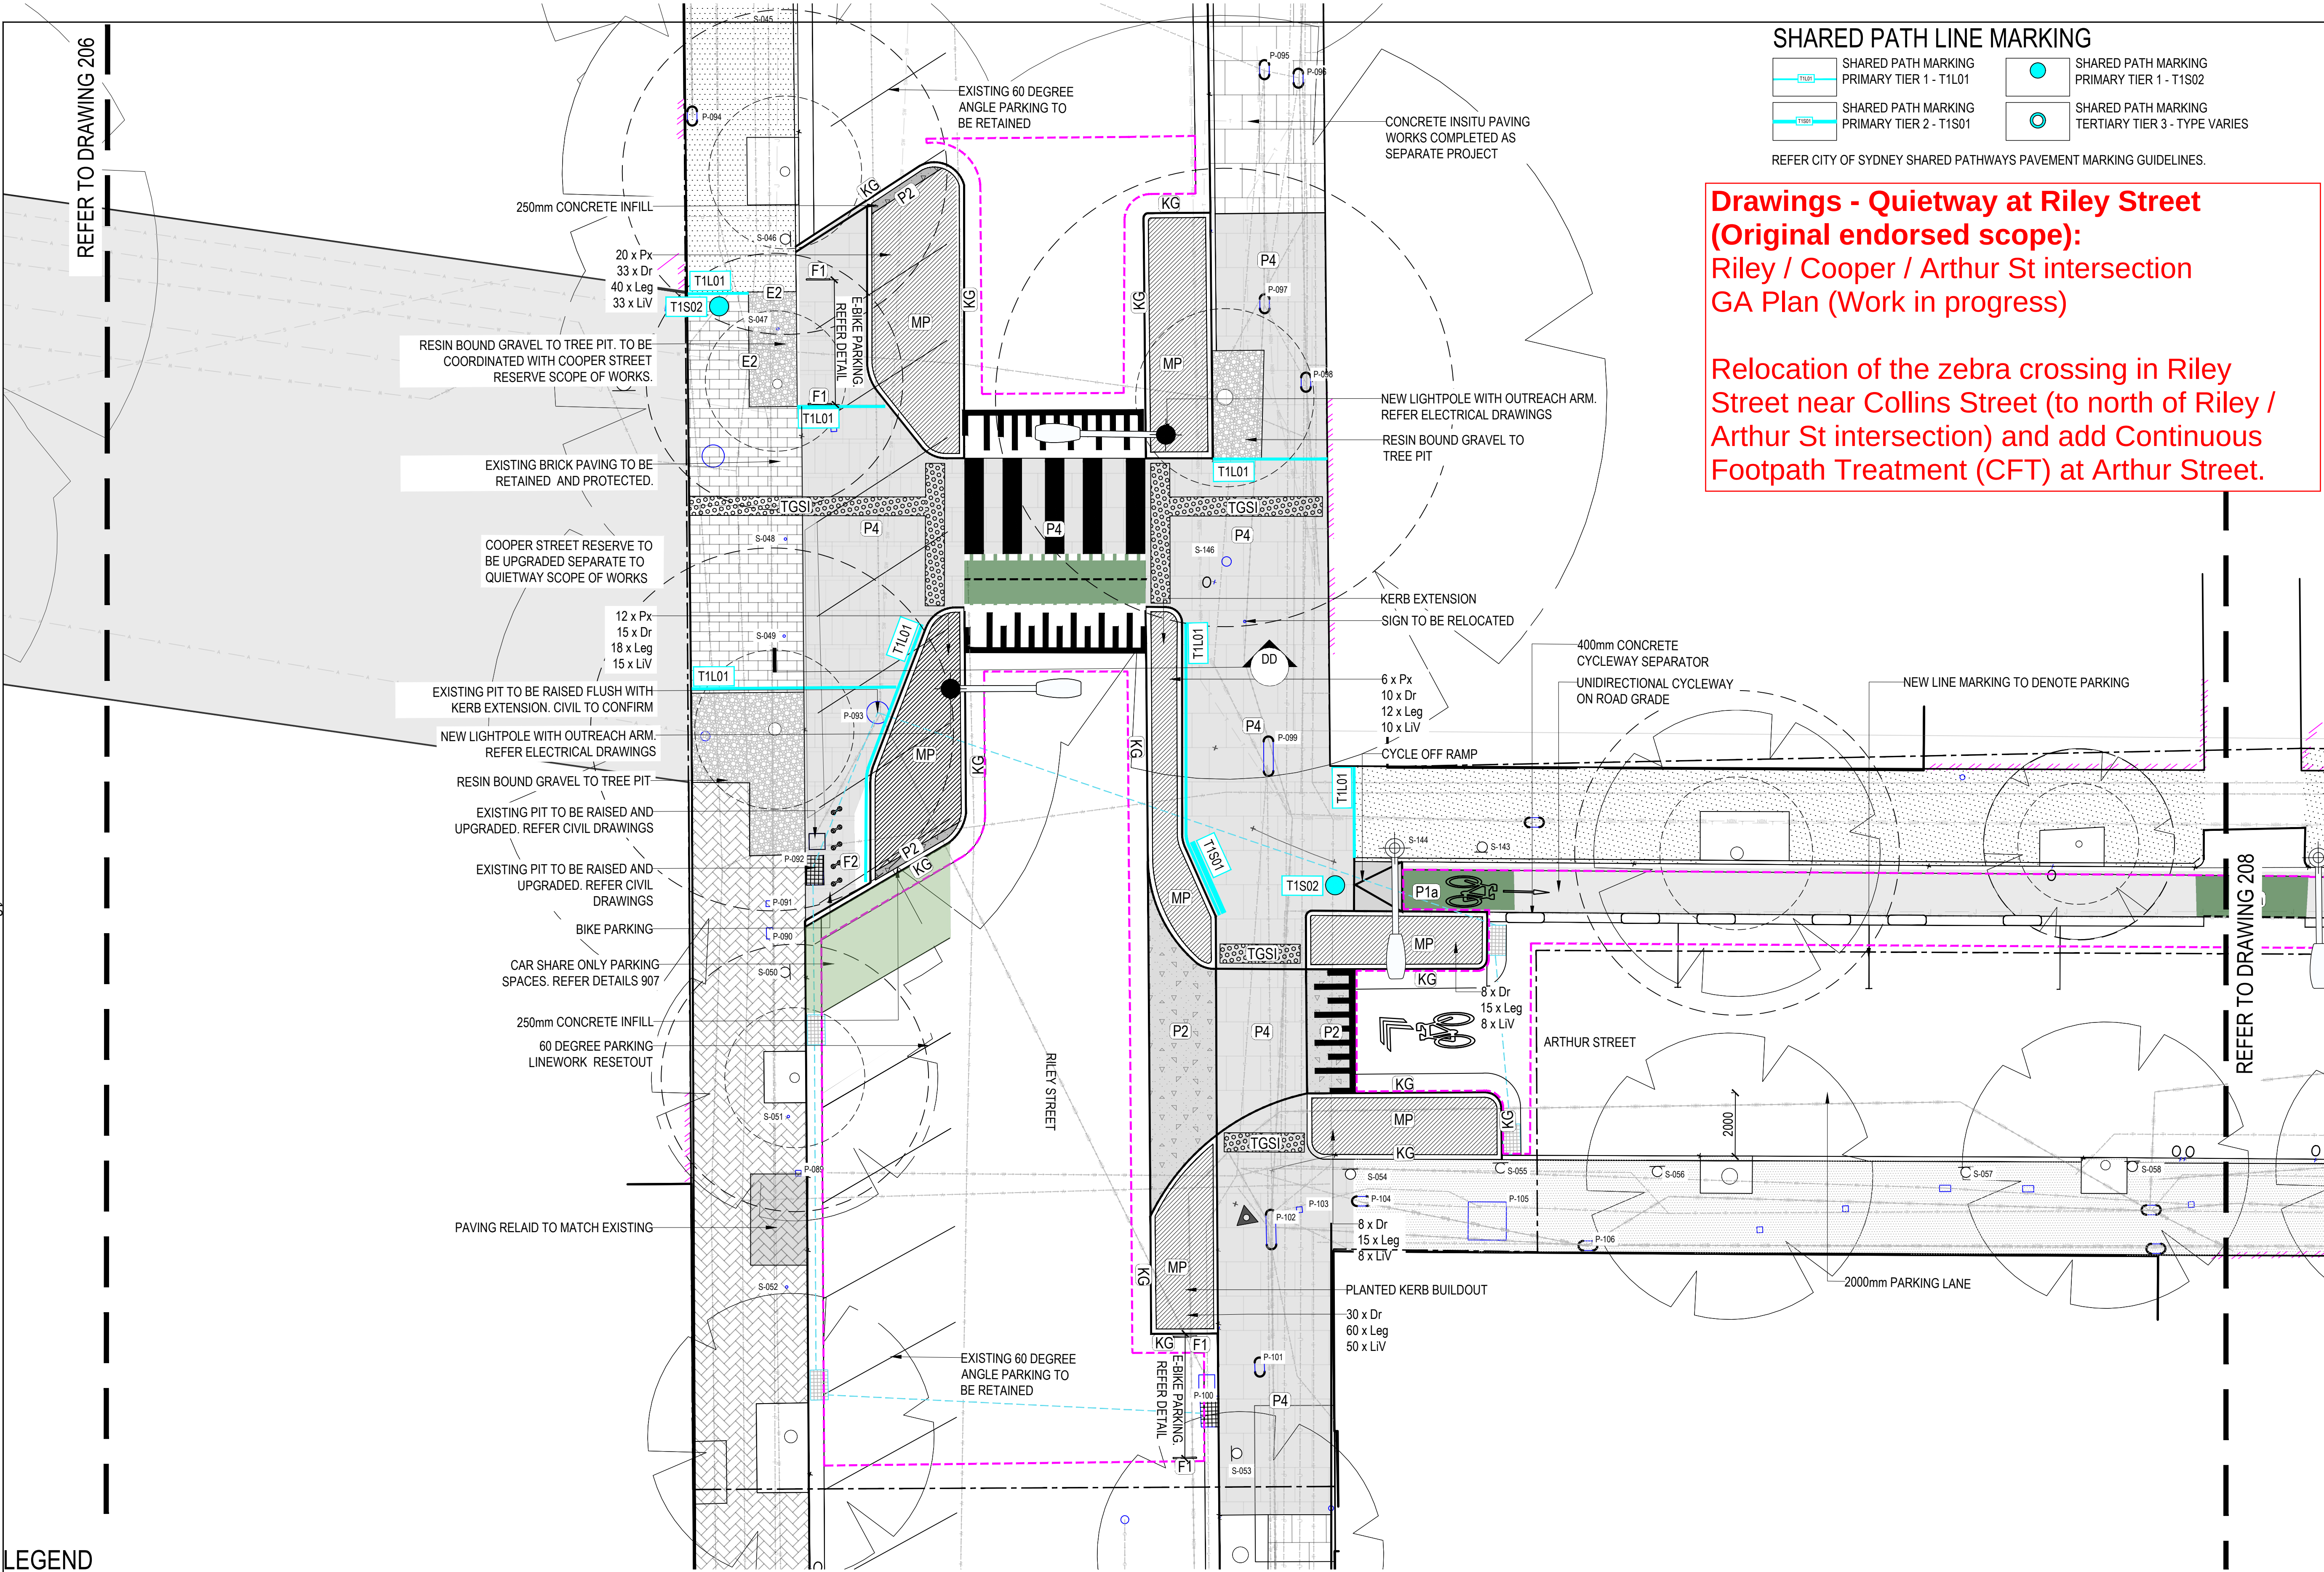

SHARED PATH LINE MARKING

SHARED PATH MARKING PRIMARY TIER 1 - T1L01	SHARED PATH MARKING PRIMARY TIER 1 - T1S02
SHARED PATH MARKING PRIMARY TIER 2 - T1S01	SHARED PATH MARKING TERTIARY TIER 3 - TYPE VARIES

REFER CITY OF SYDNEY SHARED PATHWAYS PAVEMENT MARKING GUIDELINES.

**Drawings - Quietway at Riley Street
(Original endorsed scope):
Riley / Cooper / Arthur St intersection
GA Plan (Work in progress)**

**Relocation of the zebra crossing in Riley
Street near Collins Street (to north of Riley /
Arthur St intersection) and add Continuous
Footpath Treatment (CFT) at Arthur Street.**

**place
design
group.**

SYDNEY
Level 4
10 James St,
Waterloo NSW 2017
T + 61 2 9290 3300

© Place Design Group Pty Ltd A.C.N. 682 370 063

All information displayed, transmitted or carried within this drawing is protected by Copyright and Intellectual Property laws.
The information contained in this document is confidential.
Recipients of this document are prohibited from disclosing the information herein to any person without the written consent of Place Design Group.
Annoted dimensions take precedence over any measures of scale.
Verify all dimensions on site prior to construction.
This drawing may display with permission a combination of specialist and other consultant(s) input and linework.
Nominated specialist and consultant information contained within this document is referenced from their supplied documentation and is contained in this document as indicative only and not for construction or certification purposes.

PROJECT
**SURRY HILLS
QUIETWAY**

CLIENT
CITY OF SYDNEY

NOTES

ALL DRAWINGS TO BE PRINTED IN **COLOUR**.

ALL SIZES AND DIMENSIONS ARE INDICATIVE + FOR COSTING PURPOSED ONLY.

CONTRACTOR IS TO PROVIDE SHOP DRAWINGS FOR APPROVAL AND ALL DIMENSIONS ARE TO BE CHECKED AND VERIFIED ON SITE PRIOR TO COMMENCEMENT OF WORKS.

SIZES OF AND DIMENSIONS TO ANY SERVICE ELEMENTS ARE INDICATIVE ONLY.

ALL DETAILED SUBBASES ARE INDICATIVE ONLY AND TO BE CONFIRMED BY CONTRACTOR PRIOR TO WORKS

ISSUE	CODE	ISSUE DESCRIPTION	BY	CHK	DATE
01	PRE	80% DD	AM	LI	29-11-2024
02	PRE	80% DD	AM	LI	19-12-2024
03	CA	100% DD	AM	LI	27-02-2025
04	CA	100% DD	AM	LI	07-03-2025
05	T	50% IFT	AM	LI	16-05-2025
06	T	80% DDD	AM	LI	15-08-2025
07	T	95% IFT	AM	LI	16-04-2026

PRE - Preliminary | CA - Council Approval | T - Tender | CON - Construction
DRAWING TITLE

GENERAL ARRANGEMENT

DESIGN : LI
DOCUMENT : AM
PROJECT : 240162

SCALE 1:100 @ A1 1:200 @ A3
DRAWING NUMBER 240162-207 REVISION 07

NORTH

LEGEND

SCOPE OF WORK	EXISTING MASS PLANTING.	PROPOSED CONCRETE KERB. REFER CIVIL ENGINEER DETAILS	EDGE TYPE 1 - CONCRETE EDGE. REFER MATERIALS SCHEDULE	PAVING TYPE 3 - PORPHYRY UNIT PAVERS (NOT CoS STANDARD)	EXISTING ASPHALT	CAR SHARE PARKING ZONE. REFER DETAIL 907	EXISTING LIGHT POLE WITH OUTREACH ARM	NEW STORMWATER DRAIN. REFER CIVIL DRAWINGS	MILL AND RESHEET EXTENTS. REFER MILL AND RESHEET PLANS
CADASTRE BOUNDARY	PROPOSED MASS PLANTING. REFER PLANTING SCHEDULE	TRACHYTE KERB. KERB LOCATION TO BE CONFIRMED BY CoS	PAVING TYPE 1 - ASPHALT PAVEMENT. REFER CIVIL DRAWINGS	PAVING TYPE 4 - INSITU CONCRETE PAVING (CoS STANDARD)	EXISTING CONCRETE	QUIETWAY ROAD MARKINGS	PROPOSED LIGHT POLE WITH OUTREACH ARM. REFER ELECTRICAL DRAWINGS	EXISTING SIGN. REFER CIVIL DRAWINGS	FURNITURE TYPE 1 - SLIM HOOP BIKE PARKING. REFER MATERIAL SCHEDULE
EXISTING TREE CANOPY WITH SRZ AND TPZ. REFER ARBORIST REPORT	EXISTING KERB. REFER CIVIL DRAWINGS	SANDSTONE KERB. KERB LOCATION TO BE CONFIRMED BY CoS	PAVING TYPE 1 - ASPHALT PAVEMENT. CYCLEWAY WARNING MARKINGS	PAVING TYPE 5 - GRANITE UNIT PAVERS (CoS STANDARD)	EXISTING BRICK PAVING	CONCRETE CYCLEWAY SEPARATOR. REFER CIVIL DRAWINGS	EXISTING POWER POLE	EXISTING PIT LID. REFER PIT SCHEDULE	MATERIALITY CHANGE IN KERB
PROPOSED TREE. REFER PLANTING SCHEDULE	KERB AND GUTTER. REFER CIVIL ENGINEER DETAILS	BLUESTONE KERB. KERB LOCATION TO BE CONFIRMED BY CoS	PAVING TYPE 2 - CONCRETE. REFER CIVIL DRAWINGS	PAVING TYPE 5 - BRICK PAVING (CoS STANDARD)	LOADING ZONE LINE MARKING	PROPOSED TACTILE GROUND SENSORY INDICATOR.	EXISTING STORMWATER DRAIN		

© Place Design Group Pty Ltd A.C.N. 082 370 063

Any information displayed, transmitted or carried within this drawing is protected by Copyright and Intellectual Property laws.

If the information contained in this document is confidential, the recipients of this document are prohibited from disclosing the information referred to any person without the written consent of Place Design Group.

Annotated dimensions take precedence over any measures of scale. Verify all dimensions on site prior to construction.

This drawing must display with permission a combination of specialist and consultant's input and liaison.

Nominated specialist and consultant information contained within this document is referenced from their supplied documentation and is contained in this document as indicative only and not for construction or certification purposes.

PROJECT

SURRY HILLS
QUIETWAY

CLIENT

CITY OF SYDNEY

NOTES

ALL DRAWINGS TO BE PRINTED IN COLOUR.

ALL SIZES AND DIMENSIONS ARE INDICATIVE + FOR COSTING PURPOSES ONLY.

CONTRACTOR IS TO PROVIDE SHOP DRAWINGS FOR APPROVAL AND ALL DIMENSIONS ARE TO BE CHECKED AND VERIFIED ON SITE PRIOR TO COMMENCEMENT OF WORKS.

SIZES OF AND DIMENSIONS TO ANY SERVICE ELEMENTS
ARE INDICATIVE ONLY.

ALL DETAILED SUBBASES ARE INDICATIVE ONLY AND TO BE CONFIRMED BY CONTRACTOR PRIOR TO WORKS

[illegible]

PRE - Preliminary | CA - Council Approval | T - Tender | CON - Construction

GENERAL ARRANGEMENT

DESIGN : LI
DOCUMENT : AM
PROJECT : 240162



0 1 2 3 4 5 metres

SCALE 1:100 @ A1 1:200 @ A3

DRAWING NUMBER REVISION

240162-208 02

