


REV	REVISION DESCRIPTION	TGS PLAN #	TGS-0536	CLIENT:	DESIGNED BY	S. KOLIMI	APPROVED BY	MEHMET.YESIL	IMPLEMENTED BY
00	SUPPLIED TO CLIENT	ROAD NAME	410 PITT ST	BORGER CRANES	SIGNATURE		SIGNATURE		SIGNATURE
01		SUBURB	SYDNEY	ROL REQUIRED	DATE	26.03.2026	DATE	26.03.2026	DATE
02		WORK LOCATION	ROAD CLOSURE -SS	ROAD SPEED(S)	CERTIFICATE #	TCT0065537	CERTIFICATE #	TCT1003170	CERTIFICATE #

BORGER
TRAFFIC
Web: www.borgertaffic.com
Email: sydney@borgertaffic.com
Phone: 02 9083 2081

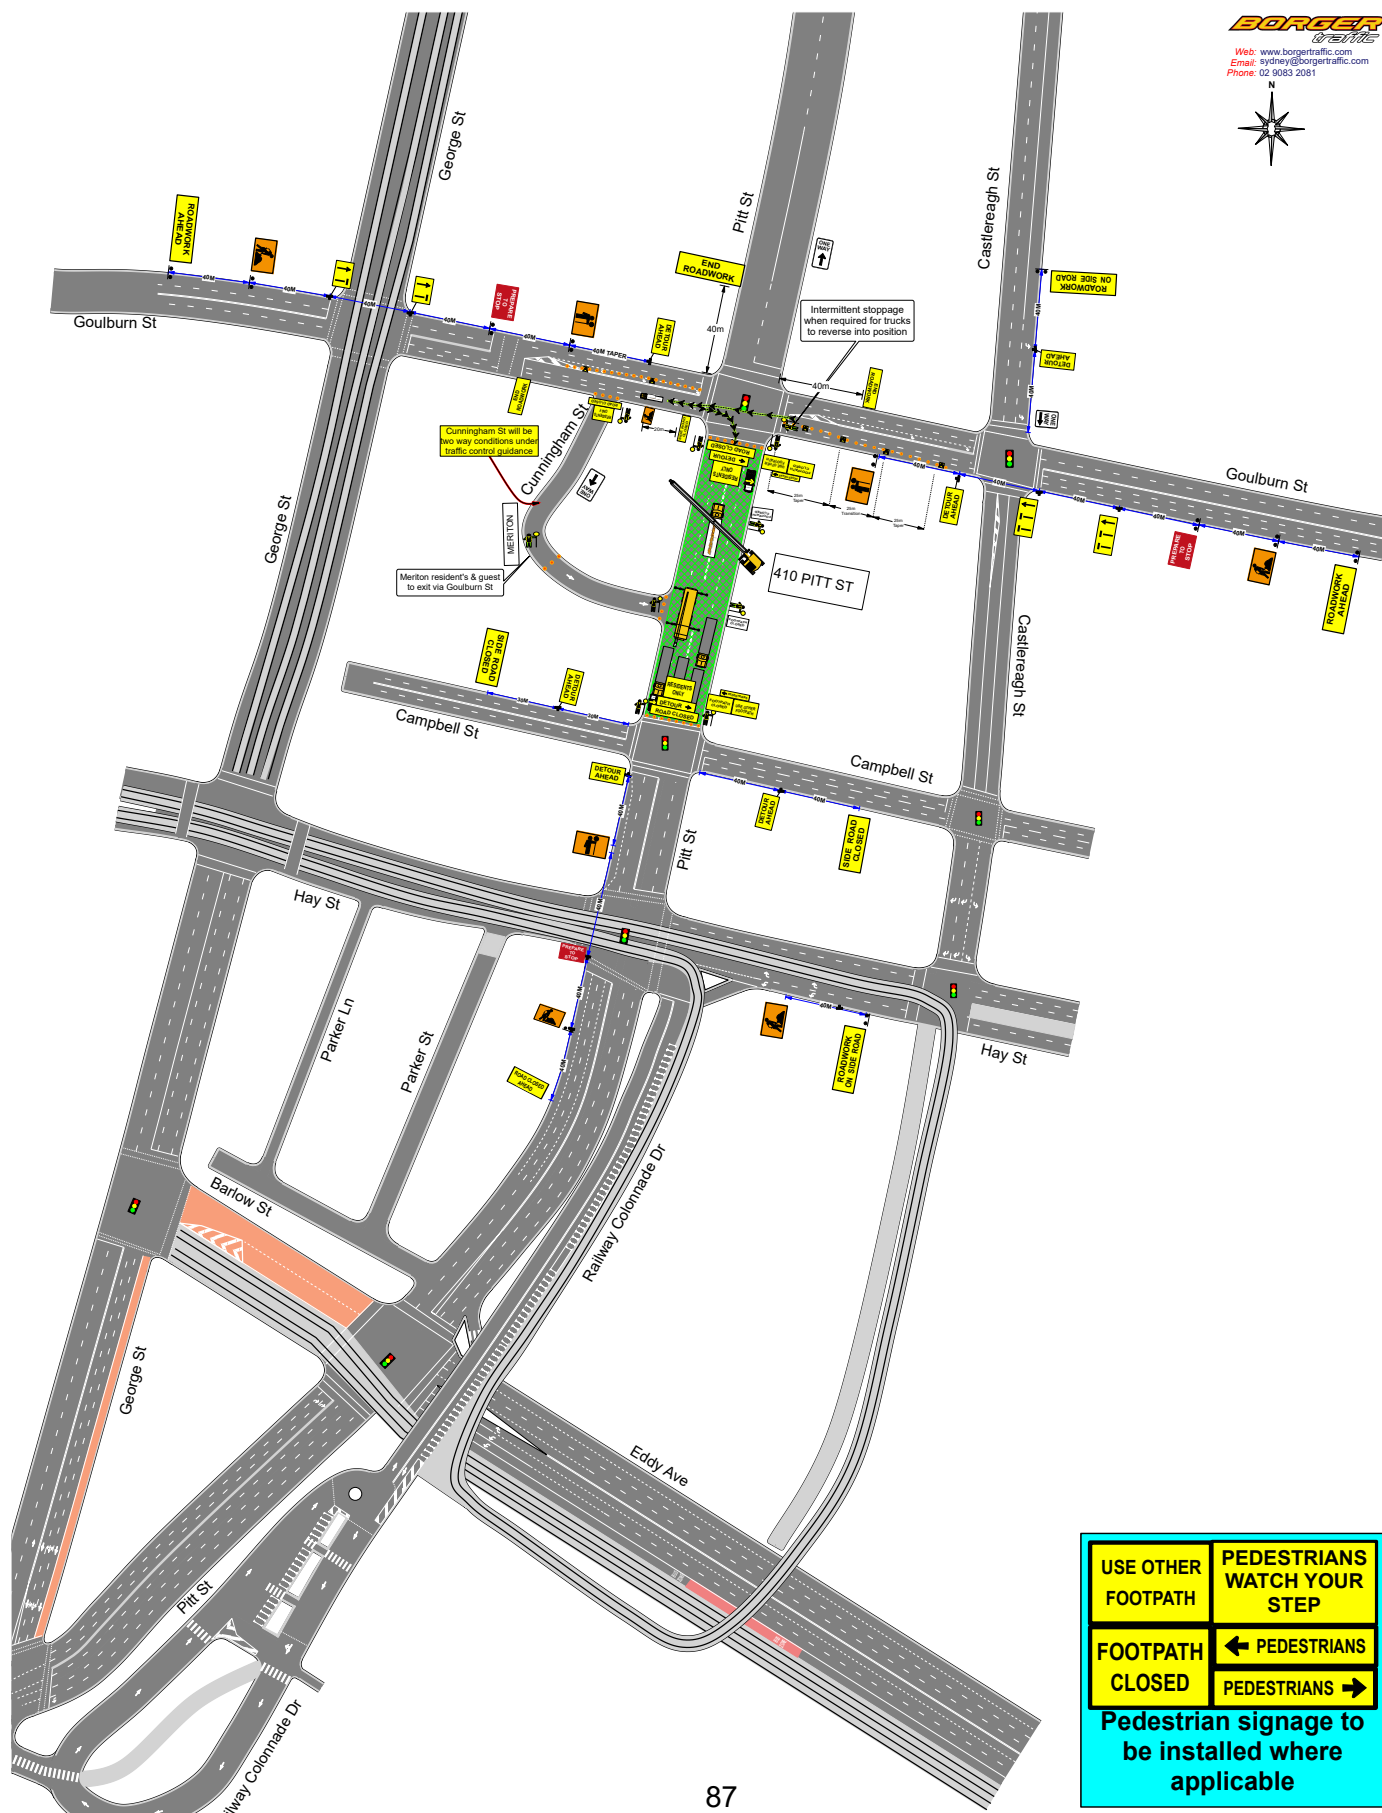

USE OTHER FOOTPATH	PEDESTRIANS WATCH YOUR STEP
FOOTPATH CLOSED	PEDESTRIANS ←
	PEDESTRIANS →

Pedestrian signage to be installed where applicable

