


Proposal

Kellett Street, Potts Point

Proposed parking changes to accommodate an outdoor dining area – (Lucia Restaurant, Arm Length Bar & Caffe Roma)

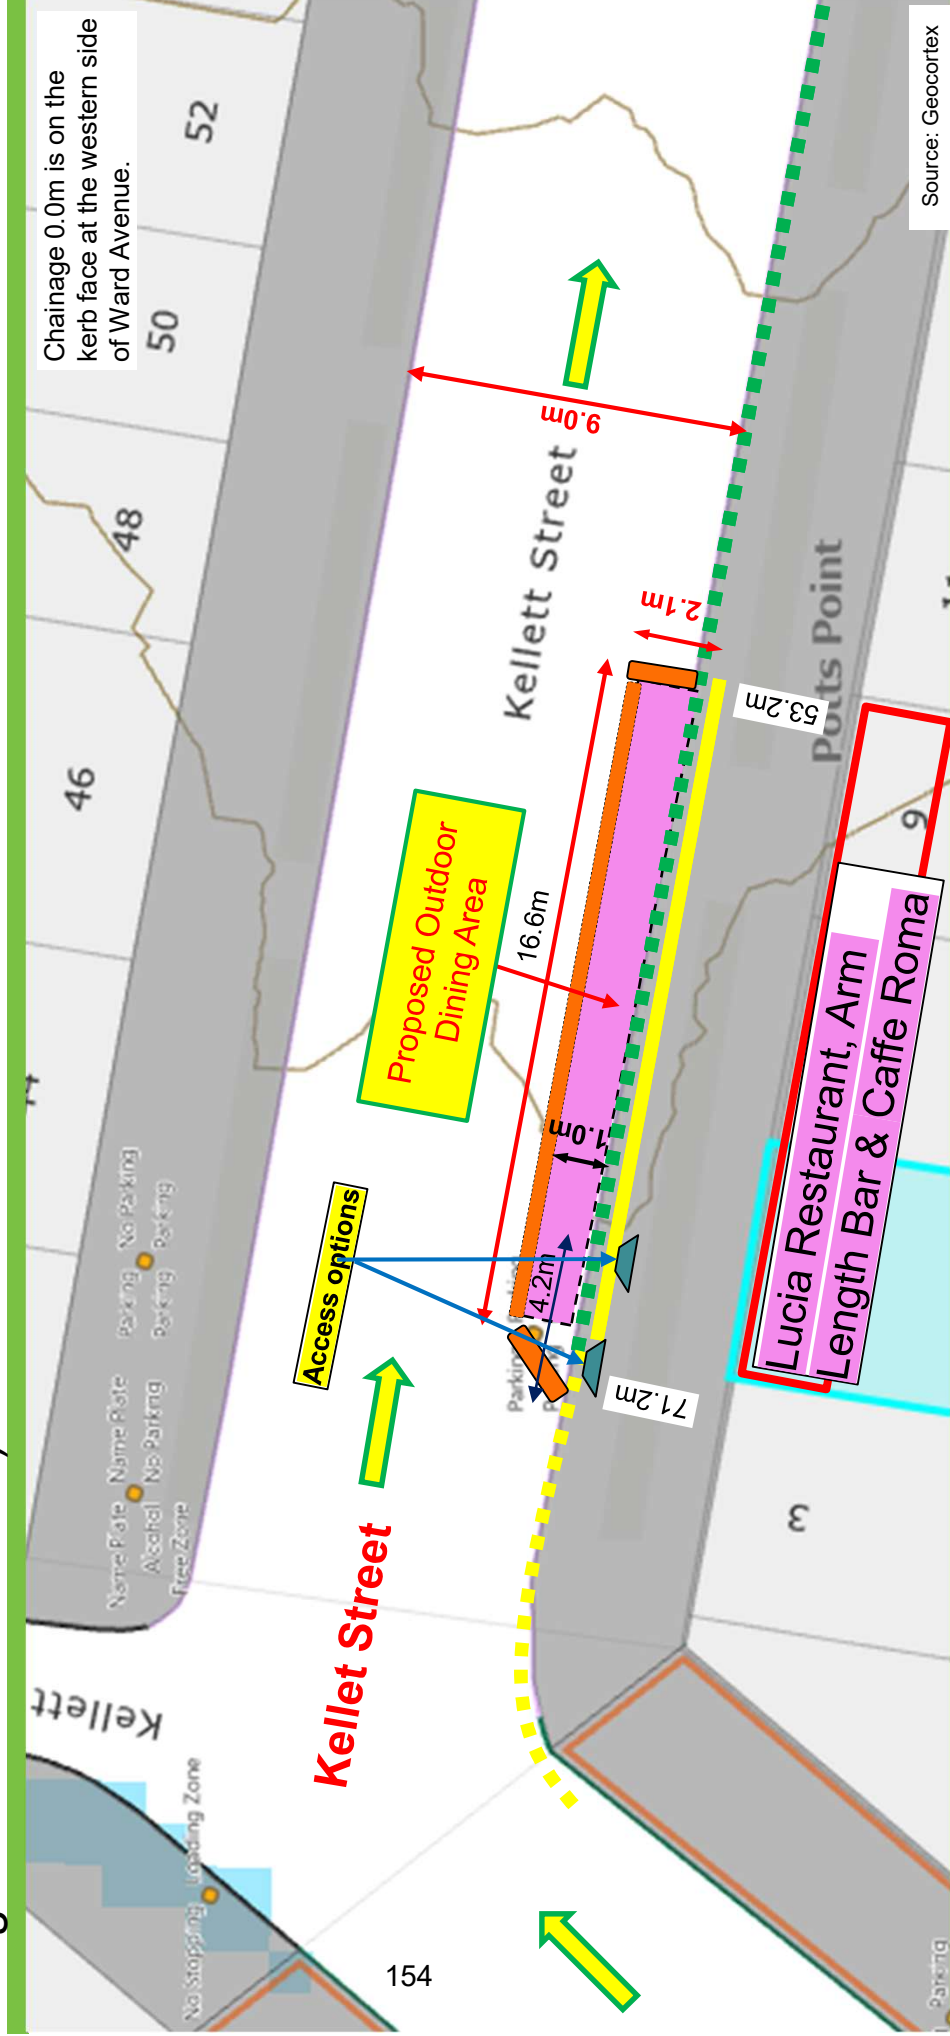

Existing 1P, Ticket, 8am – 6pm, Mon – Fri, Permit Holders Excepted **Area 19**
 4P, Ticket, 6pm – 10pm, 8am – 10pm, Sat – Sun & Public Holidays
 Permit Holders Excepted **Area 19**
 No Stopping

Proposed
 No Stopping
 Concrete crash barrier
 Outdoor dining area