

Attachment D

**Drawings - Additional Scope
(Designated Bike Parking Areas)**

Additional Scope Drawings
(Designated Bike Parking Areas):
Provide bike parking at several locations
along the Quietway route

SHARED PATH LINE MARKING

T1L01

SHARED PATH MARKING
PRIMARY TIER 1 - T1L01

T1S01

SHARED PATH MARKING
PRIMARY TIER 2 - T1S01

T1S02

SHARED PATH MARKING
PRIMARY TIER 1 - T1S02

T1S03

SHARED PATH MARKING
TERTIARY TIER 3 - TYPE VARIES

REFER CITY OF SYDNEY SHARED PATHWAYS PAVEMENT MARKING GUIDELINES.

place
design
group.

SYDNEY
Level 4
10 James St,
Waterloo NSW 2017
T + 61 2 9290 3300

© Place Design Group Pty Ltd A.C.N. 882 370 063

All information displayed, transmitted or carried within this drawing is protected by Copyright and Intellectual Property laws.
The information contained in this document is confidential.
Recipients of this document are prohibited from disclosing the information herein to any person without the written consent of Place Design Group.
Annoted dimensions take precedence over any measures of scale.
Verify all dimensions on site prior to construction.
This drawing may display with permission a combination of specialist and other consultant(s) input and linework.
Nominated specialist and consultant information contained within this document is referenced from their supplied documentation and is contained in this document as indicative only and not for construction or certification purposes.

PROJECT

SURRY HILLS
QUIETWAY

CLIENT

CITY OF SYDNEY

NOTES

ALL DRAWINGS TO BE PRINTED IN COLOUR.

ALL SIZES AND DIMENSIONS ARE INDICATIVE + FOR COSTING PURPOSED ONLY.

CONTRACTOR IS TO PROVIDE SHOP DRAWINGS FOR APPROVAL AND ALL DIMENSIONS ARE TO BE CHECKED AND VERIFIED ON SITE PRIOR TO COMMENCEMENT OF WORKS.

SIZES OF AND DIMENSIONS TO ANY SERVICE ELEMENTS ARE INDICATIVE ONLY.

ALL DETAILED SUBBASES ARE INDICATIVE ONLY AND TO BE CONFIRMED BY CONTRACTOR PRIOR TO WORKS

ISSUE	CODE	ISSUE DESCRIPTION	BY	CHK	DATE
01	PRE	80% DD	AM	LI	29-11-2024
02	PRE	80% DD	AM	LI	19-12-2024
03	CA	100% DD	AM	LI	27-02-2025
04	CA	100% DD	AM	LI	07-03-2025
05	T	50% IFT	AM	LI	16-05-2025
06	T	80% DDD	AM	LI	15-08-2025
07	T	95% IFT	AM	LI	16-04-2026

PRE - Preliminary | CA - Council Approval | T - Tender | CON - Construction
DRAWING TITLE

GENERAL ARRANGEMENT

DESIGN : LI
DOCUMENT : AM
PROJECT : 240162

SCALE 1:100 @ A1 1:200 @ A3
DRAWING NUMBER 240162-201
REVISION 07

LEGEND

--- SCOPE OF WORK

--- CADASTRE BOUNDARY

EXISTING TREE CANOPY WITH SRZ AND TPZ. REFER ARBORIST REPORT

PROPOSED TREE. REFER PLANTING SCHEDULE

EXISTING MASS PLANTING.

PROPOSED MASS PLANTING. REFER PLANTING SCHEDULE

EXISTING KERB. REFER CIVIL DRAWINGS

KERB AND GUTTER. REFER CIVIL ENGINEER DETAILS

PROPOSED CONCRETE KERB. REFER CIVIL ENGINEER DETAILS

TRACHYTE KERB. KERB LOCATION TO BE CONFIRMED BY CoS

SANDSTONE KERB. KERB LOCATION TO BE CONFIRMED BY CoS

BLUESTONE KERB. KERB LOCATION TO BE CONFIRMED BY CoS

EDGE TYPE 1 - CONCRETE EDGE. REFER MATERIALS SCHEDULE

PAVING TYPE 1 - ASPHALT PAVEMENT. REFER CIVIL DRAWINGS

PAVING TYPE 1 - ASPHALT PAVEMENT. CYCLEWAY WARNING MARKINGS

PAVING TYPE 2 - CONCRETE REFER CIVIL DRAWINGS

PAVING TYPE 3 - PORPHYRY UNIT PAVERS (NOT CoS STANDARD)

PAVING TYPE 4 - INSITU CONCRETE PAVING (CoS STANDARD)

PAVING TYPE 5 - GRANITE UNIT PAVERS (CoS STANDARD)

PAVING TYPE 5 - BRICK PAVING (CoS STANDARD)

EXISTING ASPHALT

EXISTING CONCRETE

EXISTING BRICK PAVING

LOADING ZONE LINE MARKING

CAR SHARE PARKING ZONE. REFER DETAIL 907

QUIETWAY ROAD MARKINGS

CONCRETE CYCLEWAY SEPARATOR. REFER CIVIL DRAWINGS

PROPOSED TACTILE GROUND SENSORY INDICATOR.

EXISTING LIGHT POLE WITH OUTREACH ARM

PROPOSED LIGHT POLE WITH OUTREACH ARM. REFER ELECTRICAL DRAWINGS

EXISTING POWER POLE

EXISTING STORMWATER DRAIN

NEW STORMWATER DRAIN. REFER CIVIL DRAWINGS


EXISTING SIGN. REFER CIVIL DRAWINGS

EXISTING PIT LID. REFER PIT SCHEDULE

MILL AND RESHEET EXTENTS. REFER MILL AND RESHEET PLANS


FURNITURE TYPE 1 - SLIM HOOP BIKE PARKING. REFER MATERIAL SCHEDULE

MATERIALITY CHANGE IN KERB

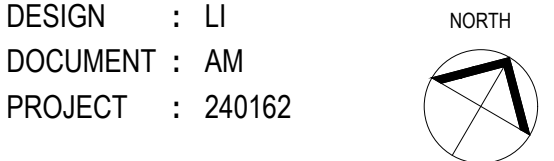

**Additional Scope Drawings
(Designated Bike Parking Areas):**
Provide bike parking at several locations
along the Quietway route

REFER TO DRAWING 205

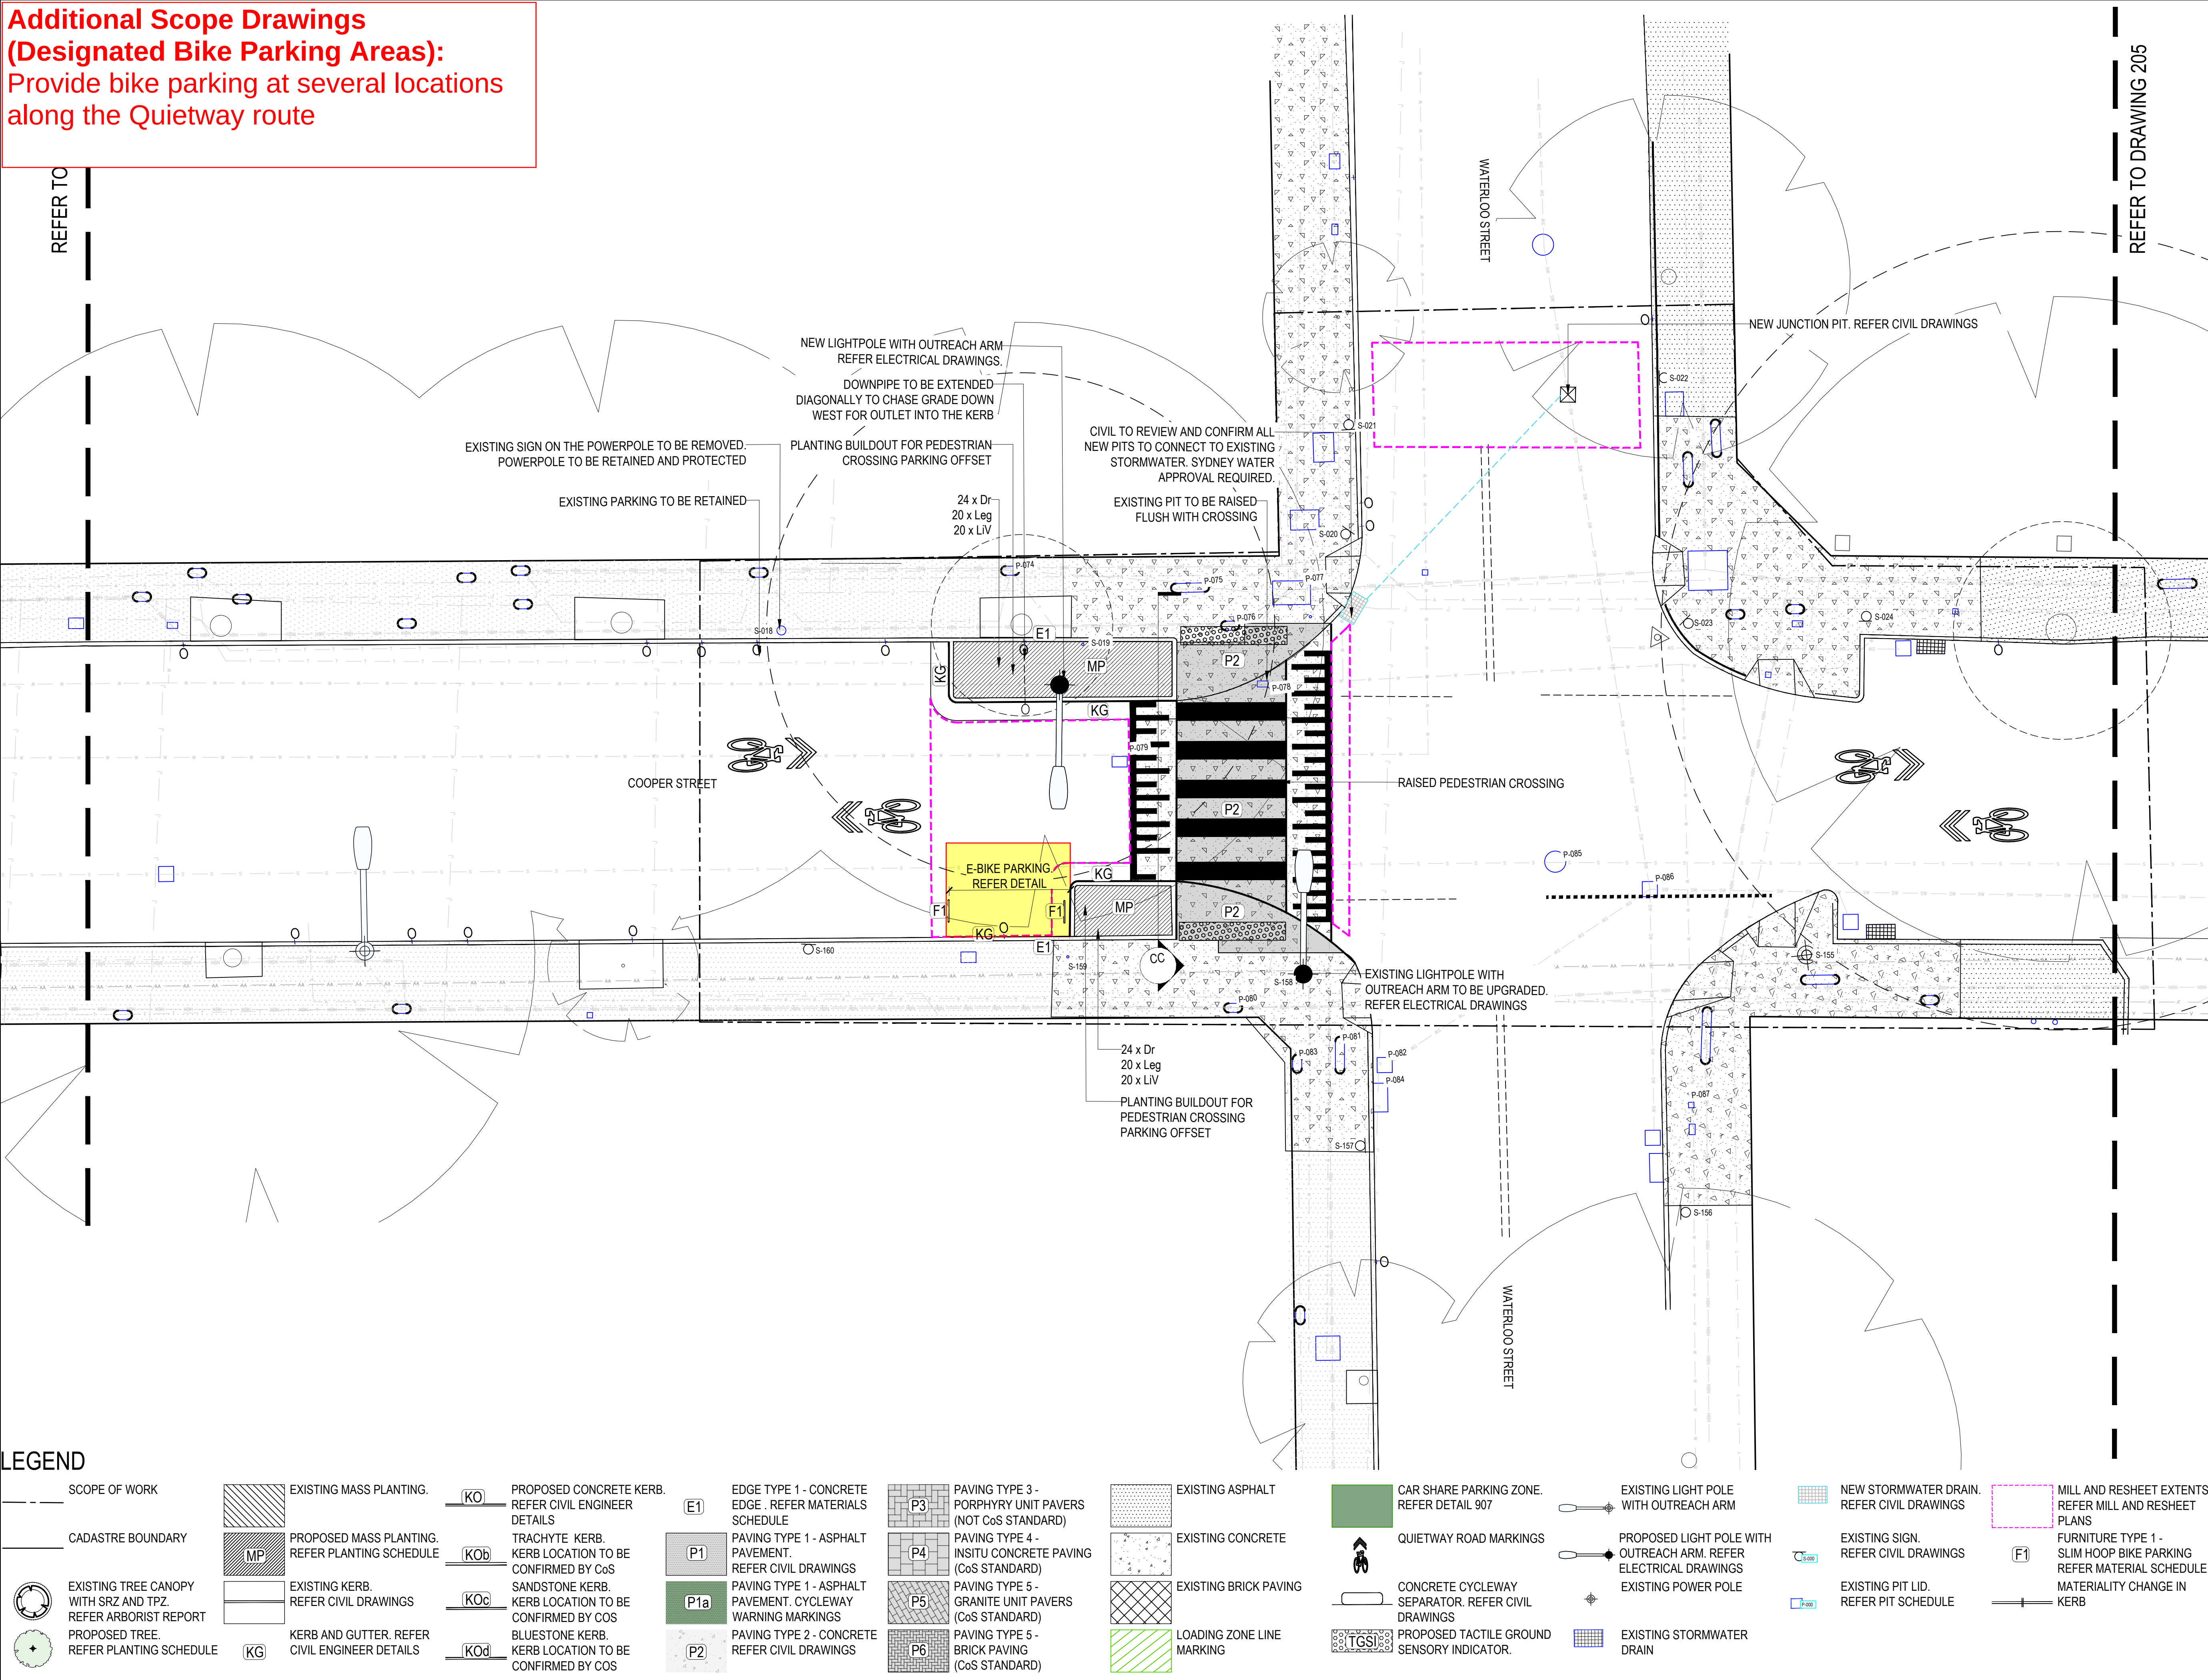

**place
design
group.**

SYDNEY
Level 4
10 James St,
Waterloo NSW 2017
T + 61 2 9290 3300

© Place Design Group Pty Ltd A.C.N. 082 370 063

All information displayed, transmitted or carried within this drawing is protected by Copyright and Intellectual Property laws.

The information contained in this document is confidential.

Recipients of this document are prohibited from disclosing the information herein to any person without the written consent of Place Design Group.

Associated dimensions take precedence over any measures of scale.

Verify all dimensions on site prior to construction.

This drawing may display with permission a combination of specialist and other consultants's input and input.

Nominated specialist and consultant information contained within this document is referenced from their supplied documentation and is contained in this document as indicative only and not for construction or certification purposes.

PROJECT

SURRY HILLS
QUIETWAY

CLIENT

CITY OF SYDNEY

NOTES

ALL DRAWINGS TO BE PRINTED IN COLOUR.

ALL SIZES AND DIMENSIONS ARE INDICATIVE + FOR COSTING PURPOSES ONLY.

CONTRACTOR IS TO PROVIDE SHOP DRAWINGS FOR APPROVAL AND ALL DIMENSIONS ARE TO BE CHECKED AND VERIFIED ON SITE PRIOR TO COMMENCEMENT OF WORKS.

SIZES OF AND DIMENSIONS TO ANY SERVICE ELEMENTS ARE INDICATIVE ONLY.

ALL DETAILED SUBBASES ARE INDICATIVE ONLY AND TO BE CONFIRMED BY CONTRACTOR PRIOR TO WORKS

[illegible]

PRE - Preliminary | CA - Council Approval | T - Tender | CON - Construction
DRAWING TITLE


GENERAL ARRANGEMENT

DESIGN : LI
DOCUMENT : AM
PROJECT : 240162



DRAWING NUMBER	REVISION
240162-204	07


**Additional Scope Drawings
(Designated Bike Parking Areas):**
Provide bike parking at several locations
along the Quietway route

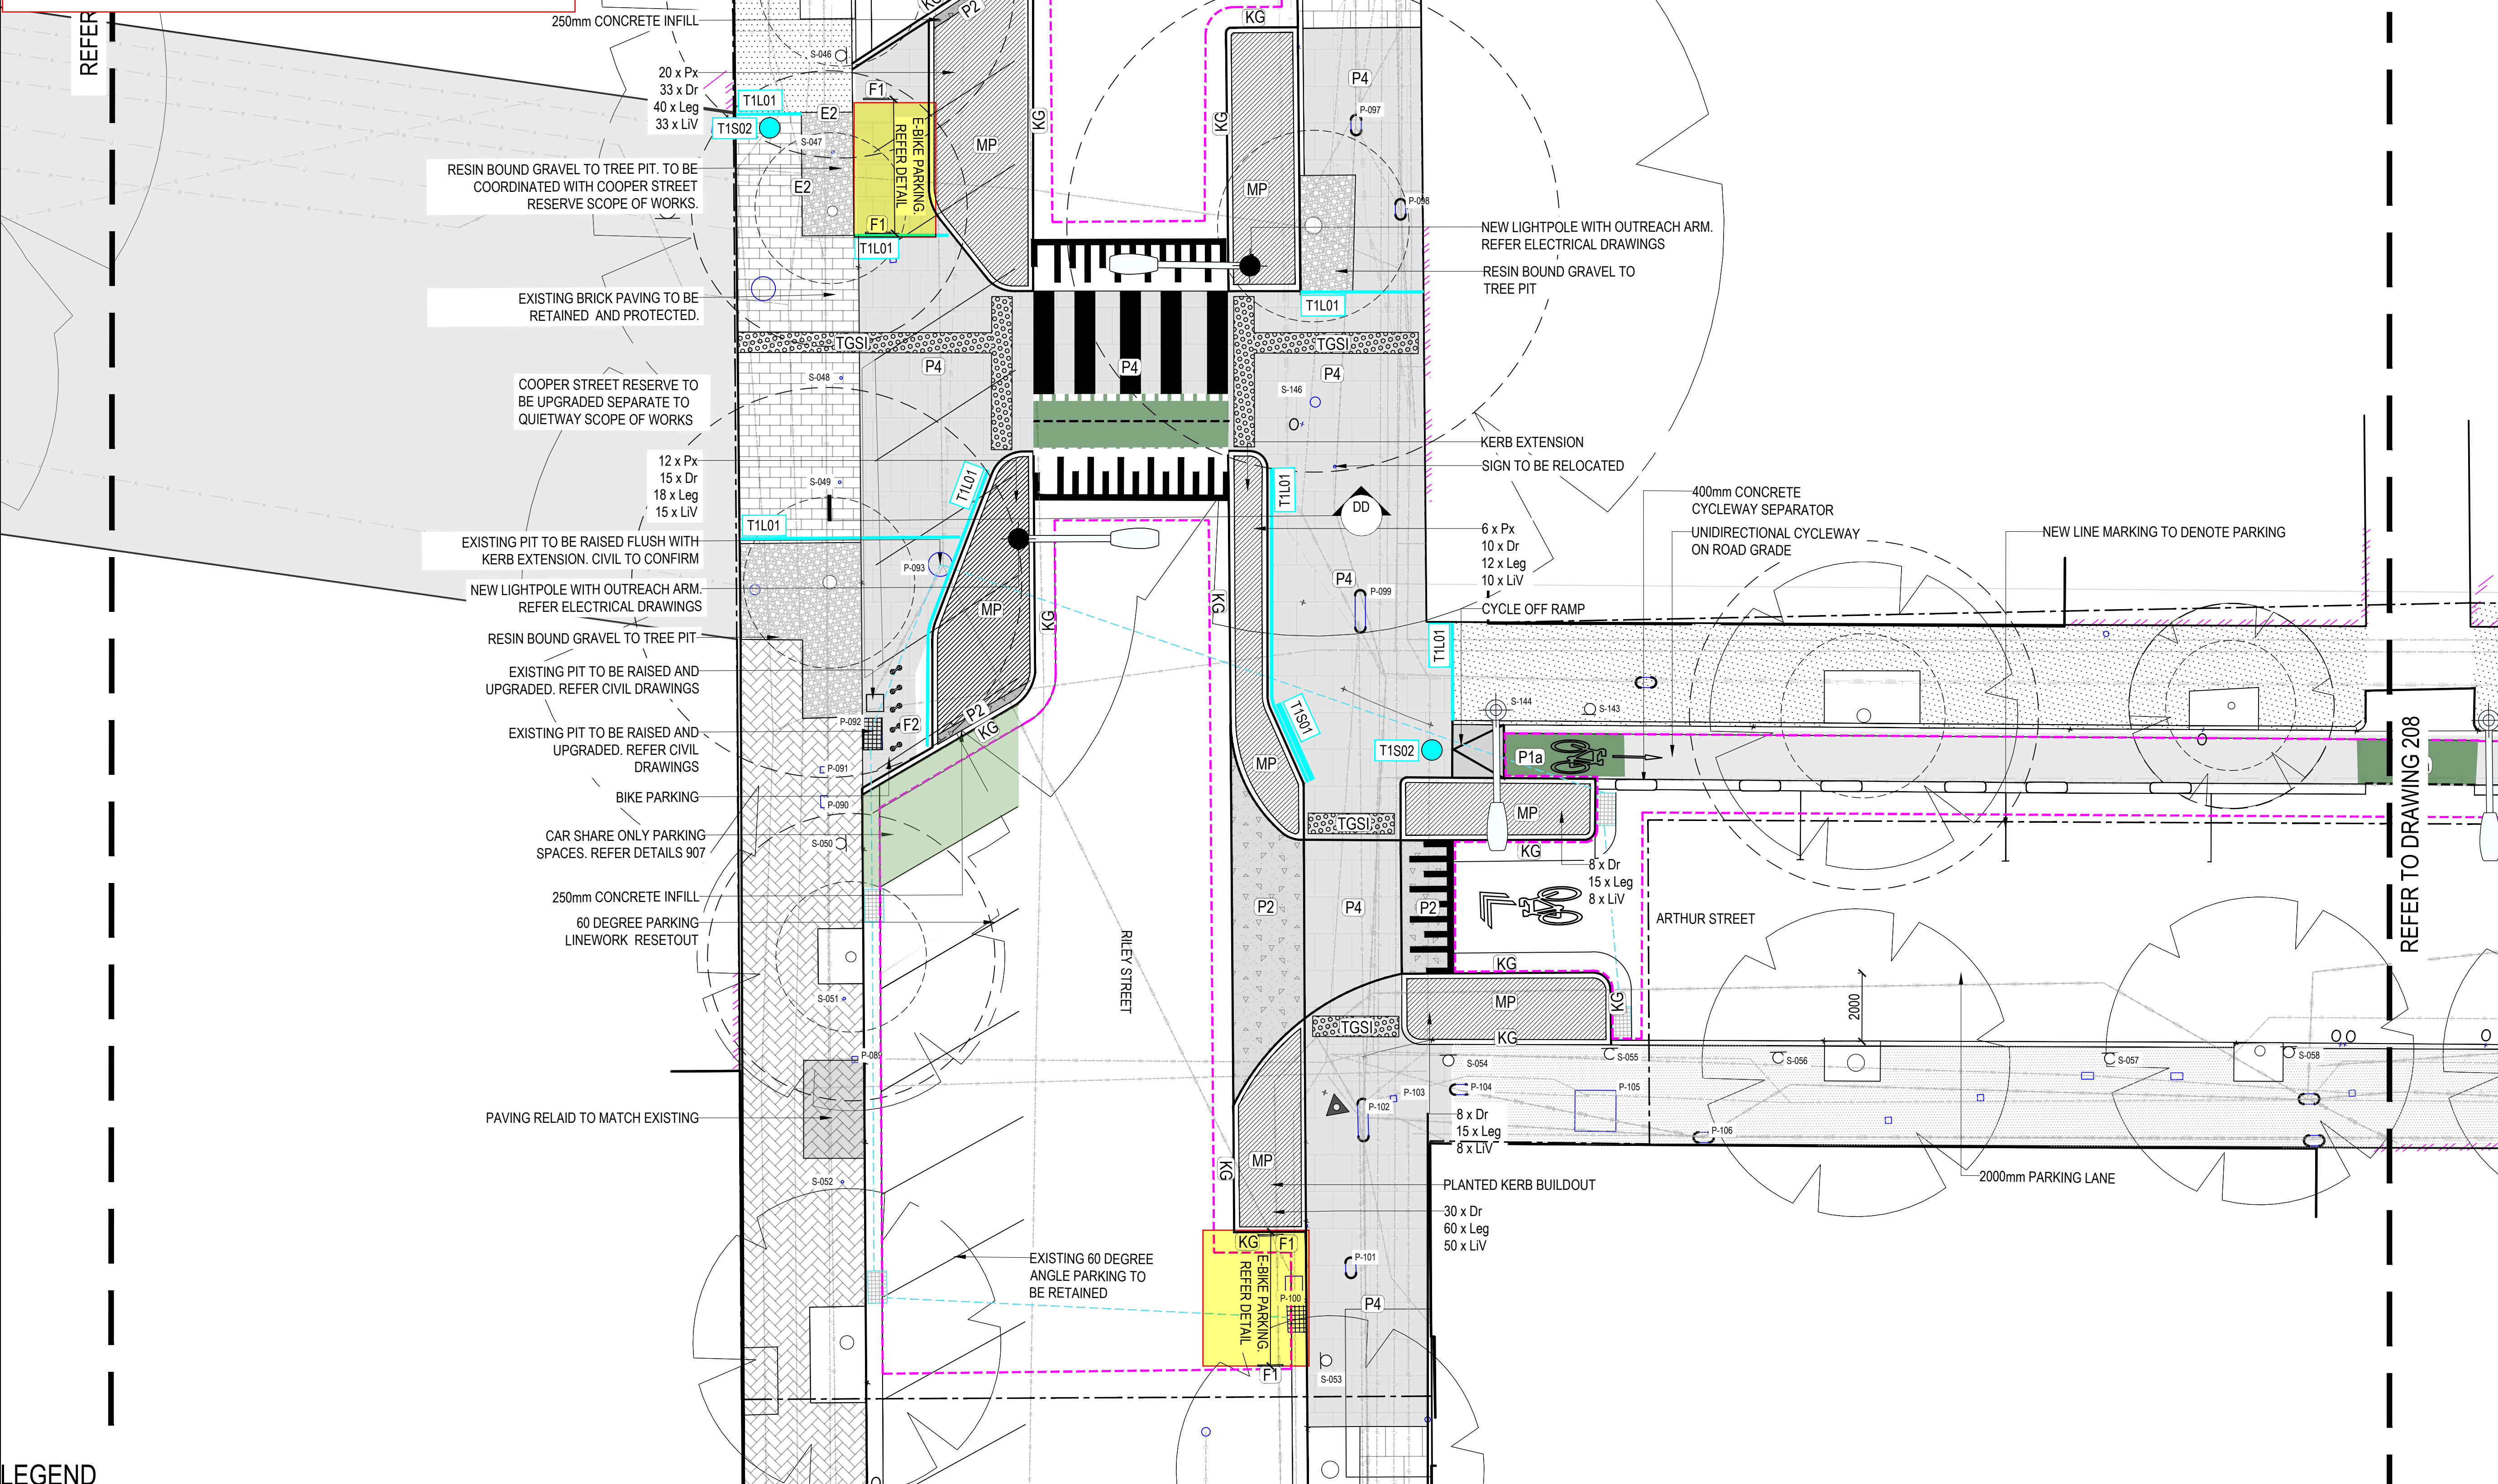

LEGEND

- | SCOPE OF WORK | | EXISTING MASS PLANTING. | | PROPOSED CONCRETE KERB.
REFER CIVIL ENGINEER DETAILS | | EDGE TYPE 1 - CONCRETE
EDGE. REFER MATERIALS SCHEDULE | | PAVING TYPE 3 - PORPHYRY UNIT PAVERS
(NOT CoS STANDARD) | | EXISTING ASPHALT | | CAR SHARE PARKING ZONE.
REFER DETAIL 907 | | EXISTING LIGHT POLE
WITH OUTREACH ARM | | NEW STORMWATER DRAIN.
REFER CIVIL DRAWINGS | | MILL AND RESHEET EXTENTS
REFER MILL AND RESHEET PLANS | |
|--|--|--|--|--|--|---|--|--|--|------------------------------|--|---|--|--|--|---|--|---|--|
| CADASTRE BOUNDARY | | PROPOSED MASS PLANTING.
REFER PLANTING SCHEDULE | | TRACHYTE KERB.
KERB LOCATION TO BE
CONFIRMED BY CoS | | PAVING TYPE 1 - ASPHALT
PAVEMENT.
REFER CIVIL DRAWINGS | | PAVING TYPE 4 - INSITU CONCRETE PAVING
(CoS STANDARD) | | EXISTING CONCRETE | | QUIETWAY ROAD MARKINGS | | PROPOSED LIGHT POLE WITH
OUTREACH ARM. REFER
ELECTRICAL DRAWINGS | | EXISTING SIGN.
REFER CIVIL DRAWINGS | | FURNITURE TYPE 1 -
SLIM HOOP BIKE PARKING
REFER MATERIAL SCHEDULE | |
| EXISTING TREE CANOPY
WITH SRZ AND TPZ.
REFER ARBORIST REPORT | | EXISTING KERB.
REFER CIVIL DRAWINGS | | SANDSTONE KERB.
KERB LOCATION TO BE
CONFIRMED BY CoS | | PAVING TYPE 1 - ASPHALT
PAVEMENT. CYCLEWAY
WARNING MARKINGS | | PAVING TYPE 5 - GRANITE UNIT PAVERS
(CoS STANDARD) | | EXISTING BRICK PAVING | | CONCRETE CYCLEWAY
SEPARATOR. REFER CIVIL
DRAWINGS | | EXISTING POWER POLE | | EXISTING PIT LID.
REFER PIT SCHEDULE | | MATERIALITY CHANGE IN
KERB | |
| PROPOSED TREE.
REFER PLANTING SCHEDULE | | KERB AND GUTTER. REFER
CIVIL ENGINEER DETAILS | | BLUESTONE KERB.
KERB LOCATION TO BE
CONFIRMED BY CoS | | PAVING TYPE 2 - CONCRETE
REFER CIVIL DRAWINGS | | PAVING TYPE 5 - BRICK PAVING
(CoS STANDARD) | | LOADING ZONE LINE
MARKING | | PROPOSED TACTILE GROUND
SENSORY INDICATOR. | | EXISTING STORMWATER
DRAIN | | | | | |

SHARED PATH LINE MARKING

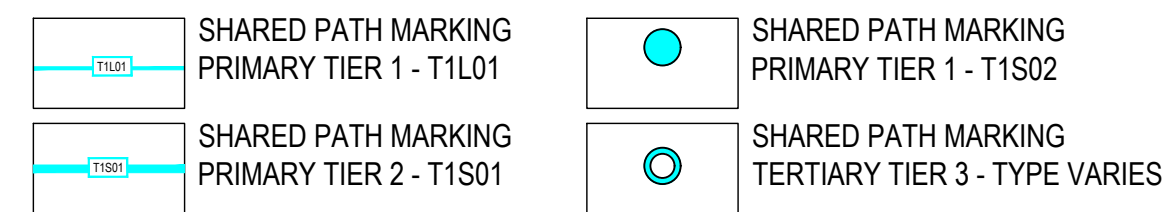

REFER CITY OF SYDNEY SHARED PATHWAYS PAVEMENT MARKING GUIDELINES.

**place
design
group.**

SYDNEY
Level 4
10 James St,
Waterloo NSW 2017
T + 61 2 9290 3300

© Place Design Group Pty Ltd A.C.N. 082 370 063

All information displayed, transmitted or carried within this drawing is protected by Copyright and Intellectual Property laws.
The information contained in this document is confidential.
Recipients of this document are prohibited from disclosing the information herein to any person without the written consent of Place Design Group.
Annotated dimensions take precedence over any measures of scale.
Verify all dimensions on site prior to construction.
This drawing may be displayed with permission a combination of specialist and other consultants' input and linework.
Nominated specialist and consultant information contained within this document is referenced from their supplied documentation and is contained in this document as indicative only and not for construction or certification purposes.

PROJECT

SURRY HILLS
QUIETWAY

CLIENT

CITY OF SYDNEY

NOTES

ALL DRAWINGS TO BE PRINTED IN COLOUR.

ALL SIZES AND DIMENSIONS ARE INDICATIVE + FOR COSTING PURPOSES ONLY.

CONTRACTOR IS TO PROVIDE SHOP DRAWINGS FOR APPROVAL AND ALL DIMENSIONS ARE TO BE CHECKED AND VERIFIED ON SITE PRIOR TO COMMENCEMENT OF WORKS.

SIZES OF AND DIMENSIONS TO ANY SERVICE ELEMENTS ARE INDICATIVE ONLY.


ALL DETAILED SUBBASES ARE INDICATIVE ONLY AND TO BE CONFIRMED BY CONTRACTOR PRIOR TO WORKS

[illegible]

PRE - Preliminary | CA - Council Approval | T - Tender | CON - Construction


GENERAL ARRANGEMENT

DESIGN : LI
DOCUMENT : AM
PROJECT : 240162

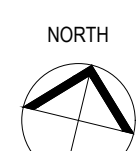



 SCALE 1:100 @ A1 1:200 @ A3
 DRAWING NUMBER REVISION
 240162-207 07

**Additional Scope Drawings
(Designated Bike Parking Areas):**
Provide bike parking at several locations
along the Quietway route

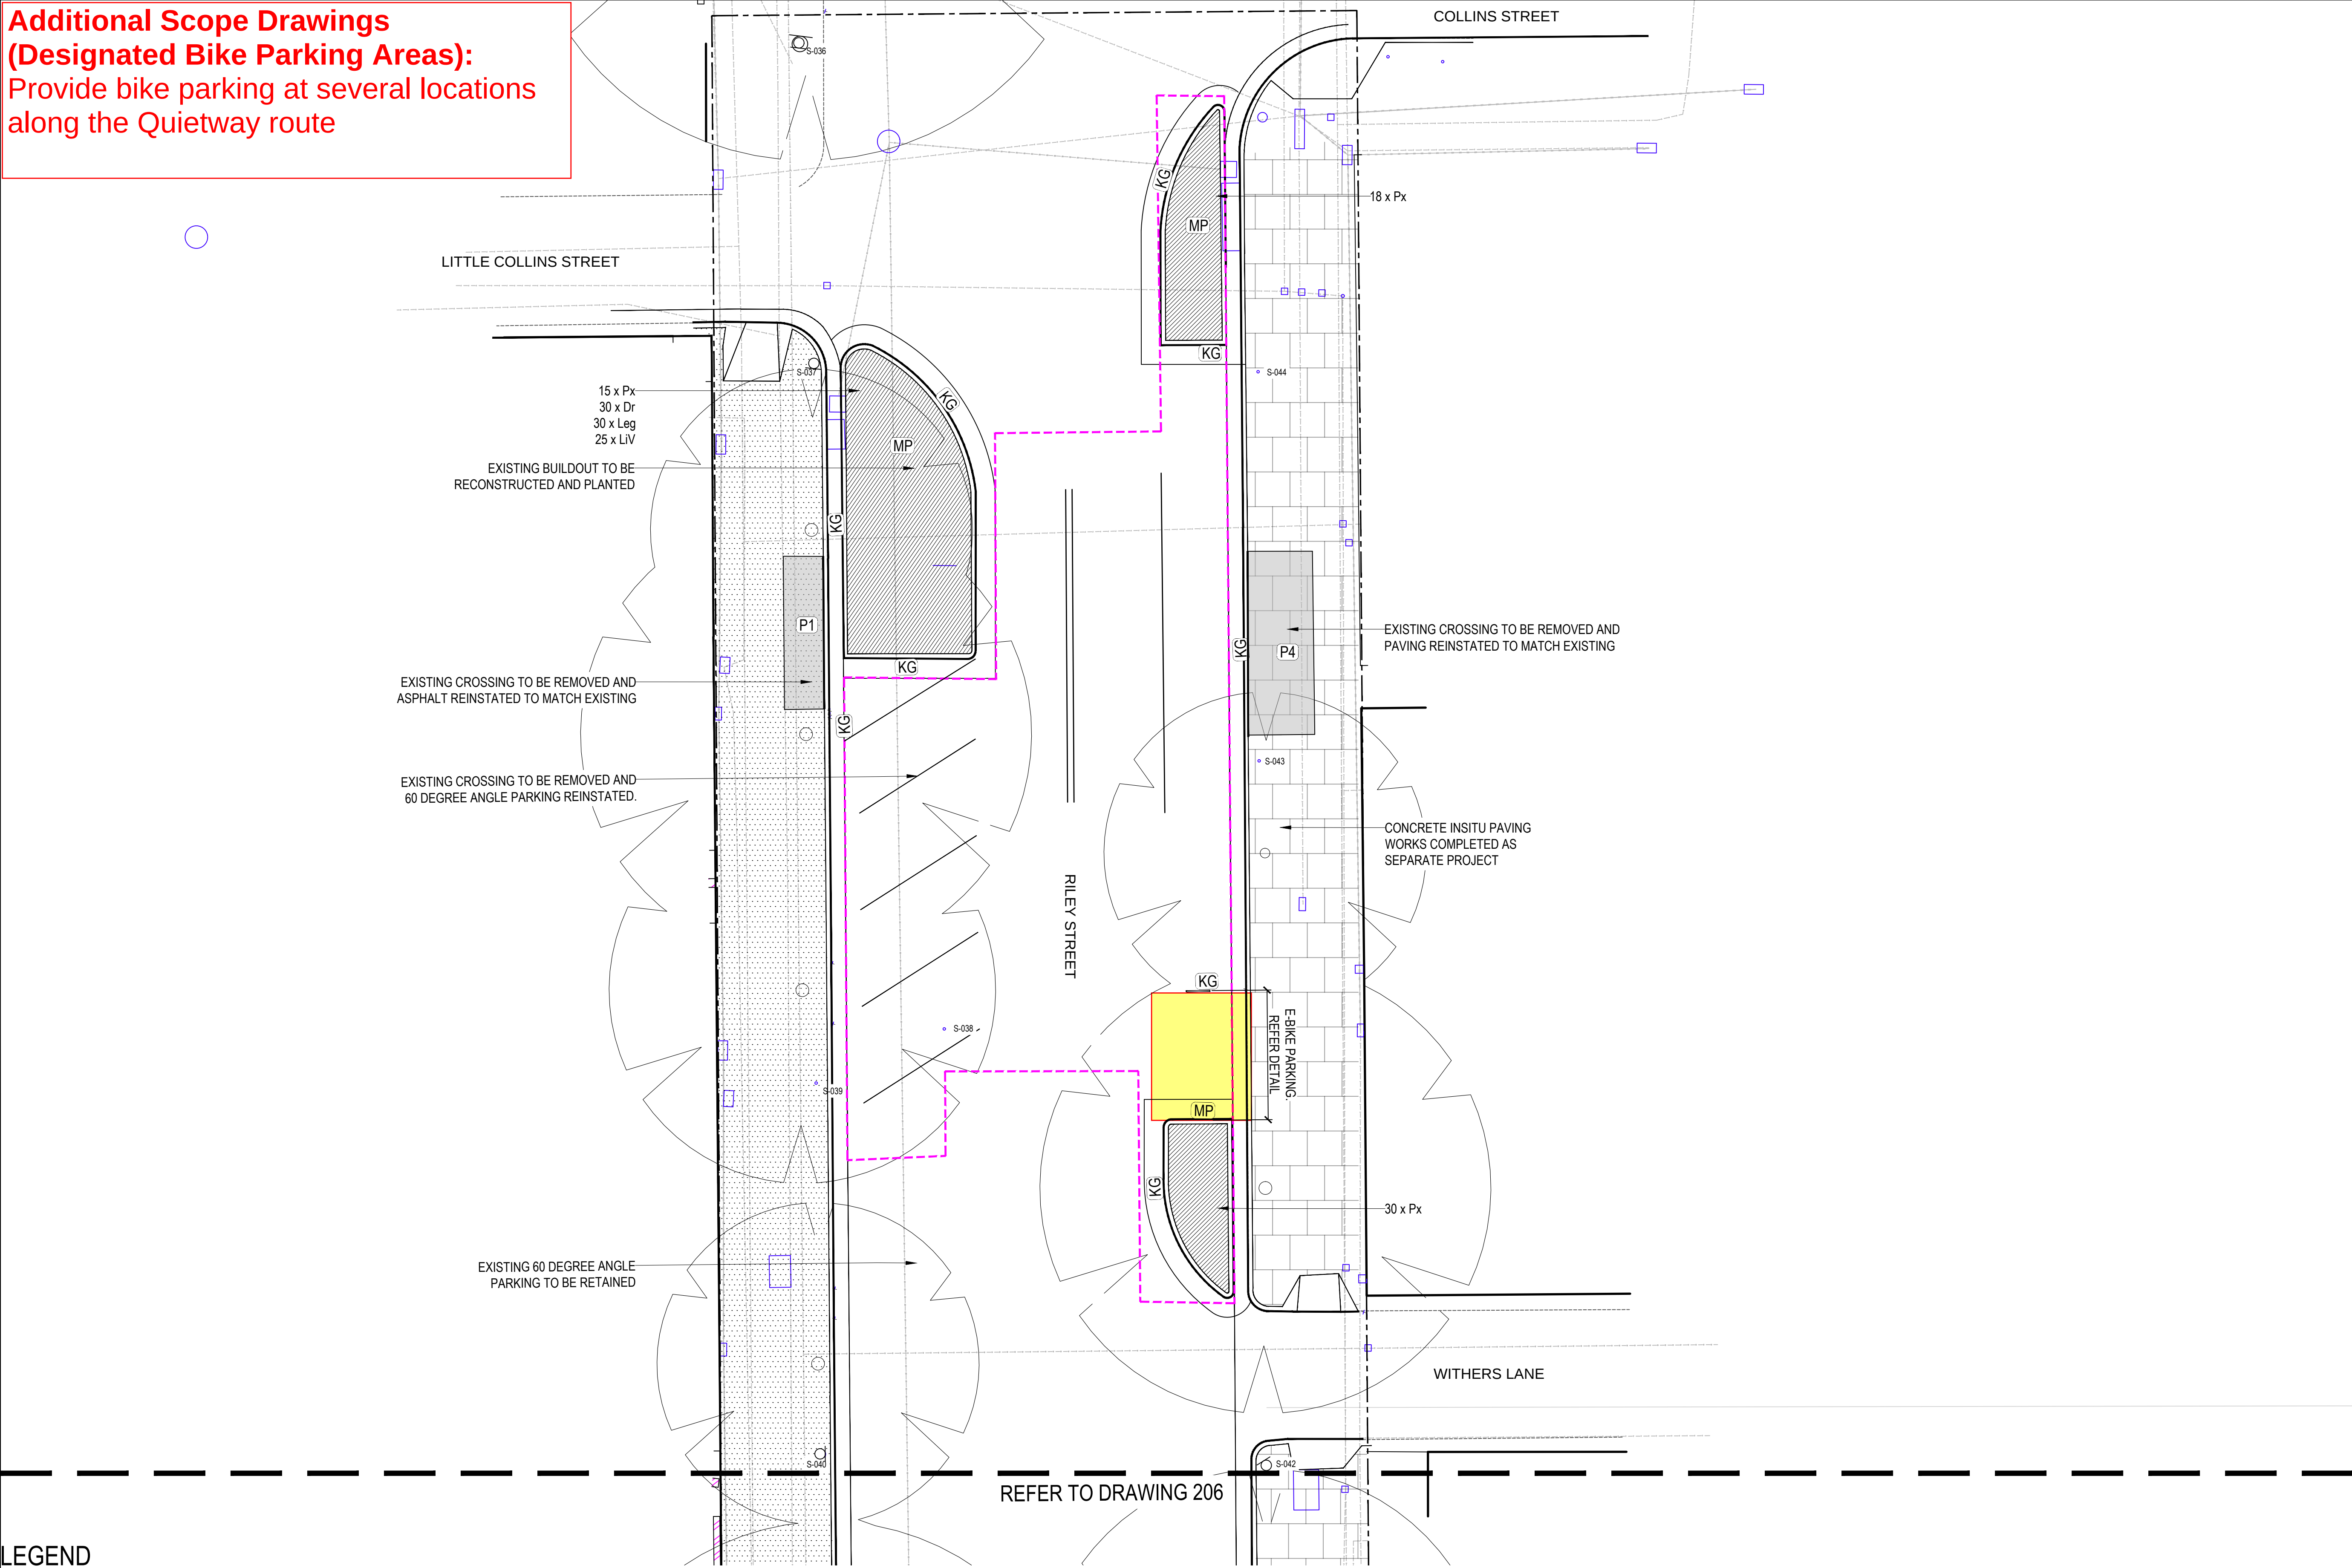


LEGEND

- | | | | | | | | | | | | | | | | | | | | |
|--|---|--|--|--|--|--|---|--|--|--|--|--|--|--|--|--|---|--|---|
| 

 
 | <p>SCOPE OF WORK</p> <p>CADASTRE BOUNDARY</p> <p>EXISTING TREE CANOPY WITH SRZ AND TPZ. REFER ARBORIST REPORT</p> <p>PROPOSED TREE. REFER PLANTING SCHEDULE</p> | 


 | <p>EXISTING MASS PLANTING. REFER CIVIL ENGINEER DETAILS</p> <p>PROPOSED MASS PLANTING. REFER PLANTING SCHEDULE</p> <p>EXISTING KERB. REFER CIVIL DRAWINGS</p> <p>KERB AND GUTTER. REFER CIVIL ENGINEER DETAILS</p> | 

 
 | <p>PROPOSED CONCRETE KERB. REFER CIVIL ENGINEER DETAILS</p> <p>TRACHYTE KERB. KERB LOCATION TO BE CONFIRMED BY CoS</p> <p>SANDSTONE KERB. KERB LOCATION TO BE CONFIRMED BY CoS</p> <p>BLUESTONE KERB. KERB LOCATION TO BE CONFIRMED BY CoS</p> | 


 | <p>EDGE TYPE 1 - CONCRETE EDGE. REFER MATERIALS SCHEDULE</p> <p>PAVING TYPE 1 - ASPHALT PAVEMENT. REFER CIVIL DRAWINGS</p> <p>PAVING TYPE 1 - ASPHALT PAVEMENT. CYCLEWAY WARNING MARKINGS</p> <p>PAVING TYPE 2 - CONCRETE. REFER CIVIL DRAWINGS</p> | 


 | <p>PAVING TYPE 3 - PORPHYRY UNIT PAVERS (NOT CoS STANDARD)</p> <p>PAVING TYPE 4 - INSITU CONCRETE PAVING (CoS STANDARD)</p> <p>PAVING TYPE 5 - GRANITE UNIT PAVERS (CoS STANDARD)</p> <p>PAVING TYPE 5 - BRICK PAVING (CoS STANDARD)</p> | 


 | <p>EXISTING ASPHALT</p> <p>EXISTING CONCRETE</p> <p>EXISTING BRICK PAVING</p> <p>LOADING ZONE LINE MARKING</p> | 


 | <p>CAR SHARE PARKING ZONE. REFER DETAIL 907</p> <p>QUIETWAY ROAD MARKINGS</p> <p>CONCRETE CYCLEWAY SEPARATOR. REFER CIVIL DRAWINGS</p> <p>PROPOSED TACTILE GROUND SENSORY INDICATOR.</p> | 


 | <p>EXISTING LIGHT POLE WITH OUTREACH ARM</p> <p>PROPOSED LIGHT POLE WITH OUTREACH ARM. REFER ELECTRICAL DRAWINGS</p> <p>EXISTING POWER POLE</p> <p>EXISTING STORMWATER DRAIN</p> | 


 | <p>NEW STORMWATER DRAIN. REFER CIVIL DRAWINGS</p> <p>EXISTING SIGN. REFER CIVIL DRAWINGS</p> <p>EXISTING PIT LID. REFER PIT SCHEDULE</p> <p>EXISTING SIGN. REFER CIVIL DRAWINGS</p> | 


 | <p>MILL AND RESHEET EXTENTS. REFER MILL AND RESHEET PLANS</p> <p>FURNITURE TYPE 1 - SLIM HOOP BIKE PARKING. REFER MATERIAL SCHEDULE</p> <p>MATERIALITY CHANGE IN KERB</p> |
|--|---|--|--|--|--|--|---|--|--|--|--|--|--|--|--|--|---|--|---|

**place
design
group.**

SYDNEY
Level 4
10 James St,
Waterloo NSW 2017
T + 61 2 9290 3300

© Place Design Group Pty Ltd A.C.N. 082 370 063

All information displayed, transmitted or carried within this drawing is protected by Copyright and Intellectual Property laws.

The information contained in this document is confidential.

Recipients of this document are prohibited from disclosing the information herein to any person without the written consent of Place Design Group.

Annoted dimensions take precedence over any measures of scale.

Verify all dimensions and quantities prior to construction.

This drawing may display with permission a combination of specialist and other consultant's input and inputwork.

Nominated specialist and consultant information contained within this document is referenced from their supplied documentation and is contained in this document as indicative only and not for construction or certification purposes.

PROJECT

SURRY HILLS
QUIETWAY

CLIENT

CITY OF SYDNEY

NOTES

ALL DRAWINGS TO BE PRINTED IN COLOUR.

ALL SIZES AND DIMENSIONS ARE INDICATIVE + FOR COSTING PURPOSED ONLY.

CONTRACTOR IS TO PROVIDE SHOP DRAWINGS FOR APPROVAL AND ALL DIMENSIONS ARE TO BE CHECKED AND VERIFIED ON SITE PRIOR TO COMMENCEMENT OF WORKS.

SIZES OF AND DIMENSIONS TO ANY SERVICE ELEMENT ARE INDICATIVE ONLY.

ALL DETAILED SUBBASES ARE INDICATIVE ONLY AND BE CONFIRMED BY CONTRACTOR PRIOR TO WORKS

[illegible]

PRE - Preliminary | CA - Council Approval | T - Tender | CON - Construction
DRAWING TITLE

GENERAL ARRANGEMENT

DESIGN	: LI	
DOCUMENT	: AM	
PROJECT	: 240162	


5 metres

SCALE	1:100 @ A1	1:200 @ A3
-------	------------	------------

DRAWING NUMBER	REVISION
240162-208	02